


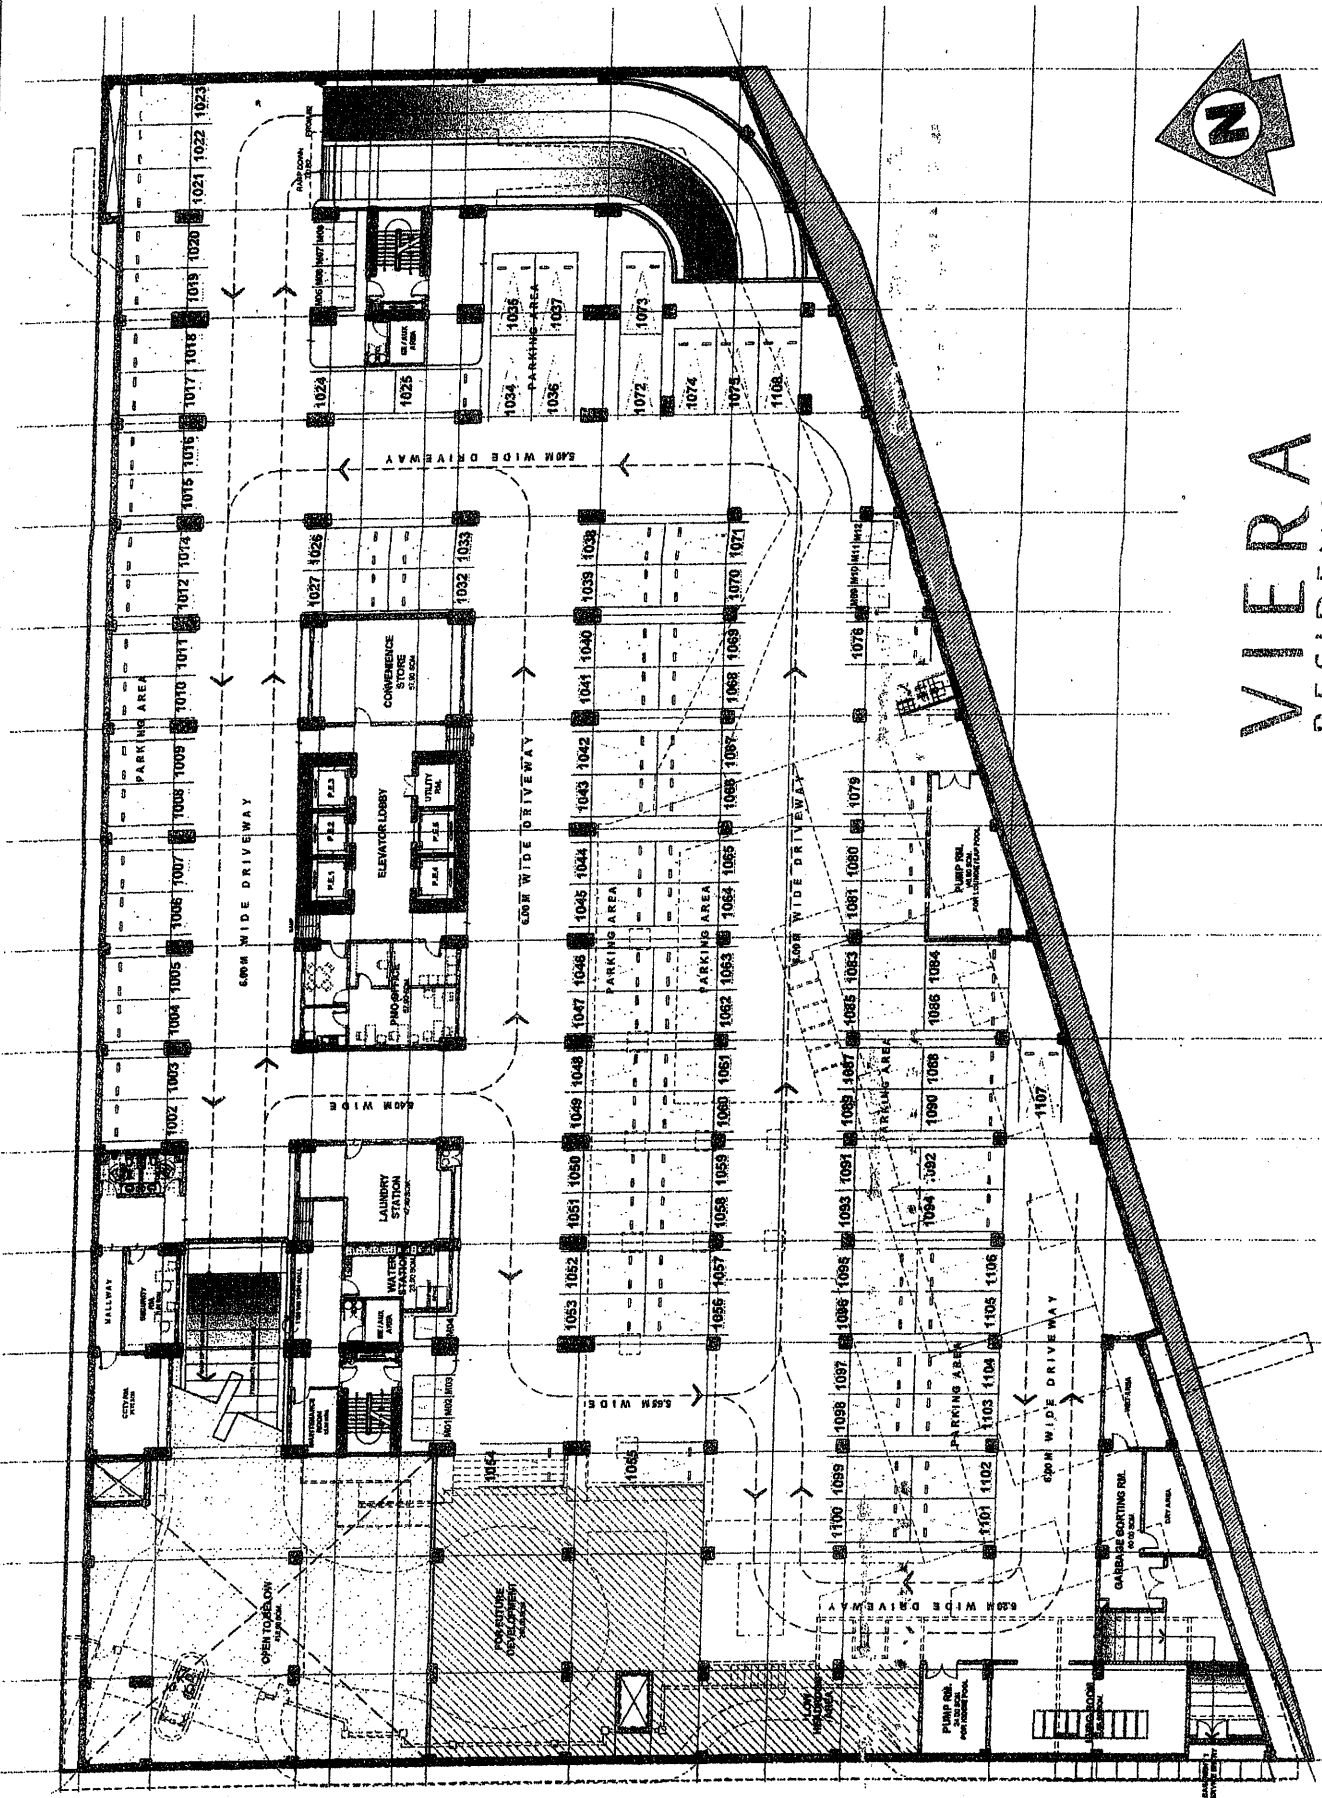



# VIERA RESIDENCES

## BASEMENT PARKING 1 FLOOR PLAN SEPTEMBER 2014

Memo Ref. # DESIGN-14-09-015



NO.	DATE	REVISIONS
1	09/11/14	ISSUED
2	09/11/14	REVISIONS
3	09/11/14	REVISIONS
4	09/11/14	REVISIONS
5	09/11/14	REVISIONS

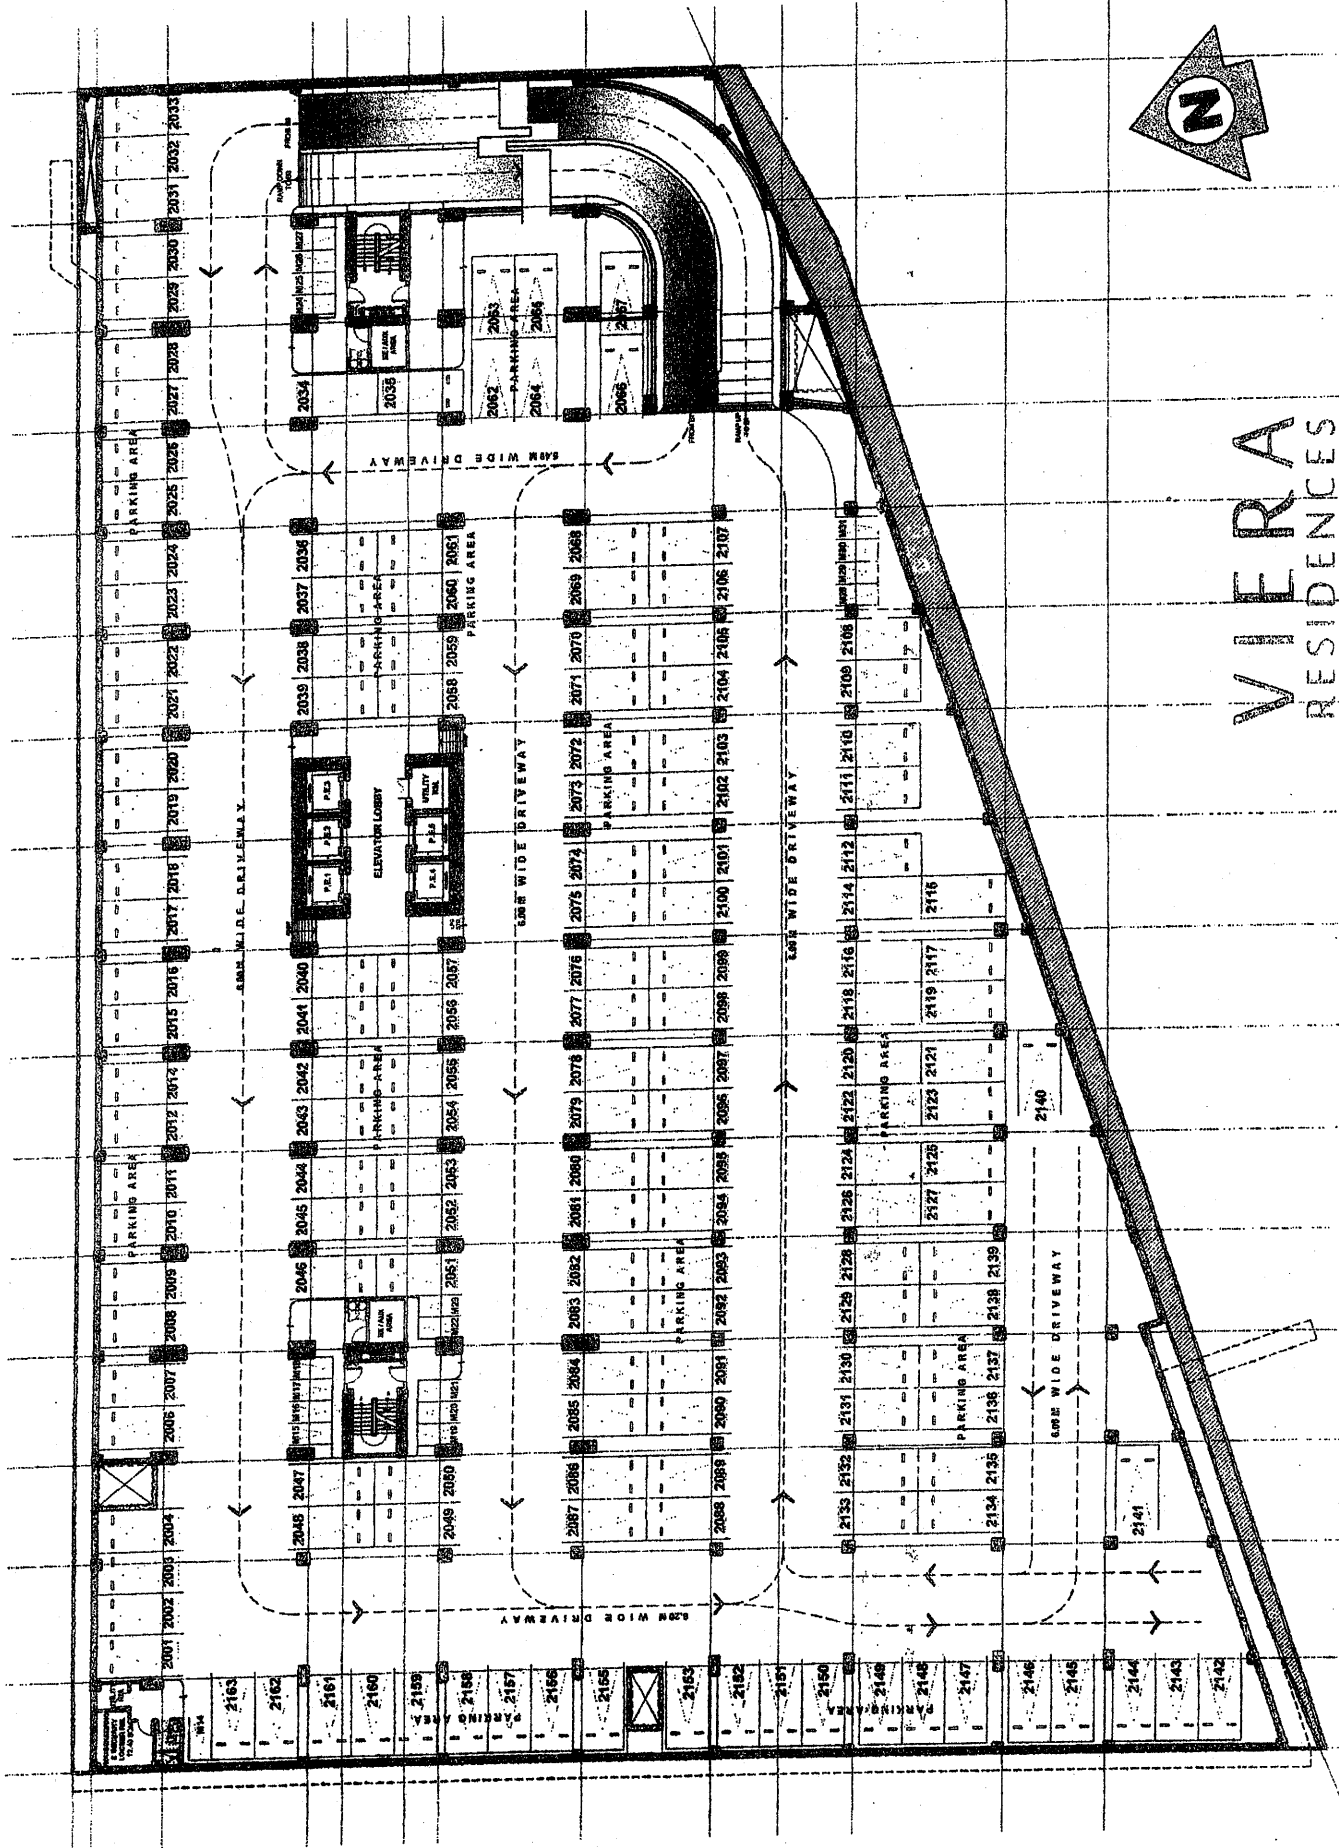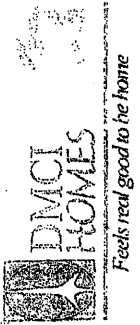

# VIERA RESIDENCES

## BASEMENT PARKING 2 FLOOR PLAN SEPTEMBER 2014

Memo Ref. # DESIGN-14-09-015

NO.	DATE	REVISIONS	BY	CHKD.
1	10/11/14	ISSUE FOR CONSTRUCTION	RMAS	DMCI
2	10/11/14	ISSUE FOR CONSTRUCTION	RMAS	DMCI
3	10/11/14	ISSUE FOR CONSTRUCTION	RMAS	DMCI
4	10/11/14	ISSUE FOR CONSTRUCTION	RMAS	DMCI

NO.	DATE	REVISIONS	BY	CHKD.
1	10/11/14	ISSUE FOR CONSTRUCTION	RMAS	DMCI
2	10/11/14	ISSUE FOR CONSTRUCTION	RMAS	DMCI
3	10/11/14	ISSUE FOR CONSTRUCTION	RMAS	DMCI
4	10/11/14	ISSUE FOR CONSTRUCTION	RMAS	DMCI





# VIERA RESIDENCES


## BASEMENT PARKING 3 FLOOR PLAN

SEPTEMBER 2014

Memo Ref. # DESIGN-14-09-015



NO.	DATE	REVISIONS
1	09/11/14	ISSUE FOR PERMITTING
2	09/11/14	ISSUE FOR PERMITTING
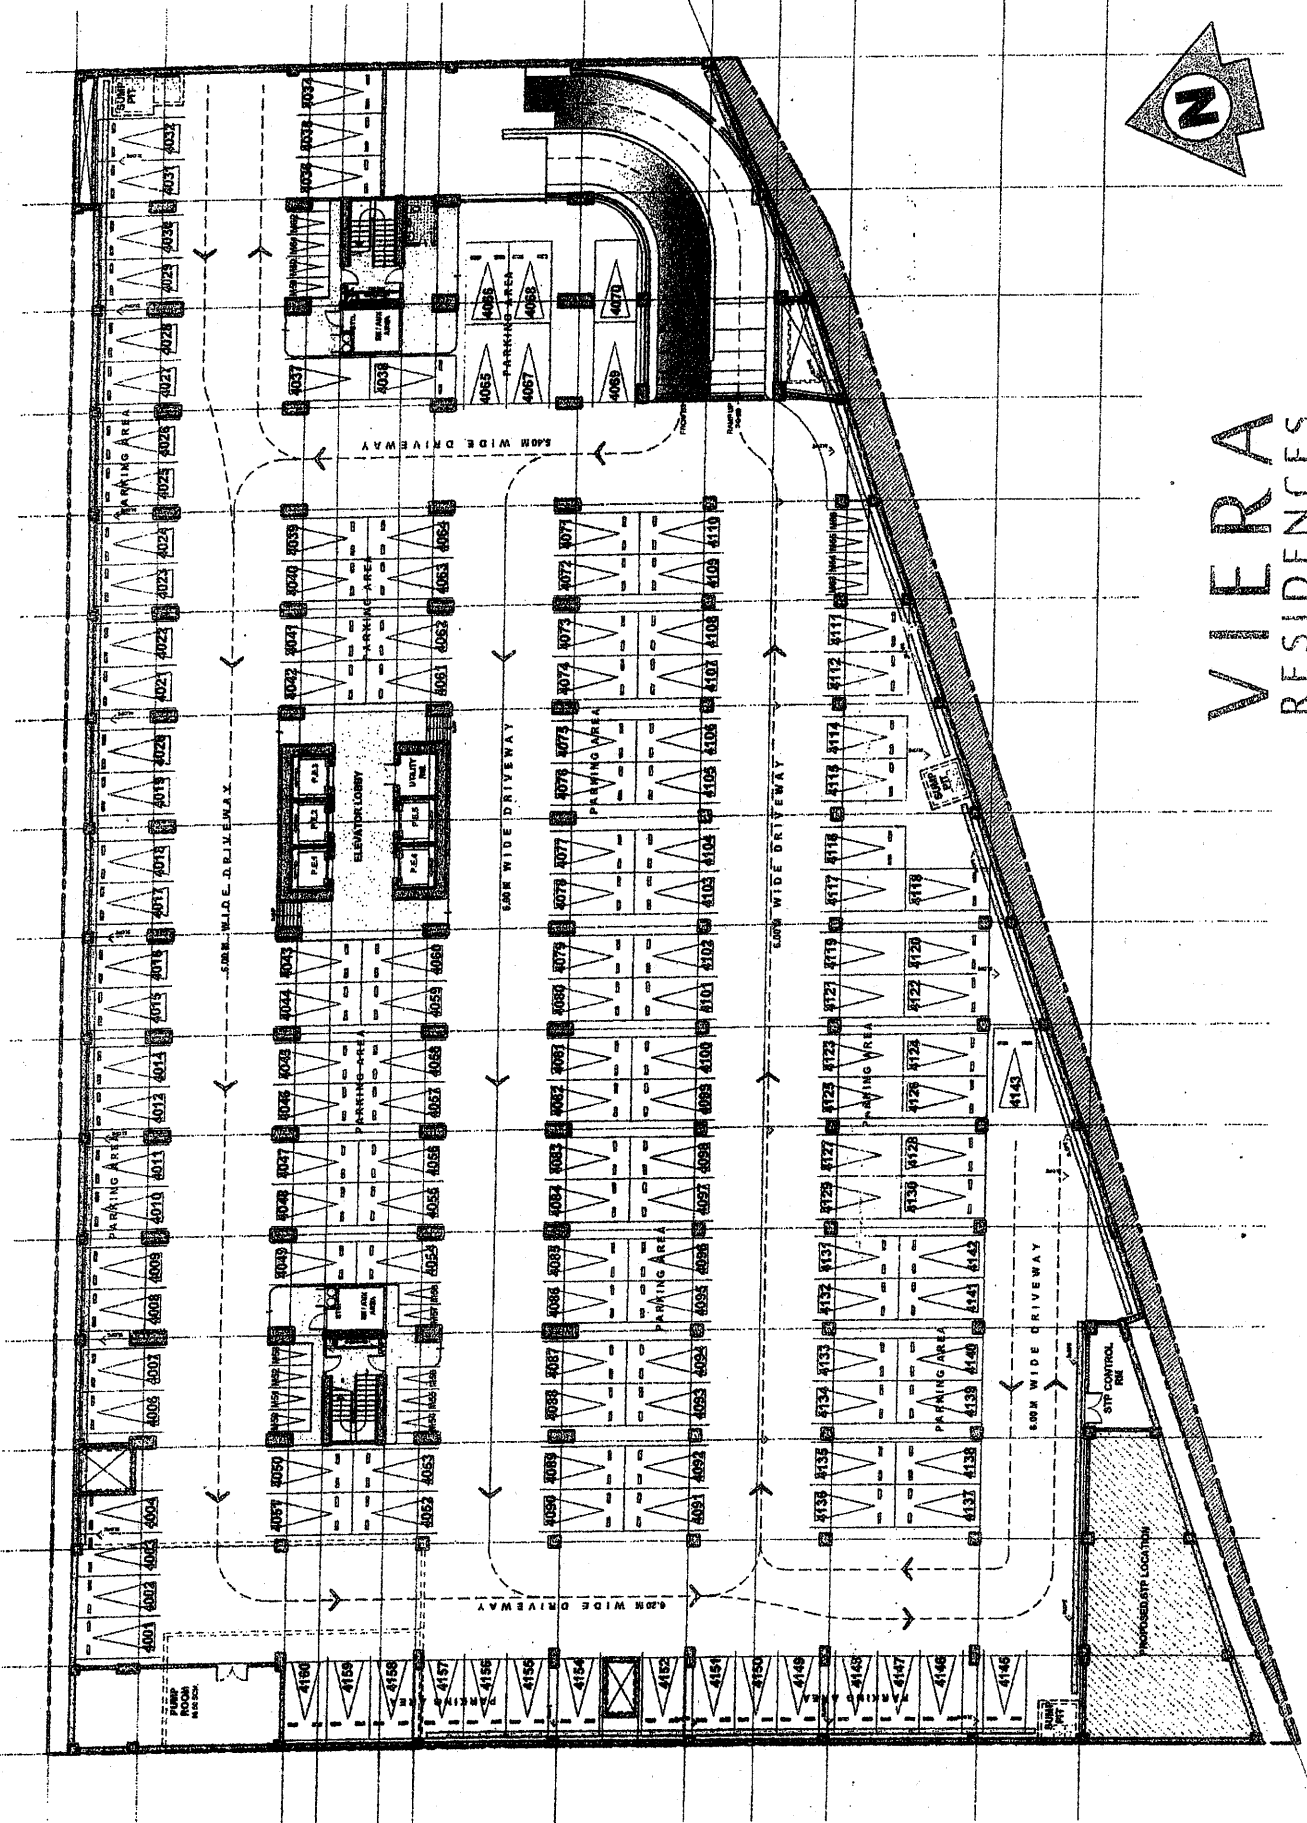


# VIERA RESIDENCES

## BASEMENT PARKING 4 FLOOR PLAN

SEPTEMBER 2014

Memo Ref. # DESIGN-14-09-015

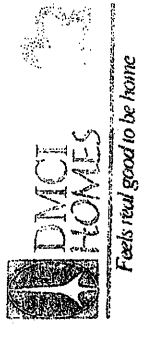

NO.	DATE	REVISIONS
1	APR 07	PRELIMINARY
2	MAY 07	CONVERSION OF UNIT NO. 400 TO 400A
3	JUN 07	BASEMENT PARKING PLAN'S SHEET NUMBER CHANGE TO 400
4	SEP 07	GROUND FLOOR AND MEZZANINE LEVELS (SHEET 20)

NOTED BY: *[Signature]*  
RMS  
GSA

