



**INTEROFFICE MEMORANDUM**

Ref #: PD-16-05-037

DATE : May 24, 2016  
 FOR : ARA / RBL  
 FROM : Project Development  
 CC : Legal & Permits, Sales Admin, Sales Mgt, Training, IT, DICD, Finance, Business Process, Design & Engineering, Construction Division, Marketing  
 RE : BRIXTON PLACE (BXP)  
 Pricelist - Brent Tower

We would like to seek your approval on the following for Brixton Place:

**I. RESIDENTIAL UNITS AND PARKING SLOTS**

**A. Availability Plans and Unit Lay-outs**

Attached are the following:

1. Turnover Specifications issued November 2015.
2. Building availability plans dated November 2015 as per memo ref# DE-15-11-028.
3. Parking availability plans dated March 2016 as per memo ref# DE-16-03-001.
4. Unit lay-outs dated November 2015 as per memo ref# DE-15-11-028.
5. Tandem unit layouts dated November 2015 as per memo ref# DE-15-11-028.

**B. Inventory / Summary of Unit Types and Price Ranges (as reflected in pricelist)**

Building	Unit Type	# of Units	Unit Area	Gross Area	List Price (As per Price list)	
			(sqm, more or less)	(sqm, w/ Balcony)	Min (In Mn)	Max (In Mn)
Brent	1 BR - Inner	80	24.00	28.0	2.23	2.45
	1 BR - End	40	31.5	36.5	2.67	3.02
		40	32.5	41.5	2.80	3.15
	2 BR - Inner	311	48.0	56.0	3.83	4.44
		180	44.0	52.0	3.40	3.40
		180	46.5	54.5	3.40	3.40
	3 BR - End	140	70.0	83.5	5.48	6.45
	Sub Total	971				
	Single Covered	555	12.5	12.5	740 K	850 K
	Tandem Covered	82	12.5	12.5	640 K	750 K
Sub Total	637					
Total # of Units Launch		971				
Total # of Parking Slots Launch		637				

**C. Tracking**

	Inventory Count		% Share	
	Unit	Parking	Unit	Parking
This Launch	971	637	45%	57%
Unlaunched	1206	486	55%	43%
Total	2177	1123	100%	100%

**II. SELLING PROGRAM, PAYMENT TERMS & IMPLEMENTING GUIDELINES**

**A. Selling Program**

Item	Date
i. Release of Pricelist, availability plans and turnover specifications	May 26, 2016 (Thursday)
ii. Effectivity of Pricelist	June 15, 2016 (Wednesday)
iii. Brent Tower - RFO Date	September 2021

**B. Payment Terms and Discounts for HRB Projects**




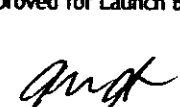
Minimum down payment is **30% of List Price**. Discount & factor rates, other discounts and payment terms, spot cash discount rates stated in memo released by finance with reference #FIN-12-03-030 dated March 29, 2012.

**C. Implementing Guidelines**

- i. Checks issued should be payable to "DMCI-PDI".
- ii. Unit Reservation Fee is PESOS: Twenty Thousand Only (Php 20,000.00). Parking Reservation Fee is PESOS: Ten Thousand Only (Php 10,000.00).
- iii. For tandem units, buyer may opt to purchase two (2) parking slots.
- iv. Regarding documentation, a buyer may request for a copy of the Master Deed and Unit Plan, subject to company policy and delivery timetable.
- v. For closing fees, please refer to memo #PD-12-10-019 dated October 15, 2012.
- vi. All standard payment term, policies, and discounts shall apply.

For your approval please.

Thank you.

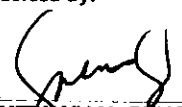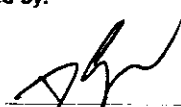Endorsed By:  SHERILYN Y. BENOSA Project Dev't Manager	Noted By:  DENNIS O. YAP OIC-Project Development	Noted By:  JOSEPH RAMIL B. LOMBOS SVP-Operations and Finance	Approved for Launch By:  ALFREDO R. AUSTRIA President
--	--	---	---

**BRIXTON PLACE**

**Brent Tower**


Pricelist Effective June 15, 2016

Based on Availability Plan released November 2015 (ref. # DE-15-11-028)

Building Completion Date September 2021

**BRIXTON  
PLACE**

UNIT NO.	UNIT DESCRIPTION	UNIT AREA (sqm, more or less)	BALCONY (sqm, more or less)	TOTAL AREA (sqm, more or less)	LIST PRICE (PhP)
<b>Second Floor (Atrium Level)</b>					
201	3 Bedroom A (End Unit)	70.00	13.50	83.50	5,703,000.00
202	1 Bedroom A (Inner Unit)	24.00	4.00	28.00	2,328,000.00
203	1 Bedroom A (Inner Unit)	24.00	4.00	28.00	2,388,000.00
204	2 Bedroom C (Inner Unit)	44.00	8.00	52.00	3,400,000.00
205	2 Bedroom D (Inner Unit)	46.50	8.00	54.50	3,400,000.00
206	2 Bedroom D (Inner Unit)	46.50	8.00	54.50	3,400,000.00
207	2 Bedroom C (Inner Unit)	44.00	8.00	52.00	3,400,000.00
208	2 Bedroom A (Inner Unit)	48.00	8.00	56.00	4,011,000.00
209	1 Bedroom A (Inner Unit)	24.00	4.00	28.00	2,348,000.00
210	1 Bedroom A (Inner Unit)	24.00	4.00	28.00	2,328,000.00
211	1 Bedroom C (End Unit)	32.50	8.50	41.00	2,917,000.00
212	1 Bedroom B (End Unit)	31.50	5.00	36.50	2,788,000.00
214	1 Bedroom B (End Unit)	31.50	5.00	36.50	2,951,000.00
215	1 Bedroom C (End Unit)	32.50	8.50	41.00	3,080,000.00
216	2 Bedroom A (Inner Unit)	48.00	8.00	56.00	4,196,000.00
217	2 Bedroom C (Inner Unit)	44.00	8.00	52.00	3,400,000.00
218	2 Bedroom D (Inner Unit)	46.50	8.00	54.50	3,400,000.00
219	2 Bedroom D (Inner Unit)	46.50	8.00	54.50	3,400,000.00
220	2 Bedroom C (Inner Unit)	44.00	8.00	52.00	3,400,000.00
221	2 Bedroom B (Inner Unit)	48.00	8.00	56.00	4,196,000.00
222	2 Bedroom A (Inner Unit)	48.00	8.00	56.00	4,129,000.00
223	2 Bedroom A (Inner Unit)	48.00	8.00	56.00	4,129,000.00
224	3 Bedroom A (End Unit)	70.00	13.50	83.50	6,076,000.00
<b>Third Floor</b>					
301	3 Bedroom A (End Unit)	70.00	13.50	83.50	5,479,000.00
302	1 Bedroom A (Inner Unit)	24.00	4.00	28.00	2,232,000.00
303	1 Bedroom A (Inner Unit)	24.00	4.00	28.00	2,292,000.00
304	2 Bedroom C (Inner Unit)	44.00	8.00	52.00	3,400,000.00
305	2 Bedroom D (Inner Unit)	46.50	8.00	54.50	3,400,000.00
306	2 Bedroom D (Inner Unit)	46.50	8.00	54.50	3,400,000.00
307	2 Bedroom C (Inner Unit)	44.00	8.00	52.00	3,400,000.00
308	2 Bedroom A (Inner Unit)	48.00	8.00	56.00	3,850,000.00
309	1 Bedroom A (Inner Unit)	24.00	4.00	28.00	2,252,000.00
310	1 Bedroom A (Inner Unit)	24.00	4.00	28.00	2,232,000.00
311	1 Bedroom C (End Unit)	32.50	8.50	41.00	2,804,000.00
312	1 Bedroom B (End Unit)	31.50	5.00	36.50	2,676,000.00
314	1 Bedroom B (End Unit)	31.50	5.00	36.50	2,839,000.00
315	1 Bedroom C (End Unit)	32.50	8.50	41.00	2,968,000.00
316	2 Bedroom A (Inner Unit)	48.00	8.00	56.00	4,034,000.00
317	2 Bedroom C (Inner Unit)	44.00	8.00	52.00	3,400,000.00
318	2 Bedroom D (Inner Unit)	46.50	8.00	54.50	3,400,000.00
319	2 Bedroom D (Inner Unit)	46.50	8.00	54.50	3,400,000.00
320	2 Bedroom C (Inner Unit)	44.00	8.00	52.00	3,400,000.00
321	2 Bedroom B (Inner Unit)	48.00	8.00	56.00	4,034,000.00
322	2 Bedroom A (Inner Unit)	48.00	8.00	56.00	3,967,000.00
323	2 Bedroom A (Inner Unit)	48.00	8.00	56.00	3,967,000.00
324	3 Bedroom A (End Unit)	70.00	13.50	83.50	5,852,000.00
<b>Fourth Floor</b>					
401	3 Bedroom A (End Unit)	70.00	13.50	83.50	5,488,000.00
402	1 Bedroom A (Inner Unit)	24.00	4.00	28.00	2,236,000.00
403	1 Bedroom A (Inner Unit)	24.00	4.00	28.00	2,296,000.00
404	2 Bedroom C (Inner Unit)	44.00	8.00	52.00	3,400,000.00
405	2 Bedroom D (Inner Unit)	46.50	8.00	54.50	3,400,000.00
406	2 Bedroom D (Inner Unit)	46.50	8.00	54.50	3,400,000.00
407	2 Bedroom C (Inner Unit)	44.00	8.00	52.00	3,400,000.00
408	2 Bedroom A (Inner Unit)	48.00	8.00	56.00	3,856,000.00
409	1 Bedroom A (Inner Unit)	24.00	4.00	28.00	2,256,000.00
410	1 Bedroom A (Inner Unit)	24.00	4.00	28.00	2,236,000.00
411	1 Bedroom C (End Unit)	32.50	8.50	41.00	2,809,000.00
412	1 Bedroom B (End Unit)	31.50	5.00	36.50	2,680,000.00
414	1 Bedroom B (End Unit)	31.50	5.00	36.50	2,844,000.00
415	1 Bedroom C (End Unit)	32.50	8.50	41.00	2,973,000.00

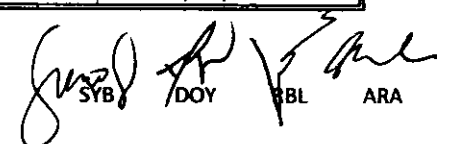
  
 SYB DOY BBL ARA

**BRIXTON PLACE**

**Brent Tower**


Pricelist Effective June 15, 2016

Based on Availability Plan released November 2015 (ref. # DE-15-11-028)

Building Completion Date September 2021

**BRIXTON  
PLACE**

UNIT NO.	UNIT DESCRIPTION	UNIT AREA (sqm, more or less)	BALCONY (sqm, more or less)	TOTAL AREA (sqm, more or less)	LIST PRICE (PhP)
416	2 Bedroom A (Inner Unit)	48.00	8.00	56.00	4,040,000.00
417	2 Bedroom C (Inner Unit)	44.00	8.00	52.00	3,400,000.00
418	2 Bedroom D (Inner Unit)	46.50	8.00	54.50	3,400,000.00
419	2 Bedroom D (Inner Unit)	46.50	8.00	54.50	3,400,000.00
420	2 Bedroom C (Inner Unit)	44.00	8.00	52.00	3,400,000.00
421	2 Bedroom B (Inner Unit)	48.00	8.00	56.00	4,040,000.00
422	2 Bedroom A (Inner Unit)	48.00	8.00	56.00	3,973,000.00
423	2 Bedroom A (Inner Unit)	48.00	8.00	56.00	3,973,000.00
424	3 Bedroom A (End Unit)	70.00	13.50	83.50	5,862,000.00
<b>Fifth Floor</b>					
501	3 Bedroom A (End Unit)	70.00	13.50	83.50	5,497,000.00
502	1 Bedroom A (Inner Unit)	24.00	4.00	28.00	2,240,000.00
503	1 Bedroom A (Inner Unit)	24.00	4.00	28.00	2,260,000.00
504	2 Bedroom A (Inner Unit)	48.00	8.00	56.00	3,829,000.00
505	2 Bedroom C (Inner Unit)	44.00	8.00	52.00	3,400,000.00
506	2 Bedroom D (Inner Unit)	46.50	8.00	54.50	3,400,000.00
507	2 Bedroom D (Inner Unit)	46.50	8.00	54.50	3,400,000.00
508	2 Bedroom C (Inner Unit)	44.00	8.00	52.00	3,400,000.00
509	2 Bedroom A (Inner Unit)	48.00	8.00	56.00	3,829,000.00
510	1 Bedroom A (Inner Unit)	24.00	4.00	28.00	2,260,000.00
511	1 Bedroom A (Inner Unit)	24.00	4.00	28.00	2,240,000.00
512	1 Bedroom C (End Unit)	32.50	8.50	41.00	2,814,000.00
514	1 Bedroom B (End Unit)	31.50	5.00	36.50	2,685,000.00
515	1 Bedroom B (End Unit)	31.50	5.00	36.50	2,848,000.00
516	1 Bedroom C (End Unit)	32.50	8.50	41.00	2,977,000.00
517	2 Bedroom A (Inner Unit)	48.00	8.00	56.00	3,979,000.00
518	2 Bedroom A (Inner Unit)	48.00	8.00	56.00	4,013,000.00
519	2 Bedroom C (Inner Unit)	44.00	8.00	52.00	3,400,000.00
520	2 Bedroom D (Inner Unit)	46.50	8.00	54.50	3,400,000.00
521	2 Bedroom D (Inner Unit)	46.50	8.00	54.50	3,400,000.00
522	2 Bedroom C (Inner Unit)	44.00	8.00	52.00	3,400,000.00
523	2 Bedroom B (Inner Unit)	48.00	8.00	56.00	4,013,000.00
524	2 Bedroom A (Inner Unit)	48.00	8.00	56.00	3,979,000.00
525	2 Bedroom A (Inner Unit)	48.00	8.00	56.00	3,979,000.00
526	3 Bedroom A (End Unit)	70.00	13.50	83.50	5,871,000.00
<b>Sixth Floor</b>					
601	3 Bedroom A (End Unit)	70.00	13.50	83.50	5,507,000.00
602	1 Bedroom A (Inner Unit)	24.00	4.00	28.00	2,244,000.00
603	1 Bedroom A (Inner Unit)	24.00	4.00	28.00	2,264,000.00
604	2 Bedroom A (Inner Unit)	48.00	8.00	56.00	3,835,000.00
605	2 Bedroom C (Inner Unit)	44.00	8.00	52.00	3,400,000.00
606	2 Bedroom D (Inner Unit)	46.50	8.00	54.50	3,400,000.00
607	2 Bedroom D (Inner Unit)	46.50	8.00	54.50	3,400,000.00
608	2 Bedroom C (Inner Unit)	44.00	8.00	52.00	3,400,000.00
609	2 Bedroom A (Inner Unit)	48.00	8.00	56.00	3,835,000.00
610	1 Bedroom A (Inner Unit)	24.00	4.00	28.00	2,264,000.00
611	1 Bedroom A (Inner Unit)	24.00	4.00	28.00	2,244,000.00
612	1 Bedroom C (End Unit)	32.50	8.50	41.00	2,818,000.00
614	1 Bedroom B (End Unit)	31.50	5.00	36.50	2,690,000.00
615	1 Bedroom B (End Unit)	31.50	5.00	36.50	2,853,000.00
616	1 Bedroom C (End Unit)	32.50	8.50	41.00	2,982,000.00
617	2 Bedroom A (Inner Unit)	48.00	8.00	56.00	3,985,000.00
618	2 Bedroom A (Inner Unit)	48.00	8.00	56.00	4,019,000.00
619	2 Bedroom C (Inner Unit)	44.00	8.00	52.00	3,400,000.00
620	2 Bedroom D (Inner Unit)	46.50	8.00	54.50	3,400,000.00
621	2 Bedroom D (Inner Unit)	46.50	8.00	54.50	3,400,000.00
622	2 Bedroom C (Inner Unit)	44.00	8.00	52.00	3,400,000.00
623	2 Bedroom B (Inner Unit)	48.00	8.00	56.00	4,019,000.00
624	2 Bedroom A (Inner Unit)	48.00	8.00	56.00	3,985,000.00
625	2 Bedroom A (Inner Unit)	48.00	8.00	56.00	3,985,000.00
626	3 Bedroom A (End Unit)	70.00	13.50	83.50	5,880,000.00

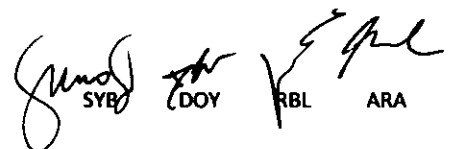
  
 SYB DOY RBL ARA

**BRIXTON PLACE**

**Brent Tower**

Pricelist Effective June 15, 2016

Based on Availability Plan released November 2015 (ref. # DE-15-11-028)

Building Completion Date September 2021

**BRIXTON  
PLACE**

UNIT NO.	UNIT DESCRIPTION	UNIT AREA (sqm, more or less)	BALCONY (sqm, more or less)	TOTAL AREA (sqm, more or less)	LIST PRICE (PhP)
<b>Seventh Floor (Atrium Level)</b>					
701	3 Bedroom A (End Unit)	70.00	13.50	83.50	5,750,000.00
702	1 Bedroom A (Inner Unit)	24.00	4.00	28.00	2,348,000.00
703	1 Bedroom A (Inner Unit)	24.00	4.00	28.00	2,368,000.00
704	2 Bedroom A (Inner Unit)	48.00	8.00	56.00	4,042,000.00
705	2 Bedroom C (Inner Unit)	44.00	8.00	52.00	3,400,000.00
706	2 Bedroom D (Inner Unit)	46.50	8.00	54.50	3,400,000.00
707	2 Bedroom D (Inner Unit)	46.50	8.00	54.50	3,400,000.00
708	2 Bedroom C (Inner Unit)	44.00	8.00	52.00	3,400,000.00
709	1 Bedroom A (Inner Unit)	24.00	4.00	28.00	2,407,000.00
710	1 Bedroom A (Inner Unit)	24.00	4.00	28.00	2,348,000.00
711	1 Bedroom C (End Unit)	32.50	8.50	41.00	2,940,000.00
712	1 Bedroom B (End Unit)	31.50	5.00	36.50	2,811,000.00
714	1 Bedroom B (End Unit)	31.50	5.00	36.50	2,974,000.00
715	1 Bedroom C (End Unit)	32.50	8.50	41.00	3,104,000.00
716	2 Bedroom A (Inner Unit)	48.00	8.00	56.00	4,159,000.00
717	2 Bedroom A (Inner Unit)	48.00	8.00	56.00	4,226,000.00
718	2 Bedroom C (Inner Unit)	44.00	8.00	52.00	3,400,000.00
719	2 Bedroom D (Inner Unit)	46.50	8.00	54.50	3,400,000.00
720	2 Bedroom D (Inner Unit)	46.50	8.00	54.50	3,400,000.00
721	2 Bedroom C (Inner Unit)	44.00	8.00	52.00	3,400,000.00
722	2 Bedroom A (Inner Unit)	48.00	8.00	56.00	4,226,000.00
723	2 Bedroom A (Inner Unit)	48.00	8.00	56.00	4,159,000.00
724	3 Bedroom A (End Unit)	70.00	13.50	83.50	6,123,000.00
<b>Eighth Floor</b>					
801	3 Bedroom A (End Unit)	70.00	13.50	83.50	5,526,000.00
802	1 Bedroom A (Inner Unit)	24.00	4.00	28.00	2,252,000.00
803	1 Bedroom A (Inner Unit)	24.00	4.00	28.00	2,272,000.00
804	2 Bedroom A (Inner Unit)	48.00	8.00	56.00	3,880,000.00
805	2 Bedroom C (Inner Unit)	44.00	8.00	52.00	3,400,000.00
806	2 Bedroom D (Inner Unit)	46.50	8.00	54.50	3,400,000.00
807	2 Bedroom D (Inner Unit)	46.50	8.00	54.50	3,400,000.00
808	2 Bedroom C (Inner Unit)	44.00	8.00	52.00	3,400,000.00
809	1 Bedroom A (Inner Unit)	24.00	4.00	28.00	2,312,000.00
810	1 Bedroom A (Inner Unit)	24.00	4.00	28.00	2,252,000.00
811	1 Bedroom C (End Unit)	32.50	8.50	41.00	2,828,000.00
812	1 Bedroom B (End Unit)	31.50	5.00	36.50	2,699,000.00
814	1 Bedroom B (End Unit)	31.50	5.00	36.50	2,862,000.00
815	1 Bedroom C (End Unit)	32.50	8.50	41.00	2,991,000.00
816	2 Bedroom A (Inner Unit)	48.00	8.00	56.00	3,997,000.00
817	2 Bedroom A (Inner Unit)	48.00	8.00	56.00	4,064,000.00
818	2 Bedroom C (Inner Unit)	44.00	8.00	52.00	3,400,000.00
819	2 Bedroom D (Inner Unit)	46.50	8.00	54.50	3,400,000.00
820	2 Bedroom D (Inner Unit)	46.50	8.00	54.50	3,400,000.00
821	2 Bedroom C (Inner Unit)	44.00	8.00	52.00	3,400,000.00
822	2 Bedroom A (Inner Unit)	48.00	8.00	56.00	4,064,000.00
823	2 Bedroom A (Inner Unit)	48.00	8.00	56.00	3,997,000.00
824	3 Bedroom A (End Unit)	70.00	13.50	83.50	5,899,000.00
<b>Ninth Floor</b>					
901	3 Bedroom A (End Unit)	70.00	13.50	83.50	5,535,000.00
902	1 Bedroom A (Inner Unit)	24.00	4.00	28.00	2,256,000.00
903	1 Bedroom A (Inner Unit)	24.00	4.00	28.00	2,276,000.00
904	2 Bedroom A (Inner Unit)	48.00	8.00	56.00	3,886,000.00
905	2 Bedroom C (Inner Unit)	44.00	8.00	52.00	3,400,000.00
906	2 Bedroom D (Inner Unit)	46.50	8.00	54.50	3,400,000.00
907	2 Bedroom D (Inner Unit)	46.50	8.00	54.50	3,400,000.00
908	2 Bedroom C (Inner Unit)	44.00	8.00	52.00	3,400,000.00
909	1 Bedroom A (Inner Unit)	24.00	4.00	28.00	2,316,000.00
910	1 Bedroom A (Inner Unit)	24.00	4.00	28.00	2,256,000.00
911	1 Bedroom C (End Unit)	32.50	8.50	41.00	2,832,000.00
912	1 Bedroom B (End Unit)	31.50	5.00	36.50	2,704,000.00
914	1 Bedroom B (End Unit)	31.50	5.00	36.50	2,867,000.00

*[Handwritten signatures and initials]*  
 SYB DOY BBL ARA

**BRIXTON PLACE**

**Brent Tower**

Pricelist Effective June 15, 2016

Based on Availability Plan released November 2015 (ref. # DE-15-11-028)

Building Completion Date September 2021

**BRIXTON  
PLACE**

UNIT NO.	UNIT DESCRIPTION	UNIT AREA (sqm, more or less)	BALCONY (sqm, more or less)	TOTAL AREA (sqm, more or less)	LIST PRICE (PHP)
915	1 Bedroom C (End Unit)	32.50	8.50	41.00	2,996,000.00
916	2 Bedroom A (Inner Unit)	48.00	8.00	56.00	4,003,000.00
917	2 Bedroom A (Inner Unit)	48.00	8.00	56.00	4,070,000.00
918	2 Bedroom C (Inner Unit)	44.00	8.00	52.00	3,400,000.00
919	2 Bedroom D (Inner Unit)	46.50	8.00	54.50	3,400,000.00
920	2 Bedroom D (Inner Unit)	46.50	8.00	54.50	3,400,000.00
921	2 Bedroom C (Inner Unit)	44.00	8.00	52.00	3,400,000.00
922	2 Bedroom A (Inner Unit)	48.00	8.00	56.00	4,070,000.00
923	2 Bedroom A (Inner Unit)	48.00	8.00	56.00	4,003,000.00
924	3 Bedroom A (End Unit)	70.00	13.50	83.50	5,908,000.00
<b>Tenth Floor</b>					
1001	3 Bedroom A (End Unit)	70.00	13.50	83.50	5,544,000.00
1002	1 Bedroom A (Inner Unit)	24.00	4.00	28.00	2,260,000.00
1003	1 Bedroom A (Inner Unit)	24.00	4.00	28.00	2,280,000.00
1004	2 Bedroom A (Inner Unit)	48.00	8.00	56.00	3,859,000.00
1005	2 Bedroom C (Inner Unit)	44.00	8.00	52.00	3,400,000.00
1006	2 Bedroom D (Inner Unit)	46.50	8.00	54.50	3,400,000.00
1007	2 Bedroom D (Inner Unit)	46.50	8.00	54.50	3,400,000.00
1008	2 Bedroom C (Inner Unit)	44.00	8.00	52.00	3,400,000.00
1009	2 Bedroom A (Inner Unit)	48.00	8.00	56.00	3,859,000.00
1010	1 Bedroom A (Inner Unit)	24.00	4.00	28.00	2,280,000.00
1011	1 Bedroom A (Inner Unit)	24.00	4.00	28.00	2,260,000.00
1012	1 Bedroom C (End Unit)	32.50	8.50	41.00	2,837,000.00
1014	1 Bedroom B (End Unit)	31.50	5.00	36.50	2,708,000.00
1015	1 Bedroom B (End Unit)	31.50	5.00	36.50	2,872,000.00
1016	1 Bedroom C (End Unit)	32.50	8.50	41.00	3,001,000.00
1017	2 Bedroom A (Inner Unit)	48.00	8.00	56.00	4,009,000.00
1018	2 Bedroom A (Inner Unit)	48.00	8.00	56.00	4,043,000.00
1019	2 Bedroom C (Inner Unit)	44.00	8.00	52.00	3,400,000.00
1020	2 Bedroom D (Inner Unit)	46.50	8.00	54.50	3,400,000.00
1021	2 Bedroom D (Inner Unit)	46.50	8.00	54.50	3,400,000.00
1022	2 Bedroom C (Inner Unit)	44.00	8.00	52.00	3,400,000.00
1023	2 Bedroom B (Inner Unit)	48.00	8.00	56.00	4,043,000.00
1024	2 Bedroom A (Inner Unit)	48.00	8.00	56.00	4,009,000.00
1025	2 Bedroom A (Inner Unit)	48.00	8.00	56.00	4,009,000.00
1026	3 Bedroom A (End Unit)	70.00	13.50	83.50	5,918,000.00
<b>Eleventh Floor</b>					
1101	3 Bedroom A (End Unit)	70.00	13.50	83.50	5,554,000.00
1102	1 Bedroom A (Inner Unit)	24.00	4.00	28.00	2,264,000.00
1103	1 Bedroom A (Inner Unit)	24.00	4.00	28.00	2,284,000.00
1104	2 Bedroom A (Inner Unit)	48.00	8.00	56.00	3,865,000.00
1105	2 Bedroom C (Inner Unit)	44.00	8.00	52.00	3,400,000.00
1106	2 Bedroom D (Inner Unit)	46.50	8.00	54.50	3,400,000.00
1107	2 Bedroom D (Inner Unit)	46.50	8.00	54.50	3,400,000.00
1108	2 Bedroom C (Inner Unit)	44.00	8.00	52.00	3,400,000.00
1109	2 Bedroom A (Inner Unit)	48.00	8.00	56.00	3,865,000.00
1110	1 Bedroom A (Inner Unit)	24.00	4.00	28.00	2,284,000.00
1111	1 Bedroom A (Inner Unit)	24.00	4.00	28.00	2,264,000.00
1112	1 Bedroom C (End Unit)	32.50	8.50	41.00	2,842,000.00
1114	1 Bedroom B (End Unit)	31.50	5.00	36.50	2,713,000.00
1115	1 Bedroom B (End Unit)	31.50	5.00	36.50	2,876,000.00
1116	1 Bedroom C (End Unit)	32.50	8.50	41.00	3,006,000.00
1117	2 Bedroom A (Inner Unit)	48.00	8.00	56.00	4,016,000.00
1118	2 Bedroom A (Inner Unit)	48.00	8.00	56.00	4,049,000.00
1119	2 Bedroom C (Inner Unit)	44.00	8.00	52.00	3,400,000.00
1120	2 Bedroom D (Inner Unit)	46.50	8.00	54.50	3,400,000.00
1121	2 Bedroom D (Inner Unit)	46.50	8.00	54.50	3,400,000.00
1122	2 Bedroom C (Inner Unit)	44.00	8.00	52.00	3,400,000.00
1123	2 Bedroom B (Inner Unit)	48.00	8.00	56.00	4,049,000.00
1124	2 Bedroom A (Inner Unit)	48.00	8.00	56.00	4,016,000.00
1125	2 Bedroom A (Inner Unit)	48.00	8.00	56.00	4,016,000.00
1126	3 Bedroom A (End Unit)	70.00	13.50	83.50	5,927,000.00

*(Handwritten signatures)*  
SYB DOY RBL ARA

**BRIXTON PLACE**

*Brent Tower*

Pricelist Effective June 15, 2016

Based on Availability Plan released November 2015 (ref. # DE-15-11-028)

Building Completion Date September 2021

**BRIXTON  
PLACE**

UNIT NO.	UNIT DESCRIPTION	UNIT AREA (sqm, more or less)	BALCONY (sqm, more or less)	TOTAL AREA (sqm, more or less)	LIST PRICE (PhP)
<b>Twelfth Floor (Atrium Level)</b>					
1201	3 Bedroom A (End Unit)	70.00	13.50	83.50	5,796,000.00
1202	1 Bedroom A (Inner Unit)	24.00	4.00	28.00	2,368,000.00
1203	1 Bedroom A (Inner Unit)	24.00	4.00	28.00	2,427,000.00
1204	2 Bedroom C (Inner Unit)	44.00	8.00	52.00	3,400,000.00
1205	2 Bedroom D (Inner Unit)	46.50	8.00	54.50	3,400,000.00
1206	2 Bedroom D (Inner Unit)	46.50	8.00	54.50	3,400,000.00
1207	2 Bedroom C (Inner Unit)	44.00	8.00	52.00	3,400,000.00
1208	2 Bedroom A (Inner Unit)	48.00	8.00	56.00	4,072,000.00
1209	1 Bedroom A (Inner Unit)	24.00	4.00	28.00	2,388,000.00
1210	1 Bedroom A (Inner Unit)	24.00	4.00	28.00	2,368,000.00
1211	1 Bedroom C (End Unit)	32.50	8.50	41.00	2,963,000.00
1212	1 Bedroom B (End Unit)	31.50	5.00	36.50	2,834,000.00
1214	1 Bedroom B (End Unit)	31.50	5.00	36.50	2,998,000.00
1215	1 Bedroom C (End Unit)	32.50	8.50	41.00	3,127,000.00
1216	2 Bedroom A (Inner Unit)	48.00	8.00	56.00	4,256,000.00
1217	2 Bedroom C (Inner Unit)	44.00	8.00	52.00	3,400,000.00
1218	2 Bedroom D (Inner Unit)	46.50	8.00	54.50	3,400,000.00
1219	2 Bedroom D (Inner Unit)	46.50	8.00	54.50	3,400,000.00
1220	2 Bedroom C (Inner Unit)	44.00	8.00	52.00	3,400,000.00
1221	2 Bedroom B (Inner Unit)	48.00	8.00	56.00	4,256,000.00
1222	2 Bedroom A (Inner Unit)	48.00	8.00	56.00	4,189,000.00
1223	2 Bedroom A (Inner Unit)	48.00	8.00	56.00	4,189,000.00
1224	3 Bedroom A (End Unit)	70.00	13.50	83.50	6,170,000.00
<b>Fourteenth Floor</b>					
1401	3 Bedroom A (End Unit)	70.00	13.50	83.50	5,572,000.00
1402	1 Bedroom A (Inner Unit)	24.00	4.00	28.00	2,272,000.00
1403	1 Bedroom A (Inner Unit)	24.00	4.00	28.00	2,332,000.00
1404	2 Bedroom C (Inner Unit)	44.00	8.00	52.00	3,400,000.00
1405	2 Bedroom D (Inner Unit)	46.50	8.00	54.50	3,400,000.00
1406	2 Bedroom D (Inner Unit)	46.50	8.00	54.50	3,400,000.00
1407	2 Bedroom C (Inner Unit)	44.00	8.00	52.00	3,400,000.00
1408	2 Bedroom A (Inner Unit)	48.00	8.00	56.00	3,910,000.00
1409	1 Bedroom A (Inner Unit)	24.00	4.00	28.00	2,292,000.00
1410	1 Bedroom A (Inner Unit)	24.00	4.00	28.00	2,272,000.00
1411	1 Bedroom C (End Unit)	32.50	8.50	41.00	2,851,000.00
1412	1 Bedroom B (End Unit)	31.50	5.00	36.50	2,722,000.00
1414	1 Bedroom B (End Unit)	31.50	5.00	36.50	2,886,000.00
1415	1 Bedroom C (End Unit)	32.50	8.50	41.00	3,015,000.00
1416	2 Bedroom A (Inner Unit)	48.00	8.00	56.00	4,095,000.00
1417	2 Bedroom C (Inner Unit)	44.00	8.00	52.00	3,400,000.00
1418	2 Bedroom D (Inner Unit)	46.50	8.00	54.50	3,400,000.00
1419	2 Bedroom D (Inner Unit)	46.50	8.00	54.50	3,400,000.00
1420	2 Bedroom C (Inner Unit)	44.00	8.00	52.00	3,400,000.00
1421	2 Bedroom B (Inner Unit)	48.00	8.00	56.00	4,095,000.00
1422	2 Bedroom A (Inner Unit)	48.00	8.00	56.00	4,028,000.00
1423	2 Bedroom A (Inner Unit)	48.00	8.00	56.00	4,028,000.00
1424	3 Bedroom A (End Unit)	70.00	13.50	83.50	5,946,000.00
<b>Fifteenth Floor</b>					
1501	3 Bedroom A (End Unit)	70.00	13.50	83.50	5,582,000.00
1502	1 Bedroom A (Inner Unit)	24.00	4.00	28.00	2,276,000.00
1503	1 Bedroom A (Inner Unit)	24.00	4.00	28.00	2,336,000.00
1504	2 Bedroom C (Inner Unit)	44.00	8.00	52.00	3,400,000.00
1505	2 Bedroom D (Inner Unit)	46.50	8.00	54.50	3,400,000.00
1506	2 Bedroom D (Inner Unit)	46.50	8.00	54.50	3,400,000.00
1507	2 Bedroom C (Inner Unit)	44.00	8.00	52.00	3,400,000.00
1508	2 Bedroom A (Inner Unit)	48.00	8.00	56.00	3,916,000.00
1509	1 Bedroom A (Inner Unit)	24.00	4.00	28.00	2,296,000.00
1510	1 Bedroom A (Inner Unit)	24.00	4.00	28.00	2,276,000.00
1511	1 Bedroom C (End Unit)	32.50	8.50	41.00	2,856,000.00
1512	1 Bedroom B (End Unit)	31.50	5.00	36.50	2,727,000.00
1514	1 Bedroom B (End Unit)	31.50	5.00	36.50	2,890,000.00

*[Handwritten signatures]*  
SYB DOY RBL ARA

**BRIXTON PLACE**

**Brent Tower**

Pricelist Effective June 15, 2016

Based on Availability Plan released November 2015 (ref. # DE-15-11-028)

Building Completion Date September 2021

**BRIXTON  
PLACE**

UNIT NO.	UNIT DESCRIPTION	UNIT AREA (sqm, more or less)	BALCONY (sqm, more or less)	TOTAL AREA (sqm, more or less)	LIST PRICE (PhP)
1515	1 Bedroom C (End Unit)	32.50	8.50	41.00	3,020,000.00
1516	2 Bedroom A (Inner Unit)	48.00	8.00	56.00	4,101,000.00
1517	2 Bedroom C (Inner Unit)	44.00	8.00	52.00	3,400,000.00
1518	2 Bedroom D (Inner Unit)	46.50	8.00	54.50	3,400,000.00
1519	2 Bedroom D (Inner Unit)	46.50	8.00	54.50	3,400,000.00
1520	2 Bedroom C (Inner Unit)	44.00	8.00	52.00	3,400,000.00
1521	2 Bedroom B (Inner Unit)	48.00	8.00	56.00	4,101,000.00
1522	2 Bedroom A (Inner Unit)	48.00	8.00	56.00	4,034,000.00
1523	2 Bedroom A (Inner Unit)	48.00	8.00	56.00	4,034,000.00
1524	3 Bedroom A (End Unit)	70.00	13.50	83.50	5,955,000.00
<b>Sixteenth Floor</b>					
1601	3 Bedroom A (End Unit)	70.00	13.50	83.50	5,591,000.00
1602	1 Bedroom A (Inner Unit)	24.00	4.00	28.00	2,280,000.00
1603	1 Bedroom A (Inner Unit)	24.00	4.00	28.00	2,300,000.00
1604	2 Bedroom A (Inner Unit)	48.00	8.00	56.00	3,889,000.00
1605	2 Bedroom C (Inner Unit)	44.00	8.00	52.00	3,400,000.00
1606	2 Bedroom D (Inner Unit)	46.50	8.00	54.50	3,400,000.00
1607	2 Bedroom D (Inner Unit)	46.50	8.00	54.50	3,400,000.00
1608	2 Bedroom C (Inner Unit)	44.00	8.00	52.00	3,400,000.00
1609	2 Bedroom A (Inner Unit)	48.00	8.00	56.00	3,889,000.00
1610	1 Bedroom A (Inner Unit)	24.00	4.00	28.00	2,300,000.00
1611	1 Bedroom A (Inner Unit)	24.00	4.00	28.00	2,280,000.00
1612	1 Bedroom C (End Unit)	32.50	8.50	41.00	2,860,000.00
1614	1 Bedroom B (End Unit)	31.50	5.00	36.50	2,732,000.00
1615	1 Bedroom B (End Unit)	31.50	5.00	36.50	2,895,000.00
1616	1 Bedroom C (End Unit)	32.50	8.50	41.00	3,024,000.00
1617	2 Bedroom A (Inner Unit)	48.00	8.00	56.00	4,040,000.00
1618	2 Bedroom A (Inner Unit)	48.00	8.00	56.00	4,073,000.00
1619	2 Bedroom C (Inner Unit)	44.00	8.00	52.00	3,400,000.00
1620	2 Bedroom D (Inner Unit)	46.50	8.00	54.50	3,400,000.00
1621	2 Bedroom D (Inner Unit)	46.50	8.00	54.50	3,400,000.00
1622	2 Bedroom C (Inner Unit)	44.00	8.00	52.00	3,400,000.00
1623	2 Bedroom B (Inner Unit)	48.00	8.00	56.00	4,073,000.00
1624	2 Bedroom A (Inner Unit)	48.00	8.00	56.00	4,040,000.00
1625	2 Bedroom A (Inner Unit)	48.00	8.00	56.00	4,040,000.00
1626	3 Bedroom A (End Unit)	70.00	13.50	83.50	5,964,000.00
<b>Seventeenth Floor</b>					
1701	3 Bedroom A (End Unit)	70.00	13.50	83.50	5,600,000.00
1702	1 Bedroom A (Inner Unit)	24.00	4.00	28.00	2,284,000.00
1703	1 Bedroom A (Inner Unit)	24.00	4.00	28.00	2,304,000.00
1704	2 Bedroom A (Inner Unit)	48.00	8.00	56.00	3,895,000.00
1705	2 Bedroom C (Inner Unit)	44.00	8.00	52.00	3,400,000.00
1706	2 Bedroom D (Inner Unit)	46.50	8.00	54.50	3,400,000.00
1707	2 Bedroom D (Inner Unit)	46.50	8.00	54.50	3,400,000.00
1708	2 Bedroom C (Inner Unit)	44.00	8.00	52.00	3,400,000.00
1709	2 Bedroom A (Inner Unit)	48.00	8.00	56.00	3,895,000.00
1710	1 Bedroom A (Inner Unit)	24.00	4.00	28.00	2,304,000.00
1711	1 Bedroom A (Inner Unit)	24.00	4.00	28.00	2,284,000.00
1712	1 Bedroom C (End Unit)	32.50	8.50	41.00	2,865,000.00
1714	1 Bedroom B (End Unit)	31.50	5.00	36.50	2,736,000.00
1715	1 Bedroom B (End Unit)	31.50	5.00	36.50	2,900,000.00
1716	1 Bedroom C (End Unit)	32.50	8.50	41.00	3,029,000.00
1717	2 Bedroom A (Inner Unit)	48.00	8.00	56.00	4,046,000.00
1718	2 Bedroom A (Inner Unit)	48.00	8.00	56.00	4,079,000.00
1719	2 Bedroom C (Inner Unit)	44.00	8.00	52.00	3,400,000.00
1720	2 Bedroom D (Inner Unit)	46.50	8.00	54.50	3,400,000.00
1721	2 Bedroom D (Inner Unit)	46.50	8.00	54.50	3,400,000.00
1722	2 Bedroom C (Inner Unit)	44.00	8.00	52.00	3,400,000.00
1723	2 Bedroom B (Inner Unit)	48.00	8.00	56.00	4,079,000.00
1724	2 Bedroom A (Inner Unit)	48.00	8.00	56.00	4,046,000.00
1725	2 Bedroom A (Inner Unit)	48.00	8.00	56.00	4,046,000.00
1726	3 Bedroom A (End Unit)	70.00	13.50	83.50	5,974,000.00

*John SYB* *DOY* *RAJ*

**BRIXTON PLACE**

**Brent Tower**

Pricelist Effective June 15, 2016

Based on Availability Plan released November 2015 (ref. # DE-15-11-028)

Building Completion Date September 2021

**BRIXTON  
PLACE**

UNIT NO.	UNIT DESCRIPTION	UNIT AREA (sqm, more or less)	BALCONY (sqm, more or less)	TOTAL AREA (sqm, more or less)	LIST PRICE (Php)
<b>Eighteenth Floor (Atrium Level)</b>					
1801	3 Bedroom A (End Unit)	70.00	13.50	83.50	5,843,000.00
1802	1 Bedroom A (Inner Unit)	24.00	4.00	28.00	2,388,000.00
1803	1 Bedroom A (Inner Unit)	24.00	4.00	28.00	2,407,000.00
1804	2 Bedroom A (Inner Unit)	48.00	8.00	56.00	4,102,000.00
1805	2 Bedroom C (Inner Unit)	44.00	8.00	52.00	3,400,000.00
1806	2 Bedroom D (Inner Unit)	46.50	8.00	54.50	3,400,000.00
1807	2 Bedroom D (Inner Unit)	46.50	8.00	54.50	3,400,000.00
1808	2 Bedroom C (Inner Unit)	44.00	8.00	52.00	3,400,000.00
1809	1 Bedroom A (Inner Unit)	24.00	4.00	28.00	2,447,000.00
1810	1 Bedroom A (Inner Unit)	24.00	4.00	28.00	2,388,000.00
1811	1 Bedroom C (End Unit)	32.50	8.50	41.00	2,987,000.00
1812	1 Bedroom B (End Unit)	31.50	5.00	36.50	2,858,000.00
1814	1 Bedroom B (End Unit)	31.50	5.00	36.50	3,021,000.00
1815	1 Bedroom C (End Unit)	32.50	8.50	41.00	3,151,000.00
1816	2 Bedroom A (Inner Unit)	48.00	8.00	56.00	4,219,000.00
1817	2 Bedroom A (Inner Unit)	48.00	8.00	56.00	4,286,000.00
1818	2 Bedroom C (Inner Unit)	44.00	8.00	52.00	3,400,000.00
1819	2 Bedroom D (Inner Unit)	46.50	8.00	54.50	3,400,000.00
1820	2 Bedroom D (Inner Unit)	46.50	8.00	54.50	3,400,000.00
1821	2 Bedroom C (Inner Unit)	44.00	8.00	52.00	3,400,000.00
1822	2 Bedroom A (Inner Unit)	48.00	8.00	56.00	4,286,000.00
1823	2 Bedroom A (Inner Unit)	48.00	8.00	56.00	4,219,000.00
1824	3 Bedroom A (End Unit)	70.00	13.50	83.50	6,216,000.00
<b>Nineteenth Floor</b>					
1901	3 Bedroom A (End Unit)	70.00	13.50	83.50	5,619,000.00
1902	1 Bedroom A (Inner Unit)	24.00	4.00	28.00	2,292,000.00
1903	1 Bedroom A (Inner Unit)	24.00	4.00	28.00	2,312,000.00
1904	2 Bedroom A (Inner Unit)	48.00	8.00	56.00	3,941,000.00
1905	2 Bedroom C (Inner Unit)	44.00	8.00	52.00	3,400,000.00
1906	2 Bedroom D (Inner Unit)	46.50	8.00	54.50	3,400,000.00
1907	2 Bedroom D (Inner Unit)	46.50	8.00	54.50	3,400,000.00
1908	2 Bedroom C (Inner Unit)	44.00	8.00	52.00	3,400,000.00
1909	1 Bedroom A (Inner Unit)	24.00	4.00	28.00	2,352,000.00
1910	1 Bedroom A (Inner Unit)	24.00	4.00	28.00	2,292,000.00
1911	1 Bedroom C (End Unit)	32.50	8.50	41.00	2,874,000.00
1912	1 Bedroom B (End Unit)	31.50	5.00	36.50	2,746,000.00
1914	1 Bedroom B (End Unit)	31.50	5.00	36.50	2,909,000.00
1915	1 Bedroom C (End Unit)	32.50	8.50	41.00	3,038,000.00
1916	2 Bedroom A (Inner Unit)	48.00	8.00	56.00	4,058,000.00
1917	2 Bedroom A (Inner Unit)	48.00	8.00	56.00	4,125,000.00
1918	2 Bedroom C (Inner Unit)	44.00	8.00	52.00	3,400,000.00
1919	2 Bedroom D (Inner Unit)	46.50	8.00	54.50	3,400,000.00
1920	2 Bedroom D (Inner Unit)	46.50	8.00	54.50	3,400,000.00
1921	2 Bedroom C (Inner Unit)	44.00	8.00	52.00	3,400,000.00
1922	2 Bedroom A (Inner Unit)	48.00	8.00	56.00	4,125,000.00
1923	2 Bedroom A (Inner Unit)	48.00	8.00	56.00	4,058,000.00
1924	3 Bedroom A (End Unit)	70.00	13.50	83.50	5,992,000.00
<b>Twentieth Floor</b>					
2001	3 Bedroom A (End Unit)	70.00	13.50	83.50	5,628,000.00
2002	1 Bedroom A (Inner Unit)	24.00	4.00	28.00	2,296,000.00
2003	1 Bedroom A (Inner Unit)	24.00	4.00	28.00	2,316,000.00
2004	2 Bedroom A (Inner Unit)	48.00	8.00	56.00	3,947,000.00
2005	2 Bedroom C (Inner Unit)	44.00	8.00	52.00	3,400,000.00
2006	2 Bedroom D (Inner Unit)	46.50	8.00	54.50	3,400,000.00
2007	2 Bedroom D (Inner Unit)	46.50	8.00	54.50	3,400,000.00
2008	2 Bedroom C (Inner Unit)	44.00	8.00	52.00	3,400,000.00
2009	1 Bedroom A (Inner Unit)	24.00	4.00	28.00	2,356,000.00
2010	1 Bedroom A (Inner Unit)	24.00	4.00	28.00	2,296,000.00
2011	1 Bedroom C (End Unit)	32.50	8.50	41.00	2,879,000.00
2012	1 Bedroom B (End Unit)	31.50	5.00	36.50	2,750,000.00

SYB    DOY    RBL    ARA

**BRIXTON PLACE**

**Brent Tower**

Pricelist Effective June 15, 2016

Based on Availability Plan released November 2015 (ref. # DE-15-11-028)

Building Completion Date September 2021

**BRIXTON  
PLACE**

UNIT NO.	UNIT DESCRIPTION	UNIT AREA (sqm, more or less)	BALCONY (sqm, more or less)	TOTAL AREA (sqm, more or less)	LIST PRICE (PhP)
2014	1 Bedroom B (End Unit)	31.50	5.00	36.50	2,914,000.00
2015	1 Bedroom C (End Unit)	32.50	8.50	41.00	3,043,000.00
2016	2 Bedroom A (Inner Unit)	48.00	8.00	56.00	4,064,000.00
2017	2 Bedroom A (Inner Unit)	48.00	8.00	56.00	4,131,000.00
2018	2 Bedroom C (Inner Unit)	44.00	8.00	52.00	3,400,000.00
2019	2 Bedroom D (Inner Unit)	46.50	8.00	54.50	3,400,000.00
2020	2 Bedroom D (Inner Unit)	46.50	8.00	54.50	3,400,000.00
2021	2 Bedroom C (Inner Unit)	44.00	8.00	52.00	3,400,000.00
2022	2 Bedroom A (Inner Unit)	48.00	8.00	56.00	4,131,000.00
2023	2 Bedroom A (Inner Unit)	48.00	8.00	56.00	4,064,000.00
2024	3 Bedroom A (End Unit)	70.00	13.50	83.50	6,002,000.00
<b>Twenty First Floor</b>					
2101	3 Bedroom A (End Unit)	70.00	13.50	83.50	5,638,000.00
2102	1 Bedroom A (Inner Unit)	24.00	4.00	28.00	2,300,000.00
2103	1 Bedroom A (Inner Unit)	24.00	4.00	28.00	2,320,000.00
2104	2 Bedroom A (Inner Unit)	48.00	8.00	56.00	3,919,000.00
2105	2 Bedroom C (Inner Unit)	44.00	8.00	52.00	3,400,000.00
2106	2 Bedroom D (Inner Unit)	46.50	8.00	54.50	3,400,000.00
2107	2 Bedroom D (Inner Unit)	46.50	8.00	54.50	3,400,000.00
2108	2 Bedroom C (Inner Unit)	44.00	8.00	52.00	3,400,000.00
2109	2 Bedroom A (Inner Unit)	48.00	8.00	56.00	3,919,000.00
2110	1 Bedroom A (Inner Unit)	24.00	4.00	28.00	2,320,000.00
2111	1 Bedroom A (Inner Unit)	24.00	4.00	28.00	2,300,000.00
2112	1 Bedroom C (End Unit)	32.50	8.50	41.00	2,884,000.00
2114	1 Bedroom B (End Unit)	31.50	5.00	36.50	2,755,000.00
2115	1 Bedroom B (End Unit)	31.50	5.00	36.50	2,918,000.00
2116	1 Bedroom C (End Unit)	32.50	8.50	41.00	3,048,000.00
2117	2 Bedroom A (Inner Unit)	48.00	8.00	56.00	4,070,000.00
2118	2 Bedroom A (Inner Unit)	48.00	8.00	56.00	4,103,000.00
2119	2 Bedroom C (Inner Unit)	44.00	8.00	52.00	3,400,000.00
2120	2 Bedroom D (Inner Unit)	46.50	8.00	54.50	3,400,000.00
2121	2 Bedroom D (Inner Unit)	46.50	8.00	54.50	3,400,000.00
2122	2 Bedroom C (Inner Unit)	44.00	8.00	52.00	3,400,000.00
2123	2 Bedroom B (Inner Unit)	48.00	8.00	56.00	4,103,000.00
2124	2 Bedroom A (Inner Unit)	48.00	8.00	56.00	4,070,000.00
2125	2 Bedroom A (Inner Unit)	48.00	8.00	56.00	4,070,000.00
2126	3 Bedroom A (End Unit)	70.00	13.50	83.50	6,011,000.00
<b>Twenty Second Floor</b>					
2201	3 Bedroom A (End Unit)	70.00	13.50	83.50	5,647,000.00
2202	1 Bedroom A (Inner Unit)	24.00	4.00	28.00	2,304,000.00
2203	1 Bedroom A (Inner Unit)	24.00	4.00	28.00	2,324,000.00
2204	2 Bedroom A (Inner Unit)	48.00	8.00	56.00	3,925,000.00
2205	2 Bedroom C (Inner Unit)	44.00	8.00	52.00	3,400,000.00
2206	2 Bedroom D (Inner Unit)	46.50	8.00	54.50	3,400,000.00
2207	2 Bedroom D (Inner Unit)	46.50	8.00	54.50	3,400,000.00
2208	2 Bedroom C (Inner Unit)	44.00	8.00	52.00	3,400,000.00
2209	2 Bedroom A (Inner Unit)	48.00	8.00	56.00	3,925,000.00
2210	1 Bedroom A (Inner Unit)	24.00	4.00	28.00	2,324,000.00
2211	1 Bedroom A (Inner Unit)	24.00	4.00	28.00	2,304,000.00
2212	1 Bedroom C (End Unit)	32.50	8.50	41.00	2,888,000.00
2214	1 Bedroom B (End Unit)	31.50	5.00	36.50	2,760,000.00
2215	1 Bedroom B (End Unit)	31.50	5.00	36.50	2,923,000.00
2216	1 Bedroom C (End Unit)	32.50	8.50	41.00	3,052,000.00
2217	2 Bedroom A (Inner Unit)	48.00	8.00	56.00	4,076,000.00
2218	2 Bedroom A (Inner Unit)	48.00	8.00	56.00	4,109,000.00
2219	2 Bedroom C (Inner Unit)	44.00	8.00	52.00	3,400,000.00
2220	2 Bedroom D (Inner Unit)	46.50	8.00	54.50	3,400,000.00
2221	2 Bedroom D (Inner Unit)	46.50	8.00	54.50	3,400,000.00

*Spring* SYB *DOY* *RBL* *ARA*

**BRIXTON PLACE**

**Brent Tower**

Pricelist Effective June 15, 2016

Based on Availability Plan released November 2015 (ref. # DE-15-11-028)

Building Completion Date September 2021

**BRIXTON  
PLACE**

UNIT NO.	UNIT DESCRIPTION	UNIT AREA (sqm, more or less)	BALCONY (sqm, more or less)	TOTAL AREA (sqm, more or less)	LIST PRICE (PhP)
2222	2 Bedroom C (Inner Unit)	44.00	8.00	52.00	3,400,000.00
2223	2 Bedroom B (Inner Unit)	48.00	8.00	56.00	4,109,000.00
2224	2 Bedroom A (Inner Unit)	48.00	8.00	56.00	4,076,000.00
2225	2 Bedroom A (Inner Unit)	48.00	8.00	56.00	4,076,000.00
2226	3 Bedroom A (End Unit)	70.00	13.50	83.50	6,020,000.00
<b>Twenty Third Floor (Atrium Level)</b>					
2301	3 Bedroom A (End Unit)	70.00	13.50	83.50	5,890,000.00
2302	2 Bedroom A (Inner Unit)	48.00	8.00	56.00	4,132,000.00
2303	2 Bedroom C (Inner Unit)	44.00	8.00	52.00	3,400,000.00
2304	2 Bedroom D (Inner Unit)	46.50	8.00	54.50	3,400,000.00
2305	2 Bedroom D (Inner Unit)	46.50	8.00	54.50	3,400,000.00
2306	2 Bedroom C (Inner Unit)	44.00	8.00	52.00	3,400,000.00
2307	2 Bedroom A (Inner Unit)	48.00	8.00	56.00	4,132,000.00
2308	2 Bedroom A (Inner Unit)	48.00	8.00	56.00	4,065,000.00
2309	3 Bedroom A (End Unit)	70.00	13.50	83.50	5,843,000.00
2310	3 Bedroom A (End Unit)	70.00	13.50	83.50	6,170,000.00
2311	2 Bedroom A (Inner Unit)	48.00	8.00	56.00	4,316,000.00
2312	2 Bedroom C (Inner Unit)	44.00	8.00	52.00	3,400,000.00
2314	2 Bedroom D (Inner Unit)	46.50	8.00	54.50	3,400,000.00
2315	2 Bedroom D (Inner Unit)	46.50	8.00	54.50	3,400,000.00
2316	2 Bedroom C (Inner Unit)	44.00	8.00	52.00	3,400,000.00
2317	2 Bedroom B (Inner Unit)	48.00	8.00	56.00	4,316,000.00
2318	2 Bedroom A (Inner Unit)	48.00	8.00	56.00	4,249,000.00
2319	2 Bedroom A (Inner Unit)	48.00	8.00	56.00	4,249,000.00
2320	3 Bedroom A (End Unit)	70.00	13.50	83.50	6,263,000.00
<b>Twenty Fourth Floor</b>					
2401	3 Bedroom A (End Unit)	70.00	13.50	83.50	5,666,000.00
2402	2 Bedroom A (Inner Unit)	48.00	8.00	56.00	3,971,000.00
2403	2 Bedroom C (Inner Unit)	44.00	8.00	52.00	3,400,000.00
2404	2 Bedroom D (Inner Unit)	46.50	8.00	54.50	3,400,000.00
2405	2 Bedroom D (Inner Unit)	46.50	8.00	54.50	3,400,000.00
2406	2 Bedroom C (Inner Unit)	44.00	8.00	52.00	3,400,000.00
2407	2 Bedroom A (Inner Unit)	48.00	8.00	56.00	3,971,000.00
2408	2 Bedroom A (Inner Unit)	48.00	8.00	56.00	3,904,000.00
2409	3 Bedroom A (End Unit)	70.00	13.50	83.50	5,619,000.00
2410	3 Bedroom A (End Unit)	70.00	13.50	83.50	5,946,000.00
2411	2 Bedroom A (Inner Unit)	48.00	8.00	56.00	4,155,000.00
2412	2 Bedroom C (Inner Unit)	44.00	8.00	52.00	3,400,000.00
2414	2 Bedroom D (Inner Unit)	46.50	8.00	54.50	3,400,000.00
2415	2 Bedroom D (Inner Unit)	46.50	8.00	54.50	3,400,000.00
2416	2 Bedroom C (Inner Unit)	44.00	8.00	52.00	3,400,000.00
2417	2 Bedroom B (Inner Unit)	48.00	8.00	56.00	4,155,000.00
2418	2 Bedroom A (Inner Unit)	48.00	8.00	56.00	4,088,000.00
2419	2 Bedroom A (Inner Unit)	48.00	8.00	56.00	4,088,000.00
2420	3 Bedroom A (End Unit)	70.00	13.50	83.50	6,039,000.00
<b>Twenty Fifth Floor</b>					
2501	3 Bedroom A (End Unit)	70.00	13.50	83.50	5,675,000.00
2502	2 Bedroom A (Inner Unit)	48.00	8.00	56.00	3,977,000.00
2503	2 Bedroom C (Inner Unit)	44.00	8.00	52.00	3,400,000.00
2504	2 Bedroom D (Inner Unit)	46.50	8.00	54.50	3,400,000.00
2505	2 Bedroom D (Inner Unit)	46.50	8.00	54.50	3,400,000.00
2506	2 Bedroom C (Inner Unit)	44.00	8.00	52.00	3,400,000.00
2507	2 Bedroom A (Inner Unit)	48.00	8.00	56.00	3,977,000.00
2508	2 Bedroom A (Inner Unit)	48.00	8.00	56.00	3,910,000.00
2509	3 Bedroom A (End Unit)	70.00	13.50	83.50	5,628,000.00
2510	3 Bedroom A (End Unit)	70.00	13.50	83.50	5,955,000.00
2511	2 Bedroom A (Inner Unit)	48.00	8.00	56.00	4,161,000.00
2512	2 Bedroom C (Inner Unit)	44.00	8.00	52.00	3,400,000.00
2514	2 Bedroom D (Inner Unit)	46.50	8.00	54.50	3,400,000.00

*[Handwritten signatures]*  
 SYB DOY RBL ARA

**BRIXTON PLACE**

**Brent Tower**

Pricelist Effective June 15, 2016

Based on Availability Plan released November 2015 (ref. # DE-15-11-028)

Building Completion Date September 2021

**BRIXTON  
PLACE**

UNIT NO.	UNIT DESCRIPTION	UNIT AREA (sqm, more or less)	BALCONY (sqm, more or less)	TOTAL AREA (sqm, more or less)	LIST PRICE (PHP)
2515	2 Bedroom D (Inner Unit)	46.50	8.00	54.50	3,400,000.00
2516	2 Bedroom C (Inner Unit)	44.00	8.00	52.00	3,400,000.00
2517	2 Bedroom B (Inner Unit)	48.00	8.00	56.00	4,161,000.00
2518	2 Bedroom A (Inner Unit)	48.00	8.00	56.00	4,094,000.00
2519	2 Bedroom A (Inner Unit)	48.00	8.00	56.00	4,094,000.00
2520	3 Bedroom A (End Unit)	70.00	13.50	83.50	6,048,000.00
<b>Twenty Sixth Floor</b>					
2601	3 Bedroom A (End Unit)	70.00	13.50	83.50	5,684,000.00
2602	2 Bedroom A (Inner Unit)	48.00	8.00	56.00	3,916,000.00
2603	2 Bedroom A (Inner Unit)	48.00	8.00	56.00	3,949,000.00
2604	2 Bedroom C (Inner Unit)	44.00	8.00	52.00	3,400,000.00
2605	2 Bedroom D (Inner Unit)	46.50	8.00	54.50	3,400,000.00
2606	2 Bedroom D (Inner Unit)	46.50	8.00	54.50	3,400,000.00
2607	2 Bedroom C (Inner Unit)	44.00	8.00	52.00	3,400,000.00
2608	2 Bedroom A (Inner Unit)	48.00	8.00	56.00	3,949,000.00
2609	2 Bedroom A (Inner Unit)	48.00	8.00	56.00	3,916,000.00
2610	3 Bedroom A (End Unit)	70.00	13.50	83.50	5,638,000.00
2611	3 Bedroom A (End Unit)	70.00	13.50	83.50	5,964,000.00
2612	2 Bedroom A (Inner Unit)	48.00	8.00	56.00	4,100,000.00
2614	2 Bedroom A (Inner Unit)	48.00	8.00	56.00	4,133,000.00
2615	2 Bedroom C (Inner Unit)	44.00	8.00	52.00	3,400,000.00
2616	2 Bedroom D (Inner Unit)	46.50	8.00	54.50	3,400,000.00
2617	2 Bedroom D (Inner Unit)	46.50	8.00	54.50	3,400,000.00
2618	2 Bedroom C (Inner Unit)	44.00	8.00	52.00	3,400,000.00
2619	2 Bedroom B (Inner Unit)	48.00	8.00	56.00	4,133,000.00
2620	2 Bedroom A (Inner Unit)	48.00	8.00	56.00	4,100,000.00
2621	2 Bedroom A (Inner Unit)	48.00	8.00	56.00	4,100,000.00
2622	3 Bedroom A (End Unit)	70.00	13.50	83.50	6,058,000.00
<b>Twenty Seventh Floor</b>					
2701	3 Bedroom A (End Unit)	70.00	13.50	83.50	5,694,000.00
2702	2 Bedroom A (Inner Unit)	48.00	8.00	56.00	3,922,000.00
2703	2 Bedroom A (Inner Unit)	48.00	8.00	56.00	3,955,000.00
2704	2 Bedroom C (Inner Unit)	44.00	8.00	52.00	3,400,000.00
2705	2 Bedroom D (Inner Unit)	46.50	8.00	54.50	3,400,000.00
2706	2 Bedroom D (Inner Unit)	46.50	8.00	54.50	3,400,000.00
2707	2 Bedroom C (Inner Unit)	44.00	8.00	52.00	3,400,000.00
2708	2 Bedroom A (Inner Unit)	48.00	8.00	56.00	3,955,000.00
2709	2 Bedroom A (Inner Unit)	48.00	8.00	56.00	3,922,000.00
2710	3 Bedroom A (End Unit)	70.00	13.50	83.50	5,647,000.00
2711	3 Bedroom A (End Unit)	70.00	13.50	83.50	5,974,000.00
2712	2 Bedroom A (Inner Unit)	48.00	8.00	56.00	4,106,000.00
2714	2 Bedroom A (Inner Unit)	48.00	8.00	56.00	4,139,000.00
2715	2 Bedroom C (Inner Unit)	44.00	8.00	52.00	3,400,000.00
2716	2 Bedroom D (Inner Unit)	46.50	8.00	54.50	3,400,000.00
2717	2 Bedroom D (Inner Unit)	46.50	8.00	54.50	3,400,000.00
2718	2 Bedroom C (Inner Unit)	44.00	8.00	52.00	3,400,000.00
2719	2 Bedroom B (Inner Unit)	48.00	8.00	56.00	4,139,000.00
2720	2 Bedroom A (Inner Unit)	48.00	8.00	56.00	4,106,000.00
2721	2 Bedroom A (Inner Unit)	48.00	8.00	56.00	4,106,000.00
2722	3 Bedroom A (End Unit)	70.00	13.50	83.50	6,067,000.00
<b>Twenty Eighth Floor (Atrium Level)</b>					
2801	3 Bedroom A (End Unit)	70.00	13.50	83.50	5,936,000.00
2802	2 Bedroom A (Inner Unit)	48.00	8.00	56.00	4,095,000.00
2803	2 Bedroom A (Inner Unit)	48.00	8.00	56.00	4,162,000.00
2804	2 Bedroom C (Inner Unit)	44.00	8.00	52.00	3,400,000.00
2805	2 Bedroom D (Inner Unit)	46.50	8.00	54.50	3,400,000.00
2806	2 Bedroom D (Inner Unit)	46.50	8.00	54.50	3,400,000.00
2807	2 Bedroom C (Inner Unit)	44.00	8.00	52.00	3,400,000.00
2808	2 Bedroom A (Inner Unit)	48.00	8.00	56.00	4,162,000.00

*[Handwritten signatures]*  
 SYB    DOY    ABL    ARA

**BRIXTON PLACE**

*Brent Tower*

Pricelist Effective June 15, 2016

Based on Availability Plan released November 2015 (ref. # DE-15-11-028)

Building Completion Date September 2021

**BRIXTON  
PLACE**

UNIT NO.	UNIT DESCRIPTION	UNIT AREA (sqm, more or less)	BALCONY (sqm, more or less)	TOTAL AREA (sqm, more or less)	LIST PRICE (PhP)
2809	3 Bedroom A (End Unit)	70.00	13.50	83.50	5,890,000.00
2810	3 Bedroom A (End Unit)	70.00	13.50	83.50	6,216,000.00
2811	2 Bedroom A (Inner Unit)	48.00	8.00	56.00	4,279,000.00
2812	2 Bedroom A (Inner Unit)	48.00	8.00	56.00	4,346,000.00
2814	2 Bedroom C (Inner Unit)	44.00	8.00	52.00	3,400,000.00
2815	2 Bedroom D (Inner Unit)	46.50	8.00	54.50	3,400,000.00
2816	2 Bedroom D (Inner Unit)	46.50	8.00	54.50	3,400,000.00
2817	2 Bedroom C (Inner Unit)	44.00	8.00	52.00	3,400,000.00
2818	2 Bedroom A (Inner Unit)	48.00	8.00	56.00	4,346,000.00
2819	2 Bedroom A (Inner Unit)	48.00	8.00	56.00	4,279,000.00
2820	3 Bedroom A (End Unit)	70.00	13.50	83.50	6,310,000.00
<b>Twenty Ninth Floor</b>					
2901	3 Bedroom A (End Unit)	70.00	13.50	83.50	5,712,000.00
2902	2 Bedroom A (Inner Unit)	48.00	8.00	56.00	3,934,000.00
2903	2 Bedroom A (Inner Unit)	48.00	8.00	56.00	4,001,000.00
2904	2 Bedroom C (Inner Unit)	44.00	8.00	52.00	3,400,000.00
2905	2 Bedroom D (Inner Unit)	46.50	8.00	54.50	3,400,000.00
2906	2 Bedroom D (Inner Unit)	46.50	8.00	54.50	3,400,000.00
2907	2 Bedroom C (Inner Unit)	44.00	8.00	52.00	3,400,000.00
2908	2 Bedroom A (Inner Unit)	48.00	8.00	56.00	4,001,000.00
2909	3 Bedroom A (End Unit)	70.00	13.50	83.50	5,666,000.00
2910	3 Bedroom A (End Unit)	70.00	13.50	83.50	5,992,000.00
2911	2 Bedroom A (Inner Unit)	48.00	8.00	56.00	4,118,000.00
2912	2 Bedroom A (Inner Unit)	48.00	8.00	56.00	4,185,000.00
2914	2 Bedroom C (Inner Unit)	44.00	8.00	52.00	3,400,000.00
2915	2 Bedroom D (Inner Unit)	46.50	8.00	54.50	3,400,000.00
2916	2 Bedroom D (Inner Unit)	46.50	8.00	54.50	3,400,000.00
2917	2 Bedroom C (Inner Unit)	44.00	8.00	52.00	3,400,000.00
2918	2 Bedroom A (Inner Unit)	48.00	8.00	56.00	4,185,000.00
2919	2 Bedroom A (Inner Unit)	48.00	8.00	56.00	4,118,000.00
2920	3 Bedroom A (End Unit)	70.00	13.50	83.50	6,086,000.00
<b>Thirtieth Floor</b>					
3001	3 Bedroom A (End Unit)	70.00	13.50	83.50	5,722,000.00
3002	2 Bedroom A (Inner Unit)	48.00	8.00	56.00	3,940,000.00
3003	2 Bedroom A (Inner Unit)	48.00	8.00	56.00	4,007,000.00
3004	2 Bedroom C (Inner Unit)	44.00	8.00	52.00	3,400,000.00
3005	2 Bedroom D (Inner Unit)	46.50	8.00	54.50	3,400,000.00
3006	2 Bedroom D (Inner Unit)	46.50	8.00	54.50	3,400,000.00
3007	2 Bedroom C (Inner Unit)	44.00	8.00	52.00	3,400,000.00
3008	2 Bedroom A (Inner Unit)	48.00	8.00	56.00	4,007,000.00
3009	3 Bedroom A (End Unit)	70.00	13.50	83.50	5,675,000.00
3010	3 Bedroom A (End Unit)	70.00	13.50	83.50	6,002,000.00
3011	2 Bedroom A (Inner Unit)	48.00	8.00	56.00	4,124,000.00
3012	2 Bedroom A (Inner Unit)	48.00	8.00	56.00	4,191,000.00
3014	2 Bedroom C (Inner Unit)	44.00	8.00	52.00	3,400,000.00
3015	2 Bedroom D (Inner Unit)	46.50	8.00	54.50	3,400,000.00
3016	2 Bedroom D (Inner Unit)	46.50	8.00	54.50	3,400,000.00
3017	2 Bedroom C (Inner Unit)	44.00	8.00	52.00	3,400,000.00
3018	2 Bedroom A (Inner Unit)	48.00	8.00	56.00	4,191,000.00
3019	2 Bedroom A (Inner Unit)	48.00	8.00	56.00	4,124,000.00
3020	3 Bedroom A (End Unit)	70.00	13.50	83.50	6,095,000.00
<b>Thirty First Floor</b>					
3101	3 Bedroom A (End Unit)	70.00	13.50	83.50	5,731,000.00
3102	2 Bedroom A (Inner Unit)	48.00	8.00	56.00	3,946,000.00
3103	2 Bedroom A (Inner Unit)	48.00	8.00	56.00	3,979,000.00
3104	2 Bedroom C (Inner Unit)	44.00	8.00	52.00	3,400,000.00
3105	2 Bedroom D (Inner Unit)	46.50	8.00	54.50	3,400,000.00
3106	2 Bedroom D (Inner Unit)	46.50	8.00	54.50	3,400,000.00
3107	2 Bedroom C (Inner Unit)	44.00	8.00	52.00	3,400,000.00
3108	2 Bedroom A (Inner Unit)	48.00	8.00	56.00	3,979,000.00
3109	2 Bedroom A (Inner Unit)	48.00	8.00	56.00	3,946,000.00
3110	3 Bedroom A (End Unit)	70.00	13.50	83.50	5,684,000.00

*[Handwritten signatures]*  
 SYB    BOY    RBL    ARA

**BRIXTON PLACE**

*Brent Tower*

Pricelist Effective June 15, 2016

Based on Availability Plan released November 2015 (ref. # DE-15-11-028)

Building Completion Date September 2021

**BRIXTON  
PLACE**

UNIT NO.	UNIT DESCRIPTION	UNIT AREA (sqm, more or less)	BALCONY (sqm, more or less)	TOTAL AREA (sqm, more or less)	LIST PRICE (PhP)
3111	3 Bedroom A (End Unit)	70.00	13.50	83.50	6,011,000.00
3112	2 Bedroom A (Inner Unit)	48.00	8.00	56.00	4,130,000.00
3114	2 Bedroom A (Inner Unit)	48.00	8.00	56.00	4,164,000.00
3115	2 Bedroom C (Inner Unit)	44.00	8.00	52.00	3,400,000.00
3116	2 Bedroom D (Inner Unit)	46.50	8.00	54.50	3,400,000.00
3117	2 Bedroom D (Inner Unit)	46.50	8.00	54.50	3,400,000.00
3118	2 Bedroom C (Inner Unit)	44.00	8.00	52.00	3,400,000.00
3119	2 Bedroom B (Inner Unit)	48.00	8.00	56.00	4,164,000.00
3120	2 Bedroom A (Inner Unit)	48.00	8.00	56.00	4,130,000.00
3121	2 Bedroom A (Inner Unit)	48.00	8.00	56.00	4,130,000.00
3122	3 Bedroom A (End Unit)	70.00	13.50	83.50	6,104,000.00
<b>Thirty Second Floor</b>					
3201	3 Bedroom A (End Unit)	70.00	13.50	83.50	5,740,000.00
3202	2 Bedroom A (Inner Unit)	48.00	8.00	56.00	3,952,000.00
3203	2 Bedroom A (Inner Unit)	48.00	8.00	56.00	3,985,000.00
3204	2 Bedroom C (Inner Unit)	44.00	8.00	52.00	3,400,000.00
3205	2 Bedroom D (Inner Unit)	46.50	8.00	54.50	3,400,000.00
3206	2 Bedroom D (Inner Unit)	46.50	8.00	54.50	3,400,000.00
3207	2 Bedroom C (Inner Unit)	44.00	8.00	52.00	3,400,000.00
3208	2 Bedroom A (Inner Unit)	48.00	8.00	56.00	3,985,000.00
3209	2 Bedroom A (Inner Unit)	48.00	8.00	56.00	3,952,000.00
3210	3 Bedroom A (End Unit)	70.00	13.50	83.50	5,694,000.00
3211	3 Bedroom A (End Unit)	70.00	13.50	83.50	6,020,000.00
3212	2 Bedroom A (Inner Unit)	48.00	8.00	56.00	4,136,000.00
3214	2 Bedroom A (Inner Unit)	48.00	8.00	56.00	4,170,000.00
3215	2 Bedroom C (Inner Unit)	44.00	8.00	52.00	3,400,000.00
3216	2 Bedroom D (Inner Unit)	46.50	8.00	54.50	3,400,000.00
3217	2 Bedroom D (Inner Unit)	46.50	8.00	54.50	3,400,000.00
3218	2 Bedroom C (Inner Unit)	44.00	8.00	52.00	3,400,000.00
3219	2 Bedroom B (Inner Unit)	48.00	8.00	56.00	4,170,000.00
3220	2 Bedroom A (Inner Unit)	48.00	8.00	56.00	4,136,000.00
3221	2 Bedroom A (Inner Unit)	48.00	8.00	56.00	4,136,000.00
3222	3 Bedroom A (End Unit)	70.00	13.50	83.50	6,114,000.00
<b>Thirty Third Floor (Atrium Level)</b>					
3301	3 Bedroom A (End Unit)	70.00	13.50	83.50	5,983,000.00
3302	2 Bedroom A (Inner Unit)	48.00	8.00	56.00	4,125,000.00
3303	2 Bedroom C (Inner Unit)	44.00	8.00	52.00	3,400,000.00
3304	2 Bedroom D (Inner Unit)	46.50	8.00	54.50	3,400,000.00
3305	2 Bedroom D (Inner Unit)	46.50	8.00	54.50	3,400,000.00
3306	2 Bedroom C (Inner Unit)	44.00	8.00	52.00	3,400,000.00
3307	2 Bedroom A (Inner Unit)	48.00	8.00	56.00	4,192,000.00
3308	2 Bedroom A (Inner Unit)	48.00	8.00	56.00	4,125,000.00
3309	3 Bedroom A (End Unit)	70.00	13.50	83.50	5,936,000.00
3310	3 Bedroom A (End Unit)	70.00	13.50	83.50	6,263,000.00
3311	2 Bedroom A (Inner Unit)	48.00	8.00	56.00	4,310,000.00
3312	2 Bedroom C (Inner Unit)	44.00	8.00	52.00	3,400,000.00
3314	2 Bedroom D (Inner Unit)	46.50	8.00	54.50	3,400,000.00
3315	2 Bedroom D (Inner Unit)	46.50	8.00	54.50	3,400,000.00
3316	2 Bedroom C (Inner Unit)	44.00	8.00	52.00	3,400,000.00
3317	2 Bedroom B (Inner Unit)	48.00	8.00	56.00	4,376,000.00
3318	2 Bedroom A (Inner Unit)	48.00	8.00	56.00	4,310,000.00
3319	2 Bedroom A (Inner Unit)	48.00	8.00	56.00	4,310,000.00
3320	3 Bedroom A (End Unit)	70.00	13.50	83.50	6,357,000.00
<b>Thirty Fourth Floor</b>					
3401	3 Bedroom A (End Unit)	70.00	13.50	83.50	5,759,000.00
3402	2 Bedroom A (Inner Unit)	48.00	8.00	56.00	3,964,000.00
3403	2 Bedroom C (Inner Unit)	44.00	8.00	52.00	3,400,000.00
3404	2 Bedroom D (Inner Unit)	46.50	8.00	54.50	3,400,000.00
3405	2 Bedroom D (Inner Unit)	46.50	8.00	54.50	3,400,000.00
3406	2 Bedroom C (Inner Unit)	44.00	8.00	52.00	3,400,000.00
3407	2 Bedroom A (Inner Unit)	48.00	8.00	56.00	4,031,000.00
3408	2 Bedroom A (Inner Unit)	48.00	8.00	56.00	3,964,000.00

*[Handwritten signatures]*  
SYB BOY RBL ARA

**BRIXTON PLACE**

*Brent Tower*

Pricelist Effective June 15, 2016

Based on Availability Plan released November 2015 (ref. # DE-15-11-028)

Building Completion Date September 2021

**BRIXTON  
PLACE**

UNIT NO.	UNIT DESCRIPTION	UNIT AREA <i>(sqm, more or less)</i>	BALCONY <i>(sqm, more or less)</i>	TOTAL AREA <i>(sqm, more or less)</i>	LIST PRICE (PhP)
3409	3 Bedroom A (End Unit)	70.00	13.50	83.50	5,712,000.00
3410	3 Bedroom A (End Unit)	70.00	13.50	83.50	6,039,000.00
3411	2 Bedroom A (Inner Unit)	48.00	8.00	56.00	4,148,000.00
3412	2 Bedroom C (Inner Unit)	44.00	8.00	52.00	3,400,000.00
3414	2 Bedroom D (Inner Unit)	46.50	8.00	54.50	3,400,000.00
3415	2 Bedroom D (Inner Unit)	46.50	8.00	54.50	3,400,000.00
3416	2 Bedroom C (Inner Unit)	44.00	8.00	52.00	3,400,000.00
3417	2 Bedroom B (Inner Unit)	48.00	8.00	56.00	4,215,000.00
3418	2 Bedroom A (Inner Unit)	48.00	8.00	56.00	4,148,000.00
3419	2 Bedroom A (Inner Unit)	48.00	8.00	56.00	4,148,000.00
3420	3 Bedroom A (End Unit)	70.00	13.50	83.50	6,132,000.00
<b>Thirty Fifth Floor</b>					
3501	3 Bedroom A (End Unit)	70.00	13.50	83.50	5,768,000.00
3502	2 Bedroom A (Inner Unit)	48.00	8.00	56.00	3,970,000.00
3503	2 Bedroom C (Inner Unit)	44.00	8.00	52.00	3,400,000.00
3504	2 Bedroom D (Inner Unit)	46.50	8.00	54.50	3,400,000.00
3505	2 Bedroom D (Inner Unit)	46.50	8.00	54.50	3,400,000.00
3506	2 Bedroom C (Inner Unit)	44.00	8.00	52.00	3,400,000.00
3507	2 Bedroom A (Inner Unit)	48.00	8.00	56.00	4,037,000.00
3508	2 Bedroom A (Inner Unit)	48.00	8.00	56.00	3,970,000.00
3509	3 Bedroom A (End Unit)	70.00	13.50	83.50	5,722,000.00
3510	3 Bedroom A (End Unit)	70.00	13.50	83.50	6,048,000.00
3511	2 Bedroom A (Inner Unit)	48.00	8.00	56.00	4,154,000.00
3512	2 Bedroom C (Inner Unit)	44.00	8.00	52.00	3,400,000.00
3514	2 Bedroom D (Inner Unit)	46.50	8.00	54.50	3,400,000.00
3515	2 Bedroom D (Inner Unit)	46.50	8.00	54.50	3,400,000.00
3516	2 Bedroom C (Inner Unit)	44.00	8.00	52.00	3,400,000.00
3517	2 Bedroom B (Inner Unit)	48.00	8.00	56.00	4,221,000.00
3518	2 Bedroom A (Inner Unit)	48.00	8.00	56.00	4,154,000.00
3519	2 Bedroom A (Inner Unit)	48.00	8.00	56.00	4,154,000.00
3520	3 Bedroom A (End Unit)	70.00	13.50	83.50	6,142,000.00
<b>Thirty Sixth Floor</b>					
3601	3 Bedroom A (End Unit)	70.00	13.50	83.50	5,778,000.00
3602	2 Bedroom A (Inner Unit)	48.00	8.00	56.00	3,976,000.00
3603	2 Bedroom A (Inner Unit)	48.00	8.00	56.00	4,009,000.00
3604	2 Bedroom C (Inner Unit)	44.00	8.00	52.00	3,400,000.00
3605	2 Bedroom D (Inner Unit)	46.50	8.00	54.50	3,400,000.00
3606	2 Bedroom D (Inner Unit)	46.50	8.00	54.50	3,400,000.00
3607	2 Bedroom C (Inner Unit)	44.00	8.00	52.00	3,400,000.00
3608	2 Bedroom A (Inner Unit)	48.00	8.00	56.00	4,009,000.00
3609	2 Bedroom A (Inner Unit)	48.00	8.00	56.00	3,976,000.00
3610	3 Bedroom A (End Unit)	70.00	13.50	83.50	5,731,000.00
3611	3 Bedroom A (End Unit)	70.00	13.50	83.50	6,058,000.00
3612	2 Bedroom A (Inner Unit)	48.00	8.00	56.00	4,160,000.00
3614	2 Bedroom A (Inner Unit)	48.00	8.00	56.00	4,194,000.00
3615	2 Bedroom C (Inner Unit)	44.00	8.00	52.00	3,400,000.00
3616	2 Bedroom D (Inner Unit)	46.50	8.00	54.50	3,400,000.00
3617	2 Bedroom D (Inner Unit)	46.50	8.00	54.50	3,400,000.00
3618	2 Bedroom C (Inner Unit)	44.00	8.00	52.00	3,400,000.00
3619	2 Bedroom B (Inner Unit)	48.00	8.00	56.00	4,194,000.00
3620	2 Bedroom A (Inner Unit)	48.00	8.00	56.00	4,160,000.00
3621	2 Bedroom A (Inner Unit)	48.00	8.00	56.00	4,160,000.00
3622	3 Bedroom A (End Unit)	70.00	13.50	83.50	6,151,000.00
<b>Thirty Seventh Floor</b>					
3701	3 Bedroom A (End Unit)	70.00	13.50	83.50	5,787,000.00
3702	2 Bedroom A (Inner Unit)	48.00	8.00	56.00	3,982,000.00
3703	2 Bedroom A (Inner Unit)	48.00	8.00	56.00	4,016,000.00
3704	2 Bedroom C (Inner Unit)	44.00	8.00	52.00	3,400,000.00
3705	2 Bedroom D (Inner Unit)	46.50	8.00	54.50	3,400,000.00
3706	2 Bedroom D (Inner Unit)	46.50	8.00	54.50	3,400,000.00
3707	2 Bedroom C (Inner Unit)	44.00	8.00	52.00	3,400,000.00

*SYB* *DOY* *RBL* *ARA*

**BRIXTON PLACE**

**Brent Tower**

Pricelist Effective June 15, 2016

Based on Availability Plan released November 2015 (ref. # DE-15-11-028)

Building Completion Date September 2021

**BRIXTON  
PLACE**

UNIT NO.	UNIT DESCRIPTION	UNIT AREA (sqm, more or less)	BALCONY (sqm, more or less)	TOTAL AREA (sqm, more or less)	LIST PRICE (PhP)
3708	2 Bedroom A (Inner Unit)	48.00	8.00	56.00	4,016,000.00
3709	2 Bedroom A (Inner Unit)	48.00	8.00	56.00	3,982,000.00
3710	3 Bedroom A (End Unit)	70.00	13.50	83.50	5,740,000.00
3711	3 Bedroom A (End Unit)	70.00	13.50	83.50	6,067,000.00
3712	2 Bedroom A (Inner Unit)	48.00	8.00	56.00	4,166,000.00
3714	2 Bedroom A (Inner Unit)	48.00	8.00	56.00	4,200,000.00
3715	2 Bedroom C (Inner Unit)	44.00	8.00	52.00	3,400,000.00
3716	2 Bedroom D (Inner Unit)	46.50	8.00	54.50	3,400,000.00
3717	2 Bedroom D (Inner Unit)	46.50	8.00	54.50	3,400,000.00
3718	2 Bedroom C (Inner Unit)	44.00	8.00	52.00	3,400,000.00
3719	2 Bedroom B (Inner Unit)	48.00	8.00	56.00	4,200,000.00
3720	2 Bedroom A (Inner Unit)	48.00	8.00	56.00	4,166,000.00
3721	2 Bedroom A (Inner Unit)	48.00	8.00	56.00	4,166,000.00
3722	3 Bedroom A (End Unit)	70.00	13.50	83.50	6,160,000.00
<b>Thirty Eighth Floor (Atrium Level)</b>					
3801	3 Bedroom A (End Unit)	70.00	13.50	83.50	6,030,000.00
3802	2 Bedroom A (Inner Unit)	48.00	8.00	56.00	4,155,000.00
3803	2 Bedroom A (Inner Unit)	48.00	8.00	56.00	4,222,000.00
3804	2 Bedroom C (Inner Unit)	44.00	8.00	52.00	3,400,000.00
3805	2 Bedroom D (Inner Unit)	46.50	8.00	54.50	3,400,000.00
3806	2 Bedroom D (Inner Unit)	46.50	8.00	54.50	3,400,000.00
3807	2 Bedroom C (Inner Unit)	44.00	8.00	52.00	3,400,000.00
3808	2 Bedroom A (Inner Unit)	48.00	8.00	56.00	4,222,000.00
3809	3 Bedroom A (End Unit)	70.00	13.50	83.50	5,983,000.00
3810	3 Bedroom A (End Unit)	70.00	13.50	83.50	6,310,000.00
3811	2 Bedroom A (Inner Unit)	48.00	8.00	56.00	4,340,000.00
3812	2 Bedroom A (Inner Unit)	48.00	8.00	56.00	4,407,000.00
3814	2 Bedroom C (Inner Unit)	44.00	8.00	52.00	3,400,000.00
3815	2 Bedroom D (Inner Unit)	46.50	8.00	54.50	3,400,000.00
3816	2 Bedroom D (Inner Unit)	46.50	8.00	54.50	3,400,000.00
3817	2 Bedroom C (Inner Unit)	44.00	8.00	52.00	3,400,000.00
3818	2 Bedroom A (Inner Unit)	48.00	8.00	56.00	4,407,000.00
3819	2 Bedroom A (Inner Unit)	48.00	8.00	56.00	4,340,000.00
3820	3 Bedroom A (End Unit)	70.00	13.50	83.50	6,403,000.00
<b>Thirty Ninth Floor</b>					
3901	3 Bedroom A (End Unit)	70.00	13.50	83.50	5,806,000.00
3902	2 Bedroom A (Inner Unit)	48.00	8.00	56.00	3,994,000.00
3903	2 Bedroom A (Inner Unit)	48.00	8.00	56.00	4,061,000.00
3904	2 Bedroom C (Inner Unit)	44.00	8.00	52.00	3,400,000.00
3905	2 Bedroom D (Inner Unit)	46.50	8.00	54.50	3,400,000.00
3906	2 Bedroom D (Inner Unit)	46.50	8.00	54.50	3,400,000.00
3907	2 Bedroom C (Inner Unit)	44.00	8.00	52.00	3,400,000.00
3908	2 Bedroom A (Inner Unit)	48.00	8.00	56.00	4,061,000.00
3909	3 Bedroom A (End Unit)	70.00	13.50	83.50	5,759,000.00
3910	3 Bedroom A (End Unit)	70.00	13.50	83.50	6,086,000.00
3911	2 Bedroom A (Inner Unit)	48.00	8.00	56.00	4,178,000.00
3912	2 Bedroom A (Inner Unit)	48.00	8.00	56.00	4,245,000.00
3914	2 Bedroom C (Inner Unit)	44.00	8.00	52.00	3,400,000.00
3915	2 Bedroom D (Inner Unit)	46.50	8.00	54.50	3,400,000.00
3916	2 Bedroom D (Inner Unit)	46.50	8.00	54.50	3,400,000.00
3917	2 Bedroom C (Inner Unit)	44.00	8.00	52.00	3,400,000.00
3918	2 Bedroom A (Inner Unit)	48.00	8.00	56.00	4,245,000.00
3919	2 Bedroom A (Inner Unit)	48.00	8.00	56.00	4,178,000.00
3920	3 Bedroom A (End Unit)	70.00	13.50	83.50	6,179,000.00
<b>Fortieth Floor</b>					
4001	3 Bedroom A (End Unit)	70.00	13.50	83.50	5,815,000.00
4002	2 Bedroom A (Inner Unit)	48.00	8.00	56.00	4,000,000.00
4003	2 Bedroom A (Inner Unit)	48.00	8.00	56.00	4,067,000.00
4004	2 Bedroom C (Inner Unit)	44.00	8.00	52.00	3,400,000.00
4005	2 Bedroom D (Inner Unit)	46.50	8.00	54.50	3,400,000.00
4006	2 Bedroom D (Inner Unit)	46.50	8.00	54.50	3,400,000.00
4007	2 Bedroom C (Inner Unit)	44.00	8.00	52.00	3,400,000.00

*[Handwritten signatures]*  
SYB DOY BBL ARA

**BRIXTON PLACE**

**Brent Tower**

Pricelist Effective June 15, 2016

Based on Availability Plan released November 2015 (ref. # DE-15-11-028)

Building Completion Date September 2021

**BRIXTON  
PLACE**

UNIT NO.	UNIT DESCRIPTION	UNIT AREA (sqm, more or less)	BALCONY (sqm, more or less)	TOTAL AREA (sqm, more or less)	LIST PRICE (PhP)
4008	2 Bedroom A (Inner Unit)	48.00	8.00	56.00	4,067,000.00
4009	3 Bedroom A (End Unit)	70.00	13.50	83.50	5,768,000.00
4010	3 Bedroom A (End Unit)	70.00	13.50	83.50	6,095,000.00
4011	2 Bedroom A (Inner Unit)	48.00	8.00	56.00	4,184,000.00
4012	2 Bedroom A (Inner Unit)	48.00	8.00	56.00	4,251,000.00
4014	2 Bedroom C (Inner Unit)	44.00	8.00	52.00	3,400,000.00
4015	2 Bedroom D (Inner Unit)	46.50	8.00	54.50	3,400,000.00
4016	2 Bedroom D (Inner Unit)	46.50	8.00	54.50	3,400,000.00
4017	2 Bedroom C (Inner Unit)	44.00	8.00	52.00	3,400,000.00
4018	2 Bedroom A (Inner Unit)	48.00	8.00	56.00	4,251,000.00
4019	2 Bedroom A (Inner Unit)	48.00	8.00	56.00	4,184,000.00
4020	3 Bedroom A (End Unit)	70.00	13.50	83.50	6,188,000.00
<b>Forty First Floor</b>					
4101	3 Bedroom A (End Unit)	70.00	13.50	83.50	5,824,000.00
4102	2 Bedroom A (Inner Unit)	48.00	8.00	56.00	4,006,000.00
4103	2 Bedroom A (Inner Unit)	48.00	8.00	56.00	4,040,000.00
4104	2 Bedroom C (Inner Unit)	44.00	8.00	52.00	3,400,000.00
4105	2 Bedroom D (Inner Unit)	46.50	8.00	54.50	3,400,000.00
4106	2 Bedroom D (Inner Unit)	46.50	8.00	54.50	3,400,000.00
4107	2 Bedroom C (Inner Unit)	44.00	8.00	52.00	3,400,000.00
4108	2 Bedroom A (Inner Unit)	48.00	8.00	56.00	4,040,000.00
4109	2 Bedroom A (Inner Unit)	48.00	8.00	56.00	4,006,000.00
4110	3 Bedroom A (End Unit)	70.00	13.50	83.50	5,778,000.00
4111	3 Bedroom A (End Unit)	70.00	13.50	83.50	6,104,000.00
4112	2 Bedroom A (Inner Unit)	48.00	8.00	56.00	4,190,000.00
4114	2 Bedroom A (Inner Unit)	48.00	8.00	56.00	4,224,000.00
4115	2 Bedroom C (Inner Unit)	44.00	8.00	52.00	3,400,000.00
4116	2 Bedroom D (Inner Unit)	46.50	8.00	54.50	3,400,000.00
4117	2 Bedroom D (Inner Unit)	46.50	8.00	54.50	3,400,000.00
4118	2 Bedroom C (Inner Unit)	44.00	8.00	52.00	3,400,000.00
4119	2 Bedroom B (Inner Unit)	48.00	8.00	56.00	4,224,000.00
4120	2 Bedroom A (Inner Unit)	48.00	8.00	56.00	4,190,000.00
4121	2 Bedroom A (Inner Unit)	48.00	8.00	56.00	4,190,000.00
4122	3 Bedroom A (End Unit)	70.00	13.50	83.50	6,198,000.00
<b>Forty Second Floor</b>					
4201	3 Bedroom A (End Unit)	70.00	13.50	83.50	5,834,000.00
4202	2 Bedroom A (Inner Unit)	48.00	8.00	56.00	4,012,000.00
4203	2 Bedroom A (Inner Unit)	48.00	8.00	56.00	4,046,000.00
4204	2 Bedroom C (Inner Unit)	44.00	8.00	52.00	3,400,000.00
4205	2 Bedroom D (Inner Unit)	46.50	8.00	54.50	3,400,000.00
4206	2 Bedroom D (Inner Unit)	46.50	8.00	54.50	3,400,000.00
4207	2 Bedroom C (Inner Unit)	44.00	8.00	52.00	3,400,000.00
4208	2 Bedroom A (Inner Unit)	48.00	8.00	56.00	4,046,000.00
4209	2 Bedroom A (Inner Unit)	48.00	8.00	56.00	4,012,000.00
4210	3 Bedroom A (End Unit)	70.00	13.50	83.50	5,787,000.00
4211	3 Bedroom A (End Unit)	70.00	13.50	83.50	6,114,000.00
4212	2 Bedroom A (Inner Unit)	48.00	8.00	56.00	4,196,000.00
4214	2 Bedroom A (Inner Unit)	48.00	8.00	56.00	4,230,000.00
4215	2 Bedroom C (Inner Unit)	44.00	8.00	52.00	3,400,000.00
4216	2 Bedroom D (Inner Unit)	46.50	8.00	54.50	3,400,000.00
4217	2 Bedroom D (Inner Unit)	46.50	8.00	54.50	3,400,000.00
4218	2 Bedroom C (Inner Unit)	44.00	8.00	52.00	3,400,000.00
4219	2 Bedroom B (Inner Unit)	48.00	8.00	56.00	4,230,000.00
4220	2 Bedroom A (Inner Unit)	48.00	8.00	56.00	4,196,000.00
4221	2 Bedroom A (Inner Unit)	48.00	8.00	56.00	4,196,000.00
4222	3 Bedroom A (End Unit)	70.00	13.50	83.50	6,207,000.00
<b>Forty Third Floor (Atrium Level)</b>					
4301	3 Bedroom A (End Unit)	70.00	13.50	83.50	6,076,000.00
4302	2 Bedroom A (Inner Unit)	48.00	8.00	56.00	4,253,000.00
4303	2 Bedroom C (Inner Unit)	44.00	8.00	52.00	3,400,000.00
4304	2 Bedroom D (Inner Unit)	46.50	8.00	54.50	3,400,000.00

SYB DOY RBL ARA

**BRIXTON PLACE**

**Brent Tower**

Pricelist Effective June 15, 2016

Based on Availability Plan released November 2015 (ref. # DE-15-11-028)

Building Completion Date September 2021

**BRIXTON  
PLACE**

UNIT NO.	UNIT DESCRIPTION	UNIT AREA (sqm, more or less)	BALCONY (sqm, more or less)	TOTAL AREA (sqm, more or less)	LIST PRICE (PhP)
4305	2 Bedroom D (Inner Unit)	46.50	8.00	54.50	3,400,000.00
4306	2 Bedroom C (Inner Unit)	44.00	8.00	52.00	3,400,000.00
4307	2 Bedroom A (Inner Unit)	48.00	8.00	56.00	4,253,000.00
4308	2 Bedroom A (Inner Unit)	48.00	8.00	56.00	4,186,000.00
4309	3 Bedroom A (End Unit)	70.00	13.50	83.50	6,030,000.00
4310	3 Bedroom A (End Unit)	70.00	13.50	83.50	6,357,000.00
4311	2 Bedroom A (Inner Unit)	48.00	8.00	56.00	4,437,000.00
4312	2 Bedroom C (Inner Unit)	44.00	8.00	52.00	3,400,000.00
4314	2 Bedroom D (Inner Unit)	46.50	8.00	54.50	3,400,000.00
4315	2 Bedroom D (Inner Unit)	46.50	8.00	54.50	3,400,000.00
4316	2 Bedroom C (Inner Unit)	44.00	8.00	52.00	3,400,000.00
4317	2 Bedroom B (Inner Unit)	48.00	8.00	56.00	4,437,000.00
4318	2 Bedroom A (Inner Unit)	48.00	8.00	56.00	4,370,000.00
4319	2 Bedroom A (Inner Unit)	48.00	8.00	56.00	4,370,000.00
4320	3 Bedroom A (End Unit)	70.00	13.50	83.50	6,450,000.00
<b>Forty Fourth Floor</b>					
4401	3 Bedroom A (End Unit)	70.00	13.50	83.50	5,852,000.00
4402	2 Bedroom A (Inner Unit)	48.00	8.00	56.00	4,091,000.00
4403	2 Bedroom C (Inner Unit)	44.00	8.00	52.00	3,400,000.00
4404	2 Bedroom D (Inner Unit)	46.50	8.00	54.50	3,400,000.00
4405	2 Bedroom D (Inner Unit)	46.50	8.00	54.50	3,400,000.00
4406	2 Bedroom C (Inner Unit)	44.00	8.00	52.00	3,400,000.00
4407	2 Bedroom A (Inner Unit)	48.00	8.00	56.00	4,091,000.00
4408	2 Bedroom A (Inner Unit)	48.00	8.00	56.00	4,024,000.00
4409	3 Bedroom A (End Unit)	70.00	13.50	83.50	5,806,000.00
4410	3 Bedroom A (End Unit)	70.00	13.50	83.50	6,132,000.00
4411	2 Bedroom A (Inner Unit)	48.00	8.00	56.00	4,275,000.00
4412	2 Bedroom C (Inner Unit)	44.00	8.00	52.00	3,400,000.00
4414	2 Bedroom D (Inner Unit)	46.50	8.00	54.50	3,400,000.00
4415	2 Bedroom D (Inner Unit)	46.50	8.00	54.50	3,400,000.00
4416	2 Bedroom C (Inner Unit)	44.00	8.00	52.00	3,400,000.00
4417	2 Bedroom B (Inner Unit)	48.00	8.00	56.00	4,275,000.00
4418	2 Bedroom A (Inner Unit)	48.00	8.00	56.00	4,208,000.00
4419	2 Bedroom A (Inner Unit)	48.00	8.00	56.00	4,208,000.00
4420	3 Bedroom A (End Unit)	70.00	13.50	83.50	6,226,000.00
<b>Forty Fifth Floor</b>					
4501	3 Bedroom A (End Unit)	70.00	13.50	83.50	5,862,000.00
4502	2 Bedroom A (Inner Unit)	48.00	8.00	56.00	4,097,000.00
4503	2 Bedroom C (Inner Unit)	44.00	8.00	52.00	3,400,000.00
4504	2 Bedroom D (Inner Unit)	46.50	8.00	54.50	3,400,000.00
4505	2 Bedroom D (Inner Unit)	46.50	8.00	54.50	3,400,000.00
4506	2 Bedroom C (Inner Unit)	44.00	8.00	52.00	3,400,000.00
4507	2 Bedroom A (Inner Unit)	48.00	8.00	56.00	4,097,000.00
4508	2 Bedroom A (Inner Unit)	48.00	8.00	56.00	4,030,000.00
4509	3 Bedroom A (End Unit)	70.00	13.50	83.50	5,815,000.00
4510	3 Bedroom A (End Unit)	70.00	13.50	83.50	6,142,000.00
4511	2 Bedroom A (Inner Unit)	48.00	8.00	56.00	4,281,000.00
4512	2 Bedroom C (Inner Unit)	44.00	8.00	52.00	3,400,000.00
4514	2 Bedroom D (Inner Unit)	46.50	8.00	54.50	3,400,000.00
4515	2 Bedroom D (Inner Unit)	46.50	8.00	54.50	3,400,000.00
4516	2 Bedroom C (Inner Unit)	44.00	8.00	52.00	3,400,000.00
4517	2 Bedroom B (Inner Unit)	48.00	8.00	56.00	4,281,000.00
4518	2 Bedroom A (Inner Unit)	48.00	8.00	56.00	4,214,000.00
4519	2 Bedroom A (Inner Unit)	48.00	8.00	56.00	4,214,000.00
4520	3 Bedroom A (End Unit)	70.00	13.50	83.50	6,235,000.00


  
 SYB BOY RBL ARA

**BRIXTON PLACE**

**Brent Tower**

Pricelist Effective June 15, 2016


Based on Availability Plan released November 2015 (ref. # DE-15-11-028)

Building Completion Date September 2021

**BRIXTON  
PLACE**

UNIT NO.	UNIT DESCRIPTION	UNIT AREA (sqm, more or less)	BALCONY (sqm, more or less)	TOTAL AREA (sqm, more or less)	LIST PRICE (PhP)
<b>Forty Sixth Floor</b>					
4601	3 Bedroom A (End Unit)	70.00	13.50	83.50	5,871,000.00
4602	2 Bedroom A (Inner Unit)	48.00	8.00	56.00	4,036,000.00
4603	2 Bedroom A (Inner Unit)	48.00	8.00	56.00	4,070,000.00
4604	2 Bedroom C (Inner Unit)	44.00	8.00	52.00	3,400,000.00
4605	2 Bedroom D (Inner Unit)	46.50	8.00	54.50	3,400,000.00
4606	2 Bedroom D (Inner Unit)	46.50	8.00	54.50	3,400,000.00
4607	2 Bedroom C (Inner Unit)	44.00	8.00	52.00	3,400,000.00
4608	2 Bedroom A (Inner Unit)	48.00	8.00	56.00	4,070,000.00
4609	2 Bedroom A (Inner Unit)	48.00	8.00	56.00	4,036,000.00
4610	3 Bedroom A (End Unit)	70.00	13.50	83.50	5,824,000.00
4611	3 Bedroom A (End Unit)	70.00	13.50	83.50	6,151,000.00
4612	2 Bedroom A (Inner Unit)	48.00	8.00	56.00	4,220,000.00
4614	2 Bedroom A (Inner Unit)	48.00	8.00	56.00	4,254,000.00
4615	2 Bedroom C (Inner Unit)	44.00	8.00	52.00	3,400,000.00
4616	2 Bedroom D (Inner Unit)	46.50	8.00	54.50	3,400,000.00
4617	2 Bedroom D (Inner Unit)	46.50	8.00	54.50	3,400,000.00
4618	2 Bedroom C (Inner Unit)	44.00	8.00	52.00	3,400,000.00
4619	2 Bedroom B (Inner Unit)	48.00	8.00	56.00	4,254,000.00
4620	2 Bedroom A (Inner Unit)	48.00	8.00	56.00	4,220,000.00
4621	2 Bedroom A (Inner Unit)	48.00	8.00	56.00	4,220,000.00
4622	3 Bedroom A (End Unit)	70.00	13.50	83.50	6,244,000.00
<b>Penthouse Floor</b>					
PH01	3 Bedroom A (End Unit)	70.00	13.50	83.50	5,918,000.00
PH02	2 Bedroom A (Inner Unit)	48.00	8.00	56.00	4,066,000.00
PH03	2 Bedroom A (Inner Unit)	48.00	8.00	56.00	4,100,000.00
PH04	2 Bedroom C (Inner Unit)	44.00	8.00	52.00	3,400,000.00
PH05	2 Bedroom D (Inner Unit)	46.50	8.00	54.50	3,400,000.00
PH06	2 Bedroom D (Inner Unit)	46.50	8.00	54.50	3,400,000.00
PH07	2 Bedroom C (Inner Unit)	44.00	8.00	52.00	3,400,000.00
PH08	2 Bedroom A (Inner Unit)	48.00	8.00	56.00	4,100,000.00
PH09	2 Bedroom A (Inner Unit)	48.00	8.00	56.00	4,066,000.00
PH10	3 Bedroom A (End Unit)	70.00	13.50	83.50	5,871,000.00
PH11	3 Bedroom A (End Unit)	70.00	13.50	83.50	6,198,000.00
PH12	2 Bedroom A (Inner Unit)	48.00	8.00	56.00	4,251,000.00
PH14	2 Bedroom A (Inner Unit)	48.00	8.00	56.00	4,284,000.00
PH15	2 Bedroom C (Inner Unit)	44.00	8.00	52.00	3,400,000.00
PH16	2 Bedroom D (Inner Unit)	46.50	8.00	54.50	3,400,000.00
PH17	2 Bedroom D (Inner Unit)	46.50	8.00	54.50	3,400,000.00
PH18	2 Bedroom C (Inner Unit)	44.00	8.00	52.00	3,400,000.00
PH19	2 Bedroom B (Inner Unit)	48.00	8.00	56.00	4,284,000.00
PH20	2 Bedroom A (Inner Unit)	48.00	8.00	56.00	4,251,000.00
PH21	2 Bedroom A (Inner Unit)	48.00	8.00	56.00	4,251,000.00
PH22	3 Bedroom A (End Unit)	70.00	13.50	83.50	6,291,000.00

- Notes :
1. CASH PRICE is LIST PRICE less 10%.
  2. Price of parking slot is not included in the list price. Parking slots are sold separately.
  3. Above prices are subject to change without prior notice.
  4. The areas may change based on actual site condition.
  5. Prices indicated are exclusive of closing fees.
  6. Prices may include VAT, if and where applicable.
  7. The contents herein are subject to change without prior notice and do not constitute an offer or contract.

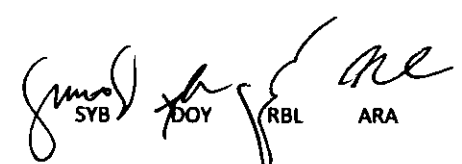
  
 SYB DOY RBL ARA

**BRIXTON PLACE**  
**Brent Tower Parking Slots**

**BRIXTON**  
**PLACE**

Pricelist Effective June 15, 2016

Based on Availability Plan released March 2016 (ref. # DE-16-03-001)

Building Completion Date September 2021

UNIT NO.	UNIT DESCRIPTION	TOTAL AREA (sqm, more or less)	LIST PRICE (PhP)
<b>Basement Level 1</b>			
1001	Single Covered Parking	15.50	850,000
1002	Single Covered Parking	15.50	850,000
1003	Single Covered Parking	12.50	850,000
1004	Single Covered Parking	12.50	850,000
1005	Single Covered Parking	12.50	850,000
1006	Single Covered Parking	12.50	850,000
1007	Single Covered Parking	12.50	850,000
1008	Single Covered Parking	12.50	850,000
1010	Single Covered Parking	13.00	850,000
1011	Single Covered Parking	13.00	850,000
1012	Single Covered Parking	13.00	850,000
1014	Single Covered Parking	12.50	850,000
1015	Single Covered Parking	12.50	850,000
1016	Single Covered Parking	12.50	850,000
1017	Single Covered Parking	12.50	850,000
1018	Single Covered Parking	12.50	850,000
1019	Single Covered Parking	12.50	850,000
1020	Single Covered Parking	12.50	850,000
1021	Single Covered Parking	12.50	850,000
1022	Single Covered Parking	12.50	850,000
1023	Single Covered Parking	12.50	850,000
1024	Single Covered Parking	13.00	850,000
1025	Single Covered Parking	13.00	850,000
1026	Single Covered Parking	13.00	850,000
1027	Single Covered Parking	13.00	850,000
1028	Single Covered Parking	13.00	850,000
1029	Single Covered Parking	13.00	850,000
1030	Single Covered Parking	13.00	850,000
1031	Single Covered Parking	13.00	850,000
1032	Single Covered Parking	13.00	850,000
1033	Single Covered Parking	13.00	850,000
1034	Single Covered Parking	13.00	850,000
1035	Single Covered Parking	13.00	850,000
1036	Single Covered Parking	13.00	850,000
1037	Single Covered Parking	13.00	850,000
1038	Single Covered Parking	12.50	850,000
1039	Single Covered Parking	12.50	850,000
1040	Single Covered Parking	13.00	850,000
1041	Single Covered Parking	13.00	850,000
1042	Single Covered Parking	13.00	850,000
1043	Single Covered Parking	13.00	850,000
1044	Single Covered Parking	13.00	850,000
1045	Single Covered Parking	13.00	850,000
1046	Single Covered Parking	13.00	850,000
1047	Single Covered Parking	13.00	850,000
1048	Single Covered Parking	13.00	850,000
1049	Single Covered Parking	13.00	850,000
1050	Single Covered Parking	13.00	850,000

*[Handwritten Signatures]*  
 SYB DOY KBL ARA

**BRIXTON PLACE**  
**Brent Tower Parking Slots**





**BRIXTON**  
**PLACE**

Pricelist Effective June 15, 2016

Based on Availability Plan released March 2016 (ref. # DE-16-03-001)

Building Completion Date September 2021

UNIT NO.	UNIT DESCRIPTION	TOTAL AREA (sqm, more or less)	LIST PRICE (PhP)
1051	Single Covered Parking	13.00	850,000
1052	Single Covered Parking	13.00	850,000
1053	Single Covered Parking	13.00	850,000
1054	Single Covered Parking	13.00	850,000
1055	Single Covered Parking	13.00	850,000
1056	Single Covered Parking	13.00	850,000
1057	Single Covered Parking	13.00	850,000
1058	Single Covered Parking	12.50	850,000
1059	Single Covered Parking	12.50	850,000
1060	Single Covered Parking	12.50	850,000
1061	Single Covered Parking	12.50	850,000
1062	Single Covered Parking	12.50	850,000
1063	Single Covered Parking	12.50	850,000
1064	Single Covered Parking	13.00	850,000
1065	Single Covered Parking	13.00	850,000
1066	Single Covered Parking	13.00	850,000
1067	Single Covered Parking	13.00	850,000
1068	Single Covered Parking	13.00	850,000
1069	Single Covered Parking	13.00	850,000
1070	Single Covered Parking	13.00	850,000
1071	Single Covered Parking	13.00	850,000
1072	Single Covered Parking	13.00	850,000
1073	Single Covered Parking	13.00	850,000
1074	Single Covered Parking	13.00	850,000
1075	Single Covered Parking	13.00	850,000
1076	Single Covered Parking	13.00	850,000
1077		13.00	750,000
1078	Tandem Covered Parking	13.00	750,000
1079		13.00	750,000
1080	Tandem Covered Parking	13.00	750,000
1081		13.00	750,000
1082	Tandem Covered Parking	13.00	750,000
1083		13.00	750,000
1084	Tandem Covered Parking	13.00	750,000
1085		13.00	750,000
1086	Tandem Covered Parking	13.00	750,000
<b>Basement Level 2</b>			
2001	Single Covered Parking	12.50	800,000
2002	Single Covered Parking	12.50	800,000
2003	Single Covered Parking	13.00	800,000
2004	Single Covered Parking	13.00	800,000
2005	Single Covered Parking	13.00	800,000
2006	Single Covered Parking	13.00	800,000
2007	Single Covered Parking	13.00	800,000
2008	Single Covered Parking	13.00	800,000

 SYB
  DOY
  BBL
  ARA

**BRIXTON PLACE**  
**Brent Tower Parking Slots**

**BRIXTON**  
**PLACE**

Pricelist Effective June 15, 2016

Based on Availability Plan released March 2016 (ref. # DE-16-03-001)

Building Completion Date September 2021

UNIT NO.	UNIT DESCRIPTION	TOTAL AREA (sqm, more or less)	LIST PRICE (Php)
2009	Single Covered Parking	13.00	800,000
2010	Single Covered Parking	13.00	800,000
2011	Single Covered Parking	13.00	800,000
2012	Single Covered Parking	13.00	800,000
2014	Single Covered Parking	13.00	800,000
2015	Single Covered Parking	13.00	800,000
2016	Single Covered Parking	12.50	800,000
2017	Single Covered Parking	12.50	800,000
2018	Single Covered Parking	12.50	800,000
2019	Single Covered Parking	12.50	800,000
2020	Single Covered Parking	15.50	800,000
2021	Single Covered Parking	15.50	800,000
2022	Single Covered Parking	12.50	800,000
2023	Single Covered Parking	12.50	800,000
2024	Single Covered Parking	12.50	800,000
2025	Single Covered Parking	12.50	800,000
2026	Single Covered Parking	12.50	800,000
2027	Single Covered Parking	12.50	800,000
2028	Single Covered Parking	13.00	800,000
2029	Single Covered Parking	13.00	800,000
2030	Single Covered Parking	13.00	800,000
2031	Single Covered Parking	13.00	800,000
2032	Single Covered Parking	13.00	800,000
2033	Single Covered Parking	13.00	800,000
2034	Single Covered Parking	13.00	800,000
2035	Single Covered Parking	13.00	800,000
2036	Single Covered Parking	12.00	800,000
2037	Single Covered Parking	12.00	800,000
2038	Single Covered Parking	13.00	800,000
2039	Single Covered Parking	13.00	800,000
2040	Single Covered Parking	13.00	800,000
2041	Single Covered Parking	13.00	800,000
2043	Single Covered Parking	13.00	800,000
2044	Single Covered Parking	13.00	800,000
2045	Single Covered Parking	13.00	800,000
2046	Single Covered Parking	12.50	800,000
2047	Single Covered Parking	12.50	800,000
2048	Single Covered Parking	12.50	800,000
2049	Single Covered Parking	12.50	800,000
2050	Single Covered Parking	12.50	800,000
2051	Single Covered Parking	12.50	800,000
2052	Single Covered Parking	12.50	800,000
2053	Single Covered Parking	12.50	800,000
2054	Single Covered Parking	12.50	800,000
2055	Single Covered Parking	12.50	800,000
2056	Single Covered Parking	13.00	800,000
2057	Single Covered Parking	13.00	800,000
2058	Single Covered Parking	13.00	800,000

*[Handwritten signatures]*  
 SYB DOY HBL ARA

**BRIXTON PLACE****Brent Tower Parking Slots**

Pricelist Effective June 15, 2016

Based on Availability Plan released March 2016 (ref. # DE-16-03-001)

Building Completion Date September 2021

**BRIXTON  
PLACE**

UNIT NO.	UNIT DESCRIPTION	TOTAL AREA (sqm, more or less)	LIST PRICE (Php)
2059	Single Covered Parking	13.00	800,000
2060	Single Covered Parking	13.00	800,000
2061	Single Covered Parking	13.00	800,000
2062	Single Covered Parking	13.00	800,000
2063	Single Covered Parking	13.00	800,000
2064	Single Covered Parking	13.00	800,000
2065	Single Covered Parking	13.00	800,000
2066	Single Covered Parking	13.00	800,000
2067	Single Covered Parking	13.00	800,000
2068	Single Covered Parking	13.00	800,000
2069	Single Covered Parking	13.00	800,000
2070	Single Covered Parking	12.50	800,000
2071	Single Covered Parking	12.50	800,000
2072	Single Covered Parking	13.00	800,000
2073	Single Covered Parking	13.00	800,000
2074	Single Covered Parking	13.00	800,000
2075	Single Covered Parking	13.00	800,000
2076	Single Covered Parking	13.00	800,000
2077	Single Covered Parking	13.00	800,000
2078	Single Covered Parking	13.00	800,000
2079	Single Covered Parking	13.00	800,000
2080	Single Covered Parking	13.00	800,000
2081	Single Covered Parking	13.00	800,000
2082	Single Covered Parking	13.00	800,000
2083	Single Covered Parking	13.00	800,000
2084	Single Covered Parking	13.00	800,000
2085	Single Covered Parking	13.00	800,000
2086	Single Covered Parking	13.00	800,000
2087	Single Covered Parking	13.00	800,000
2088	Single Covered Parking	13.00	800,000
2089	Single Covered Parking	13.00	800,000
2090	Single Covered Parking	13.00	800,000
2091	Single Covered Parking	13.00	800,000
2092	Single Covered Parking	13.00	800,000
2093	Single Covered Parking	13.00	800,000
2094	Single Covered Parking	13.00	800,000
2095	Single Covered Parking	13.00	800,000
2096	Single Covered Parking	13.00	800,000
2097	Single Covered Parking	13.00	800,000
2098	Single Covered Parking	13.00	800,000
2099	Single Covered Parking	13.00	800,000
2100	Single Covered Parking	13.00	800,000
2101	Single Covered Parking	12.50	800,000
2102	Single Covered Parking	12.50	800,000
2103	Single Covered Parking	12.50	800,000
2104	Single Covered Parking	12.50	800,000
2105	Single Covered Parking	12.50	800,000
2106	Single Covered Parking	12.50	800,000

**BRIXTON PLACE**  
**Brent Tower Parking Slots**

Pricelist Effective June 15, 2016

Based on Availability Plan released March 2016 (ref. # DE-16-03-001)

Building Completion Date September 2021

**BRIXTON**  
**PLACE**

UNIT NO.	UNIT DESCRIPTION	TOTAL AREA (sqm, more or less)	LIST PRICE (Php)
2107	Single Covered Parking	13.00	800,000
2108	Single Covered Parking	13.00	800,000
2109	Single Covered Parking	13.00	800,000
2110	Single Covered Parking	13.00	800,000
2111	Single Covered Parking	13.00	800,000
2112	Single Covered Parking	13.00	800,000
2114	Single Covered Parking	13.00	800,000
2115	Single Covered Parking	13.00	800,000
2116	Single Covered Parking	13.00	800,000
2117	Single Covered Parking	13.00	800,000
2118	Single Covered Parking	13.00	800,000
2119	Single Covered Parking	13.00	800,000
2120	Single Covered Parking	13.00	800,000
2121	Tandem Covered Parking	13.00	700,000
2122		13.00	700,000
2123	Tandem Covered Parking	13.00	700,000
2124		13.00	700,000
2125	Tandem Covered Parking	13.00	700,000
2126		13.00	700,000
2127	Tandem Covered Parking	13.00	700,000
2128		13.00	700,000
2129	Tandem Covered Parking	13.00	700,000
2130		13.00	700,000
2131	Tandem Covered Parking	13.00	700,000
2132		13.00	700,000
2133	Tandem Covered Parking	13.00	700,000
2134		13.00	700,000
2135	Tandem Covered Parking	13.00	700,000
2136		13.00	700,000
2137	Tandem Covered Parking	13.00	700,000
2138		13.00	700,000
2139	Single Covered Parking	13.00	800,000
2140	Single Covered Parking	13.00	800,000
2141	Single Covered Parking	13.00	800,000
<b>Basement Level 3</b>			
3001	Single Covered Parking	12.50	780,000
3002	Single Covered Parking	12.50	780,000
3003	Single Covered Parking	13.00	780,000
3004	Single Covered Parking	13.00	780,000
3005	Single Covered Parking	13.00	780,000
3006	Single Covered Parking	13.00	780,000
3007	Single Covered Parking	13.00	780,000
3008	Single Covered Parking	13.00	780,000
3009	Single Covered Parking	13.00	780,000
3010	Single Covered Parking	13.00	780,000
3011	Single Covered Parking	13.00	780,000
3012	Single Covered Parking	13.00	780,000
3014	Single Covered Parking	13.00	780,000

*(Signature)* SYB *(Signature)* DOY *(Signature)* RBL *(Signature)* ARA

**BRIXTON PLACE**  
**Brent Tower Parking Slots**

Pricelist Effective June 15, 2016

Based on Availability Plan released March 2016 (ref. # DE-16-03-001)

Building Completion Date September 2021

**BRIXTON  
PLACE**

UNIT NO.	UNIT DESCRIPTION	TOTAL AREA (sqm, more or less)	LIST PRICE (PhP)
3015	Single Covered Parking	13.00	780,000
3016	Single Covered Parking	12.50	780,000
3017	Single Covered Parking	12.50	780,000
3018	Single Covered Parking	12.50	780,000
3019	Single Covered Parking	12.50	780,000
3020	Single Covered Parking	15.50	780,000
3021	Single Covered Parking	15.50	780,000
3022	Single Covered Parking	12.50	780,000
3023	Single Covered Parking	12.50	780,000
3024	Single Covered Parking	12.50	780,000
3025	Single Covered Parking	12.50	780,000
3026	Single Covered Parking	12.50	780,000
3027	Single Covered Parking	12.50	780,000
3028	Single Covered Parking	13.00	780,000
3029	Single Covered Parking	13.00	780,000
3030	Single Covered Parking	13.00	780,000
3031	Single Covered Parking	13.00	780,000
3032	Single Covered Parking	13.00	780,000
3033	Single Covered Parking	13.00	780,000
3034	Single Covered Parking	13.00	780,000
3035	Single Covered Parking	13.00	780,000
3036	Single Covered Parking	12.00	780,000
3037	Single Covered Parking	12.00	780,000
3038	Single Covered Parking	13.00	780,000
3039	Single Covered Parking	13.00	780,000
3040	Single Covered Parking	13.00	780,000
3041	Single Covered Parking	13.00	780,000
3043	Single Covered Parking	13.00	780,000
3044	Single Covered Parking	13.00	780,000
3045	Single Covered Parking	13.00	780,000
3046	Single Covered Parking	12.50	780,000
3047	Single Covered Parking	12.50	780,000
3048	Single Covered Parking	12.50	780,000
3049	Single Covered Parking	12.50	780,000
3050	Single Covered Parking	12.50	780,000
3051	Single Covered Parking	12.50	780,000
3052	Single Covered Parking	12.50	780,000
3053	Single Covered Parking	12.50	780,000
3054	Single Covered Parking	12.50	780,000
3055	Single Covered Parking	12.50	780,000
3056	Single Covered Parking	13.00	780,000
3057	Single Covered Parking	13.00	780,000
3058	Single Covered Parking	13.00	780,000
3059	Single Covered Parking	13.00	780,000
3060	Single Covered Parking	13.00	780,000
3061	Single Covered Parking	13.00	780,000
3062	Single Covered Parking	13.00	780,000

*[Handwritten signatures]*  
SYBO DOY RBL ARA

**BRIXTON PLACE**  
**Brent Tower Parking Slots**

Pricelist Effective June 15, 2016

Based on Availability Plan released March 2016 (ref. # DE-16-03-001)

Building Completion Date September 2021

**BRIXTON**  
**PLACE**

UNIT NO.	UNIT DESCRIPTION	TOTAL AREA (sqm, more or less)	LIST PRICE (Php)
3063	Single Covered Parking	13.00	780,000
3064	Single Covered Parking	13.00	780,000
3065	Single Covered Parking	13.00	780,000
3066	Single Covered Parking	13.00	780,000
3067	Single Covered Parking	13.00	780,000
3068	Single Covered Parking	13.00	780,000
3069	Single Covered Parking	13.00	780,000
3070	Single Covered Parking	12.50	780,000
3071	Single Covered Parking	12.50	780,000
3072	Single Covered Parking	13.00	780,000
3073	Single Covered Parking	13.00	780,000
3074	Single Covered Parking	13.00	780,000
3075	Single Covered Parking	13.00	780,000
3076	Single Covered Parking	13.00	780,000
3077	Single Covered Parking	13.00	780,000
3078	Single Covered Parking	13.00	780,000
3079	Single Covered Parking	13.00	780,000
3080	Single Covered Parking	13.00	780,000
3081	Single Covered Parking	13.00	780,000
3082	Single Covered Parking	13.00	780,000
3083	Single Covered Parking	13.00	780,000
3084	Single Covered Parking	13.00	780,000
3085	Single Covered Parking	13.00	780,000
3086	Single Covered Parking	13.00	780,000
3087	Single Covered Parking	13.00	780,000
3088	Single Covered Parking	13.00	780,000
3089	Single Covered Parking	13.00	780,000
3090	Single Covered Parking	13.00	780,000
3091	Single Covered Parking	13.00	780,000
3092	Single Covered Parking	13.00	780,000
3093	Single Covered Parking	13.00	780,000
3094	Single Covered Parking	13.00	780,000
3095	Single Covered Parking	13.00	780,000
3096	Single Covered Parking	13.00	780,000
3097	Single Covered Parking	13.00	780,000
3098	Single Covered Parking	13.00	780,000
3099	Single Covered Parking	13.00	780,000
3100	Single Covered Parking	13.00	780,000
3101	Single Covered Parking	12.50	780,000
3102	Single Covered Parking	12.50	780,000
3103	Single Covered Parking	12.50	780,000
3104	Single Covered Parking	12.50	780,000
3105	Single Covered Parking	12.50	780,000
3106	Single Covered Parking	12.50	780,000
3107	Single Covered Parking	13.00	780,000
3108	Single Covered Parking	13.00	780,000
3109	Single Covered Parking	13.00	780,000
3110	Single Covered Parking	13.00	780,000

*[Handwritten signatures]*  
 SYBO DOY RBLL ARA

**BRIXTON PLACE**  
**Brent Tower Parking Slots**


Pricelist Effective June 15, 2016

Based on Availability Plan released March 2016 (ref. # DE-16-03-001)

Building Completion Date September 2021

**BRIXTON**  
**PLACE**

UNIT NO.	UNIT DESCRIPTION	TOTAL AREA (sqm, more or less)	LIST PRICE (PhP)
3111	Single Covered Parking	13.00	780,000
3112	Single Covered Parking	13.00	780,000
3114	Single Covered Parking	13.00	780,000
3115	Single Covered Parking	13.00	780,000
3116	Single Covered Parking	13.00	780,000
3117	Single Covered Parking	13.00	780,000
3118	Single Covered Parking	13.00	780,000
3119	Single Covered Parking	13.00	780,000
3120	Single Covered Parking	13.00	780,000
3121	Tandem Covered Parking	13.00	680,000
3122		13.00	680,000
3123	Tandem Covered Parking	13.00	680,000
3124		13.00	680,000
3125	Tandem Covered Parking	13.00	680,000
3126		13.00	680,000
3127	Tandem Covered Parking	13.00	680,000
3128		13.00	680,000
3129	Tandem Covered Parking	13.00	680,000
3130		13.00	680,000
3131	Tandem Covered Parking	13.00	680,000
3132		13.00	680,000
3133	Tandem Covered Parking	13.00	680,000
3134		13.00	680,000
3135	Tandem Covered Parking	13.00	680,000
3136		13.00	680,000
3137	Tandem Covered Parking	13.00	680,000
3138		13.00	680,000
3139	Single Covered Parking	13.00	780,000
3140	Single Covered Parking	13.00	780,000
3141	Single Covered Parking	13.00	780,000
<b>Basement Level 4</b>			
4001	Single Covered Parking	12.50	760,000
4002	Single Covered Parking	12.50	760,000
4003	Single Covered Parking	13.00	760,000
4004	Single Covered Parking	13.00	760,000
4005	Single Covered Parking	13.00	760,000
4006	Single Covered Parking	13.00	760,000
4007	Single Covered Parking	13.00	760,000
4008	Single Covered Parking	13.00	760,000
4009	Single Covered Parking	13.00	760,000
4010	Single Covered Parking	13.00	760,000
4011	Single Covered Parking	13.00	760,000
4012	Single Covered Parking	13.00	760,000
4014	Single Covered Parking	13.00	760,000
4015	Single Covered Parking	13.00	760,000
4016	Single Covered Parking	12.50	760,000
4017	Single Covered Parking	12.50	760,000
4018	Single Covered Parking	12.50	760,000

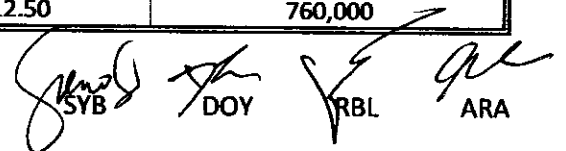
  
 SYB      DOY      RBL      ARA

**BRIXTON PLACE**  
**Brent Tower Parking Slots**





**BRIXTON**  
**PLACE**

Pricelist Effective June 15, 2016

Based on Availability Plan released March 2016 (ref. # DE-16-03-001)

Building Completion Date September 2021

UNIT NO.	UNIT DESCRIPTION	TOTAL AREA (sqm, more or less)	LIST PRICE (Php)
4019	Single Covered Parking	12.50	760,000
4020	Single Covered Parking	15.50	760,000
4021	Single Covered Parking	15.50	760,000
4022	Single Covered Parking	12.50	760,000
4023	Single Covered Parking	12.50	760,000
4024	Single Covered Parking	12.50	760,000
4025	Single Covered Parking	12.50	760,000
4026	Single Covered Parking	12.50	760,000
4027	Single Covered Parking	12.50	760,000
4028	Single Covered Parking	13.00	760,000
4029	Single Covered Parking	13.00	760,000
4030	Single Covered Parking	13.00	760,000
4031	Single Covered Parking	13.00	760,000
4032	Single Covered Parking	13.00	760,000
4033	Single Covered Parking	13.00	760,000
4034	Single Covered Parking	13.00	760,000
4035	Single Covered Parking	13.00	760,000
4036	Single Covered Parking	12.00	760,000
4037	Single Covered Parking	12.00	760,000
4038	Single Covered Parking	13.00	760,000
4039	Single Covered Parking	13.00	760,000
4040	Single Covered Parking	13.00	760,000
4041	Single Covered Parking	13.00	760,000
4043	Single Covered Parking	13.00	760,000
4044	Single Covered Parking	13.00	760,000
4045	Single Covered Parking	13.00	760,000
4046	Single Covered Parking	12.50	760,000
4047	Single Covered Parking	12.50	760,000
4048	Single Covered Parking	12.50	760,000
4049	Single Covered Parking	12.50	760,000
4050	Single Covered Parking	12.50	760,000
4051	Single Covered Parking	12.50	760,000
4052	Single Covered Parking	12.50	760,000
4053	Single Covered Parking	12.50	760,000
4054	Single Covered Parking	12.50	760,000
4055	Single Covered Parking	12.50	760,000
4056	Single Covered Parking	13.00	760,000
4057	Single Covered Parking	13.00	760,000
4058	Single Covered Parking	13.00	760,000
4059	Single Covered Parking	13.00	760,000
4060	Single Covered Parking	13.00	760,000
4061	Single Covered Parking	13.00	760,000
4062	Single Covered Parking	13.00	760,000
4063	Single Covered Parking	13.00	760,000
4064	Single Covered Parking	13.00	760,000
4065	Single Covered Parking	13.00	760,000
4066	Single Covered Parking	13.00	760,000
4067	Single Covered Parking	13.00	760,000

 SYB
  DOY
  RBL
  ARA

**BRIXTON PLACE**  
**Brent Tower Parking Slots**





**BRIXTON**  
**PLACE**

Pricelist Effective June 15, 2016

Based on Availability Plan released March 2016 (ref. # DE-16-03-001)

Building Completion Date September 2021

UNIT NO.	UNIT DESCRIPTION	TOTAL AREA (sqm, more or less)	LIST PRICE (Php)
4068	Single Covered Parking	13.00	760,000
4069	Single Covered Parking	13.00	760,000
4070	Single Covered Parking	12.50	760,000
4071	Single Covered Parking	12.50	760,000
4072	Single Covered Parking	13.00	760,000
4073	Single Covered Parking	13.00	760,000
4074	Single Covered Parking	13.00	760,000
4075	Single Covered Parking	13.00	760,000
4076	Single Covered Parking	13.00	760,000
4077	Single Covered Parking	13.00	760,000
4078	Single Covered Parking	13.00	760,000
4079	Single Covered Parking	13.00	760,000
4080	Single Covered Parking	13.00	760,000
4081	Single Covered Parking	13.00	760,000
4082	Single Covered Parking	13.00	760,000
4083	Single Covered Parking	13.00	760,000
4084	Single Covered Parking	13.00	760,000
4085	Single Covered Parking	13.00	760,000
4086	Single Covered Parking	13.00	760,000
4087	Single Covered Parking	13.00	760,000
4088	Single Covered Parking	13.00	760,000
4089	Single Covered Parking	13.00	760,000
4090	Single Covered Parking	13.00	760,000
4091	Single Covered Parking	13.00	760,000
4092	Single Covered Parking	13.00	760,000
4093	Single Covered Parking	13.00	760,000
4094	Single Covered Parking	13.00	760,000
4095	Single Covered Parking	13.00	760,000
4096	Single Covered Parking	13.00	760,000
4097	Single Covered Parking	13.00	760,000
4098	Single Covered Parking	13.00	760,000
4099	Single Covered Parking	13.00	760,000
4100	Single Covered Parking	13.00	760,000
4101	Single Covered Parking	12.50	760,000
4102	Single Covered Parking	12.50	760,000
4103	Single Covered Parking	12.50	760,000
4104	Single Covered Parking	12.50	760,000
4105	Single Covered Parking	12.50	760,000
4106	Single Covered Parking	12.50	760,000
4107	Single Covered Parking	13.00	760,000
4108	Single Covered Parking	13.00	760,000
4109	Single Covered Parking	13.00	760,000
4110	Single Covered Parking	13.00	760,000
4111	Single Covered Parking	13.00	760,000
4112	Single Covered Parking	13.00	760,000
4114	Single Covered Parking	13.00	760,000
4115	Single Covered Parking	13.00	760,000

 SYB
  DOY
  RBL
  ARA

# BRIXTON PLACE

## Brent Tower Parking Slots





Pricelist Effective June 15, 2016

Based on Availability Plan released March 2016 (ref. # DE-16-03-001)

Building Completion Date September 2021

# BRIXTON PLACE

UNIT NO.	UNIT DESCRIPTION	TOTAL AREA (sqm, more or less)	LIST PRICE (Php)
4116	Single Covered Parking	13.00	760,000
4117	Single Covered Parking	13.00	760,000
4118	Single Covered Parking	13.00	760,000
4119	Single Covered Parking	13.00	760,000
4120	Single Covered Parking	13.00	760,000
4121	Tandem Covered Parking	13.00	660,000
4122		13.00	660,000
4123	Tandem Covered Parking	13.00	660,000
4124		13.00	660,000
4125	Tandem Covered Parking	13.00	660,000
4126		13.00	660,000
4127	Tandem Covered Parking	13.00	660,000
4128		13.00	660,000
4129	Tandem Covered Parking	13.00	660,000
4130		13.00	660,000
4131	Tandem Covered Parking	13.00	660,000
4132		13.00	660,000
4133	Tandem Covered Parking	13.00	660,000
4134		13.00	660,000
4135	Tandem Covered Parking	13.00	660,000
4136		13.00	660,000
4137	Tandem Covered Parking	13.00	660,000
4138		13.00	660,000
4139	Single Covered Parking	13.00	760,000
4140	Single Covered Parking	13.00	760,000
4141	Single Covered Parking	13.00	760,000
<b>Basement Level 5</b>			
5001	Single Covered Parking	13.00	740,000
5002	Single Covered Parking	13.00	740,000
5003	Single Covered Parking	13.00	740,000
5004	Single Covered Parking	13.00	740,000
5005	Single Covered Parking	13.00	740,000
5006	Single Covered Parking	13.00	740,000
5007	Single Covered Parking	13.00	740,000
5008	Single Covered Parking	13.00	740,000
5009	Single Covered Parking	12.50	740,000
5010	Single Covered Parking	12.50	740,000
5011	Single Covered Parking	12.50	740,000
5012	Single Covered Parking	12.50	740,000
5014	Single Covered Parking	15.50	740,000
5015	Single Covered Parking	15.50	740,000
5016	Single Covered Parking	12.50	740,000
5017	Single Covered Parking	12.50	740,000
5018	Single Covered Parking	12.50	740,000
5019	Single Covered Parking	12.50	740,000
5020	Single Covered Parking	12.50	740,000
5021	Single Covered Parking	13.00	740,000
5022	Single Covered Parking	13.00	740,000

 SYB
  DOY
  RBL
  ARA

**BRIXTON PLACE**  
**Brent Tower Parking Slots**





Pricelist Effective June 15, 2016

Based on Availability Plan released March 2016 (ref. # DE-16-03-001)

Building Completion Date September 2021

**BRIXTON**  
**PLACE**

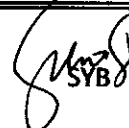UNIT NO.	UNIT DESCRIPTION	TOTAL AREA (sqm, more or less)	LIST PRICE (Php)
5023	Single Covered Parking	13.00	740,000
5024	Single Covered Parking	13.00	740,000
5025	Single Covered Parking	13.00	740,000
5026	Single Covered Parking	13.00	740,000
5027	Single Covered Parking	13.00	740,000
5028	Single Covered Parking	13.00	740,000
5029	Single Covered Parking	12.00	740,000
5030	Single Covered Parking	12.00	740,000
5031	Single Covered Parking	13.00	740,000
5032	Single Covered Parking	13.00	740,000
5033	Single Covered Parking	13.00	740,000
5034	Single Covered Parking	13.00	740,000
5036	Single Covered Parking	13.00	740,000
5037	Single Covered Parking	13.00	740,000
5038	Single Covered Parking	13.00	740,000
5039	Single Covered Parking	12.50	740,000
5040	Single Covered Parking	12.50	740,000
5041	Single Covered Parking	12.50	740,000
5042	Single Covered Parking	12.50	740,000
5043	Single Covered Parking	12.50	740,000
5044	Single Covered Parking	12.50	740,000
5045	Single Covered Parking	12.50	740,000
5046	Single Covered Parking	12.50	740,000
5047	Single Covered Parking	12.50	740,000
5048	Single Covered Parking	12.50	740,000
5049	Single Covered Parking	13.00	740,000
5050	Single Covered Parking	13.00	740,000
5051	Single Covered Parking	13.00	740,000
5052	Single Covered Parking	13.00	740,000
5053	Single Covered Parking	13.00	740,000
5054	Single Covered Parking	13.00	740,000
5055	Single Covered Parking	13.00	740,000
5056	Single Covered Parking	13.00	740,000
5057	Single Covered Parking	13.00	740,000
5058	Single Covered Parking	13.00	740,000
5059	Single Covered Parking	13.00	740,000
5060	Single Covered Parking	13.00	740,000
5061	Single Covered Parking	13.00	740,000
5062	Single Covered Parking	13.00	740,000
5063	Single Covered Parking	12.50	740,000
5064	Single Covered Parking	12.50	740,000
5065	Single Covered Parking	12.50	740,000
5066	Single Covered Parking	12.50	740,000
5067	Single Covered Parking	13.00	740,000
5068	Single Covered Parking	13.00	740,000
5069	Single Covered Parking	13.00	740,000
5070	Single Covered Parking	13.00	740,000
5071	Single Covered Parking	13.00	740,000

 SYB
  DOY
  ORBL
  ARA

**BRIXTON PLACE**  
**Brent Tower Parking Slots**

Pricelist Effective June 15, 2016

Based on Availability Plan released March 2016 (ref. # DE-16-03-001)

Building Completion Date September 2021

**BRIXTON**  
**PLACE**

UNIT NO.	UNIT DESCRIPTION	TOTAL AREA (sqm, more or less)	LIST PRICE (Php)
5072	Single Covered Parking	13.00	740,000
5073	Single Covered Parking	13.00	740,000
5074	Single Covered Parking	13.00	740,000
5075	Single Covered Parking	13.00	740,000
5076	Single Covered Parking	13.00	740,000
5077	Single Covered Parking	13.00	740,000
5078	Single Covered Parking	13.00	740,000
5079	Single Covered Parking	13.00	740,000
5080	Single Covered Parking	13.00	740,000
5081	Single Covered Parking	13.00	740,000
5082	Single Covered Parking	13.00	740,000
5083	Single Covered Parking	13.00	740,000
5084	Single Covered Parking	13.00	740,000
5085	Single Covered Parking	13.00	740,000
5086	Single Covered Parking	13.00	740,000
5087	Single Covered Parking	13.00	740,000
5088	Single Covered Parking	13.00	740,000
5089	Single Covered Parking	13.00	740,000
5090	Single Covered Parking	13.00	740,000
5091	Single Covered Parking	13.00	740,000
5092	Single Covered Parking	13.00	740,000
5093	Single Covered Parking	13.00	740,000
5094	Single Covered Parking	13.00	740,000
5095	Single Covered Parking	13.00	740,000
5096	Single Covered Parking	13.00	740,000
5097	Single Covered Parking	13.00	740,000
5098	Single Covered Parking	12.50	740,000
5099	Single Covered Parking	12.50	740,000
5100	Single Covered Parking	12.50	740,000
5101	Single Covered Parking	12.50	740,000
5102	Single Covered Parking	13.00	740,000
5103	Single Covered Parking	13.00	740,000
5104	Single Covered Parking	13.00	740,000
5105	Single Covered Parking	13.00	740,000
5106	Single Covered Parking	13.00	740,000
5107	Single Covered Parking	13.00	740,000
5108	Single Covered Parking	13.00	740,000
5109	Single Covered Parking	13.00	740,000
5110	Single Covered Parking	13.00	740,000
5111	Single Covered Parking	13.00	740,000
5112	Single Covered Parking	13.00	740,000
5114	Single Covered Parking	13.00	740,000
5115	Single Covered Parking	13.00	740,000
5116	Single Covered Parking	13.00	740,000
5117	Tandem Covered Parking	13.00	640,000
5118		13.00	640,000
5119		13.00	640,000
5120		13.00	640,000

*[Handwritten signatures]*  
 SYB      DOY      RBL      ARA

**BRIXTON PLACE**  
**Brent Tower Parking Slots**

**BRIXTON**  
**PLACE**

Pricelist Effective June 15, 2016





Based on Availability Plan released March 2016 (ref. # DE-16-03-001)

Building Completion Date September 2021

UNIT NO.	UNIT DESCRIPTION	TOTAL AREA (sqm, more or less)	LIST PRICE (PHP)
5121	Tandem Covered Parking	13.00	640,000
5122		13.00	640,000
5123	Tandem Covered Parking	13.00	640,000
5124		13.00	640,000
5125	Tandem Covered Parking	13.00	640,000
5126		13.00	640,000
5127	Tandem Covered Parking	13.00	640,000
5128		13.00	640,000
5129	Tandem Covered Parking	13.00	640,000
5130		13.00	640,000
5131	Tandem Covered Parking	13.00	640,000
5132		13.00	640,000
5133	Tandem Covered Parking	13.00	640,000
5134		13.00	640,000
5135	Single Covered Parking	13.00	740,000
5136	Single Covered Parking	13.00	740,000
5137	Single Covered Parking	13.00	740,000

Notes :

1. CASH PRICE is LIST PRICE less 10%.
2. Above prices are subject to change without prior notice
3. The parking slot areas may change based on actual parking slot condition.
4. Prices indicated are exclusive of closing fees.
5. Prices may include VAT, if and where applicable.
6. The contents herein are subject to change without prior notice and do not constitute an offer or contract.

# BRIXTON PLACE - BRENT TOWER

## TURNOVER FINISHES & FIXTURES

For Sales and Marketing Reference: Effective November 2015

# BRIXTON PLACE

RESIDENTIAL UNITS	1-BEDROOM UNIT			2-BEDROOM UNIT			3-BEDROOM UNIT
	24.00 sq.m	31.60 sq.m	32.80 sq.m	44.00sq.m	46.60 sq.m	48.00 sq.m	70.00 sq.m
<b>FLOOR FINISHES</b>							
Living, Dining and Kitchen	Vinyl planks with baseboard			Ceramic Tiles with baseboard			
Bedrooms	Vinyl planks with baseboard			Ceramic Tiles with pebble washout			
Balcony	Vinyl planks with baseboard			Un glazed ceramic tiles			
Toilet & Bath	Vinyl planks with baseboard			Un glazed ceramic tiles			
<b>WALL FINISHES</b>							
Interior Walls	Painted finish			Painted finish			
Toilet	Ceramic tiles; Painted cement finish above wall tiles			Ceramic tiles; Painted cement finish above wall tiles			
<b>CEILING FINISHES</b>							
Living, Dining and Kitchen	Painted plain cement finish			Painted plain cement finish			
Bedrooms	Painted plain cement finish			Painted plain cement finish			
Toilet & Bath	Painted fiberboard ceiling			Painted fiberboard ceiling			
<b>SPECIALTIES</b>							
Kitchen Area	Granite finish kitchen countertop with cabinet system			Granite finish kitchen countertop with cabinet system			
Toilet and Bath	Mirror Cabinet			Granite finish lavatory countertop for T & B 1			
<b>DOORS</b>							
Entrance Door	Wooden door on metal jamb			Wooden door on metal jamb			
Bedroom Door	Aluminum sliding framed glass panel			Wooden door on metal jamb			
Toilet Door	Wooden door with half louver on metal jamb			Wooden door with half louver on metal jamb			
Balcony Door	Aluminum sliding framed glass panel with insect screen			Aluminum sliding framed glass panel with insect screen			
<b>WINDOWS</b>							
Aluminum framed glass panel with insect screen (except awning windows)							
<b>FINISHING HARDWARE</b>							
Main Door Lockset	Mortise type keyed lockset			Mortise type keyed lockset			
Bedroom Lockset	Flush type keyed lockset			Lever type keyed lockset			
Toilet Lockset	Lever type privacy lockset			Lever type privacy lockset			
<b>TOILET AND KITCHEN FIXTURES</b>							
Water Closet	Top flush, one-piece type			Top flush, one-piece type			
Lavatory	Wall-hung with semi-pedestal type	Semi-counter top basin		Undercounter type and wall hung with semi-pedestal type			
Kitchen Sink	Stainless steel, single bowl	Stainless steel, single bowl with one-side drainboard		Stainless steel, single bowl with one-side drainboard			
Kitchen Faucet	Gooseneck type	Rotary lever type		Rotary lever type			
Shower Head and Fittings	Exposed shower and mixer type			Exposed shower and mixer type			
Toilet Paper Holder	Surface mounted type			Surface mounted type			
Soap Holder	Niche at wall			Niche at wall			
Toilet Exhaust	Ceiling-mounted exhaust fan			Ceiling-mounted exhaust fan			
Kitchen exhaust	Ranghood Provision			Ranghood Provision			
AIR CONDITION	Provision for Window type Air Conditioning Unit			Provision for Window type and Split type Air Conditioning Unit			
<b>COMMON AREA</b>							
<b>FLOOR FINISH</b>							
Stairs	Straight to finish concrete with steel angle nosing guard			Straight to finish concrete with steel angle nosing guard			
Halfway/ Corridor	Ceramic tiles with pebble washout			Ceramic tiles with pebble washout			
Roof Deck	Natural stone / homogeneous tile with pebble washout			Natural stone / homogeneous tile with pebble washout			
Driveway/ Parking	Straight to finish concrete			Straight to finish concrete			
<b>WALL FINISH</b>							
Exterior Wall Finish	Combination of plain and textured paint on cement finish			Combination of plain and textured paint on cement finish			
Halfway	Painted plain cement finish			Painted plain cement finish			
Stairwell	Painted plain cement finish			Painted plain cement finish			
<b>CEILING FINISH</b>							
Halfway	Painted plain cement finish with ficer / gypsum board cladding			Painted plain cement finish with ficer / gypsum board cladding			
Stairwell	Painted plain cement finish			Painted plain cement finish			
Driveway/ Parking	Painted plain cement finish			Painted plain cement finish			

**ISSUED FOR REFERENCE ONLY**

Steph [Signature] 26/11/15

RMS [Signature] 27/11/15

AMC [Signature]

Specifications are subject to change without prior notice.


--- Nothing follows ---

Page

# BRIXTON PLACE

NOVEMBER 2015 - DE-15-11-028

BRENT TOWER

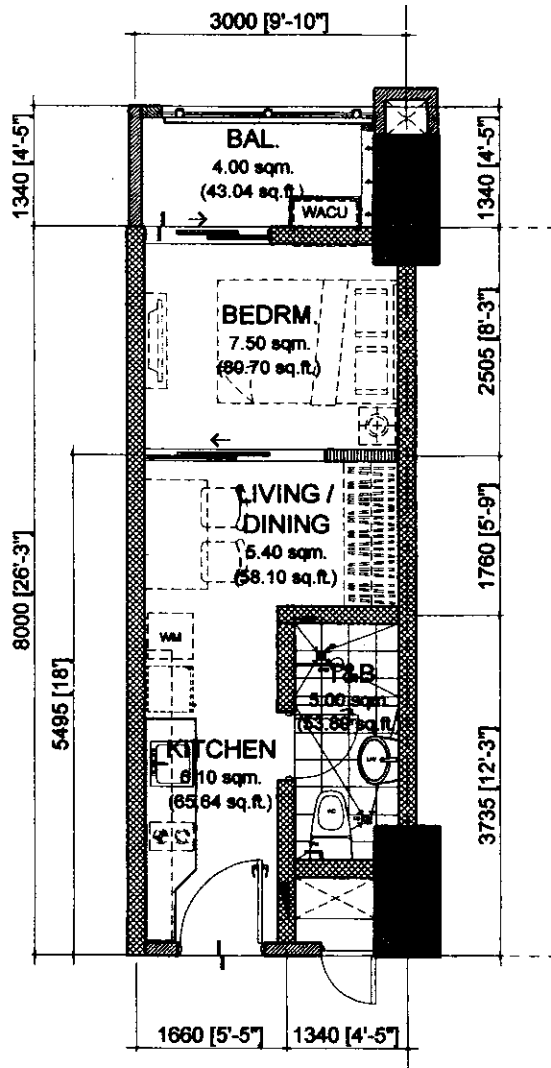

*Handwritten signature and date: 11/26/2015*

NOTED BY:

TEPH	<i>[Signature]</i>	26/NOV
RMS	<i>[Signature]</i>	27/NOV
AMC	<i>[Signature]</i>	

**24.00 sq.m. 1-BR TYPE - A**  
 INNER UNIT - 24.00 sq.m. / 258.24 sq.ft.  
 WITH 1 BALCONY - 4.00 / 43.04 sq.ft.  
 GROSS FLOOR AREA - 28.00 sq.m. / 301.28 sq.ft.

SCALE: 1 : 80 mtrs.

- NOTE:
- DIMENSIONS & AREAS MAY VARY BASED ON ACTUAL SITE CONDITION.
  - FURNITURE & APPLIANCES ARE NOT INCLUDED.
  - FLOOR PLANS DEPICTED IN THIS MATERIAL ARE FOR DEMONSTRATION PURPOSES ONLY AND SHOULD NOT BE RELIED UPON AS FINAL PROJECT PLANS.
  - FOR ANNOUNCEMENT PURPOSES ONLY.


INNER UNIT	AREA	
	SQ. MTR.	SQ. FT.
LIVING/DINING	5.40	58.10
KITCHEN	6.10	65.64
BEDROOM	7.50	80.70
T&B	5.00	53.80
UNIT AREA	24.00	258.24
BALCONY	4.00	43.04
GR. FLR. AREA	28.00	301.28

*Handwritten mark/signature*

# BRIXTON PLACE

NOVEMBER 2015 - DE-15-11-028

BRENT TOWER

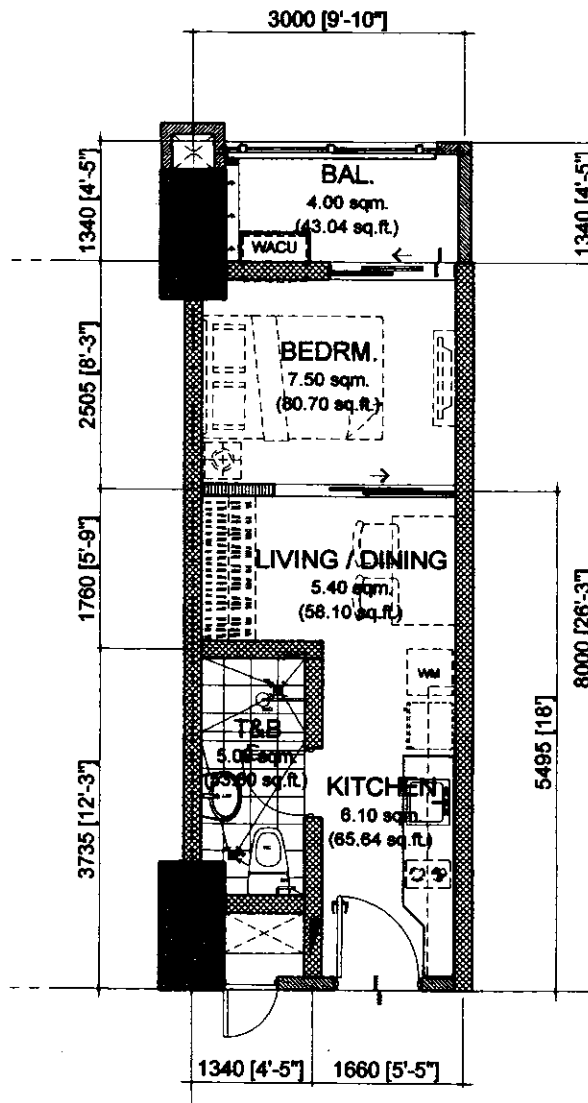

VOE J. Schuman 11/26/2015

NOTED BY:		
TEPH	<i>[Signature]</i>	26/11/15
RMS	<i>[Signature]</i>	27/11/15
AMC	<i>[Signature]</i>	11/12

**24.00 sq.m. 1-BR TYPE - A.1**  
 INNER UNIT - 24.00 sq.m. / 258.24 sq.ft.  
 WITH 1 BALCONY - 4.00 / 43.04 sq.ft.  
 GROSS FLOOR AREA - 28.00 sq.m. / 301.28 sq.ft.

SCALE: 1 : 80 mtrs.

- NOTE:
- DIMENSIONS & AREAS MAY VARY BASED ON ACTUAL SITE CONDITION.
  - FURNITURE & APPLIANCES ARE NOT INCLUDED.
  - FLOOR PLANS DEPICTED IN THIS MATERIAL ARE FOR DEMONSTRATION PURPOSES ONLY AND SHOULD NOT BE RELIED UPON AS FINAL PROJECT PLANS.
  - FOR ANNOUNCEMENT PURPOSES ONLY.


INNER UNIT	AREA	
	SQ. MTR.	SQ. FT.
LIVING/DINING	5.40	58.10
KITCHEN	6.10	65.64
BEDROOM	7.50	80.70
T&B	5.00	53.80
UNIT AREA	24.00	258.24
BALCONY	4.00	43.04
GR. FLR. AREA	28.00	301.28

*[Handwritten mark]*

# BRIXTON PLACE

NOVEMBER 2015 - DE-15-11-028

BRENT TOWER

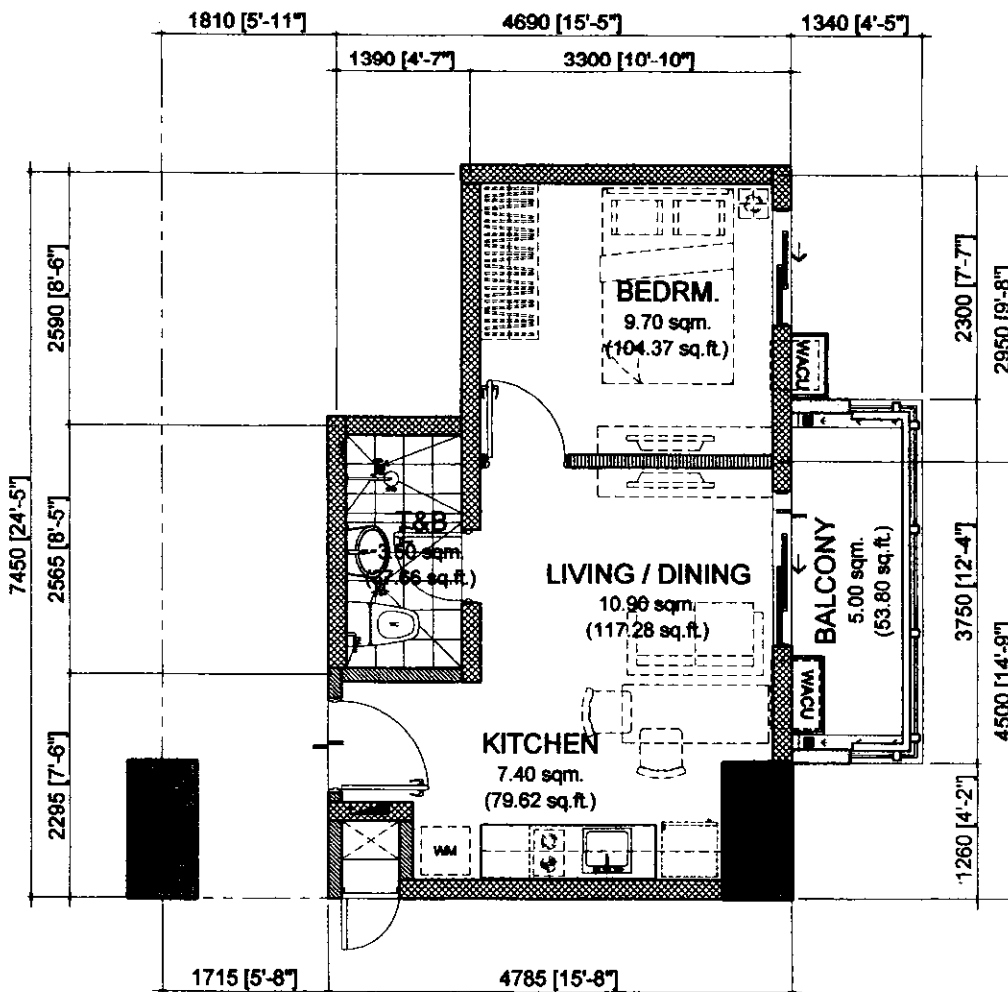

see [Signature] 11/26/2015

NOTED BY:		
TEPH	[Signature]	11/27
RMS	[Signature]	11/27
AMC	[Signature]	11/27

**31.50 sq.m. 1-BR TYPE - B**  
 END UNIT - 31.50 sq.m. / 338.94 sq.ft.  
 WITH 1 BALCONY - 5.00 / 53.80 sq.ft.  
 GROSS FLOOR AREA - 36.50 sq.m. / 392.74 sq.ft.

SCALE: 1 : 80 mtrs.

- NOTE:
- DIMENSIONS & AREAS MAY VARY BASED ON ACTUAL SITE CONDITION.
  - FURNITURE & APPLIANCES ARE NOT INCLUDED.
  - FLOOR PLANS DEPICTED IN THIS MATERIAL ARE FOR DEMONSTRATION PURPOSES ONLY AND SHOULD NOT BE RELIED UPON AS FINAL PROJECT PLANS.
  - FOR ANNOUNCEMENT PURPOSES ONLY.


END UNIT	AREA	
	SQ. MTR.	SQ. FT.
LIVING/DINING	10.90	117.28
KITCHEN	7.40	79.62
BEDROOM	9.70	104.37
T&B	3.50	37.66
UNIT AREA	31.50	338.94
BALCONY	5.00	53.80
GR. FLR. AREA	36.50	392.74

[Handwritten mark]

# BRIXTON PLACE

NOVEMBER 2015 - DE-15-11-028

BRENT TOWER

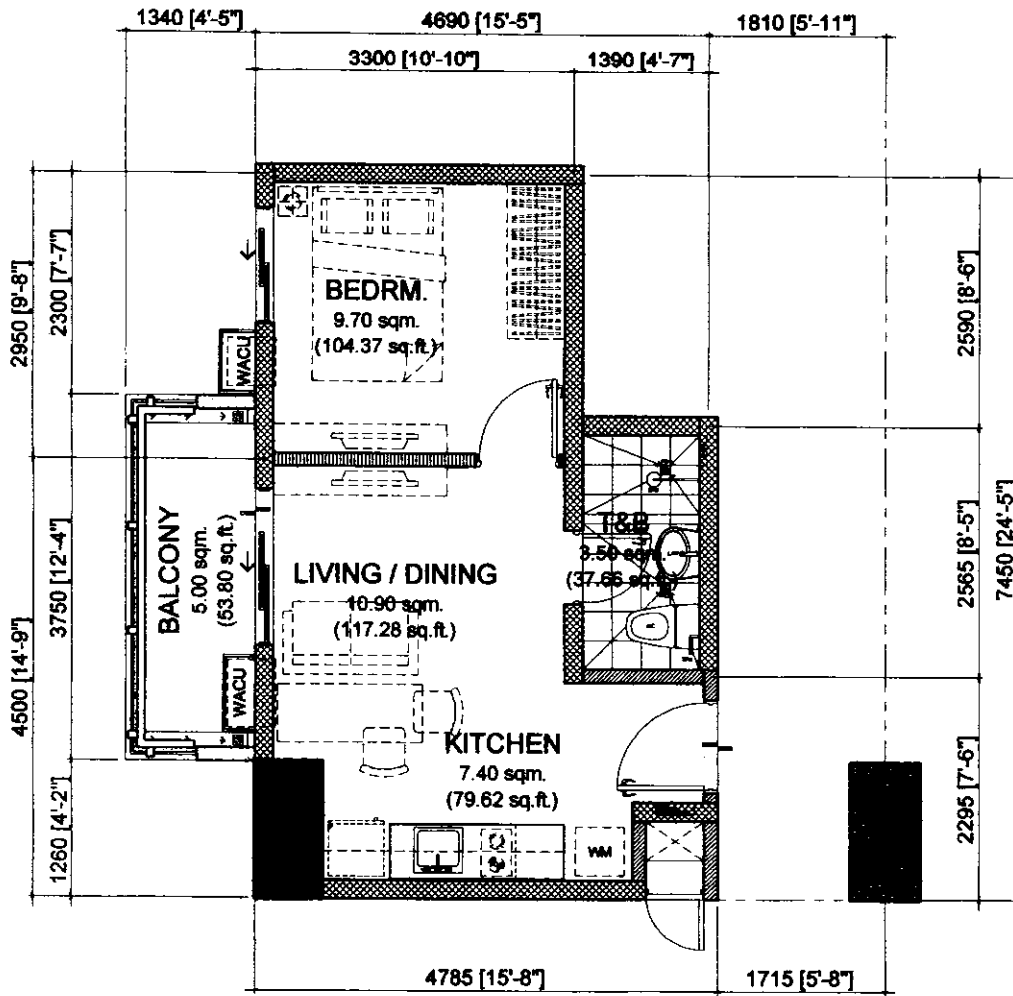

WCA [Signature] 11/26/2015

NOTED BY:

TEPH	[Signature]	11/27
RMS	[Signature]	11/27/2015
AMC	[Signature]	11/27

**31.50 sq.m. 1-BR TYPE - B.1**  
 END UNIT - 31.50 sq.m. / 338.94 sq.ft.  
 WITH 1 BALCONY - 5.00 / 53.80 sq.ft.  
 GROSS FLOOR AREA - 36.50 sq.m. / 392.74 sq.ft.

SCALE: 1 : 80 mtrs.

- NOTE:
- DIMENSIONS & AREAS MAY VARY BASED ON ACTUAL SITE CONDITION.
  - FURNITURE & APPLIANCES ARE NOT INCLUDED.
  - FLOOR PLANS DEPICTED IN THIS MATERIAL ARE FOR DEMONSTRATION PURPOSES ONLY AND SHOULD NOT BE RELIED UPON AS FINAL PROJECT PLANS.
  - FOR ANNOUNCEMENT PURPOSES ONLY.


END UNIT	AREA	
	SQ. MTR.	SQ. FT.
LIVING/DINING	10.90	117.28
KITCHEN	7.40	79.62
BEDROOM	9.70	104.37
T&B	3.50	37.66
UNIT AREA	31.50	338.94
BALCONY	5.00	53.80
GR. FLR. AREA	36.50	392.74

[Signature]

# BRIXTON PLACE

NOVEMBER 2015 - DE-15-11-028

BRENT TOWER

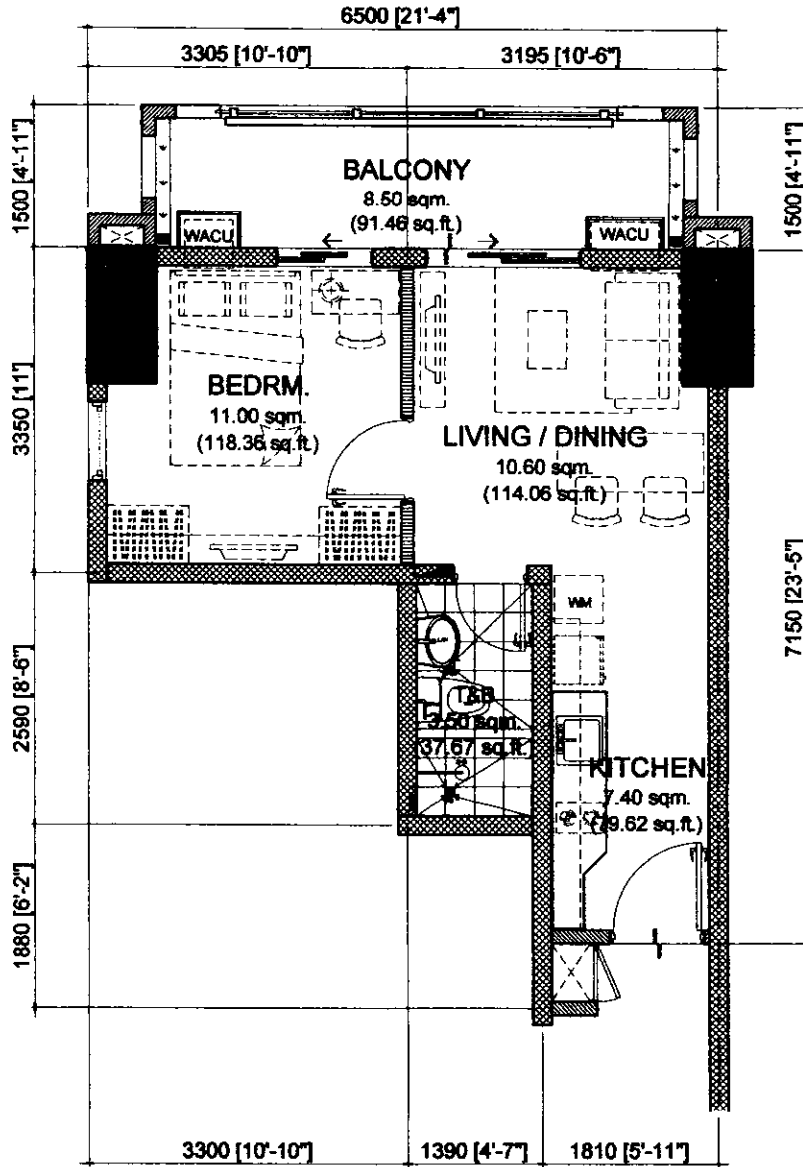

1022 *J. H. Jones* 11/26/2015

NOTED BY:

STEPH	<i>[Signature]</i>	26 NOV 15
RMS	<i>[Signature]</i>	27 NOV
AMC	<i>[Signature]</i>	27 NOV

## 32.50 sq.m. 1-BR TYPE - C

END UNIT - 32.50 sq.m. / 349.70 sq.ft.

WITH 1 BALCONY - 8.50 / 91.46 sq.ft.

GROSS FLOOR AREA - 41.00 sq.m. / 441.16 sq.ft.

SCALE:

1 : 80 mtrs.

**NOTE:**

- DIMENSIONS & AREAS MAY VARY BASED ON ACTUAL SITE CONDITION.
- FURNITURE & APPLIANCES ARE NOT INCLUDED.
- FLOOR PLANS DEPICTED IN THIS MATERIAL ARE FOR DEMONSTRATION PURPOSES ONLY AND SHOULD NOT BE RELIED UPON AS FINAL PROJECT PLANS.
- FOR ANNOUNCEMENT PURPOSES ONLY.


END UNIT	AREA	
	SQ. MTR.	SQ. FT.
LIVING/DINING	10.60	114.06
KITCHEN	7.40	79.62
BEDROOM	11.00	118.36
T&B	3.50	37.66
UNIT AREA	32.50	349.70
BALCONY	8.50	91.46
GR. FLR. AREA	41.00	441.16

*[Handwritten mark]*

# BRIXTON PLACE

NOVEMBER 2015 - DE-15-11-028

BRENT TOWER

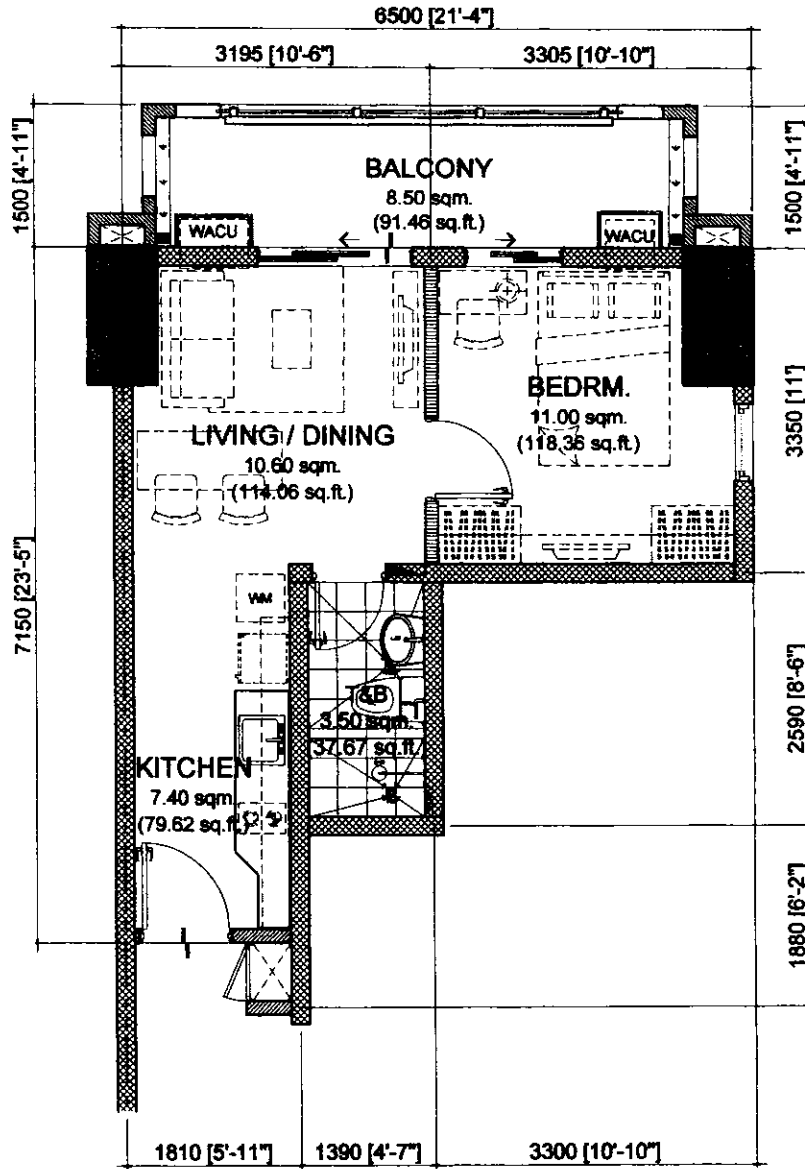

*Noted by: [Signature] 11/26/2015*

NOTED BY:		
STEPH	<i>[Signature]</i>	26/11/15
RMS	<i>[Signature]</i>	27/11/15
AMC	<i>[Signature]</i>	11/12/15

**32.50 sq.m. 1-BR TYPE - C.1**  
 END UNIT - 32.50 sq.m. / 349.70 sq.ft.  
 WITH 1 BALCONY - 8.50 / 91.46 sq.ft.  
 GROSS FLOOR AREA - 41.00 sq.m. / 441.16 sq.ft.

SCALE: 1 : 80 mtrs.

- NOTE:**
- DIMENSIONS & AREAS MAY VARY BASED ON ACTUAL SITE CONDITION.
  - FURNITURE & APPLIANCES ARE NOT INCLUDED.
  - FLOOR PLANS DEPICTED IN THIS MATERIAL ARE FOR DEMONSTRATION PURPOSES ONLY AND SHOULD NOT BE RELIED UPON AS FINAL PROJECT PLANS
  - FOR ANNOUNCEMENT PURPOSES ONLY.


END UNIT	AREA	
	SQ. MTR.	SQ. FT.
LIVING/DINING	10.60	114.06
KITCHEN	7.40	79.62
BEDROOM	11.00	118.36
T&B	3.50	37.66
UNIT AREA	32.50	349.70
BALCONY	8.50	91.46
GR. FLR. AREA	41.00	441.16

*[Handwritten mark]*

# BRIXTON PLACE

DECEMBER 2015 - DE-15-12-013

BRENT TOWER

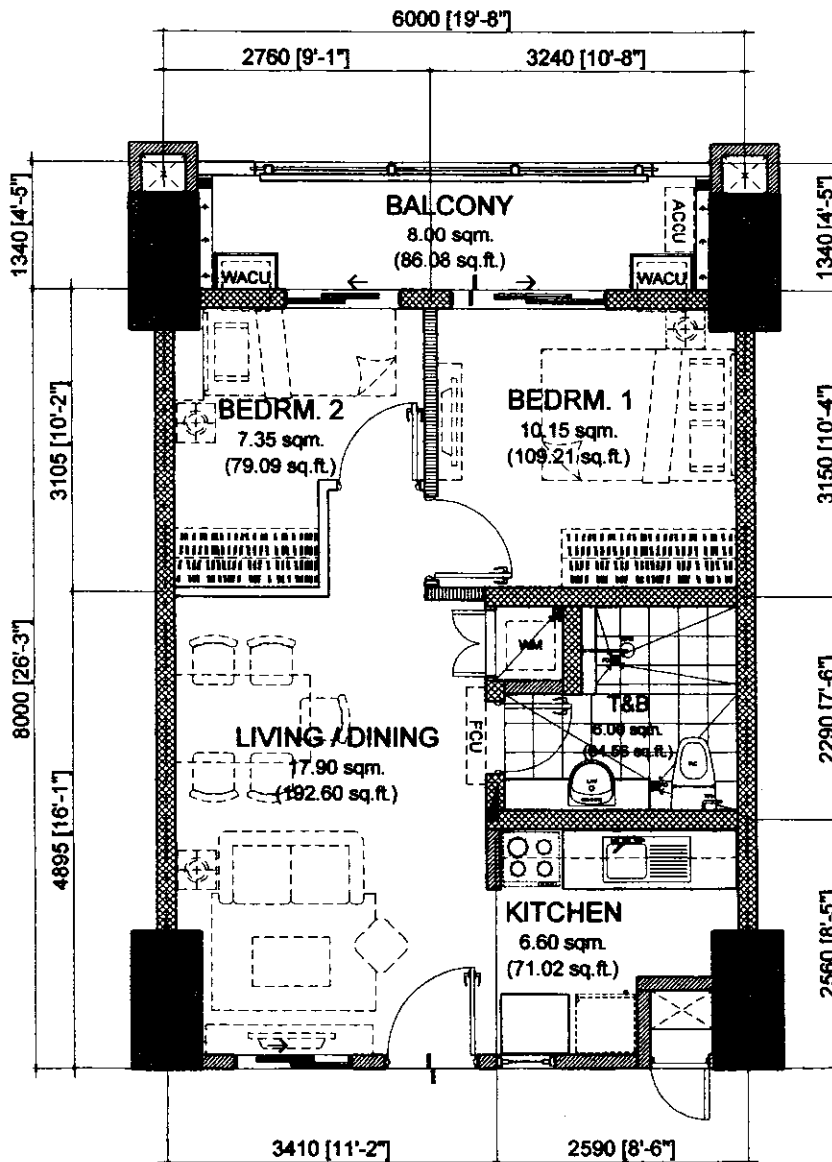

DEC 22/2015  
NOTED BY:

TEPH	[Signature]	10 DEC 15
RMS	[Signature]	10 DEC 15
AMC	[Signature]	11 DEC 15

## 48.00 sq.m. 2-BR TYPE - A

INNER UNIT - 48.00 sq.m. / 516.48 sq.ft.

WITH 1 BALCONY - 8.00 / 86.08 sq.ft.

GROSS FLOOR AREA - 56.00 sq.m. / 602.56 sq.ft.

SCALE:


1 : 80 mtrs.

NOTE:

- DIMENSIONS & AREAS MAY VARY BASED ON ACTUAL SITE CONDITION.
- FURNITURE & APPLIANCES ARE NOT INCLUDED.
- FLOOR PLANS DEPICTED IN THIS MATERIAL ARE FOR DEMONSTRATION PURPOSES ONLY AND SHOULD NOT BE RELIED UPON AS FINAL PROJECT PLANS.
- FOR ANNOUNCEMENT PURPOSES ONLY.

INNER UNIT	AREA	
	SQ. MTR.	SQ. FT.
LIVING/DINING	17.90	192.60
KITCHEN	6.60	71.02
BEDROOM 1	10.15	109.21
BEDROOM 2	7.35	79.09
T&B	6.00	64.56
UNIT AREA	48.00	516.48
BALCONY	8.00	86.08
GR. FLR. AREA	56.00	602.56

[Handwritten signature]

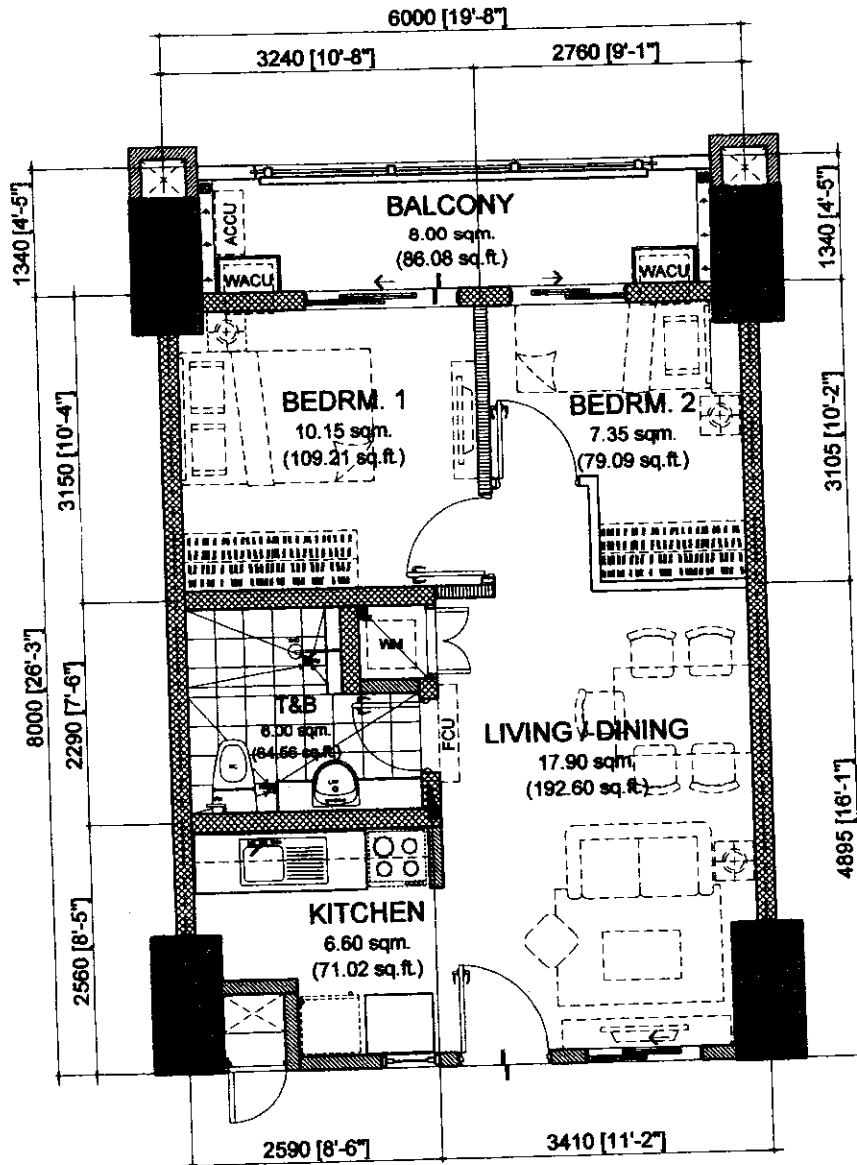

NOEL [Signature] 12/10/2015

NOTED BY:		
STEPH	[Signature]	10 DEC 15
RMS	[Signature]	10 DEC 15
AMC	[Signature]	10 DEC 15

**48.00 sq.m. 2-BR TYPE - A.1**  
**INNER UNIT - 48.00 sq.m. / 516.48 sq.ft.**  
**WITH 1 BALCONY - 8.00 / 86.08 sq.ft.**  
**GROSS FLOOR AREA - 56.00 sq.m. / 602.56 sq.ft.**

SCALE: 1 : 80 mtrs.

- NOTE:**
- DIMENSIONS & AREAS MAY VARY BASED ON ACTUAL SITE CONDITION.
  - FURNITURE & APPLIANCES ARE NOT INCLUDED.
  - FLOOR PLANS DEPICTED IN THIS MATERIAL ARE FOR DEMONSTRATION PURPOSES ONLY AND SHOULD NOT BE RELIED UPON AS FINAL PROJECT PLANS.
  - FOR ANNOUNCEMENT PURPOSES ONLY.


INNER UNIT	AREA	
	SQ. MTR.	SQ. FT.
LIVING/DINING	17.90	192.60
KITCHEN	6.60	71.02
BEDROOM 1	10.15	109.21
BEDROOM 2	7.35	79.09
T&B	6.00	64.56
UNIT AREA	48.00	516.48
BALCONY	8.00	86.08
GR. FLR. AREA	56.00	602.56

[Signature]

# BRIXTON PLACE

NOVEMBER 2015 - DE-15-11-028

BRENT TOWER

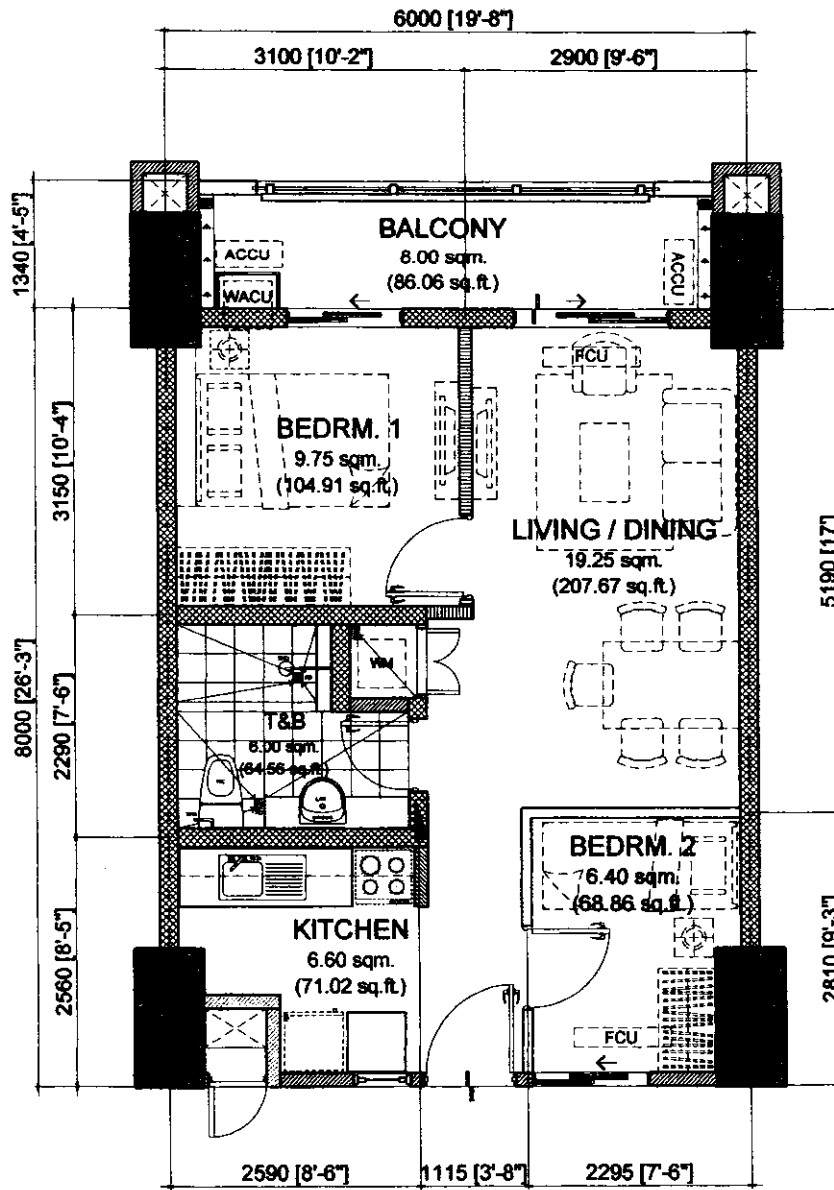

*Joel Robinson 11/26/2015*

NOTED BY:

TEPH	<i>[Signature]</i>	<i>[Signature]</i>
RMS	<i>[Signature]</i>	<i>[Signature]</i>
AMC	<i>[Signature]</i>	<i>[Signature]</i>

## 48.00 sq.m. 2-BR TYPE - B

INNER UNIT - 48.00 sq.m. / 516.48 sq.ft.

WITH 1 BALCONY - 8.00 / 86.08 sq.ft.

GROSS FLOOR AREA - 56.00 sq.m. / 602.56 sq.ft.

SCALE: 1 : 80 mtrs.

**NOTE:**

- DIMENSIONS & AREAS MAY VARY BASED ON ACTUAL SITE CONDITION.
- FURNITURE & APPLIANCES ARE NOT INCLUDED.
- FLOOR PLANS DEPICTED IN THIS MATERIAL ARE FOR DEMONSTRATION PURPOSES ONLY AND SHOULD NOT BE RELIED UPON AS FINAL PROJECT PLANS.
- FOR ANNOUNCEMENT PURPOSES ONLY.


INNER UNIT	AREA	
	SQ. MTR.	SQ. FT.
LIVING/DINING	19.25	207.67
KITCHEN	6.60	71.02
BEDROOM 1	9.75	104.91
BEDROOM 2	6.40	68.87
T&B	6.00	64.56
UNIT AREA	48.00	516.48
BALCONY	8.00	86.08
GR. FLR. AREA	56.00	602.56

*[Handwritten mark]*

# BRIXTON PLACE

NOVEMBER 2015 - DE-15-11-028

BRENT TOWER

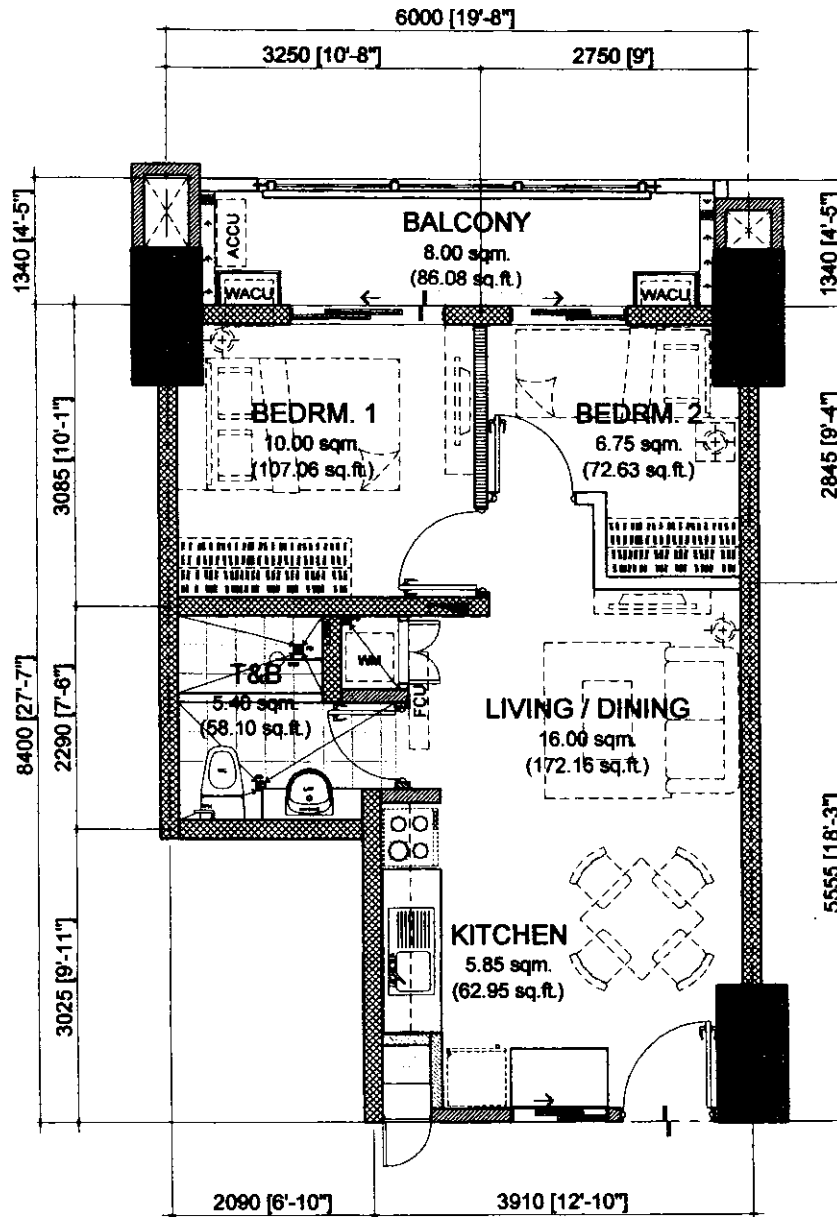

see *[Signature]* 11/26/2015

NOTED BY:		
TEPH	<i>[Signature]</i>	26 NOV 15
RMS	<i>[Signature]</i>	27 NOV
AMC	<i>[Signature]</i>	11/27

**44.00 sq.m. 2-BR TYPE - C**  
 INNER UNIT - 44.00 sq.m. / 473.44 sq.ft.  
 WITH 1 BALCONY - 8.00 / 86.08 sq.ft.  
 GROSS FLOOR AREA - 52.00 sq.m. / 559.52 sq.ft.

SCALE: 1 : 80 mtrs.

- NOTE:
- DIMENSIONS & AREAS MAY VARY BASED ON ACTUAL SITE CONDITION.
  - FURNITURE & APPLIANCES ARE NOT INCLUDED.
  - FLOOR PLANS DEPICTED IN THIS MATERIAL ARE FOR DEMONSTRATION PURPOSES ONLY AND SHOULD NOT BE RELIED UPON AS FINAL PROJECT PLANS.
  - FOR ANNOUNCEMENT PURPOSES ONLY.


INNER UNIT	AREA	
	SQ. MTR.	SQ. FT.
LIVING/DINING	16.00	172.16
KITCHEN	5.85	62.95
BEDROOM 1	10.00	107.06
BEDROOM 2	6.75	72.63
T&B	5.40	58.10
UNIT AREA	44.00	473.44
BALCONY	8.00	86.08
GR. FLR. AREA	52.00	559.52

*[Handwritten mark]*

# BRIXTON PLACE

NOVEMBER 2015 - DE-15-11-028

BRENT TOWER

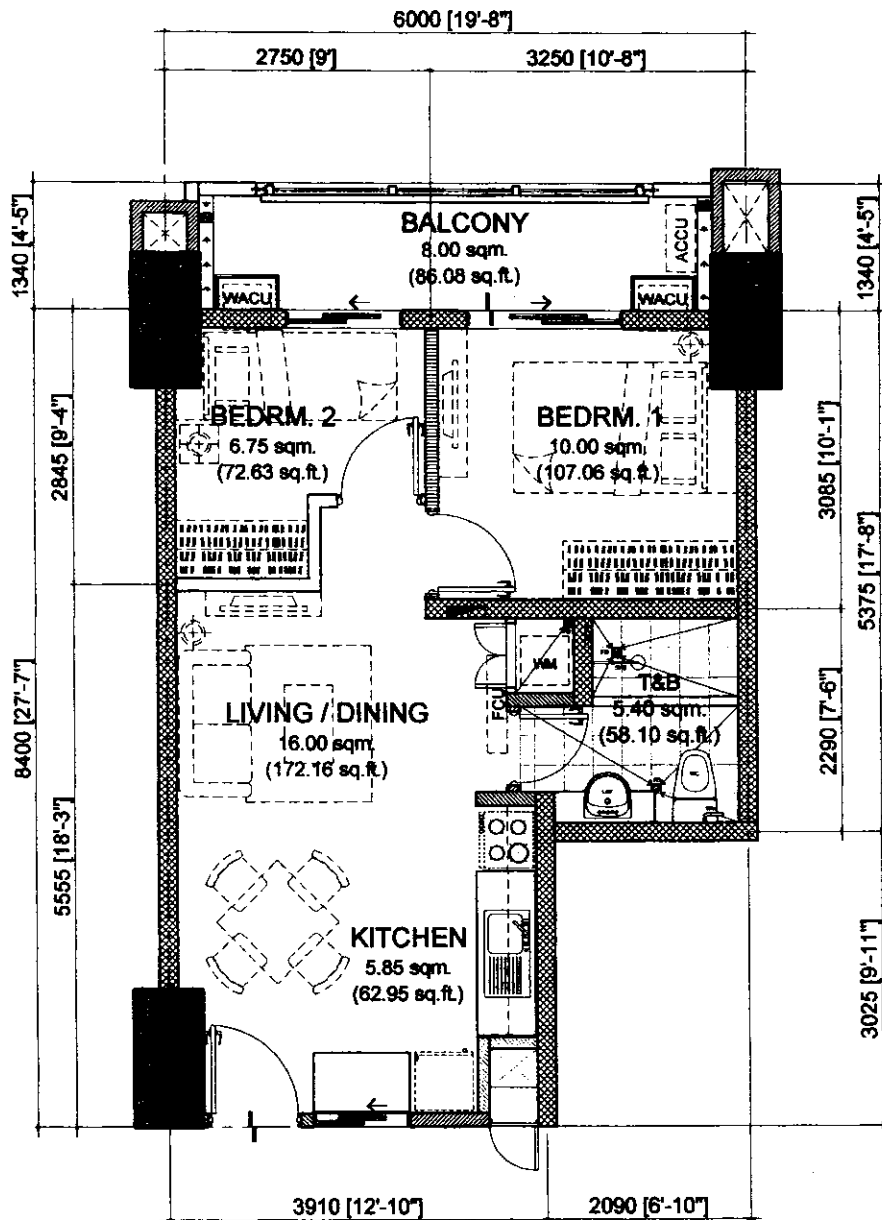

10/21/2015 11/26/2015

NOTED BY:

TEPH	<i>[Signature]</i>	11/27
RMS	<i>[Signature]</i>	11/27
AMC	<i>[Signature]</i>	11/27

**44.00 sq.m. 2-BR TYPE -C.1**  
 INNER UNIT - 44.00 sq.m. / 473.44 sq.ft.  
 WITH 1 BALCONY - 8.00 / 86.08 sq.ft.  
 GROSS FLOOR AREA - 52.00 sq.m. / 559.52 sq.ft.

1 : 80 mtrs.

NOTE:

- DIMENSIONS & AREAS MAY VARY BASED ON ACTUAL SITE CONDITION.
- FURNITURE & APPLIANCES ARE NOT INCLUDED.
- FLOOR PLANS DEPICTED IN THIS MATERIAL ARE FOR DEMONSTRATION PURPOSES ONLY AND SHOULD NOT BE RELIED UPON AS FINAL PROJECT PLANS.
- FOR ANNOUNCEMENT PURPOSES ONLY.


INNER UNIT	AREA	
	SQ. MTR.	SQ. FT.
LIVING/DINING	16.00	172.16
KITCHEN	5.85	62.95
BEDROOM 1	10.00	107.06
BEDROOM 2	6.75	72.63
T&B	5.40	58.10
UNIT AREA	44.00	473.44
BALCONY	8.00	86.08
GR. FLR. AREA	52.00	559.52

*[Signature]*

# BRIXTON PLACE

NOVEMBER 2015 - DE-15-11-028

BRENT TOWER

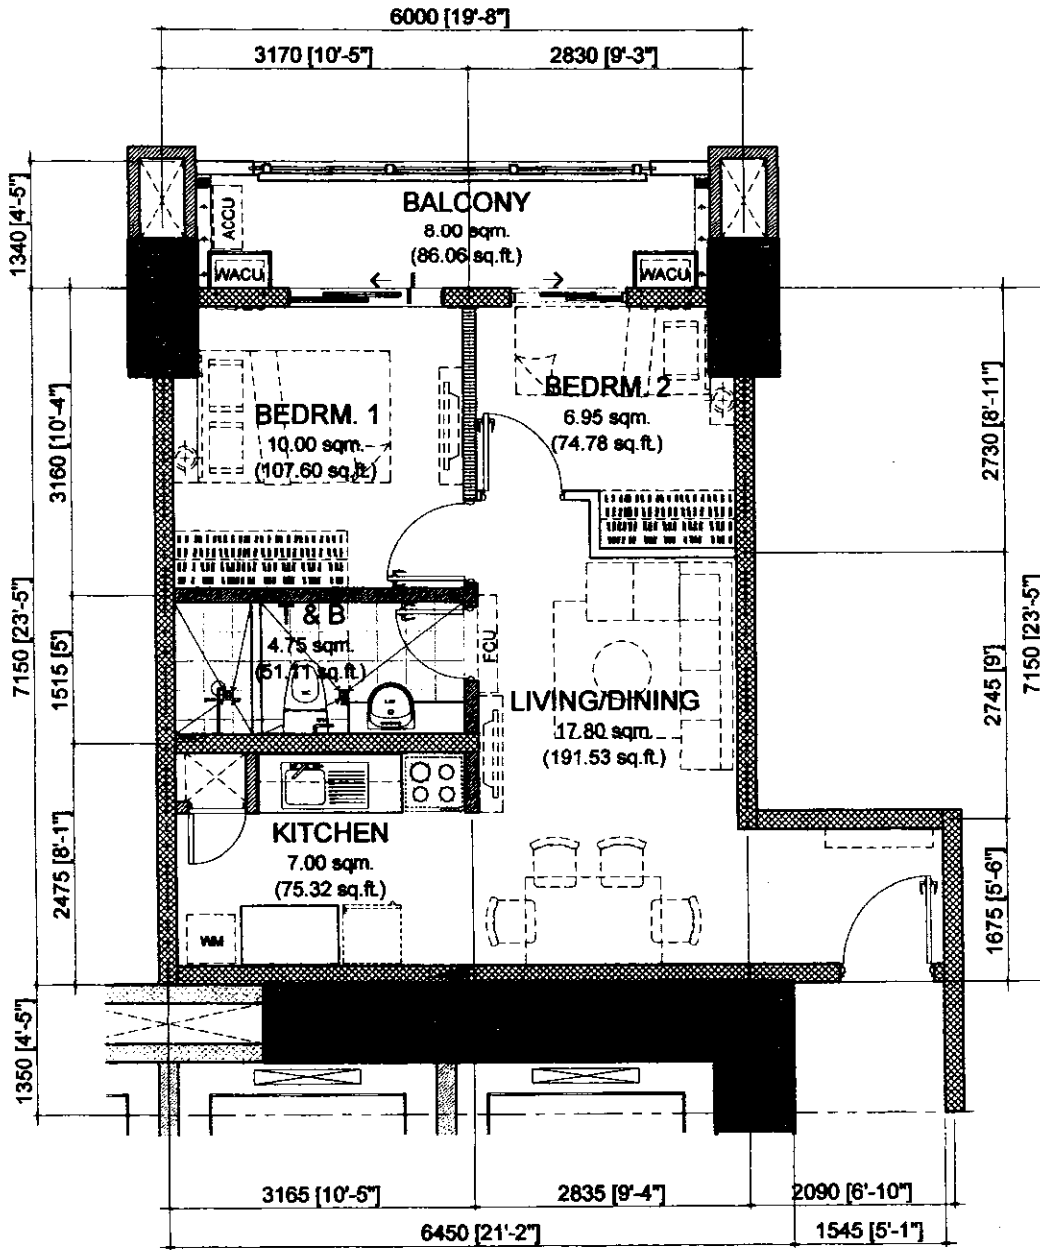

JOE Makin 11/26/2015  
NOTED BY:

TEPH	<i>[Signature]</i>	26/11/15
RMS	<i>[Signature]</i>	27/NOV
AMC	<i>[Signature]</i>	11/17

**46.50 sq.m. 2-BR TYPE - D**  
 INNER UNIT - 46.50 sq.m. / 500.34 sq.ft.  
 WITH 1 BALCONY - 8.00 / 86.08 sq.ft.  
 GROSS FLOOR AREA - 54.50 sq.m. / 586.42 sq.ft.

SCALE: 1 : 80 mtrs.

- NOTE:
- DIMENSIONS & AREAS MAY VARY BASED ON ACTUAL SITE CONDITION.
  - FURNITURE & APPLIANCES ARE NOT INCLUDED.
  - FLOOR PLANS DEPICTED IN THIS MATERIAL ARE FOR DEMONSTRATION PURPOSES ONLY AND SHOULD NOT BE RELIED UPON AS FINAL PROJECT PLANS.
  - FOR ANNOUNCEMENT PURPOSES ONLY.


INNER UNIT	AREA	
	SQ. MTR.	SQ. FT.
LIVING/DINING	17.80	191.53
KITCHEN	7.00	75.32
BEDROOM 1	10.00	107.60
BEDROOM 2	6.95	74.78
T&B	4.75	51.11
UNIT AREA	46.50	500.34
BALCONY	8.00	86.08
GR. FLR. AREA	54.50	586.42

*[Handwritten signature]*

# BRIXTON PLACE

NOVEMBER 2015 - DE-15-11-028

BRENT TOWER

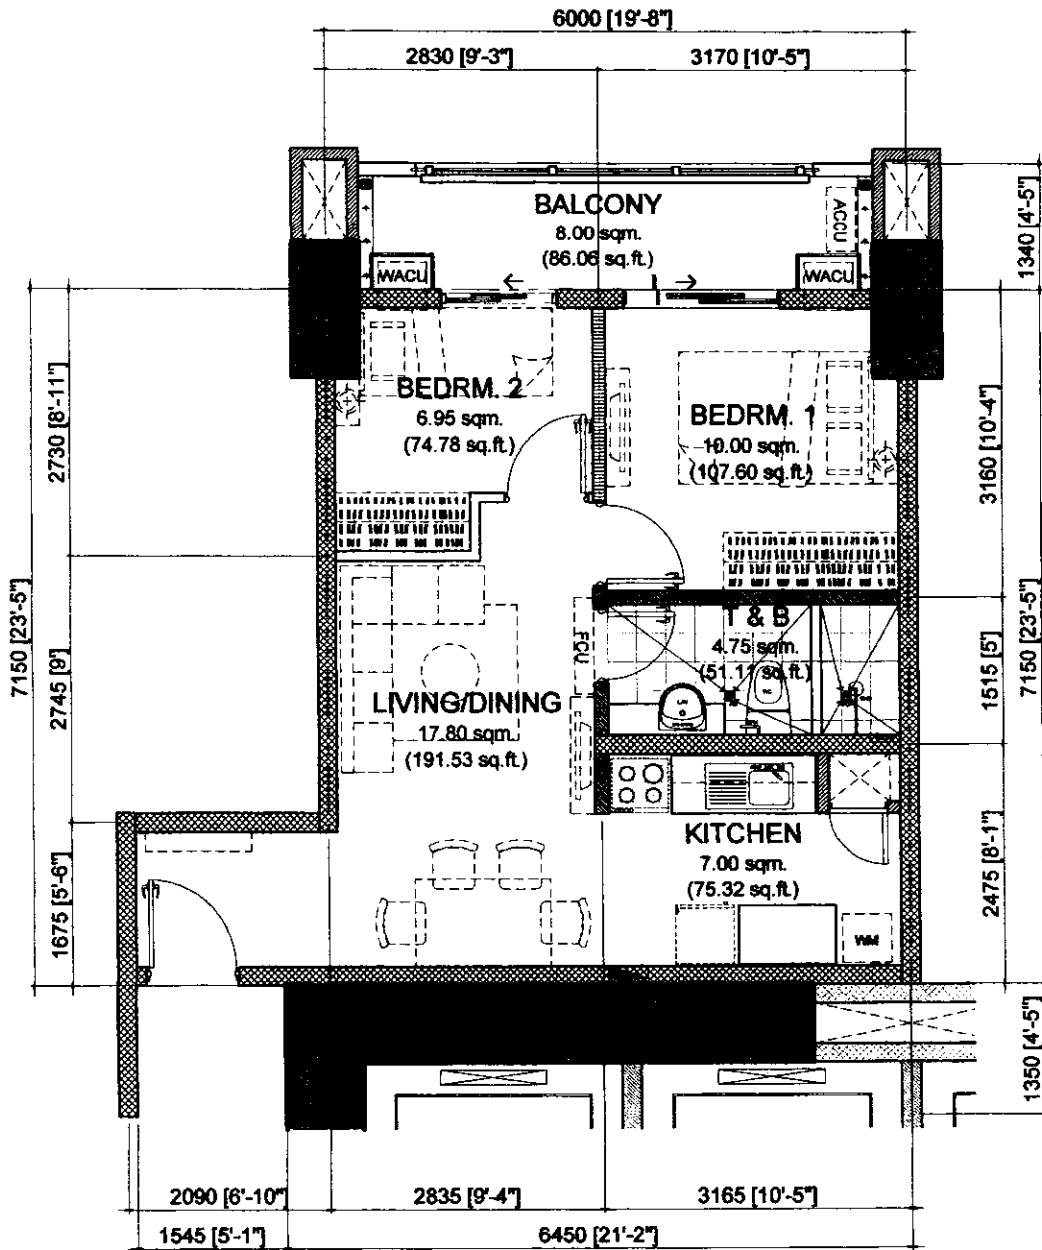

NOTED BY: *[Handwritten Signature]* 11/26/2015

STEPH	<i>[Signature]</i>	26 NOV 15
RMS	<i>[Signature]</i>	27 NOV
AMC	<i>[Signature]</i>	1/2


**46.50 sq.m. 2-BR TYPE - D.1**  
 INNER UNIT - 46.50 sq.m. / 500.34 sq.ft.  
 WITH 1 BALCONY - 8.00 / 86.08 sq.ft.  
 GROSS FLOOR AREA - 54.50 sq.m. / 586.42 sq.ft.

SCALE: 1 : 80 mtrs.

- NOTE:
- DIMENSIONS & AREAS MAY VARY BASED ON ACTUAL SITE CONDITION.
  - FURNITURE & APPLIANCES ARE NOT INCLUDED.
  - FLOOR PLANS DEPICTED IN THIS MATERIAL ARE FOR DEMONSTRATION PURPOSES ONLY AND SHOULD NOT BE RELIED UPON AS FINAL PROJECT PLANS.
  - FOR ANNOUNCEMENT PURPOSES ONLY.

INNER UNIT	AREA	
	SQ. MTR.	SQ. FT.
LIVING/DINING	17.80	191.53
KITCHEN	7.00	75.32
BEDROOM 1	10.00	107.60
BEDROOM 2	6.95	74.78
T&B	4.75	51.11
UNIT AREA	46.50	500.34
BALCONY	8.00	86.08
GR. FLR. AREA	54.50	586.42

*[Handwritten Signature]*

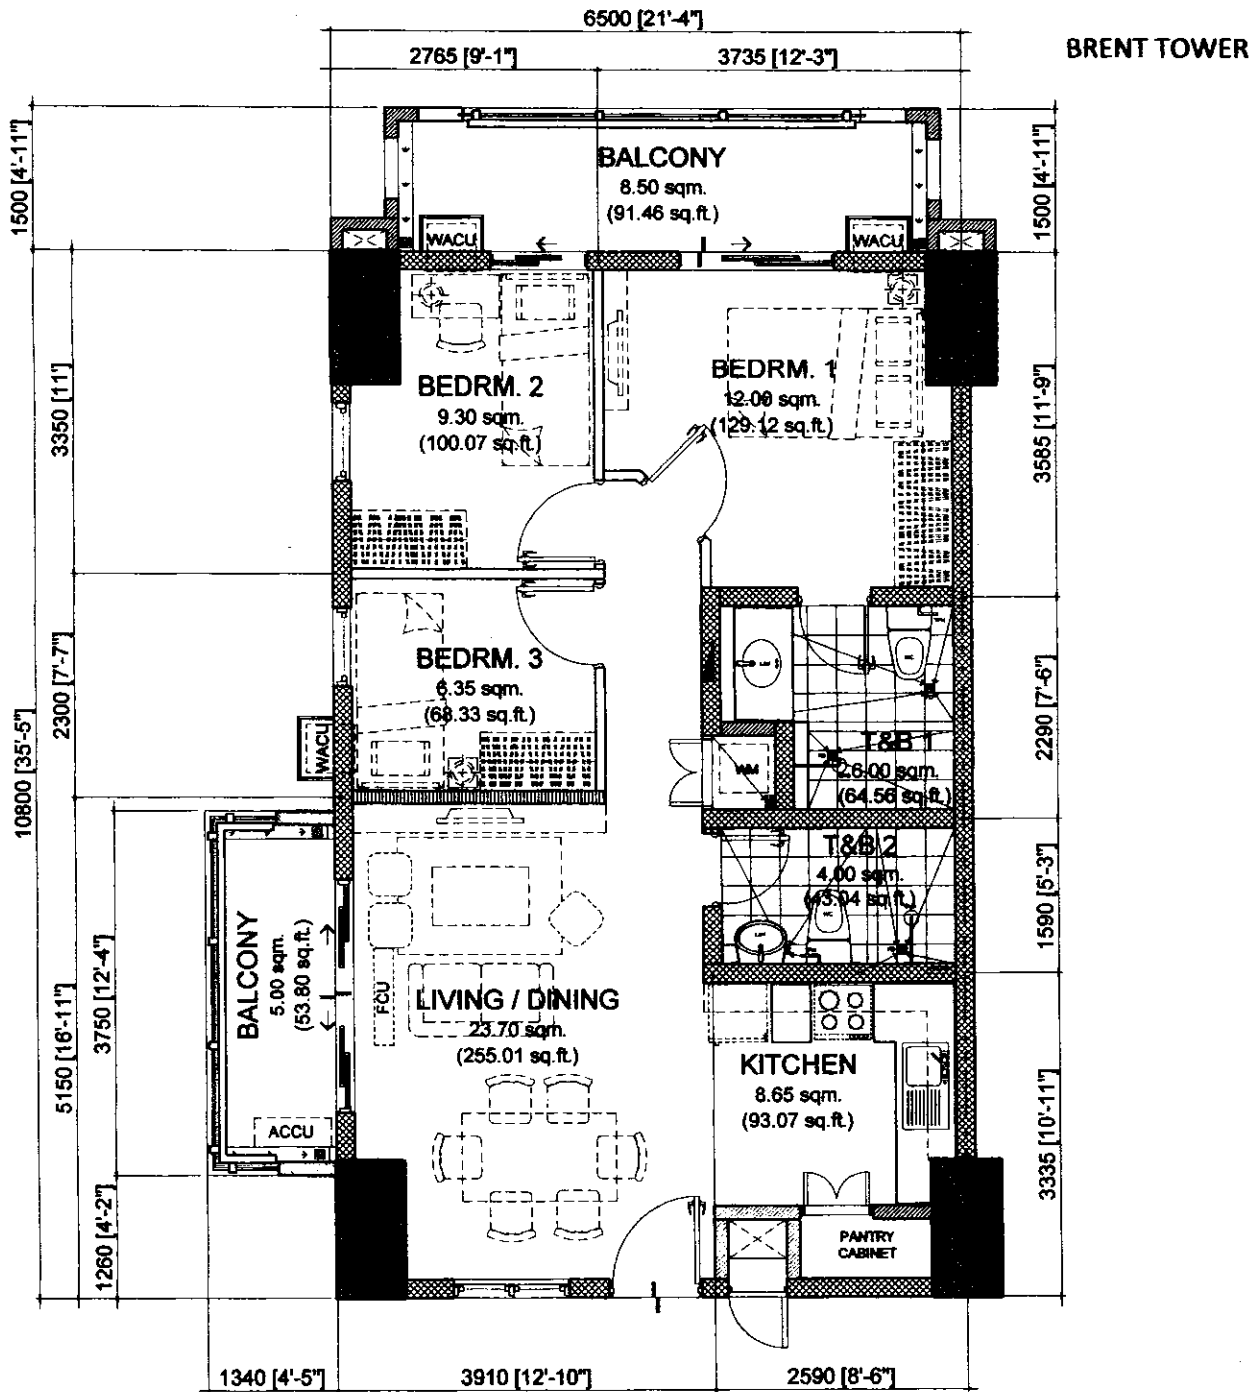

NOTED BY: *[Signature]* 11/26/2015

NOTED BY:		
STEPH	<i>[Signature]</i>	20/NOV
RMS	<i>[Signature]</i>	27/NOV
AMC	<i>[Signature]</i>	11/17

## 70.00 sq.m. 3-BR TYPE - A

END UNIT - 70.00 sq.m. / 753.20 sq.ft.

WITH 2 BALCONIES - 5.00 & 8.50 sq.m. / 53.80 & 91.46 sq.ft.

GROSS FLOOR AREA - 83.50 sq.m. / 898.46 sq.ft.

SCALE: 1 : 80 mtrs.


**NOTE:**

- DIMENSIONS & AREAS MAY VARY BASED ON ACTUAL SITE CONDITION.
- FURNITURE & APPLIANCES ARE NOT INCLUDED.
- FLOOR PLANS DEPICTED IN THIS MATERIAL ARE FOR DEMONSTRATION PURPOSES ONLY AND SHOULD NOT BE RELIED UPON AS FINAL PROJECT PLANS.
- FOR ANNOUNCEMENT PURPOSES ONLY.

END UNIT	AREA	
	SQ. MTR.	SQ. FT.
LIVING/DINING	23.70	255.01
KITCHEN	8.65	93.07
BEDROOM 1	12.00	129.12
BEDROOM 2	9.30	100.07
BEDROOM 3	6.35	68.33
T&B 1	6.00	64.56
T&B 2	4.00	43.04
UNIT AREA	70.00	753.20
BALCONY 1	8.50	91.46
BALCONY 2	5.00	53.80
GR. FLR. AREA	83.50	898.46

# BRIXTON PLACE

NOVEMBER 2015 - DE-15-11-028

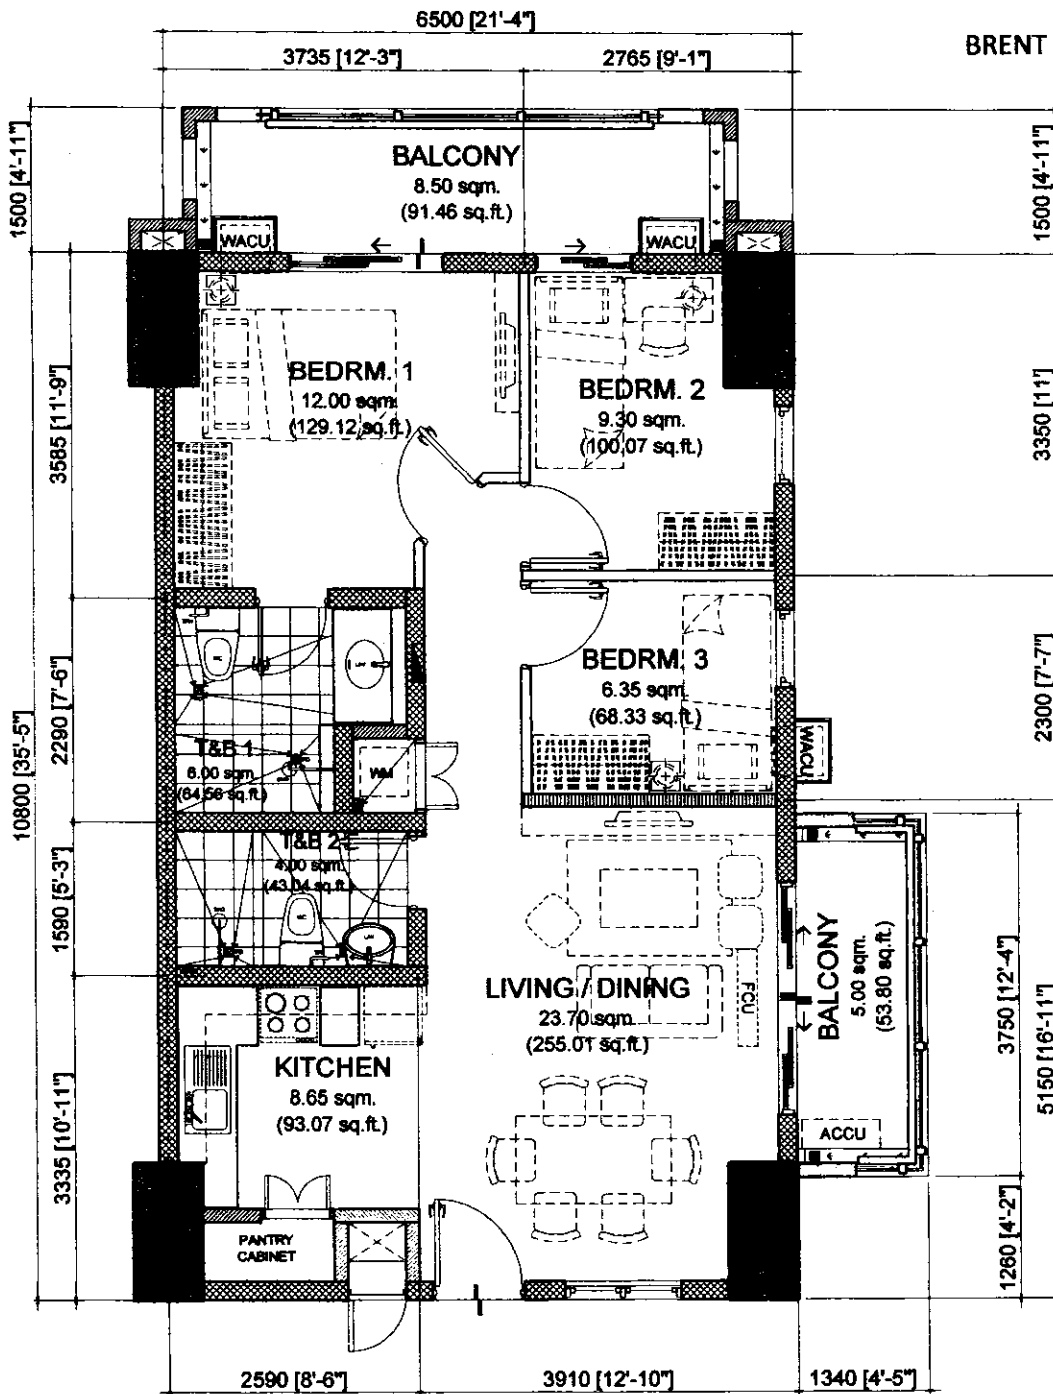

over *[Signature]* 11/26/2015

NOTED BY:		
TEPH	<i>[Signature]</i>	22/11/15
RMS	<i>[Signature]</i>	27/NOV
AMC	<i>[Signature]</i>	11/12

**70.00 sq.m. 3-BR TYPE - A.1**  
 END UNIT - 70.00 sq.m. / 753.20 sq.ft.  
 WITH 2 BALCONIES - 5.00 & 8.50 sq.m. / 53.80 & 91.46 sq.ft.  
 GROSS FLOOR AREA - 83.50 sq.m. / 898.46 sq.ft.

SCALE: 1 : 80 mtrs.


- NOTE:
- DIMENSIONS & AREAS MAY VARY BASED ON ACTUAL SITE CONDITION.
  - FURNITURE & APPLIANCES ARE NOT INCLUDED.
  - FLOOR PLANS DEPICTED IN THIS MATERIAL ARE FOR DEMONSTRATION PURPOSES ONLY AND SHOULD NOT BE RELIED UPON AS FINAL PROJECT PLANS.
  - FOR ANNOUNCEMENT PURPOSES ONLY.

END UNIT	AREA	
	SQ. MTR.	SQ. FT.
LIVING/DINING	23.70	255.01
KITCHEN	8.65	93.07
BEDROOM 1	12.00	129.12
BEDROOM 2	9.30	100.07
BEDROOM 3	6.35	68.33
T&B 1	6.00	64.56
T&B 2	4.00	43.04
UNIT AREA	70.00	753.20
BALCONY 1	8.50	91.46
BALCONY 2	5.00	53.80
GR. FLR. AREA	83.50	898.46

# BRIXTON PLACE

NOVEMBER 2015 - DE-15-11-028

BRENT TOWER

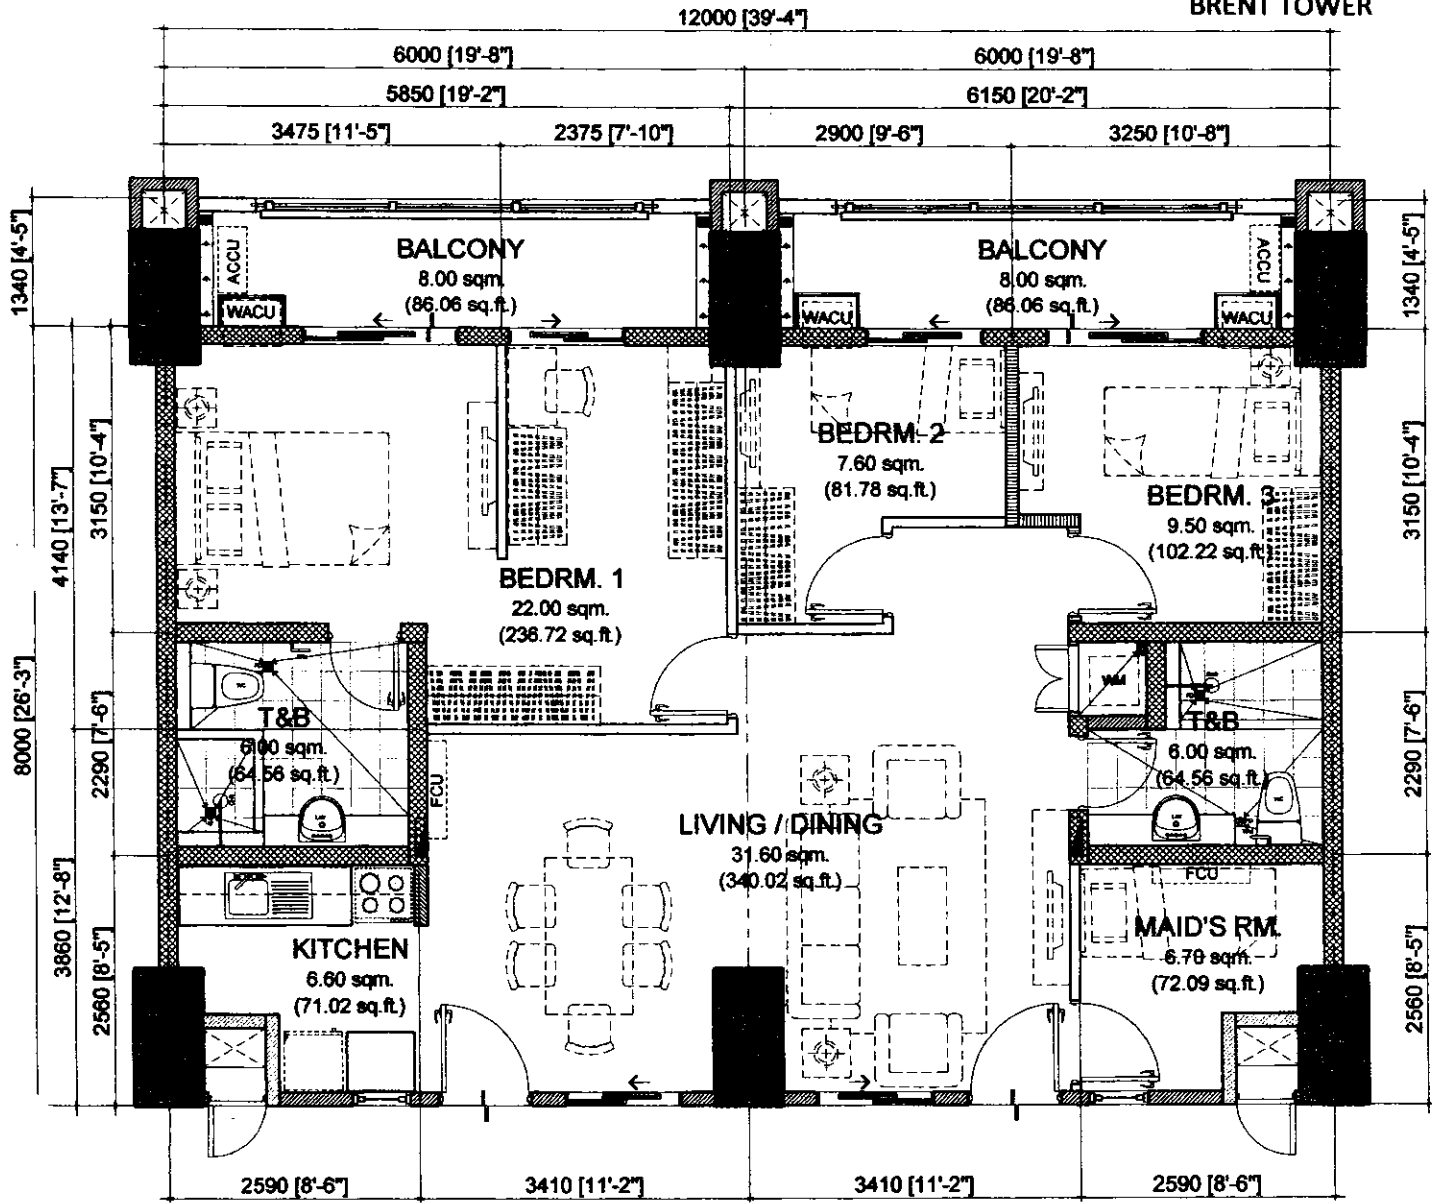

10/21/2015  
 NOTED BY:  
 TEPH [Signature] RENOV [Signature]  
 RMS [Signature] ZINDO [Signature]  
 AMC [Signature] 11/17

**96.00 sq.m. 3-BR TANDEM - A**  
 INNER UNIT - 96.00 sq.m. / 1032.96 sq.ft.  
 WITH 2 BALCONIES - 8.00 & 8.00 sq.m. / 86.06 & 86.06 sq.ft.  
 GROSS FLOOR AREA - 112.00 sq.m. / 1205.12 sq.ft.


SCALE: 1 : 80 mtrs.

- NOTE:**
- DIMENSIONS & AREAS MAY VARY BASED ON ACTUAL SITE CONDITION.
  - FURNITURE & APPLIANCES ARE NOT INCLUDED.
  - FLOOR PLANS DEPICTED IN THIS MATERIAL ARE FOR DEMONSTRATION PURPOSES ONLY AND SHOULD NOT BE RELIED UPON AS FINAL PROJECT PLANS.
  - FOR ANNOUNCEMENT PURPOSES ONLY.

INNER UNIT	AREA	
	SQ. MTR.	SQ. FT.
LIVING/DINING	31.60	340.02
KITCHEN	6.60	71.02
BEDROOM 1	22.00	236.72
BEDROOM 2	7.60	81.78
BEDROOM 3	9.50	102.22
MAID'S RM	6.70	72.09
T&B 1	6.00	64.56
T&B 2	6.00	64.56
UNIT AREA	96.00	1032.96
BALCONY 1	8.00	86.08
BALCONY 2	8.00	86.08
GR. FLR. AREA	112.00	1205.12

*[Handwritten signature]*

Disclaimer: Floor plans depicted in this material are for demonstration purposes only and should not be relied upon as final project plans. For announcement purposes only.

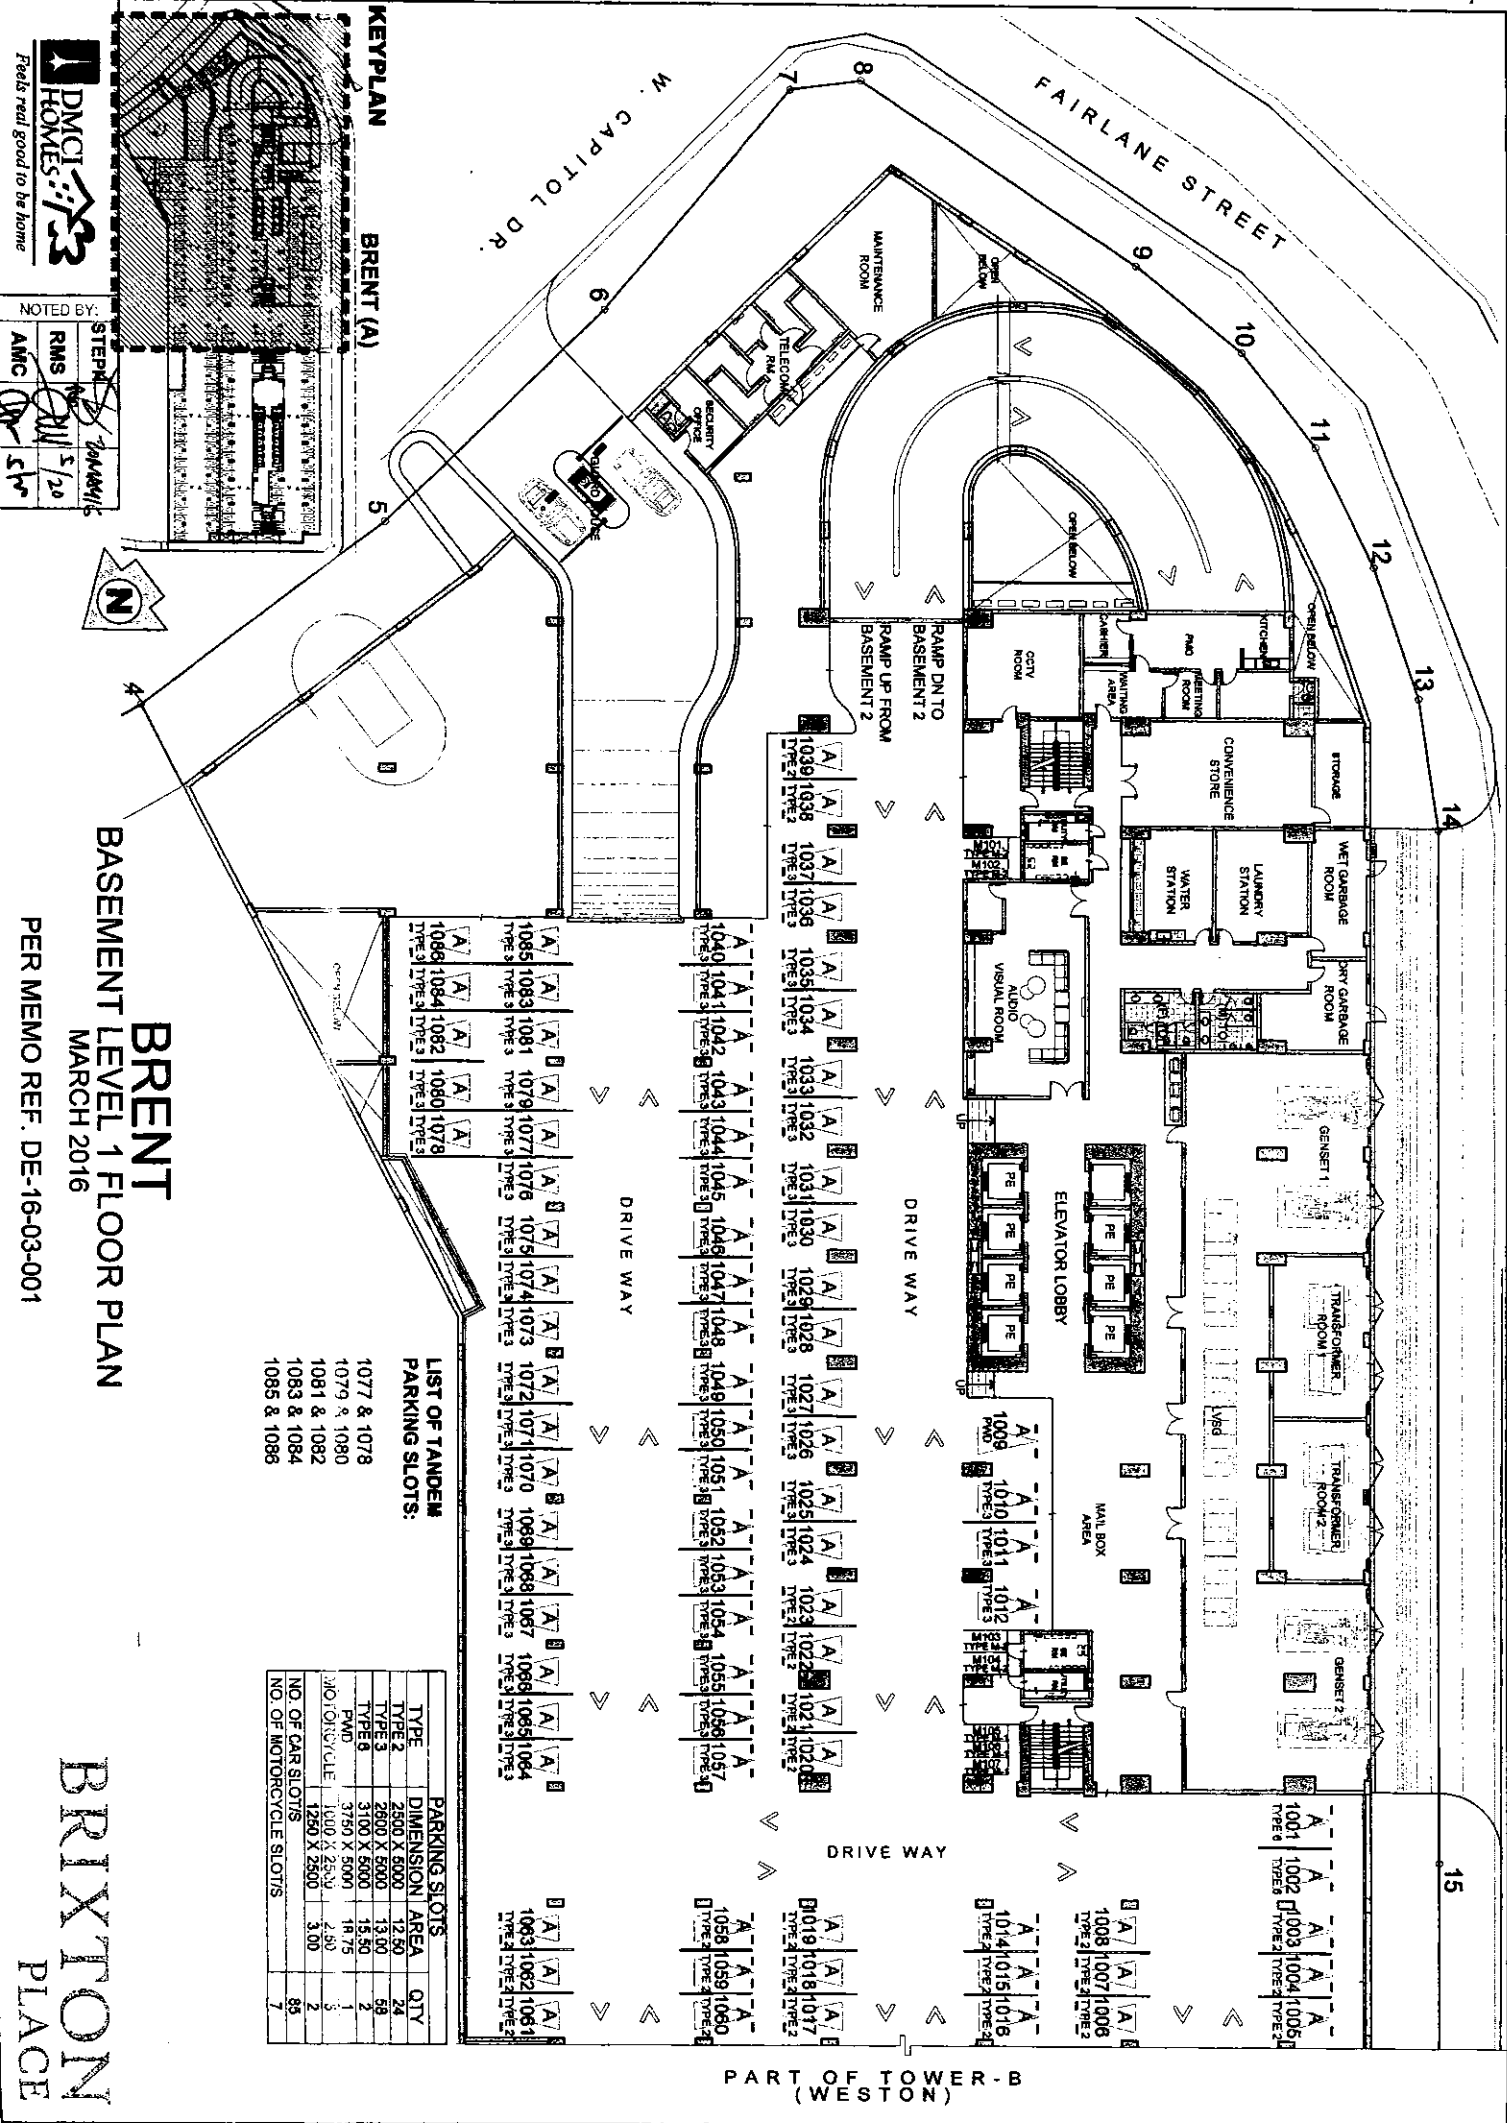

**KEYPLAN**  
**BRENT (A)**

**DMCI HOMES**  
Finds real good to be home

NOTED BY:  
STEPHEN [Signature] 5/20  
RMS [Signature]  
AMC [Signature]

**BRENT**  
**BASEMENT LEVEL 1 FLOOR PLAN**  
MARCH 2016  
PER MEMO REF. DE-16-03-001


**LIST OF TANDEM PARKING SLOTS:**

- 1077 & 1078
- 1079 & 1080
- 1081 & 1082
- 1083 & 1084
- 1085 & 1086

TYPE	DIMENSION	AREA	QTY
TYPE 2	2500 X 6000	12.50	24
TYPE 3	2600 X 6000	13.00	59
TYPE 6	3100 X 5000	15.50	2
PMD	3750 X 5000	18.75	1
MOTORCYCLE	1000 X 2500	2.50	2
MOTORCYCLE	1250 X 2500	3.00	85
NO. OF PAR SLOTS			7
NO. OF MOTORCYCLE SLOTS			87


PART OF TOWER - B  
(WESTON)

**BRIXTON**  
**PLACE**  
**AVAILABILITY PLAN**

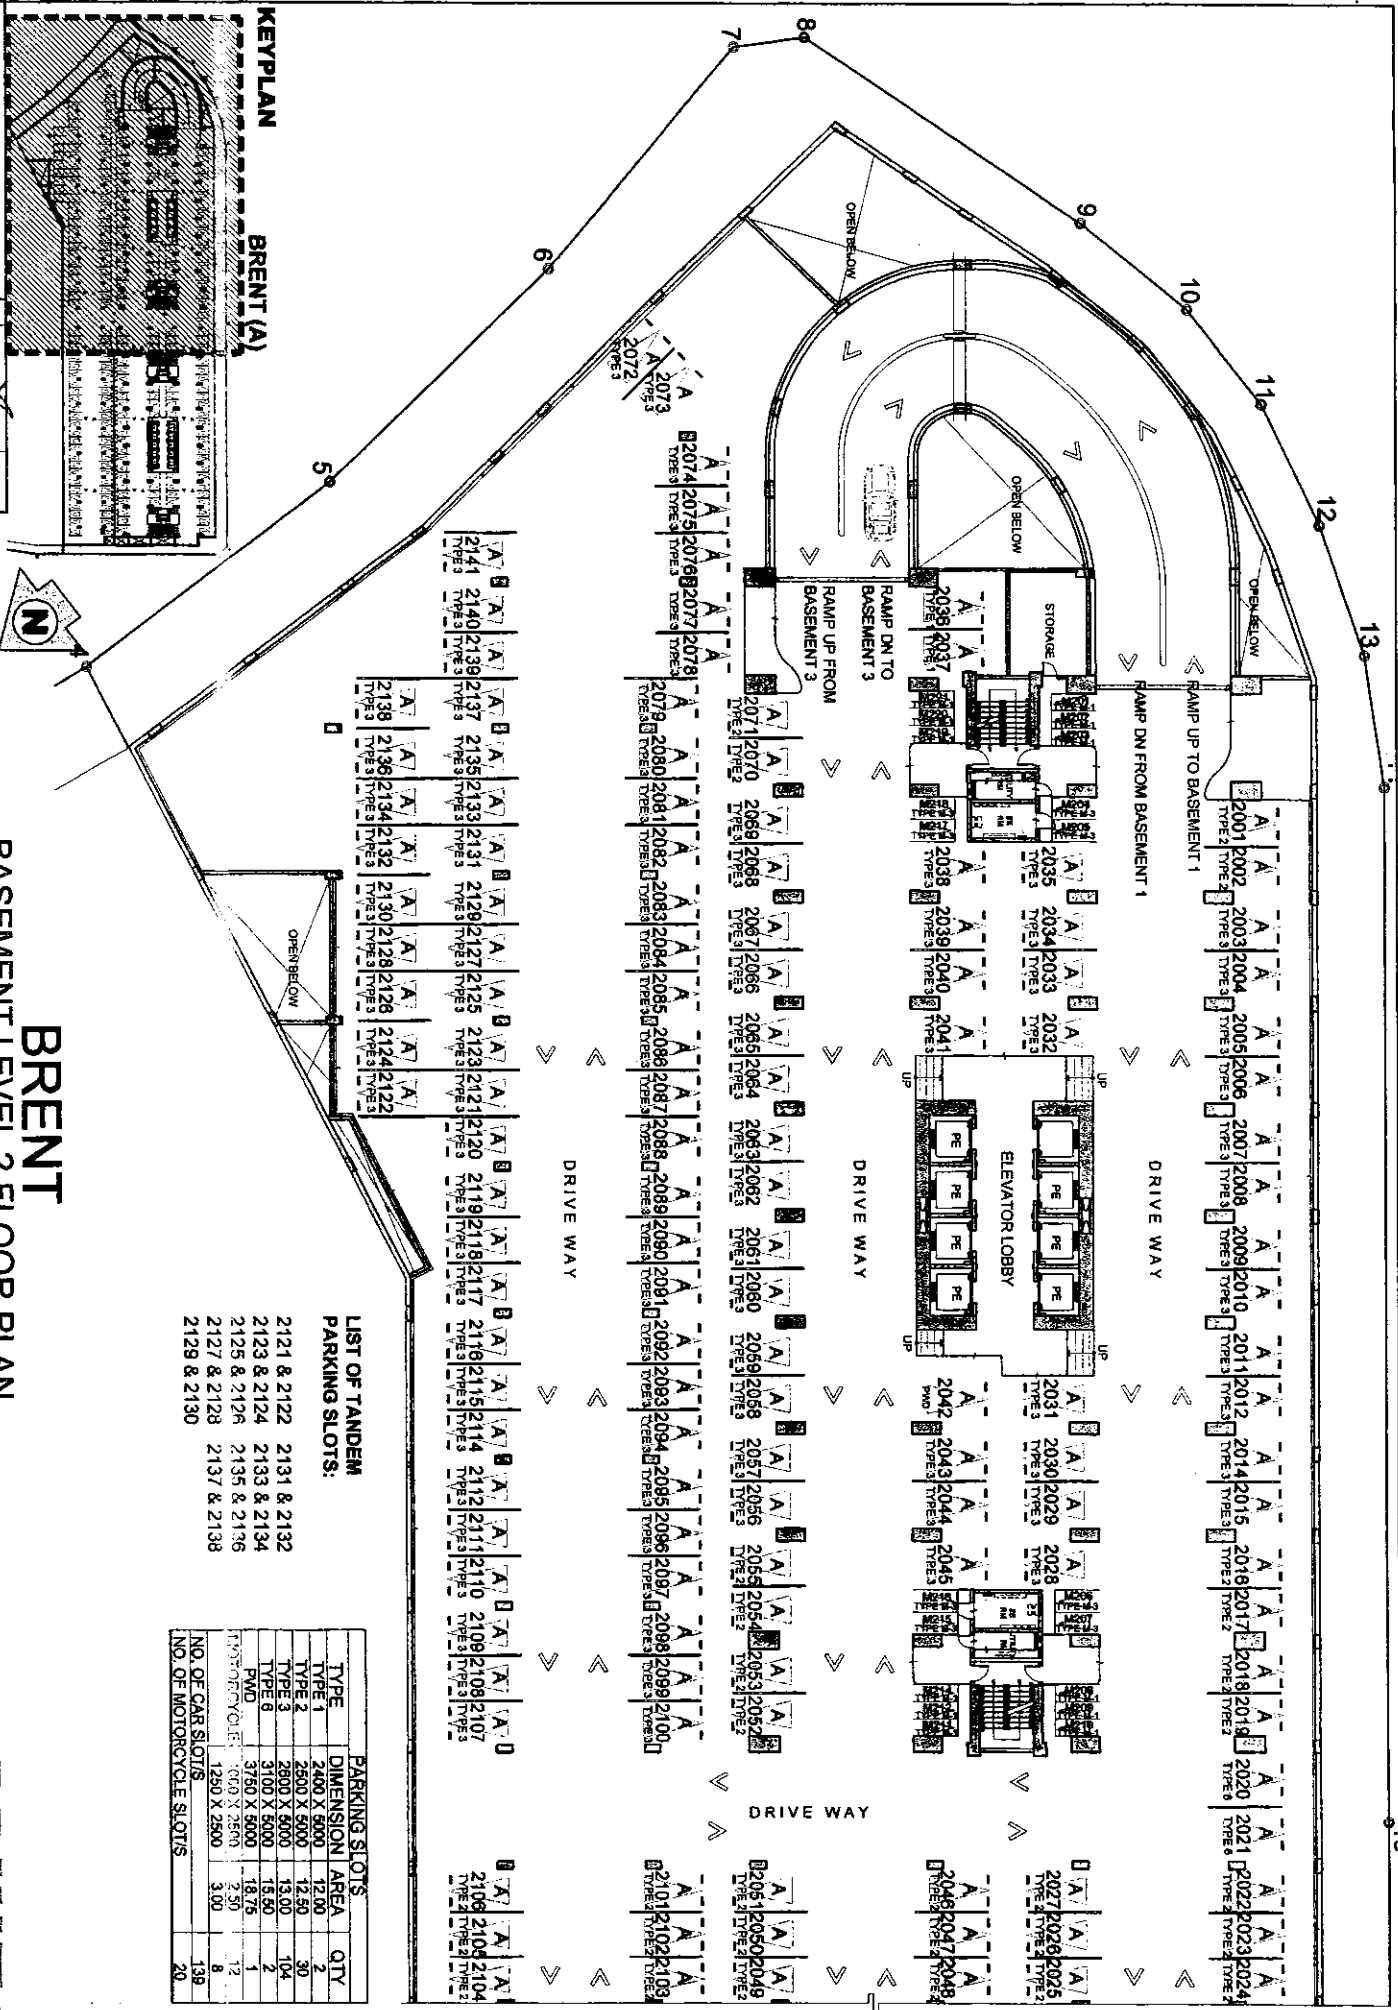

**DMCI HOMES**  
Feels real good to be home

NOTED BY:  
STEPH [Signature] 5/26  
RMS [Signature] 5/26  
AMC [Signature] 5/26

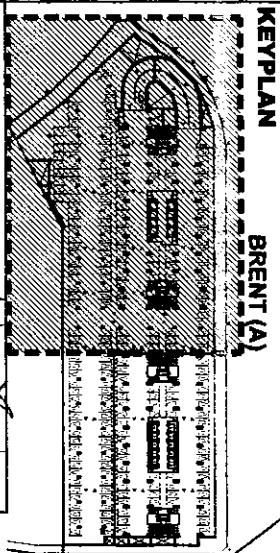

**BRENT**  
BASEMENT LEVEL 2 FLOOR PLAN  
MARCH 2016

PER MEMO REF. DE-16-03-001

**LIST OF TANDEN PARKING SLOTS:**

2121 & 2122	2131 & 2132
2123 & 2124	2133 & 2134
2125 & 2126	2135 & 2136
2127 & 2128	2137 & 2138
2129 & 2130	

**PARKING SLOTS**

TYPE	DIMENSION	AREA	QTY
TYPE 1	2400 X 5000	12.00	2
TYPE 2	2500 X 5000	12.50	30
TYPE 3	2800 X 5000	13.00	104
TYPE 6	3100 X 5000	15.50	1
PWD	3750 X 5000	18.75	2
TRUCK-CYCLE	500 X 2500	2.50	12
NO. OF CAR SLOTS	1250 X 2500	3.00	139
NO. OF MOTORCYCLE SLOTS			20

**BRIXTON PLACE**  
AVAILABILITY PLAN

PART OF TOWER-B (WESTON)



Disclaimer: Floor plans depicted in this material are for demonstration purposes only and should not be relied upon as final project plans. For announcement purposes only.

Disclaimer: Floor plans depicted in this material are for demonstration purposes only and should not be relied upon as final project plans. For announcement purposes only.



NOTED BY:

STEPH	5/26
RMS	5/26
AMC	5/26

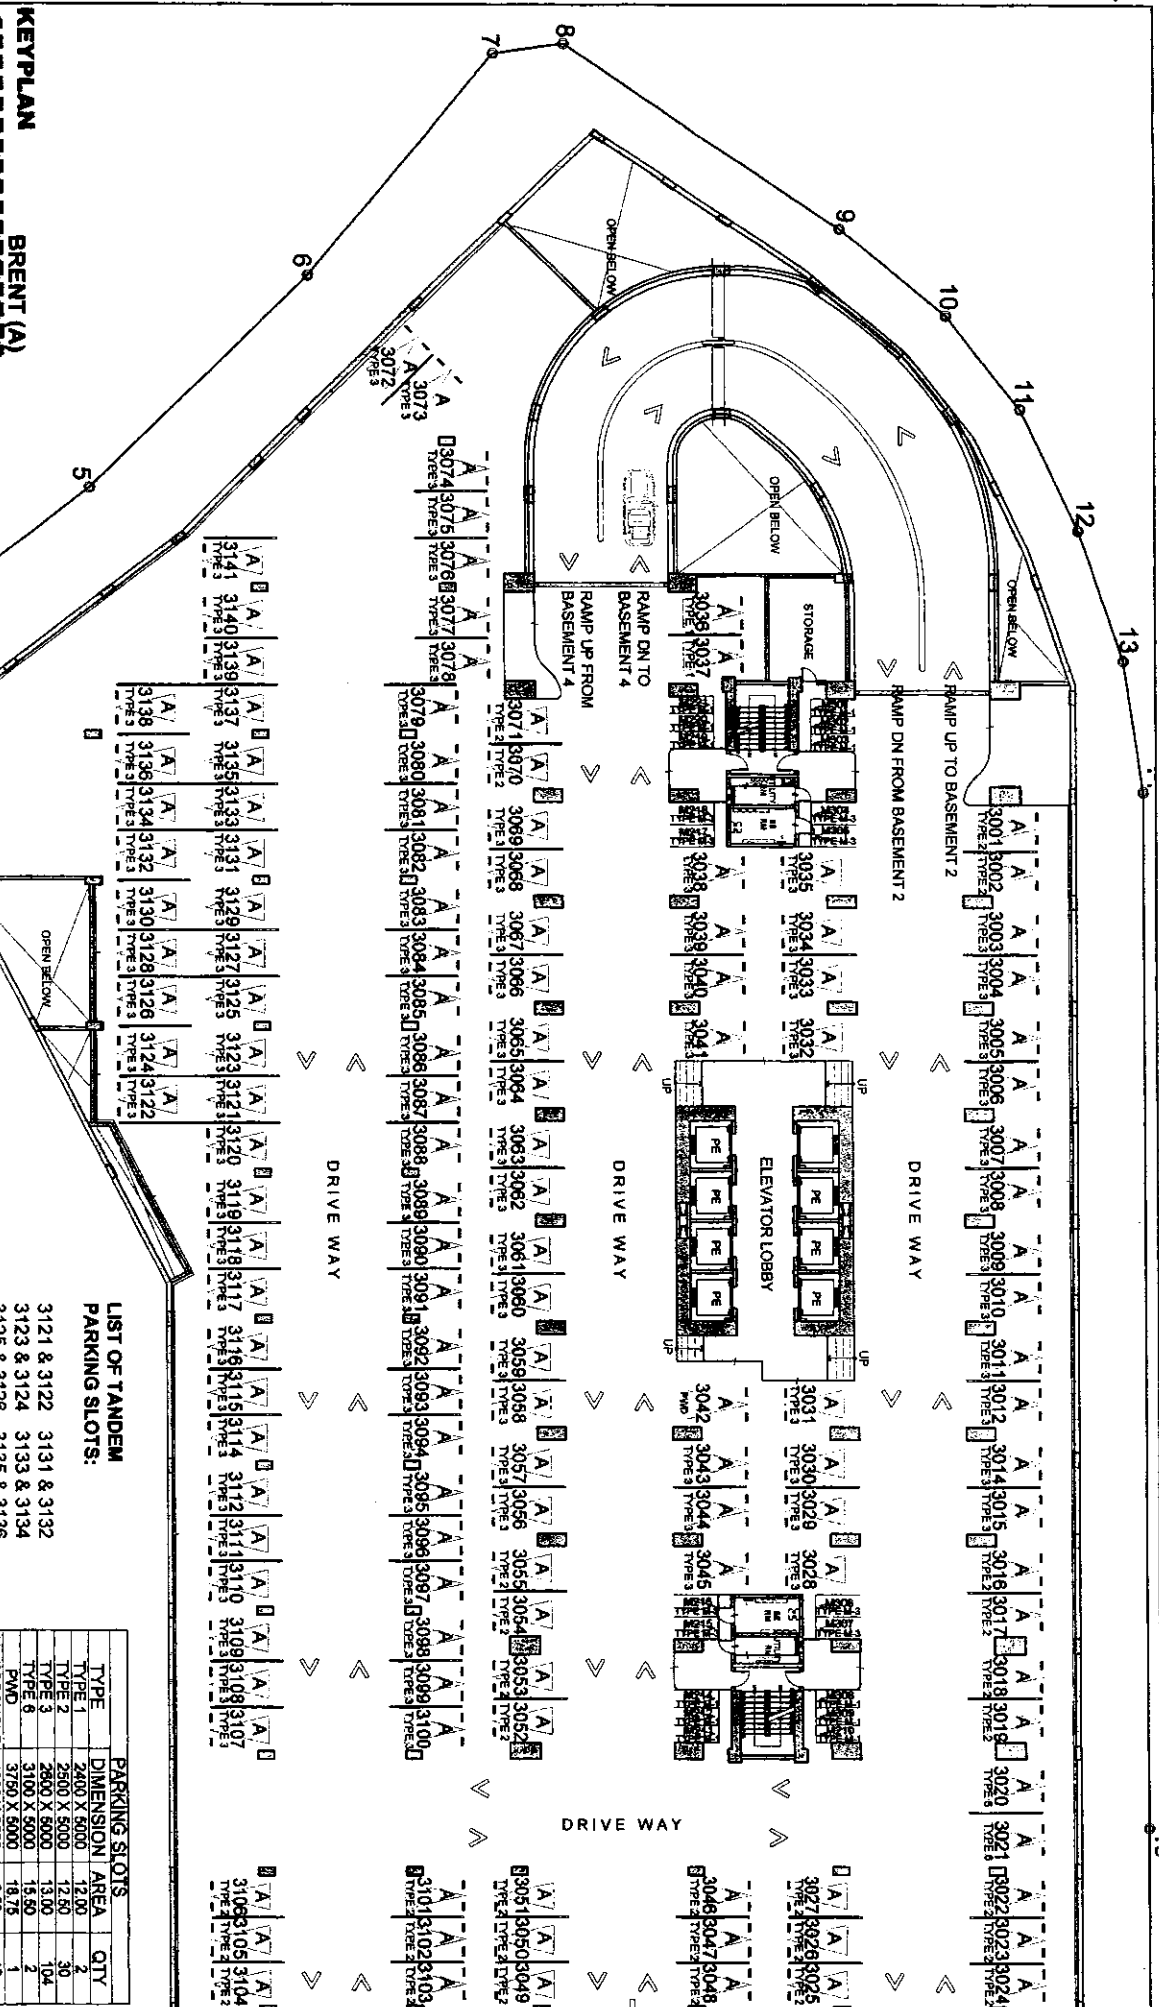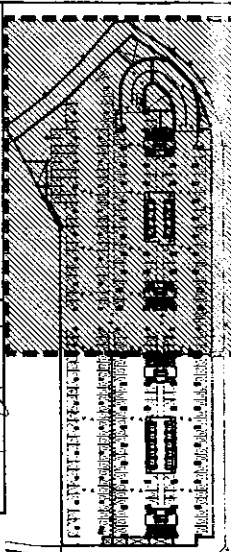

**BRENT**  
 BASEMENT LEVEL 3 FLOOR PLAN  
 MARCH 2016  
 PER MEMO REF. DE-16-03-001

**BRIXTON PLACE**  
 AVAILABILITY PLAN


PART OF TOWER-B (WESTON)

Disclaimer: Floor plans depicted in this material are for demonstration purposes only and should not be relied upon as final proposed plans. For announcement purposes only.



NOTED BY:

STPH	DR	DR
RMS	5/10	5/10
AMC	DR	DR

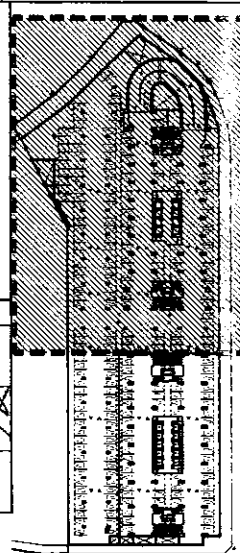

**KEYPLAN**  
**BRENT (A)**




**BRENT**  
**BASEMENT LEVEL 4 FLOOR PLAN**

MARCH 2016

PER MEMO REF. DE-16-03-001

**BRIXTON**  
**PLAZA**  
**AVAILABILITY PLAN**

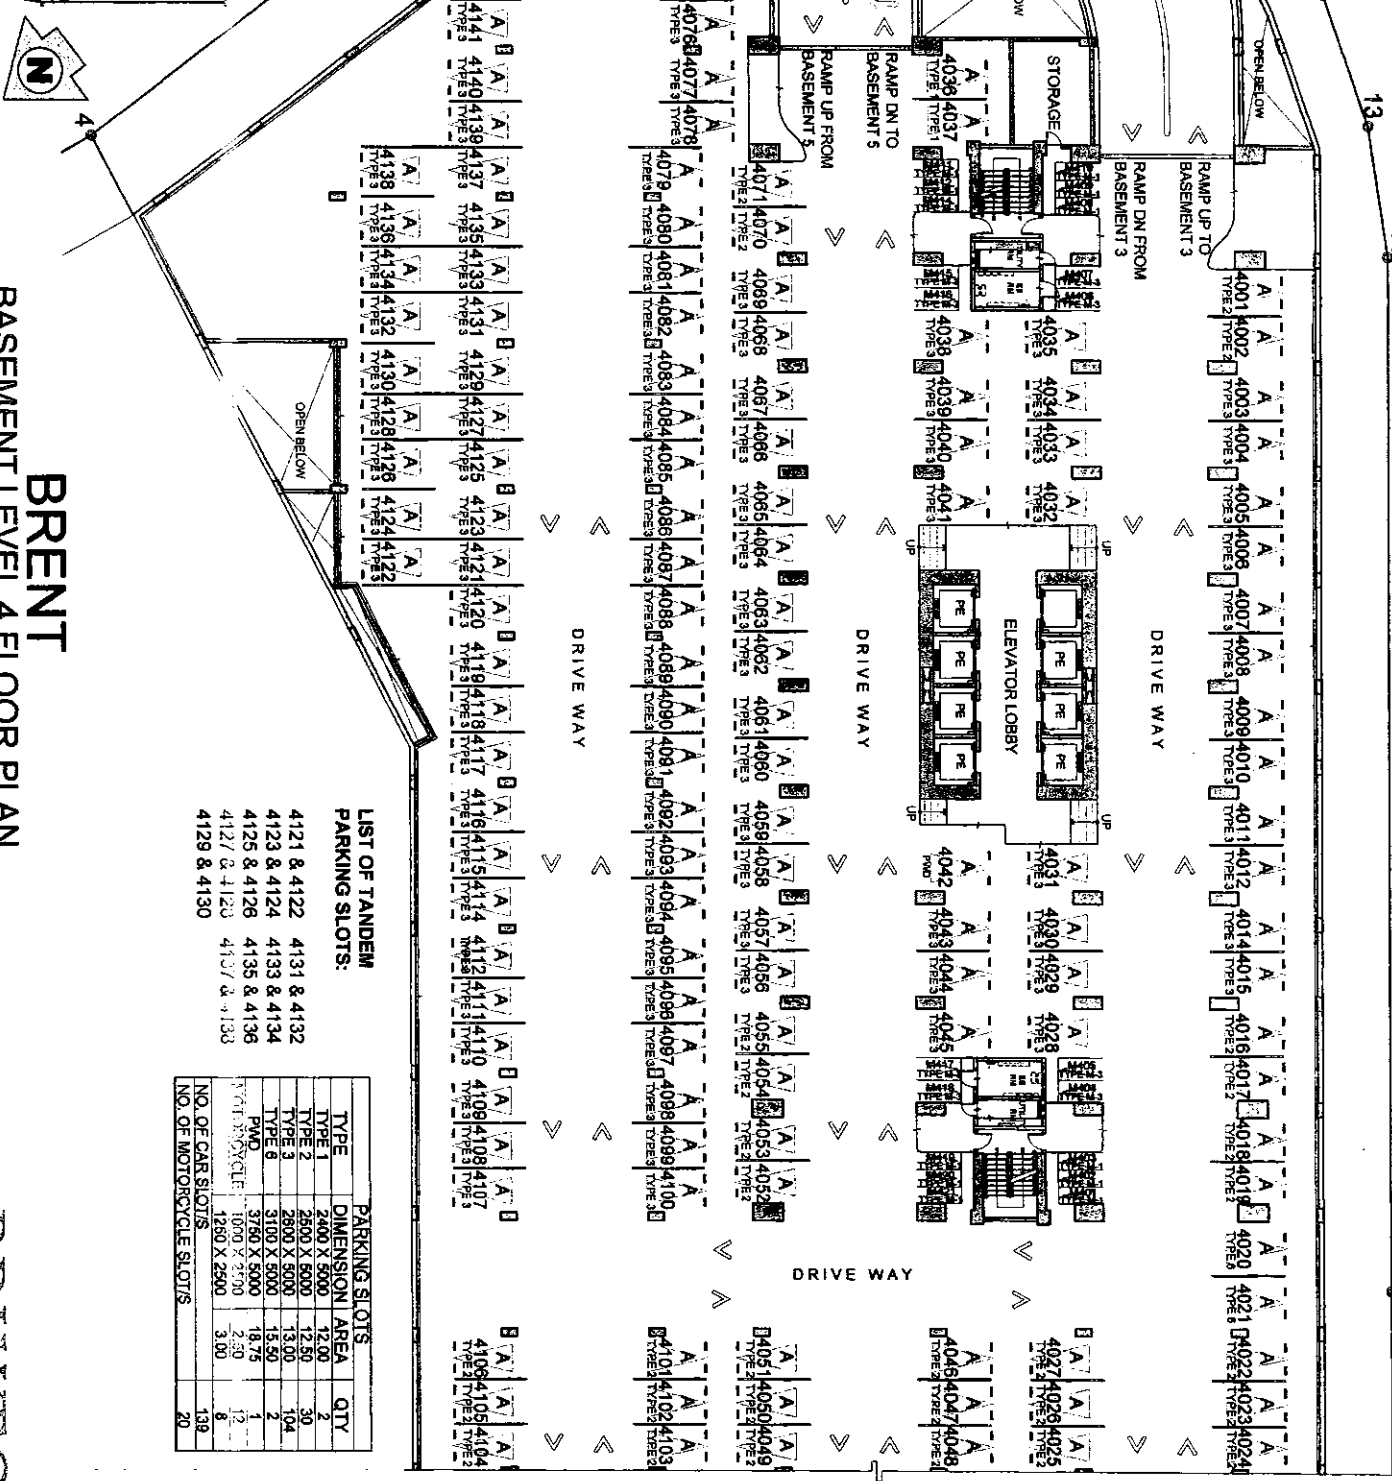

**LIST OF TANDEM**  
**PARKING SLOTS:**

- 4121 & 4122    4131 & 4132
- 4123 & 4124    4133 & 4134
- 4125 & 4126    4135 & 4136
- 4127 & 4128    4137 & 4138
- 4129 & 4130

TYPE	DIMENSION	AREA	QTY
TYPE 1	2400 X 5000	12.00	2
TYPE 2	2500 X 5000	12.50	30
TYPE 3	2800 X 5000	13.00	104
TYPE 4	3100 X 5000	15.50	2
PND	3750 X 5000	18.75	1
TRUCK/CYCLE	1000 X 2500	2.50	12
	1250 X 2500	3.00	8
<b>NO. OF CAR SLOTS</b>			<b>138</b>
<b>NO. OF MOTORCYCLE SLOTS</b>			<b>20</b>



PART OF TOWER-B  
(WESTON)

Disclaimer: Floor plans depicted in this material are for demonstration purposes only and should not be relied upon as final project plans.  
For announcement purposes only.



NOTED BY:

STEPH	DATE
RMS	5/24
AMC	3/2

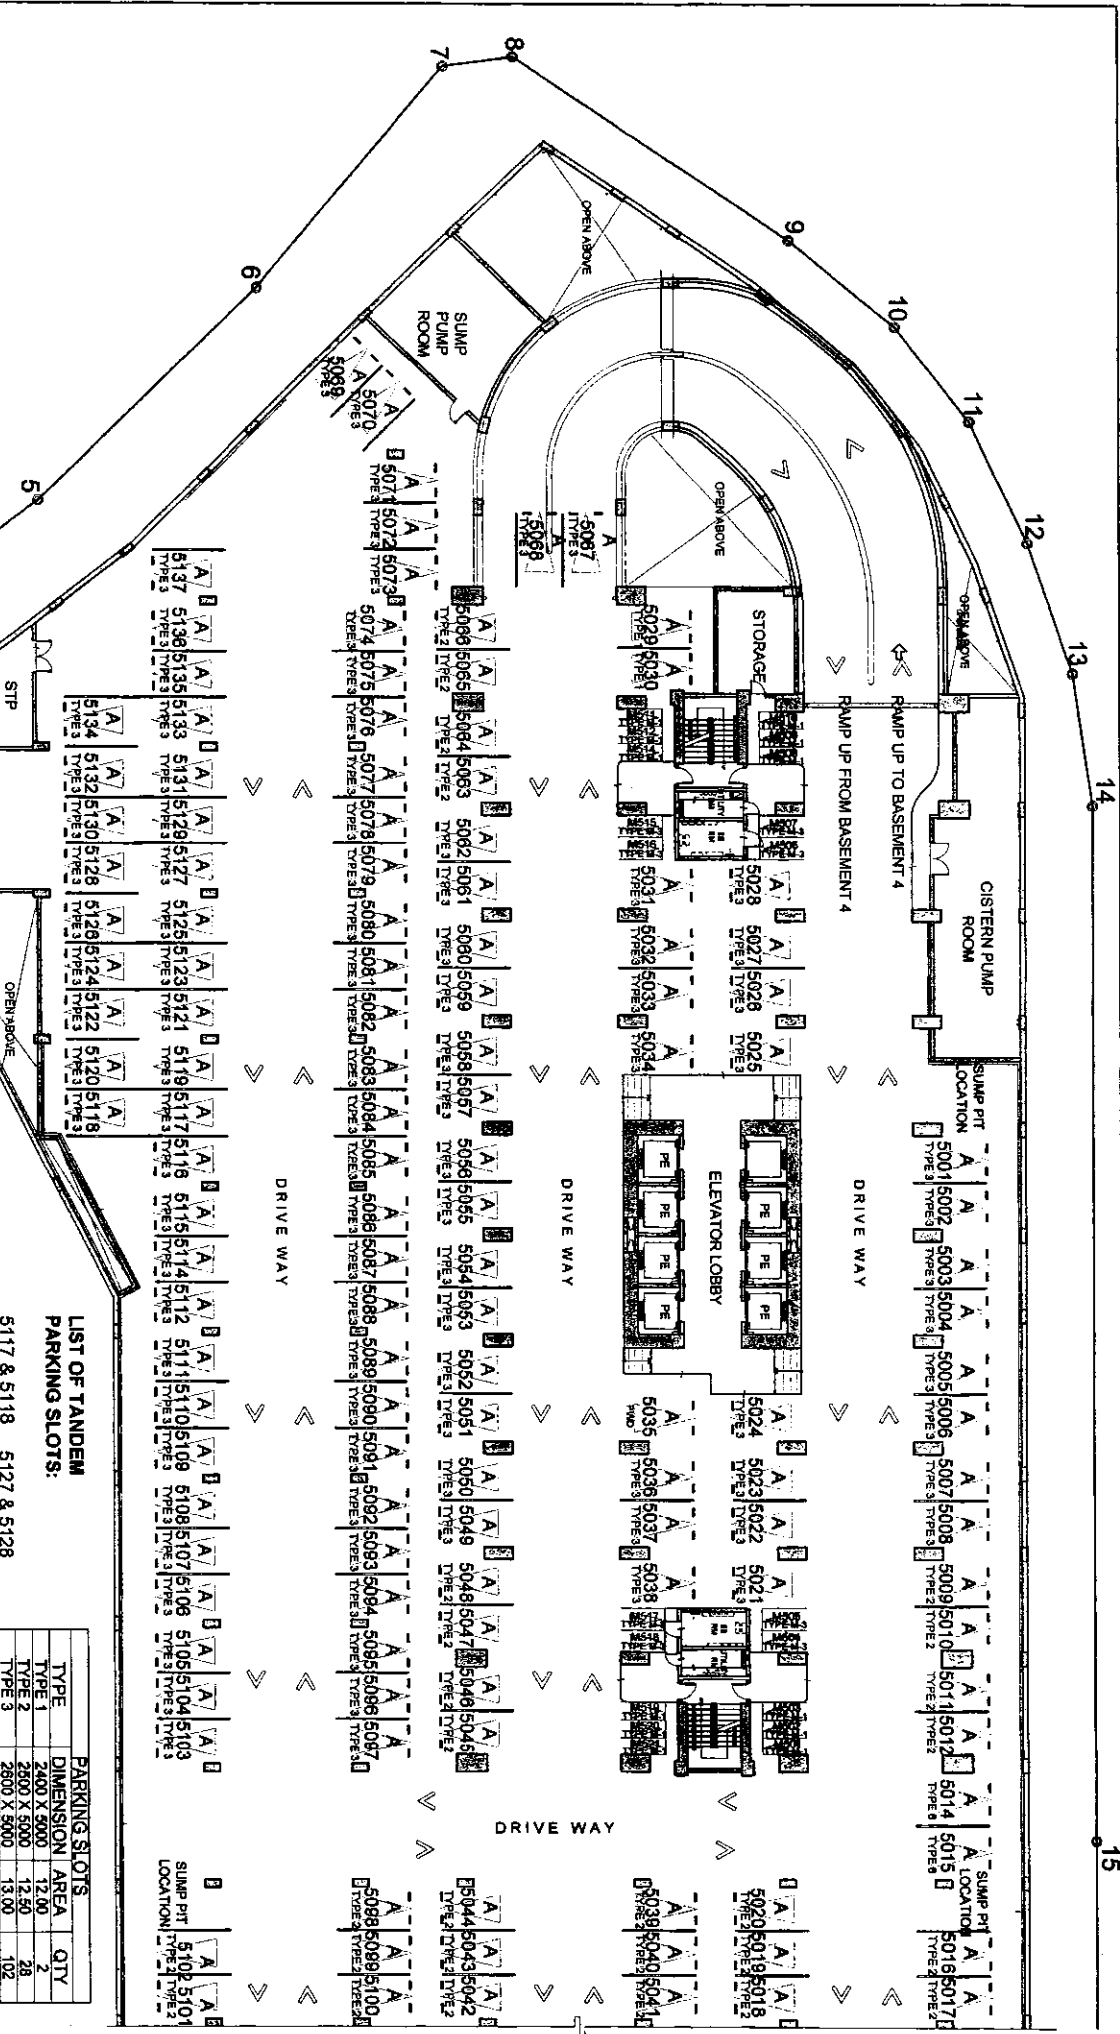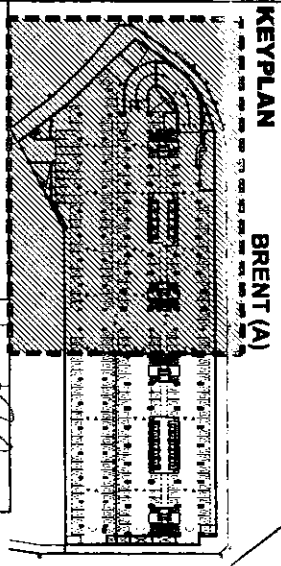

**LIST OF TANDEM PARKING SLOTS:**

5117 & 5118	5127 & 5128
5119 & 5120	5129 & 5130
5121 & 5122	5131 & 5132
5123 & 5124	5133 & 5134
5125 & 5126	



**PARKING SLOTS**

TYPE	DIMENSION	AREA	QTY
TYPE 1	2400 X 5000	12.00	2
TYPE 2	3500 X 5000	17.50	28
TYPE 3	2800 X 5000	14.00	102
TYPE 4	3100 X 5000	15.50	2
TYPE 5	3750 X 5000	18.75	1
TYPE 6	3750 X 5000	18.75	1
TYPE 7	1000 X 2500	2.50	12
TYPE 8	1285 X 2800	3.15	8
<b>TOTAL</b>			<b>135</b>

**BRENT**  
BASEMENT LEVEL 5 FLOOR PLAN  
MARCH 2016  
PER MEMO REF. DE-16-03-001

**BRIXTON PLACE**  
AVAILABILITY PLAN

PART OF TOWER - B (WESTON)

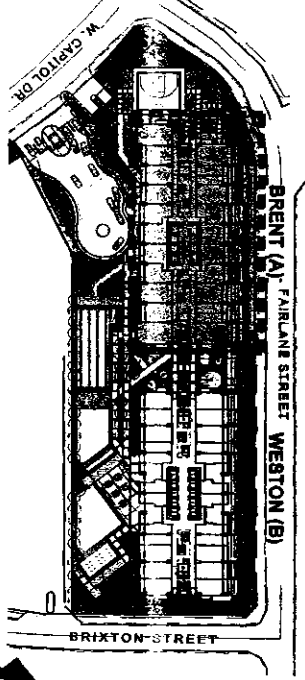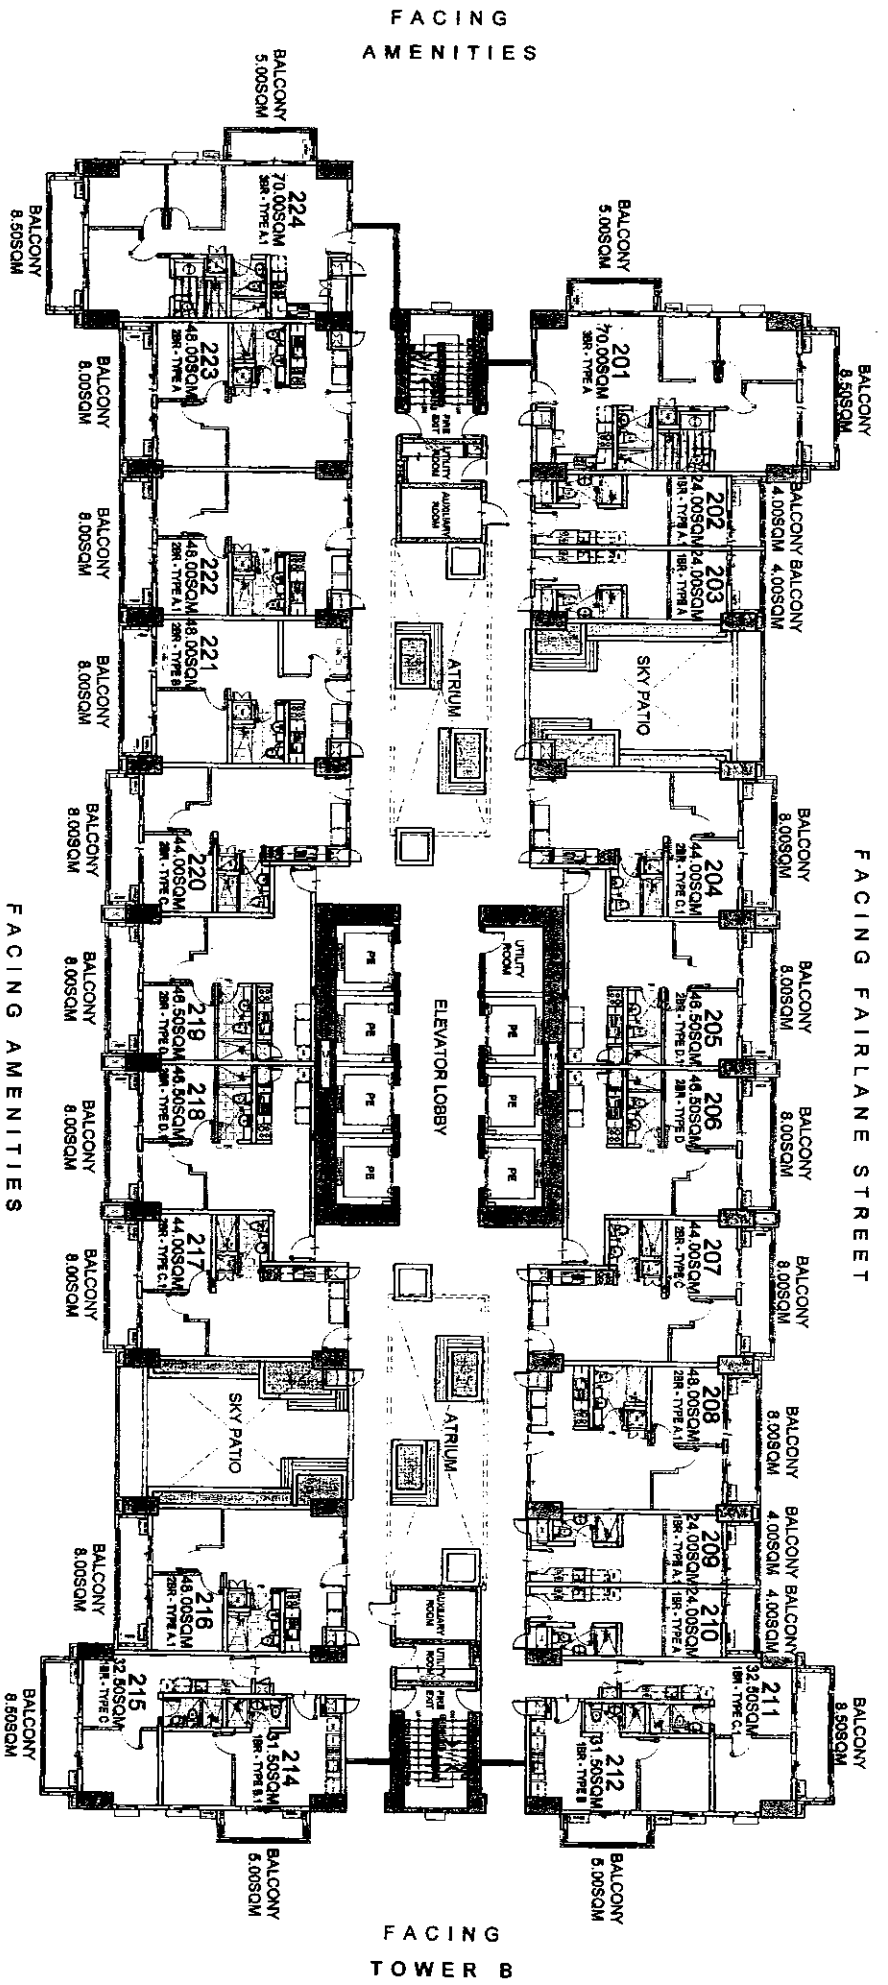

**KEYPLAN**

**BRENT**  
**2ND FLOOR PLAN**  
 NOVEMBER 2015

PER MEMO REF DE-15-11-028

**NOTE:**  
 Standard company policy regarding request for tandem shall apply.

**LIST FOR POSSIBLE TANDEM UNITS:**  
 222 & 223





NOTED BY:

STEPH	5/16
RMS	5/15
AMC	5/15

Disclaimer: Floor plans depicted in this material are for demonstration purposes only and should not be relied upon as final project plans. For announcement purposes only.

**BRIXTON PLACE**  
**AVAILABILITY PLAN**

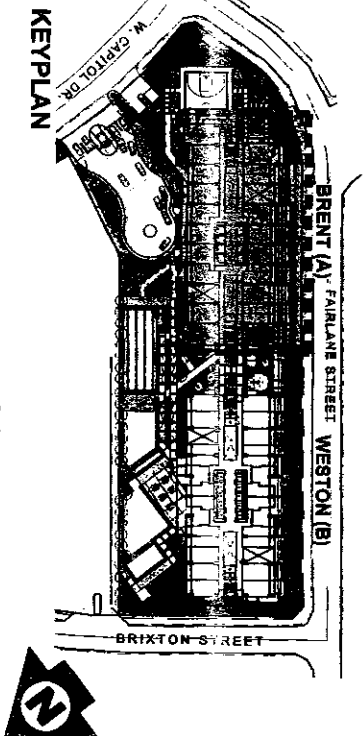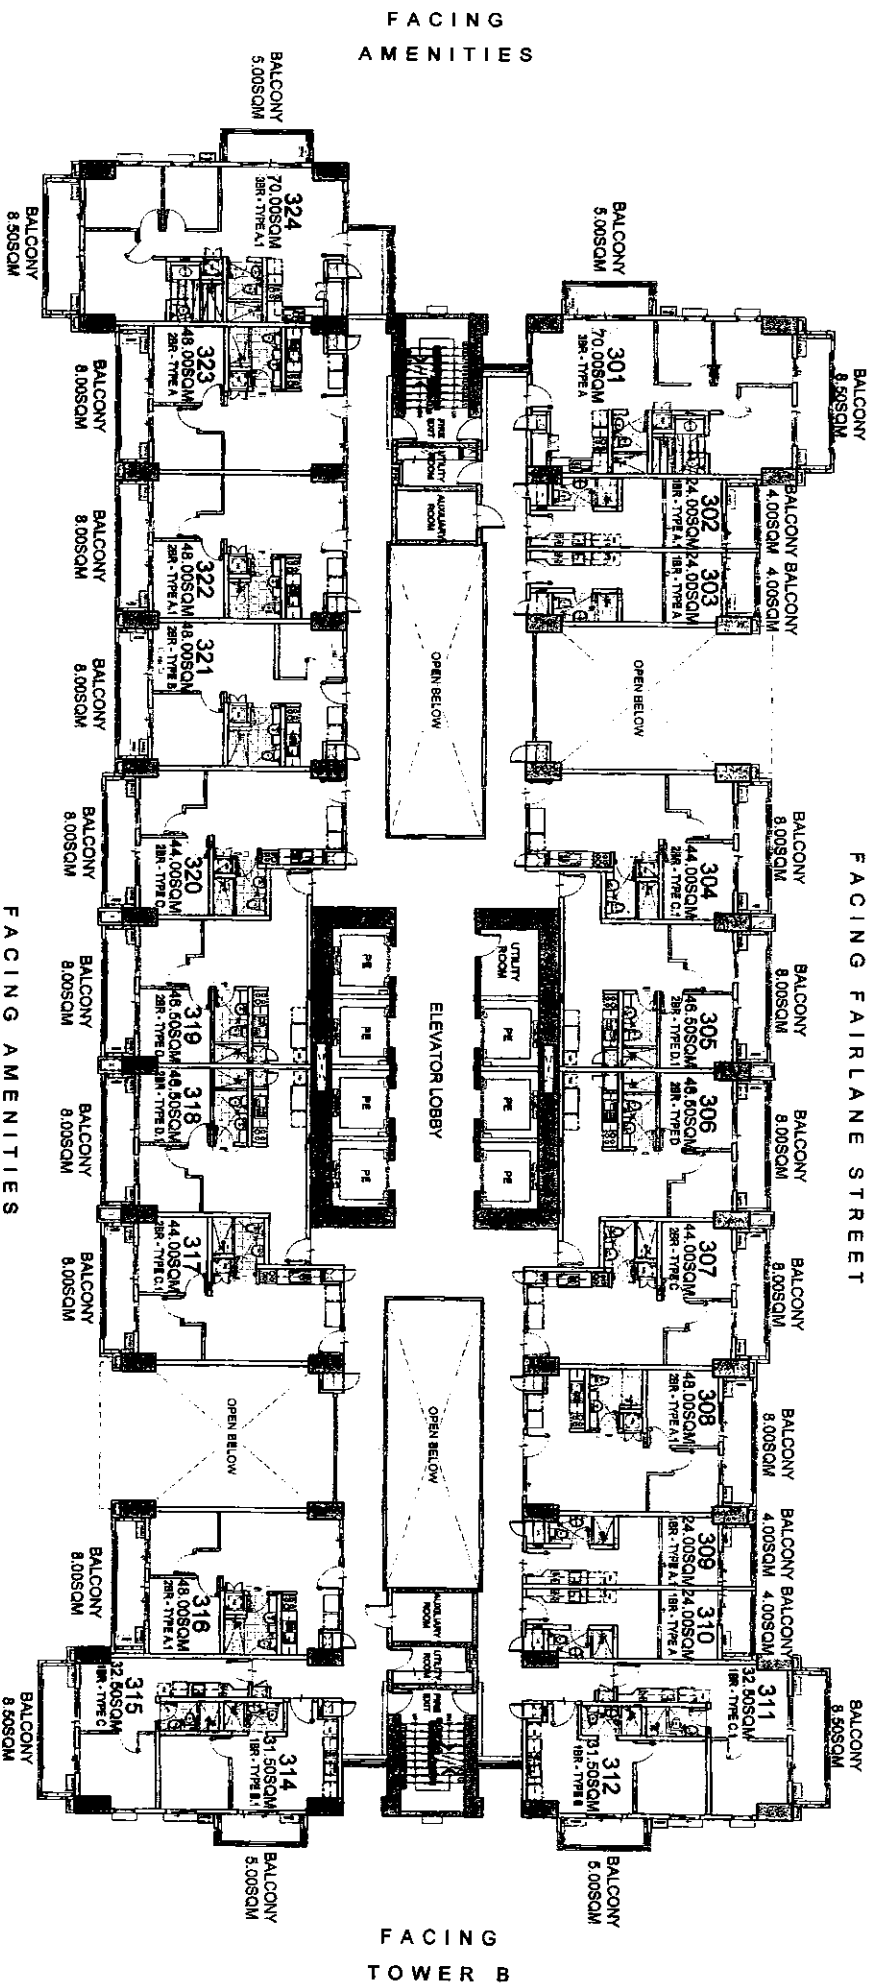

# BRENT

## 3RD FLOOR PLAN

NOVEMBER 2015

PER MEMO REF DE-15-11-028



NOTED BY:

STEPH	5/12
RMS	5/13
AMC	5/13



NOTE:  
Standard company policy regarding request for tandem shall apply.

LIST FOR POSSIBLE  
TANDEM UNITS:  
322 & 323

# BRIXTON PLACE

Disclaimer: Floor plans depicted in this material are for demonstration purposes only and should not be relied upon as final project plans. For announcement purposes only.

AV/III AD/III TV/DI ANI

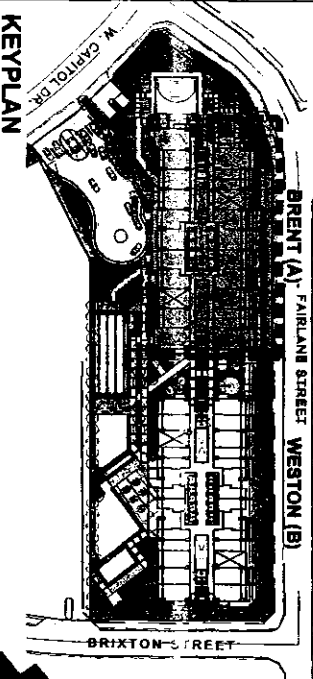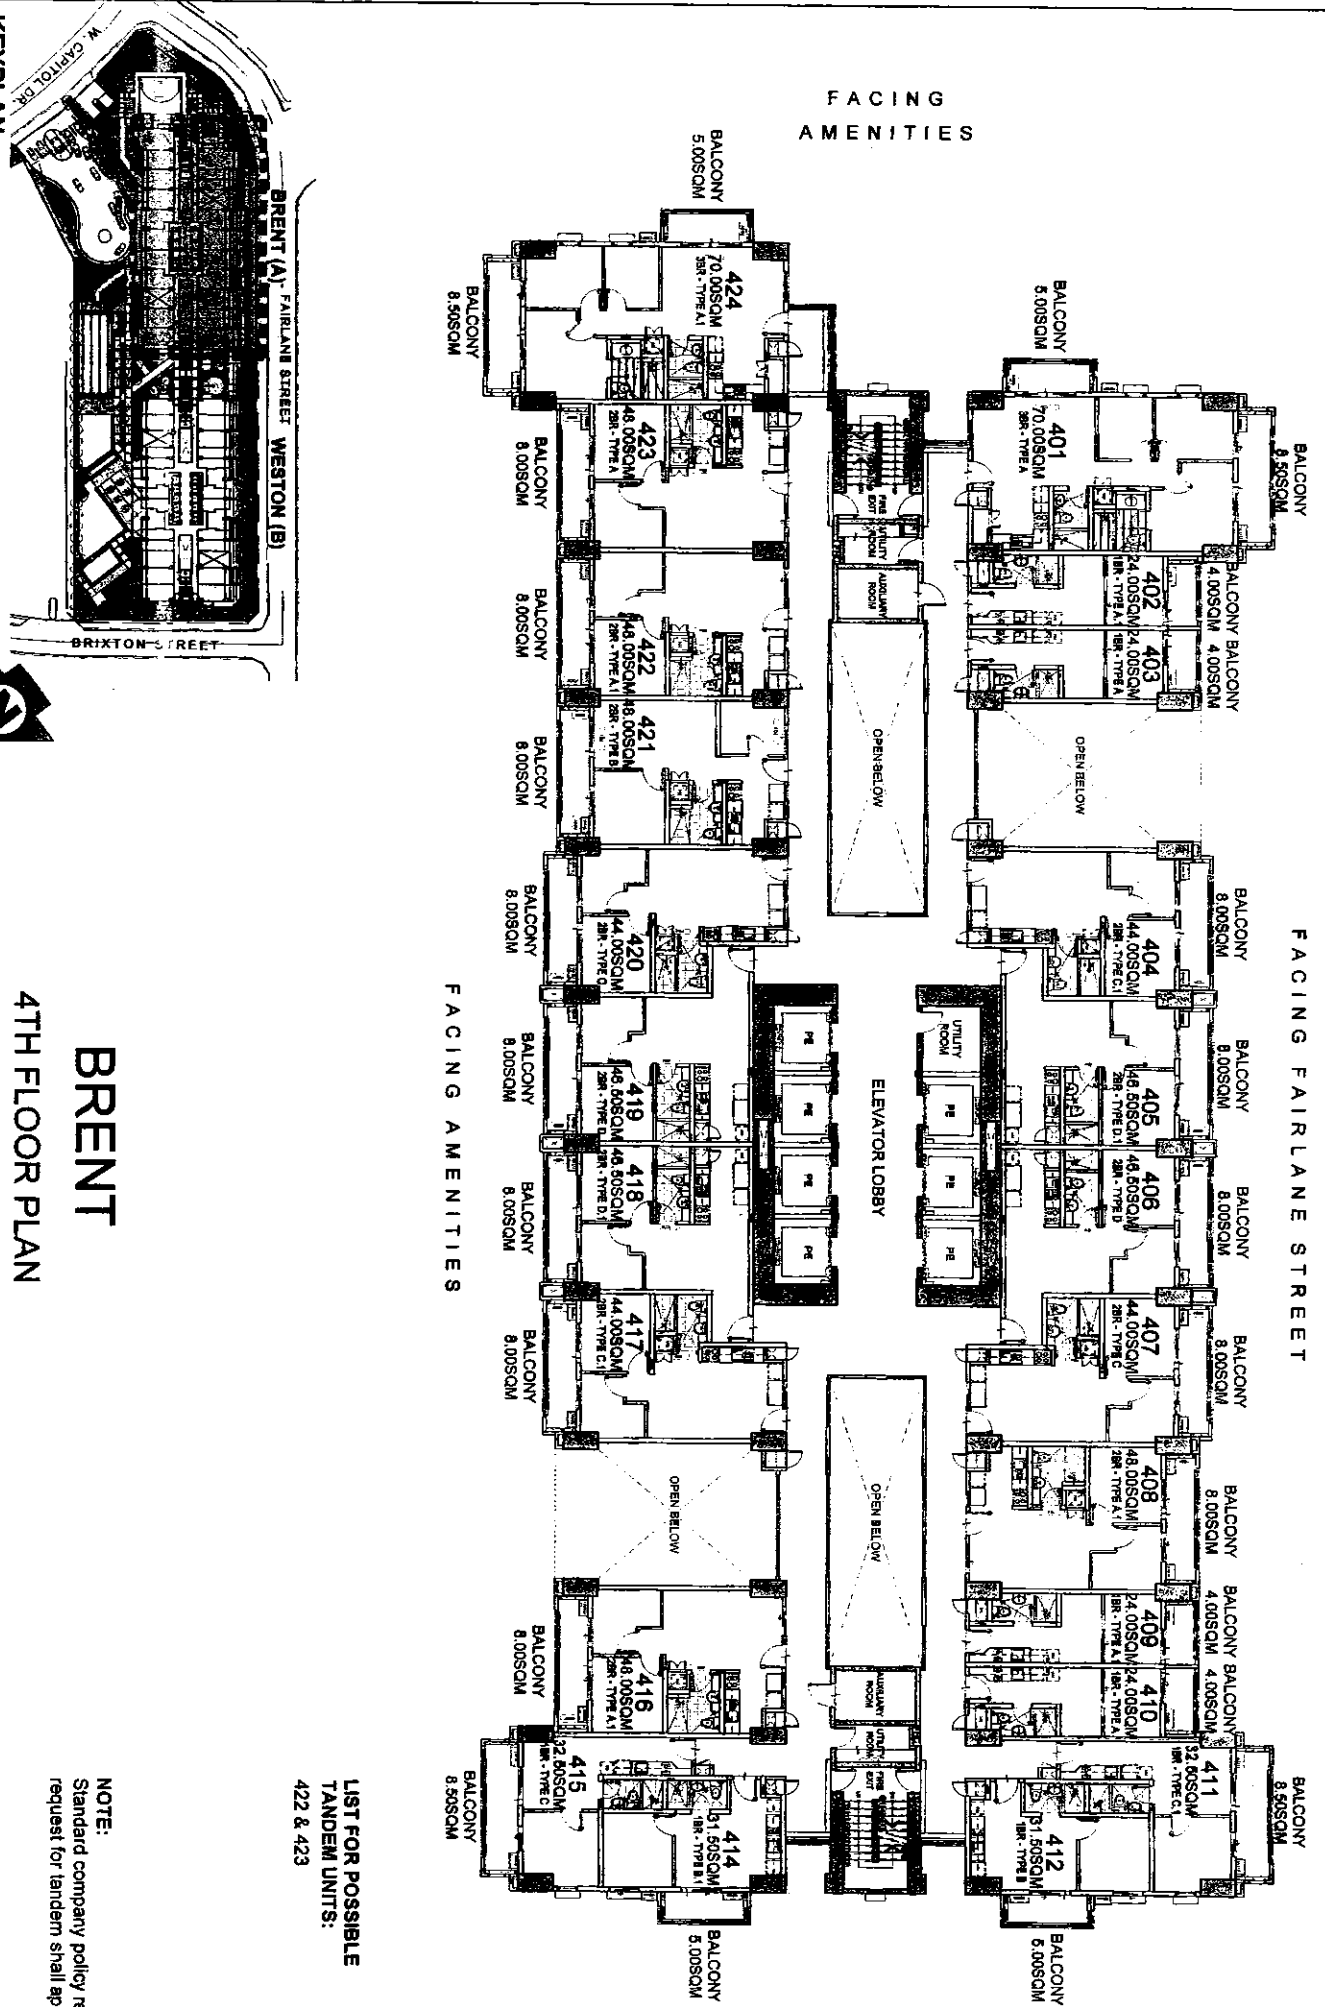

**BRENT**

**4TH FLOOR PLAN**

NOVEMBER 2015

PER MEMO REF DE-15-11-028

LIST FOR POSSIBLE  
TANDEM UNITS:  
422 & 423

NOTE:  
Standard company policy regarding  
request for tandem shall apply.

**BRIXTON**  
PLACE





NOTED BY:

STEPH	5/16
RMS	5/18
AMC	5/18

Disclaimer: Floor plans depicted in this material are for demonstration purposes only and should not be relied upon as final project plans. For announcement purposes only.

AVAILABILITY PLAN

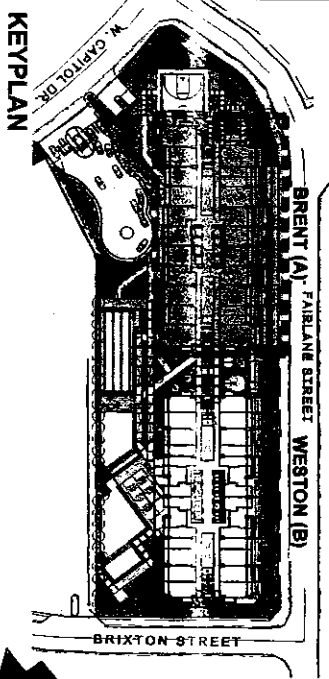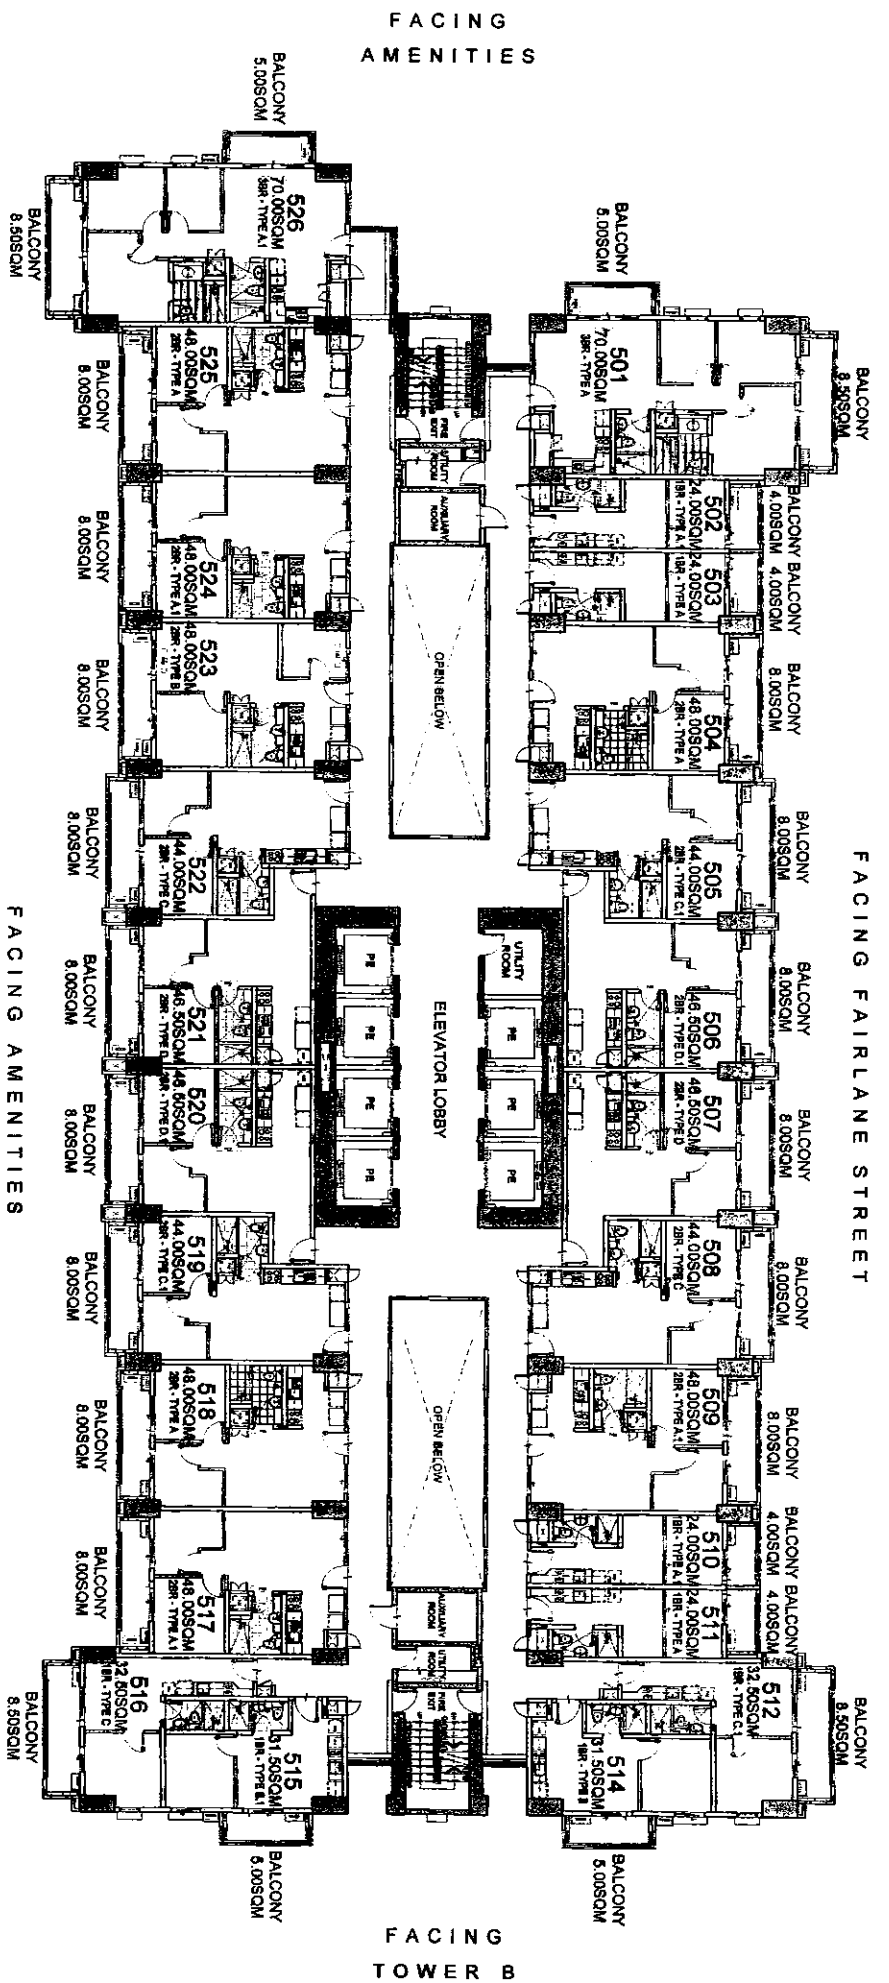

# BRENT

## 5TH FLOOR PLAN

NOVEMBER 2015

PER MEMO REF DE-15-11-028

LIST FOR POSSIBLE  
TANDEM UNITS:  
517 & 518  
524 & 525

NOTE:  
Standard company policy regarding  
request for tandem shall apply.





NOTED BY:

STEPH	slr
RMS	5/18
AMC	IV

Disclaimer: Floor plans depicted in this material are for demonstration purposes only and should not be relied upon as final project plans. For announcement purposes only.

# BRIXTON PLACE

AV/III ADII ITV DI ANI

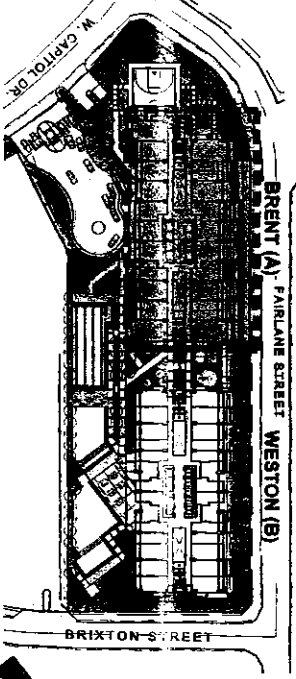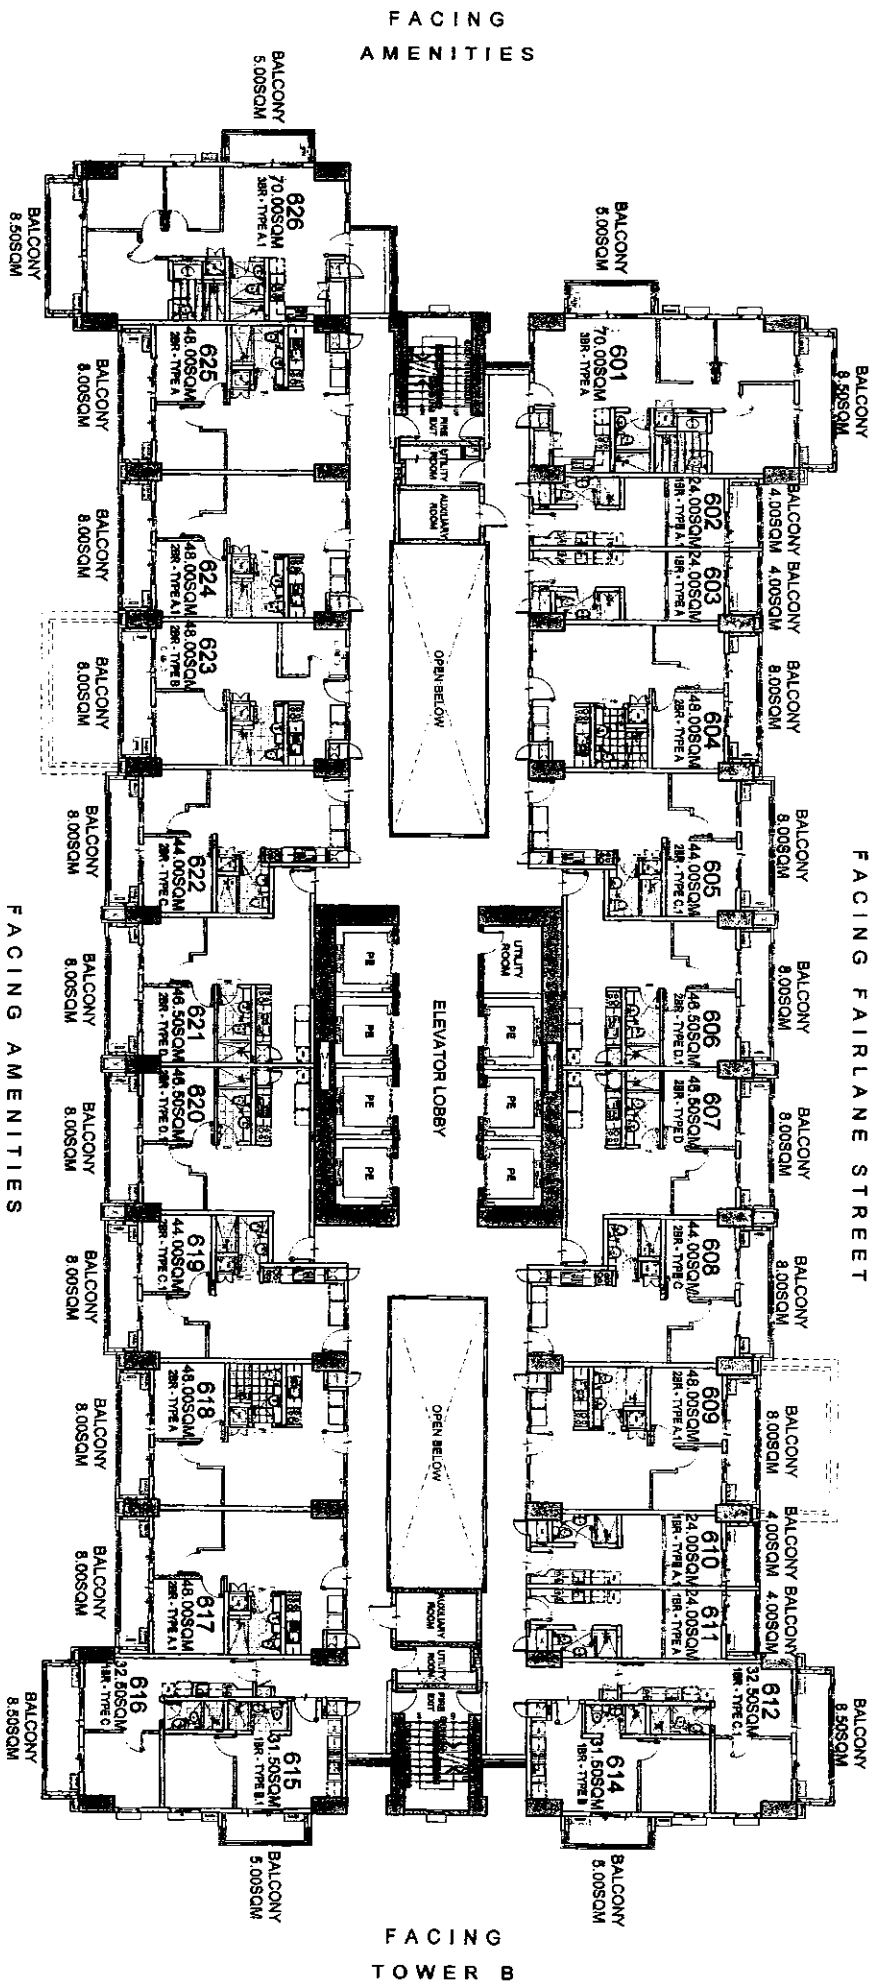

# BRENT

## 6TH FLOOR PLAN

NOVEMBER 2015

PER MEMO REF DE-15-11-028

LIST FOR POSSIBLE  
TANDEM UNITS:  
617 & 618  
624 & 625

NOTE:  
Standard company policy regarding  
request for tandem shall apply.





NOTED BY:	STEPH	5/18
	RMS	5/18
	AMC	5/18

Disclaimer: Floor plans depicted in this material are for demonstration purposes only and should not be relied upon as final project plans. For announcement purposes only.

# BRIXTON PLACE

AVAIL ARRI TV DI ANI

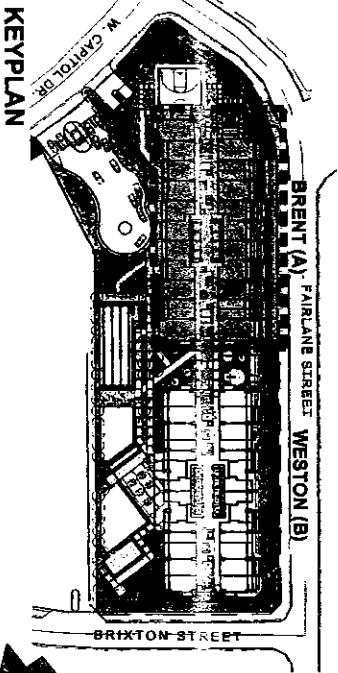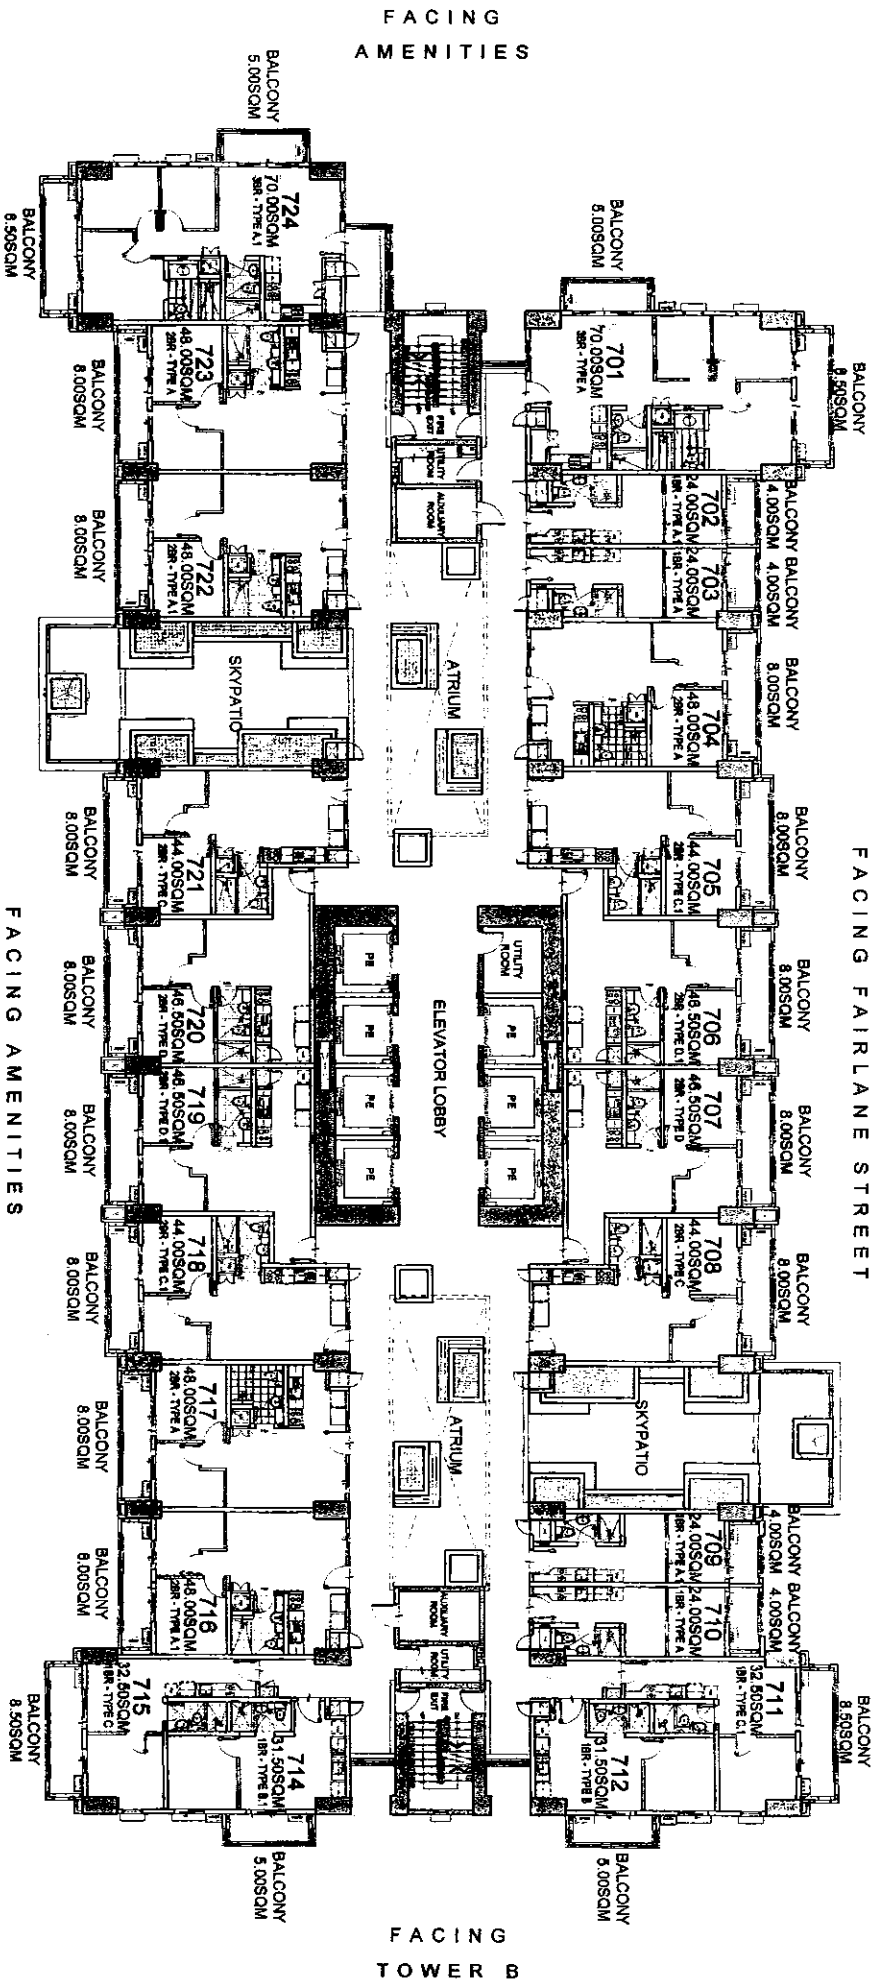


**BRENT**  
7TH FLOOR PLAN

NOVEMBER 2015

PER MEMO REF DE-15-11-028

LIST FOR POSSIBLE  
TANDEM UNITS:  
716 & 717  
722 & 723

NOTE:  
Standard company policy regarding  
request for tandem shall apply.


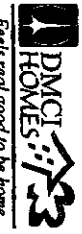


NOTED BY:	STEPH	S/ie
	RMS	S/ie
	AMC	S/ie

Disclaimer: Floor plans depicted in this material are for demonstration purposes only and should not be relied upon as final project plans.

**BRIXTON**  
PLACE

AVAILABILITY

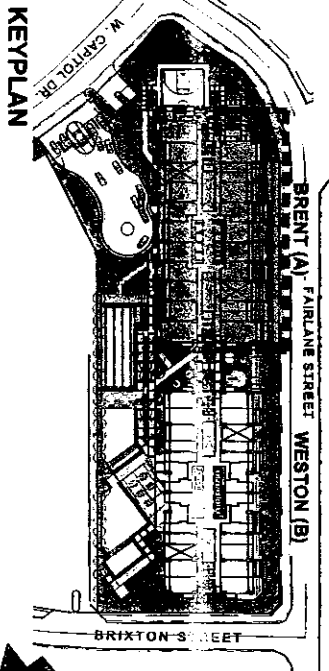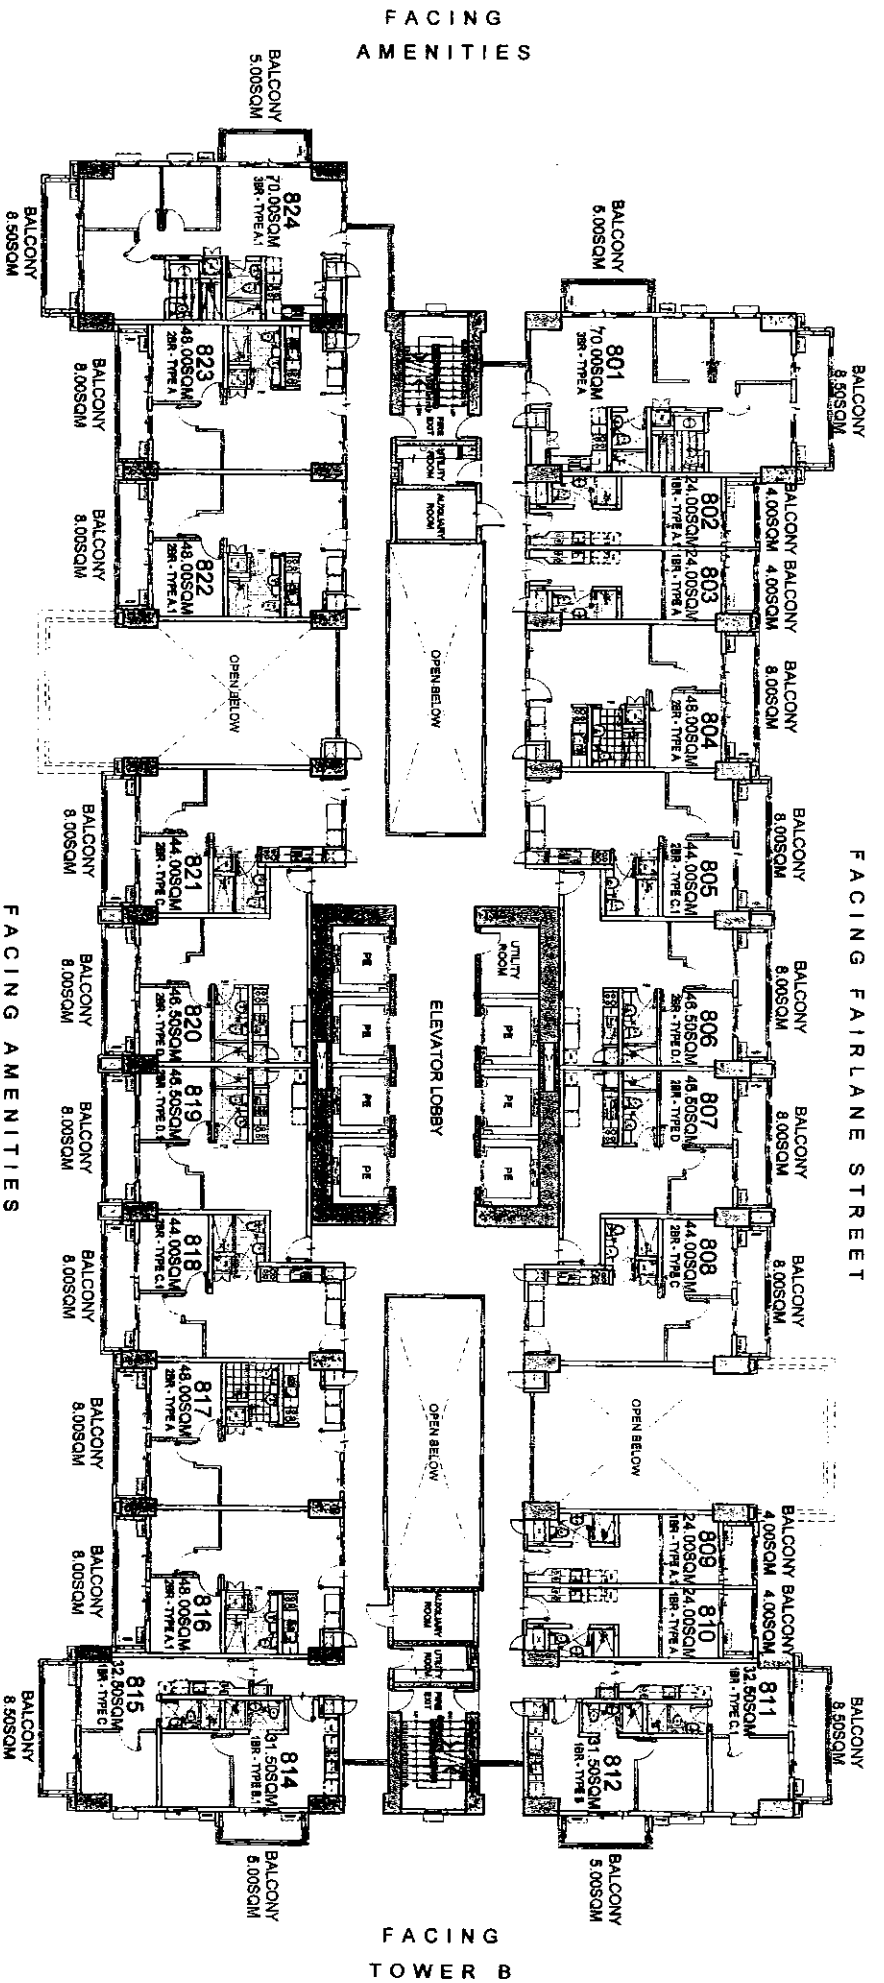

# BRENT

## 8TH FLOOR PLAN

NOVEMBER 2015

PER MEMO REF DE-15-11-028

LIST FOR POSSIBLE  
TANDEM UNITS:  
816 & 817  
822 & 823

NOTE:  
Standard company policy regarding  
request for tandem shall apply.





NOTED BY:

STEPH	5/18
RMS	5/18
AMC	5/18

Disclaimer: Floor plans depicted in this material are for demonstration purposes only and should not be relied upon as final project plans. For architectural purposes only.

# BRIXTON PLACE

AVVAII ADII ITV DI ANI

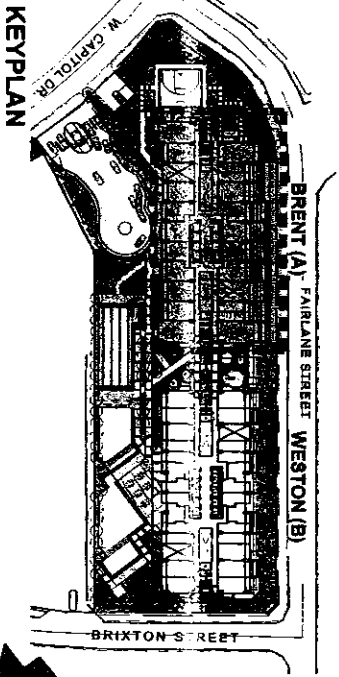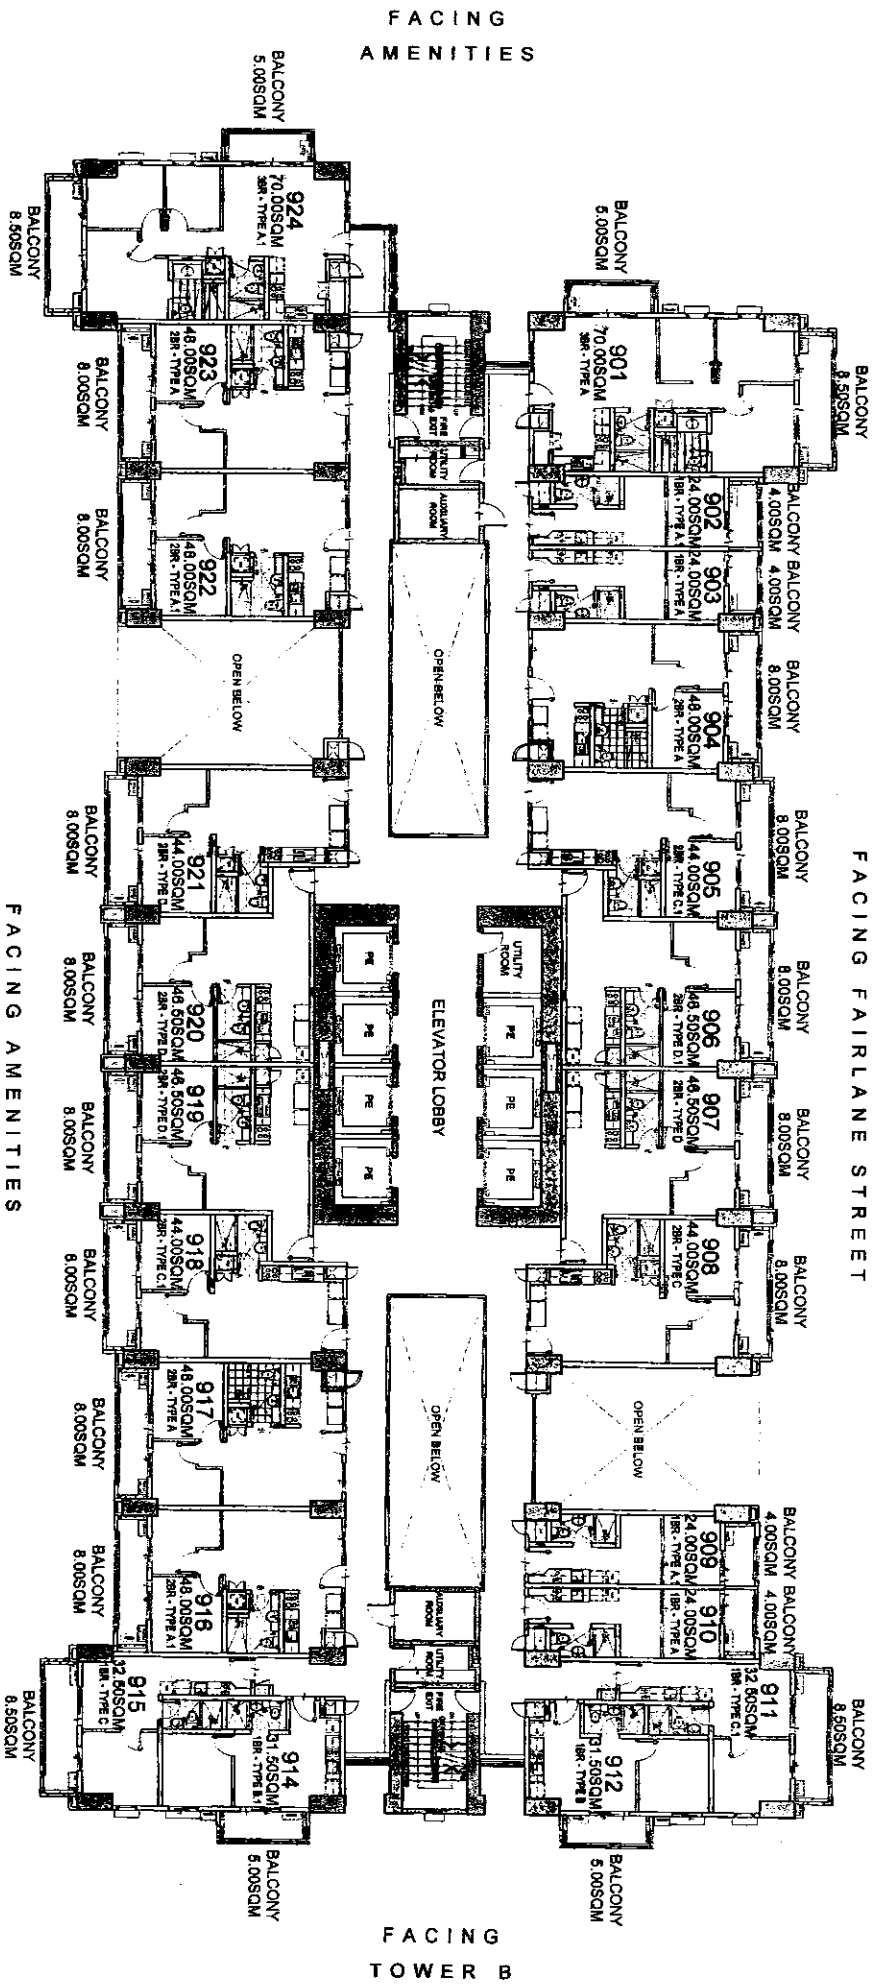

KEYPLAN

# BRENT

9TH FLOOR PLAN

NOVEMBER 2015

PER MEMO REF DE-15-11-028

LIST FOR POSSIBLE  
TANDEM UNITS:  
916 & 917  
922 & 923

NOTE:  
Standard company policy regarding  
request for tandem shall apply.



Feels real good to be home

NOTED BY:



STEPH	5/18
RMS	5/18
ANC	5/18



# BRIXTON PLACE

Disclaimer: Floor plans depicted in this material are for demonstration purposes only and should not be relied upon as final project plans. For announcement purposes only.

AVAILABILITY

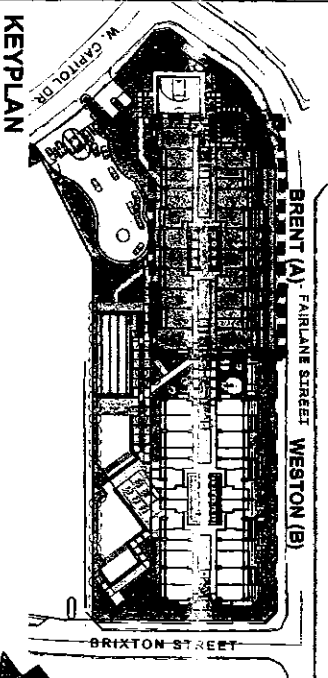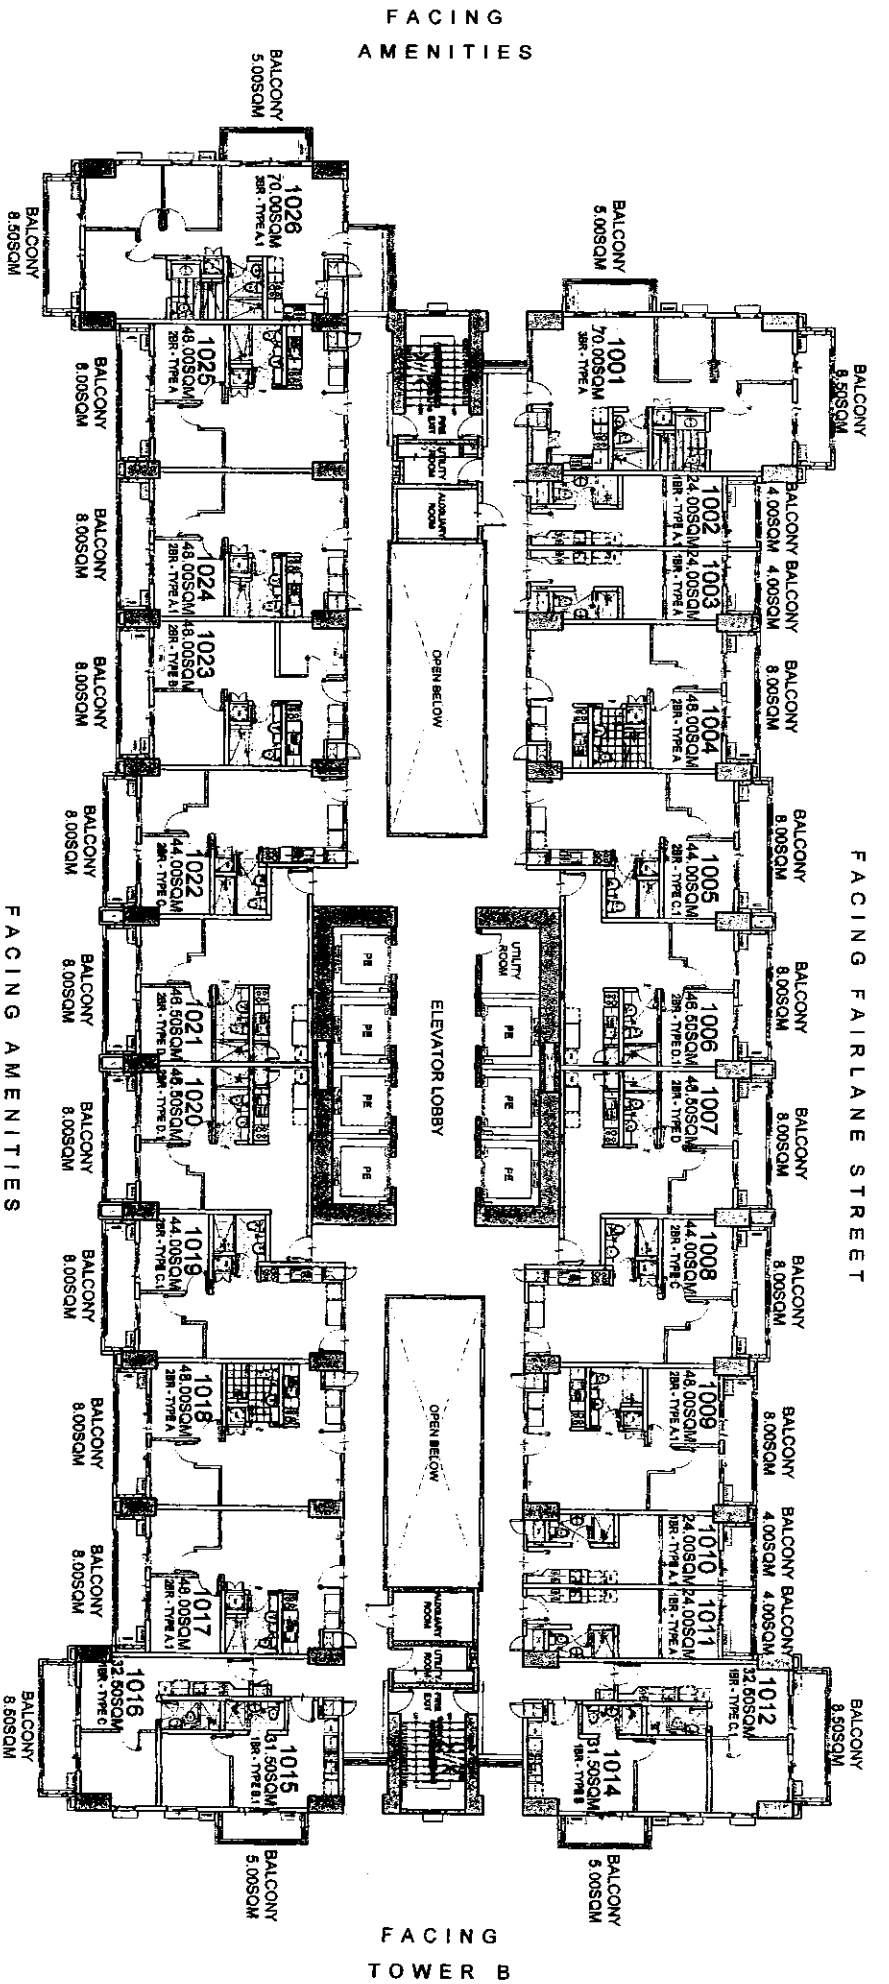

KEYPLAN

# BRENT

## 10TH FLOOR PLAN

NOVEMBER 2015

PER MEMO REF DE-15-11-028

LIST FOR POSSIBLE  
TANDEM UNITS:  
1017 & 1018  
1024 & 1025

NOTE:  
Standard company policy regarding  
request for tandem shall apply.





NOTED BY:	STEPH	5/18
	RMS	5/18
	AMC	1/17

Disclaimer: Floor plans depicted in this material are for demonstration purposes only and should not be relied upon as final project plans.

# BRIXTON PLACE

AVANII ARCHITECTURE

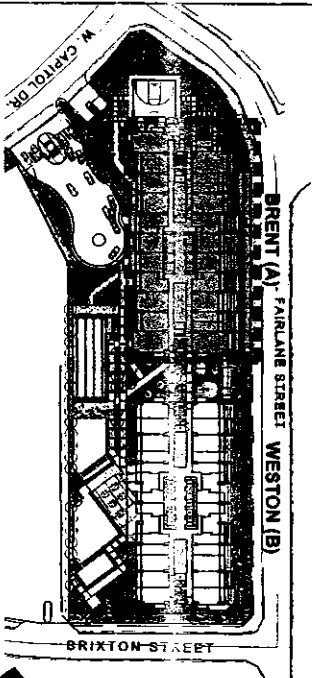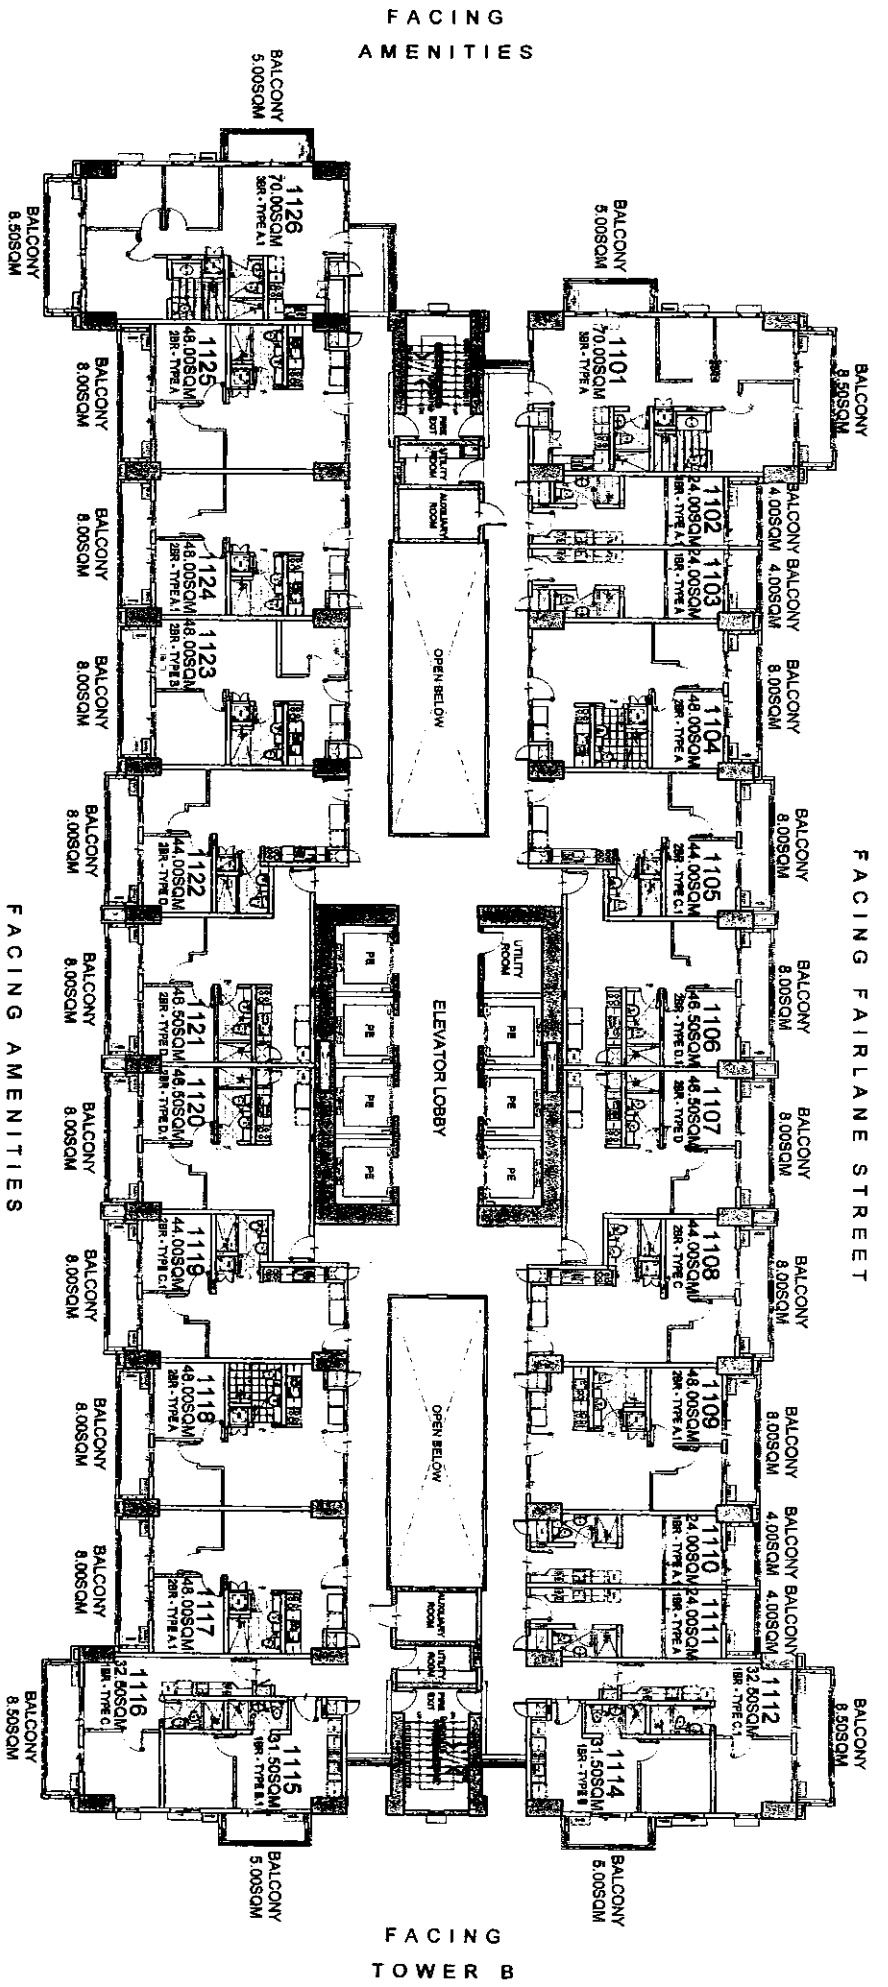

KEY PLAN

# BRENT

11TH FLOOR PLAN

NOVEMBER 2015

PER MEMO REF DE-15-11-028

LIST FOR POSSIBLE  
TANDEM UNITS:  
1117 & 1118  
1124 & 1125

NOTE:  
Standard company policy regarding  
request for tandem shall apply.





NOTED BY:

STEPH	S/LK
RMS	5/18
AMC	AV

Disclaimer: Floor plans depicted in this material are for demonstration purposes only and should not be relied upon as final project plans.

**BRIXTON**  
PLACE

AVI/II ADII ITV DI ANI

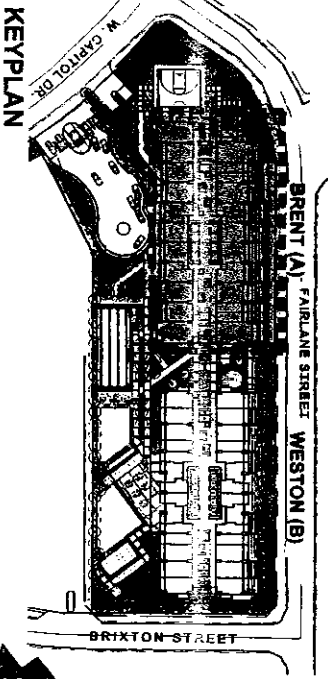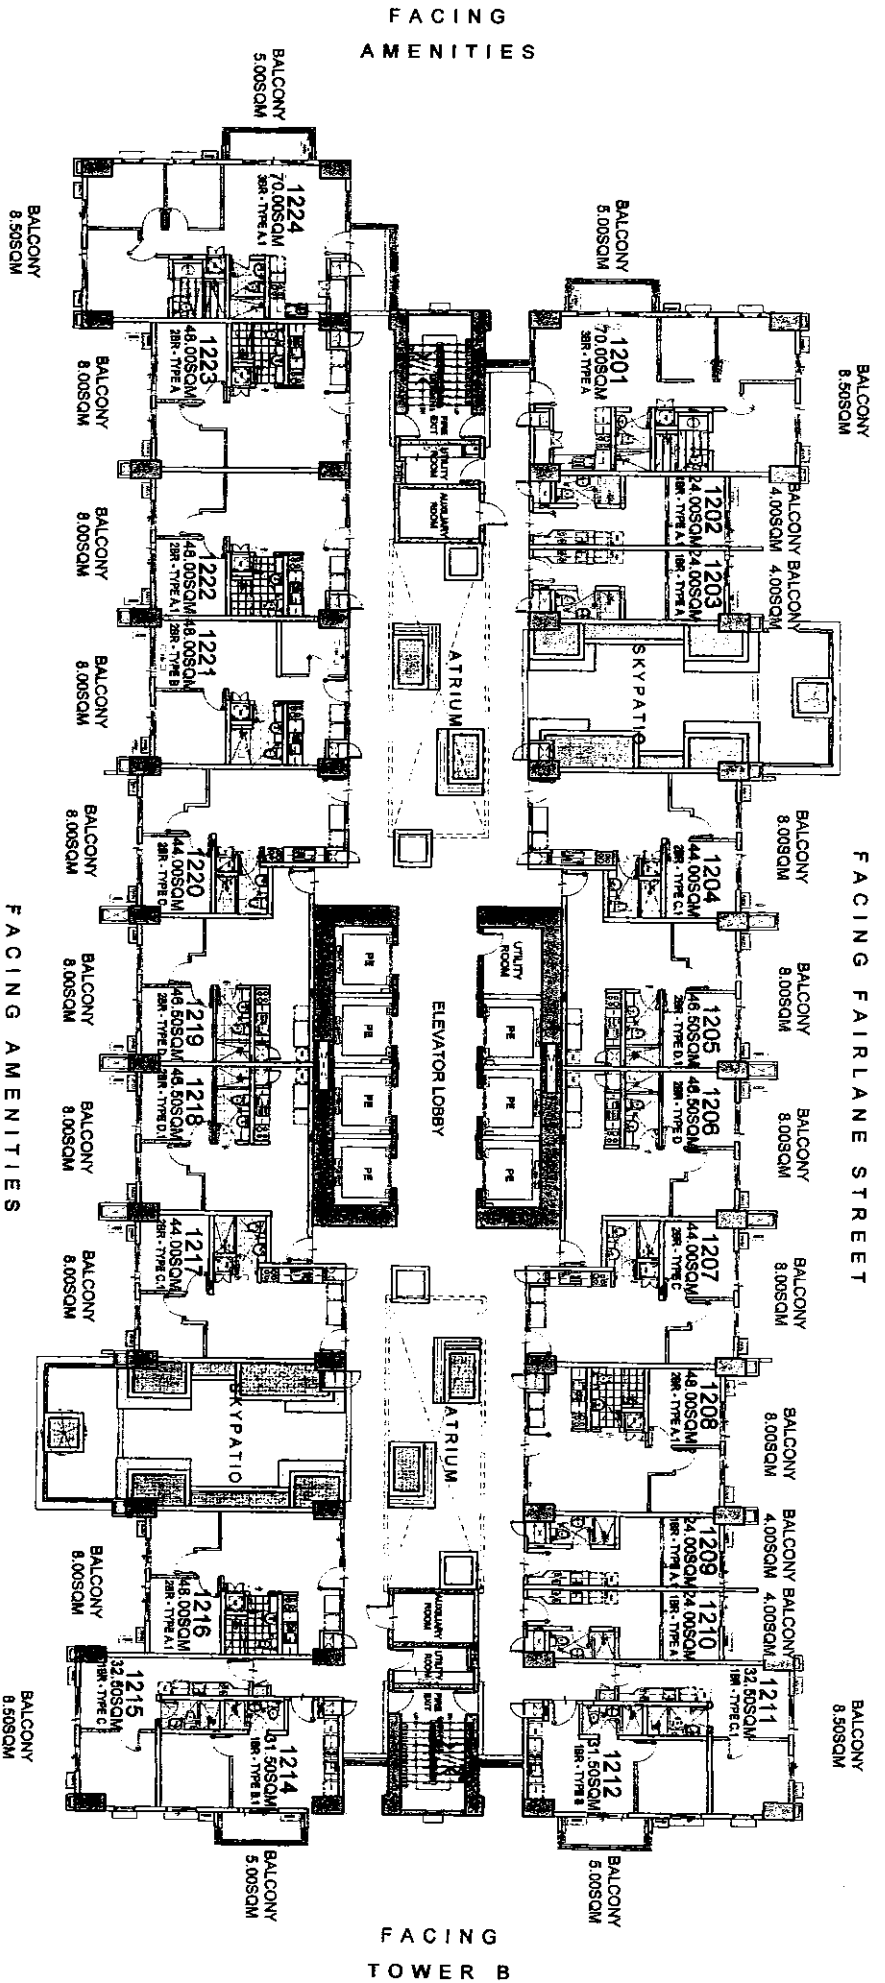

# BRENT

## 12TH FLOOR PLAN

NOVEMBER 2015

PER MEMO REF DE-15-11-028

LIST FOR POSSIBLE  
TANDEM UNITS:  
1222 & 1223

NOTE:  
Standard company policy regarding  
request for tandem shall apply.





NOTED BY:

STEPH	5/18
RMS	5/18
AMC	1/11

Disclaimer: Floor plans depicted in this material are for demonstration purposes only and should not be relied upon as final project plans.

# BRIXTON PLACE

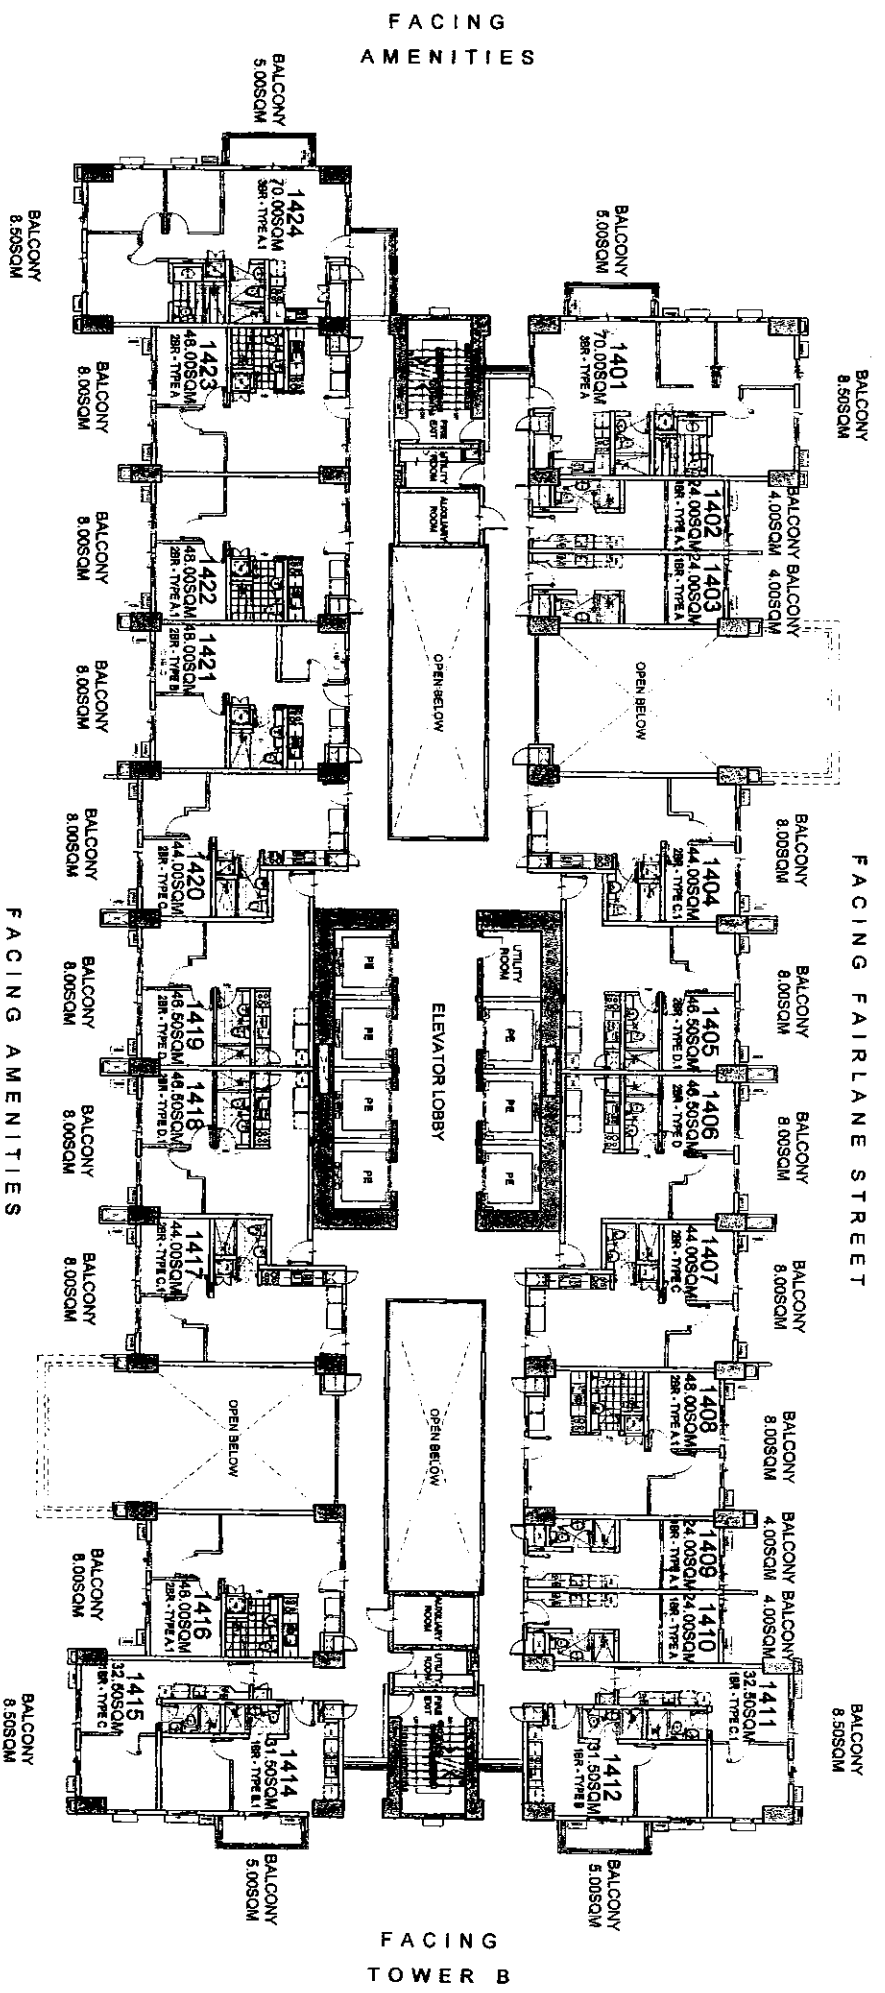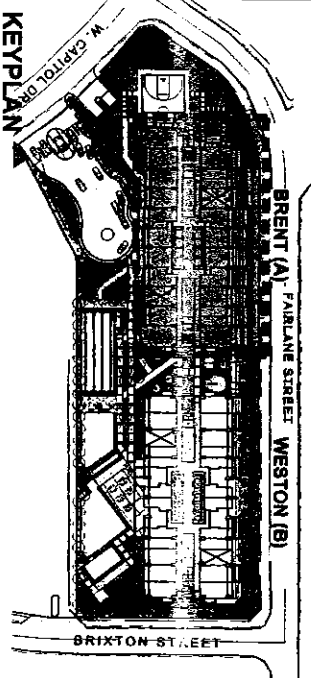

# BRENT

## 14TH FLOOR PLAN

NOVEMBER 2015

PER MEMO REF DE-15-11-028

LIST FOR POSSIBLE  
TANDEM UNITS:  
1422 & 1423

NOTE:  
Standard company policy regarding  
request for tandem shall apply.





NOTED BY:	STEPH	S/lr
	RMS	5/18
	AMC	5/18

Disclaimer: Floor plans depicted in this material are for demonstration purposes only and should not be relied upon as final project plans.

# BRIXTON PLACE

AVIATION

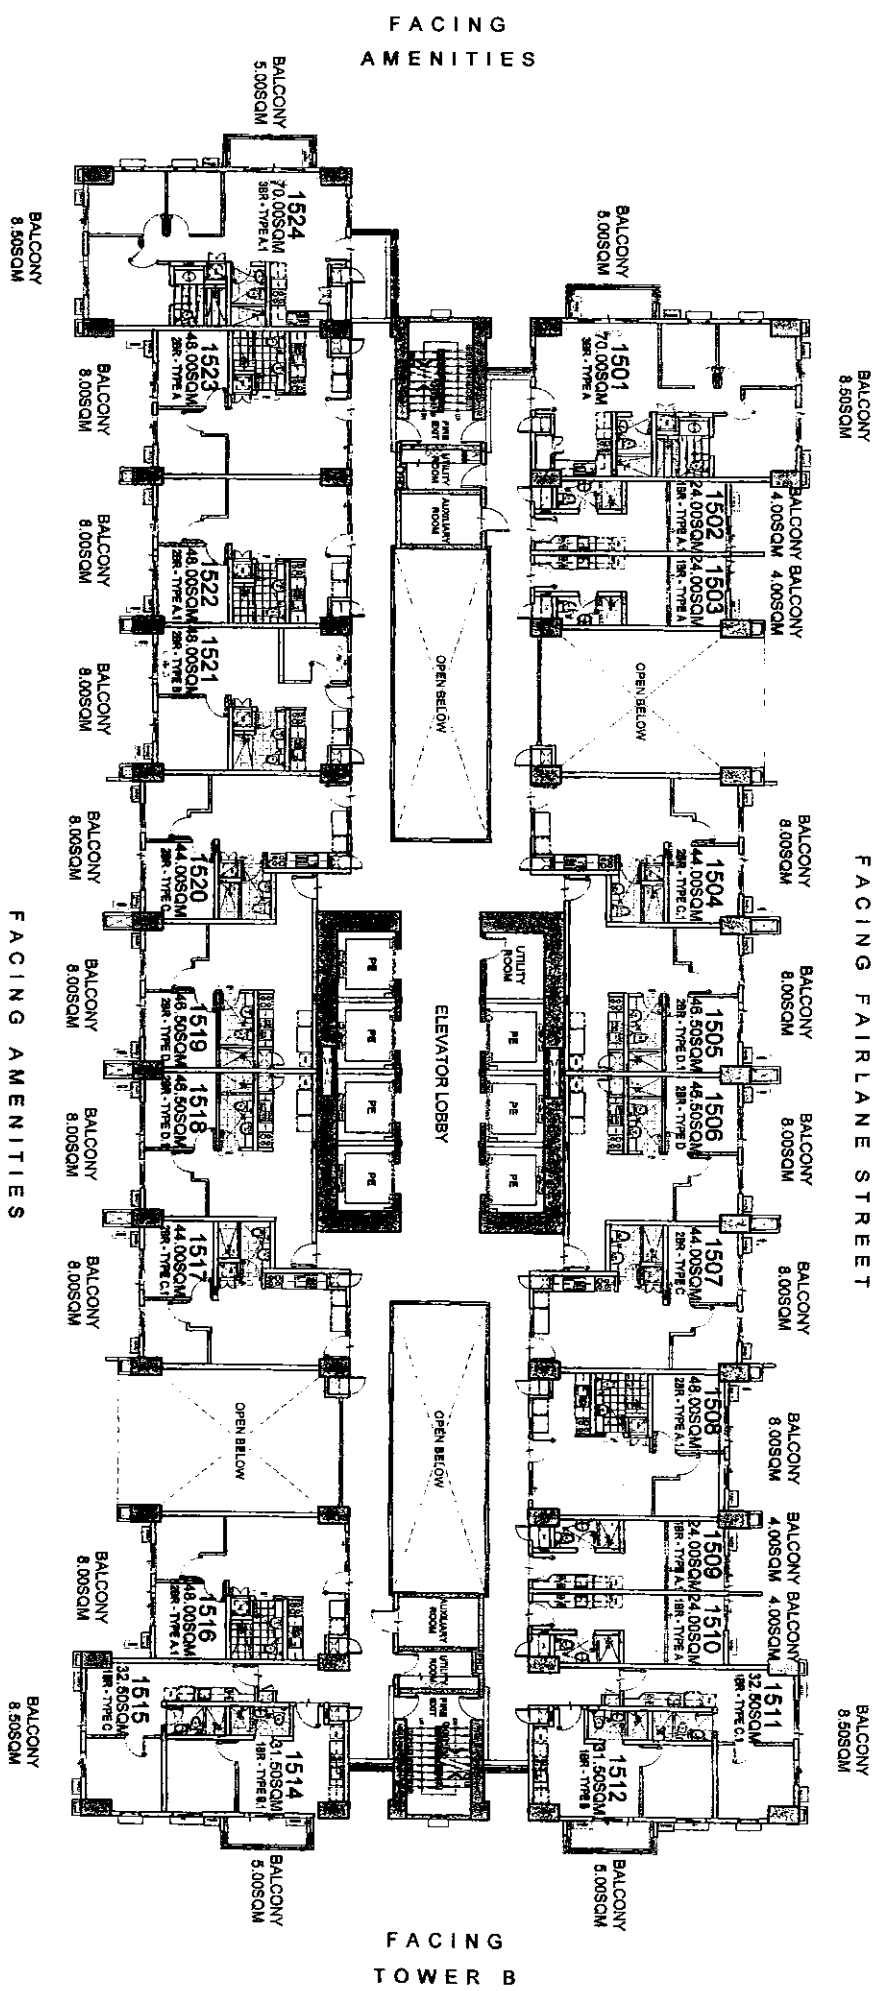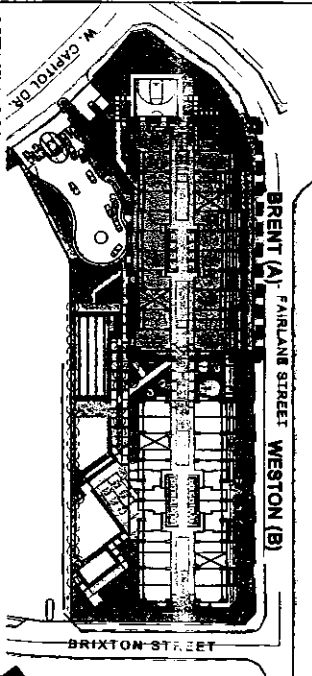

# BRENT

## 15TH FLOOR PLAN

NOVEMBER 2015

PER MEMO REF DE-15-11-028

LIST FOR POSSIBLE  
TANDEM UNITS:  
1522 & 1523

NOTE:  
Standard company policy regarding  
request for tandem shall apply.

# BRIXTON PLACE





NOTED BY:

STEPH	5/10
RMS	5/10
AMC	5/10

Disclaimer: Floor plans depicted in this material are for demonstration purposes only and should not be relied upon as final project plans.

AVIATION PARTNERS

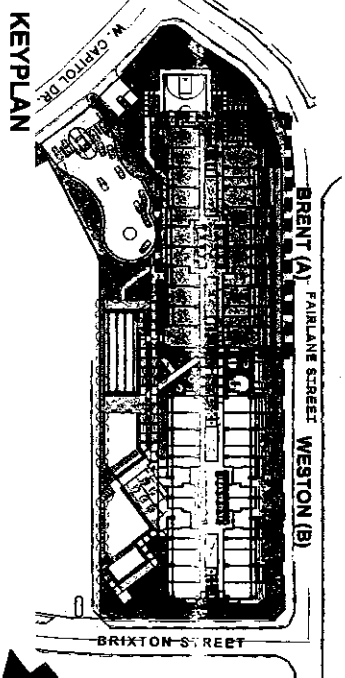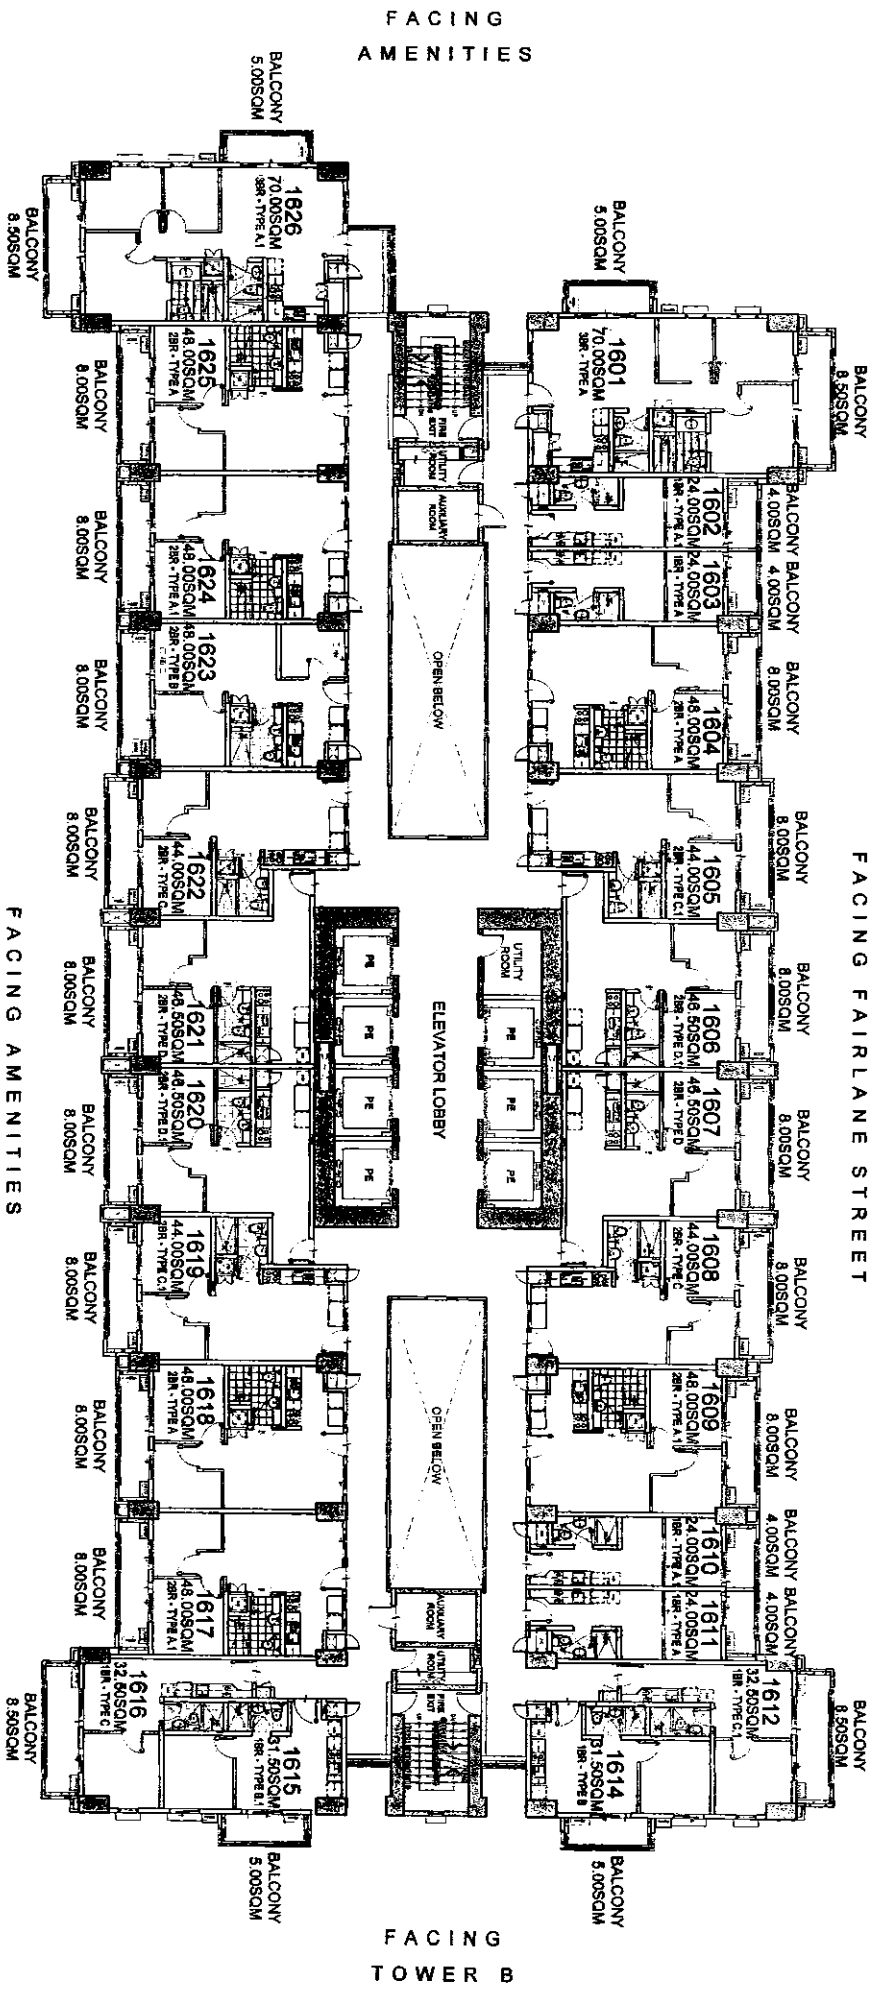

# BRENT

## 16TH FLOOR PLAN

NOVEMBER 2015

PER MEMO REF DE-15-11-028

**LIST FOR POSSIBLE  
TANDEM UNITS:**  
1617 & 1618  
1624 & 1625

**NOTE:**  
Standard company policy regarding  
request for tandem shall apply.





NOTED BY:

STEPH	5/12
RMS	5/12
AMC	5/12

Disclaimer: Floor plans depicted in this material are for demonstration purposes only and should not be relied upon as final project plans. For announcement purposes only.

# BRIXTON PLACE

AVAIL ARII TTY PI AN

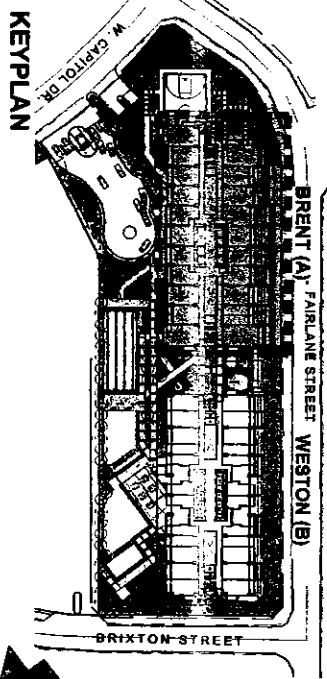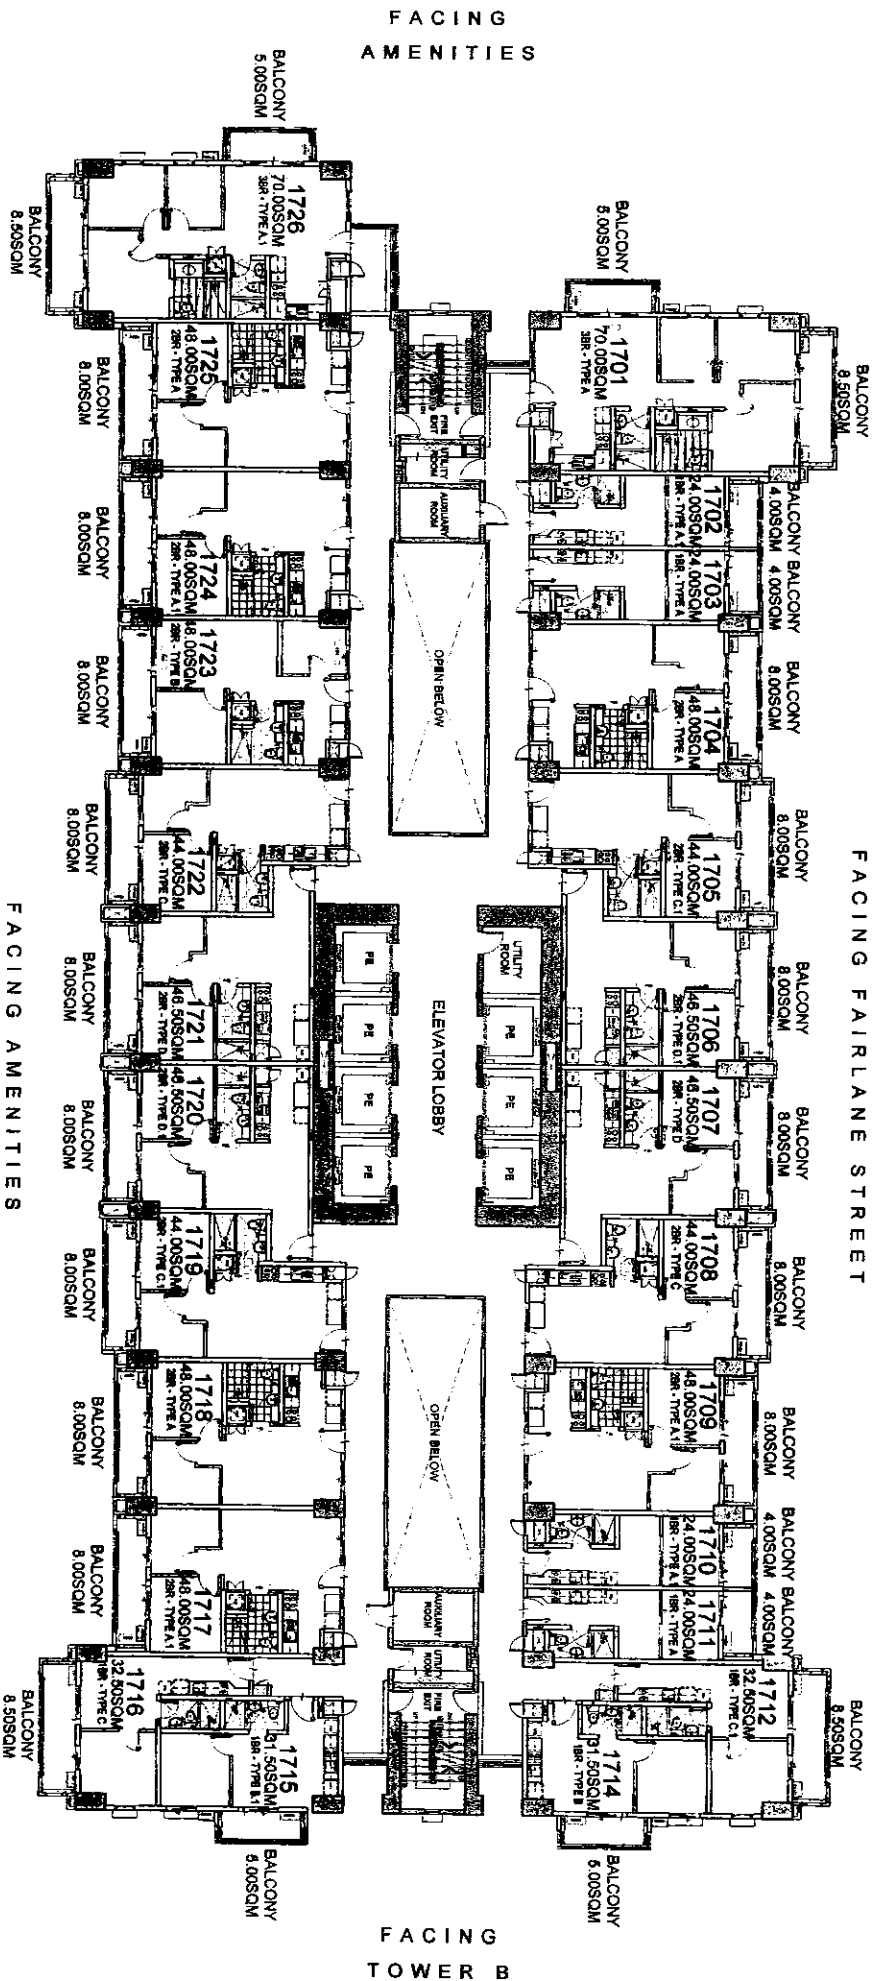

# BRENT

## 17TH FLOOR PLAN

NOVEMBER 2015

PER MEMO REF DE-15-11-028

LIST FOR POSSIBLE  
TANDEM UNITS:  
1717 & 1718  
1724 & 1725

NOTE:  
Standard company policy regarding  
request for tandem shall apply.





NOTED BY:

STEPH	SL/B
RMS	SL/S
AMC	JIV

Disclaimer: Floor plans depicted in this material are for demonstration purposes only and should not be relied upon as final project plans. For announcement purposes only.

**BRIXTON**  
PLACE

AVAILABILITY

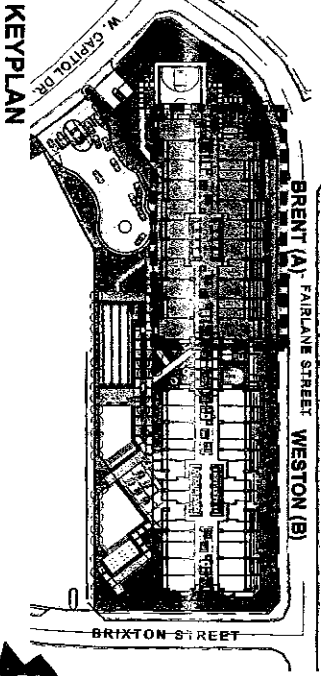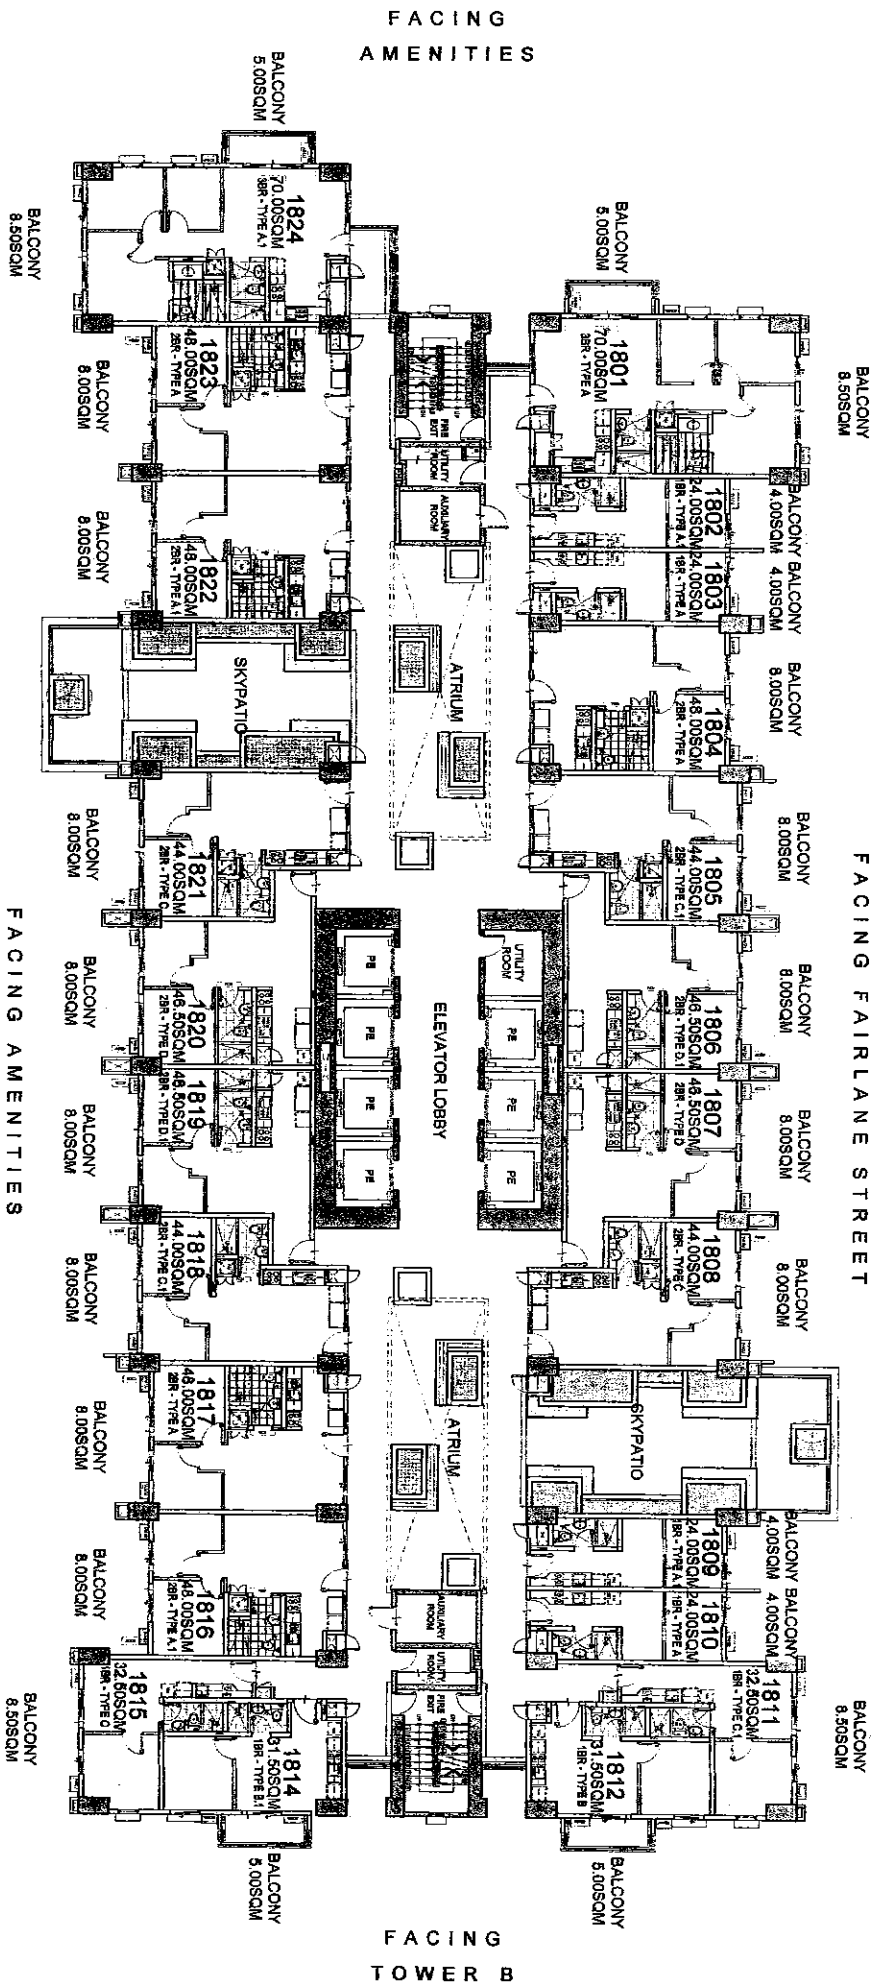

# BRENT

## 18TH FLOOR PLAN

NOVEMBER 2015

PER MEMO REF DE-15-11-028

**LIST FOR POSSIBLE  
TANDEM UNITS:**  
1816 & 1817  
1822 & 1823

**NOTE:**  
Standard company policy regarding  
request for tandem shall apply.





NOTED BY:

STEPH	5/18
RMS	5/18
AMC	5/18

Disclaimer: Floor plans depicted in this material are for demonstration purposes only and should not be relied upon as final project plans. For announcement purposes only.

# BRIXTON PLACE

AVAILABILITY PLAN

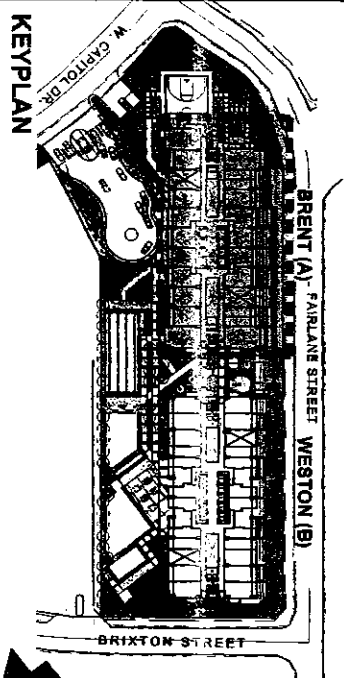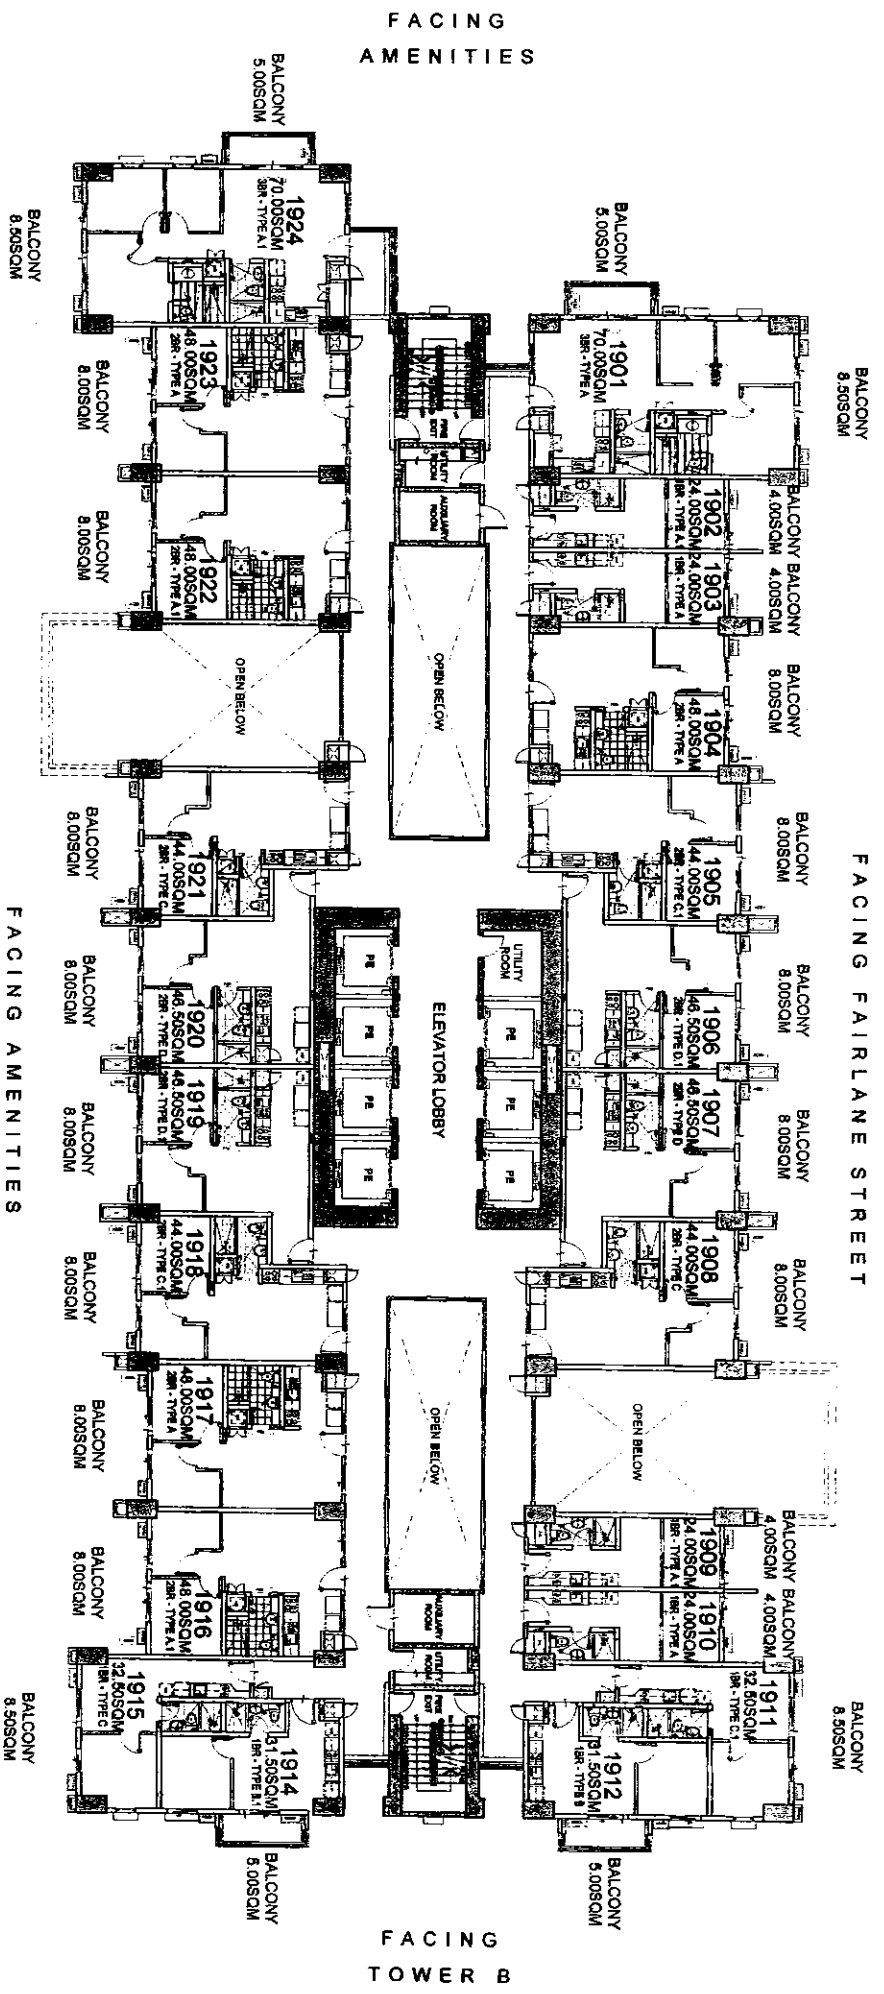

# BRENT

## 19TH FLOOR PLAN

NOVEMBER 2015

PER MEMO REF DE-15-11-028

**LIST FOR POSSIBLE  
TANDEM UNITS:**  
1916 & 1917  
1922 & 1923

**NOTE:**  
Standard company policy regarding  
request for tandem shall apply.




NOTED BY:


STEPH	5/12
RMS	5/18
AMC	5/17

Disclaimer: Floor plans depicted in this material are for demonstration purposes only and should not be relied upon as final project plans.  
For announcement purposes only.

**BRIXTON  
PLACE**  
AVAILABILITY PLAN

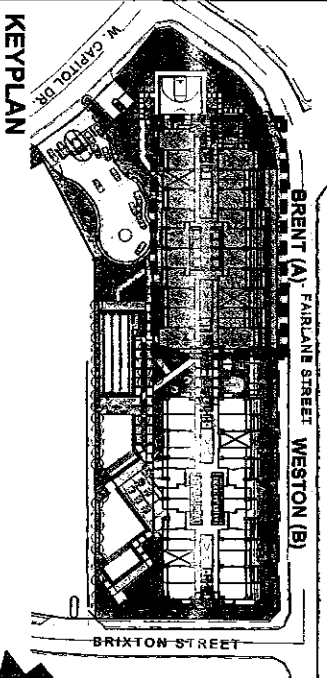

KEYPLAN

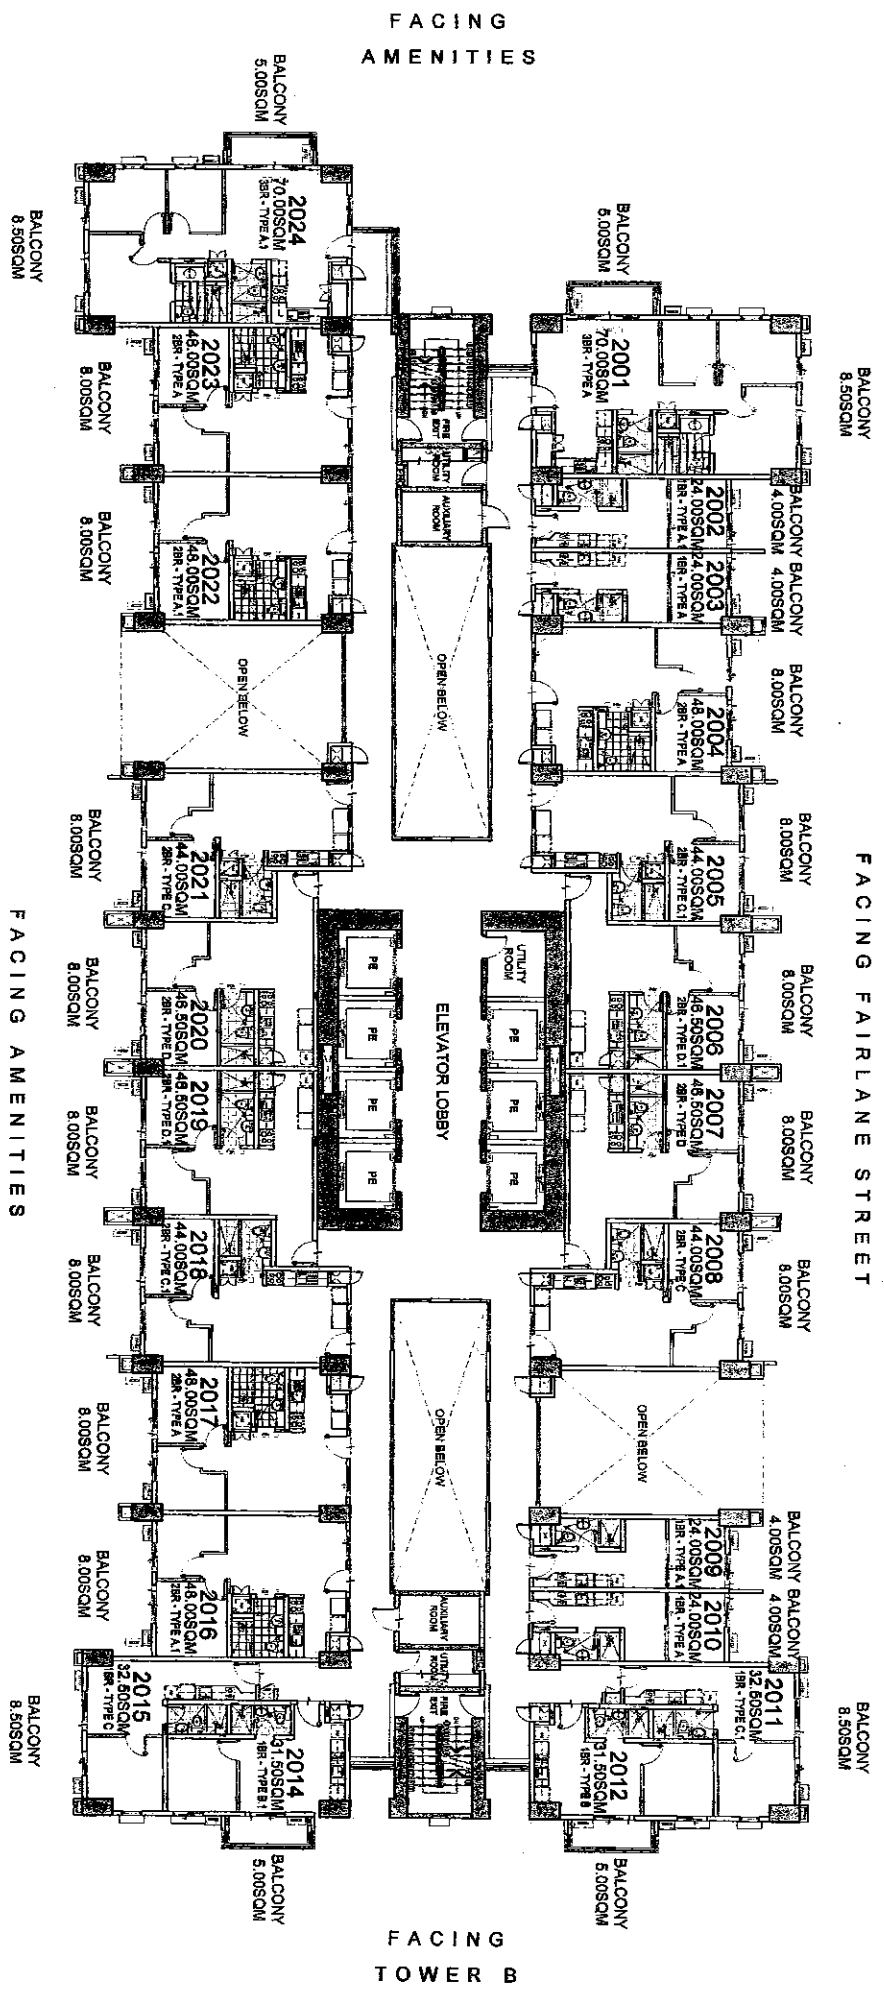

**BRENT**  
**20TH FLOOR PLAN**  
 NOVEMBER 2015

PER MEMO REF DE-15-11-028

LIST FOR POSSIBLE  
 TANDEM UNITS:  
 2016 & 2017  
 2022 & 2023

NOTE:  
 Standard company policy regarding  
 request for tandem shall apply.





NOTED BY:

STEPH	Site
RMS	5/18
AMC	

Disclaimer: Floor plans depicted in this material are for demonstration purposes only and should not be relied upon as final project plans.  
 For more information visit www.dmcihomes.com

**BRIXTON**  
 PLACE

AVAIL DRILL ITV DI ANI

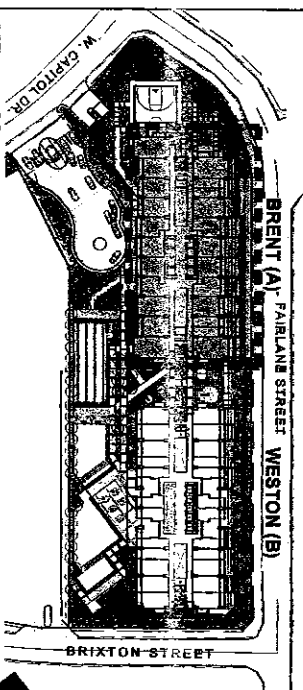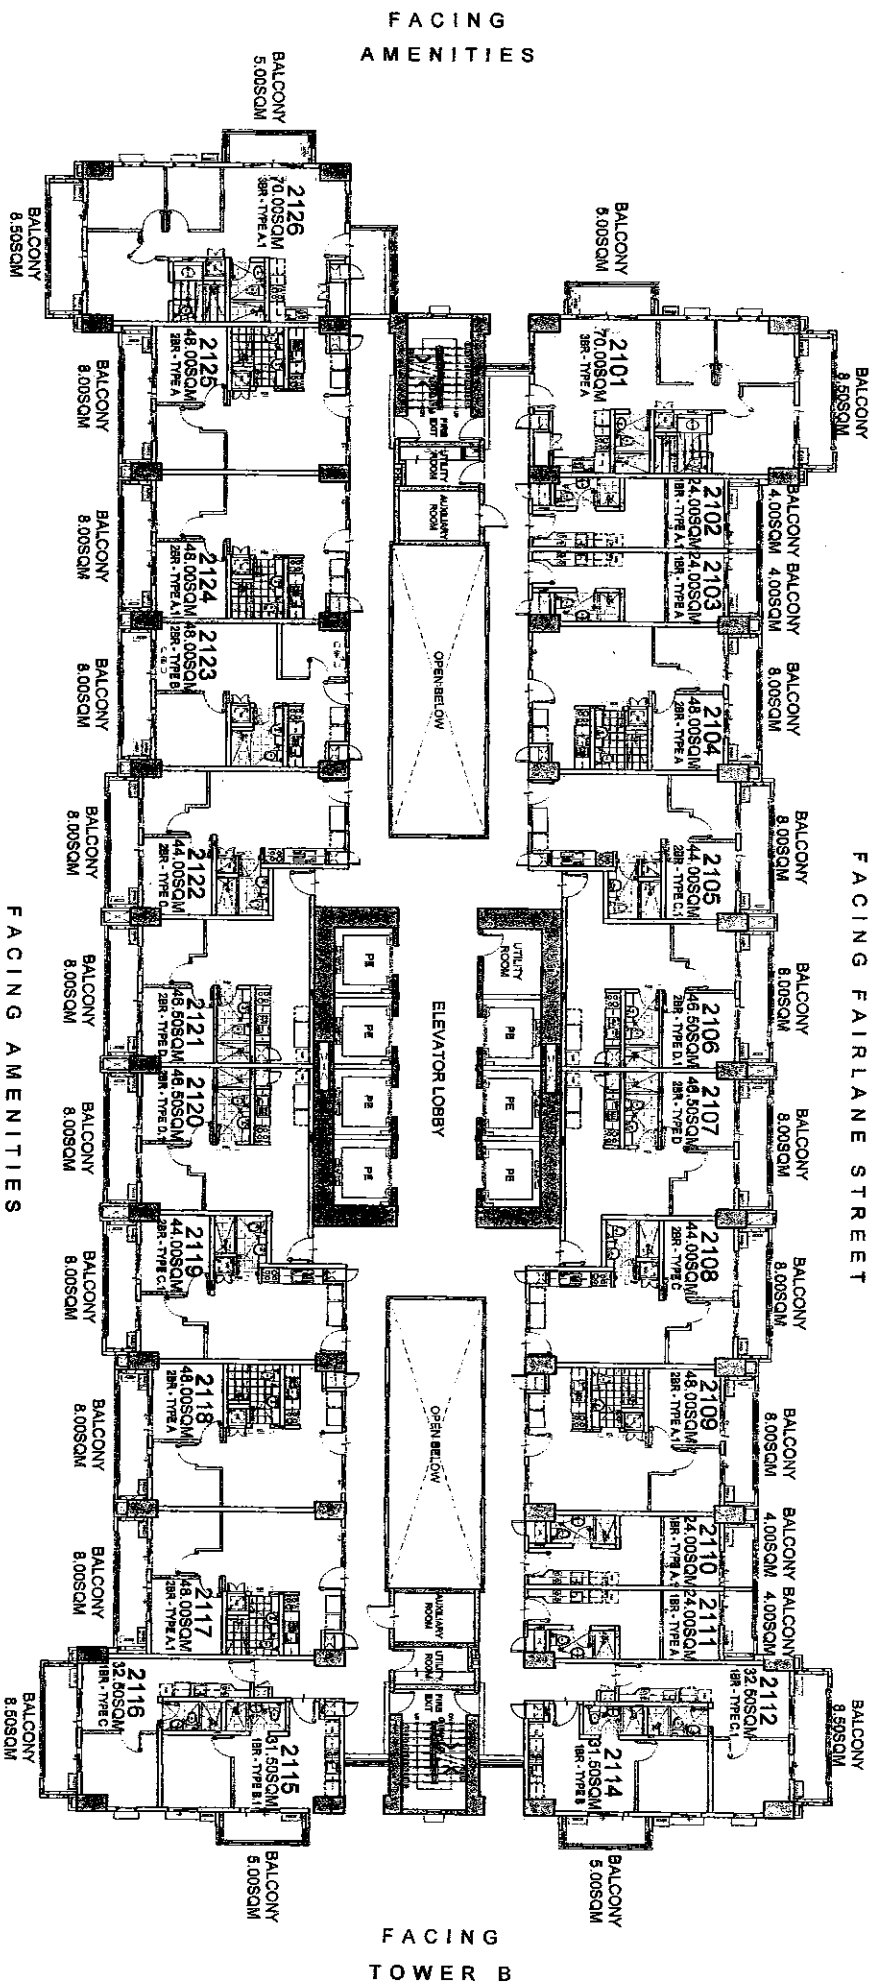

KEY PLAN

# BRENT

21ST FLOOR PLAN

NOVEMBER 2015

PER MEMO REF DE-15-11-028

LIST FOR POSSIBLE  
TANDEM UNITS:  
2117 & 2118  
2124 & 2125

NOTE:  
Standard company policy regarding  
request for tandem shall apply.




NOTED BY:	STEPH	5/18
	RMS	5/18
	AMC	5/11


Disclaimer: Floor plans depicted in this material are for demonstration purposes only and should not be relied upon as final project plans.

**BRIXTON**  
PLACE

AVAIL ADU ITV NI ANI

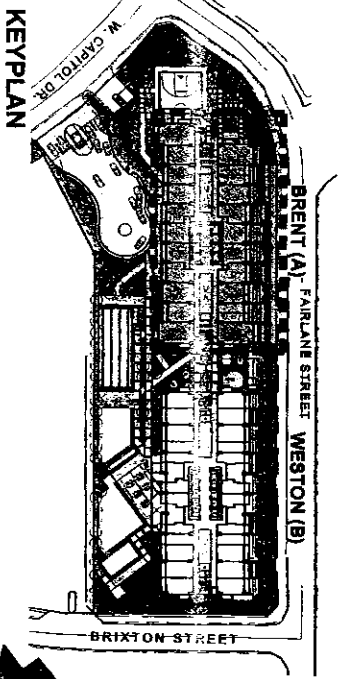

KEYPLAN

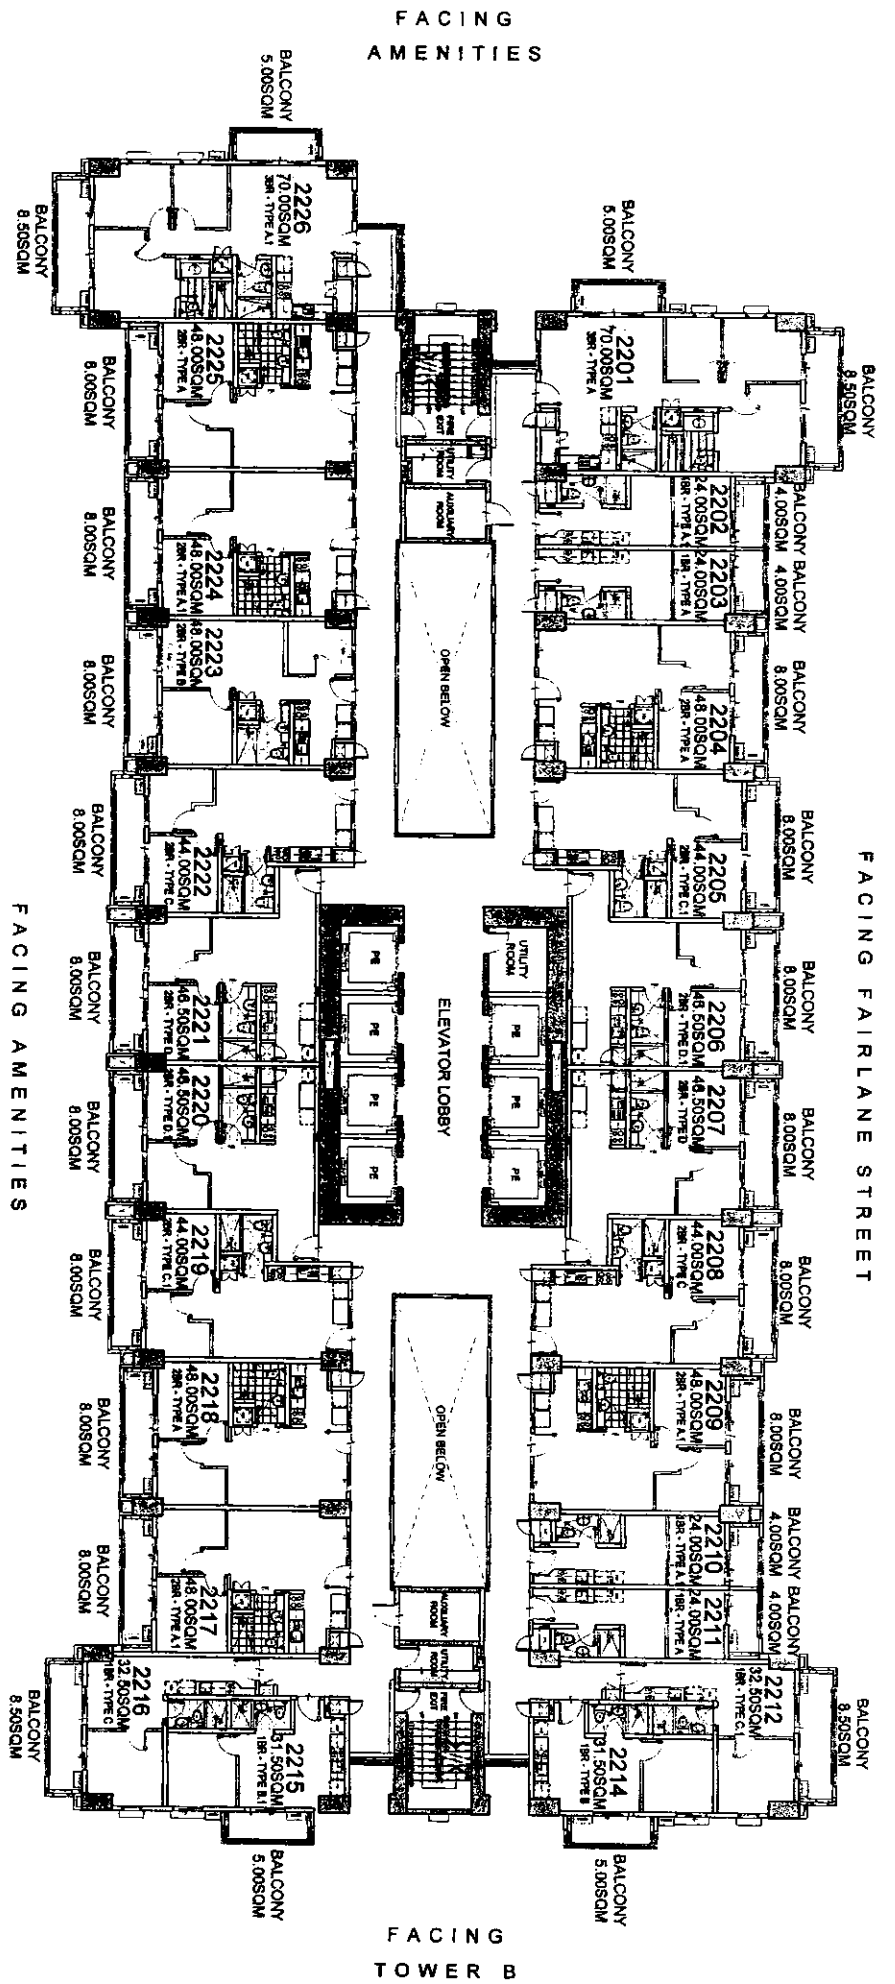

FACING AMENITIES

FACING FAIRLANE STREET

ELEVATOR LOBBY

FACING TOWER B

FACING AMENITIES

# BRENT

## 22ND FLOOR PLAN

NOVEMBER 2015

PER MEMO REF DE-15-11-028

LIST FOR POSSIBLE  
TANDEM UNITS:  
2217 & 2218,  
2224 & 2225

NOTE:  
Standard company policy regarding  
request for tandem shall apply.





NOTED BY:

STEPH	SLB
RMS	5/18
AMC	5/18

Disclaimer: Floor plans depicted in this material are for demonstration purposes only and should not be relied upon as final project plans.

# BRIXTON PLACE

AVIAR ARCHITECTURE

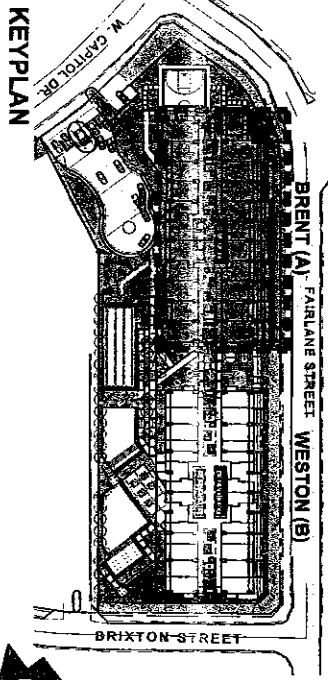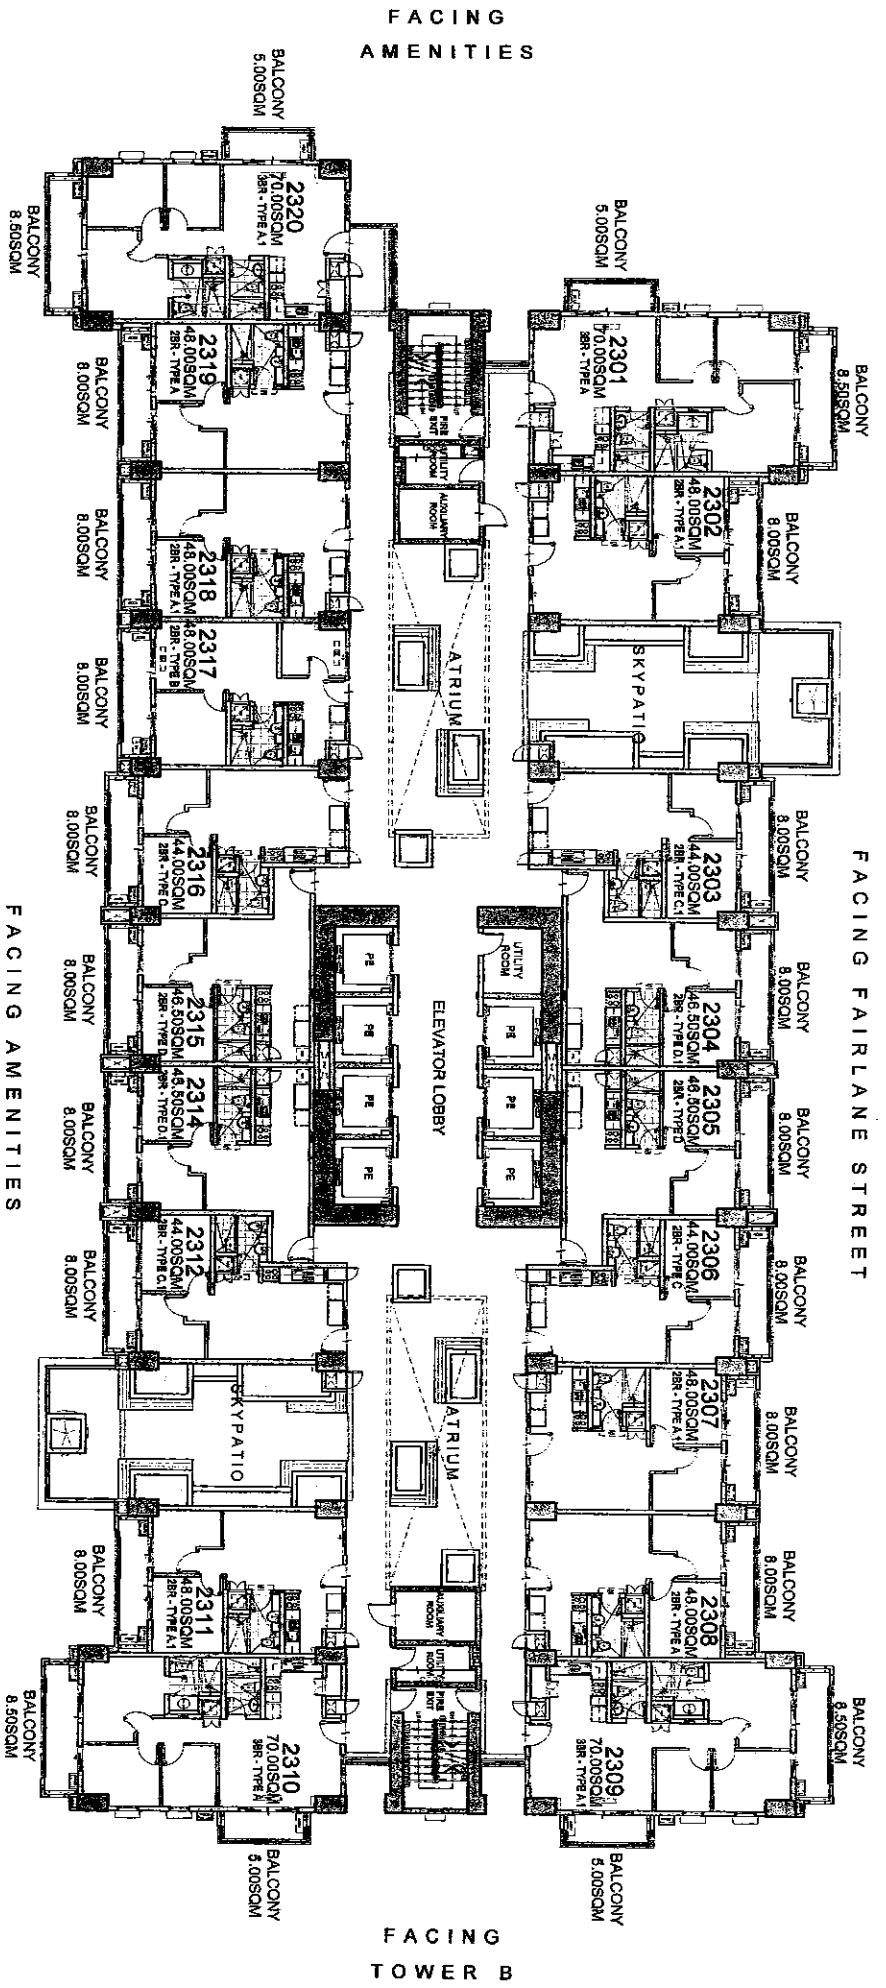

# BRENT

## 23RD FLOOR PLAN

NOVEMBER 2015

PER MEMO REF DE-15-11-028

**LIST FOR POSSIBLE  
TANDEM UNITS:**  
2307 & 2308  
2318 & 2319

**NOTE:**  
Standard company policy regarding  
request for tandem shall apply.




NOTED BY:

STEPH	SLP
RMS	SLP
AMC	SLP

Disclaimer: Floor plans depicted in this material are for demonstration purposes only and should not be relied upon as final project plans. For announcement purposes only.


# BRIXTON PLACE

AVAILABILITY

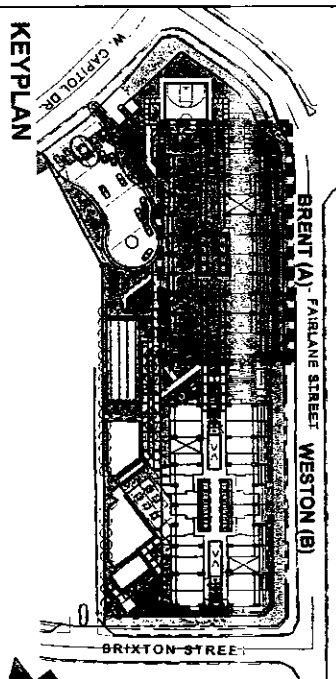

NOTED BY:

STEPH	5/18
RMS	5/18
AMC	5/18

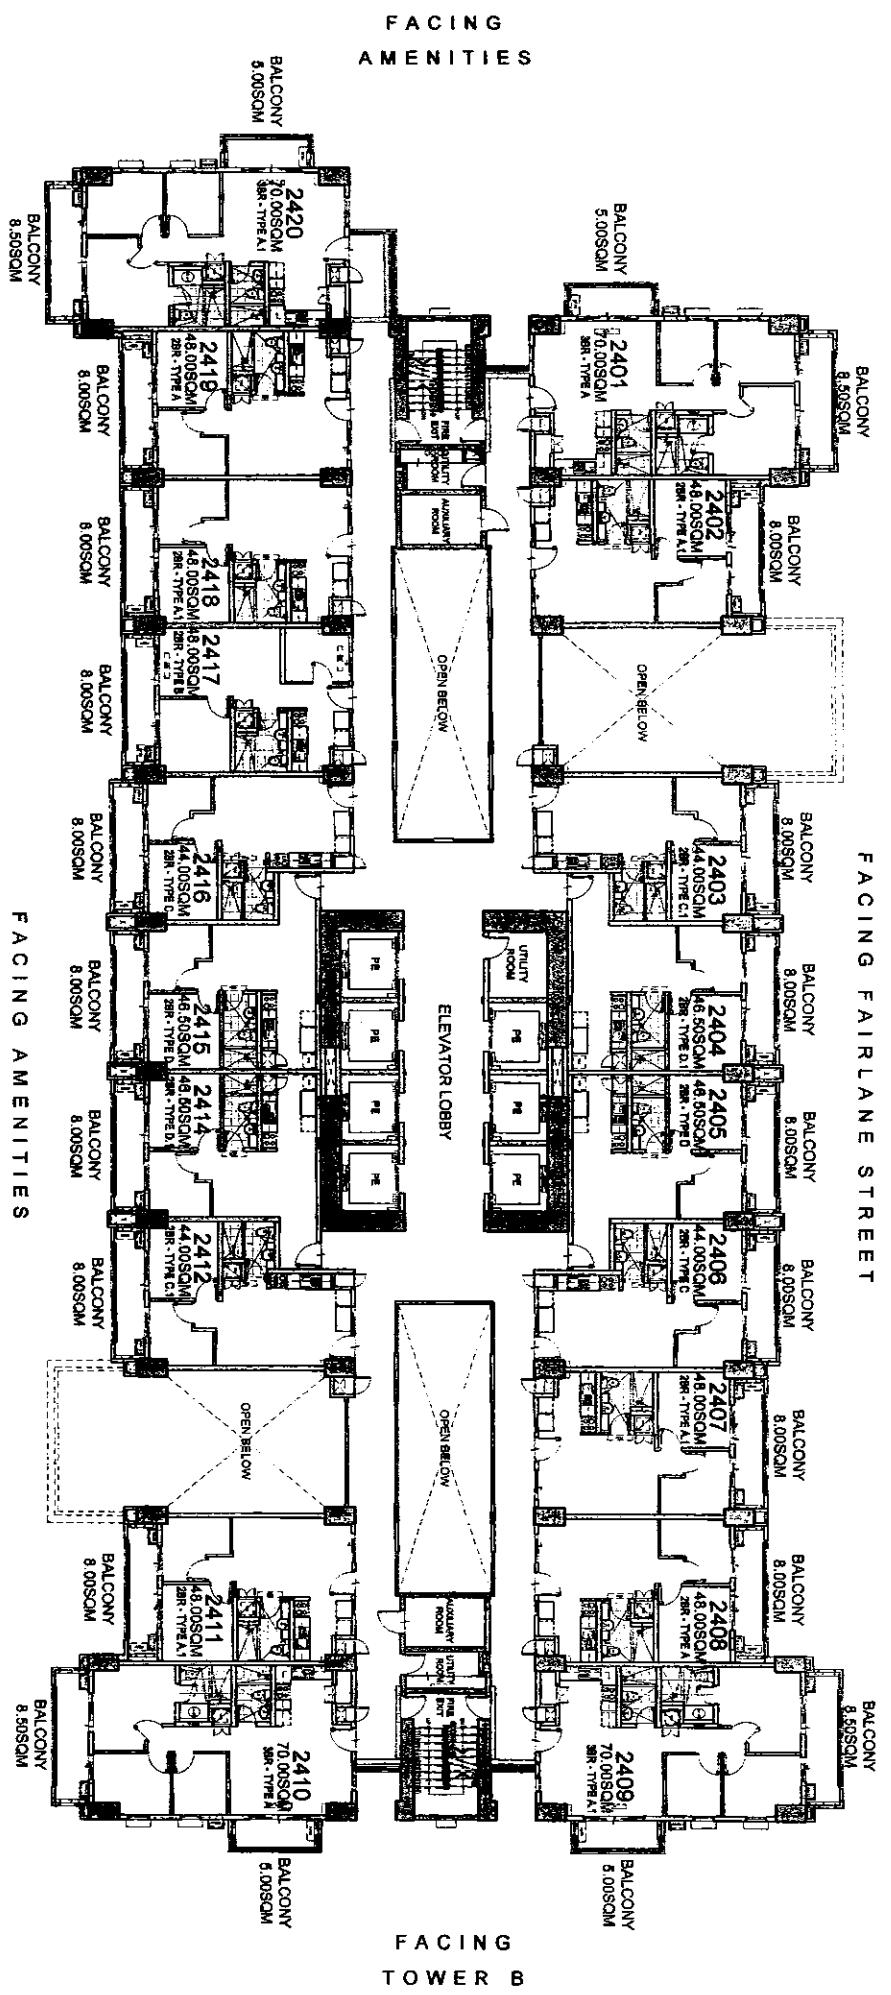

# BRENT

## 24TH FLOOR PLAN



NOVEMBER 2015

PER MEMO REF DE-15-11-028

LIST FOR POSSIBLE  
TANDEM UNITS:  
2407 & 2408  
2418 & 2419

NOTE:  
Standard company policy regarding  
request for tandem shall apply.

# BRIXTON PLACE

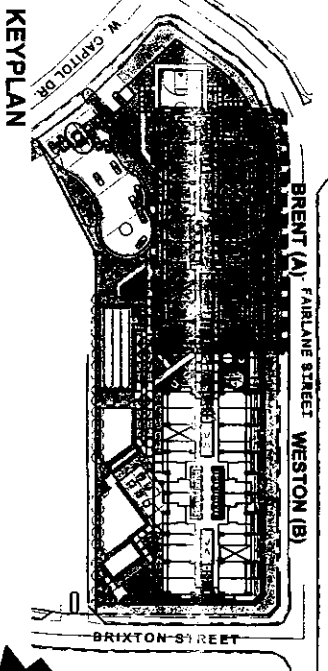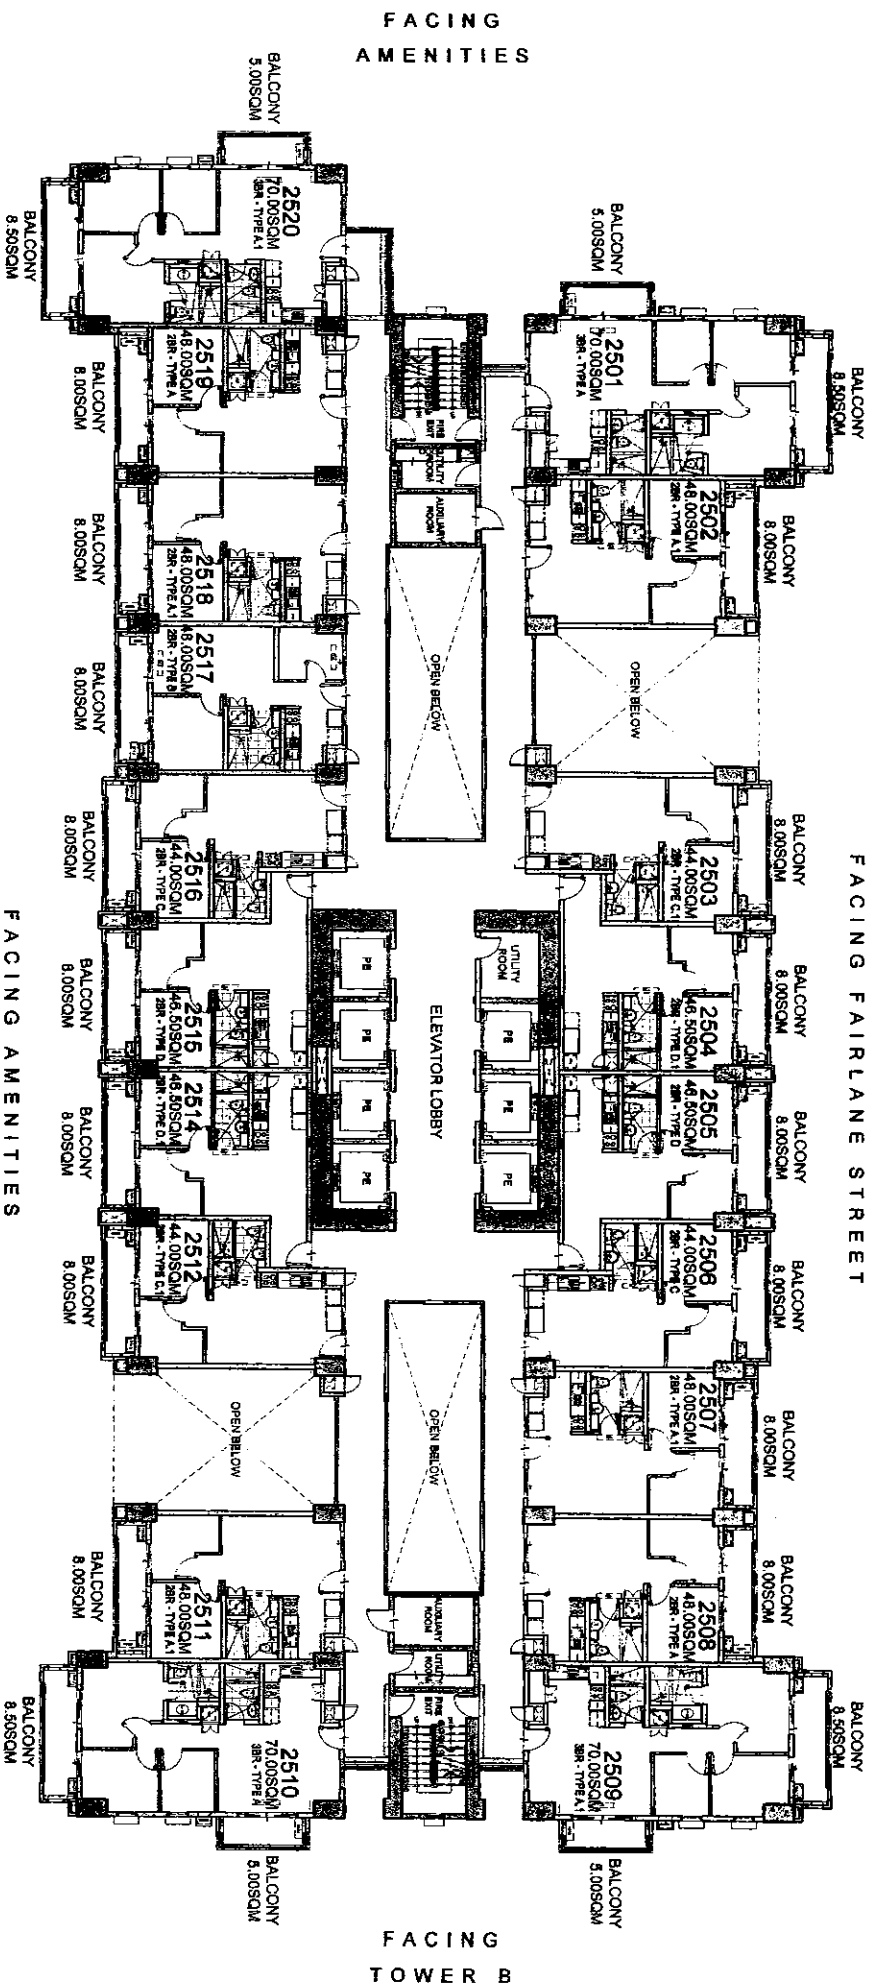

KEY PLAN

# BRENT

## 25TH FLOOR PLAN

NOVEMBER 2015

PER MEMO REF DE-15-11-028

LIST FOR POSSIBLE  
TANDEM UNITS:  
2507 & 2508  
2518 & 2519

NOTE:  
Standard company policy regarding  
request for tandem shall apply.





NOTED BY:

STEPH	5/18
RMS	5/18
AMC	5/18

Disclaimer: Floor plans depicted in this material are for demonstration purposes only and should not be relied upon as final project plans.  
© 2015 DMCI HOMES, INC. ALL RIGHTS RESERVED.

# BRIXTON PLACE

AVAILABILITY

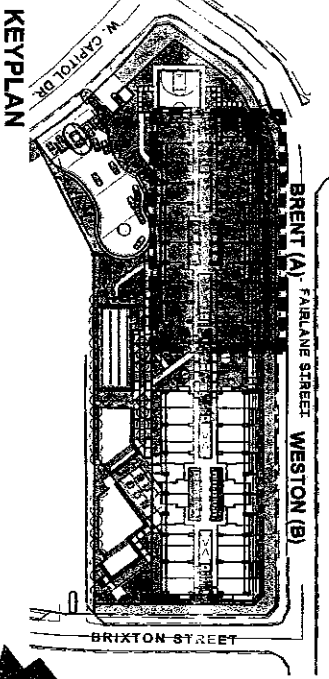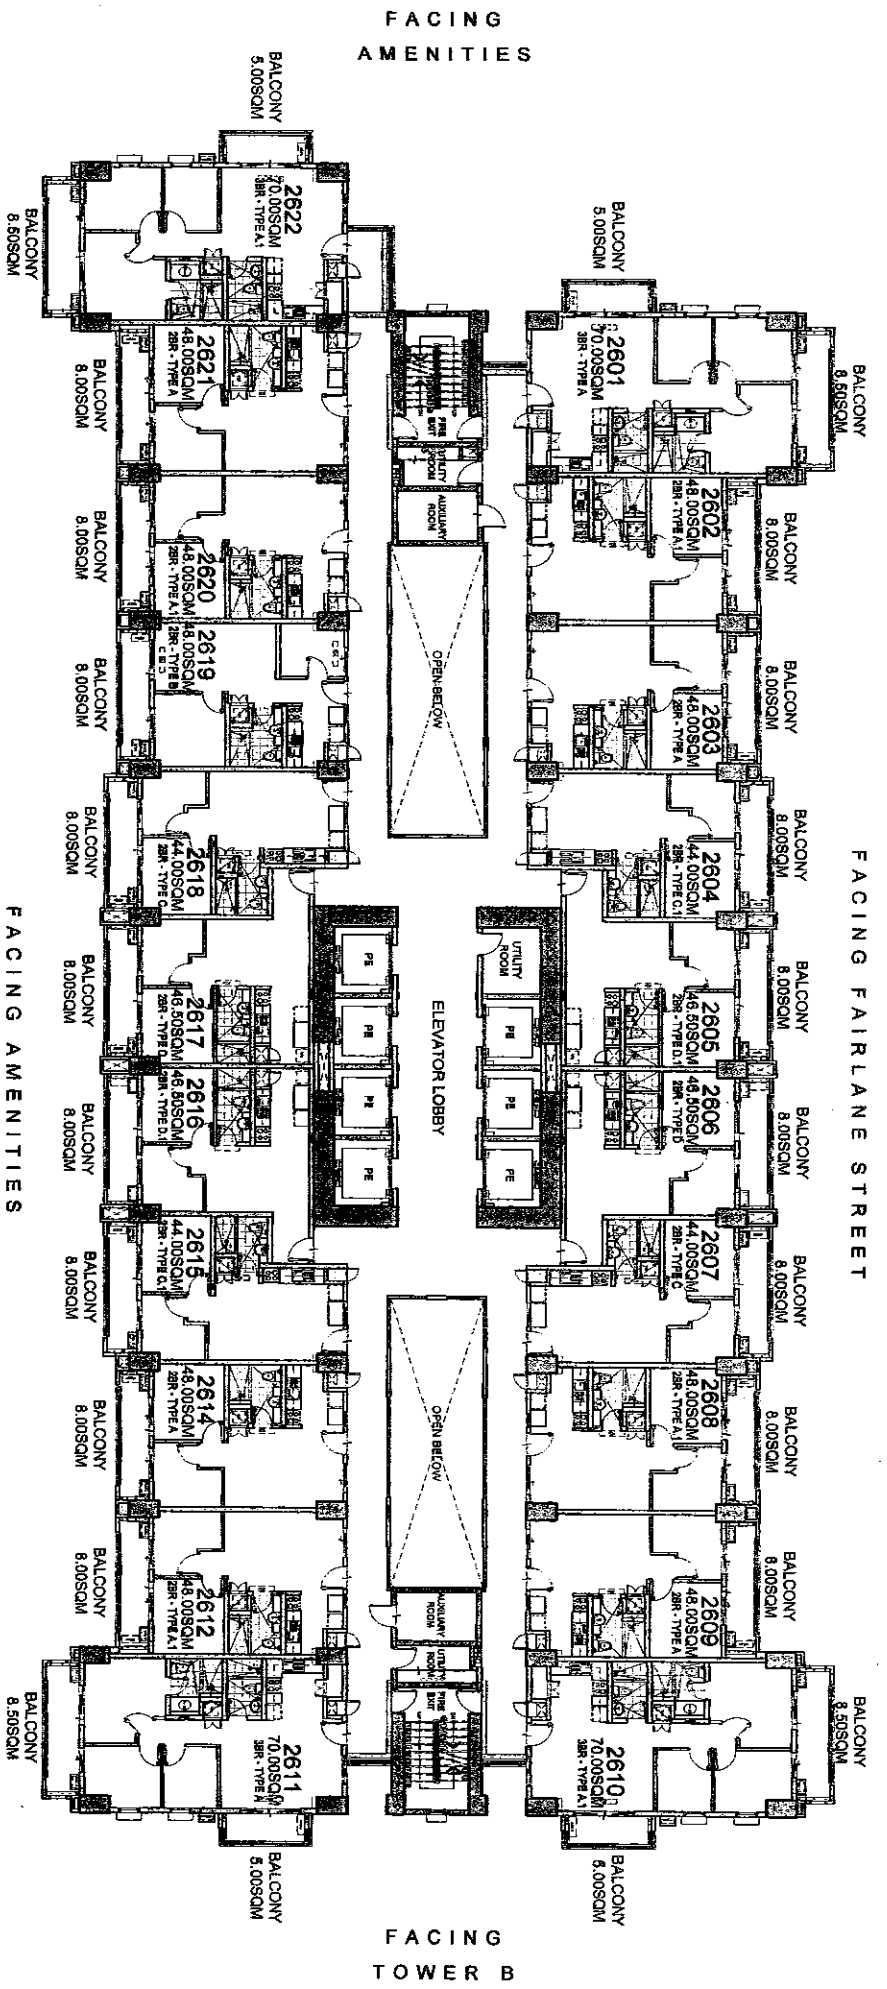

KEYPLAN



# BRENT

## 26TH FLOOR PLAN

NOVEMBER 2015

PER MEMO REF DE-15-11-028

- LIST FOR POSSIBLE TANDEM UNITS:**
- 2602 & 2603
  - 2608 & 2609
  - 2612 & 2614
  - 2620 & 2621

**NOTE:**  
Standard company policy regarding request for tandem shall apply.





NOTED BY:

STEPH	6/12
RMS	5/18
AMC	5/11

Disclaimer: Floor plans depicted in this material are for demonstration purposes only and should not be relied upon as final project plans.

# BRIXTON PLACE

AVAIL ADIITV DI ANI

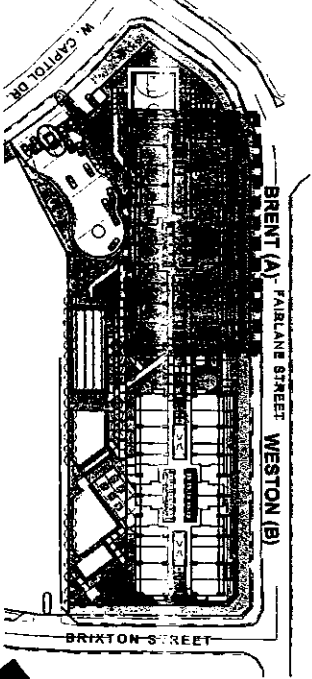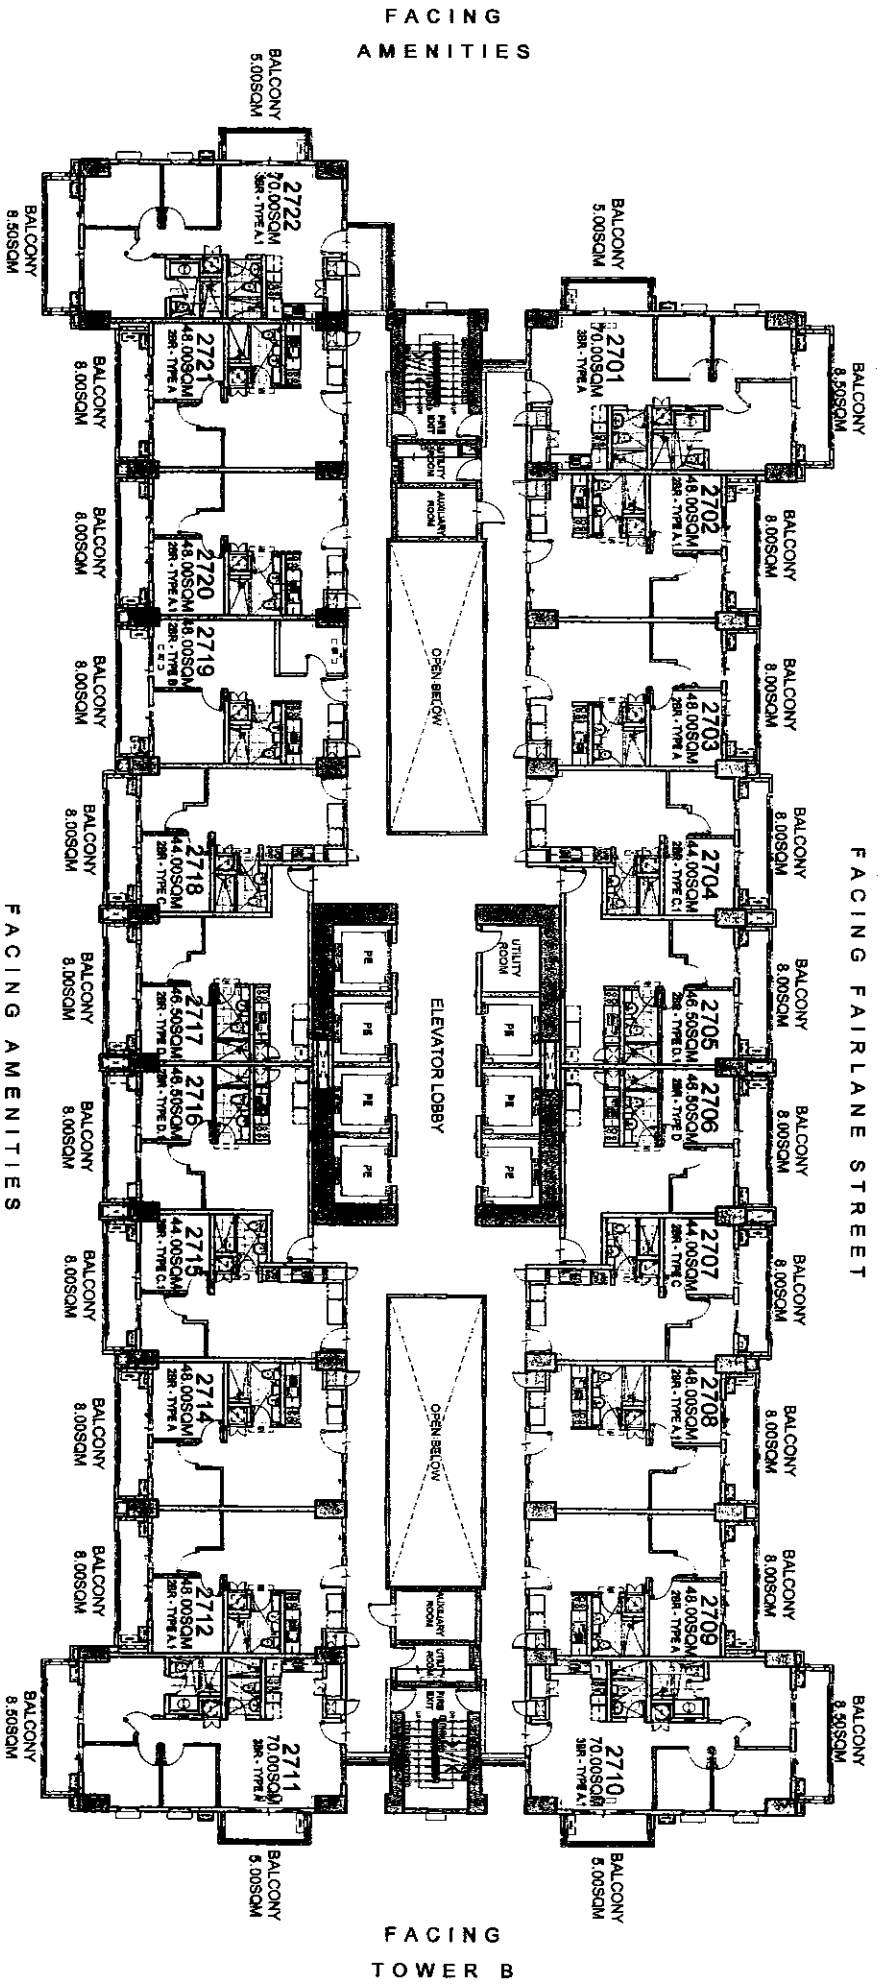

KEYPLAN

# BRENT

27TH FLOOR PLAN

NOVEMBER 2015

PER MEMO REF DE-15-11-028

LIST FOR POSSIBLE  
TANDEM UNITS:

- 2702 & 2703
- 2708 & 2709
- 2712 & 2714
- 2720 & 2721

NOTE:  
Standard company policy regarding  
request for tandem shall apply.



NOTED BY:



STEPH	S/12
RMS	5/18
AMC	Or / 11V

Feels real good to be home

Disclaimer: Floor plans depicted in this material are for demonstration purposes only and should not be relied upon as final project plans. For announcement purposes only.

# BRIXTON PLACE

AVAILABILITY PLAN

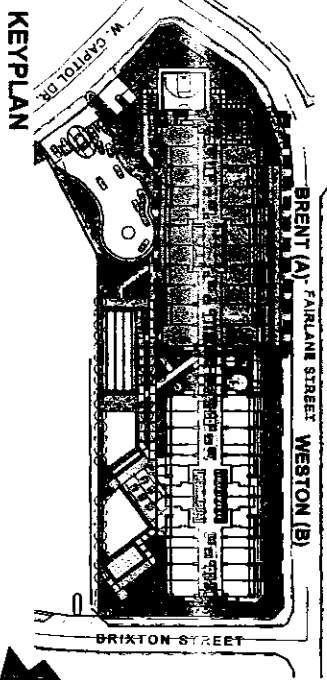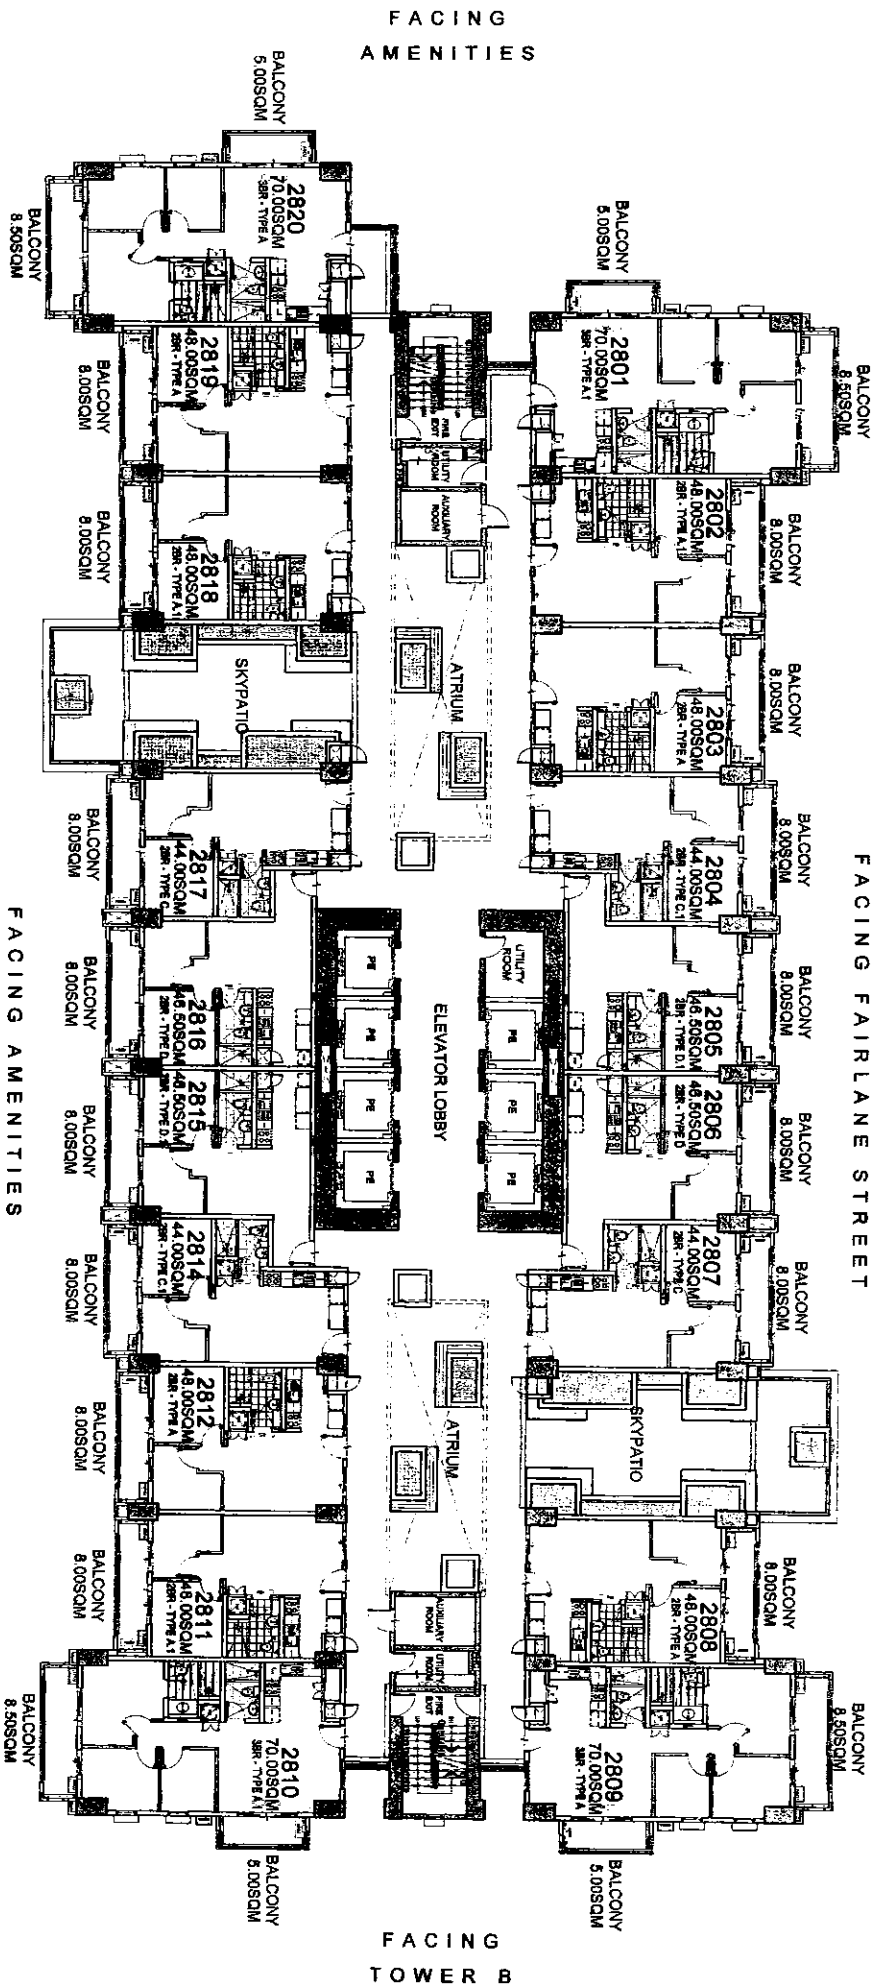

# BRENT

## 28TH FLOOR PLAN

NOVEMBER 2015

PER MEMO REF DE-15-11-028

LIST FOR POSSIBLE  
TANDEM UNITS:

- 2802 & 2803
- 2811 & 2812
- 2818 & 2819

NOTE:  
Standard company policy regarding  
request for tandem shall apply.





NOTED BY:

STEPH	SLR
RMS	SLB
AMC	SLV

Disclaimer: Floor plans depicted in this material are for demonstration purposes only and should not be relied upon as final project plans.  
See architectural drawings for details.

# BRIXTON PLACE

AVAILABILITY

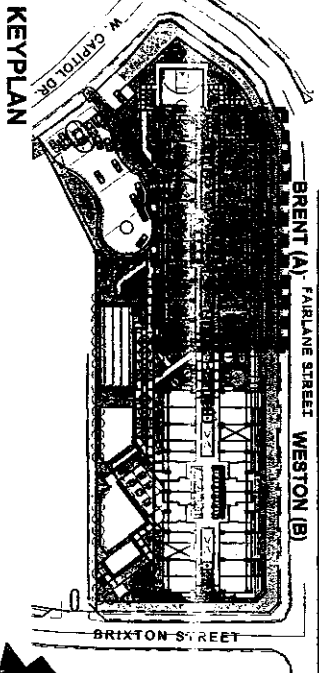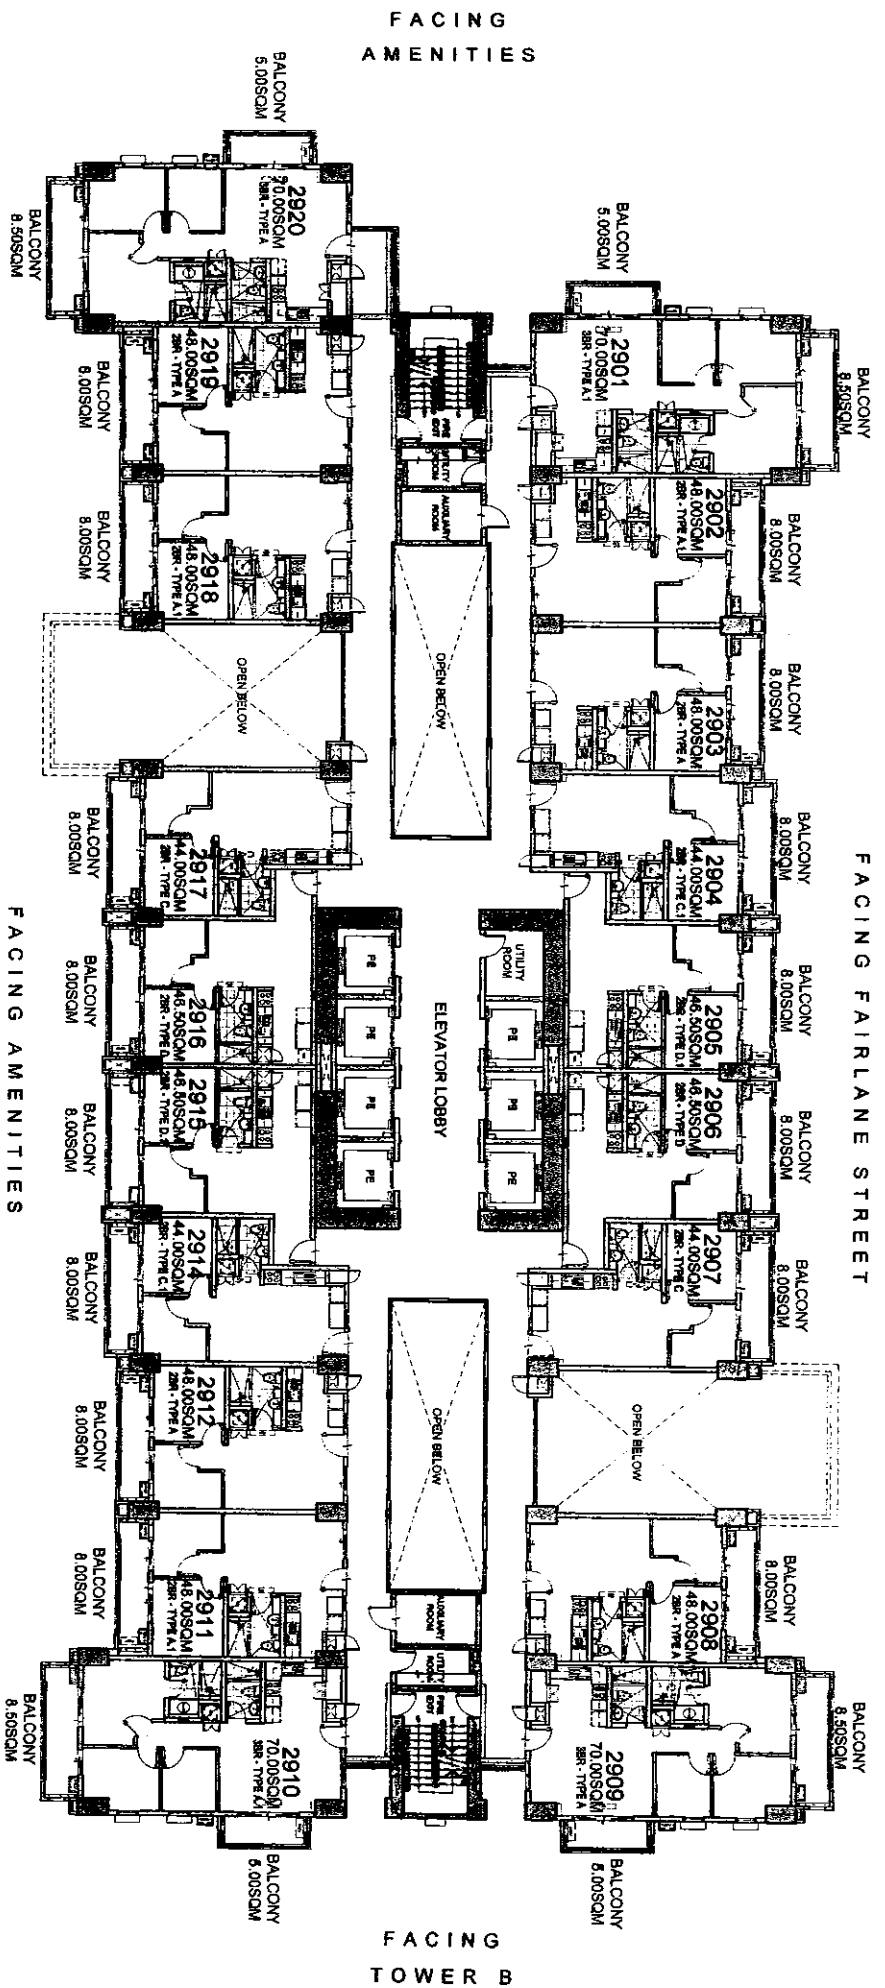

# BRENT

## 29TH FLOOR PLAN

NOVEMBER 2015

PER MEMO REF DE-15-11-028

**NOTE:**  
Standard company policy regarding request for tandem shall apply.

**LIST FOR POSSIBLE TANDEN UNITS:**  
2902 & 2903  
2911 & 2912  
2918 & 2919





NOTED BY:	STEPH	S/lg
	RMS	C/R
	AMC	slv

Disclaimer: Floor plans depicted in this material are for demonstration purposes only and should not be relied upon as final project plans. For more information, please contact us at 416-291-1111.

# BRIXTON PLACE

AVAILABILITY PLAN

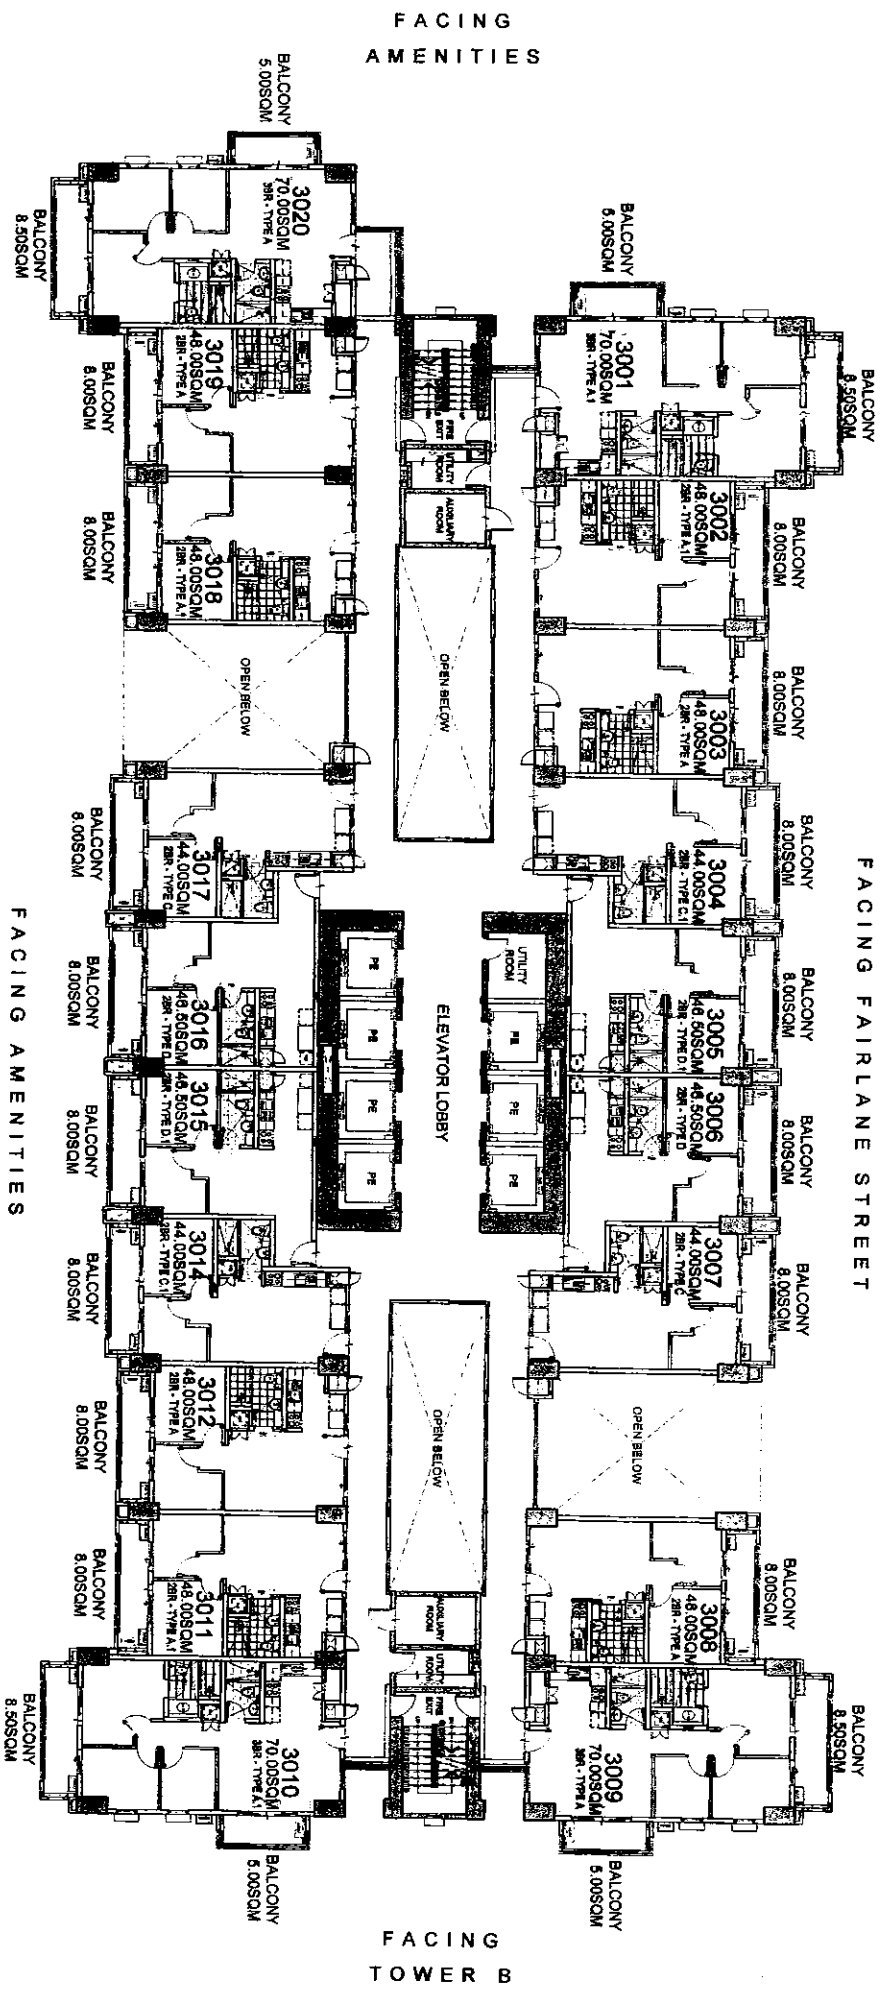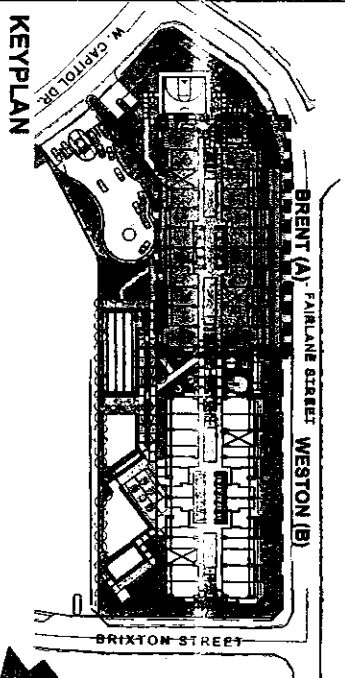

**BRENT**  
**30TH FLOOR PLAN**  
 NOVEMBER 2015

PER MEMO REF DE-15-11-028

- LIST FOR POSSIBLE  
 TANDEM UNITS:**
- 3002 & 3003
  - 3011 & 3012
  - 3018 & 3019

**NOTE:**  
 Standard company policy regarding request for tandem shall apply.





NOTED BY:

STEPH	5/19
RMS	T/R
AMC	3/11

Disclaimer: Floor plans depicted in this material are for demonstration purposes only and should not be relied upon as final project plans.

**BRIXTON  
 PLACE**  
 AVAILABILITY PLAN

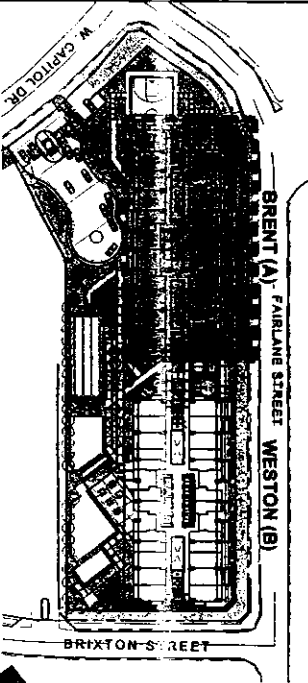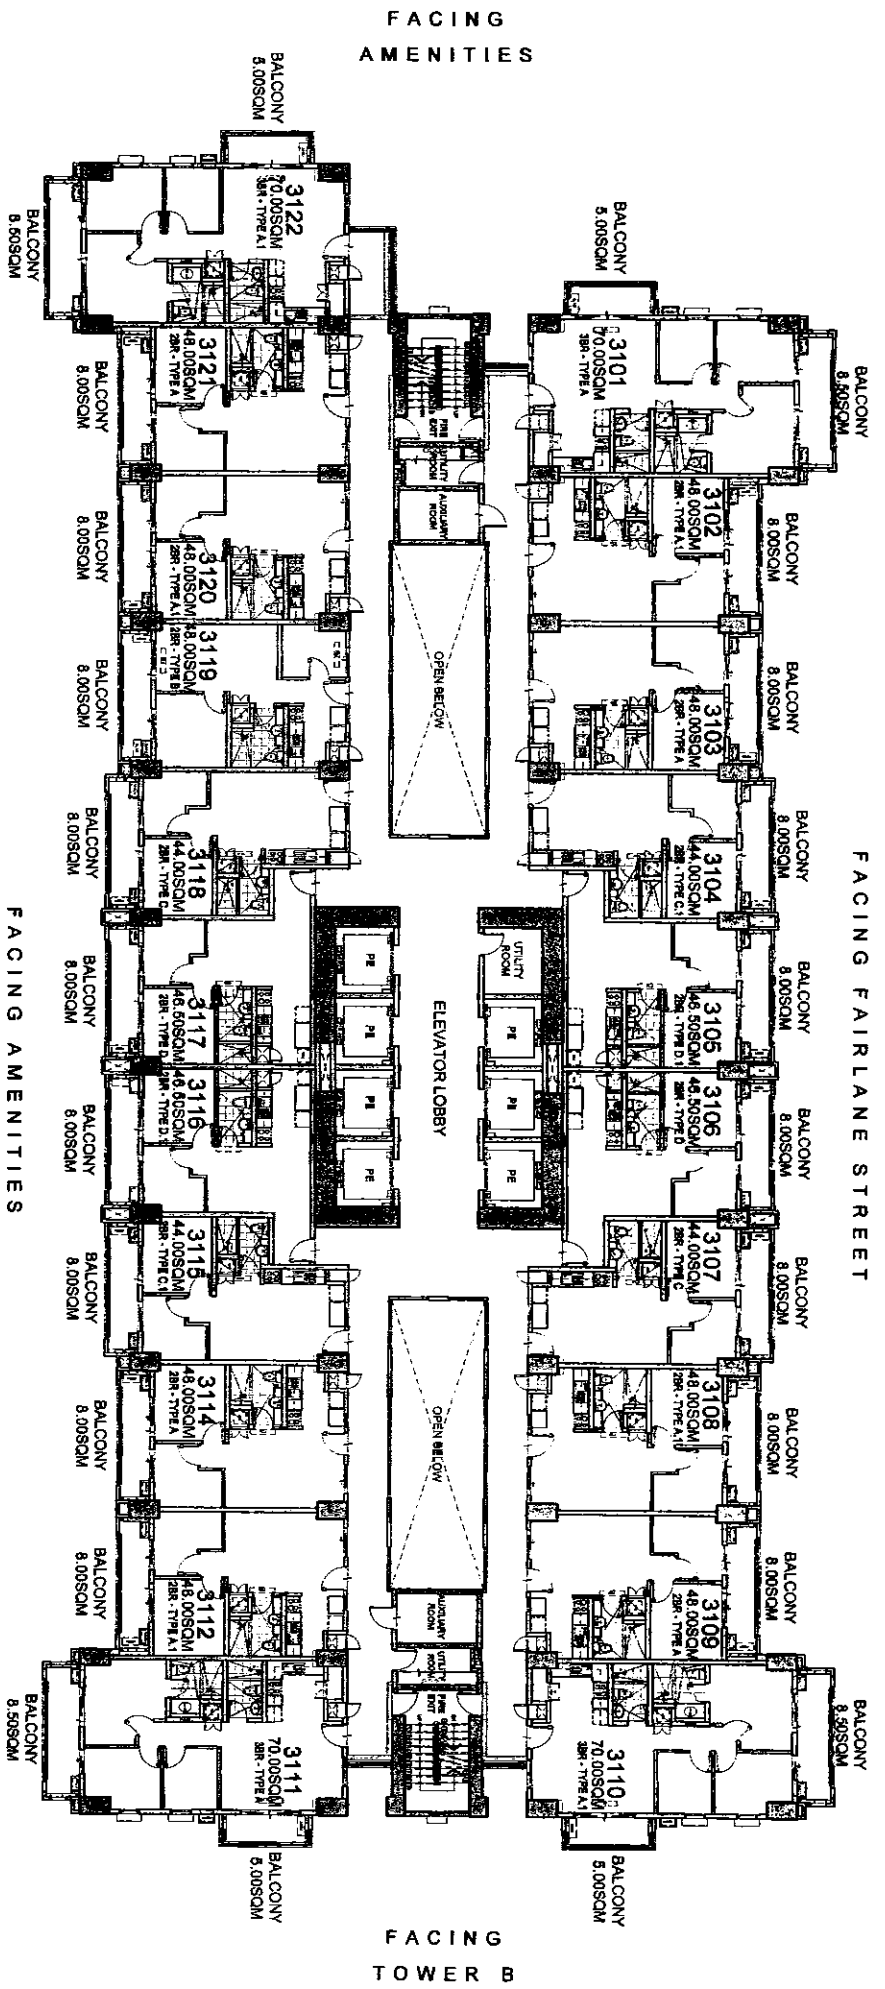

# BRENT

## 31ST FLOOR PLAN

NOVEMBER 2015

PER MEMO REF DE-15-11-028

### LIST FOR POSSIBLE TANDEM UNITS:

- 3102 & 3103
- 3108 & 3109
- 3112 & 3114
- 3120 & 3121

**NOTE:**  
Standard company policy regarding  
request for tandem shall apply.





NOTED BY:	STEPH	5/18
	RMS	5/18
	AMC	5/18

Feels real good to be home

Disclaimer: Floor plans depicted in this material are for demonstration purposes only and should not be relied upon as final project plans.

# BRIXTON PLACE

AVAIL ARIL ITV DI ANI

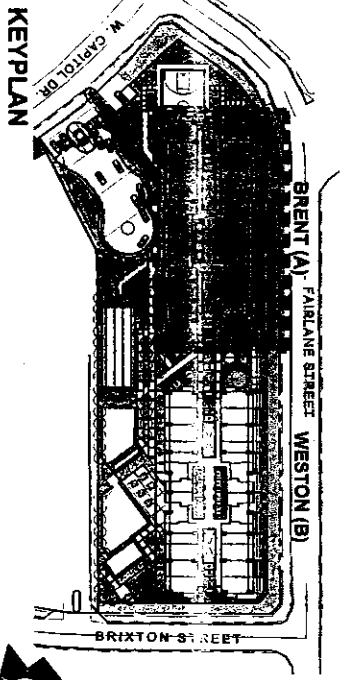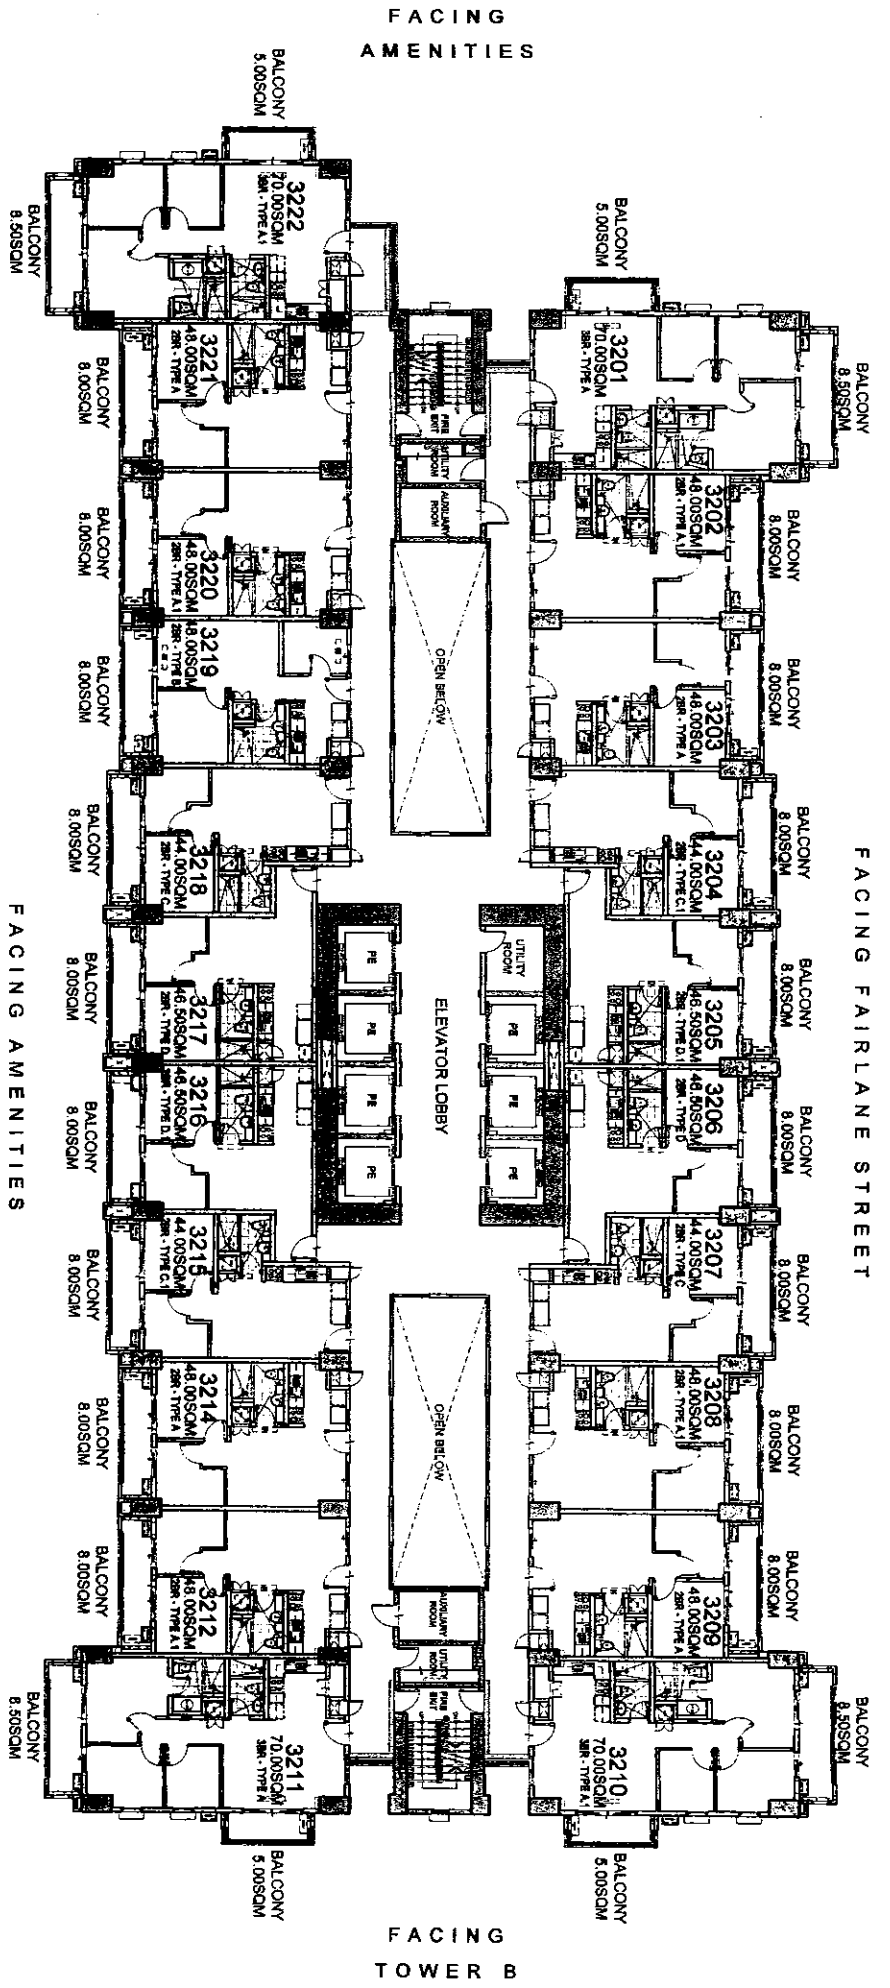

# BRENT

## 32ND FLOOR PLAN

NOVEMBER 2015

PER MEMO REF DE-15-11-028

### LIST FOR POSSIBLE TANDEM UNITS:

- 3202 & 3203
- 3208 & 3209
- 3212 & 3214
- 3220 & 3221



**NOTE:**  
Standard company policy regarding request for tandem shall apply.



NOTED BY:	STEPH	5/18
	RMS	5/18
	AMC	DIV

Disclaimer: Floor plans depicted in this material are for demonstration purposes only and should not be relied upon as final project plans.

**BRIXTON PLACE**  
AVAILABILITY

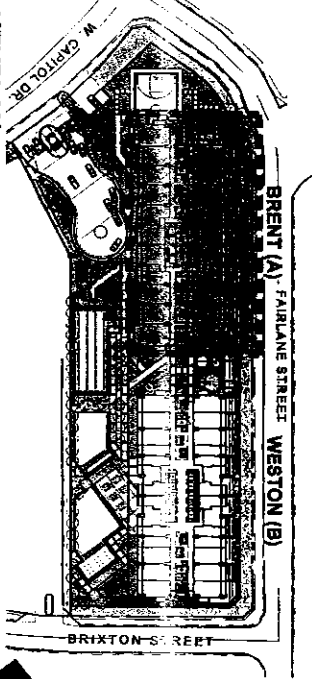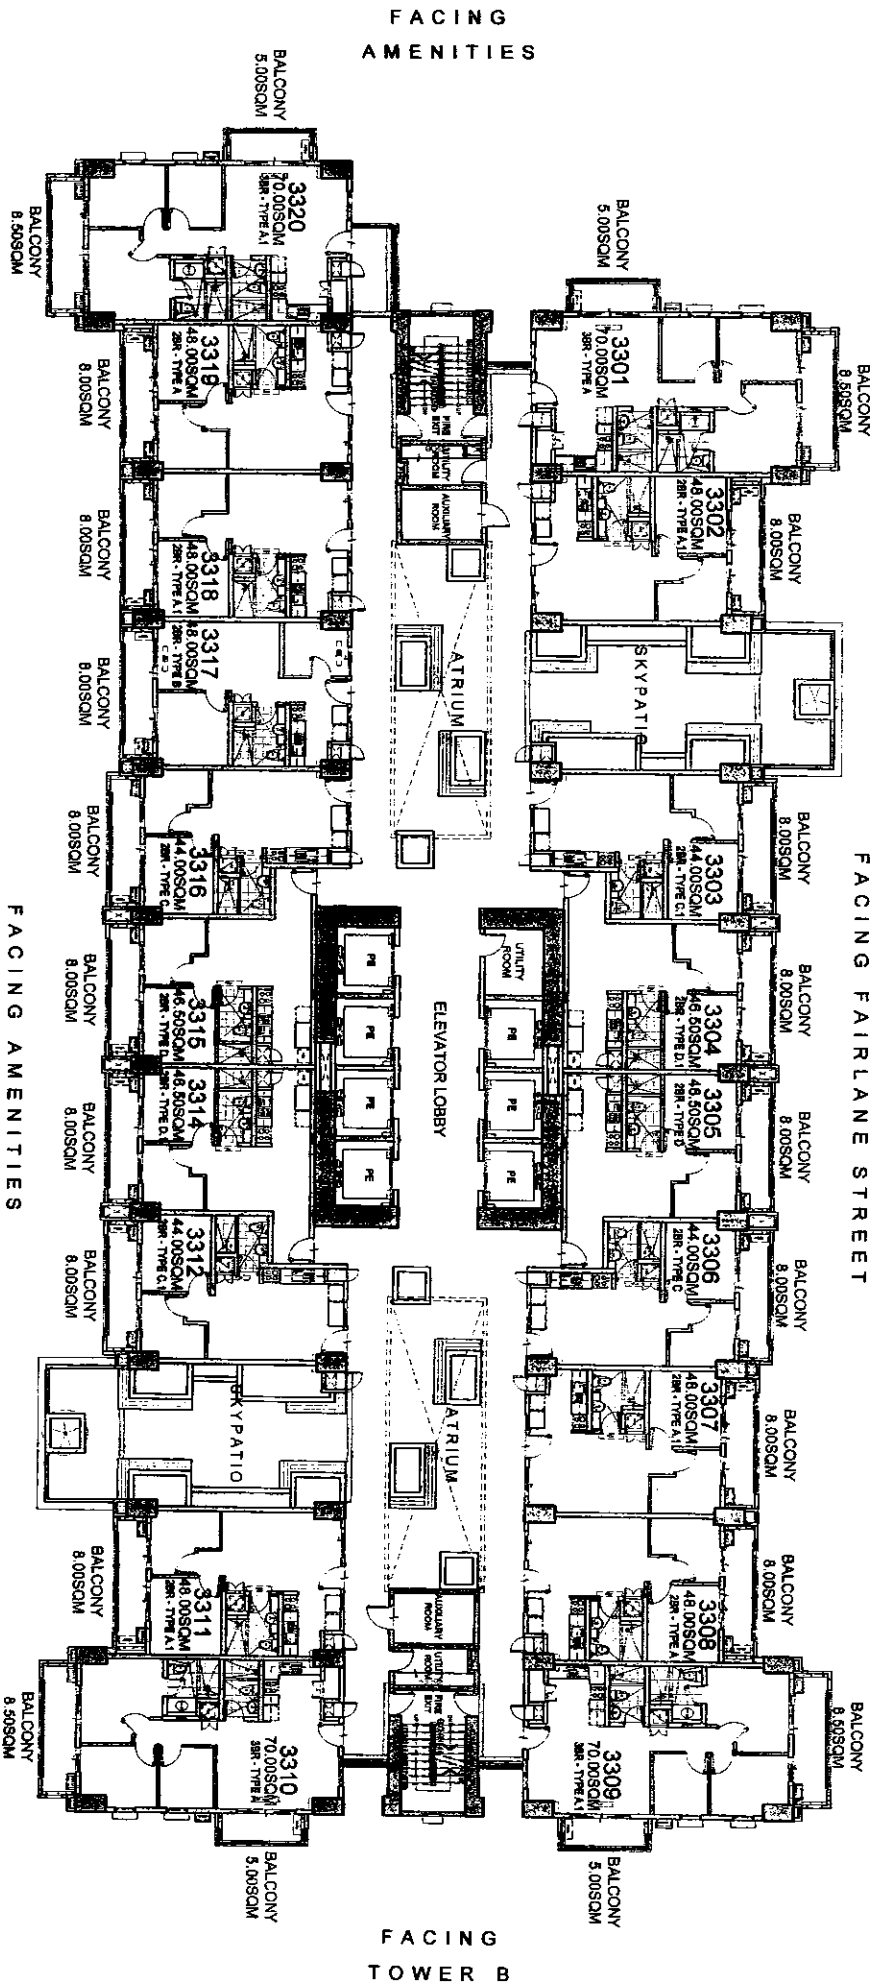

# BRENT

## 33RD FLOOR PLAN

NOVEMBER 2015

PER MEMO REF DE-15-11-028

LIST FOR POSSIBLE  
TANDEM UNITS:  
3307 & 3308  
3318 & 3319

NOTE:  
Standard company policy regarding  
request for tandem shall apply.




NOTED BY:

STEPH	S/LR
RMS	S/LR
AMC	S/LR

Disclaimer: Floor plans depicted in this material are for demonstration purposes only and should not be relied upon as final project plans. For announcement purposes only.

# BRIXTON PLACE

AVAILABILITY

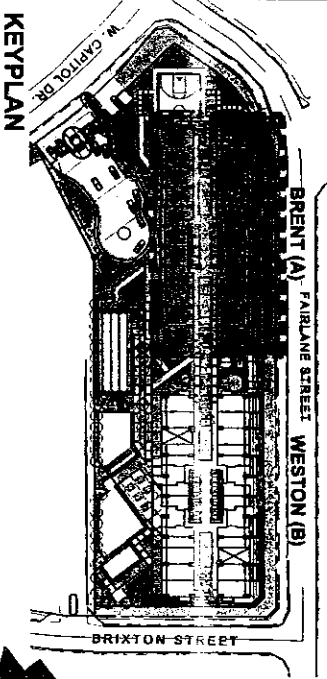

KEYPLAN




# BRENT

34TH FLOOR PLAN

NOVEMBER 2015

PER MEMO REF DE-15-11-028

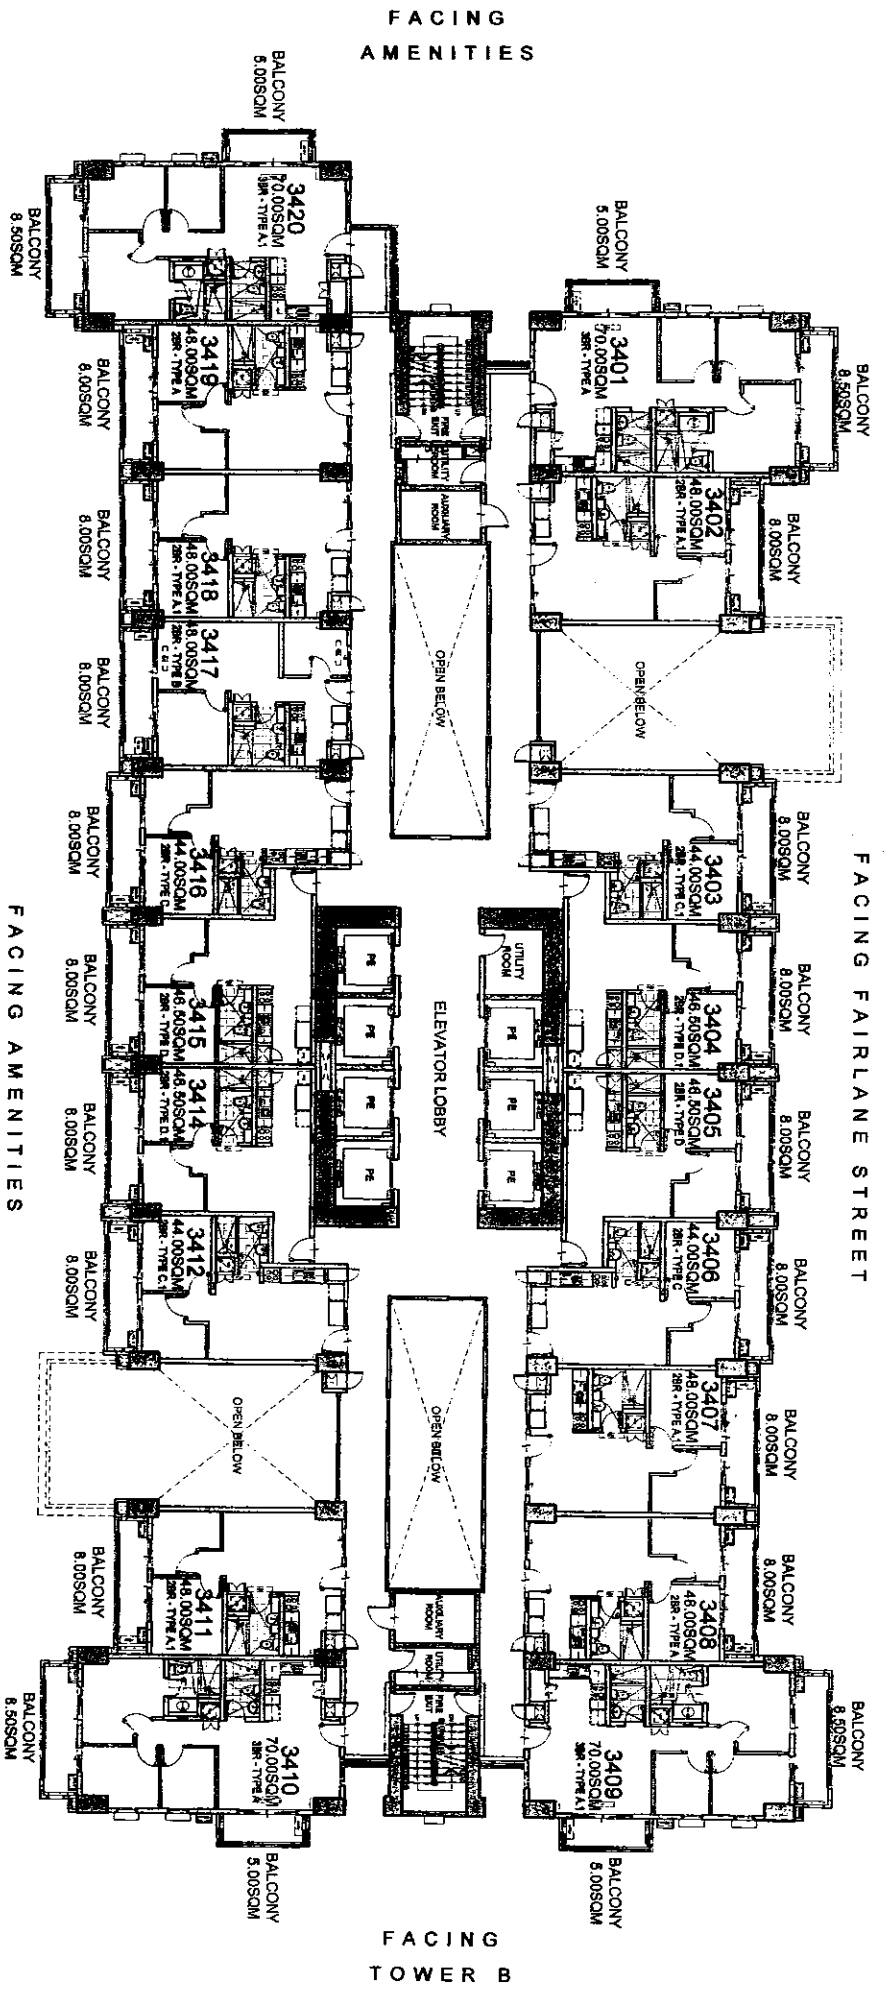

LIST FOR POSSIBLE  
TANDEM UNITS:  
3407 & 3408  
3418 & 3419

NOTE:  
Standard company policy regarding  
request for tandem shall apply.





NOTED BY:

STEPH	5/18
RMS	5/18
AMC	5/18

Disclaimer: Floor plans depicted in this material are for demonstration purposes only and should not be relied upon as final project plans.

**BRIXTON**  
PLACE

AVANTI ARCHITECTURE

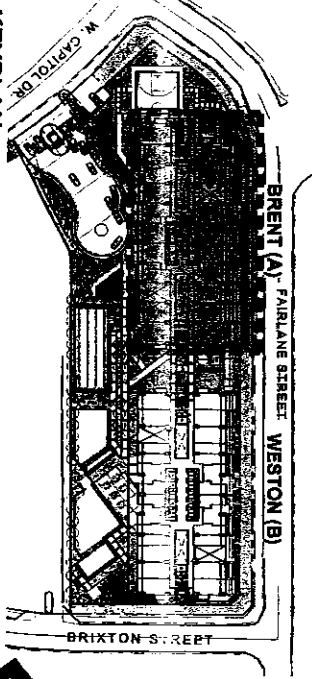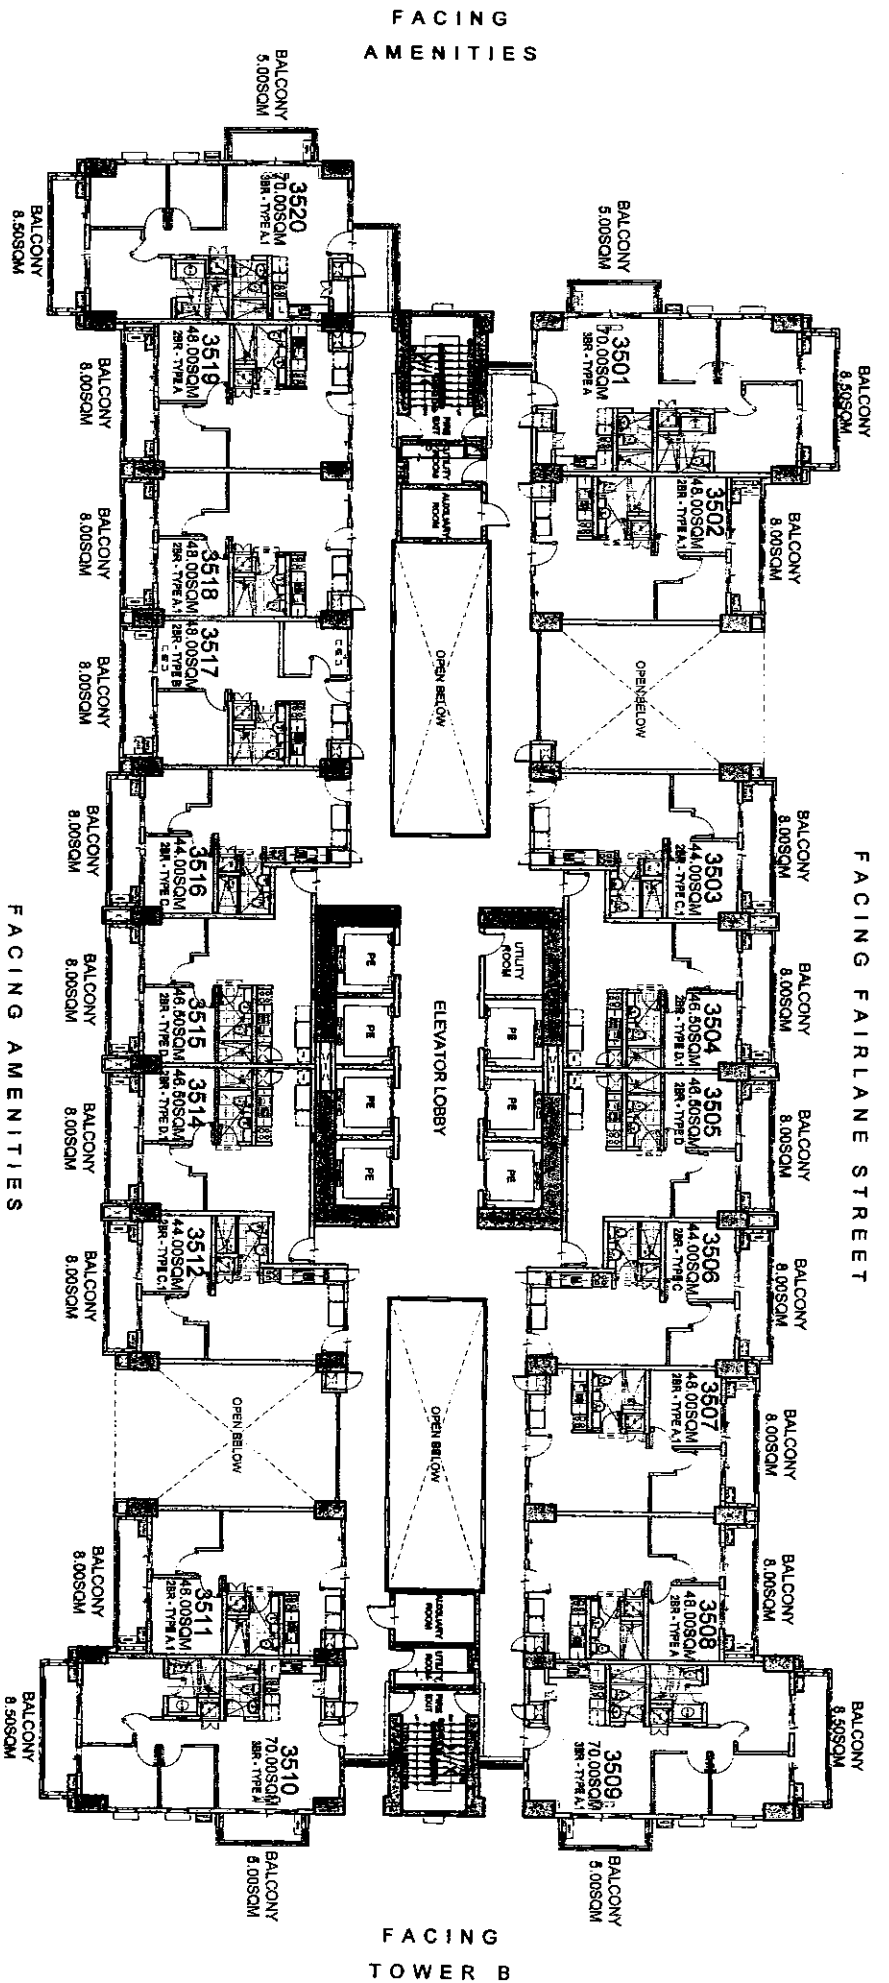

# BRENT

## 35TH FLOOR PLAN

NOVEMBER 2015

PER MEMO REF DE-15-11-028

LIST FOR POSSIBLE  
TANDEM UNITS:  
3507 & 3508  
3518 & 3519

NOTE:  
Standard company policy regarding  
request for tandem shall apply.





NOTED BY:

STEPH	S/I/R
RMS	K/I/R
AMC	AMC

Disclaimer: Floor plans depicted in this material are for demonstration purposes only and should not be relied upon as final project plans. For announcement purposes only.

# BRIXTON PLACE

AVAILABILITY

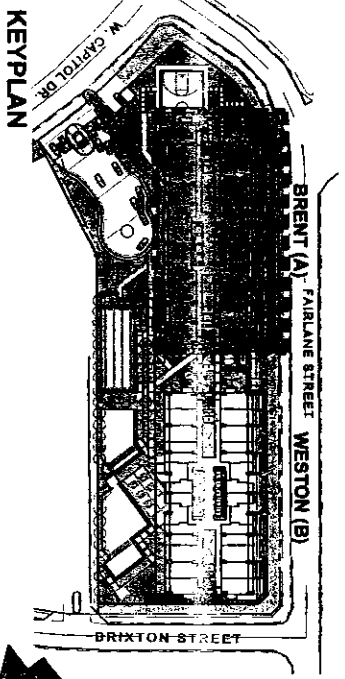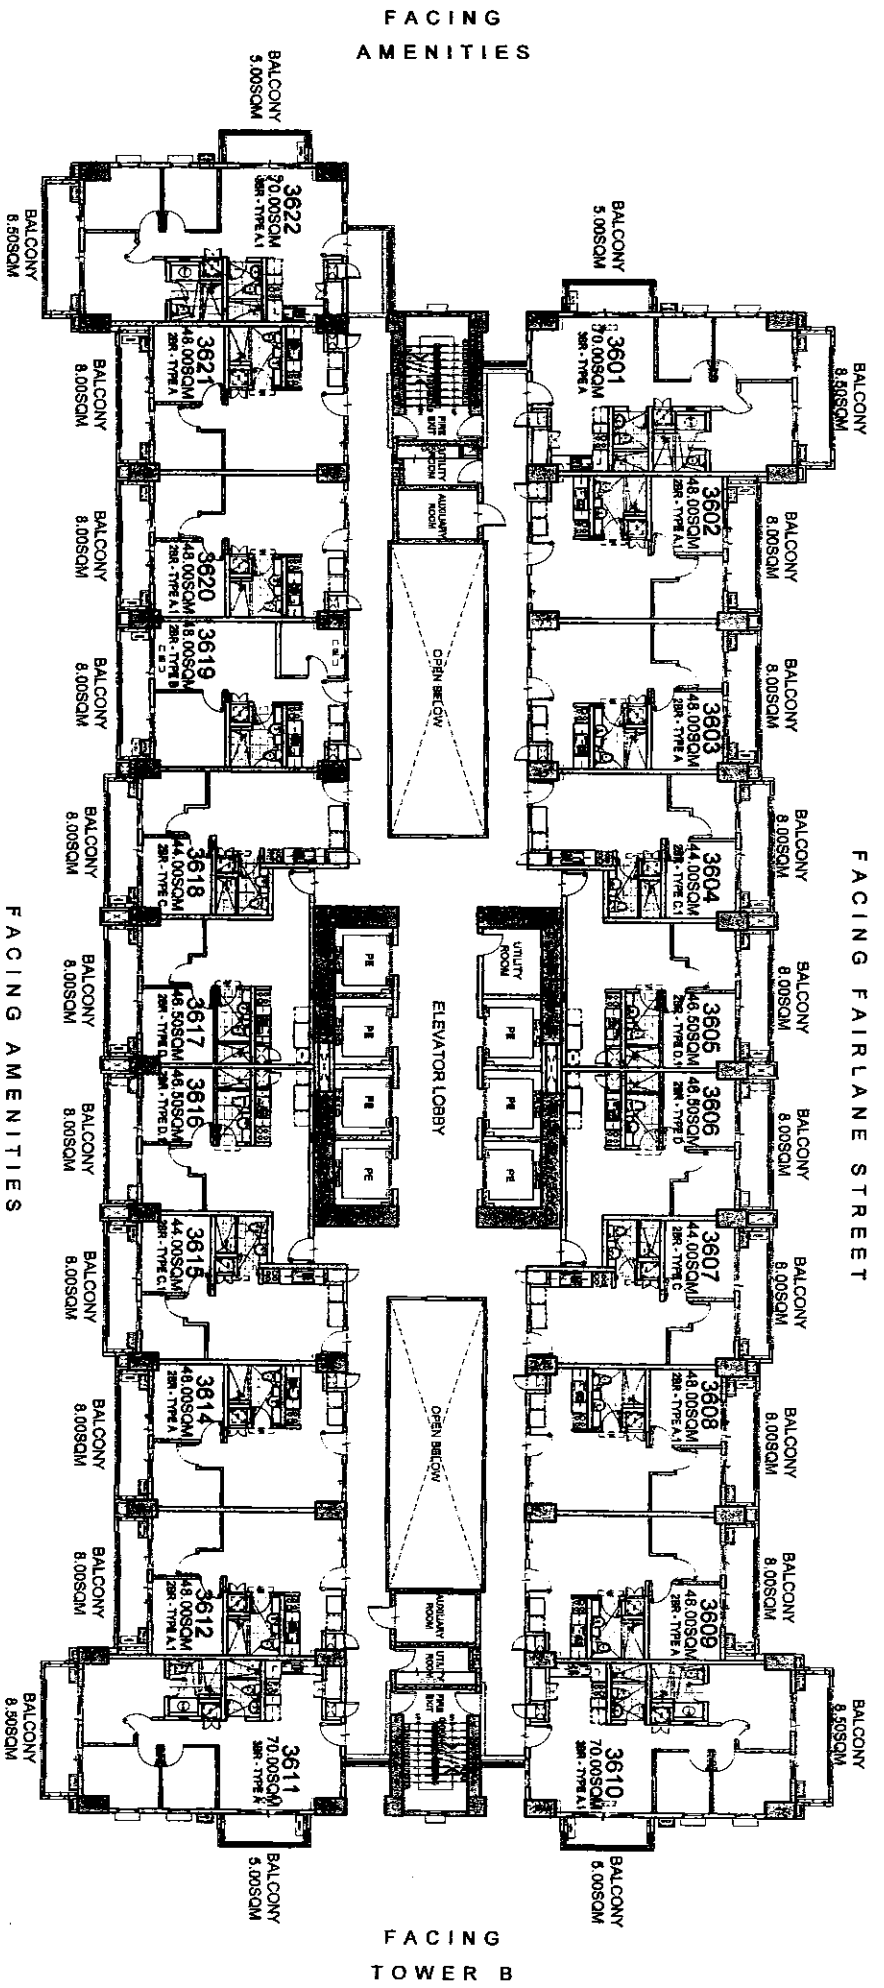

# BRENT

## 36TH FLOOR PLAN

NOVEMBER 2015

PER MEMO REF DE-15-11-028

### LIST FOR POSSIBLE TANDEM UNITS:

- 3602 & 3603
- 3608 & 3609
- 3612 & 3614
- 3620 & 3621

**NOTE:**  
Standard company policy regarding request for tandem shall apply.





NOTED BY:

STEPH	5/18
RMS	5/18
AMC	iv

Disclaimer: Floor plans depicted in this material are for demonstration purposes only and should not be relied upon as final project plans.

# BRIXTON PLACE

AVAIL ADIITV DI ANI

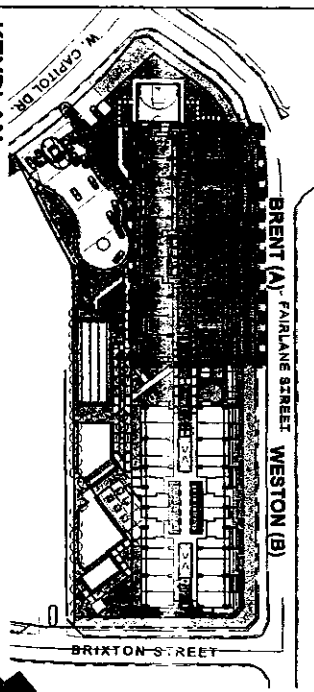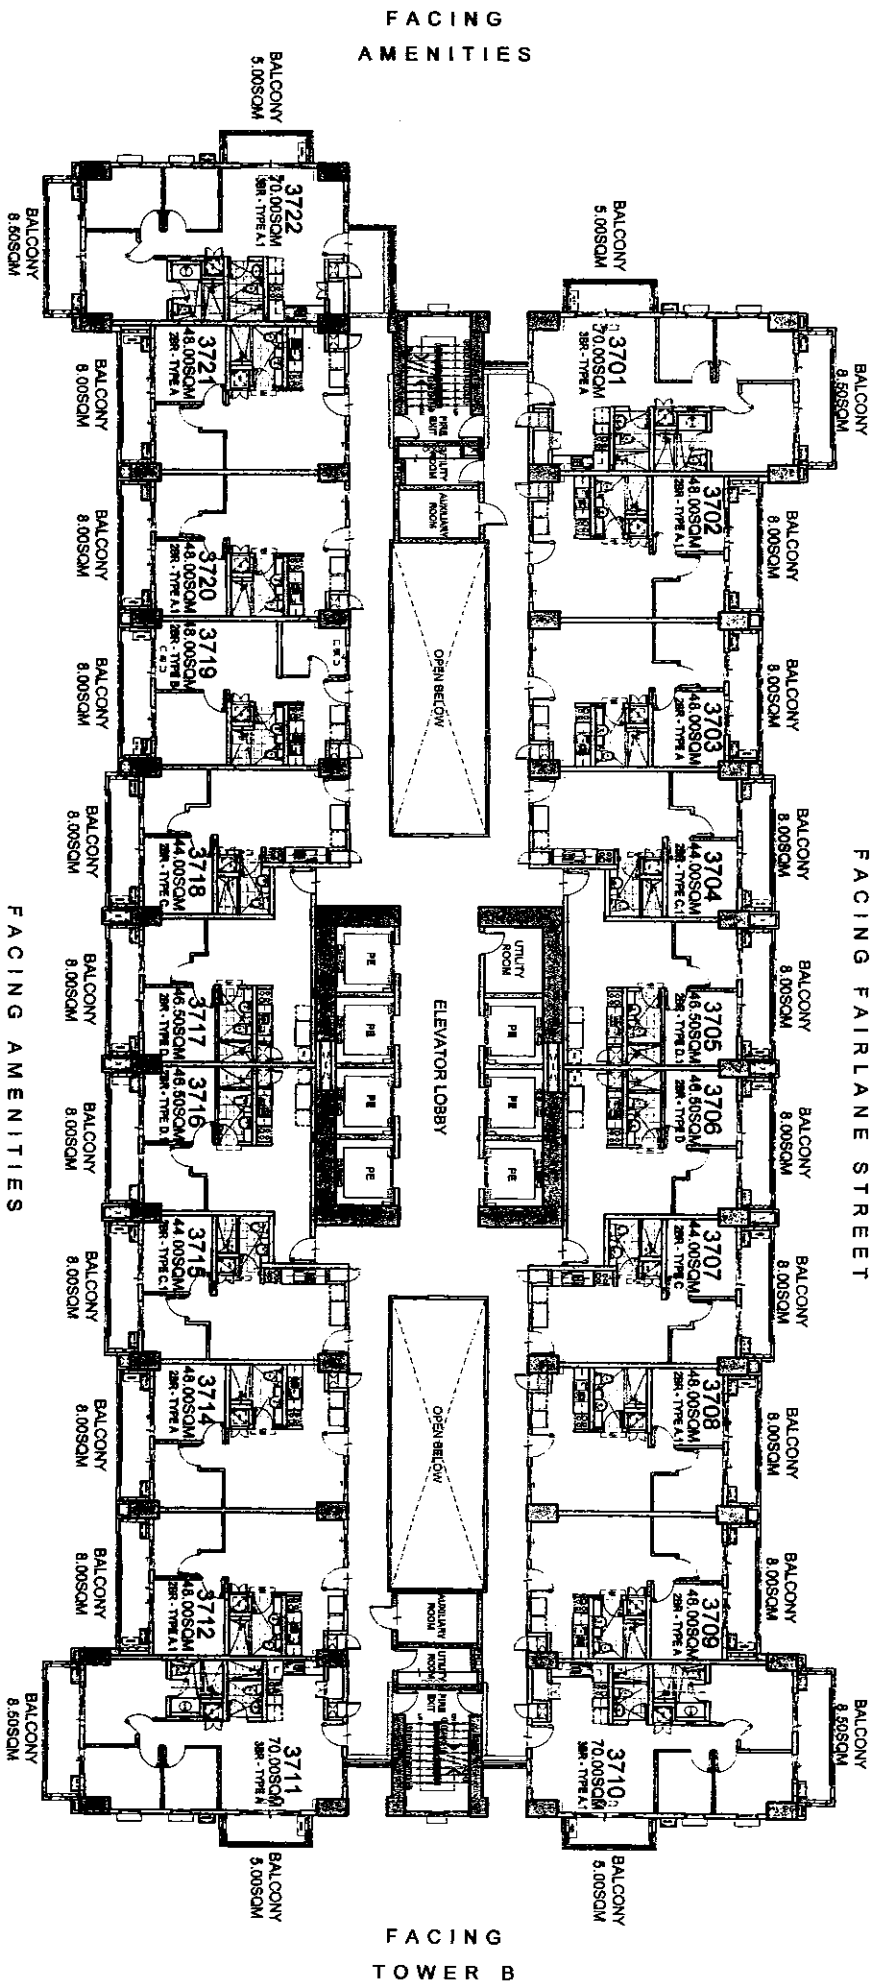

# BRENT

## 37TH FLOOR PLAN

NOVEMBER 2015

PER MEMO REF DE-15-11-028



 <i>Feels real good to be home</i>	NOTED BY:	STEPH	ELK
		RMS	5/18
		AMC	AV

Disclaimer: Floor plans depicted in this material are for demonstration purposes only and should not be relied upon as final project plans. For announcement purposes only.

**BRIXTON PLACE**  
 AVAILABILITY PLAN

- LIST FOR POSSIBLE TANDEN UNITS:**
- 3702 & 3703
  - 3708 & 3709
  - 3712 & 3714
  - 3720 & 3721

**NOTE:**  
 Standard company policy regarding request for tandem shall apply.

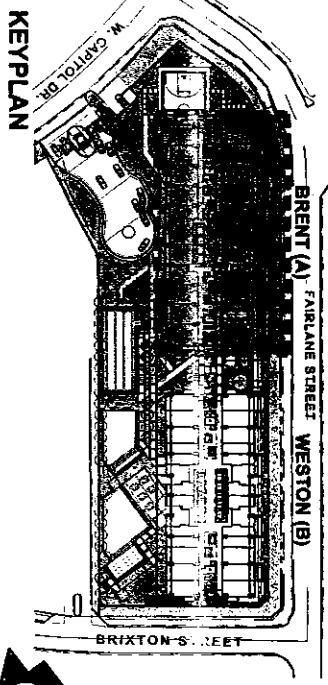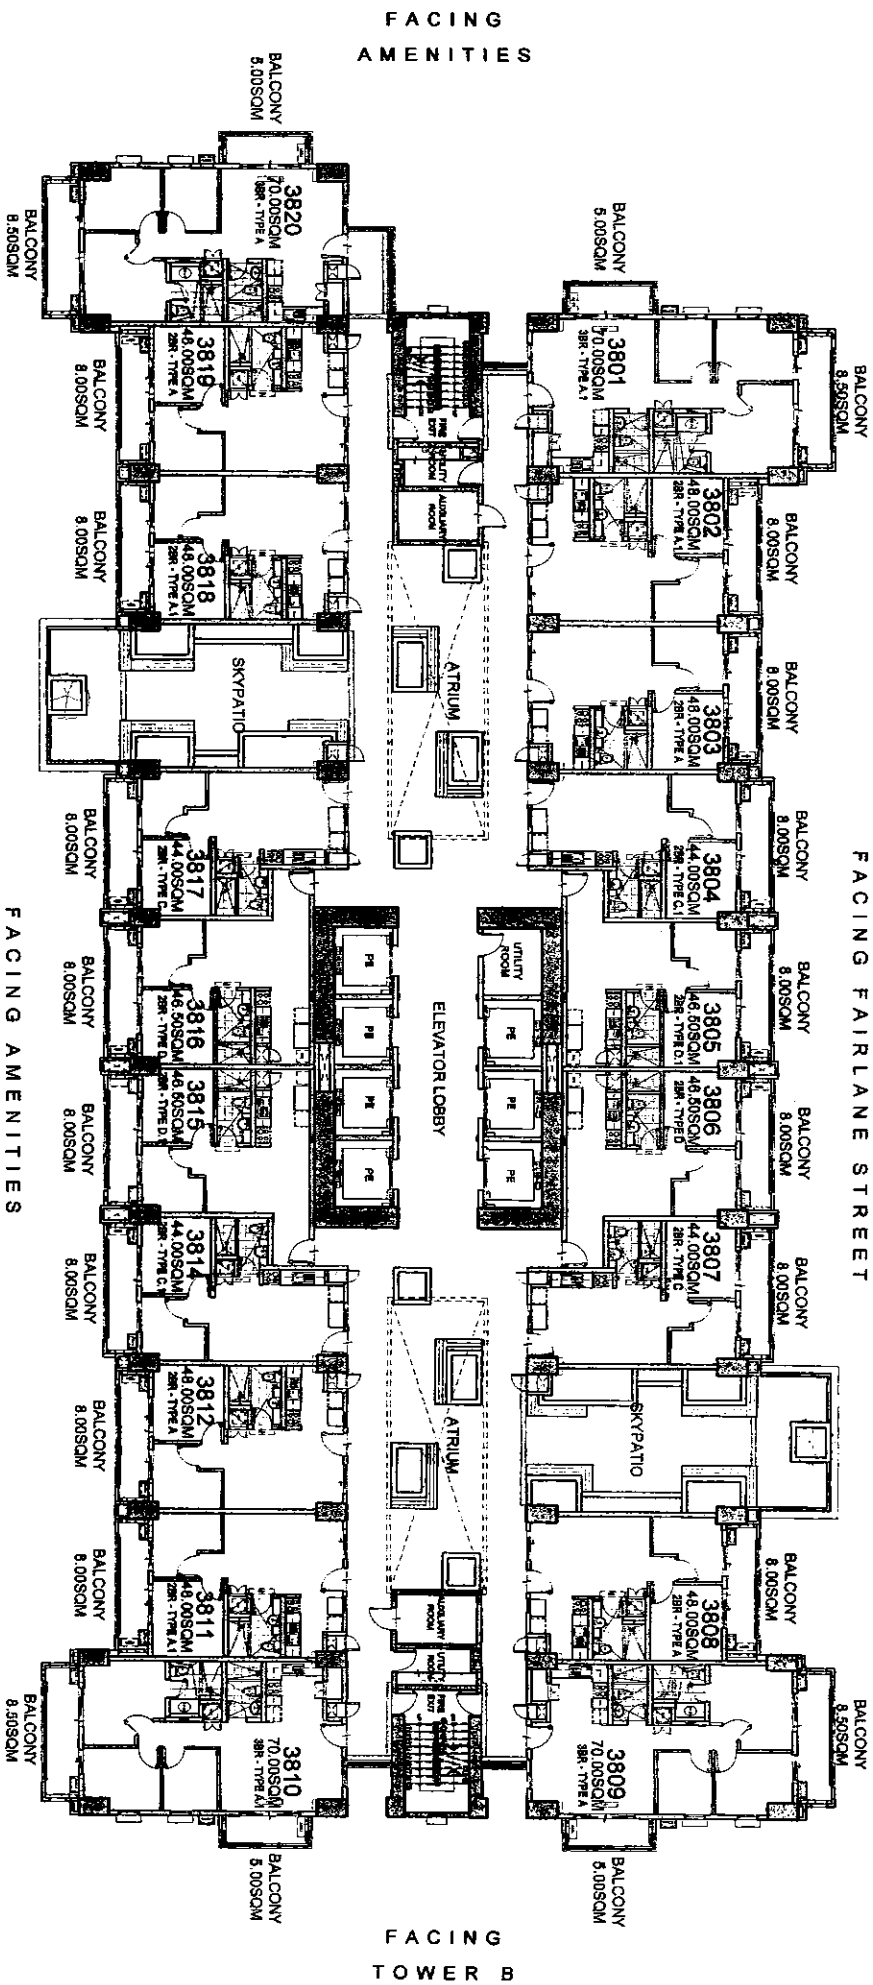

# BRENT

## 38TH FLOOR PLAN

NOVEMBER 2015

PER MEMO REF DE-15-11-028

- LIST FOR POSSIBLE  
TANDEM UNITS:**
- 3802 & 3803
  - 3811 & 3812
  - 3818 & 3819

**NOTE:**  
Standard company policy regarding request for tandem shall apply.



NOTED BY:

STEPH	5/18
RMS	5/18
AMC	5/18

# BRIXTON PLACE


Disclaimer: Floor plans depicted in this material are for demonstration purposes only and should not be relied upon as final project plans.

AVAILABILITY PLAN




STEPH	5/18
RMS	5/18

**KEYPLAN**

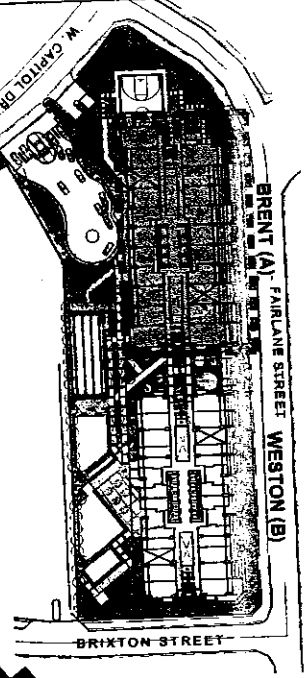

**FACING AMENITIES**

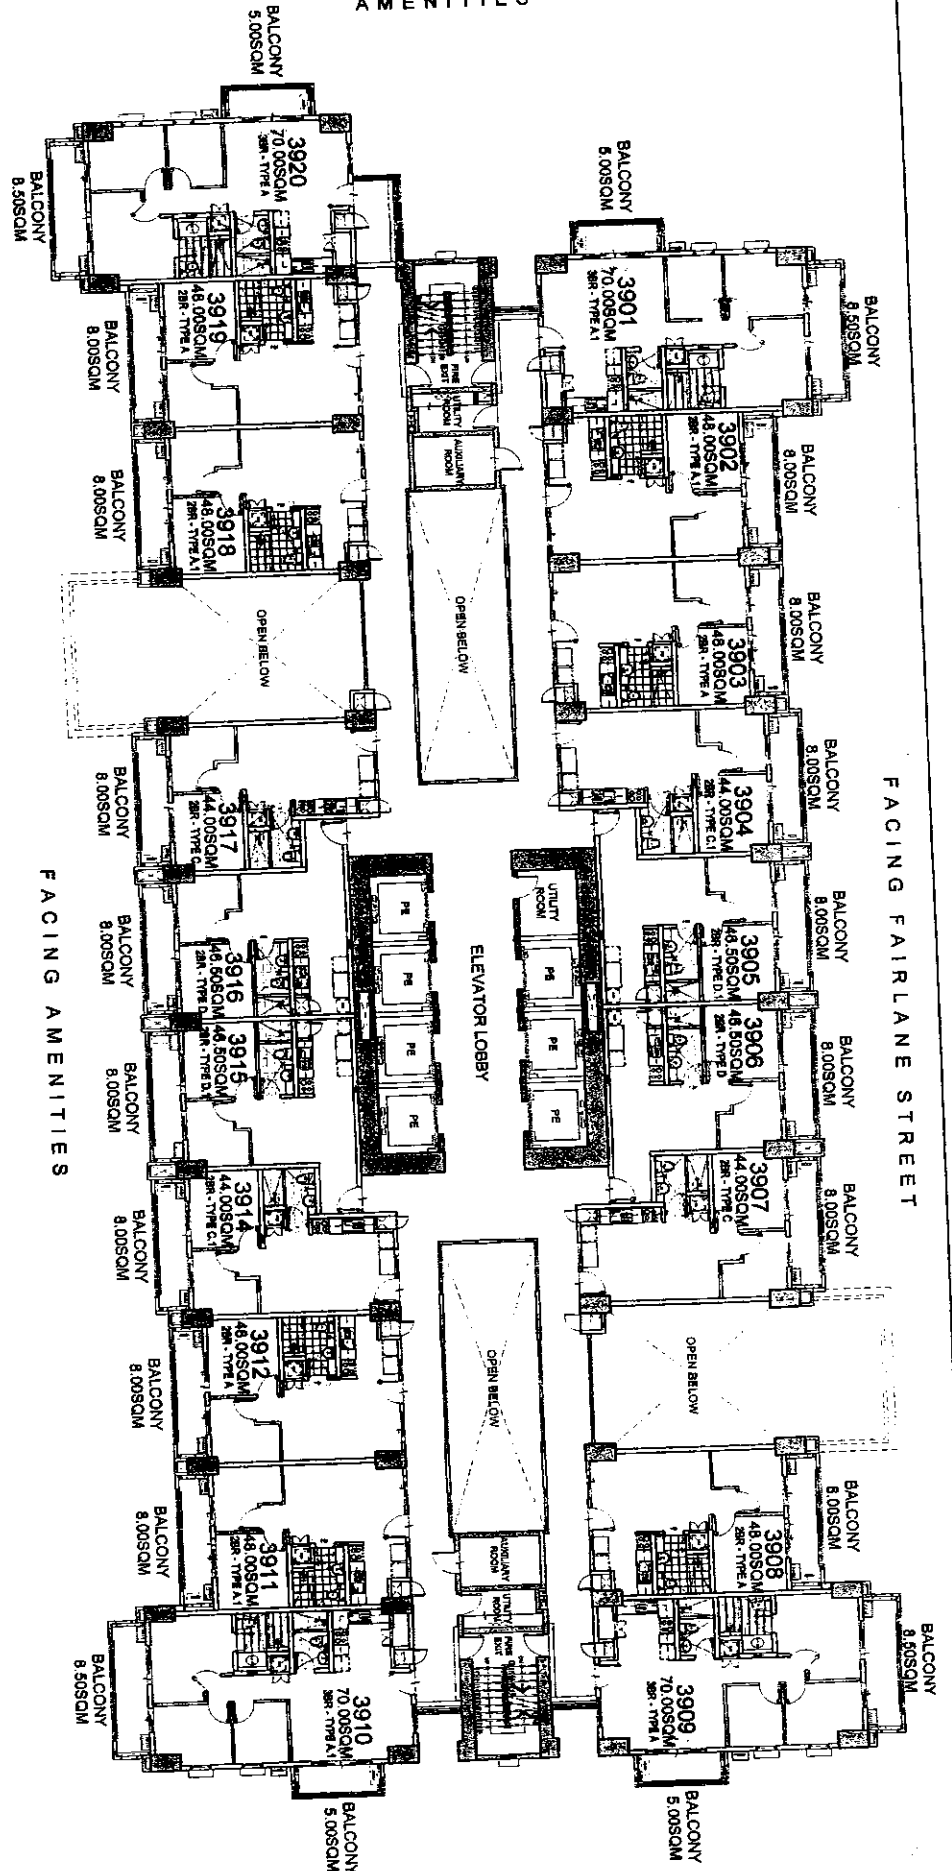

FACING FAIRLANE STREET

FACING TOWER B

FACING AMENITIES

**BRENT**

**39TH FLOOR PLAN**

NOVEMBER 2015



PER MEMO REF DE-15-11-028

- LIST FOR POSSIBLE TANDEN UNITS:**
- 3902 & 3903
  - 3911 & 3912
  - 3918 & 3919

**NOTE:**  
Standard company policy regarding request for tandem shall apply.

**BRIXTON PLACE**

... ANTI TV DI

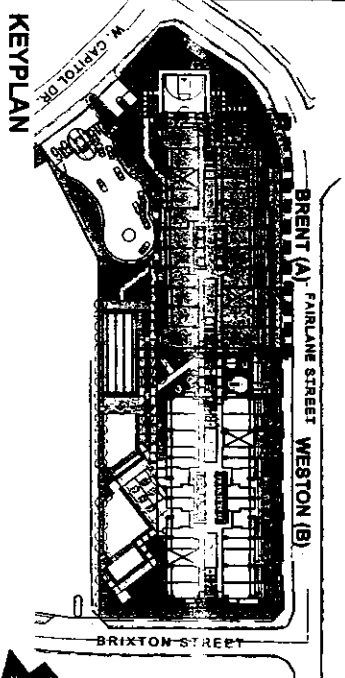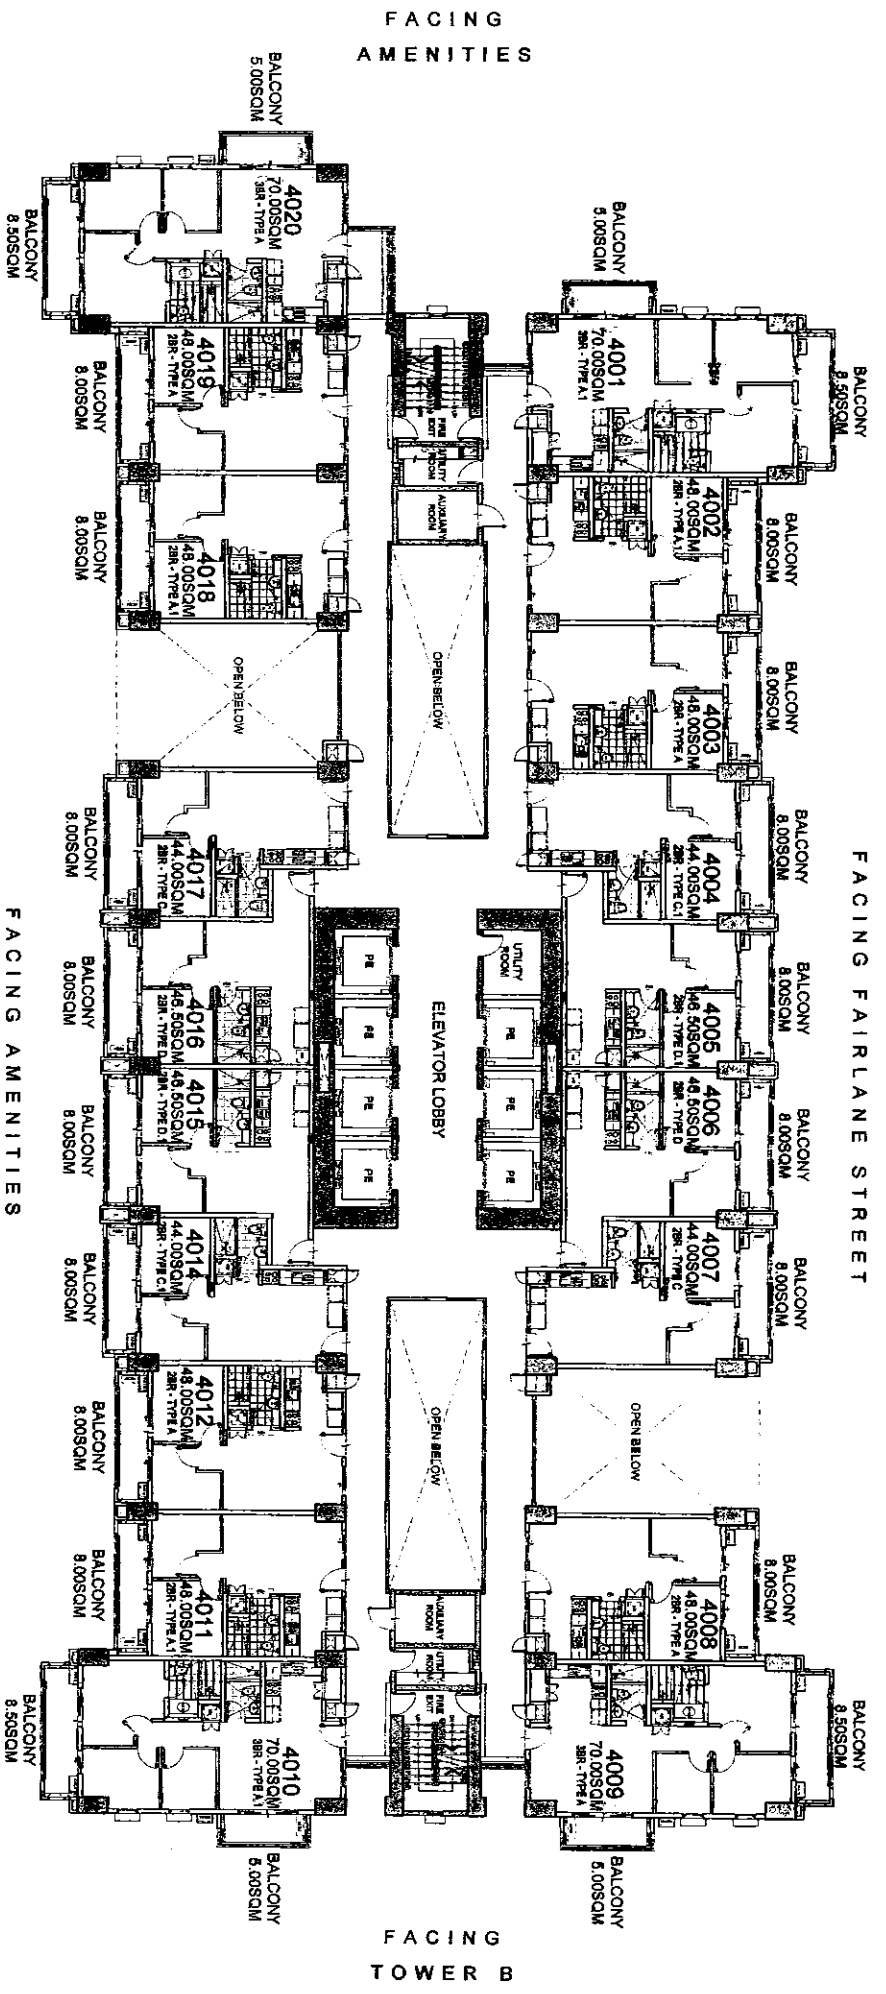

# BRENT

## 40TH FLOOR PLAN

NOVEMBER 2015

PER MEMO REF DE-15-11-028

- LIST FOR POSSIBLE  
TANDEM UNITS:**
- 4002 & 4003
  - 4011 & 4012
  - 4018 & 4019



**NOTE:**  
Standard company policy regarding request for tandem shall apply.



NOTED BY:	STEPH	5/13
	RMS	3/13
	AMC	3/13

Disclaimer: Floor plans depicted in this material are for demonstration purposes only and should not be relied upon as final project plans. For architectural purposes only.

**BRIXTON  
PLACE**  
AVAIL ABLY DI ANI

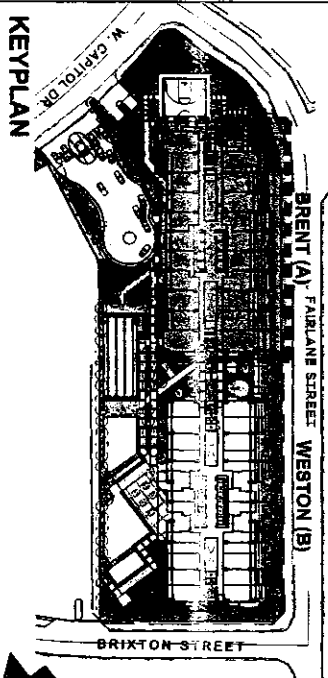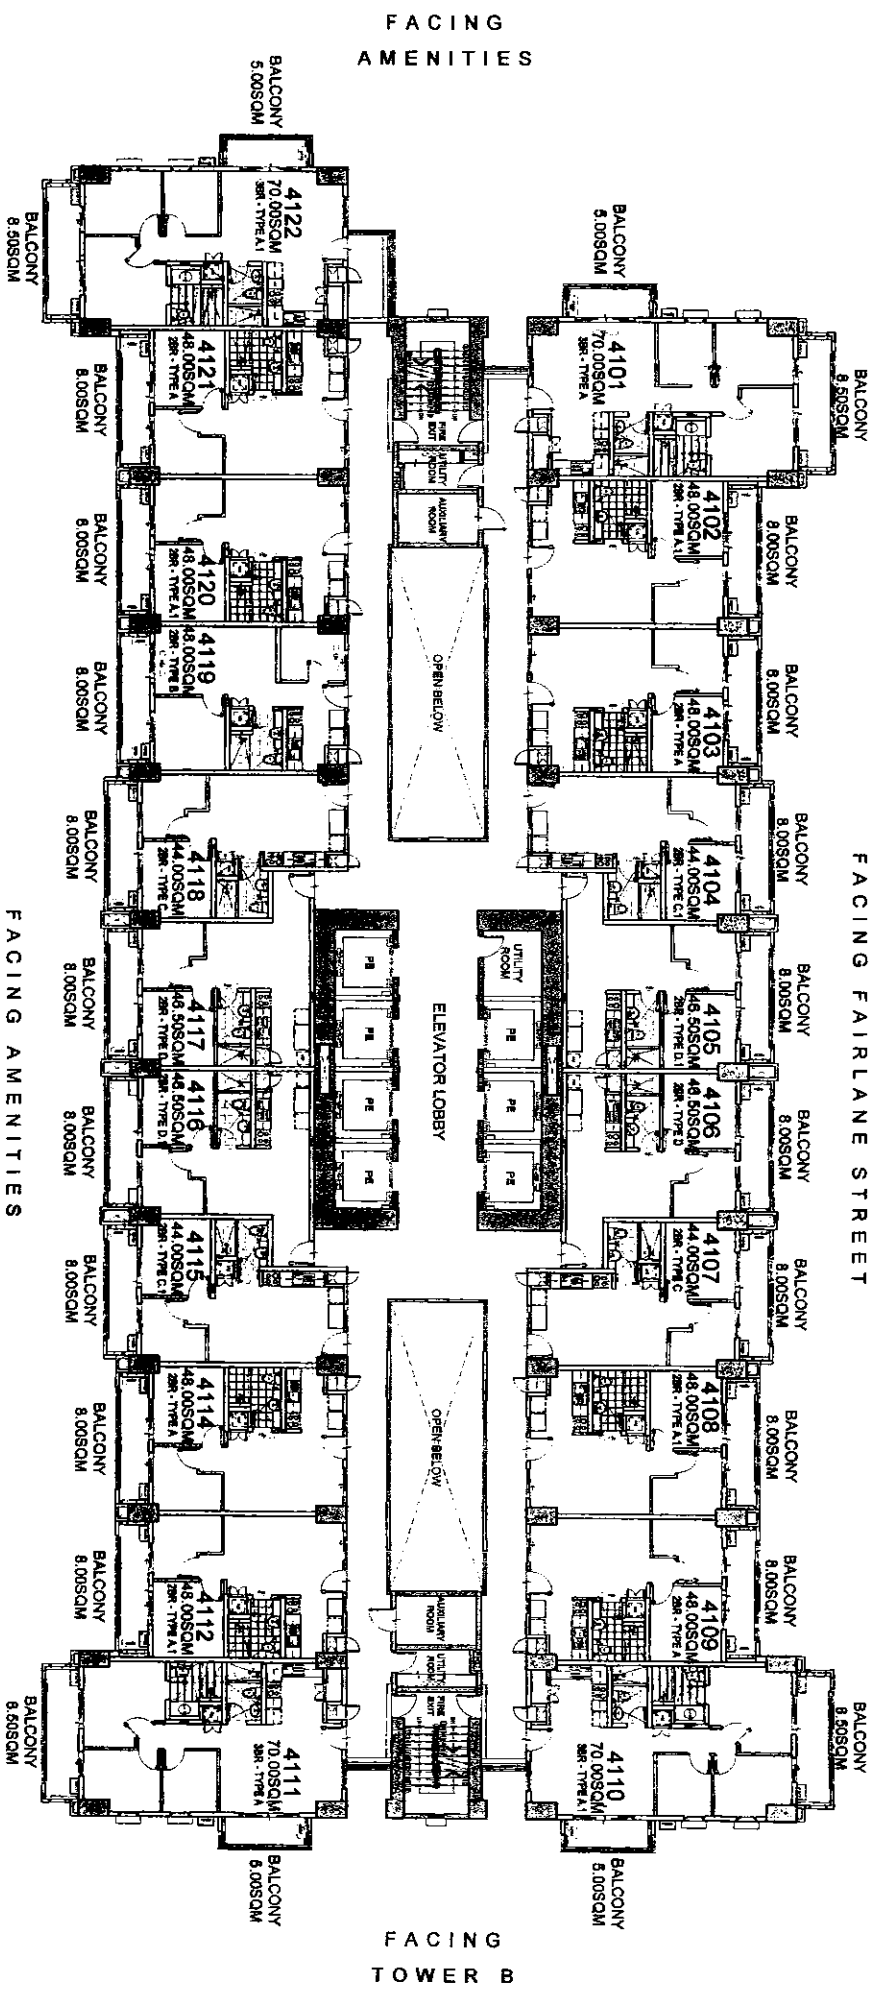

# BRENT

## 41ST FLOOR PLAN

NOVEMBER 2015

PER MEMO REF DE-15-11-028

- LIST FOR POSSIBLE  
TANDEM UNITS:
- 4102 & 4103
  - 4108 & 4109
  - 4112 & 4114
  - 4120 & 4121

NOTE:  
Standard company policy regarding  
request for tandem shall apply.





NOTED BY:

STEPH	5/18
RMS	5/18
AMC	5/18

Disclaimer: Floor plans depicted in this material are for demonstration purposes only and should not be relied upon as final project plans.  
E:\PROJECTS\BRENT\BRENT\_41ST\_FLOOR\_PLAN.dwg

**BRIXTON**  
PLACE  
AVAILABILITY PLAN

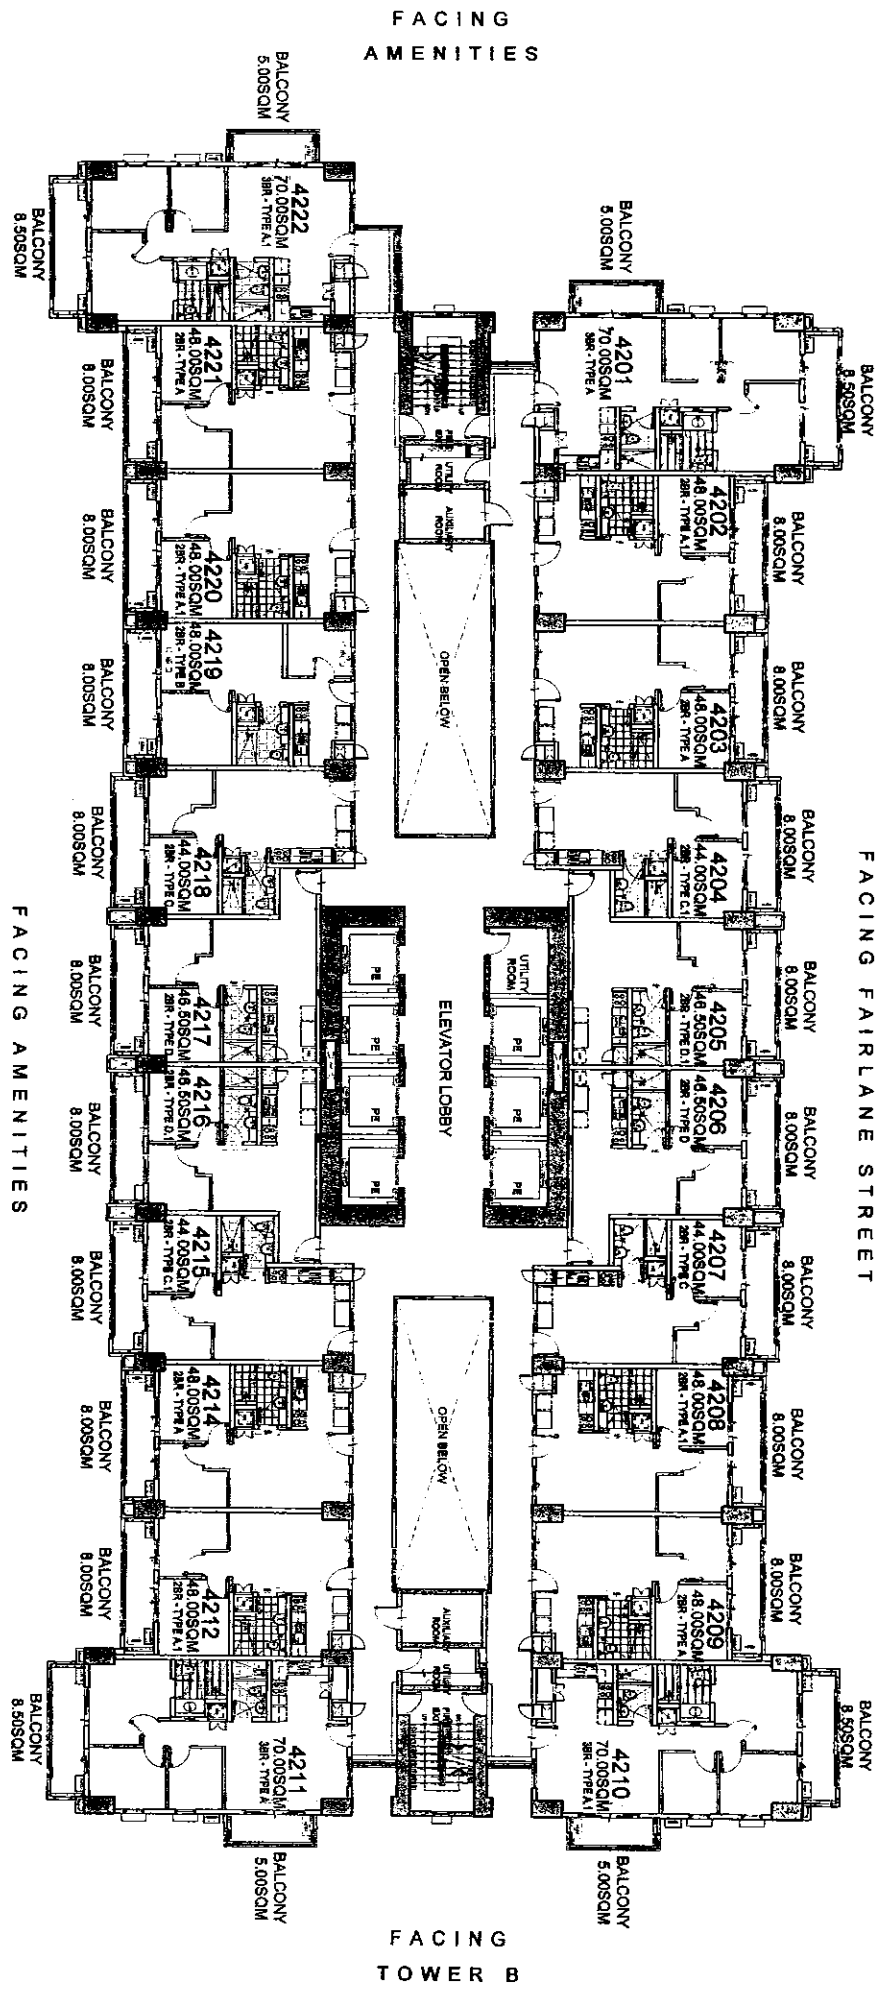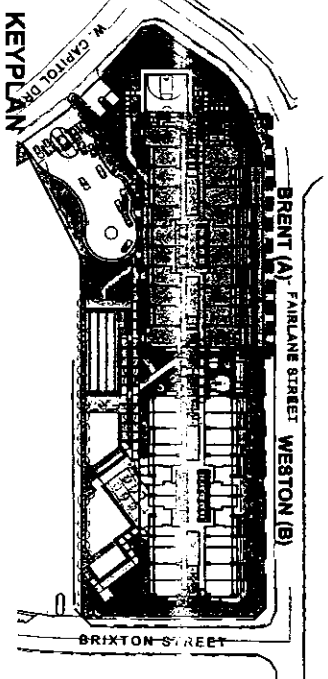

# BRENT

## 42ND FLOOR PLAN

NOVEMBER 2015

PER MEMO REF DE-15-11-028

- LIST FOR POSSIBLE  
TANDEM UNITS:**
- 4202 & 4203
  - 4208 & 4209
  - 4212 & 4203
  - 4220 & 4221

**NOTE:**  
Standard company policy regarding request for tandem shall apply.





NOTED BY:

STEPH	S/12
RMB	S/18
AMC	S/11

Disclaimer: Floor plans depicted in this material are for demonstration purposes only and should not be relied upon as final project plans. For more information, please contact the project manager.

**BRIXTON  
PLACE**  
AVAILABILITY PLAN

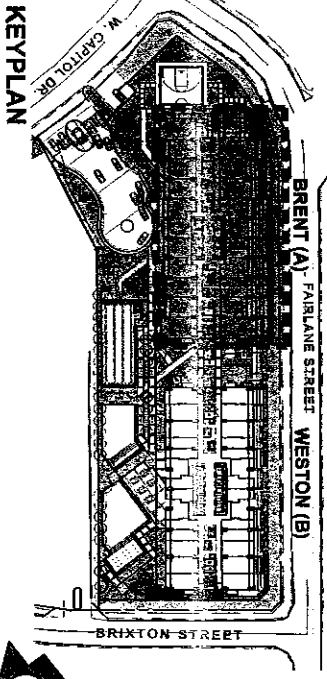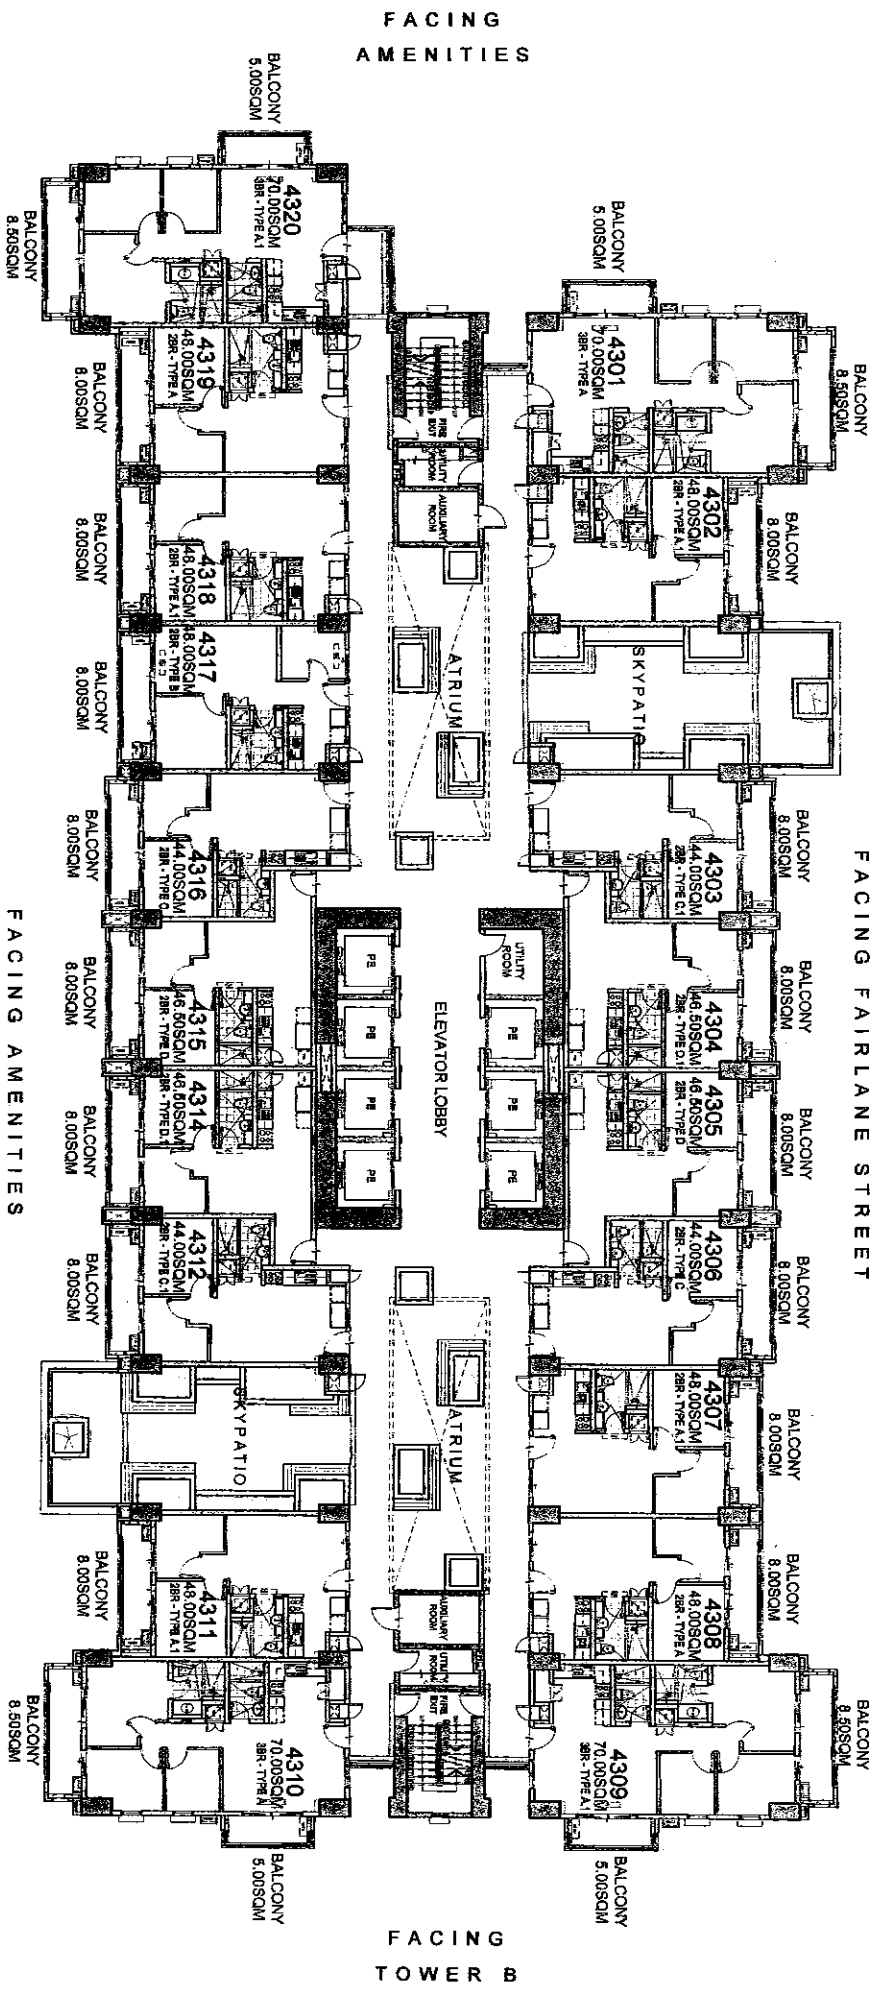

# BRENT

## 43RD FLOOR PLAN

NOVEMBER 2015

PER MEMO REF DE-15-11-028

LIST FOR POSSIBLE  
TANDEM UNITS:  
4307 & 4308  
4318 & 4319

NOTE:  
Standard company policy regarding  
request for tandem shall apply.





NOTED BY:

STEPH	5/18
RMS	5/18
AMC	5/18

Disclaimer: Floor plans depicted in this material are for demonstration purposes only and should not be relied upon as final project plans.

**BRIXTON**  
PLACE  
AVAILABILITY PLAN

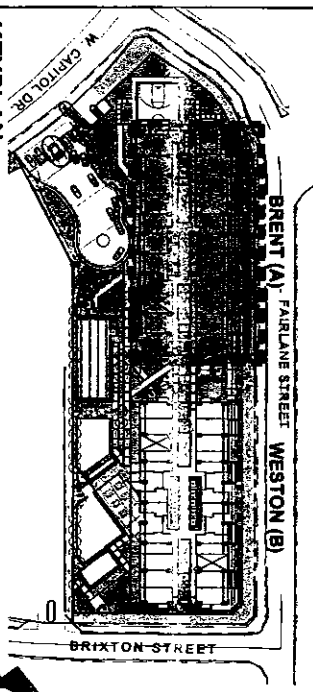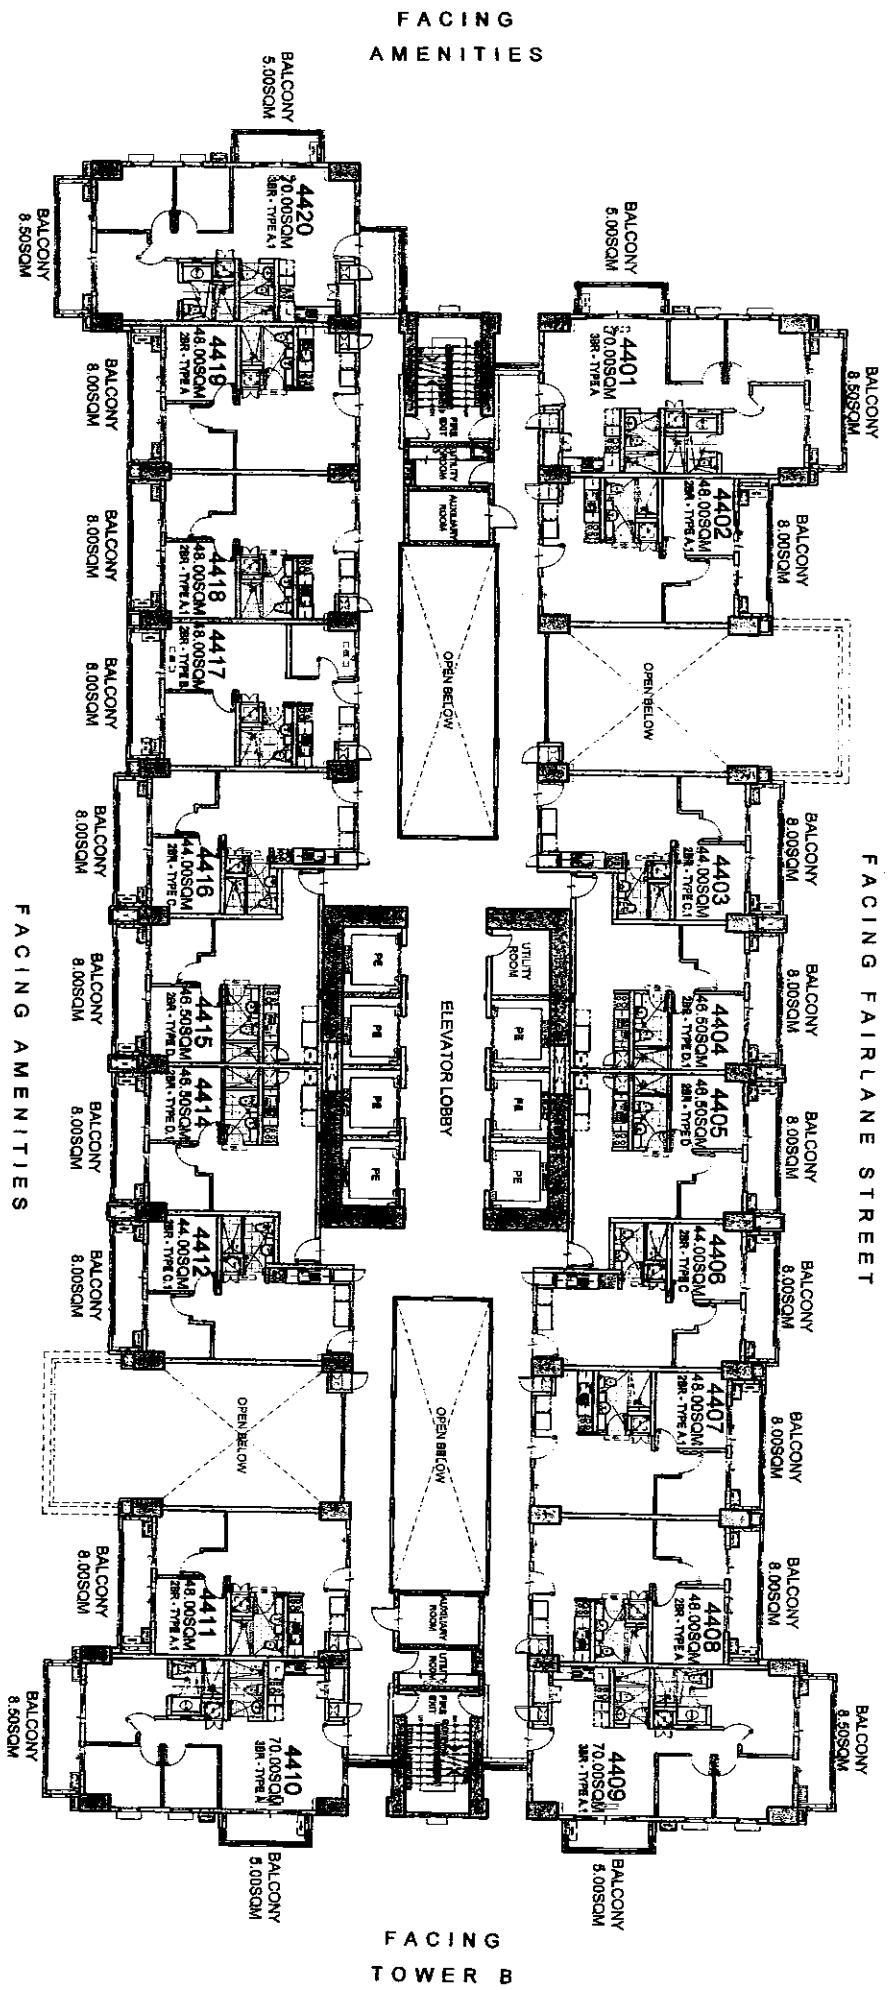

# BRENT

## 44TH FLOOR PLAN

NOVEMBER 2015

PER MEMO REF DE-15-11-028

LIST FOR POSSIBLE  
TANDEM UNITS:  
4407 & 4408  
4418 & 4419

NOTE:  
Standard company policy regarding  
request for tandem shall apply.





NOTED BY:

STEPH	5/18
RMS	5/18
AMC	5/18

Disclaimer: Floor plans depicted in this material are for demonstration purposes only and should not be relied upon as final project plans.

# BRIXTON PLACE

AVVIA ARII ITV DI ANI

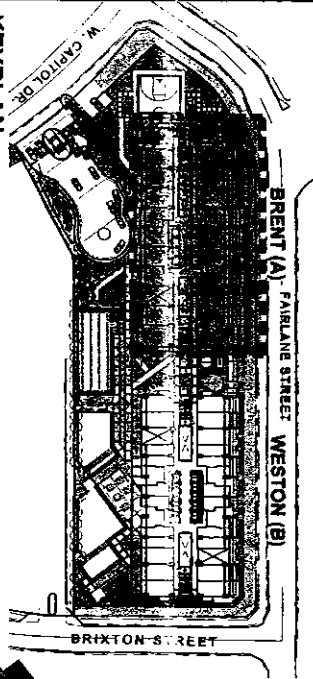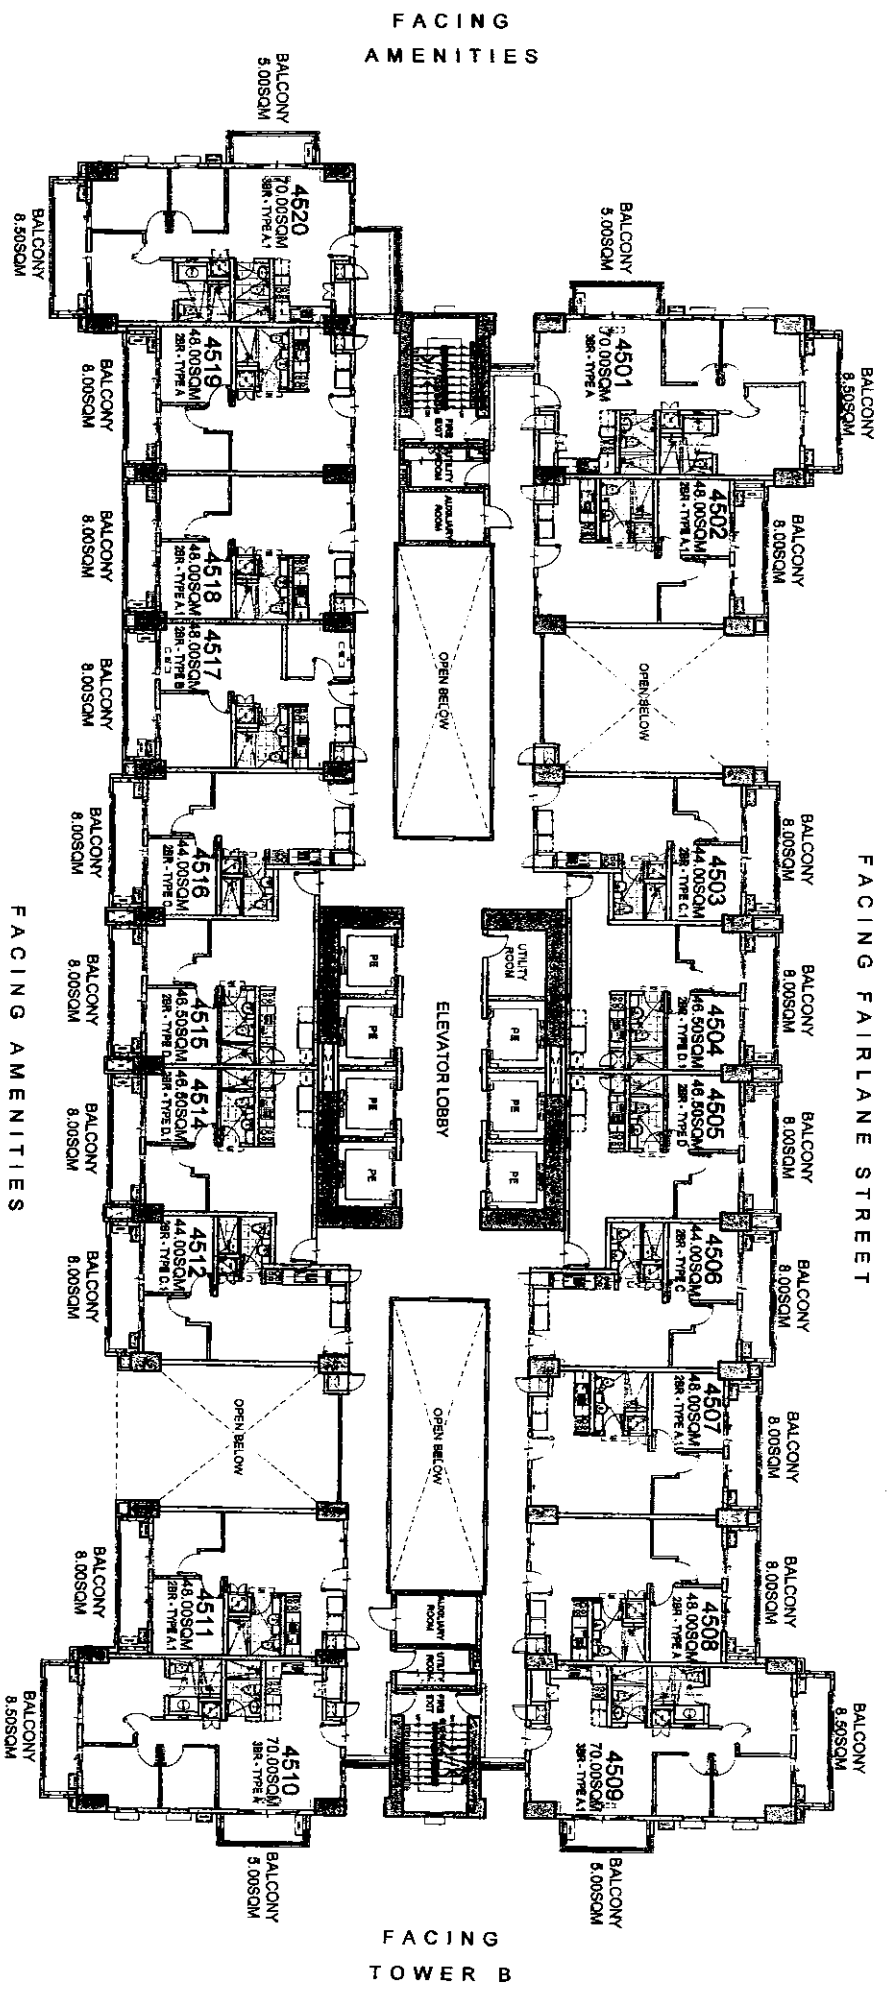

# BRENT

## 45TH FLOOR PLAN

NOVEMBER 2015

PER MEMO REF DE-15-11-028

LIST FOR POSSIBLE  
TANDEM UNITS:  
4507 & 4508  
4518 & 4519

NOTE:  
Standard company policy regarding  
request for tandem shall apply.





NOTED BY:

STEPH	5/18
RMS	5/18
AMC	5/18

Disclaimer: Floor plans depicted in this material are for demonstration purposes only and should not be relied upon as final project plans. For announcement purposes only.

# BRIXTON PLACE

## AVAILABILITY PLAN

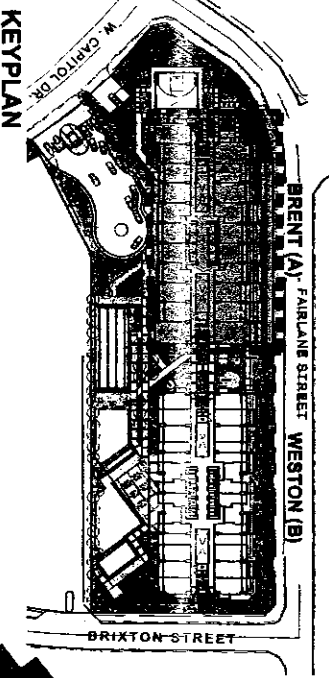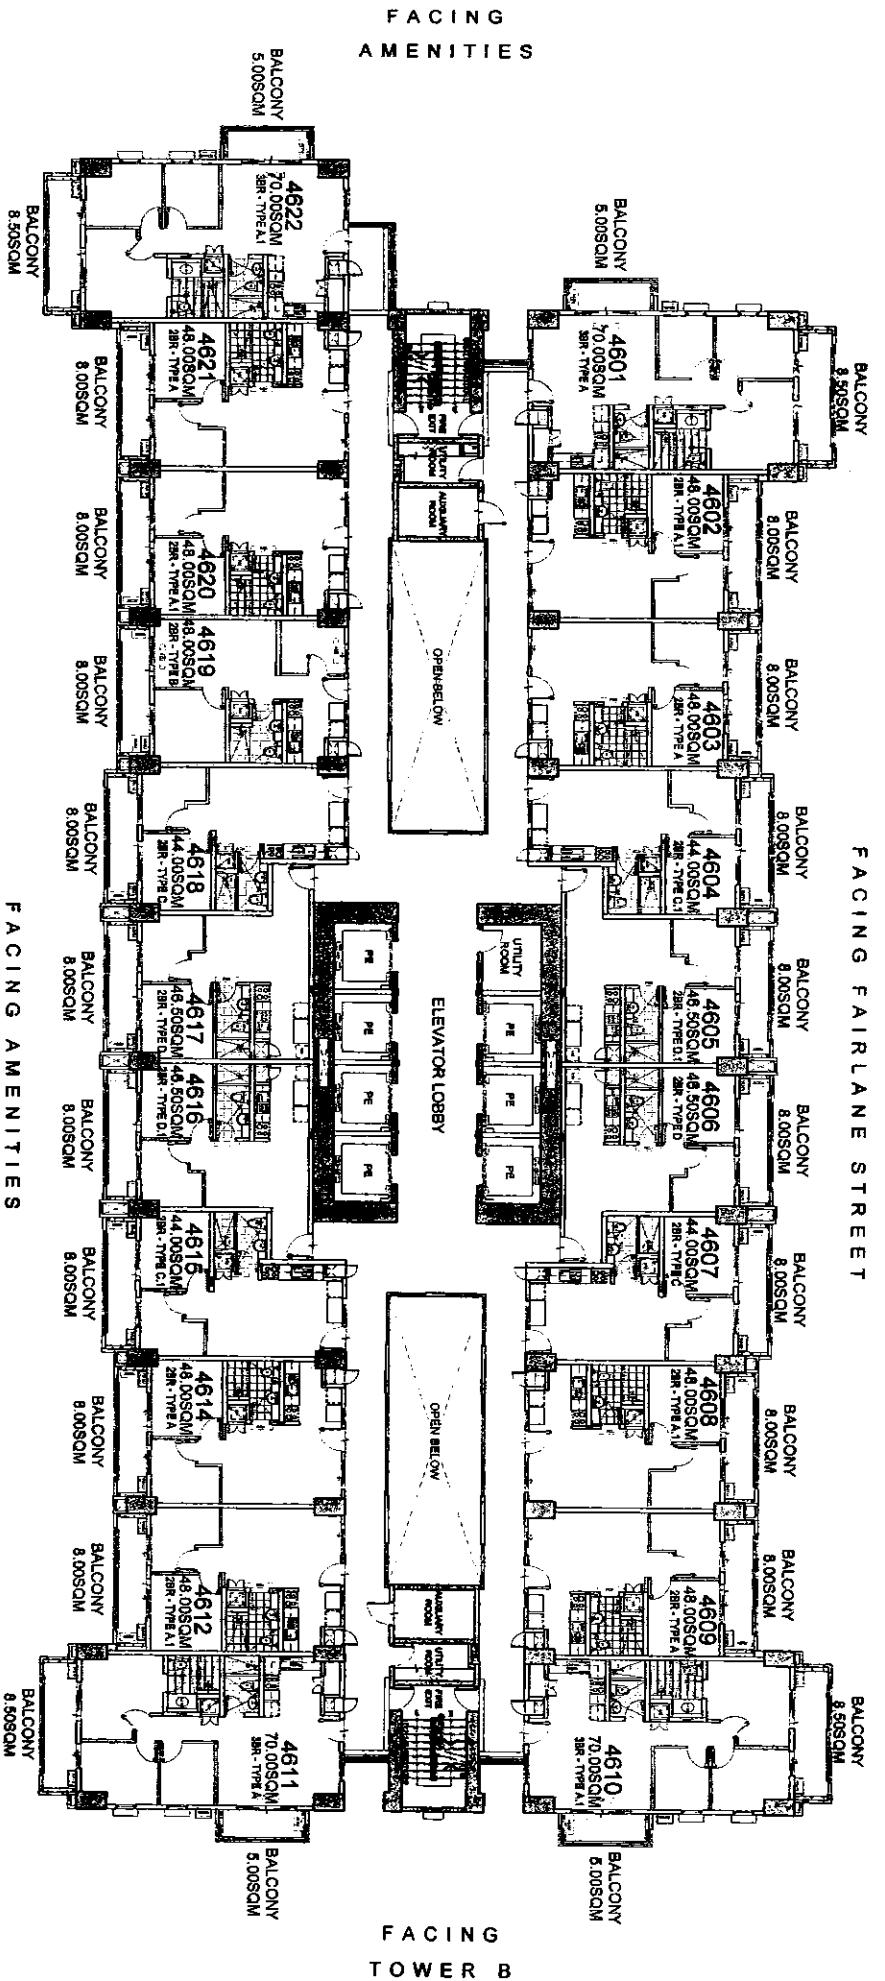

# BRENT

## 46TH FLOOR PLAN

NOVEMBER 2015

PER MEMO REF DE-15-11-028

### LIST FOR POSSIBLE TANDEN UNITS:

- 4602 & 4603
- 4608 & 4609
- 4612 & 4614
- 4620 & 4621

**NOTE:**  
Standard company policy regarding request for tandem shall apply.





NOTED BY:

STEPH	S/S
RMS	5/18
AMC	1/1

Disclaimer: Floor plans depicted in this material are for demonstration purposes only and should not be relied upon as final project plans. For announcement purposes only.

# BRIXTON PLACE

## AVAILABILITY PLAN

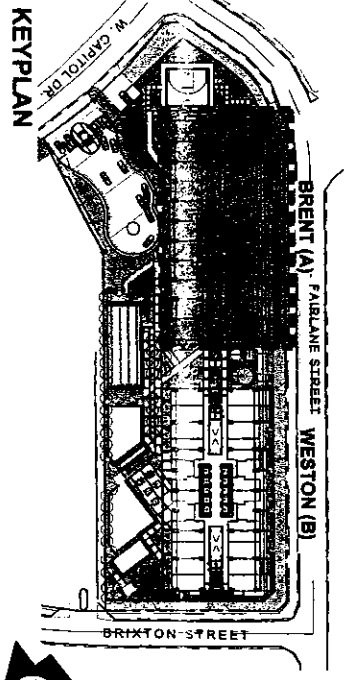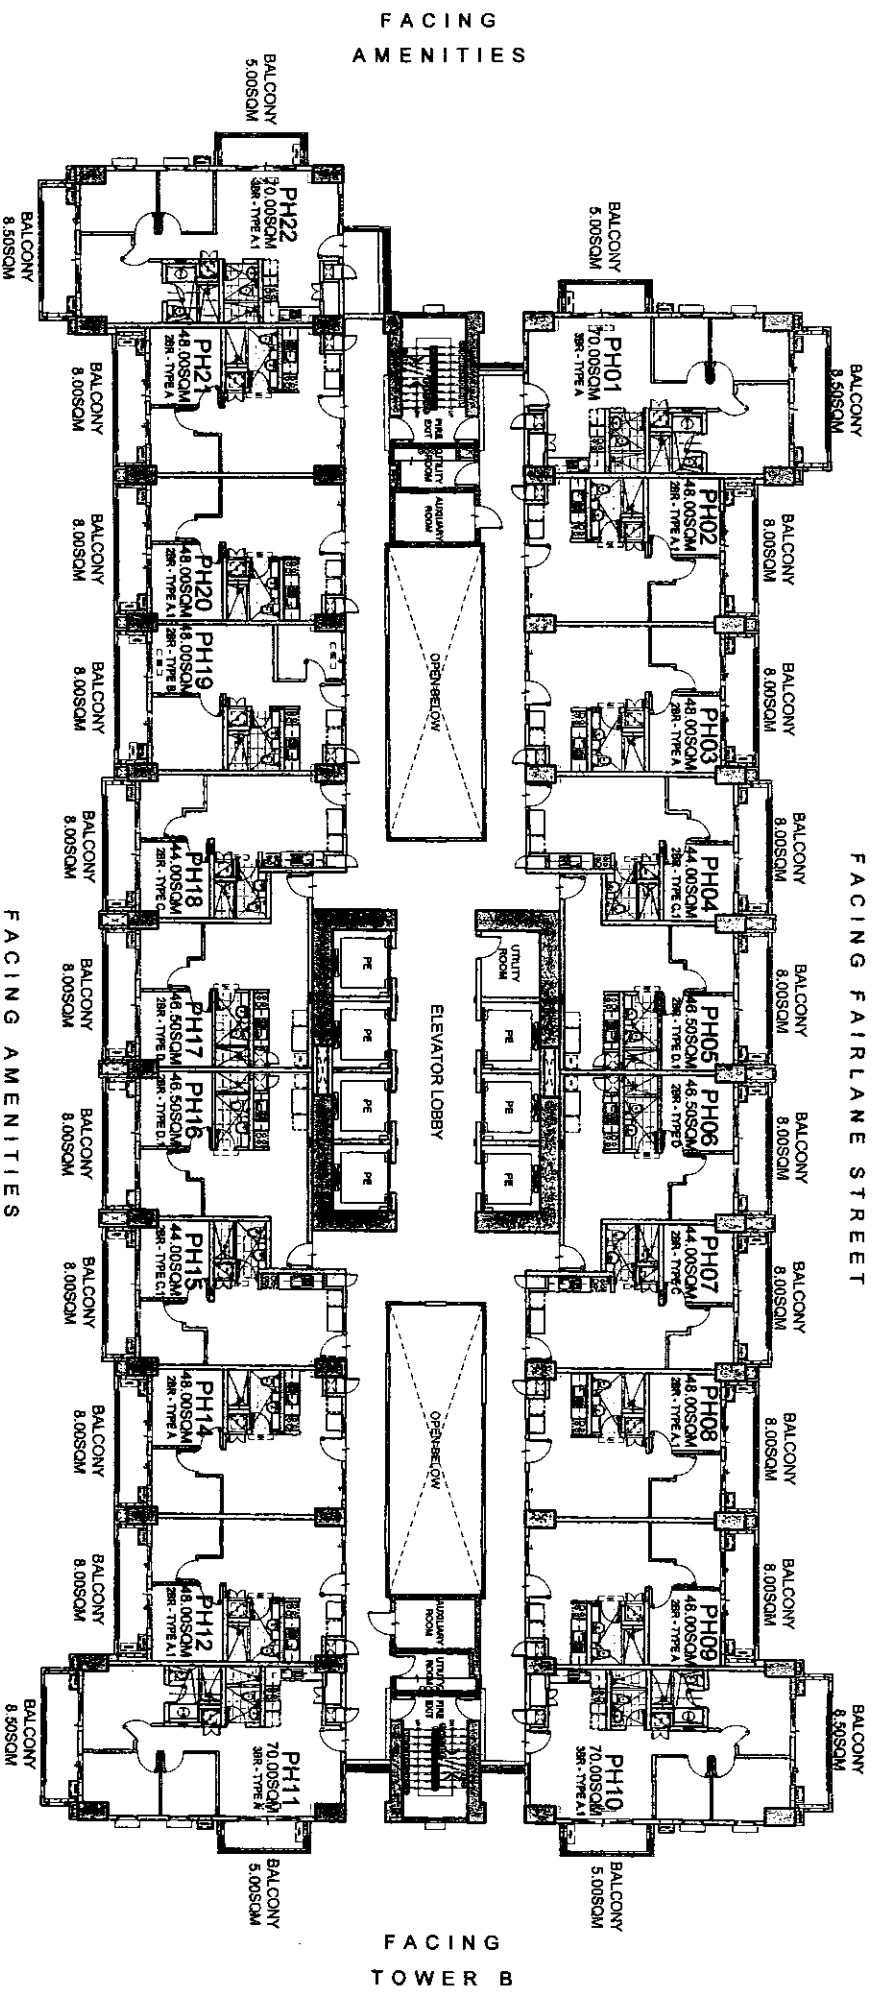

# BRENT

## PENTHOUSE FLOOR PLAN

NOVEMBER 2015

PER MEMO REF DE-15-11-028

- LIST FOR POSSIBLE TANDEM UNITS:**
- PH02 & PH03
  - PH08 & PH09
  - PH12 & PH14
  - PH20 & PH21

**NOTE:**  
Standard company policy regarding request for tandem shall apply.



NOTED BY:  
STEPH [Signature] 24/MAY/15  
RMS [Signature] 24/MAY/15  
AMC [Signature] 24/MAY/15



# BRIXTON PLACE

## AVAILABILITY PLAN

Disclaimer: Floor plans depicted in this material are for demonstration purposes only and should not be relied upon as final project plans. For announcement purposes only.



**INTEROFFICE MEMORANDUM**

Ref #: PD-16-09-008

DATE : September 13, 2016  
 FOR : ARA  
 FROM : Project Development  
 CC : Legal & Permits, Sales Admin, Sales Mgt, Training, IT, DICD, Finance, Business Process, Design & Engineering, Construction Division, Marketing  
 RE : BRIXTON PLACE (BXP)  
 Pricelist - Weston Tower

We would like to seek your approval on the following for Brixton Place (Weston Tower):

**I. RESIDENTIAL UNITS AND PARKING SLOTS**

**A. Availability Plans and Unit Lay-outs**

Attached are the following:

1. Turnover Specifications issued November 2015.
2. Building availability plans dated March 2016 as per memo ref# DE-16-03-001.
3. Unit lay-outs dated March 2016 as per memo ref# DE-16-03-001.

**B. Inventory / Summary of Unit Types and Price Ranges (as reflected in pricelist)**

Building	Unit Type	# of Units	Unit Area	Gross Area	List Price (As per Price list)	
			(sqm, more or less)	(sqm, w/ Balcony)	Min (In Mn)	Max (In Mn)
Weston	1 BR - Inner	180	25.50	30.00	2.48	2.89
		180	26.00	30.00	2.51	2.92
		180	27.00	31.50	2.62	3.10
		180	29.50	34.00	2.78	3.24
	2 BR - Inner	306	41.50	48.50	3.40	3.40
	2 BR - End	180	41.50	53.00	3.44	3.44
<b>Total # of Units Launch</b>		<b>1206</b>				

**C. Tracking**

	Inventory Count		% Share	
	Unit	Parking	Unit	Parking
Launched	971	637	45%	57%
This Launch	1206	-	45%	-
Unlaunched	-	486	-	43%
<b>Total</b>	<b>2177</b>	<b>1123</b>	<b>100%</b>	<b>100%</b>

**II. SELLING PROGRAM, PAYMENT TERMS & IMPLEMENTING GUIDELINES**

**A. Selling Program**

<i>Item</i>	<i>Date</i>
i. Release of Pricelist, availability plans and turnover specifications	September 15, 2016 (Thursday)
ii. Effectivity of Pricelist	September 26, 2016 (Monday)
iii. Weston Tower - RFO Date	May 2022

**B. Payment Terms and Discounts for HRB Projects**

<i>Unit Type</i>	<i>Minimum Down Payment</i>
1 Bedroom A, B, C (Inner)	30%
2 Bedroom A (Inner)	
2 Bedroom B (End)	40%




Discount & factor rates, other discounts and payment terms, spot cash discount rates stated in memo released by finance with reference #FIN-12-03-030 dated March 29, 2012 shall apply.

**C. Implementing Guidelines**

- i. Checks issued should be payable to "DMCI-PDI".
- ii. Unit Reservation Fee is PESOS: Twenty Thousand Only (Php 20,000.00). Parking Reservation Fee is PESOS: Ten Thousand Only (Php 10,000.00).
- iii. Should the client intend to buy 2 parking slots for tandem units, we encourage our sellers to offer tandem slots as their first option.
- iv. Regarding documentation, a buyer may request for a copy of the Master Deed and Unit Plan, subject to company policy and delivery timetable.
- v. For closing fees, please refer to memo #PD-12-10-019 dated October 15, 2012.
- vi. All standard payment term, policies, and discounts shall apply.

For your approval please.

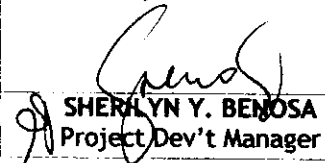Thank you.

Endorsed By:  SHERILYN Y. BENOSA Project Dev't Manager	Noted By:  DENNIS O. YAP OIC-Project Development	Approved for Launch By:  ALFREDO R. AUSTRIA President
--	--	---

**BRIXTON PLACE**

**Weston Tower**

Pricelist Effective September 26, 2016

Based on Availability Plan released March 2016 (ref. # DE-16-03-001)

Building Completion Date May 2022

**BRIXTON  
PLACE**

UNIT NO.	UNIT DESCRIPTION	UNIT AREA (sqm, more or less)	BALCONY (sqm, more or less)	TOTAL AREA (sqm, more or less)	LIST PRICE (PhP)
<b>Second Floor (Atrium Level)</b>					
201	2 Bedroom B (End Unit)	41.50	11.50	53.00	3,436,000.00
202	2 Bedroom A (Inner Unit)	41.50	7.00	48.50	3,400,000.00
203	2 Bedroom A (Inner Unit)	41.50	7.00	48.50	3,400,000.00
204	1 Bedroom C (Inner Unit)	27.00	4.50	31.50	2,730,000.00
205	1 Bedroom B (Inner Unit)	26.00	4.00	30.00	2,614,000.00
206	1 Bedroom D (Inner Unit)	29.50	4.50	34.00	2,893,000.00
207	1 Bedroom A (Inner Unit)	25.50	4.50	30.00	2,588,000.00
208	1 Bedroom A (Inner Unit)	25.50	4.50	30.00	2,588,000.00
209	1 Bedroom D (Inner Unit)	29.50	4.50	34.00	2,893,000.00
210	1 Bedroom B (Inner Unit)	26.00	4.00	30.00	2,614,000.00
211	1 Bedroom C (Inner Unit)	27.00	4.50	31.50	2,775,000.00
212	2 Bedroom A (Inner Unit)	41.50	7.00	48.50	3,400,000.00
214	2 Bedroom B (End Unit)	41.50	11.50	53.00	3,436,000.00
215	2 Bedroom B (End Unit)	41.50	11.50	53.00	3,436,000.00
216	2 Bedroom A (Inner Unit)	41.50	7.00	48.50	3,400,000.00
217	2 Bedroom A (Inner Unit)	41.50	7.00	48.50	3,400,000.00
218	1 Bedroom C (Inner Unit)	27.00	4.50	31.50	2,867,000.00
219	1 Bedroom B (Inner Unit)	26.00	4.00	30.00	2,747,000.00
220	1 Bedroom D (Inner Unit)	29.50	4.50	34.00	3,040,000.00
221	1 Bedroom A (Inner Unit)	25.50	4.50	30.00	2,719,000.00
222	1 Bedroom A (Inner Unit)	25.50	4.50	30.00	2,719,000.00
223	1 Bedroom D (Inner Unit)	29.50	4.50	34.00	3,040,000.00
224	1 Bedroom B (Inner Unit)	26.00	4.00	30.00	2,747,000.00
225	1 Bedroom C (Inner Unit)	27.00	4.50	31.50	2,913,000.00
226	2 Bedroom A (Inner Unit)	41.50	7.00	48.50	3,400,000.00
227	2 Bedroom B (End Unit)	41.50	11.50	53.00	3,436,000.00
<b>Third Floor</b>					
301	2 Bedroom B (End Unit)	41.50	11.50	53.00	3,436,000.00
302	2 Bedroom A (Inner Unit)	41.50	7.00	48.50	3,400,000.00
303	2 Bedroom A (Inner Unit)	41.50	7.00	48.50	3,400,000.00
304	1 Bedroom C (Inner Unit)	27.00	4.50	31.50	2,619,000.00
305	1 Bedroom B (Inner Unit)	26.00	4.00	30.00	2,508,000.00
306	1 Bedroom D (Inner Unit)	29.50	4.50	34.00	2,775,000.00
307	1 Bedroom A (Inner Unit)	25.50	4.50	30.00	2,483,000.00
308	1 Bedroom A (Inner Unit)	25.50	4.50	30.00	2,483,000.00
309	1 Bedroom D (Inner Unit)	29.50	4.50	34.00	2,775,000.00
310	1 Bedroom B (Inner Unit)	26.00	4.00	30.00	2,508,000.00
311	1 Bedroom C (Inner Unit)	27.00	4.50	31.50	2,665,000.00
312	2 Bedroom A (Inner Unit)	41.50	7.00	48.50	3,400,000.00
314	2 Bedroom B (End Unit)	41.50	11.50	53.00	3,436,000.00
315	2 Bedroom B (End Unit)	41.50	11.50	53.00	3,436,000.00
316	2 Bedroom A (Inner Unit)	41.50	7.00	48.50	3,400,000.00
317	2 Bedroom A (Inner Unit)	41.50	7.00	48.50	3,400,000.00
318	1 Bedroom C (Inner Unit)	27.00	4.50	31.50	2,757,000.00
319	1 Bedroom B (Inner Unit)	26.00	4.00	30.00	2,641,000.00
320	1 Bedroom D (Inner Unit)	29.50	4.50	34.00	2,922,000.00
321	1 Bedroom A (Inner Unit)	25.50	4.50	30.00	2,614,000.00
322	1 Bedroom A (Inner Unit)	25.50	4.50	30.00	2,614,000.00
323	1 Bedroom D (Inner Unit)	29.50	4.50	34.00	2,922,000.00
324	1 Bedroom B (Inner Unit)	26.00	4.00	30.00	2,641,000.00
325	1 Bedroom C (Inner Unit)	27.00	4.50	31.50	2,803,000.00
326	2 Bedroom A (Inner Unit)	41.50	7.00	48.50	3,400,000.00
327	2 Bedroom B (End Unit)	41.50	11.50	53.00	3,436,000.00
<b>Fourth Floor</b>					
401	2 Bedroom B (End Unit)	41.50	11.50	53.00	3,436,000.00
402	2 Bedroom A (Inner Unit)	41.50	7.00	48.50	3,400,000.00
403	2 Bedroom A (Inner Unit)	41.50	7.00	48.50	3,400,000.00
404	1 Bedroom C (Inner Unit)	27.00	4.50	31.50	2,624,000.00
405	1 Bedroom B (Inner Unit)	26.00	4.00	30.00	2,513,000.00
406	1 Bedroom D (Inner Unit)	29.50	4.50	34.00	2,780,000.00
407	1 Bedroom A (Inner Unit)	25.50	4.50	30.00	2,487,000.00
408	1 Bedroom A (Inner Unit)	25.50	4.50	30.00	2,487,000.00
409	1 Bedroom D (Inner Unit)	29.50	4.50	34.00	2,780,000.00
410	1 Bedroom B (Inner Unit)	26.00	4.00	30.00	2,513,000.00

*[Handwritten signatures and initials]*  
 SYB DOY ARA

**BRIXTON PLACE**

*Weston Tower*

Pricelist Effective September 26, 2016

Based on Availability Plan released March 2016 (ref. # DE-16-03-001)

Building Completion Date May 2022

**BRIXTON  
PLACE**

UNIT NO.	UNIT DESCRIPTION	UNIT AREA (sqm, more or less)	BALCONY (sqm, more or less)	TOTAL AREA (sqm, more or less)	LIST PRICE (PhP)
411	1 Bedroom C (Inner Unit)	27.00	4.50	31.50	2,670,000.00
412	2 Bedroom A (Inner Unit)	41.50	7.00	48.50	3,400,000.00
414	2 Bedroom B (End Unit)	41.50	11.50	53.00	3,436,000.00
415	2 Bedroom B (End Unit)	41.50	11.50	53.00	3,436,000.00
416	2 Bedroom A (Inner Unit)	41.50	7.00	48.50	3,400,000.00
417	2 Bedroom A (Inner Unit)	41.50	7.00	48.50	3,400,000.00
418	1 Bedroom C (Inner Unit)	27.00	4.50	31.50	2,762,000.00
419	1 Bedroom B (Inner Unit)	26.00	4.00	30.00	2,645,000.00
420	1 Bedroom D (Inner Unit)	29.50	4.50	34.00	2,927,000.00
421	1 Bedroom A (Inner Unit)	25.50	4.50	30.00	2,618,000.00
422	1 Bedroom A (Inner Unit)	25.50	4.50	30.00	2,618,000.00
423	1 Bedroom D (Inner Unit)	29.50	4.50	34.00	2,927,000.00
424	1 Bedroom B (Inner Unit)	26.00	4.00	30.00	2,645,000.00
425	1 Bedroom C (Inner Unit)	27.00	4.50	31.50	2,808,000.00
426	2 Bedroom A (Inner Unit)	41.50	7.00	48.50	3,400,000.00
427	2 Bedroom B (End Unit)	41.50	11.50	53.00	3,436,000.00
<b>Fifth Floor</b>					
501	2 Bedroom B (End Unit)	41.50	11.50	53.00	3,436,000.00
502	2 Bedroom A (Inner Unit)	41.50	7.00	48.50	3,400,000.00
503	2 Bedroom A (Inner Unit)	41.50	7.00	48.50	3,400,000.00
504	1 Bedroom C (Inner Unit)	27.00	4.50	31.50	2,628,000.00
505	1 Bedroom B (Inner Unit)	26.00	4.00	30.00	2,517,000.00
506	1 Bedroom D (Inner Unit)	29.50	4.50	34.00	2,785,000.00
507	1 Bedroom A (Inner Unit)	25.50	4.50	30.00	2,491,000.00
508	1 Bedroom A (Inner Unit)	25.50	4.50	30.00	2,491,000.00
509	1 Bedroom D (Inner Unit)	29.50	4.50	34.00	2,785,000.00
510	1 Bedroom B (Inner Unit)	26.00	4.00	30.00	2,517,000.00
511	1 Bedroom C (Inner Unit)	27.00	4.50	31.50	2,628,000.00
512	2 Bedroom A (Inner Unit)	41.50	7.00	48.50	3,400,000.00
514	2 Bedroom A (Inner Unit)	41.50	7.00	48.50	3,400,000.00
515	2 Bedroom B (End Unit)	41.50	11.50	53.00	3,436,000.00
516	2 Bedroom B (End Unit)	41.50	11.50	53.00	3,436,000.00
517	2 Bedroom A (Inner Unit)	41.50	7.00	48.50	3,400,000.00
518	2 Bedroom A (Inner Unit)	41.50	7.00	48.50	3,400,000.00
519	1 Bedroom C (Inner Unit)	27.00	4.50	31.50	2,766,000.00
520	1 Bedroom B (Inner Unit)	26.00	4.00	30.00	2,650,000.00
521	1 Bedroom D (Inner Unit)	29.50	4.50	34.00	2,932,000.00
522	1 Bedroom A (Inner Unit)	25.50	4.50	30.00	2,623,000.00
523	1 Bedroom A (Inner Unit)	25.50	4.50	30.00	2,623,000.00
524	1 Bedroom D (Inner Unit)	29.50	4.50	34.00	2,932,000.00
525	1 Bedroom B (Inner Unit)	26.00	4.00	30.00	2,650,000.00
526	1 Bedroom C (Inner Unit)	27.00	4.50	31.50	2,766,000.00
527	2 Bedroom A (Inner Unit)	41.50	7.00	48.50	3,400,000.00
528	2 Bedroom A (Inner Unit)	41.50	7.00	48.50	3,400,000.00
529	2 Bedroom B (End Unit)	41.50	11.50	53.00	3,436,000.00
<b>Sixth Floor</b>					
601	2 Bedroom B (End Unit)	41.50	11.50	53.00	3,436,000.00
602	2 Bedroom A (Inner Unit)	41.50	7.00	48.50	3,400,000.00
603	2 Bedroom A (Inner Unit)	41.50	7.00	48.50	3,400,000.00
604	1 Bedroom C (Inner Unit)	27.00	4.50	31.50	2,633,000.00
605	1 Bedroom B (Inner Unit)	26.00	4.00	30.00	2,521,000.00
606	1 Bedroom D (Inner Unit)	29.50	4.50	34.00	2,790,000.00
607	1 Bedroom A (Inner Unit)	25.50	4.50	30.00	2,496,000.00
608	1 Bedroom A (Inner Unit)	25.50	4.50	30.00	2,496,000.00
609	1 Bedroom D (Inner Unit)	29.50	4.50	34.00	2,790,000.00
610	1 Bedroom B (Inner Unit)	26.00	4.00	30.00	2,521,000.00
611	1 Bedroom C (Inner Unit)	27.00	4.50	31.50	2,633,000.00
612	2 Bedroom A (Inner Unit)	41.50	7.00	48.50	3,400,000.00
614	2 Bedroom A (Inner Unit)	41.50	7.00	48.50	3,400,000.00
615	2 Bedroom B (End Unit)	41.50	11.50	53.00	3,436,000.00
616	2 Bedroom B (End Unit)	41.50	11.50	53.00	3,436,000.00
617	2 Bedroom A (Inner Unit)	41.50	7.00	48.50	3,400,000.00
618	2 Bedroom A (Inner Unit)	41.50	7.00	48.50	3,400,000.00

*[Handwritten signatures]*  
 SYB DOY ARA

**BRIXTON PLACE**

*Weston Tower*

Pricelist Effective September 26, 2016

Based on Availability Plan released March 2016 (ref. # DE-16-03-001)

Building Completion Date May 2022

**BRIXTON  
PLACE**

UNIT NO.	UNIT DESCRIPTION	UNIT AREA (sqm, more or less)	BALCONY (sqm, more or less)	TOTAL AREA (sqm, more or less)	LIST PRICE (PhP)
619	1 Bedroom C (Inner Unit)	27.00	4.50	31.50	2,771,000.00
620	1 Bedroom B (Inner Unit)	26.00	4.00	30.00	2,654,000.00
621	1 Bedroom D (Inner Unit)	29.50	4.50	34.00	2,937,000.00
622	1 Bedroom A (Inner Unit)	25.50	4.50	30.00	2,627,000.00
623	1 Bedroom A (Inner Unit)	25.50	4.50	30.00	2,627,000.00
624	1 Bedroom D (Inner Unit)	29.50	4.50	34.00	2,937,000.00
625	1 Bedroom B (Inner Unit)	26.00	4.00	30.00	2,654,000.00
626	1 Bedroom C (Inner Unit)	27.00	4.50	31.50	2,771,000.00
627	2 Bedroom A (Inner Unit)	41.50	7.00	48.50	3,400,000.00
628	2 Bedroom A (Inner Unit)	41.50	7.00	48.50	3,400,000.00
629	2 Bedroom B (End Unit)	41.50	11.50	53.00	3,436,000.00
<b>Seventh Floor (Atrium Level)</b>					
701	2 Bedroom B (End Unit)	41.50	11.50	53.00	3,436,000.00
702	2 Bedroom A (Inner Unit)	41.50	7.00	48.50	3,400,000.00
703	1 Bedroom C (Inner Unit)	27.00	4.50	31.50	2,798,000.00
704	1 Bedroom B (Inner Unit)	26.00	4.00	30.00	2,636,000.00
705	1 Bedroom D (Inner Unit)	29.50	4.50	34.00	2,917,000.00
706	1 Bedroom A (Inner Unit)	25.50	4.50	30.00	2,609,000.00
707	1 Bedroom A (Inner Unit)	25.50	4.50	30.00	2,609,000.00
708	1 Bedroom D (Inner Unit)	29.50	4.50	34.00	2,917,000.00
709	1 Bedroom B (Inner Unit)	26.00	4.00	30.00	2,636,000.00
710	1 Bedroom C (Inner Unit)	27.00	4.50	31.50	2,753,000.00
711	2 Bedroom A (Inner Unit)	41.50	7.00	48.50	3,400,000.00
712	2 Bedroom A (Inner Unit)	41.50	7.00	48.50	3,400,000.00
714	2 Bedroom B (End Unit)	41.50	11.50	53.00	3,436,000.00
715	2 Bedroom B (End Unit)	41.50	11.50	53.00	3,436,000.00
716	2 Bedroom A (Inner Unit)	41.50	7.00	48.50	3,400,000.00
717	1 Bedroom C (Inner Unit)	27.00	4.50	31.50	2,936,000.00
718	1 Bedroom B (Inner Unit)	26.00	4.00	30.00	2,769,000.00
719	1 Bedroom D (Inner Unit)	29.50	4.50	34.00	3,064,000.00
720	1 Bedroom A (Inner Unit)	25.50	4.50	30.00	2,741,000.00
721	1 Bedroom A (Inner Unit)	25.50	4.50	30.00	2,741,000.00
722	1 Bedroom D (Inner Unit)	29.50	4.50	34.00	3,064,000.00
723	1 Bedroom B (Inner Unit)	26.00	4.00	30.00	2,769,000.00
724	1 Bedroom C (Inner Unit)	27.00	4.50	31.50	2,890,000.00
725	2 Bedroom A (Inner Unit)	41.50	7.00	48.50	3,400,000.00
726	2 Bedroom A (Inner Unit)	41.50	7.00	48.50	3,400,000.00
727	2 Bedroom B (End Unit)	41.50	11.50	53.00	3,436,000.00
<b>Eighth Floor</b>					
801	2 Bedroom B (End Unit)	41.50	11.50	53.00	3,436,000.00
802	2 Bedroom A (Inner Unit)	41.50	7.00	48.50	3,400,000.00
803	1 Bedroom C (Inner Unit)	27.00	4.50	31.50	2,757,000.00
804	1 Bedroom B (Inner Unit)	26.00	4.00	30.00	2,597,000.00
805	1 Bedroom D (Inner Unit)	29.50	4.50	34.00	2,873,000.00
806	1 Bedroom A (Inner Unit)	25.50	4.50	30.00	2,570,000.00
807	1 Bedroom A (Inner Unit)	25.50	4.50	30.00	2,570,000.00
808	1 Bedroom D (Inner Unit)	29.50	4.50	34.00	2,873,000.00
809	1 Bedroom B (Inner Unit)	26.00	4.00	30.00	2,597,000.00
810	1 Bedroom C (Inner Unit)	27.00	4.50	31.50	2,711,000.00
811	2 Bedroom A (Inner Unit)	41.50	7.00	48.50	3,400,000.00
812	2 Bedroom A (Inner Unit)	41.50	7.00	48.50	3,400,000.00
814	2 Bedroom B (End Unit)	41.50	11.50	53.00	3,436,000.00
815	2 Bedroom B (End Unit)	41.50	11.50	53.00	3,436,000.00
816	2 Bedroom A (Inner Unit)	41.50	7.00	48.50	3,400,000.00
817	1 Bedroom C (Inner Unit)	27.00	4.50	31.50	2,895,000.00
818	1 Bedroom B (Inner Unit)	26.00	4.00	30.00	2,729,000.00
819	1 Bedroom D (Inner Unit)	29.50	4.50	34.00	3,020,000.00
820	1 Bedroom A (Inner Unit)	25.50	4.50	30.00	2,701,000.00
821	1 Bedroom A (Inner Unit)	25.50	4.50	30.00	2,701,000.00
822	1 Bedroom D (Inner Unit)	29.50	4.50	34.00	3,020,000.00
823	1 Bedroom B (Inner Unit)	26.00	4.00	30.00	2,729,000.00
824	1 Bedroom C (Inner Unit)	27.00	4.50	31.50	2,849,000.00
825	2 Bedroom A (Inner Unit)	41.50	7.00	48.50	3,400,000.00
826	2 Bedroom A (Inner Unit)	41.50	7.00	48.50	3,400,000.00
827	2 Bedroom B (End Unit)	41.50	11.50	53.00	3,436,000.00

*[Handwritten signatures]*  
 SYB DOY ARA

**BRIXTON PLACE**

**Weston Tower**

Pricelist Effective September 26, 2016

Based on Availability Plan released March 2016 (ref. # DE-16-03-001)

Building Completion Date May 2022

**BRIXTON  
PLACE**

UNIT NO.	UNIT DESCRIPTION	UNIT AREA (sqm, more or less)	BALCONY (sqm, more or less)	TOTAL AREA (sqm, more or less)	LIST PRICE (PhP)
<b>Ninth Floor</b>					
901	2 Bedroom B (End Unit)	41.50	11.50	53.00	3,436,000.00
902	2 Bedroom A (Inner Unit)	41.50	7.00	48.50	3,400,000.00
903	1 Bedroom C (Inner Unit)	27.00	4.50	31.50	2,693,000.00
904	1 Bedroom B (Inner Unit)	26.00	4.00	30.00	2,535,000.00
905	1 Bedroom D (Inner Unit)	29.50	4.50	34.00	2,805,000.00
906	1 Bedroom A (Inner Unit)	25.50	4.50	30.00	2,509,000.00
907	1 Bedroom A (Inner Unit)	25.50	4.50	30.00	2,509,000.00
908	1 Bedroom D (Inner Unit)	29.50	4.50	34.00	2,805,000.00
909	1 Bedroom B (Inner Unit)	26.00	4.00	30.00	2,535,000.00
910	1 Bedroom C (Inner Unit)	27.00	4.50	31.50	2,647,000.00
911	2 Bedroom A (Inner Unit)	41.50	7.00	48.50	3,400,000.00
912	2 Bedroom A (Inner Unit)	41.50	7.00	48.50	3,400,000.00
914	2 Bedroom B (End Unit)	41.50	11.50	53.00	3,436,000.00
915	2 Bedroom B (End Unit)	41.50	11.50	53.00	3,436,000.00
916	2 Bedroom A (Inner Unit)	41.50	7.00	48.50	3,400,000.00
917	1 Bedroom C (Inner Unit)	27.00	4.50	31.50	2,831,000.00
918	1 Bedroom B (Inner Unit)	26.00	4.00	30.00	2,667,000.00
919	1 Bedroom D (Inner Unit)	29.50	4.50	34.00	2,952,000.00
920	1 Bedroom A (Inner Unit)	25.50	4.50	30.00	2,640,000.00
921	1 Bedroom A (Inner Unit)	25.50	4.50	30.00	2,640,000.00
922	1 Bedroom D (Inner Unit)	29.50	4.50	34.00	2,952,000.00
923	1 Bedroom B (Inner Unit)	26.00	4.00	30.00	2,667,000.00
924	1 Bedroom C (Inner Unit)	27.00	4.50	31.50	2,785,000.00
925	2 Bedroom A (Inner Unit)	41.50	7.00	48.50	3,400,000.00
926	2 Bedroom A (Inner Unit)	41.50	7.00	48.50	3,400,000.00
927	2 Bedroom B (End Unit)	41.50	11.50	53.00	3,436,000.00
<b>Tenth Floor</b>					
1001	2 Bedroom B (End Unit)	41.50	11.50	53.00	3,436,000.00
1002	2 Bedroom A (Inner Unit)	41.50	7.00	48.50	3,400,000.00
1003	2 Bedroom A (Inner Unit)	41.50	7.00	48.50	3,400,000.00
1004	1 Bedroom C (Inner Unit)	27.00	4.50	31.50	2,651,000.00
1005	1 Bedroom B (Inner Unit)	26.00	4.00	30.00	2,539,000.00
1006	1 Bedroom D (Inner Unit)	29.50	4.50	34.00	2,810,000.00
1007	1 Bedroom A (Inner Unit)	25.50	4.50	30.00	2,513,000.00
1008	1 Bedroom A (Inner Unit)	25.50	4.50	30.00	2,513,000.00
1009	1 Bedroom D (Inner Unit)	29.50	4.50	34.00	2,810,000.00
1010	1 Bedroom B (Inner Unit)	26.00	4.00	30.00	2,539,000.00
1011	1 Bedroom C (Inner Unit)	27.00	4.50	31.50	2,651,000.00
1012	2 Bedroom A (Inner Unit)	41.50	7.00	48.50	3,400,000.00
1014	2 Bedroom A (Inner Unit)	41.50	7.00	48.50	3,400,000.00
1015	2 Bedroom B (End Unit)	41.50	11.50	53.00	3,436,000.00
1016	2 Bedroom B (End Unit)	41.50	11.50	53.00	3,436,000.00
1017	2 Bedroom A (Inner Unit)	41.50	7.00	48.50	3,400,000.00
1018	2 Bedroom A (Inner Unit)	41.50	7.00	48.50	3,400,000.00
1019	1 Bedroom C (Inner Unit)	27.00	4.50	31.50	2,789,000.00
1020	1 Bedroom B (Inner Unit)	26.00	4.00	30.00	2,672,000.00
1021	1 Bedroom D (Inner Unit)	29.50	4.50	34.00	2,956,000.00
1022	1 Bedroom A (Inner Unit)	25.50	4.50	30.00	2,644,000.00
1023	1 Bedroom A (Inner Unit)	25.50	4.50	30.00	2,644,000.00
1024	1 Bedroom D (Inner Unit)	29.50	4.50	34.00	2,956,000.00
1025	1 Bedroom B (Inner Unit)	26.00	4.00	30.00	2,672,000.00
1026	1 Bedroom C (Inner Unit)	27.00	4.50	31.50	2,789,000.00
1027	2 Bedroom A (Inner Unit)	41.50	7.00	48.50	3,400,000.00
1028	2 Bedroom A (Inner Unit)	41.50	7.00	48.50	3,400,000.00
1029	2 Bedroom B (End Unit)	41.50	11.50	53.00	3,436,000.00
<b>Eleventh Floor</b>					
1101	2 Bedroom B (End Unit)	41.50	11.50	53.00	3,436,000.00
1102	2 Bedroom A (Inner Unit)	41.50	7.00	48.50	3,400,000.00
1103	2 Bedroom A (Inner Unit)	41.50	7.00	48.50	3,400,000.00
1104	1 Bedroom C (Inner Unit)	27.00	4.50	31.50	2,656,000.00
1105	1 Bedroom B (Inner Unit)	26.00	4.00	30.00	2,544,000.00
1106	1 Bedroom D (Inner Unit)	29.50	4.50	34.00	2,814,000.00
1107	1 Bedroom A (Inner Unit)	25.50	4.50	30.00	2,518,000.00

*[Handwritten signatures]*  
SYB DOY ARA

**BRIXTON PLACE**

*Weston Tower*

Pricelist Effective September 26, 2016

Based on Availability Plan released March 2016 (ref. # DE-16-03-001)

Building Completion Date May 2022

**BRIXTON  
PLACE**

UNIT NO.	UNIT DESCRIPTION	UNIT AREA (sqm, more or less)	BALCONY (sqm, more or less)	TOTAL AREA (sqm, more or less)	LIST PRICE (PhP)
1108	1 Bedroom A (Inner Unit)	25.50	4.50	30.00	2,518,000.00
1109	1 Bedroom D (Inner Unit)	29.50	4.50	34.00	2,814,000.00
1110	1 Bedroom B (Inner Unit)	26.00	4.00	30.00	2,544,000.00
1111	1 Bedroom C (Inner Unit)	27.00	4.50	31.50	2,656,000.00
1112	2 Bedroom A (Inner Unit)	41.50	7.00	48.50	3,400,000.00
1114	2 Bedroom A (Inner Unit)	41.50	7.00	48.50	3,400,000.00
1115	2 Bedroom B (End Unit)	41.50	11.50	53.00	3,436,000.00
1116	2 Bedroom B (End Unit)	41.50	11.50	53.00	3,436,000.00
1117	2 Bedroom A (Inner Unit)	41.50	7.00	48.50	3,400,000.00
1118	2 Bedroom A (Inner Unit)	41.50	7.00	48.50	3,400,000.00
1119	1 Bedroom C (Inner Unit)	27.00	4.50	31.50	2,794,000.00
1120	1 Bedroom B (Inner Unit)	26.00	4.00	30.00	2,676,000.00
1121	1 Bedroom D (Inner Unit)	29.50	4.50	34.00	2,961,000.00
1122	1 Bedroom A (Inner Unit)	25.50	4.50	30.00	2,649,000.00
1123	1 Bedroom A (Inner Unit)	25.50	4.50	30.00	2,649,000.00
1124	1 Bedroom D (Inner Unit)	29.50	4.50	34.00	2,961,000.00
1125	1 Bedroom B (Inner Unit)	26.00	4.00	30.00	2,676,000.00
1126	1 Bedroom C (Inner Unit)	27.00	4.50	31.50	2,794,000.00
1127	2 Bedroom A (Inner Unit)	41.50	7.00	48.50	3,400,000.00
1128	2 Bedroom A (Inner Unit)	41.50	7.00	48.50	3,400,000.00
1129	2 Bedroom B (End Unit)	41.50	11.50	53.00	3,436,000.00
<b>Twelfth Floor (Atrium Level)</b>					
1201	2 Bedroom B (End Unit)	41.50	11.50	53.00	3,436,000.00
1202	2 Bedroom A (Inner Unit)	41.50	7.00	48.50	3,400,000.00
1203	2 Bedroom A (Inner Unit)	41.50	7.00	48.50	3,400,000.00
1204	1 Bedroom C (Inner Unit)	27.00	4.50	31.50	2,775,000.00
1205	1 Bedroom B (Inner Unit)	26.00	4.00	30.00	2,659,000.00
1206	1 Bedroom D (Inner Unit)	29.50	4.50	34.00	2,942,000.00
1207	1 Bedroom A (Inner Unit)	25.50	4.50	30.00	2,631,000.00
1208	1 Bedroom A (Inner Unit)	25.50	4.50	30.00	2,631,000.00
1209	1 Bedroom D (Inner Unit)	29.50	4.50	34.00	2,942,000.00
1210	1 Bedroom B (Inner Unit)	26.00	4.00	30.00	2,659,000.00
1211	1 Bedroom C (Inner Unit)	27.00	4.50	31.50	2,821,000.00
1212	2 Bedroom A (Inner Unit)	41.50	7.00	48.50	3,400,000.00
1214	2 Bedroom B (End Unit)	41.50	11.50	53.00	3,436,000.00
1215	2 Bedroom B (End Unit)	41.50	11.50	53.00	3,436,000.00
1216	2 Bedroom A (Inner Unit)	41.50	7.00	48.50	3,400,000.00
1217	2 Bedroom A (Inner Unit)	41.50	7.00	48.50	3,400,000.00
1218	1 Bedroom C (Inner Unit)	27.00	4.50	31.50	2,913,000.00
1219	1 Bedroom B (Inner Unit)	26.00	4.00	30.00	2,791,000.00
1220	1 Bedroom D (Inner Unit)	29.50	4.50	34.00	3,089,000.00
1221	1 Bedroom A (Inner Unit)	25.50	4.50	30.00	2,762,000.00
1222	1 Bedroom A (Inner Unit)	25.50	4.50	30.00	2,762,000.00
1223	1 Bedroom D (Inner Unit)	29.50	4.50	34.00	3,089,000.00
1224	1 Bedroom B (Inner Unit)	26.00	4.00	30.00	2,791,000.00
1225	1 Bedroom C (Inner Unit)	27.00	4.50	31.50	2,959,000.00
1226	2 Bedroom A (Inner Unit)	41.50	7.00	48.50	3,400,000.00
1227	2 Bedroom B (End Unit)	41.50	11.50	53.00	3,436,000.00
<b>Fourteenth Floor</b>					
1401	2 Bedroom B (End Unit)	41.50	11.50	53.00	3,436,000.00
1402	2 Bedroom A (Inner Unit)	41.50	7.00	48.50	3,400,000.00
1403	2 Bedroom A (Inner Unit)	41.50	7.00	48.50	3,400,000.00
1404	1 Bedroom C (Inner Unit)	27.00	4.50	31.50	2,665,000.00
1405	1 Bedroom B (Inner Unit)	26.00	4.00	30.00	2,552,000.00
1406	1 Bedroom D (Inner Unit)	29.50	4.50	34.00	2,824,000.00
1407	1 Bedroom A (Inner Unit)	25.50	4.50	30.00	2,526,000.00
1408	1 Bedroom A (Inner Unit)	25.50	4.50	30.00	2,526,000.00
1409	1 Bedroom D (Inner Unit)	29.50	4.50	34.00	2,824,000.00
1410	1 Bedroom B (Inner Unit)	26.00	4.00	30.00	2,552,000.00
1411	1 Bedroom C (Inner Unit)	27.00	4.50	31.50	2,711,000.00
1412	2 Bedroom A (Inner Unit)	41.50	7.00	48.50	3,400,000.00
1414	2 Bedroom B (End Unit)	41.50	11.50	53.00	3,436,000.00
1415	2 Bedroom B (End Unit)	41.50	11.50	53.00	3,436,000.00
1416	2 Bedroom A (Inner Unit)	41.50	7.00	48.50	3,400,000.00

*[Handwritten signatures]*  
 SYB DOY ARA

**BRIXTON PLACE**

**Weston Tower**

Pricelist Effective September 26, 2016

Based on Availability Plan released March 2016 (ref. # DE-16-03-001)

Building Completion Date May 2022

**BRIXTON  
PLACE**

UNIT NO.	UNIT DESCRIPTION	UNIT AREA (sqm, more or less)	BALCONY (sqm, more or less)	TOTAL AREA (sqm, more or less)	LIST PRICE (PhP)
1417	2 Bedroom A (Inner Unit)	41.50	7.00	48.50	3,400,000.00
1418	1 Bedroom C (Inner Unit)	27.00	4.50	31.50	2,803,000.00
1419	1 Bedroom B (Inner Unit)	26.00	4.00	30.00	2,685,000.00
1420	1 Bedroom D (Inner Unit)	29.50	4.50	34.00	2,971,000.00
1421	1 Bedroom A (Inner Unit)	25.50	4.50	30.00	2,658,000.00
1422	1 Bedroom A (Inner Unit)	25.50	4.50	30.00	2,658,000.00
1423	1 Bedroom D (Inner Unit)	29.50	4.50	34.00	2,971,000.00
1424	1 Bedroom B (Inner Unit)	26.00	4.00	30.00	2,685,000.00
1425	1 Bedroom C (Inner Unit)	27.00	4.50	31.50	2,849,000.00
1426	2 Bedroom A (Inner Unit)	41.50	7.00	48.50	3,400,000.00
1427	2 Bedroom B (End Unit)	41.50	11.50	53.00	3,436,000.00
<b>Fifteenth Floor</b>					
1501	2 Bedroom B (End Unit)	41.50	11.50	53.00	3,436,000.00
1502	2 Bedroom A (Inner Unit)	41.50	7.00	48.50	3,400,000.00
1503	2 Bedroom A (Inner Unit)	41.50	7.00	48.50	3,400,000.00
1504	1 Bedroom C (Inner Unit)	27.00	4.50	31.50	2,670,000.00
1505	1 Bedroom B (Inner Unit)	26.00	4.00	30.00	2,557,000.00
1506	1 Bedroom D (Inner Unit)	29.50	4.50	34.00	2,829,000.00
1507	1 Bedroom A (Inner Unit)	25.50	4.50	30.00	2,531,000.00
1508	1 Bedroom A (Inner Unit)	25.50	4.50	30.00	2,531,000.00
1509	1 Bedroom D (Inner Unit)	29.50	4.50	34.00	2,829,000.00
1510	1 Bedroom B (Inner Unit)	26.00	4.00	30.00	2,557,000.00
1511	1 Bedroom C (Inner Unit)	27.00	4.50	31.50	2,716,000.00
1512	2 Bedroom A (Inner Unit)	41.50	7.00	48.50	3,400,000.00
1514	2 Bedroom B (End Unit)	41.50	11.50	53.00	3,436,000.00
1515	2 Bedroom B (End Unit)	41.50	11.50	53.00	3,436,000.00
1516	2 Bedroom A (Inner Unit)	41.50	7.00	48.50	3,400,000.00
1517	2 Bedroom A (Inner Unit)	41.50	7.00	48.50	3,400,000.00
1518	1 Bedroom C (Inner Unit)	27.00	4.50	31.50	2,808,000.00
1519	1 Bedroom B (Inner Unit)	26.00	4.00	30.00	2,689,000.00
1520	1 Bedroom D (Inner Unit)	29.50	4.50	34.00	2,976,000.00
1521	1 Bedroom A (Inner Unit)	25.50	4.50	30.00	2,662,000.00
1522	1 Bedroom A (Inner Unit)	25.50	4.50	30.00	2,662,000.00
1523	1 Bedroom D (Inner Unit)	29.50	4.50	34.00	2,976,000.00
1524	1 Bedroom B (Inner Unit)	26.00	4.00	30.00	2,689,000.00
1525	1 Bedroom C (Inner Unit)	27.00	4.50	31.50	2,854,000.00
1526	2 Bedroom A (Inner Unit)	41.50	7.00	48.50	3,400,000.00
1527	2 Bedroom B (End Unit)	41.50	11.50	53.00	3,436,000.00
<b>Sixteenth Floor</b>					
1601	2 Bedroom B (End Unit)	41.50	11.50	53.00	3,436,000.00
1602	2 Bedroom A (Inner Unit)	41.50	7.00	48.50	3,400,000.00
1603	2 Bedroom A (Inner Unit)	41.50	7.00	48.50	3,400,000.00
1604	1 Bedroom C (Inner Unit)	27.00	4.50	31.50	2,674,000.00
1605	1 Bedroom B (Inner Unit)	26.00	4.00	30.00	2,561,000.00
1606	1 Bedroom D (Inner Unit)	29.50	4.50	34.00	2,834,000.00
1607	1 Bedroom A (Inner Unit)	25.50	4.50	30.00	2,535,000.00
1608	1 Bedroom A (Inner Unit)	25.50	4.50	30.00	2,535,000.00
1609	1 Bedroom D (Inner Unit)	29.50	4.50	34.00	2,834,000.00
1610	1 Bedroom B (Inner Unit)	26.00	4.00	30.00	2,561,000.00
1611	1 Bedroom C (Inner Unit)	27.00	4.50	31.50	2,674,000.00
1612	2 Bedroom A (Inner Unit)	41.50	7.00	48.50	3,400,000.00
1614	2 Bedroom A (Inner Unit)	41.50	7.00	48.50	3,400,000.00
1615	2 Bedroom B (End Unit)	41.50	11.50	53.00	3,436,000.00
1616	2 Bedroom B (End Unit)	41.50	11.50	53.00	3,436,000.00
1617	2 Bedroom A (Inner Unit)	41.50	7.00	48.50	3,400,000.00
1618	2 Bedroom A (Inner Unit)	41.50	7.00	48.50	3,400,000.00
1619	1 Bedroom C (Inner Unit)	27.00	4.50	31.50	2,812,000.00
1620	1 Bedroom B (Inner Unit)	26.00	4.00	30.00	2,694,000.00
1621	1 Bedroom D (Inner Unit)	29.50	4.50	34.00	2,981,000.00
1622	1 Bedroom A (Inner Unit)	25.50	4.50	30.00	2,666,000.00
1623	1 Bedroom A (Inner Unit)	25.50	4.50	30.00	2,666,000.00
1624	1 Bedroom D (Inner Unit)	29.50	4.50	34.00	2,981,000.00
1625	1 Bedroom B (Inner Unit)	26.00	4.00	30.00	2,694,000.00
1626	1 Bedroom C (Inner Unit)	27.00	4.50	31.50	2,812,000.00

*[Handwritten signatures]*  
 SYB DOY ARA

**BRIXTON PLACE**

**Weston Tower**

Pricelist Effective September 26, 2016

Based on Availability Plan released March 2016 (ref. # DE-16-03-001)

Building Completion Date May 2022

**BRIXTON  
PLACE**

UNIT NO.	UNIT DESCRIPTION	UNIT AREA (sqm, more or less)	BALCONY (sqm, more or less)	TOTAL AREA (sqm, more or less)	LIST PRICE (PhP)
1627	2 Bedroom A (Inner Unit)	41.50	7.00	48.50	3,400,000.00
1628	2 Bedroom A (Inner Unit)	41.50	7.00	48.50	3,400,000.00
1629	2 Bedroom B (End Unit)	41.50	11.50	53.00	3,436,000.00
<b>Seventeenth Floor</b>					
1701	2 Bedroom B (End Unit)	41.50	11.50	53.00	3,436,000.00
1702	2 Bedroom A (Inner Unit)	41.50	7.00	48.50	3,400,000.00
1703	2 Bedroom A (Inner Unit)	41.50	7.00	48.50	3,400,000.00
1704	1 Bedroom C (Inner Unit)	27.00	4.50	31.50	2,679,000.00
1705	1 Bedroom B (Inner Unit)	26.00	4.00	30.00	2,566,000.00
1706	1 Bedroom D (Inner Unit)	29.50	4.50	34.00	2,839,000.00
1707	1 Bedroom A (Inner Unit)	25.50	4.50	30.00	2,539,000.00
1708	1 Bedroom A (Inner Unit)	25.50	4.50	30.00	2,539,000.00
1709	1 Bedroom D (Inner Unit)	29.50	4.50	34.00	2,839,000.00
1710	1 Bedroom B (Inner Unit)	26.00	4.00	30.00	2,566,000.00
1711	1 Bedroom C (Inner Unit)	27.00	4.50	31.50	2,679,000.00
1712	2 Bedroom A (Inner Unit)	41.50	7.00	48.50	3,400,000.00
1714	2 Bedroom A (Inner Unit)	41.50	7.00	48.50	3,400,000.00
1715	2 Bedroom B (End Unit)	41.50	11.50	53.00	3,436,000.00
1716	2 Bedroom B (End Unit)	41.50	11.50	53.00	3,436,000.00
1717	2 Bedroom A (Inner Unit)	41.50	7.00	48.50	3,400,000.00
1718	2 Bedroom A (Inner Unit)	41.50	7.00	48.50	3,400,000.00
1719	1 Bedroom C (Inner Unit)	27.00	4.50	31.50	2,817,000.00
1720	1 Bedroom B (Inner Unit)	26.00	4.00	30.00	2,698,000.00
1721	1 Bedroom D (Inner Unit)	29.50	4.50	34.00	2,986,000.00
1722	1 Bedroom A (Inner Unit)	25.50	4.50	30.00	2,671,000.00
1723	1 Bedroom A (Inner Unit)	25.50	4.50	30.00	2,671,000.00
1724	1 Bedroom D (Inner Unit)	29.50	4.50	34.00	2,986,000.00
1725	1 Bedroom B (Inner Unit)	26.00	4.00	30.00	2,698,000.00
1726	1 Bedroom C (Inner Unit)	27.00	4.50	31.50	2,817,000.00
1727	2 Bedroom A (Inner Unit)	41.50	7.00	48.50	3,400,000.00
1728	2 Bedroom A (Inner Unit)	41.50	7.00	48.50	3,400,000.00
1729	2 Bedroom B (End Unit)	41.50	11.50	53.00	3,436,000.00
<b>Eighteenth Floor (Atrium Level)</b>					
1801	2 Bedroom B (End Unit)	41.50	11.50	53.00	3,436,000.00
1802	2 Bedroom A (Inner Unit)	41.50	7.00	48.50	3,400,000.00
1803	1 Bedroom C (Inner Unit)	27.00	4.50	31.50	2,844,000.00
1804	1 Bedroom B (Inner Unit)	26.00	4.00	30.00	2,681,000.00
1805	1 Bedroom D (Inner Unit)	29.50	4.50	34.00	2,966,000.00
1806	1 Bedroom A (Inner Unit)	25.50	4.50	30.00	2,653,000.00
1807	1 Bedroom A (Inner Unit)	25.50	4.50	30.00	2,653,000.00
1808	1 Bedroom D (Inner Unit)	29.50	4.50	34.00	2,966,000.00
1809	1 Bedroom B (Inner Unit)	26.00	4.00	30.00	2,681,000.00
1810	1 Bedroom C (Inner Unit)	27.00	4.50	31.50	2,798,000.00
1811	2 Bedroom A (Inner Unit)	41.50	7.00	48.50	3,400,000.00
1812	2 Bedroom A (Inner Unit)	41.50	7.00	48.50	3,400,000.00
1814	2 Bedroom B (End Unit)	41.50	11.50	53.00	3,436,000.00
1815	2 Bedroom B (End Unit)	41.50	11.50	53.00	3,436,000.00
1816	2 Bedroom A (Inner Unit)	41.50	7.00	48.50	3,400,000.00
1817	1 Bedroom C (Inner Unit)	27.00	4.50	31.50	2,982,000.00
1818	1 Bedroom B (Inner Unit)	26.00	4.00	30.00	2,813,000.00
1819	1 Bedroom D (Inner Unit)	29.50	4.50	34.00	3,113,000.00
1820	1 Bedroom A (Inner Unit)	25.50	4.50	30.00	2,784,000.00
1821	1 Bedroom A (Inner Unit)	25.50	4.50	30.00	2,784,000.00
1822	1 Bedroom D (Inner Unit)	29.50	4.50	34.00	3,113,000.00
1823	1 Bedroom B (Inner Unit)	26.00	4.00	30.00	2,813,000.00
1824	1 Bedroom C (Inner Unit)	27.00	4.50	31.50	2,936,000.00
1825	2 Bedroom A (Inner Unit)	41.50	7.00	48.50	3,400,000.00
1826	2 Bedroom A (Inner Unit)	41.50	7.00	48.50	3,400,000.00
1827	2 Bedroom B (End Unit)	41.50	11.50	53.00	3,436,000.00
<b>Nineteenth Floor</b>					
1901	2 Bedroom B (End Unit)	41.50	11.50	53.00	3,436,000.00
1902	2 Bedroom A (Inner Unit)	41.50	7.00	48.50	3,400,000.00
1903	1 Bedroom C (Inner Unit)	27.00	4.50	31.50	2,734,000.00
1904	1 Bedroom B (Inner Unit)	26.00	4.00	30.00	2,574,000.00

*[Handwritten signatures]*  
SYB DOY ARA

**BRIXTON PLACE**

*Weston Tower*

Pricelist Effective September 26, 2016

Based on Availability Plan released March 2016 (ref. # DE-16-03-001)

Building Completion Date May 2022

**BRIXTON  
PLACE**

UNIT NO.	UNIT DESCRIPTION	UNIT AREA (sqm, more or less)	BALCONY (sqm, more or less)	TOTAL AREA (sqm, more or less)	LIST PRICE (PhP)
1905	1 Bedroom D (Inner Unit)	29.50	4.50	34.00	2,849,000.00
1906	1 Bedroom A (Inner Unit)	25.50	4.50	30.00	2,548,000.00
1907	1 Bedroom A (Inner Unit)	25.50	4.50	30.00	2,548,000.00
1908	1 Bedroom D (Inner Unit)	29.50	4.50	34.00	2,849,000.00
1909	1 Bedroom B (Inner Unit)	26.00	4.00	30.00	2,574,000.00
1910	1 Bedroom C (Inner Unit)	27.00	4.50	31.50	2,688,000.00
1911	2 Bedroom A (Inner Unit)	41.50	7.00	48.50	3,400,000.00
1912	2 Bedroom A (Inner Unit)	41.50	7.00	48.50	3,400,000.00
1914	2 Bedroom B (End Unit)	41.50	11.50	53.00	3,436,000.00
1915	2 Bedroom B (End Unit)	41.50	11.50	53.00	3,436,000.00
1916	2 Bedroom A (Inner Unit)	41.50	7.00	48.50	3,400,000.00
1917	1 Bedroom C (Inner Unit)	27.00	4.50	31.50	2,872,000.00
1918	1 Bedroom B (Inner Unit)	26.00	4.00	30.00	2,707,000.00
1919	1 Bedroom D (Inner Unit)	29.50	4.50	34.00	2,996,000.00
1920	1 Bedroom A (Inner Unit)	25.50	4.50	30.00	2,679,000.00
1921	1 Bedroom A (Inner Unit)	25.50	4.50	30.00	2,679,000.00
1922	1 Bedroom D (Inner Unit)	29.50	4.50	34.00	2,996,000.00
1923	1 Bedroom B (Inner Unit)	26.00	4.00	30.00	2,707,000.00
1924	1 Bedroom C (Inner Unit)	27.00	4.50	31.50	2,826,000.00
1925	2 Bedroom A (Inner Unit)	41.50	7.00	48.50	3,400,000.00
1926	2 Bedroom A (Inner Unit)	41.50	7.00	48.50	3,400,000.00
1927	2 Bedroom B (End Unit)	41.50	11.50	53.00	3,436,000.00
<b>Twentieth Floor</b>					
2001	2 Bedroom B (End Unit)	41.50	11.50	53.00	3,436,000.00
2002	2 Bedroom A (Inner Unit)	41.50	7.00	48.50	3,400,000.00
2003	1 Bedroom C (Inner Unit)	27.00	4.50	31.50	2,739,000.00
2004	1 Bedroom B (Inner Unit)	26.00	4.00	30.00	2,579,000.00
2005	1 Bedroom D (Inner Unit)	29.50	4.50	34.00	2,854,000.00
2006	1 Bedroom A (Inner Unit)	25.50	4.50	30.00	2,553,000.00
2007	1 Bedroom A (Inner Unit)	25.50	4.50	30.00	2,553,000.00
2008	1 Bedroom D (Inner Unit)	29.50	4.50	34.00	2,854,000.00
2009	1 Bedroom B (Inner Unit)	26.00	4.00	30.00	2,579,000.00
2010	1 Bedroom C (Inner Unit)	27.00	4.50	31.50	2,693,000.00
2011	2 Bedroom A (Inner Unit)	41.50	7.00	48.50	3,400,000.00
2012	2 Bedroom A (Inner Unit)	41.50	7.00	48.50	3,400,000.00
2014	2 Bedroom B (End Unit)	41.50	11.50	53.00	3,436,000.00
2015	2 Bedroom B (End Unit)	41.50	11.50	53.00	3,436,000.00
2016	2 Bedroom A (Inner Unit)	41.50	7.00	48.50	3,400,000.00
2017	1 Bedroom C (Inner Unit)	27.00	4.50	31.50	2,877,000.00
2018	1 Bedroom B (Inner Unit)	26.00	4.00	30.00	2,712,000.00
2019	1 Bedroom D (Inner Unit)	29.50	4.50	34.00	3,001,000.00
2020	1 Bedroom A (Inner Unit)	25.50	4.50	30.00	2,684,000.00
2021	1 Bedroom A (Inner Unit)	25.50	4.50	30.00	2,684,000.00
2022	1 Bedroom D (Inner Unit)	29.50	4.50	34.00	3,001,000.00
2023	1 Bedroom B (Inner Unit)	26.00	4.00	30.00	2,712,000.00
2024	1 Bedroom C (Inner Unit)	27.00	4.50	31.50	2,831,000.00
2025	2 Bedroom A (Inner Unit)	41.50	7.00	48.50	3,400,000.00
2026	2 Bedroom A (Inner Unit)	41.50	7.00	48.50	3,400,000.00
2027	2 Bedroom B (End Unit)	41.50	11.50	53.00	3,436,000.00
<b>Twenty First Floor</b>					
2101	2 Bedroom B (End Unit)	41.50	11.50	53.00	3,436,000.00
2102	2 Bedroom A (Inner Unit)	41.50	7.00	48.50	3,400,000.00
2103	2 Bedroom A (Inner Unit)	41.50	7.00	48.50	3,400,000.00
2104	1 Bedroom C (Inner Unit)	27.00	4.50	31.50	2,697,000.00
2105	1 Bedroom B (Inner Unit)	26.00	4.00	30.00	2,583,000.00
2106	1 Bedroom D (Inner Unit)	29.50	4.50	34.00	2,859,000.00
2107	1 Bedroom A (Inner Unit)	25.50	4.50	30.00	2,557,000.00
2108	1 Bedroom A (Inner Unit)	25.50	4.50	30.00	2,557,000.00
2109	1 Bedroom D (Inner Unit)	29.50	4.50	34.00	2,859,000.00
2110	1 Bedroom B (Inner Unit)	26.00	4.00	30.00	2,583,000.00

*[Handwritten signatures]*  
SYB DOY ARA

**BRIXTON PLACE**

**Weston Tower**

Pricelist Effective September 26, 2016

Based on Availability Plan released March 2016 (ref. # DE-16-03-001)

Building Completion Date May 2022

**BRIXTON  
PLACE**

UNIT NO.	UNIT DESCRIPTION	UNIT AREA (sqm, more or less)	BALCONY (sqm, more or less)	TOTAL AREA (sqm, more or less)	LIST PRICE (PhP)
2111	1 Bedroom C (Inner Unit)	27.00	4.50	31.50	2,697,000.00
2112	2 Bedroom A (Inner Unit)	41.50	7.00	48.50	3,400,000.00
2114	2 Bedroom A (Inner Unit)	41.50	7.00	48.50	3,400,000.00
2115	2 Bedroom B (End Unit)	41.50	11.50	53.00	3,436,000.00
2116	2 Bedroom B (End Unit)	41.50	11.50	53.00	3,436,000.00
2117	2 Bedroom A (Inner Unit)	41.50	7.00	48.50	3,400,000.00
2118	2 Bedroom A (Inner Unit)	41.50	7.00	48.50	3,400,000.00
2119	1 Bedroom C (Inner Unit)	27.00	4.50	31.50	2,835,000.00
2120	1 Bedroom B (Inner Unit)	26.00	4.00	30.00	2,716,000.00
2121	1 Bedroom D (Inner Unit)	29.50	4.50	34.00	3,005,000.00
2122	1 Bedroom A (Inner Unit)	25.50	4.50	30.00	2,688,000.00
2123	1 Bedroom A (Inner Unit)	25.50	4.50	30.00	2,688,000.00
2124	1 Bedroom D (Inner Unit)	29.50	4.50	34.00	3,005,000.00
2125	1 Bedroom B (Inner Unit)	26.00	4.00	30.00	2,716,000.00
2126	1 Bedroom C (Inner Unit)	27.00	4.50	31.50	2,835,000.00
2127	2 Bedroom A (Inner Unit)	41.50	7.00	48.50	3,400,000.00
2128	2 Bedroom A (Inner Unit)	41.50	7.00	48.50	3,400,000.00
2129	2 Bedroom B (End Unit)	41.50	11.50	53.00	3,436,000.00
<b>Twenty Second Floor</b>					
2201	2 Bedroom B (End Unit)	41.50	11.50	53.00	3,436,000.00
2202	2 Bedroom A (Inner Unit)	41.50	7.00	48.50	3,400,000.00
2203	2 Bedroom A (Inner Unit)	41.50	7.00	48.50	3,400,000.00
2204	1 Bedroom C (Inner Unit)	27.00	4.50	31.50	2,702,000.00
2205	1 Bedroom B (Inner Unit)	26.00	4.00	30.00	2,588,000.00
2206	1 Bedroom D (Inner Unit)	29.50	4.50	34.00	2,863,000.00
2207	1 Bedroom A (Inner Unit)	25.50	4.50	30.00	2,561,000.00
2208	1 Bedroom A (Inner Unit)	25.50	4.50	30.00	2,561,000.00
2209	1 Bedroom D (Inner Unit)	29.50	4.50	34.00	2,863,000.00
2210	1 Bedroom B (Inner Unit)	26.00	4.00	30.00	2,588,000.00
2211	1 Bedroom C (Inner Unit)	27.00	4.50	31.50	2,702,000.00
2212	2 Bedroom A (Inner Unit)	41.50	7.00	48.50	3,400,000.00
2214	2 Bedroom A (Inner Unit)	41.50	7.00	48.50	3,400,000.00
2215	2 Bedroom B (End Unit)	41.50	11.50	53.00	3,436,000.00
2216	2 Bedroom B (End Unit)	41.50	11.50	53.00	3,436,000.00
2217	2 Bedroom A (Inner Unit)	41.50	7.00	48.50	3,400,000.00
2218	2 Bedroom A (Inner Unit)	41.50	7.00	48.50	3,400,000.00
2219	1 Bedroom C (Inner Unit)	27.00	4.50	31.50	2,840,000.00
2220	1 Bedroom B (Inner Unit)	26.00	4.00	30.00	2,720,000.00
2221	1 Bedroom D (Inner Unit)	29.50	4.50	34.00	3,010,000.00
2222	1 Bedroom A (Inner Unit)	25.50	4.50	30.00	2,693,000.00
2223	1 Bedroom A (Inner Unit)	25.50	4.50	30.00	2,693,000.00
2224	1 Bedroom D (Inner Unit)	29.50	4.50	34.00	3,010,000.00
2225	1 Bedroom B (Inner Unit)	26.00	4.00	30.00	2,720,000.00
2226	1 Bedroom C (Inner Unit)	27.00	4.50	31.50	2,840,000.00
2227	2 Bedroom A (Inner Unit)	41.50	7.00	48.50	3,400,000.00
2228	2 Bedroom A (Inner Unit)	41.50	7.00	48.50	3,400,000.00
2229	2 Bedroom B (End Unit)	41.50	11.50	53.00	3,436,000.00
<b>Twenty Third Floor (Atrium Level)</b>					
2301	2 Bedroom B (End Unit)	41.50	11.50	53.00	3,436,000.00
2302	2 Bedroom A (Inner Unit)	41.50	7.00	48.50	3,400,000.00
2303	2 Bedroom A (Inner Unit)	41.50	7.00	48.50	3,400,000.00
2304	1 Bedroom C (Inner Unit)	27.00	4.50	31.50	2,821,000.00
2305	1 Bedroom B (Inner Unit)	26.00	4.00	30.00	2,703,000.00
2306	1 Bedroom D (Inner Unit)	29.50	4.50	34.00	2,991,000.00
2307	1 Bedroom A (Inner Unit)	25.50	4.50	30.00	2,675,000.00
2308	1 Bedroom A (Inner Unit)	25.50	4.50	30.00	2,675,000.00
2309	1 Bedroom D (Inner Unit)	29.50	4.50	34.00	2,991,000.00
2310	1 Bedroom B (Inner Unit)	26.00	4.00	30.00	2,703,000.00
2311	1 Bedroom C (Inner Unit)	27.00	4.50	31.50	2,867,000.00
2312	2 Bedroom A (Inner Unit)	41.50	7.00	48.50	3,400,000.00
2314	2 Bedroom B (End Unit)	41.50	11.50	53.00	3,436,000.00

*[Handwritten signatures]*  
SYB DOY ARA

**BRIXTON PLACE**

*Weston Tower*

Pricelist Effective September 26, 2016

Based on Availability Plan released March 2016 (ref. # DE-16-03-001)

Building Completion Date May 2022

**BRIXTON  
PLACE**

UNIT NO.	UNIT DESCRIPTION	UNIT AREA (sqm, more or less)	BALCONY (sqm, more or less)	TOTAL AREA (sqm, more or less)	LIST PRICE (Php)
2315	2 Bedroom B (End Unit)	41.50	11.50	53.00	3,436,000.00
2316	2 Bedroom A (Inner Unit)	41.50	7.00	48.50	3,400,000.00
2317	2 Bedroom A (Inner Unit)	41.50	7.00	48.50	3,400,000.00
2318	1 Bedroom C (Inner Unit)	27.00	4.50	31.50	2,959,000.00
2319	1 Bedroom B (Inner Unit)	26.00	4.00	30.00	2,835,000.00
2320	1 Bedroom D (Inner Unit)	29.50	4.50	34.00	3,138,000.00
2321	1 Bedroom A (Inner Unit)	25.50	4.50	30.00	2,806,000.00
2322	1 Bedroom A (Inner Unit)	25.50	4.50	30.00	2,806,000.00
2323	1 Bedroom D (Inner Unit)	29.50	4.50	34.00	3,138,000.00
2324	1 Bedroom B (Inner Unit)	26.00	4.00	30.00	2,835,000.00
2325	1 Bedroom C (Inner Unit)	27.00	4.50	31.50	3,005,000.00
2326	2 Bedroom A (Inner Unit)	41.50	7.00	48.50	3,400,000.00
2327	2 Bedroom B (End Unit)	41.50	11.50	53.00	3,436,000.00
<b>Twenty Fourth Floor</b>					
2401	2 Bedroom B (End Unit)	41.50	11.50	53.00	3,436,000.00
2402	2 Bedroom A (Inner Unit)	41.50	7.00	48.50	3,400,000.00
2403	2 Bedroom A (Inner Unit)	41.50	7.00	48.50	3,400,000.00
2404	1 Bedroom C (Inner Unit)	27.00	4.50	31.50	2,711,000.00
2405	1 Bedroom B (Inner Unit)	26.00	4.00	30.00	2,597,000.00
2406	1 Bedroom D (Inner Unit)	29.50	4.50	34.00	2,873,000.00
2407	1 Bedroom A (Inner Unit)	25.50	4.50	30.00	2,570,000.00
2408	1 Bedroom A (Inner Unit)	25.50	4.50	30.00	2,570,000.00
2409	1 Bedroom D (Inner Unit)	29.50	4.50	34.00	2,873,000.00
2410	1 Bedroom B (Inner Unit)	26.00	4.00	30.00	2,597,000.00
2411	1 Bedroom C (Inner Unit)	27.00	4.50	31.50	2,757,000.00
2412	2 Bedroom A (Inner Unit)	41.50	7.00	48.50	3,400,000.00
2414	2 Bedroom B (End Unit)	41.50	11.50	53.00	3,436,000.00
2415	2 Bedroom B (End Unit)	41.50	11.50	53.00	3,436,000.00
2416	2 Bedroom A (Inner Unit)	41.50	7.00	48.50	3,400,000.00
2417	2 Bedroom A (Inner Unit)	41.50	7.00	48.50	3,400,000.00
2418	1 Bedroom C (Inner Unit)	27.00	4.50	31.50	2,849,000.00
2419	1 Bedroom B (Inner Unit)	26.00	4.00	30.00	2,729,000.00
2420	1 Bedroom D (Inner Unit)	29.50	4.50	34.00	3,020,000.00
2421	1 Bedroom A (Inner Unit)	25.50	4.50	30.00	2,701,000.00
2422	1 Bedroom A (Inner Unit)	25.50	4.50	30.00	2,701,000.00
2423	1 Bedroom D (Inner Unit)	29.50	4.50	34.00	3,020,000.00
2424	1 Bedroom B (Inner Unit)	26.00	4.00	30.00	2,729,000.00
2425	1 Bedroom C (Inner Unit)	27.00	4.50	31.50	2,895,000.00
2426	2 Bedroom A (Inner Unit)	41.50	7.00	48.50	3,400,000.00
2427	2 Bedroom B (End Unit)	41.50	11.50	53.00	3,436,000.00
<b>Twenty Fifth Floor</b>					
2501	2 Bedroom B (End Unit)	41.50	11.50	53.00	3,436,000.00
2502	2 Bedroom A (Inner Unit)	41.50	7.00	48.50	3,400,000.00
2503	2 Bedroom A (Inner Unit)	41.50	7.00	48.50	3,400,000.00
2504	1 Bedroom C (Inner Unit)	27.00	4.50	31.50	2,716,000.00
2505	1 Bedroom B (Inner Unit)	26.00	4.00	30.00	2,601,000.00
2506	1 Bedroom D (Inner Unit)	29.50	4.50	34.00	2,878,000.00
2507	1 Bedroom A (Inner Unit)	25.50	4.50	30.00	2,574,000.00
2508	1 Bedroom A (Inner Unit)	25.50	4.50	30.00	2,574,000.00
2509	1 Bedroom D (Inner Unit)	29.50	4.50	34.00	2,878,000.00
2510	1 Bedroom B (Inner Unit)	26.00	4.00	30.00	2,601,000.00
2511	1 Bedroom C (Inner Unit)	27.00	4.50	31.50	2,762,000.00
2512	2 Bedroom A (Inner Unit)	41.50	7.00	48.50	3,400,000.00
2514	2 Bedroom B (End Unit)	41.50	11.50	53.00	3,436,000.00
2515	2 Bedroom B (End Unit)	41.50	11.50	53.00	3,436,000.00
2516	2 Bedroom A (Inner Unit)	41.50	7.00	48.50	3,400,000.00
2517	2 Bedroom A (Inner Unit)	41.50	7.00	48.50	3,400,000.00
2518	1 Bedroom C (Inner Unit)	27.00	4.50	31.50	2,854,000.00
2519	1 Bedroom B (Inner Unit)	26.00	4.00	30.00	2,734,000.00
2520	1 Bedroom D (Inner Unit)	29.50	4.50	34.00	3,025,000.00
2521	1 Bedroom A (Inner Unit)	25.50	4.50	30.00	2,706,000.00

*[Handwritten signatures and initials]*  
 SYB DOY ARA

**BRIXTON PLACE**

**Weston Tower**

Pricelist Effective September 26, 2016

Based on Availability Plan released March 2016 (ref. # DE-16-03-001)

Building Completion Date May 2022

**BRIXTON  
PLACE**

UNIT NO.	UNIT DESCRIPTION	UNIT AREA (sqm, more or less)	BALCONY (sqm, more or less)	TOTAL AREA (sqm, more or less)	LIST PRICE (PhP)
2522	1 Bedroom A (Inner Unit)	25.50	4.50	30.00	2,706,000.00
2523	1 Bedroom D (Inner Unit)	29.50	4.50	34.00	3,025,000.00
2524	1 Bedroom B (Inner Unit)	26.00	4.00	30.00	2,734,000.00
2525	1 Bedroom C (Inner Unit)	27.00	4.50	31.50	2,899,000.00
2526	2 Bedroom A (Inner Unit)	41.50	7.00	48.50	3,400,000.00
2527	2 Bedroom B (End Unit)	41.50	11.50	53.00	3,436,000.00
<b>Twenty Sixth Floor</b>					
2601	2 Bedroom B (End Unit)	41.50	11.50	53.00	3,436,000.00
2602	2 Bedroom A (Inner Unit)	41.50	7.00	48.50	3,400,000.00
2603	2 Bedroom A (Inner Unit)	41.50	7.00	48.50	3,400,000.00
2604	1 Bedroom C (Inner Unit)	27.00	4.50	31.50	2,720,000.00
2605	1 Bedroom B (Inner Unit)	26.00	4.00	30.00	2,605,000.00
2606	1 Bedroom D (Inner Unit)	29.50	4.50	34.00	2,883,000.00
2607	1 Bedroom A (Inner Unit)	25.50	4.50	30.00	2,579,000.00
2608	1 Bedroom A (Inner Unit)	25.50	4.50	30.00	2,579,000.00
2609	1 Bedroom D (Inner Unit)	29.50	4.50	34.00	2,883,000.00
2610	1 Bedroom B (Inner Unit)	26.00	4.00	30.00	2,605,000.00
2611	1 Bedroom C (Inner Unit)	27.00	4.50	31.50	2,720,000.00
2612	2 Bedroom A (Inner Unit)	41.50	7.00	48.50	3,400,000.00
2614	2 Bedroom A (Inner Unit)	41.50	7.00	48.50	3,400,000.00
2615	2 Bedroom B (End Unit)	41.50	11.50	53.00	3,436,000.00
2616	2 Bedroom B (End Unit)	41.50	11.50	53.00	3,436,000.00
2617	2 Bedroom A (Inner Unit)	41.50	7.00	48.50	3,400,000.00
2618	2 Bedroom A (Inner Unit)	41.50	7.00	48.50	3,400,000.00
2619	1 Bedroom C (Inner Unit)	27.00	4.50	31.50	2,858,000.00
2620	1 Bedroom B (Inner Unit)	26.00	4.00	30.00	2,738,000.00
2621	1 Bedroom D (Inner Unit)	29.50	4.50	34.00	3,030,000.00
2622	1 Bedroom A (Inner Unit)	25.50	4.50	30.00	2,710,000.00
2623	1 Bedroom A (Inner Unit)	25.50	4.50	30.00	2,710,000.00
2624	1 Bedroom D (Inner Unit)	29.50	4.50	34.00	3,030,000.00
2625	1 Bedroom B (Inner Unit)	26.00	4.00	30.00	2,738,000.00
2626	1 Bedroom C (Inner Unit)	27.00	4.50	31.50	2,858,000.00
2627	2 Bedroom A (Inner Unit)	41.50	7.00	48.50	3,400,000.00
2628	2 Bedroom A (Inner Unit)	41.50	7.00	48.50	3,400,000.00
2629	2 Bedroom B (End Unit)	41.50	11.50	53.00	3,436,000.00
<b>Twenty Seventh Floor</b>					
2701	2 Bedroom B (End Unit)	41.50	11.50	53.00	3,436,000.00
2702	2 Bedroom A (Inner Unit)	41.50	7.00	48.50	3,400,000.00
2703	2 Bedroom A (Inner Unit)	41.50	7.00	48.50	3,400,000.00
2704	1 Bedroom C (Inner Unit)	27.00	4.50	31.50	2,725,000.00
2705	1 Bedroom B (Inner Unit)	26.00	4.00	30.00	2,610,000.00
2706	1 Bedroom D (Inner Unit)	29.50	4.50	34.00	2,888,000.00
2707	1 Bedroom A (Inner Unit)	25.50	4.50	30.00	2,583,000.00
2708	1 Bedroom A (Inner Unit)	25.50	4.50	30.00	2,583,000.00
2709	1 Bedroom D (Inner Unit)	29.50	4.50	34.00	2,888,000.00
2710	1 Bedroom B (Inner Unit)	26.00	4.00	30.00	2,610,000.00
2711	1 Bedroom C (Inner Unit)	27.00	4.50	31.50	2,725,000.00
2712	2 Bedroom A (Inner Unit)	41.50	7.00	48.50	3,400,000.00
2714	2 Bedroom A (Inner Unit)	41.50	7.00	48.50	3,400,000.00
2715	2 Bedroom B (End Unit)	41.50	11.50	53.00	3,436,000.00
2716	2 Bedroom B (End Unit)	41.50	11.50	53.00	3,436,000.00
2717	2 Bedroom A (Inner Unit)	41.50	7.00	48.50	3,400,000.00
2718	2 Bedroom A (Inner Unit)	41.50	7.00	48.50	3,400,000.00
2719	1 Bedroom C (Inner Unit)	27.00	4.50	31.50	2,863,000.00
2720	1 Bedroom B (Inner Unit)	26.00	4.00	30.00	2,743,000.00
2721	1 Bedroom D (Inner Unit)	29.50	4.50	34.00	3,035,000.00
2722	1 Bedroom A (Inner Unit)	25.50	4.50	30.00	2,714,000.00
2723	1 Bedroom A (Inner Unit)	25.50	4.50	30.00	2,714,000.00
2724	1 Bedroom D (Inner Unit)	29.50	4.50	34.00	3,035,000.00
2725	1 Bedroom B (Inner Unit)	26.00	4.00	30.00	2,743,000.00
2726	1 Bedroom C (Inner Unit)	27.00	4.50	31.50	2,863,000.00
2727	2 Bedroom A (Inner Unit)	41.50	7.00	48.50	3,400,000.00
2728	2 Bedroom A (Inner Unit)	41.50	7.00	48.50	3,400,000.00
2729	2 Bedroom B (End Unit)	41.50	11.50	53.00	3,436,000.00

*[Handwritten signatures]*  
 SYB DOY ARA

**BRIXTON PLACE**

**Weston Tower**

Pricelist Effective September 26, 2016

Based on Availability Plan released March 2016 (ref. # DE-16-03-001)

Building Completion Date May 2022

**BRIXTON  
PLACE**

UNIT NO.	UNIT DESCRIPTION	UNIT AREA (sqm, more or less)	BALCONY (sqm, more or less)	TOTAL AREA (sqm, more or less)	LIST PRICE (Php)
<b>Twenty Eighth Floor (Atrium Level)</b>					
2801	2 Bedroom B (End Unit)	41.50	11.50	53.00	3,436,000.00
2802	2 Bedroom A (Inner Unit)	41.50	7.00	48.50	3,400,000.00
2803	1 Bedroom C (Inner Unit)	27.00	4.50	31.50	2,890,000.00
2804	1 Bedroom B (Inner Unit)	26.00	4.00	30.00	2,725,000.00
2805	1 Bedroom D (Inner Unit)	29.50	4.50	34.00	3,015,000.00
2806	1 Bedroom A (Inner Unit)	25.50	4.50	30.00	2,697,000.00
2807	1 Bedroom A (Inner Unit)	25.50	4.50	30.00	2,697,000.00
2808	1 Bedroom D (Inner Unit)	29.50	4.50	34.00	3,015,000.00
2809	1 Bedroom B (Inner Unit)	26.00	4.00	30.00	2,725,000.00
2810	1 Bedroom C (Inner Unit)	27.00	4.50	31.50	2,844,000.00
2811	2 Bedroom A (Inner Unit)	41.50	7.00	48.50	3,400,000.00
2812	2 Bedroom A (Inner Unit)	41.50	7.00	48.50	3,400,000.00
2814	2 Bedroom B (End Unit)	41.50	11.50	53.00	3,436,000.00
2815	2 Bedroom B (End Unit)	41.50	11.50	53.00	3,436,000.00
2816	2 Bedroom A (Inner Unit)	41.50	7.00	48.50	3,400,000.00
2817	1 Bedroom C (Inner Unit)	27.00	4.50	31.50	3,028,000.00
2818	1 Bedroom B (Inner Unit)	26.00	4.00	30.00	2,858,000.00
2819	1 Bedroom D (Inner Unit)	29.50	4.50	34.00	3,162,000.00
2820	1 Bedroom A (Inner Unit)	25.50	4.50	30.00	2,828,000.00
2821	1 Bedroom A (Inner Unit)	25.50	4.50	30.00	2,828,000.00
2822	1 Bedroom D (Inner Unit)	29.50	4.50	34.00	3,162,000.00
2823	1 Bedroom B (Inner Unit)	26.00	4.00	30.00	2,858,000.00
2824	1 Bedroom C (Inner Unit)	27.00	4.50	31.50	2,982,000.00
2825	2 Bedroom A (Inner Unit)	41.50	7.00	48.50	3,400,000.00
2826	2 Bedroom A (Inner Unit)	41.50	7.00	48.50	3,400,000.00
2827	2 Bedroom B (End Unit)	41.50	11.50	53.00	3,436,000.00
<b>Twenty Ninth Floor</b>					
2901	2 Bedroom B (End Unit)	41.50	11.50	53.00	3,436,000.00
2902	2 Bedroom A (Inner Unit)	41.50	7.00	48.50	3,400,000.00
2903	1 Bedroom C (Inner Unit)	27.00	4.50	31.50	2,780,000.00
2904	1 Bedroom B (Inner Unit)	26.00	4.00	30.00	2,619,000.00
2905	1 Bedroom D (Inner Unit)	29.50	4.50	34.00	2,898,000.00
2906	1 Bedroom A (Inner Unit)	25.50	4.50	30.00	2,592,000.00
2907	1 Bedroom A (Inner Unit)	25.50	4.50	30.00	2,592,000.00
2908	1 Bedroom D (Inner Unit)	29.50	4.50	34.00	2,898,000.00
2909	1 Bedroom B (Inner Unit)	26.00	4.00	30.00	2,619,000.00
2910	1 Bedroom C (Inner Unit)	27.00	4.50	31.50	2,734,000.00
2911	2 Bedroom A (Inner Unit)	41.50	7.00	48.50	3,400,000.00
2912	2 Bedroom A (Inner Unit)	41.50	7.00	48.50	3,400,000.00
2914	2 Bedroom B (End Unit)	41.50	11.50	53.00	3,436,000.00
2915	2 Bedroom B (End Unit)	41.50	11.50	53.00	3,436,000.00
2916	2 Bedroom A (Inner Unit)	41.50	7.00	48.50	3,400,000.00
2917	1 Bedroom C (Inner Unit)	27.00	4.50	31.50	2,918,000.00
2918	1 Bedroom B (Inner Unit)	26.00	4.00	30.00	2,751,000.00
2919	1 Bedroom D (Inner Unit)	29.50	4.50	34.00	3,045,000.00
2920	1 Bedroom A (Inner Unit)	25.50	4.50	30.00	2,723,000.00
2921	1 Bedroom A (Inner Unit)	25.50	4.50	30.00	2,723,000.00
2922	1 Bedroom D (Inner Unit)	29.50	4.50	34.00	3,045,000.00
2923	1 Bedroom B (Inner Unit)	26.00	4.00	30.00	2,751,000.00
2924	1 Bedroom C (Inner Unit)	27.00	4.50	31.50	2,872,000.00
2925	2 Bedroom A (Inner Unit)	41.50	7.00	48.50	3,400,000.00
2926	2 Bedroom A (Inner Unit)	41.50	7.00	48.50	3,400,000.00
2927	2 Bedroom B (End Unit)	41.50	11.50	53.00	3,436,000.00
<b>Thirtieth Floor</b>					
3001	2 Bedroom B (End Unit)	41.50	11.50	53.00	3,436,000.00
3002	2 Bedroom A (Inner Unit)	41.50	7.00	48.50	3,400,000.00
3003	1 Bedroom C (Inner Unit)	27.00	4.50	31.50	2,785,000.00
3004	1 Bedroom B (Inner Unit)	26.00	4.00	30.00	2,623,000.00
3005	1 Bedroom D (Inner Unit)	29.50	4.50	34.00	2,903,000.00
3006	1 Bedroom A (Inner Unit)	25.50	4.50	30.00	2,596,000.00
3007	1 Bedroom A (Inner Unit)	25.50	4.50	30.00	2,596,000.00
3008	1 Bedroom D (Inner Unit)	29.50	4.50	34.00	2,903,000.00
3009	1 Bedroom B (Inner Unit)	26.00	4.00	30.00	2,623,000.00
3010	1 Bedroom C (Inner Unit)	27.00	4.50	31.50	2,739,000.00

*[Handwritten signatures]*  
 DOY ARA

**BRIXTON PLACE**

*Weston Tower*

Pricelist Effective September 26, 2016

Based on Availability Plan released March 2016 (ref. # DE-16-03-001)

Building Completion Date May 2022

**BRIXTON  
PLACE**

UNIT NO.	UNIT DESCRIPTION	UNIT AREA (sqm, more or less)	BALCONY (sqm, more or less)	TOTAL AREA (sqm, more or less)	LIST PRICE (PhP)
3011	2 Bedroom A (Inner Unit)	41.50	7.00	48.50	3,400,000.00
3012	2 Bedroom A (Inner Unit)	41.50	7.00	48.50	3,400,000.00
3014	2 Bedroom B (End Unit)	41.50	11.50	53.00	3,436,000.00
3015	2 Bedroom B (End Unit)	41.50	11.50	53.00	3,436,000.00
3016	2 Bedroom A (Inner Unit)	41.50	7.00	48.50	3,400,000.00
3017	1 Bedroom C (Inner Unit)	27.00	4.50	31.50	2,922,000.00
3018	1 Bedroom B (Inner Unit)	26.00	4.00	30.00	2,756,000.00
3019	1 Bedroom D (Inner Unit)	29.50	4.50	34.00	3,050,000.00
3020	1 Bedroom A (Inner Unit)	25.50	4.50	30.00	2,728,000.00
3021	1 Bedroom A (Inner Unit)	25.50	4.50	30.00	2,728,000.00
3022	1 Bedroom D (Inner Unit)	29.50	4.50	34.00	3,050,000.00
3023	1 Bedroom B (Inner Unit)	26.00	4.00	30.00	2,756,000.00
3024	1 Bedroom C (Inner Unit)	27.00	4.50	31.50	2,877,000.00
3025	2 Bedroom A (Inner Unit)	41.50	7.00	48.50	3,400,000.00
3026	2 Bedroom A (Inner Unit)	41.50	7.00	48.50	3,400,000.00
3027	2 Bedroom B (End Unit)	41.50	11.50	53.00	3,436,000.00
<b>Thirty First Floor</b>					
3101	2 Bedroom B (End Unit)	41.50	11.50	53.00	3,436,000.00
3102	2 Bedroom A (Inner Unit)	41.50	7.00	48.50	3,400,000.00
3103	2 Bedroom A (Inner Unit)	41.50	7.00	48.50	3,400,000.00
3104	1 Bedroom C (Inner Unit)	27.00	4.50	31.50	2,743,000.00
3105	1 Bedroom B (Inner Unit)	26.00	4.00	30.00	2,628,000.00
3106	1 Bedroom D (Inner Unit)	29.50	4.50	34.00	2,907,000.00
3107	1 Bedroom A (Inner Unit)	25.50	4.50	30.00	2,601,000.00
3108	1 Bedroom A (Inner Unit)	25.50	4.50	30.00	2,601,000.00
3109	1 Bedroom D (Inner Unit)	29.50	4.50	34.00	2,907,000.00
3110	1 Bedroom B (Inner Unit)	26.00	4.00	30.00	2,628,000.00
3111	1 Bedroom C (Inner Unit)	27.00	4.50	31.50	2,743,000.00
3112	2 Bedroom A (Inner Unit)	41.50	7.00	48.50	3,400,000.00
3114	2 Bedroom A (Inner Unit)	41.50	7.00	48.50	3,400,000.00
3115	2 Bedroom B (End Unit)	41.50	11.50	53.00	3,436,000.00
3116	2 Bedroom B (End Unit)	41.50	11.50	53.00	3,436,000.00
3117	2 Bedroom A (Inner Unit)	41.50	7.00	48.50	3,400,000.00
3118	2 Bedroom A (Inner Unit)	41.50	7.00	48.50	3,400,000.00
3119	1 Bedroom C (Inner Unit)	27.00	4.50	31.50	2,881,000.00
3120	1 Bedroom B (Inner Unit)	26.00	4.00	30.00	2,760,000.00
3121	1 Bedroom D (Inner Unit)	29.50	4.50	34.00	3,054,000.00
3122	1 Bedroom A (Inner Unit)	25.50	4.50	30.00	2,732,000.00
3123	1 Bedroom A (Inner Unit)	25.50	4.50	30.00	2,732,000.00
3124	1 Bedroom D (Inner Unit)	29.50	4.50	34.00	3,054,000.00
3125	1 Bedroom B (Inner Unit)	26.00	4.00	30.00	2,760,000.00
3126	1 Bedroom C (Inner Unit)	27.00	4.50	31.50	2,881,000.00
3127	2 Bedroom A (Inner Unit)	41.50	7.00	48.50	3,400,000.00
3128	2 Bedroom A (Inner Unit)	41.50	7.00	48.50	3,400,000.00
3129	2 Bedroom B (End Unit)	41.50	11.50	53.00	3,436,000.00
<b>Thirty Second Floor</b>					
3201	2 Bedroom B (End Unit)	41.50	11.50	53.00	3,436,000.00
3202	2 Bedroom A (Inner Unit)	41.50	7.00	48.50	3,400,000.00
3203	2 Bedroom A (Inner Unit)	41.50	7.00	48.50	3,400,000.00
3204	1 Bedroom C (Inner Unit)	27.00	4.50	31.50	2,748,000.00
3205	1 Bedroom B (Inner Unit)	26.00	4.00	30.00	2,632,000.00
3206	1 Bedroom D (Inner Unit)	29.50	4.50	34.00	2,912,000.00
3207	1 Bedroom A (Inner Unit)	25.50	4.50	30.00	2,605,000.00
3208	1 Bedroom A (Inner Unit)	25.50	4.50	30.00	2,605,000.00
3209	1 Bedroom D (Inner Unit)	29.50	4.50	34.00	2,912,000.00
3210	1 Bedroom B (Inner Unit)	26.00	4.00	30.00	2,632,000.00
3211	1 Bedroom C (Inner Unit)	27.00	4.50	31.50	2,748,000.00
3212	2 Bedroom A (Inner Unit)	41.50	7.00	48.50	3,400,000.00
3214	2 Bedroom A (Inner Unit)	41.50	7.00	48.50	3,400,000.00
3215	2 Bedroom B (End Unit)	41.50	11.50	53.00	3,436,000.00
3216	2 Bedroom B (End Unit)	41.50	11.50	53.00	3,436,000.00
3217	2 Bedroom A (Inner Unit)	41.50	7.00	48.50	3,400,000.00
3218	2 Bedroom A (Inner Unit)	41.50	7.00	48.50	3,400,000.00

*[Handwritten signatures]*  
SYB DOY ARA

**BRIXTON PLACE**

**Weston Tower**

Pricelist Effective September 26, 2016

Based on Availability Plan released March 2016 (ref. # DE-16-03-001)

Building Completion Date May 2022

**BRIXTON  
PLACE**

UNIT NO.	UNIT DESCRIPTION	UNIT AREA (sqm, more or less)	BALCONY (sqm, more or less)	TOTAL AREA (sqm, more or less)	LIST PRICE (PhP)
3219	1 Bedroom C (Inner Unit)	27.00	4.50	31.50	2,886,000.00
3220	1 Bedroom B (Inner Unit)	26.00	4.00	30.00	2,765,000.00
3221	1 Bedroom D (Inner Unit)	29.50	4.50	34.00	3,059,000.00
3222	1 Bedroom A (Inner Unit)	25.50	4.50	30.00	2,736,000.00
3223	1 Bedroom A (Inner Unit)	25.50	4.50	30.00	2,736,000.00
3224	1 Bedroom D (Inner Unit)	29.50	4.50	34.00	3,059,000.00
3225	1 Bedroom B (Inner Unit)	26.00	4.00	30.00	2,765,000.00
3226	1 Bedroom C (Inner Unit)	27.00	4.50	31.50	2,886,000.00
3227	2 Bedroom A (Inner Unit)	41.50	7.00	48.50	3,400,000.00
3228	2 Bedroom A (Inner Unit)	41.50	7.00	48.50	3,400,000.00
3229	2 Bedroom B (End Unit)	41.50	11.50	53.00	3,436,000.00
<b>Thirty Third Floor (Atrium Level)</b>					
3301	2 Bedroom B (End Unit)	41.50	11.50	53.00	3,436,000.00
3302	2 Bedroom A (Inner Unit)	41.50	7.00	48.50	3,400,000.00
3303	2 Bedroom A (Inner Unit)	41.50	7.00	48.50	3,400,000.00
3304	1 Bedroom C (Inner Unit)	27.00	4.50	31.50	2,867,000.00
3305	1 Bedroom B (Inner Unit)	26.00	4.00	30.00	2,747,000.00
3306	1 Bedroom D (Inner Unit)	29.50	4.50	34.00	3,040,000.00
3307	1 Bedroom A (Inner Unit)	25.50	4.50	30.00	2,719,000.00
3308	1 Bedroom A (Inner Unit)	25.50	4.50	30.00	2,719,000.00
3309	1 Bedroom D (Inner Unit)	29.50	4.50	34.00	3,040,000.00
3310	1 Bedroom B (Inner Unit)	26.00	4.00	30.00	2,747,000.00
3311	1 Bedroom C (Inner Unit)	27.00	4.50	31.50	2,913,000.00
3312	2 Bedroom A (Inner Unit)	41.50	7.00	48.50	3,400,000.00
3314	2 Bedroom B (End Unit)	41.50	11.50	53.00	3,436,000.00
3315	2 Bedroom B (End Unit)	41.50	11.50	53.00	3,436,000.00
3316	2 Bedroom A (Inner Unit)	41.50	7.00	48.50	3,400,000.00
3317	2 Bedroom A (Inner Unit)	41.50	7.00	48.50	3,400,000.00
3318	1 Bedroom C (Inner Unit)	27.00	4.50	31.50	3,005,000.00
3319	1 Bedroom B (Inner Unit)	26.00	4.00	30.00	2,880,000.00
3320	1 Bedroom D (Inner Unit)	29.50	4.50	34.00	3,187,000.00
3321	1 Bedroom A (Inner Unit)	25.50	4.50	30.00	2,850,000.00
3322	1 Bedroom A (Inner Unit)	25.50	4.50	30.00	2,850,000.00
3323	1 Bedroom D (Inner Unit)	29.50	4.50	34.00	3,187,000.00
3324	1 Bedroom B (Inner Unit)	26.00	4.00	30.00	2,880,000.00
3325	1 Bedroom C (Inner Unit)	27.00	4.50	31.50	3,051,000.00
3326	2 Bedroom A (Inner Unit)	41.50	7.00	48.50	3,400,000.00
3327	2 Bedroom B (End Unit)	41.50	11.50	53.00	3,436,000.00
<b>Thirty Fourth Floor</b>					
3401	2 Bedroom B (End Unit)	41.50	11.50	53.00	3,436,000.00
3402	2 Bedroom A (Inner Unit)	41.50	7.00	48.50	3,400,000.00
3403	2 Bedroom A (Inner Unit)	41.50	7.00	48.50	3,400,000.00
3404	1 Bedroom C (Inner Unit)	27.00	4.50	31.50	2,757,000.00
3405	1 Bedroom B (Inner Unit)	26.00	4.00	30.00	2,641,000.00
3406	1 Bedroom D (Inner Unit)	29.50	4.50	34.00	2,922,000.00
3407	1 Bedroom A (Inner Unit)	25.50	4.50	30.00	2,614,000.00
3408	1 Bedroom A (Inner Unit)	25.50	4.50	30.00	2,614,000.00
3409	1 Bedroom D (Inner Unit)	29.50	4.50	34.00	2,922,000.00
3410	1 Bedroom B (Inner Unit)	26.00	4.00	30.00	2,641,000.00
3411	1 Bedroom C (Inner Unit)	27.00	4.50	31.50	2,803,000.00
3412	2 Bedroom A (Inner Unit)	41.50	7.00	48.50	3,400,000.00
3414	2 Bedroom B (End Unit)	41.50	11.50	53.00	3,436,000.00
3415	2 Bedroom B (End Unit)	41.50	11.50	53.00	3,436,000.00
3416	2 Bedroom A (Inner Unit)	41.50	7.00	48.50	3,400,000.00
3417	2 Bedroom A (Inner Unit)	41.50	7.00	48.50	3,400,000.00
3418	1 Bedroom C (Inner Unit)	27.00	4.50	31.50	2,895,000.00
3419	1 Bedroom B (Inner Unit)	26.00	4.00	30.00	2,774,000.00
3420	1 Bedroom D (Inner Unit)	29.50	4.50	34.00	3,069,000.00
3421	1 Bedroom A (Inner Unit)	25.50	4.50	30.00	2,745,000.00
3422	1 Bedroom A (Inner Unit)	25.50	4.50	30.00	2,745,000.00
3423	1 Bedroom D (Inner Unit)	29.50	4.50	34.00	3,069,000.00
3424	1 Bedroom B (Inner Unit)	26.00	4.00	30.00	2,774,000.00
3425	1 Bedroom C (Inner Unit)	27.00	4.50	31.50	2,941,000.00
3426	2 Bedroom A (Inner Unit)	41.50	7.00	48.50	3,400,000.00
3427	2 Bedroom B (End Unit)	41.50	11.50	53.00	3,436,000.00

*[Handwritten signatures]*  
SYB DOY ARA

**BRIXTON PLACE**

*Weston Tower*

Pricelist Effective September 26, 2016

Based on Availability Plan released March 2016 (ref. # DE-16-03-001)

Building Completion Date May 2022

**BRIXTON  
PLACE**

UNIT NO.	UNIT DESCRIPTION	UNIT AREA (sqm, more or less)	BALCONY (sqm, more or less)	TOTAL AREA (sqm, more or less)	LIST PRICE (Php)
<b>Thirty Fifth Floor</b>					
3501	2 Bedroom B (End Unit)	41.50	11.50	53.00	3,436,000.00
3502	2 Bedroom A (Inner Unit)	41.50	7.00	48.50	3,400,000.00
3503	2 Bedroom A (Inner Unit)	41.50	7.00	48.50	3,400,000.00
3504	1 Bedroom C (Inner Unit)	27.00	4.50	31.50	2,762,000.00
3505	1 Bedroom B (Inner Unit)	26.00	4.00	30.00	2,645,000.00
3506	1 Bedroom D (Inner Unit)	29.50	4.50	34.00	2,927,000.00
3507	1 Bedroom A (Inner Unit)	25.50	4.50	30.00	2,618,000.00
3508	1 Bedroom A (Inner Unit)	25.50	4.50	30.00	2,618,000.00
3509	1 Bedroom D (Inner Unit)	29.50	4.50	34.00	2,927,000.00
3510	1 Bedroom B (Inner Unit)	26.00	4.00	30.00	2,645,000.00
3511	1 Bedroom C (Inner Unit)	27.00	4.50	31.50	2,808,000.00
3512	2 Bedroom A (Inner Unit)	41.50	7.00	48.50	3,400,000.00
3514	2 Bedroom B (End Unit)	41.50	11.50	53.00	3,436,000.00
3515	2 Bedroom B (End Unit)	41.50	11.50	53.00	3,436,000.00
3516	2 Bedroom A (Inner Unit)	41.50	7.00	48.50	3,400,000.00
3517	2 Bedroom A (Inner Unit)	41.50	7.00	48.50	3,400,000.00
3518	1 Bedroom C (Inner Unit)	27.00	4.50	31.50	2,899,000.00
3519	1 Bedroom B (Inner Unit)	26.00	4.00	30.00	2,778,000.00
3520	1 Bedroom D (Inner Unit)	29.50	4.50	34.00	3,074,000.00
3521	1 Bedroom A (Inner Unit)	25.50	4.50	30.00	2,749,000.00
3522	1 Bedroom A (Inner Unit)	25.50	4.50	30.00	2,749,000.00
3523	1 Bedroom D (Inner Unit)	29.50	4.50	34.00	3,074,000.00
3524	1 Bedroom B (Inner Unit)	26.00	4.00	30.00	2,778,000.00
3525	1 Bedroom C (Inner Unit)	27.00	4.50	31.50	2,945,000.00
3526	2 Bedroom A (Inner Unit)	41.50	7.00	48.50	3,400,000.00
3527	2 Bedroom B (End Unit)	41.50	11.50	53.00	3,436,000.00
<b>Thirty Sixth Floor</b>					
3601	2 Bedroom B (End Unit)	41.50	11.50	53.00	3,436,000.00
3602	2 Bedroom A (Inner Unit)	41.50	7.00	48.50	3,400,000.00
3603	2 Bedroom A (Inner Unit)	41.50	7.00	48.50	3,400,000.00
3604	1 Bedroom C (Inner Unit)	27.00	4.50	31.50	2,766,000.00
3605	1 Bedroom B (Inner Unit)	26.00	4.00	30.00	2,650,000.00
3606	1 Bedroom D (Inner Unit)	29.50	4.50	34.00	2,932,000.00
3607	1 Bedroom A (Inner Unit)	25.50	4.50	30.00	2,623,000.00
3608	1 Bedroom A (Inner Unit)	25.50	4.50	30.00	2,623,000.00
3609	1 Bedroom D (Inner Unit)	29.50	4.50	34.00	2,932,000.00
3610	1 Bedroom B (Inner Unit)	26.00	4.00	30.00	2,650,000.00
3611	1 Bedroom C (Inner Unit)	27.00	4.50	31.50	2,766,000.00
3612	2 Bedroom A (Inner Unit)	41.50	7.00	48.50	3,400,000.00
3614	2 Bedroom A (Inner Unit)	41.50	7.00	48.50	3,400,000.00
3615	2 Bedroom B (End Unit)	41.50	11.50	53.00	3,436,000.00
3616	2 Bedroom B (End Unit)	41.50	11.50	53.00	3,436,000.00
3617	2 Bedroom A (Inner Unit)	41.50	7.00	48.50	3,400,000.00
3618	2 Bedroom A (Inner Unit)	41.50	7.00	48.50	3,400,000.00
3619	1 Bedroom C (Inner Unit)	27.00	4.50	31.50	2,904,000.00
3620	1 Bedroom B (Inner Unit)	26.00	4.00	30.00	2,782,000.00
3621	1 Bedroom D (Inner Unit)	29.50	4.50	34.00	3,079,000.00
3622	1 Bedroom A (Inner Unit)	25.50	4.50	30.00	2,754,000.00
3623	1 Bedroom A (Inner Unit)	25.50	4.50	30.00	2,754,000.00
3624	1 Bedroom D (Inner Unit)	29.50	4.50	34.00	3,079,000.00
3625	1 Bedroom B (Inner Unit)	26.00	4.00	30.00	2,782,000.00
3626	1 Bedroom C (Inner Unit)	27.00	4.50	31.50	2,904,000.00
3627	2 Bedroom A (Inner Unit)	41.50	7.00	48.50	3,400,000.00
3628	2 Bedroom A (Inner Unit)	41.50	7.00	48.50	3,400,000.00
3629	2 Bedroom B (End Unit)	41.50	11.50	53.00	3,436,000.00
<b>Thirty Seventh Floor</b>					
3701	2 Bedroom B (End Unit)	41.50	11.50	53.00	3,436,000.00
3702	2 Bedroom A (Inner Unit)	41.50	7.00	48.50	3,400,000.00
3703	2 Bedroom A (Inner Unit)	41.50	7.00	48.50	3,400,000.00
3704	1 Bedroom C (Inner Unit)	27.00	4.50	31.50	2,771,000.00
3705	1 Bedroom B (Inner Unit)	26.00	4.00	30.00	2,654,000.00
3706	1 Bedroom D (Inner Unit)	29.50	4.50	34.00	2,937,000.00

*Signature*  
SYB DOY ARA

**BRIXTON PLACE**

*Weston Tower*

Pricelist Effective September 26, 2016

Based on Availability Plan released March 2016 (ref. # DE-16-03-001)

Building Completion Date May 2022

**BRIXTON  
PLACE**

UNIT NO.	UNIT DESCRIPTION	UNIT AREA (sqm, more or less)	BALCONY (sqm, more or less)	TOTAL AREA (sqm, more or less)	LIST PRICE (Php)
3707	1 Bedroom A (Inner Unit)	25.50	4.50	30.00	2,627,000.00
3708	1 Bedroom A (Inner Unit)	25.50	4.50	30.00	2,627,000.00
3709	1 Bedroom D (Inner Unit)	29.50	4.50	34.00	2,937,000.00
3710	1 Bedroom B (Inner Unit)	26.00	4.00	30.00	2,654,000.00
3711	1 Bedroom C (Inner Unit)	27.00	4.50	31.50	2,771,000.00
3712	2 Bedroom A (Inner Unit)	41.50	7.00	48.50	3,400,000.00
3714	2 Bedroom A (Inner Unit)	41.50	7.00	48.50	3,400,000.00
3715	2 Bedroom B (End Unit)	41.50	11.50	53.00	3,436,000.00
3716	2 Bedroom B (End Unit)	41.50	11.50	53.00	3,436,000.00
3717	2 Bedroom A (Inner Unit)	41.50	7.00	48.50	3,400,000.00
3718	2 Bedroom A (Inner Unit)	41.50	7.00	48.50	3,400,000.00
3719	1 Bedroom C (Inner Unit)	27.00	4.50	31.50	2,909,000.00
3720	1 Bedroom B (Inner Unit)	26.00	4.00	30.00	2,787,000.00
3721	1 Bedroom D (Inner Unit)	29.50	4.50	34.00	3,084,000.00
3722	1 Bedroom A (Inner Unit)	25.50	4.50	30.00	2,758,000.00
3723	1 Bedroom A (Inner Unit)	25.50	4.50	30.00	2,758,000.00
3724	1 Bedroom D (Inner Unit)	29.50	4.50	34.00	3,084,000.00
3725	1 Bedroom B (Inner Unit)	26.00	4.00	30.00	2,787,000.00
3726	1 Bedroom C (Inner Unit)	27.00	4.50	31.50	2,909,000.00
3727	2 Bedroom A (Inner Unit)	41.50	7.00	48.50	3,400,000.00
3728	2 Bedroom A (Inner Unit)	41.50	7.00	48.50	3,400,000.00
3729	2 Bedroom B (End Unit)	41.50	11.50	53.00	3,436,000.00
<b>Thirty Eighth Floor (Atrium Level)</b>					
3801	2 Bedroom B (End Unit)	41.50	11.50	53.00	3,436,000.00
3802	2 Bedroom A (Inner Unit)	41.50	7.00	48.50	3,400,000.00
3803	1 Bedroom C (Inner Unit)	27.00	4.50	31.50	2,936,000.00
3804	1 Bedroom B (Inner Unit)	26.00	4.00	30.00	2,769,000.00
3805	1 Bedroom D (Inner Unit)	29.50	4.50	34.00	3,064,000.00
3806	1 Bedroom A (Inner Unit)	25.50	4.50	30.00	2,741,000.00
3807	1 Bedroom A (Inner Unit)	25.50	4.50	30.00	2,741,000.00
3808	1 Bedroom D (Inner Unit)	29.50	4.50	34.00	3,064,000.00
3809	1 Bedroom B (Inner Unit)	26.00	4.00	30.00	2,769,000.00
3810	1 Bedroom C (Inner Unit)	27.00	4.50	31.50	2,890,000.00
3811	2 Bedroom A (Inner Unit)	41.50	7.00	48.50	3,400,000.00
3812	2 Bedroom A (Inner Unit)	41.50	7.00	48.50	3,400,000.00
3814	2 Bedroom B (End Unit)	41.50	11.50	53.00	3,436,000.00
3815	2 Bedroom B (End Unit)	41.50	11.50	53.00	3,436,000.00
3816	2 Bedroom A (Inner Unit)	41.50	7.00	48.50	3,400,000.00
3817	1 Bedroom C (Inner Unit)	27.00	4.50	31.50	3,074,000.00
3818	1 Bedroom B (Inner Unit)	26.00	4.00	30.00	2,902,000.00
3819	1 Bedroom D (Inner Unit)	29.50	4.50	34.00	3,211,000.00
3820	1 Bedroom A (Inner Unit)	25.50	4.50	30.00	2,872,000.00
3821	1 Bedroom A (Inner Unit)	25.50	4.50	30.00	2,872,000.00
3822	1 Bedroom D (Inner Unit)	29.50	4.50	34.00	3,211,000.00
3823	1 Bedroom B (Inner Unit)	26.00	4.00	30.00	2,902,000.00
3824	1 Bedroom C (Inner Unit)	27.00	4.50	31.50	3,028,000.00
3825	2 Bedroom A (Inner Unit)	41.50	7.00	48.50	3,400,000.00
3826	2 Bedroom A (Inner Unit)	41.50	7.00	48.50	3,400,000.00
3827	2 Bedroom B (End Unit)	41.50	11.50	53.00	3,436,000.00
<b>Thirty Ninth Floor</b>					
3901	2 Bedroom B (End Unit)	41.50	11.50	53.00	3,436,000.00
3902	2 Bedroom A (Inner Unit)	41.50	7.00	48.50	3,400,000.00
3903	1 Bedroom C (Inner Unit)	27.00	4.50	31.50	2,826,000.00
3904	1 Bedroom B (Inner Unit)	26.00	4.00	30.00	2,663,000.00
3905	1 Bedroom D (Inner Unit)	29.50	4.50	34.00	2,947,000.00
3906	1 Bedroom A (Inner Unit)	25.50	4.50	30.00	2,636,000.00
3907	1 Bedroom A (Inner Unit)	25.50	4.50	30.00	2,636,000.00

*[Handwritten signatures]*  
SYB DOY ARA

**BRIXTON PLACE**

**Weston Tower**

Pricelist Effective September 26, 2016

Based on Availability Plan released March 2016 (ref. # DE-16-03-001)

Building Completion Date May 2022

**BRIXTON  
PLACE**

UNIT NO.	UNIT DESCRIPTION	UNIT AREA (sqm, more or less)	BALCONY (sqm, more or less)	TOTAL AREA (sqm, more or less)	LIST PRICE (PhP)
3908	1 Bedroom D (Inner Unit)	29.50	4.50	34.00	2,947,000.00
3909	1 Bedroom B (Inner Unit)	26.00	4.00	30.00	2,663,000.00
3910	1 Bedroom C (Inner Unit)	27.00	4.50	31.50	2,780,000.00
3911	2 Bedroom A (Inner Unit)	41.50	7.00	48.50	3,400,000.00
3912	2 Bedroom A (Inner Unit)	41.50	7.00	48.50	3,400,000.00
3914	2 Bedroom B (End Unit)	41.50	11.50	53.00	3,436,000.00
3915	2 Bedroom B (End Unit)	41.50	11.50	53.00	3,436,000.00
3916	2 Bedroom A (Inner Unit)	41.50	7.00	48.50	3,400,000.00
3917	1 Bedroom C (Inner Unit)	27.00	4.50	31.50	2,964,000.00
3918	1 Bedroom B (Inner Unit)	26.00	4.00	30.00	2,796,000.00
3919	1 Bedroom D (Inner Unit)	29.50	4.50	34.00	3,094,000.00
3920	1 Bedroom A (Inner Unit)	25.50	4.50	30.00	2,767,000.00
3921	1 Bedroom A (Inner Unit)	25.50	4.50	30.00	2,767,000.00
3922	1 Bedroom D (Inner Unit)	29.50	4.50	34.00	3,094,000.00
3923	1 Bedroom B (Inner Unit)	26.00	4.00	30.00	2,796,000.00
3924	1 Bedroom C (Inner Unit)	27.00	4.50	31.50	2,918,000.00
3925	2 Bedroom A (Inner Unit)	41.50	7.00	48.50	3,400,000.00
3926	2 Bedroom A (Inner Unit)	41.50	7.00	48.50	3,400,000.00
3927	2 Bedroom B (End Unit)	41.50	11.50	53.00	3,436,000.00
<b>Fourtieth Floor</b>					
4001	2 Bedroom B (End Unit)	41.50	11.50	53.00	3,436,000.00
4002	2 Bedroom A (Inner Unit)	41.50	7.00	48.50	3,400,000.00
4003	1 Bedroom C (Inner Unit)	27.00	4.50	31.50	2,831,000.00
4004	1 Bedroom B (Inner Unit)	26.00	4.00	30.00	2,667,000.00
4005	1 Bedroom D (Inner Unit)	29.50	4.50	34.00	2,952,000.00
4006	1 Bedroom A (Inner Unit)	25.50	4.50	30.00	2,640,000.00
4007	1 Bedroom A (Inner Unit)	25.50	4.50	30.00	2,640,000.00
4008	1 Bedroom D (Inner Unit)	29.50	4.50	34.00	2,952,000.00
4009	1 Bedroom B (Inner Unit)	26.00	4.00	30.00	2,667,000.00
4010	1 Bedroom C (Inner Unit)	27.00	4.50	31.50	2,785,000.00
4011	2 Bedroom A (Inner Unit)	41.50	7.00	48.50	3,400,000.00
4012	2 Bedroom A (Inner Unit)	41.50	7.00	48.50	3,400,000.00
4014	2 Bedroom B (End Unit)	41.50	11.50	53.00	3,436,000.00
4015	2 Bedroom B (End Unit)	41.50	11.50	53.00	3,436,000.00
4016	2 Bedroom A (Inner Unit)	41.50	7.00	48.50	3,400,000.00
4017	1 Bedroom C (Inner Unit)	27.00	4.50	31.50	2,968,000.00
4018	1 Bedroom B (Inner Unit)	26.00	4.00	30.00	2,800,000.00
4019	1 Bedroom D (Inner Unit)	29.50	4.50	34.00	3,098,000.00
4020	1 Bedroom A (Inner Unit)	25.50	4.50	30.00	2,771,000.00
4021	1 Bedroom A (Inner Unit)	25.50	4.50	30.00	2,771,000.00
4022	1 Bedroom D (Inner Unit)	29.50	4.50	34.00	3,098,000.00
4023	1 Bedroom B (Inner Unit)	26.00	4.00	30.00	2,800,000.00
4024	1 Bedroom C (Inner Unit)	27.00	4.50	31.50	2,922,000.00
4025	2 Bedroom A (Inner Unit)	41.50	7.00	48.50	3,400,000.00
4026	2 Bedroom A (Inner Unit)	41.50	7.00	48.50	3,400,000.00
4027	2 Bedroom B (End Unit)	41.50	11.50	53.00	3,436,000.00
<b>Forty First Floor</b>					
4101	2 Bedroom B (End Unit)	41.50	11.50	53.00	3,436,000.00
4102	2 Bedroom A (Inner Unit)	41.50	7.00	48.50	3,400,000.00
4103	2 Bedroom A (Inner Unit)	41.50	7.00	48.50	3,400,000.00
4104	1 Bedroom C (Inner Unit)	27.00	4.50	31.50	2,789,000.00
4105	1 Bedroom B (Inner Unit)	26.00	4.00	30.00	2,672,000.00
4106	1 Bedroom D (Inner Unit)	29.50	4.50	34.00	2,956,000.00
4107	1 Bedroom A (Inner Unit)	25.50	4.50	30.00	2,644,000.00
4108	1 Bedroom A (Inner Unit)	25.50	4.50	30.00	2,644,000.00
4109	1 Bedroom D (Inner Unit)	29.50	4.50	34.00	2,956,000.00
4110	1 Bedroom B (Inner Unit)	26.00	4.00	30.00	2,672,000.00
4111	1 Bedroom C (Inner Unit)	27.00	4.50	31.50	2,789,000.00
4112	2 Bedroom A (Inner Unit)	41.50	7.00	48.50	3,400,000.00
4114	2 Bedroom A (Inner Unit)	41.50	7.00	48.50	3,400,000.00
4115	2 Bedroom B (End Unit)	41.50	11.50	53.00	3,436,000.00
4116	2 Bedroom B (End Unit)	41.50	11.50	53.00	3,436,000.00
4117	2 Bedroom A (Inner Unit)	41.50	7.00	48.50	3,400,000.00
4118	2 Bedroom A (Inner Unit)	41.50	7.00	48.50	3,400,000.00
4119	1 Bedroom C (Inner Unit)	27.00	4.50	31.50	2,927,000.00
4120	1 Bedroom B (Inner Unit)	26.00	4.00	30.00	2,804,000.00
4121	1 Bedroom D (Inner Unit)	29.50	4.50	34.00	3,103,000.00
4122	1 Bedroom A (Inner Unit)	25.50	4.50	30.00	2,776,000.00

*SYB* *DOY* *ARA*

**BRIXTON PLACE**

*Weston Tower*

Pricelist Effective September 26, 2016

Based on Availability Plan released March 2016 (ref. # DE-16-03-001)

Building Completion Date May 2022

**BRIXTON  
PLACE**

UNIT NO.	UNIT DESCRIPTION	UNIT AREA (sqm, more or less)	BALCONY (sqm, more or less)	TOTAL AREA (sqm, more or less)	LIST PRICE (PhP)
4123	1 Bedroom A (Inner Unit)	25.50	4.50	30.00	2,776,000.00
4124	1 Bedroom D (Inner Unit)	29.50	4.50	34.00	3,103,000.00
4125	1 Bedroom B (Inner Unit)	26.00	4.00	30.00	2,804,000.00
4126	1 Bedroom C (Inner Unit)	27.00	4.50	31.50	2,927,000.00
4127	2 Bedroom A (Inner Unit)	41.50	7.00	48.50	3,400,000.00
4128	2 Bedroom A (Inner Unit)	41.50	7.00	48.50	3,400,000.00
4129	2 Bedroom B (End Unit)	41.50	11.50	53.00	3,436,000.00
<b>Forty Second Floor</b>					
4201	2 Bedroom B (End Unit)	41.50	11.50	53.00	3,436,000.00
4202	2 Bedroom A (Inner Unit)	41.50	7.00	48.50	3,400,000.00
4203	2 Bedroom A (Inner Unit)	41.50	7.00	48.50	3,400,000.00
4204	1 Bedroom C (Inner Unit)	27.00	4.50	31.50	2,794,000.00
4205	1 Bedroom B (Inner Unit)	26.00	4.00	30.00	2,676,000.00
4206	1 Bedroom D (Inner Unit)	29.50	4.50	34.00	2,961,000.00
4207	1 Bedroom A (Inner Unit)	25.50	4.50	30.00	2,649,000.00
4208	1 Bedroom A (Inner Unit)	25.50	4.50	30.00	2,649,000.00
4209	1 Bedroom D (Inner Unit)	29.50	4.50	34.00	2,961,000.00
4210	1 Bedroom B (Inner Unit)	26.00	4.00	30.00	2,676,000.00
4211	1 Bedroom C (Inner Unit)	27.00	4.50	31.50	2,794,000.00
4212	2 Bedroom A (Inner Unit)	41.50	7.00	48.50	3,400,000.00
4214	2 Bedroom A (Inner Unit)	41.50	7.00	48.50	3,400,000.00
4215	2 Bedroom B (End Unit)	41.50	11.50	53.00	3,436,000.00
4216	2 Bedroom B (End Unit)	41.50	11.50	53.00	3,436,000.00
4217	2 Bedroom A (Inner Unit)	41.50	7.00	48.50	3,400,000.00
4218	2 Bedroom A (Inner Unit)	41.50	7.00	48.50	3,400,000.00
4219	1 Bedroom C (Inner Unit)	27.00	4.50	31.50	2,932,000.00
4220	1 Bedroom B (Inner Unit)	26.00	4.00	30.00	2,809,000.00
4221	1 Bedroom D (Inner Unit)	29.50	4.50	34.00	3,108,000.00
4222	1 Bedroom A (Inner Unit)	25.50	4.50	30.00	2,780,000.00
4223	1 Bedroom A (Inner Unit)	25.50	4.50	30.00	2,780,000.00
4224	1 Bedroom D (Inner Unit)	29.50	4.50	34.00	3,108,000.00
4225	1 Bedroom B (Inner Unit)	26.00	4.00	30.00	2,809,000.00
4226	1 Bedroom C (Inner Unit)	27.00	4.50	31.50	2,932,000.00
4227	2 Bedroom A (Inner Unit)	41.50	7.00	48.50	3,400,000.00
4228	2 Bedroom A (Inner Unit)	41.50	7.00	48.50	3,400,000.00
4229	2 Bedroom B (End Unit)	41.50	11.50	53.00	3,436,000.00
<b>Forty Third Floor (Atrium Level)</b>					
4301	2 Bedroom B (End Unit)	41.50	11.50	53.00	3,436,000.00
4302	2 Bedroom A (Inner Unit)	41.50	7.00	48.50	3,400,000.00
4303	2 Bedroom A (Inner Unit)	41.50	7.00	48.50	3,400,000.00
4304	1 Bedroom C (Inner Unit)	27.00	4.50	31.50	2,913,000.00
4305	1 Bedroom B (Inner Unit)	26.00	4.00	30.00	2,791,000.00
4306	1 Bedroom D (Inner Unit)	29.50	4.50	34.00	3,089,000.00
4307	1 Bedroom A (Inner Unit)	25.50	4.50	30.00	2,762,000.00
4308	1 Bedroom A (Inner Unit)	25.50	4.50	30.00	2,762,000.00
4309	1 Bedroom D (Inner Unit)	29.50	4.50	34.00	3,089,000.00
4310	1 Bedroom B (Inner Unit)	26.00	4.00	30.00	2,791,000.00
4311	1 Bedroom C (Inner Unit)	27.00	4.50	31.50	2,959,000.00
4312	2 Bedroom A (Inner Unit)	41.50	7.00	48.50	3,400,000.00
4314	2 Bedroom B (End Unit)	41.50	11.50	53.00	3,436,000.00
4315	2 Bedroom B (End Unit)	41.50	11.50	53.00	3,436,000.00
4316	2 Bedroom A (Inner Unit)	41.50	7.00	48.50	3,400,000.00
4317	2 Bedroom A (Inner Unit)	41.50	7.00	48.50	3,400,000.00
4318	1 Bedroom C (Inner Unit)	27.00	4.50	31.50	3,051,000.00
4319	1 Bedroom B (Inner Unit)	26.00	4.00	30.00	2,924,000.00
4320	1 Bedroom D (Inner Unit)	29.50	4.50	34.00	3,236,000.00
4321	1 Bedroom A (Inner Unit)	25.50	4.50	30.00	2,894,000.00
4322	1 Bedroom A (Inner Unit)	25.50	4.50	30.00	2,894,000.00
4323	1 Bedroom D (Inner Unit)	29.50	4.50	34.00	3,236,000.00
4324	1 Bedroom B (Inner Unit)	26.00	4.00	30.00	2,924,000.00
4325	1 Bedroom C (Inner Unit)	27.00	4.50	31.50	3,097,000.00
4326	2 Bedroom A (Inner Unit)	41.50	7.00	48.50	3,400,000.00
4327	2 Bedroom B (End Unit)	41.50	11.50	53.00	3,436,000.00
<b>Forty Fourth Floor</b>					
4401	2 Bedroom B (End Unit)	41.50	11.50	53.00	3,436,000.00
4402	2 Bedroom A (Inner Unit)	41.50	7.00	48.50	3,400,000.00
4403	2 Bedroom A (Inner Unit)	41.50	7.00	48.50	3,400,000.00
4404	1 Bedroom C (Inner Unit)	27.00	4.50	31.50	2,803,000.00

*[Handwritten signatures]*  
 SYB DOY ARA

**BRIXTON PLACE**

**Weston Tower**

Pricelist Effective September 26, 2016

Based on Availability Plan released March 2016 (ref. # DE-16-03-001)

Building Completion Date May 2022

**BRIXTON  
PLACE**

UNIT NO.	UNIT DESCRIPTION	UNIT AREA (sqm, more or less)	BALCONY (sqm, more or less)	TOTAL AREA (sqm, more or less)	LIST PRICE (PhP)
4405	1 Bedroom B (Inner Unit)	26.00	4.00	30.00	2,685,000.00
4406	1 Bedroom D (Inner Unit)	29.50	4.50	34.00	2,971,000.00
4407	1 Bedroom A (Inner Unit)	25.50	4.50	30.00	2,658,000.00
4408	1 Bedroom A (Inner Unit)	25.50	4.50	30.00	2,658,000.00
4409	1 Bedroom D (Inner Unit)	29.50	4.50	34.00	2,971,000.00
4410	1 Bedroom B (Inner Unit)	26.00	4.00	30.00	2,685,000.00
4411	1 Bedroom C (Inner Unit)	27.00	4.50	31.50	2,849,000.00
4412	2 Bedroom A (Inner Unit)	41.50	7.00	48.50	3,400,000.00
4414	2 Bedroom B (End Unit)	41.50	11.50	53.00	3,436,000.00
4415	2 Bedroom B (End Unit)	41.50	11.50	53.00	3,436,000.00
4416	2 Bedroom A (Inner Unit)	41.50	7.00	48.50	3,400,000.00
4417	2 Bedroom A (Inner Unit)	41.50	7.00	48.50	3,400,000.00
4418	1 Bedroom C (Inner Unit)	27.00	4.50	31.50	2,941,000.00
4419	1 Bedroom B (Inner Unit)	26.00	4.00	30.00	2,818,000.00
4420	1 Bedroom D (Inner Unit)	29.50	4.50	34.00	3,118,000.00
4421	1 Bedroom A (Inner Unit)	25.50	4.50	30.00	2,789,000.00
4422	1 Bedroom A (Inner Unit)	25.50	4.50	30.00	2,789,000.00
4423	1 Bedroom D (Inner Unit)	29.50	4.50	34.00	3,118,000.00
4424	1 Bedroom B (Inner Unit)	26.00	4.00	30.00	2,818,000.00
4425	1 Bedroom C (Inner Unit)	27.00	4.50	31.50	2,987,000.00
4426	2 Bedroom A (Inner Unit)	41.50	7.00	48.50	3,400,000.00
4427	2 Bedroom B (End Unit)	41.50	11.50	53.00	3,436,000.00
<b>Forty Fifth Floor</b>					
4501	2 Bedroom B (End Unit)	41.50	11.50	53.00	3,436,000.00
4502	2 Bedroom A (Inner Unit)	41.50	7.00	48.50	3,400,000.00
4503	2 Bedroom A (Inner Unit)	41.50	7.00	48.50	3,400,000.00
4504	1 Bedroom C (Inner Unit)	27.00	4.50	31.50	2,808,000.00
4505	1 Bedroom B (Inner Unit)	26.00	4.00	30.00	2,689,000.00
4506	1 Bedroom D (Inner Unit)	29.50	4.50	34.00	2,976,000.00
4507	1 Bedroom A (Inner Unit)	25.50	4.50	30.00	2,662,000.00
4508	1 Bedroom A (Inner Unit)	25.50	4.50	30.00	2,662,000.00
4509	1 Bedroom D (Inner Unit)	29.50	4.50	34.00	2,976,000.00
4510	1 Bedroom B (Inner Unit)	26.00	4.00	30.00	2,689,000.00
4511	1 Bedroom C (Inner Unit)	27.00	4.50	31.50	2,854,000.00
4512	2 Bedroom A (Inner Unit)	41.50	7.00	48.50	3,400,000.00
4514	2 Bedroom B (End Unit)	41.50	11.50	53.00	3,436,000.00
4515	2 Bedroom B (End Unit)	41.50	11.50	53.00	3,436,000.00
4516	2 Bedroom A (Inner Unit)	41.50	7.00	48.50	3,400,000.00
4517	2 Bedroom A (Inner Unit)	41.50	7.00	48.50	3,400,000.00
4518	1 Bedroom C (Inner Unit)	27.00	4.50	31.50	2,945,000.00
4519	1 Bedroom B (Inner Unit)	26.00	4.00	30.00	2,822,000.00
4520	1 Bedroom D (Inner Unit)	29.50	4.50	34.00	3,123,000.00
4521	1 Bedroom A (Inner Unit)	25.50	4.50	30.00	2,793,000.00
4522	1 Bedroom A (Inner Unit)	25.50	4.50	30.00	2,793,000.00
4523	1 Bedroom D (Inner Unit)	29.50	4.50	34.00	3,123,000.00
4524	1 Bedroom B (Inner Unit)	26.00	4.00	30.00	2,822,000.00
4525	1 Bedroom C (Inner Unit)	27.00	4.50	31.50	2,991,000.00
4526	2 Bedroom A (Inner Unit)	41.50	7.00	48.50	3,400,000.00
4527	2 Bedroom B (End Unit)	41.50	11.50	53.00	3,436,000.00
<b>Forty Sixth Floor</b>					
4601	2 Bedroom B (End Unit)	41.50	11.50	53.00	3,436,000.00
4602	2 Bedroom A (Inner Unit)	41.50	7.00	48.50	3,400,000.00
4603	2 Bedroom A (Inner Unit)	41.50	7.00	48.50	3,400,000.00
4604	1 Bedroom C (Inner Unit)	27.00	4.50	31.50	2,812,000.00
4605	1 Bedroom B (Inner Unit)	26.00	4.00	30.00	2,694,000.00
4606	1 Bedroom D (Inner Unit)	29.50	4.50	34.00	2,981,000.00
4607	1 Bedroom A (Inner Unit)	25.50	4.50	30.00	2,666,000.00
4608	1 Bedroom A (Inner Unit)	25.50	4.50	30.00	2,666,000.00
4609	1 Bedroom D (Inner Unit)	29.50	4.50	34.00	2,981,000.00
4610	1 Bedroom B (Inner Unit)	26.00	4.00	30.00	2,694,000.00
4611	1 Bedroom C (Inner Unit)	27.00	4.50	31.50	2,812,000.00
4612	2 Bedroom A (Inner Unit)	41.50	7.00	48.50	3,400,000.00
4614	2 Bedroom A (Inner Unit)	41.50	7.00	48.50	3,400,000.00
4615	2 Bedroom B (End Unit)	41.50	11.50	53.00	3,436,000.00
4616	2 Bedroom B (End Unit)	41.50	11.50	53.00	3,436,000.00
4617	2 Bedroom A (Inner Unit)	41.50	7.00	48.50	3,400,000.00
4618	2 Bedroom A (Inner Unit)	41.50	7.00	48.50	3,400,000.00
4619	1 Bedroom C (Inner Unit)	27.00	4.50	31.50	2,950,000.00

*[Handwritten signatures]*  
 SYB DOY ARA

**BRIXTON PLACE****Weston Tower**

Pricelist Effective September 26, 2016

Based on Availability Plan released March 2016 (ref. # DE-16-03-001)

Building Completion Date May 2022

**BRIXTON  
PLACE**

UNIT NO.	UNIT DESCRIPTION	UNIT AREA (sqm, more or less)	BALCONY (sqm, more or less)	TOTAL AREA (sqm, more or less)	LIST PRICE (PhP)
4620	1 Bedroom B (Inner Unit)	26.00	4.00	30.00	2,827,000.00
4621	1 Bedroom D (Inner Unit)	29.50	4.50	34.00	3,128,000.00
4622	1 Bedroom A (Inner Unit)	25.50	4.50	30.00	2,797,000.00
4623	1 Bedroom A (Inner Unit)	25.50	4.50	30.00	2,797,000.00
4624	1 Bedroom D (Inner Unit)	29.50	4.50	34.00	3,128,000.00
4625	1 Bedroom B (Inner Unit)	26.00	4.00	30.00	2,827,000.00
4626	1 Bedroom C (Inner Unit)	27.00	4.50	31.50	2,950,000.00
4627	2 Bedroom A (Inner Unit)	41.50	7.00	48.50	3,400,000.00
4628	2 Bedroom A (Inner Unit)	41.50	7.00	48.50	3,400,000.00
4629	2 Bedroom B (End Unit)	41.50	11.50	53.00	3,436,000.00
<b>Penthouse Floor</b>					
PH01	2 Bedroom B (End Unit)	41.50	11.50	53.00	3,436,000.00
PH02	2 Bedroom A (Inner Unit)	41.50	7.00	48.50	3,400,000.00
PH03	2 Bedroom A (Inner Unit)	41.50	7.00	48.50	3,400,000.00
PH04	1 Bedroom C (Inner Unit)	27.00	4.50	31.50	2,817,000.00
PH05	1 Bedroom B (Inner Unit)	26.00	4.00	30.00	2,698,000.00
PH06	1 Bedroom D (Inner Unit)	29.50	4.50	34.00	2,986,000.00
PH07	1 Bedroom A (Inner Unit)	25.50	4.50	30.00	2,671,000.00
PH08	1 Bedroom A (Inner Unit)	25.50	4.50	30.00	2,671,000.00
PH09	1 Bedroom D (Inner Unit)	29.50	4.50	34.00	2,986,000.00
PH10	1 Bedroom B (Inner Unit)	26.00	4.00	30.00	2,698,000.00
PH11	1 Bedroom C (Inner Unit)	27.00	4.50	31.50	2,817,000.00
PH12	2 Bedroom A (Inner Unit)	41.50	7.00	48.50	3,400,000.00
PH14	2 Bedroom A (Inner Unit)	41.50	7.00	48.50	3,400,000.00
PH15	2 Bedroom B (End Unit)	41.50	11.50	53.00	3,436,000.00
PH16	2 Bedroom B (End Unit)	41.50	11.50	53.00	3,436,000.00
PH17	2 Bedroom A (Inner Unit)	41.50	7.00	48.50	3,400,000.00
PH18	2 Bedroom A (Inner Unit)	41.50	7.00	48.50	3,400,000.00
PH19	1 Bedroom C (Inner Unit)	27.00	4.50	31.50	2,955,000.00
PH20	1 Bedroom B (Inner Unit)	26.00	4.00	30.00	2,831,000.00
PH21	1 Bedroom D (Inner Unit)	29.50	4.50	34.00	3,133,000.00
PH22	1 Bedroom A (Inner Unit)	25.50	4.50	30.00	2,802,000.00
PH23	1 Bedroom A (Inner Unit)	25.50	4.50	30.00	2,802,000.00
PH24	1 Bedroom D (Inner Unit)	29.50	4.50	34.00	3,133,000.00
PH25	1 Bedroom B (Inner Unit)	26.00	4.00	30.00	2,831,000.00
PH26	1 Bedroom C (Inner Unit)	27.00	4.50	31.50	2,955,000.00
PH27	2 Bedroom A (Inner Unit)	41.50	7.00	48.50	3,400,000.00
PH28	2 Bedroom A (Inner Unit)	41.50	7.00	48.50	3,400,000.00
PH29	2 Bedroom B (End Unit)	41.50	11.50	53.00	3,436,000.00

**Notes :**

1. CASH PRICE is LIST PRICE less 10%.
2. Price of parking slot is not included in the list price. Parking slots are sold separately.
3. Above prices are subject to change without prior notice.
4. The areas may change based on actual site condition.
5. Prices indicated are exclusive of closing fees.
6. Prices may include VAT, if and where applicable.
7. The contents herein are subject to change without prior notice and do not constitute an offer or contract.

**BRIXTON PLACE - WESTON TOWER**  
**TURNOVER FINISHES & FIXTURES**

For Sales and Marketing Reference: Effective March 2016

**BRIXTON**  
 PLACE

RESIDENTIAL UNITS	1-BEDROOM UNIT				2-BEDROOM UNIT
	25.50 sq.m	26.00 sq.m	27.00 sq.m	29.50 sq.m	
<b>FLOOR FINISHES</b>					41.50 sq.m
Living, Dining and Kitchen	Vinyl planks with baseboard				Ceramic Tiles with baseboard
Bedrooms	Vinyl planks with baseboard				
Balcony	Ceramic tiles with pebble washout				
Toilet & Bath	Unglazed ceramic tiles				
<b>WALL FINISHES</b>					
Interior Walls	Painted finish				
Toilet	Ceramic tiles; Painted cement finish above wall tiles				
<b>CEILING FINISHES</b>					
Living, Dining and Kitchen	Painted plain cement finish				
Bedrooms	Painted plain cement finish				
Toilet & Bath	Painted ficemboard ceiling				
<b>SPECIALTIES</b>					
Kitchen Area	Granite finish kitchen countertop with cabinet system				
Toilet and Bath	Mirror Cabinet			Granite finish lavatory countertop	
<b>DOORS</b>					
Entrance Door	Wooden door on metal jamb				
Bedroom Door	Aluminum sliding framed glass panel			Wooden door on metal jamb	
Toilet Door	Wooden door with half louver on metal jamb				
Balcony Door	Aluminum sliding framed glass panel with insect screen				
<b>WINDOWS</b>	Aluminum framed glass panel with insect screen (except awning windows)				
<b>FINISHING HARDWARE</b>					
Main Door Lockset	Mortise type keyed lockset				
Bedroom Lockset	Flush type keyed lockset			Lever type keyed lockset	
Toilet Lockset	Lever type privacy lockset				
<b>TOILET AND KITCHEN FIXTURES</b>					
Water Closet	Top flush, one-piece type				
Lavatory	Wall-hung with semi-pedestal type			Semi-counter top basin	
Shower Head and Fittings	Exposed shower and mixer type				
Toilet Paper Holder	Recessed type				
Soap Holder	Niche at wall				
Kitchen Sink	Stainless steel, single bowl				
Kitchen Faucet	Gooseneck type				
Toilet Exhaust	Ceiling-mounted exhaust fan				
Kitchen exhaust	Rangehood Provision				
<b>AIR CONDITION</b>	Provision for Window type Air Conditioning Unit		Provision for Window type and Split type Air Conditioning Unit		
<b>COMMON AREA</b>					
<b>FLOOR FINISH</b>					
Stairs	Straight to finish concrete with steel angle nosing guard				
Hallway/ Corridor	Ceramic tiles with pebble washout				
Roof Deck	Natural stone / homogeneous tile with pebble washout				
Driveway/ Parking	Straight to finish concrete				
<b>WALL FINISH</b>					
Exterior Wall Finish	Combination of plain and textured paint on cement finish				
Hallway	Painted plain cement finish				
Stairwell	Painted plain cement finish				
<b>CEILING FINISH</b>					
Hallway	Painted plain cement finish with ficem / gypsum board cladding				
Stairwell	Painted plain cement finish				
Driveway/ Parking	Painted plain cement finish				

**ISSUED FOR REFERENCE ONLY**

Steph	<i>[Signature]</i>	OSMAN
RMS	<i>[Signature]</i>	OSMAN
AMC	<i>[Signature]</i>	


--- Nothing follows ---

Specifications are subject to change without prior notice.

FOR REFERENCE ONLY

# BRIXTON PLACE

MARCH 2016 - DE-016-03-001

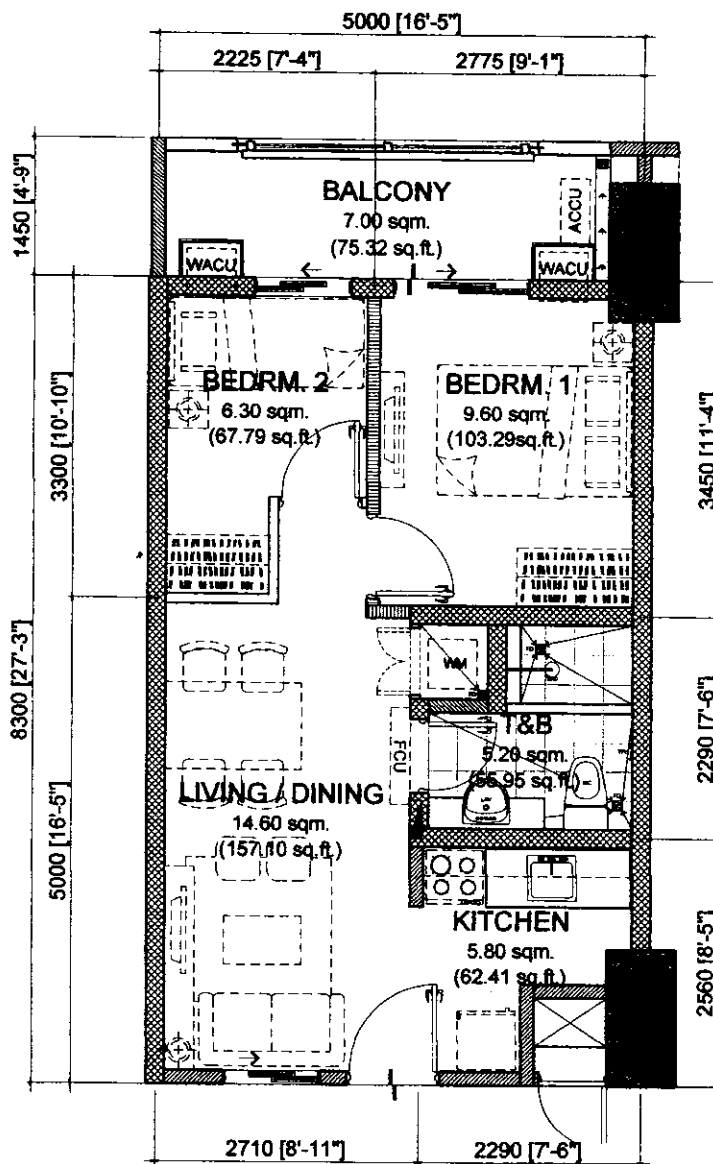

NOEL J. S. 03/02/2016

NOTED BY:		
STEPH	<i>[Signature]</i>	03 MAR 2016
RMS	<i>[Signature]</i>	04 MAR 2016
AMC	<i>[Signature]</i>	21

**41.50 sq.m. 2-BR TYPE - A**  
 INNER UNIT - 41.50 sq.m. / 446.54 sq.ft.  
 WITH 1 BALCONY - 7.00 / 75.32 sq.ft.  
 GROSS FLOOR AREA - 48.50 sq.m. / 521.86 sq.ft.

SCALE: 1 : 80 mtrs.

- NOTE:
- DIMENSIONS & AREAS MAY VARY BASED ON ACTUAL SITE CONDITION.
  - FURNITURE & APPLIANCES ARE NOT INCLUDED.
  - FLOOR PLANS DEPICTED IN THIS MATERIAL ARE FOR DEMONSTRATION PURPOSES ONLY AND SHOULD NOT BE RELIED UPON AS FINAL PROJECT PLANS.
  - FOR ANNOUNCEMENT PURPOSES ONLY.

INNER UNIT	AREA	
	SQ. MTR.	SQ. FT.
LIVING/DINING	14.60	157.10
KITCHEN	5.80	62.41
BEDROOM 1	9.60	103.29
BEDROOM 2	6.30	67.79
T&B	5.20	55.95
UNIT AREA	41.50	446.54
BALCONY	7.00	75.32
GR. FLR. AREA	48.50	521.86




*3/20*

FOR REFERENCE ONLY

# BRIXTON PLACE

MARCH 2016 - DE-016-03-001

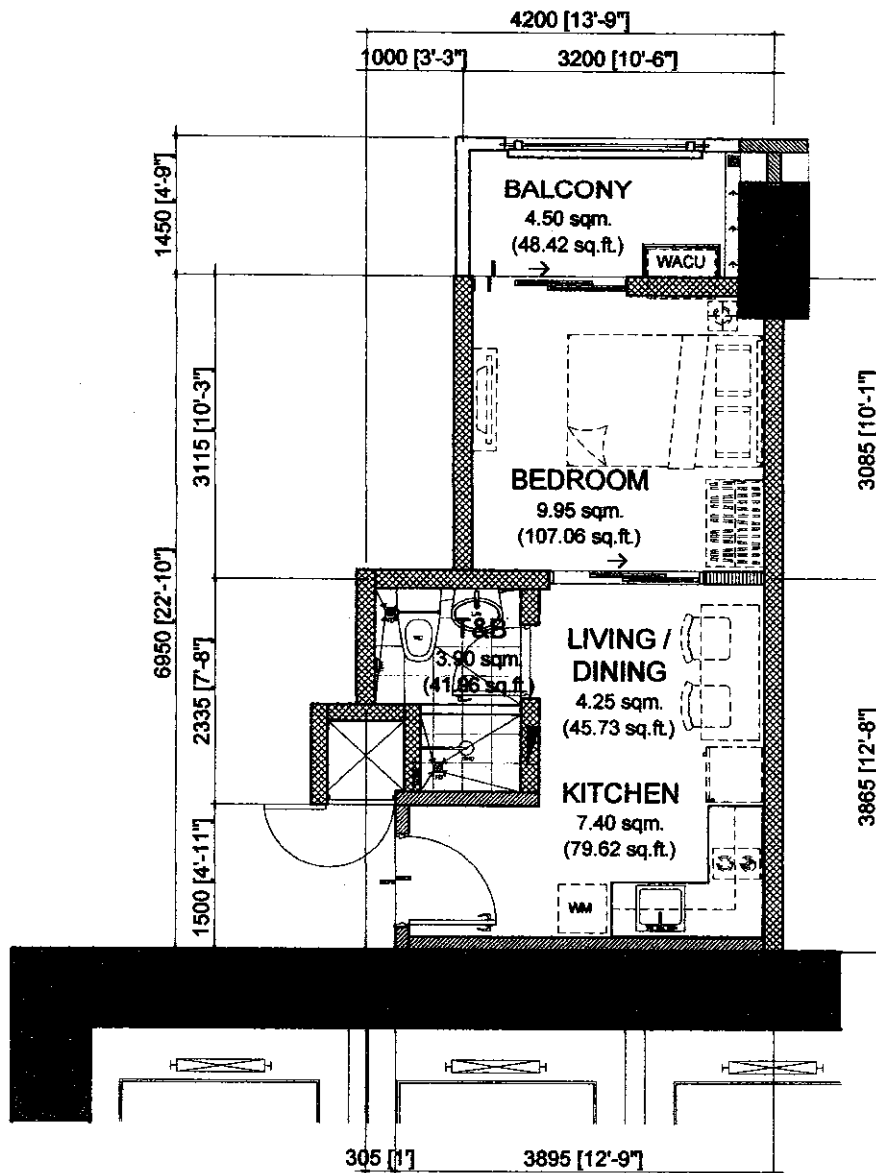

NOTED BY:		
STEPH	<i>[Signature]</i>	07/MAR
RMS	<i>[Signature]</i>	07/MAR
AMC	<i>[Signature]</i>	07

**25.50 sq.m. 1-BR TYPE - A**  
 INNER UNIT - 25.50 sq.m. / 274.38 sq.ft.  
 WITH 1 BALCONY - 4.50 / 48.42 sq.ft.  
 GROSS FLOOR AREA - 30.00 sq.m. / 322.80 sq.ft.

SCALE: 1 : 80 mtrs.

**NOTE:**

- DIMENSIONS & AREAS MAY VARY BASED ON ACTUAL SITE CONDITION.
- FURNITURE & APPLIANCES ARE NOT INCLUDED.
- FLOOR PLANS DEPICTED IN THIS MATERIAL ARE FOR DEMONSTRATION PURPOSES ONLY AND SHOULD NOT BE RELIED UPON AS FINAL PROJECT PLANS.
- FOR ANNOUNCEMENT PURPOSES ONLY.

INNER UNIT	AREA	
	SQ. MTR.	SQ. FT.
LIVING/DINING	4.25	45.73
KITCHEN	7.40	79.62
BEDROOM	9.95	107.06
T&B	3.90	41.96
UNIT AREA	25.50	274.38
BALCONY	4.50	48.42
GR. FLR. AREA	30.00	322.80




*[Handwritten signature]*

FOR REFERENCE ONLY

# BRIXTON PLACE

MARCH 2016 - DE-016-03-001

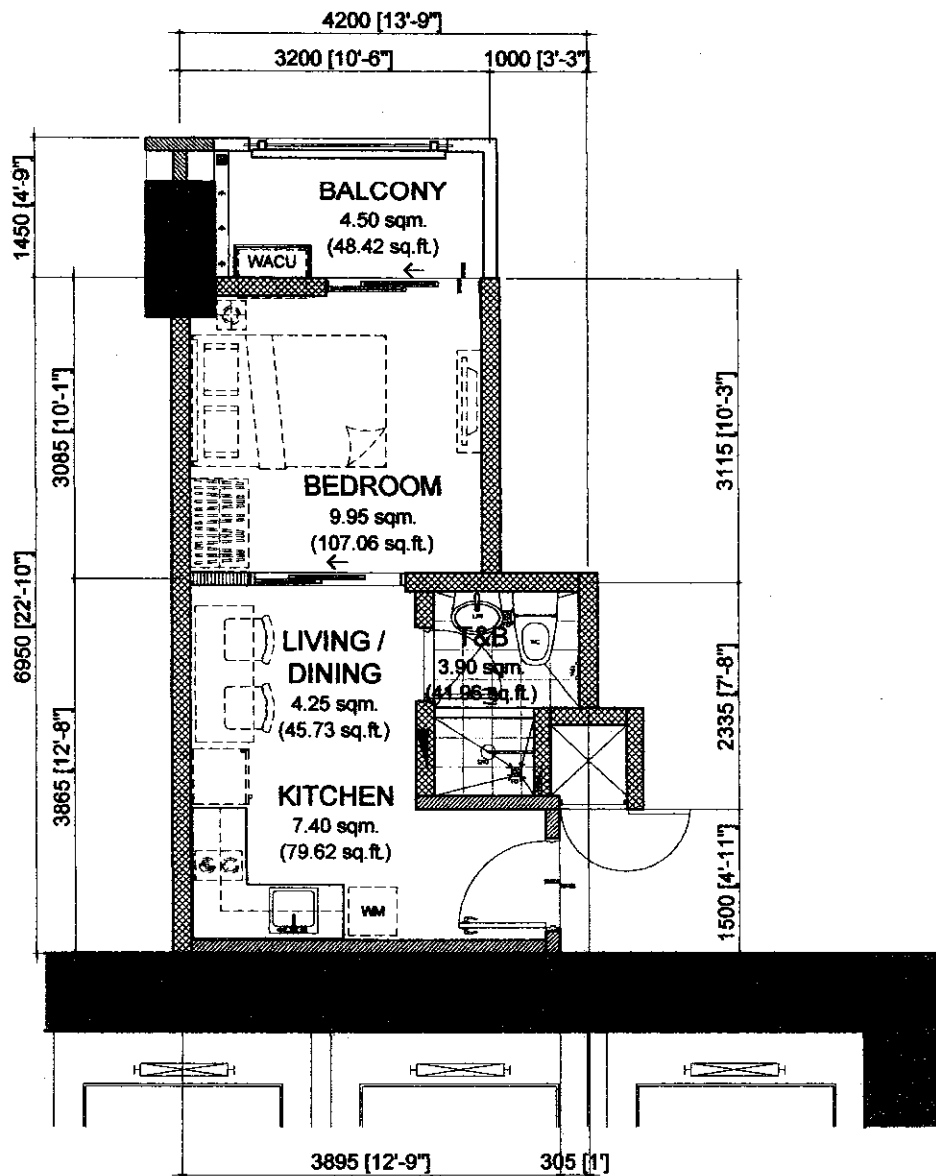

NOTED BY:		
STEPH	<i>[Signature]</i>	<i>[Signature]</i>
RMS	<i>[Signature]</i>	<i>[Signature]</i>
AMC	<i>[Signature]</i>	<i>[Signature]</i>

**25.50 sq.m. 1-BR TYPE - A.1**  
 INNER UNIT - 25.50 sq.m. / 274.38 sq.ft.  
 WITH 1 BALCONY - 4.50 / 48.42 sq.ft.  
 GROSS FLOOR AREA - 30.00 sq.m. / 322.80 sq.ft.

1 : 80 mtrs.

INNER UNIT	AREA	
	SQ. MTR.	SQ. FT.
LIVING/DINING	4.25	45.73
KITCHEN	7.40	79.62
BEDROOM	9.95	107.06
T&B	3.90	41.96
UNIT AREA	25.50	274.38
BALCONY	4.50	48.42
GR. FLR. AREA	30.00	322.80

**NOTE:**

- DIMENSIONS & AREAS MAY VARY BASED ON ACTUAL SITE CONDITION.
- FURNITURE & APPLIANCES ARE NOT INCLUDED.
- FLOOR PLANS DEPICTED IN THIS MATERIAL ARE FOR DEMONSTRATION PURPOSES ONLY AND SHOULD NOT BE RELIED UPON AS FINAL PROJECT PLANS.
- FOR ANNOUNCEMENT PURPOSES ONLY.




*[Handwritten mark]*

FOR REFERENCE ONLY

# BRIXTON PLACE

MARCH 2016 - DE-016-03-001

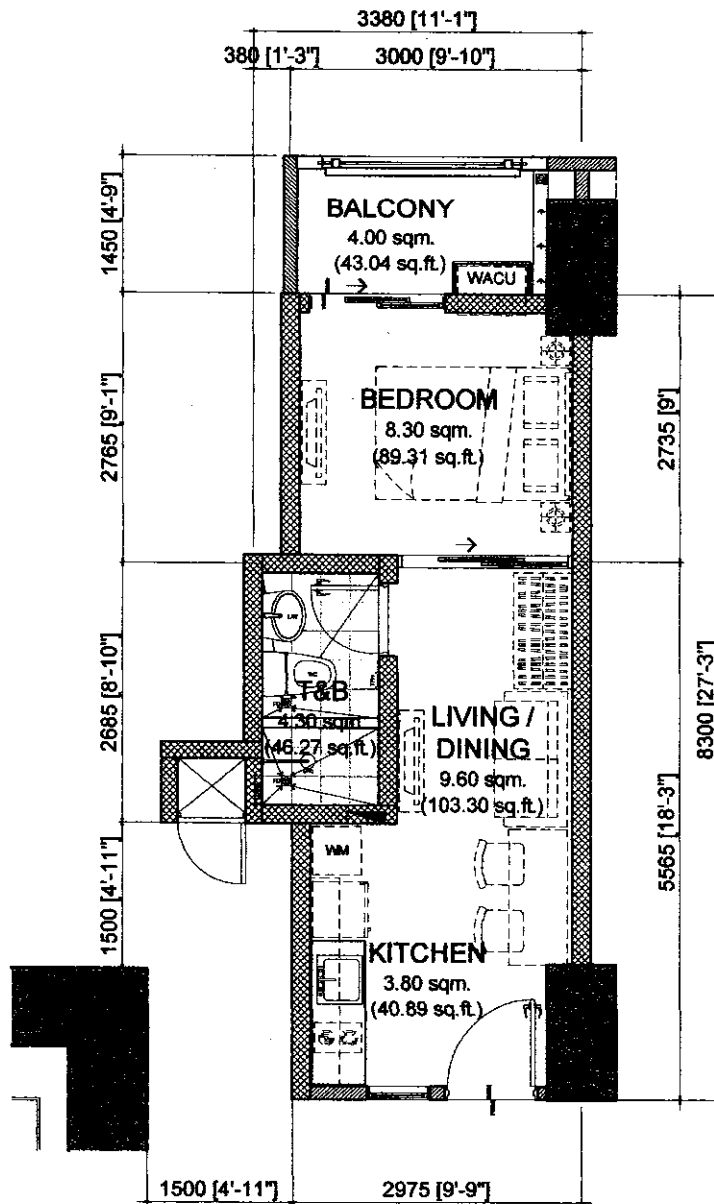

NOA 7/8/16/03/02/2016

NOTED BY:		
STEPH	<i>[Signature]</i>	02MAY
RMS	<i>[Signature]</i>	04MAY
AMC	<i>[Signature]</i>	

**26.00 sq.m. 1-BR TYPE - B**  
**INNER UNIT - 26.00 sq.m. / 279.76 sq.ft.**  
**WITH 1 BALCONY - 4.00 / 43.04 sq.ft.**  
**GROSS FLOOR AREA - 30.00 sq.m. / 322.80 sq.ft.**

SCALE: 1 : 80 mtrs.

**NOTE:**

- DIMENSIONS & AREAS MAY VARY BASED ON ACTUAL SITE CONDITION.
- FURNITURE & APPLIANCES ARE NOT INCLUDED.
- FLOOR PLANS DEPICTED IN THIS MATERIAL ARE FOR DEMONSTRATION PURPOSES ONLY AND SHOULD NOT BE RELIED UPON AS FINAL PROJECT PLANS.
- FOR ANNOUNCEMENT PURPOSES ONLY.

INNER UNIT	AREA	
	SQ. MTR.	SQ. FT.
LIVING/DINING	9.60	103.30
KITCHEN	3.80	40.89
BEDROOM	8.30	89.31
T&B	4.30	46.27
UNIT AREA	26.00	279.76
BALCONY	4.00	43.04
GR. FLR. AREA	30.00	322.80




*[Handwritten signature]*

FOR REFERENCE ONLY

# BRIXTON PLACE

MARCH 2016 - DE-016-03-001

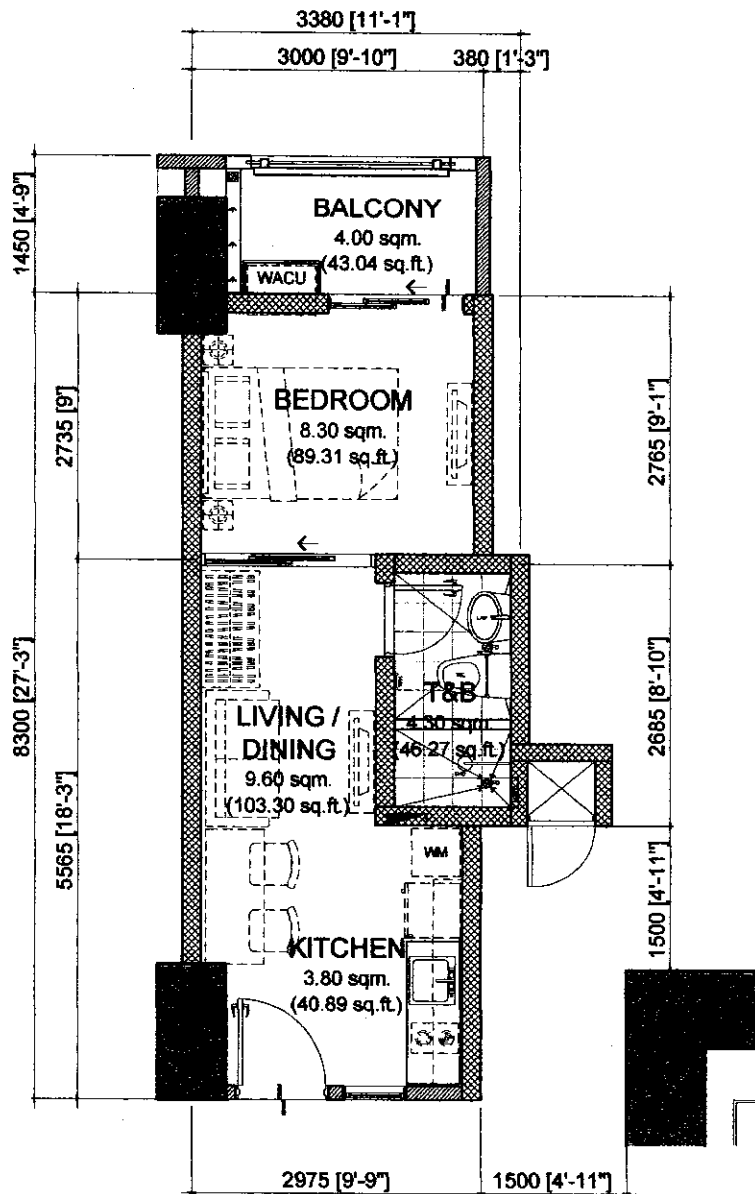

Noted by: *Steph* 03/02/2016

NOTED BY:		
STEPH	<i>[Signature]</i>	02 MAR 2016
RMS	<i>[Signature]</i>	04 MAR 2016
AMC	<i>[Signature]</i>	2/1

**26.00 sq.m. 1-BR TYPE - B.1**  
 INNER UNIT - 26.00 sq.m. / 279.76 sq.ft.  
 WITH 1 BALCONY - 4.00 / 43.04 sq.ft.  
 GROSS FLOOR AREA - 30.00 sq.m. / 322.80 sq.ft.

SCALE: 1 : 80 mtrs.

- NOTE:
- DIMENSIONS & AREAS MAY VARY BASED ON ACTUAL SITE CONDITION.
  - FURNITURE & APPLIANCES ARE NOT INCLUDED.
  - FLOOR PLANS DEPICTED IN THIS MATERIAL ARE FOR DEMONSTRATION PURPOSES ONLY AND SHOULD NOT BE RELIED UPON AS FINAL PROJECT PLANS.
  - FOR ANNOUNCEMENT PURPOSES ONLY.

INNER UNIT	AREA	
	SQ. MTR.	SQ. FT.
LIVING/DINING	9.60	103.30
KITCHEN	3.80	40.89
BEDROOM	8.30	89.31
T&B	4.30	46.27
UNIT AREA	26.00	279.76
BALCONY	4.00	43.04
GR. FLR. AREA	30.00	322.80




*[Handwritten signature]*

FOR REFERENCE ONLY

# BRIXTON PLACE

MARCH 2016 - DE-016-03-001

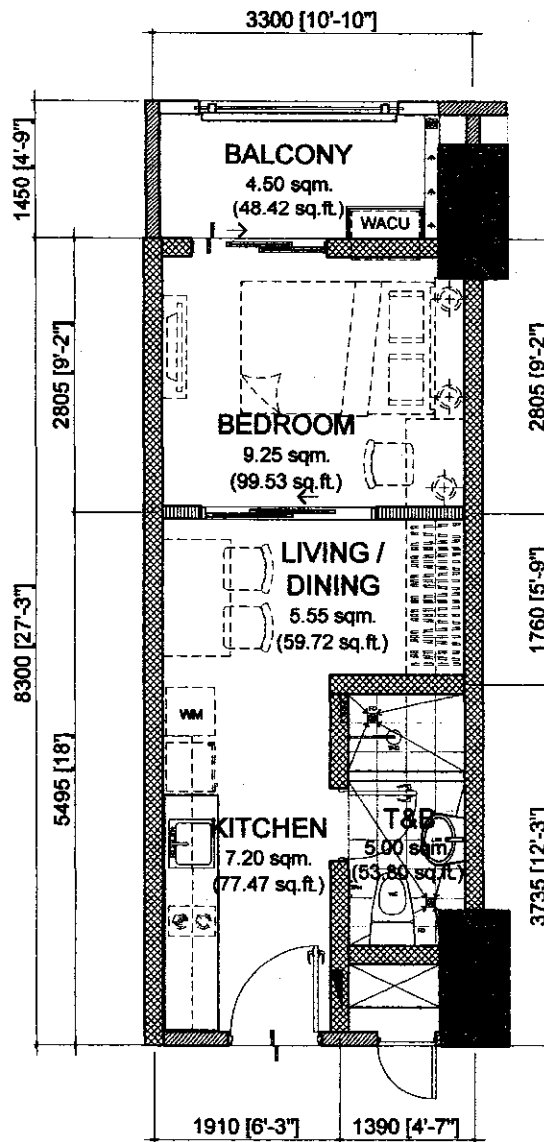

NOEL *[Signature]* 03/02/2016

NOTED BY:		
STEPH	<i>[Signature]</i>	03 MAR
RMS	<i>[Signature]</i>	04 MAR
AMC	<i>[Signature]</i>	7/7

**27.00 sq.m. 1-BR TYPE - C**  
 INNER UNIT - 27.00 sq.m. / 290.52 sq.ft.  
 WITH 1 BALCONY - 4.50 / 48.42 sq.ft.  
 GROSS FLOOR AREA - 31.50 sq.m. / 338.94 sq.ft.

SCALE: 1 : 80 mtrs.

**NOTE:**

- DIMENSIONS & AREAS MAY VARY BASED ON ACTUAL SITE CONDITION.
- FURNITURE & APPLIANCES ARE NOT INCLUDED.
- FLOOR PLANS DEPICTED IN THIS MATERIAL ARE FOR DEMONSTRATION PURPOSES ONLY AND SHOULD NOT BE RELIED UPON AS FINAL PROJECT PLANS.
- FOR ANNOUNCEMENT PURPOSES ONLY.

INNER UNIT	AREA	
	SQ. MTR.	SQ. FT.
LIVING/DINING	5.55	59.72
KITCHEN	7.20	77.47
BEDROOM	9.25	99.53
T&B	5.00	53.80
UNIT AREA	27.00	290.52
BALCONY	4.50	48.42
GR. FLR. AREA	31.50	338.94




*[Handwritten signature]*

FOR REFERENCE ONLY

# BRIXTON PLACE

MARCH 2016 - DE-016-03-001

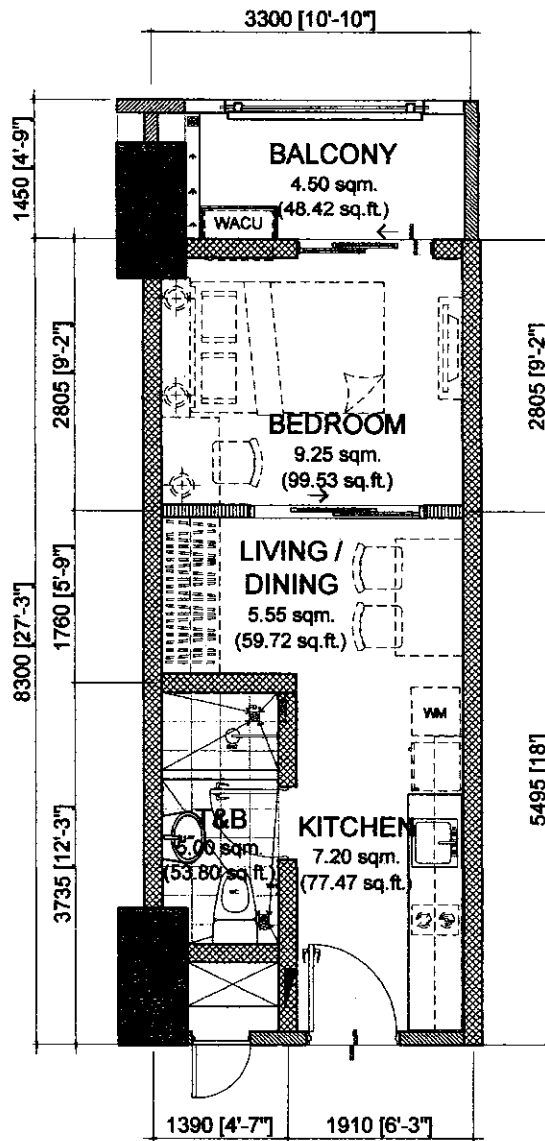

NOEL [Signature] 02/02/2016

NOTED BY:		
STEPH	[Signature]	03/AMR/2016
RMS	[Signature]	04/MAR/2016
AMC	[Signature]	

**27.00 sq.m. 1-BR TYPE - C.1**  
 INNER UNIT - 27.00 sq.m. / 290.52 sq.ft.  
 WITH 1 BALCONY - 4.50 / 48.42 sq.ft.  
 GROSS FLOOR AREA - 31.50 sq.m. / 338.94 sq.ft.

SCALE: 1 : 80 mtrs.

- NOTE:
- DIMENSIONS & AREAS MAY VARY BASED ON ACTUAL SITE CONDITION.
  - FURNITURE & APPLIANCES ARE NOT INCLUDED.
  - FLOOR PLANS DEPICTED IN THIS MATERIAL ARE FOR DEMONSTRATION PURPOSES ONLY AND SHOULD NOT BE RELIED UPON AS FINAL PROJECT PLANS.
  - FOR ANNOUNCEMENT PURPOSES ONLY.

INNER UNIT	AREA	
	SQ. MTR.	SQ. FT.
LIVING/DINING	5.55	59.72
KITCHEN	7.20	77.47
BEDROOM	9.25	99.53
T&B	5.00	53.80
UNIT AREA	27.00	290.52
BALCONY	4.50	48.42
GR. FLR. AREA	31.50	338.94


[Handwritten mark]



FOR REFERENCE ONLY

# BRIXTON PLACE

MARCH 2016 - DE-016-03-001

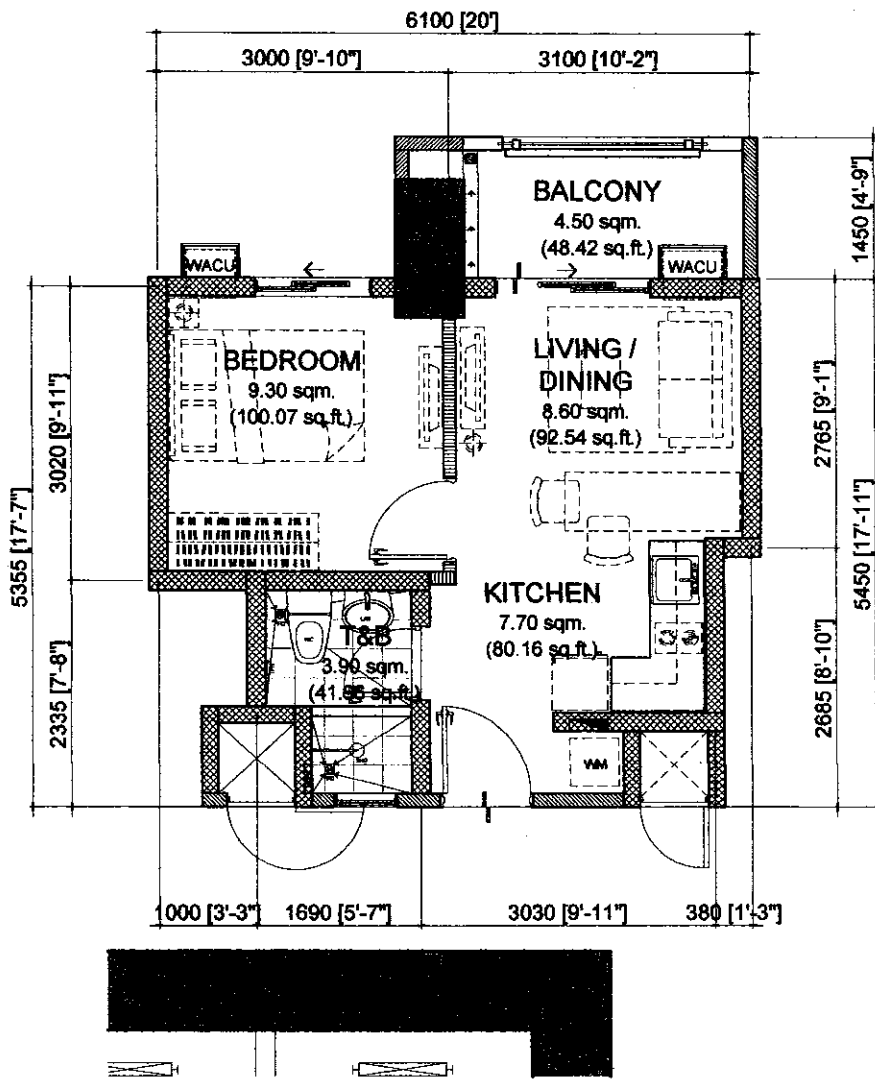

NOEL [Signature] 03/02/2016

NOTED BY:		
STEPH	[Signature]	03/02/2016
RMS	[Signature]	02/MAR
AMC	[Signature]	[Signature]

**29.50 sq.m. 1-BR TYPE - D.1**  
 INNER UNIT - 29.50 sq.m. / 317.42 sq.ft.  
 WITH 1 BALCONY - 4.50 / 48.42 sq.ft.  
 GROSS FLOOR AREA - 34.00 sq.m. / 365.84 sq.ft.

SCALE: 1 : 80 mtrs.

- NOTE:
- DIMENSIONS & AREAS MAY VARY BASED ON ACTUAL SITE CONDITION.
  - FURNITURE & APPLIANCES ARE NOT INCLUDED.
  - FLOOR PLANS DEPICTED IN THIS MATERIAL ARE FOR DEMONSTRATION PURPOSES ONLY AND SHOULD NOT BE RELIED UPON AS FINAL PROJECT PLANS.
  - FOR ANNOUNCEMENT PURPOSES ONLY.

INNER UNIT	AREA	
	SQ. MTR.	SQ. FT.
LIVING/DINING	8.60	92.54
KITCHEN	7.70	80.16
BEDROOM	9.30	100.07
T&B	3.90	41.96
UNIT AREA	29.50	317.42
BALCONY	4.50	48.42
GR. FLR. AREA	34.00	365.84




[Handwritten signature]

FOR REFERENCE ONLY

# BRIXTON PLACE

MARCH 2016 - DE-016-03-001

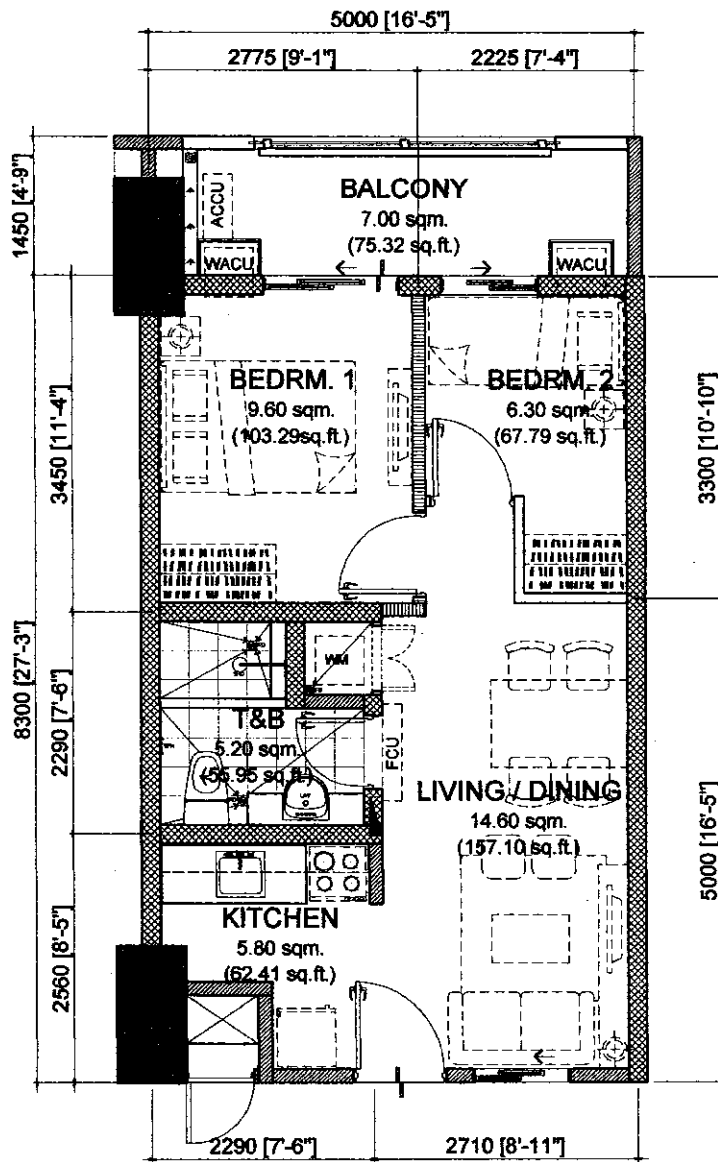

NOTED BY:

STEPH	<i>[Signature]</i>	02/MAR/16
RMS	<i>[Signature]</i>	04/MAR
AMC	<i>[Signature]</i>	21

**41.50 sq.m. 2-BR TYPE - A.1**  
 INNER UNIT - 41.50 sq.m. / 446.54 sq.ft.  
 WITH 1 BALCONY - 7.00 / 75.32 sq.ft.  
 GROSS FLOOR AREA - 48.50 sq.m. / 521.86 sq.ft.

SCALE: 1 : 80 mtrs.

**NOTE:**

- DIMENSIONS & AREAS MAY VARY BASED ON ACTUAL SITE CONDITION.
- FURNITURE & APPLIANCES ARE NOT INCLUDED.
- FLOOR PLANS DEPICTED IN THIS MATERIAL ARE FOR DEMONSTRATION PURPOSES ONLY AND SHOULD NOT BE RELIED UPON AS FINAL PROJECT PLANS.
- FOR ANNOUNCEMENT PURPOSES ONLY.

INNER UNIT	AREA	
	SQ. MTR.	SQ. FT.
LIVING/DINING	14.60	157.10
KITCHEN	5.80	62.41
BEDROOM 1	9.60	103.29
BEDROOM 2	6.30	67.79
T&B	5.20	55.95
UNIT AREA	41.50	446.54
BALCONY	7.00	75.32
GR. FLR. AREA	48.50	521.86




*[Handwritten signature]*

FOR REFERENCE ONLY

# BRIXTON PLACE

MARCH 2016 - DE-016-03-001

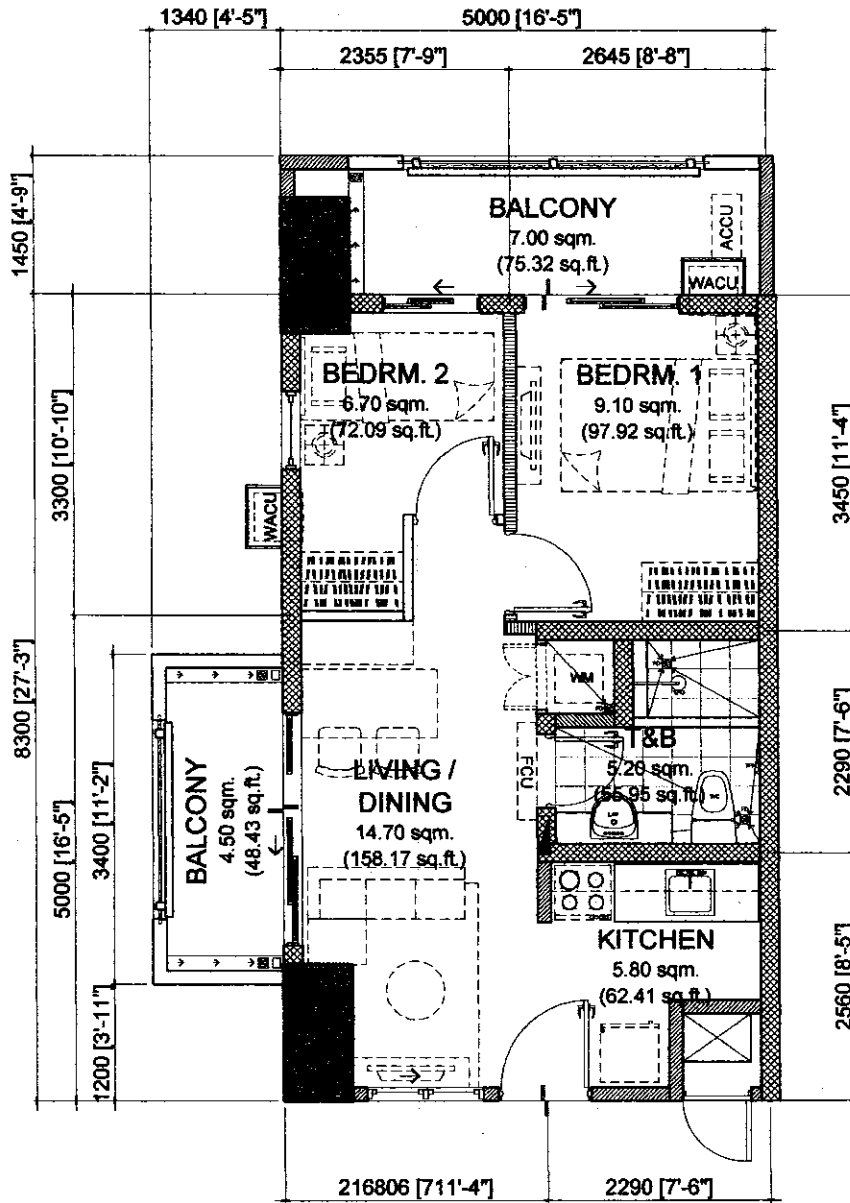

NOE [Signature] 03/02/2016

NOTED BY:

STEPH	[Signature]	03 MAR 2016
RMS	[Signature]	02 MAR 2016
AMC	[Signature]	[Signature]

**41.50 sq.m. 2-BR TYPE - B**  
 INNER UNIT - 41.50 sq.m. / 446.54 sq.ft.  
 WITH 1 BALCONY - 7.00 / 75.32 sq.ft.  
 GROSS FLOOR AREA - 48.50 sq.m. / 521.86 sq.ft.

SCALE: 1 : 80 mtrs.

**NOTE:**

- DIMENSIONS & AREAS MAY VARY BASED ON ACTUAL SITE CONDITION.
- FURNITURE & APPLIANCES ARE NOT INCLUDED.
- FLOOR PLANS DEPICTED IN THIS MATERIAL ARE FOR DEMONSTRATION PURPOSES ONLY AND SHOULD NOT BE RELIED UPON AS FINAL PROJECT PLANS.
- FOR ANNOUNCEMENT PURPOSES ONLY.

END UNIT	AREA	
	SQ. MTR.	SQ. FT.
LIVING/DINING	14.70	158.17
KITCHEN	5.80	62.41
BEDROOM 1	9.10	97.92
BEDROOM 2	6.70	72.09
T&B	5.20	55.95
UNIT AREA	41.50	446.54
BALCONY	7.00	75.32
GR. FLR. AREA	48.50	521.86




[Handwritten signature]

FOR REFERENCE ONLY

# BRIXTON PLACE

MARCH 2016 - DE-016-03-001

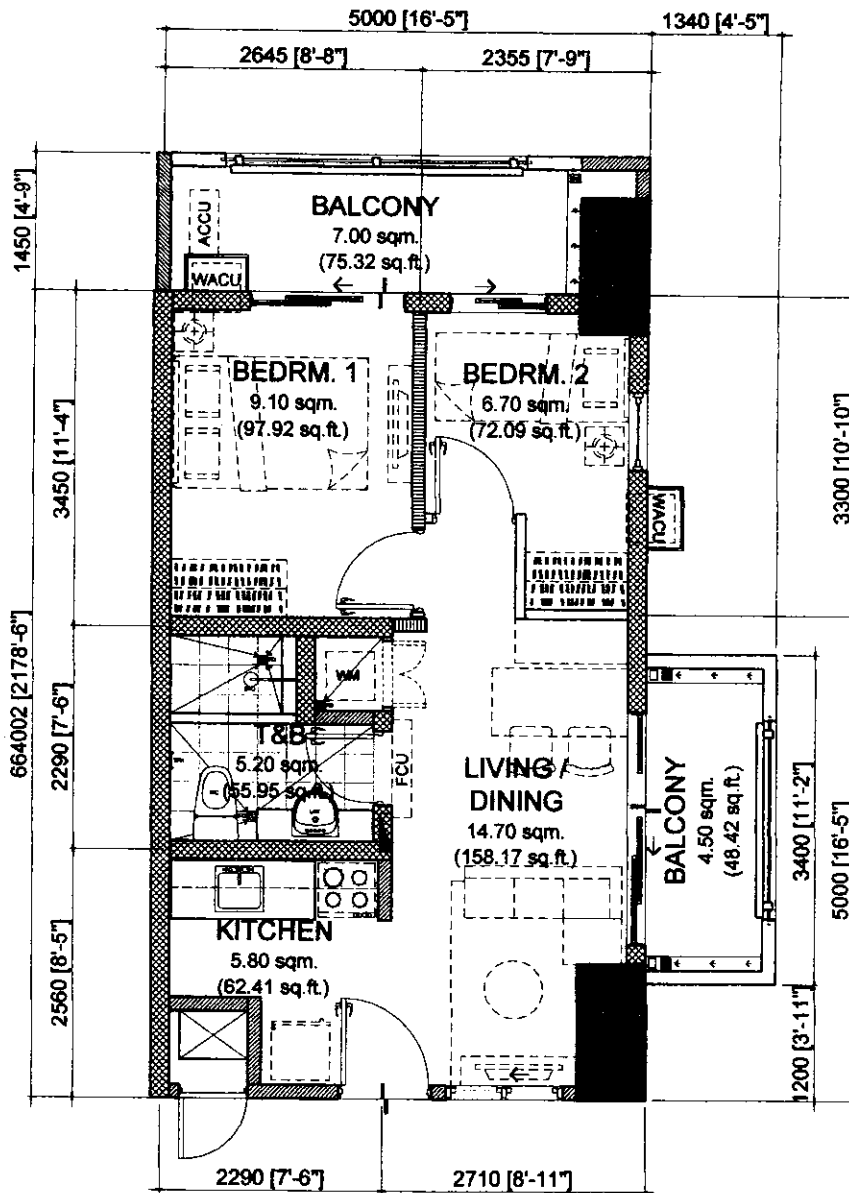

NOEL [Signature] 03/02/2016

NOTED BY:		
STEPH	[Signature]	03/02/2016
RMS	[Signature]	04/MAR
AMC	[Signature]	04

**41.50 sq.m. 2-BR TYPE - B.1**  
**INNER UNIT - 41.50 sq.m. / 446.54 sq.ft.**  
**WITH 1 BALCONY - 7.00 / 75.32 sq.ft.**  
**GROSS FLOOR AREA - 48.50 sq.m. / 521.86 sq.ft.**

SCALE: 1 : 80 mtrs.

**NOTE:**


- DIMENSIONS & AREAS MAY VARY BASED ON ACTUAL SITE CONDITION.
- FURNITURE & APPLIANCES ARE NOT INCLUDED.
- FLOOR PLANS DEPICTED IN THIS MATERIAL ARE FOR DEMONSTRATION PURPOSES ONLY AND SHOULD NOT BE RELIED UPON AS FINAL PROJECT PLANS.
- FOR ANNOUNCEMENT PURPOSES ONLY.

END UNIT	AREA	
	SQ. MTR.	SQ. FT.
LIVING/DINING	14.70	158.17
KITCHEN	5.80	62.41
BEDROOM 1	9.10	97.92
BEDROOM 2	6.70	72.09
T&B	5.20	55.95
UNIT AREA	41.50	446.54
BALCONY	7.00	75.32
GR. FLR. AREA	48.50	521.86




[Handwritten signature]

FACING FAIRLANE STREET

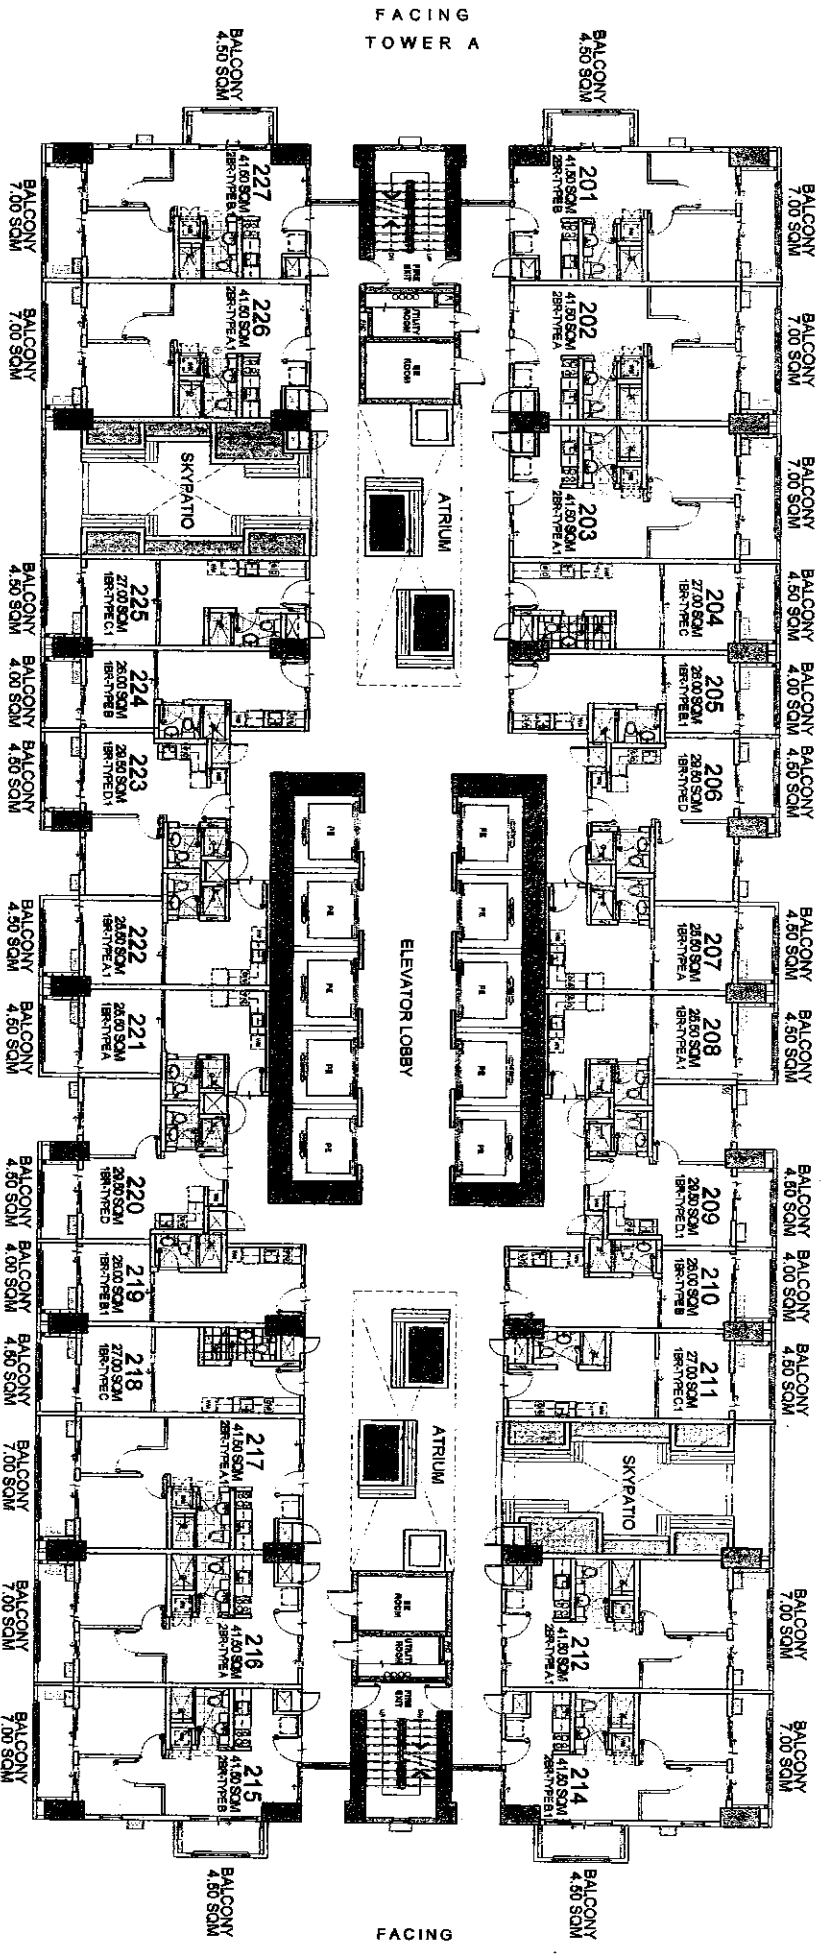

FACING AMENITIES

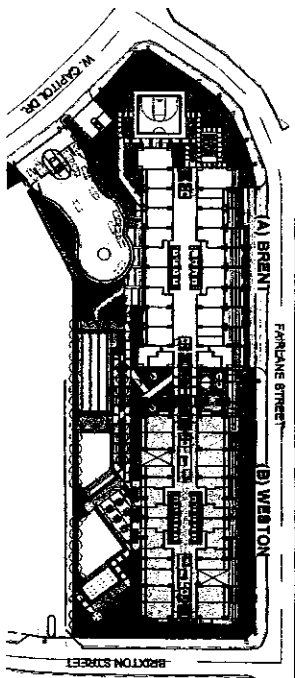

KEYPLAN

# WESTON

## 2ND FLOOR PLAN

MARCH 2016

PER MEMO REF. NO. DE-16-03-001

LIST FOR POSSIBLE  
TANDEM UNITS:  
203 & 204 TANDEM B  
217 & 218 TANDEM B

NOTE:  
Standard company policy regarding  
request for tandem shall apply.





NOTED BY:

STEPH	5/8
RMS	5/12
AMC	5/12

Disclaimer: Floor plans depicted in this material are for demonstration purposes only and should not be relied upon as final project plans. For announcement purposes only.

# BRIXTON PLACE

AVAIL ABILITY DI ANI

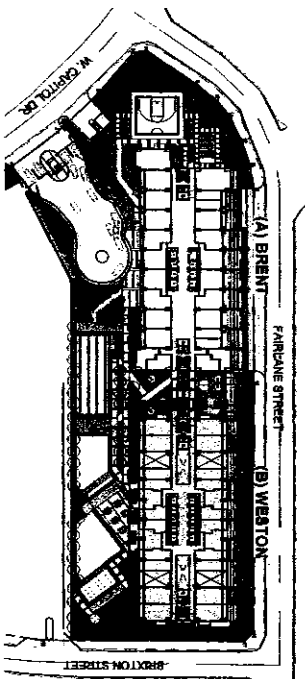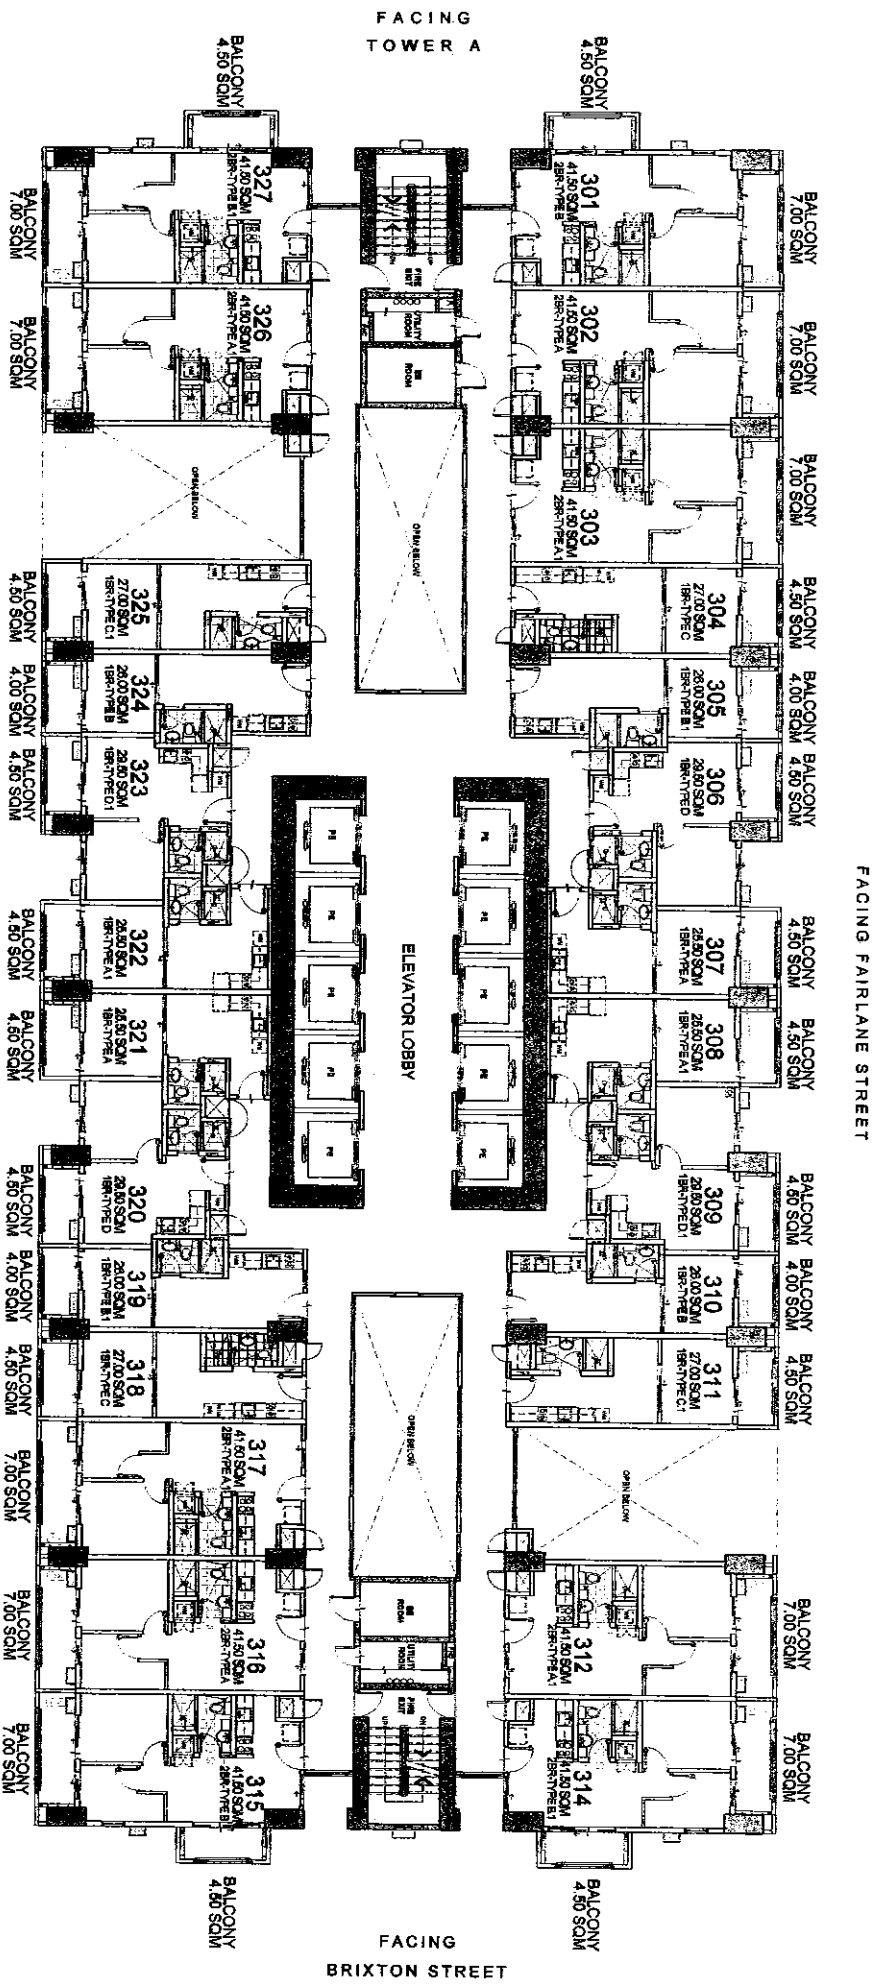

**WESTON**  
**3RD FLOOR PLAN**

MARCH 2016

PER MEMO REF. NO. DE-16-03-001

**LIST FOR POSSIBLE  
TANDEM UNITS:**  
303 & 304 TANDEM B  
317 & 318 TANDEM B

**NOTE:**  
Standard company policy regarding  
request for tandem shall apply.



NOTED BY:


STEPH	5/18
RMS	5/18
AMC	5/18

*Plans read good to be home*


Disclaimer: Floor plans depicted in this material are for demonstration purposes only and should not be relied upon as final project plans. For announcement purposes only.

**BRIXTON  
PLACE**  
**AVAILABILITY PLAN**

FACING FAIRLANE STREET

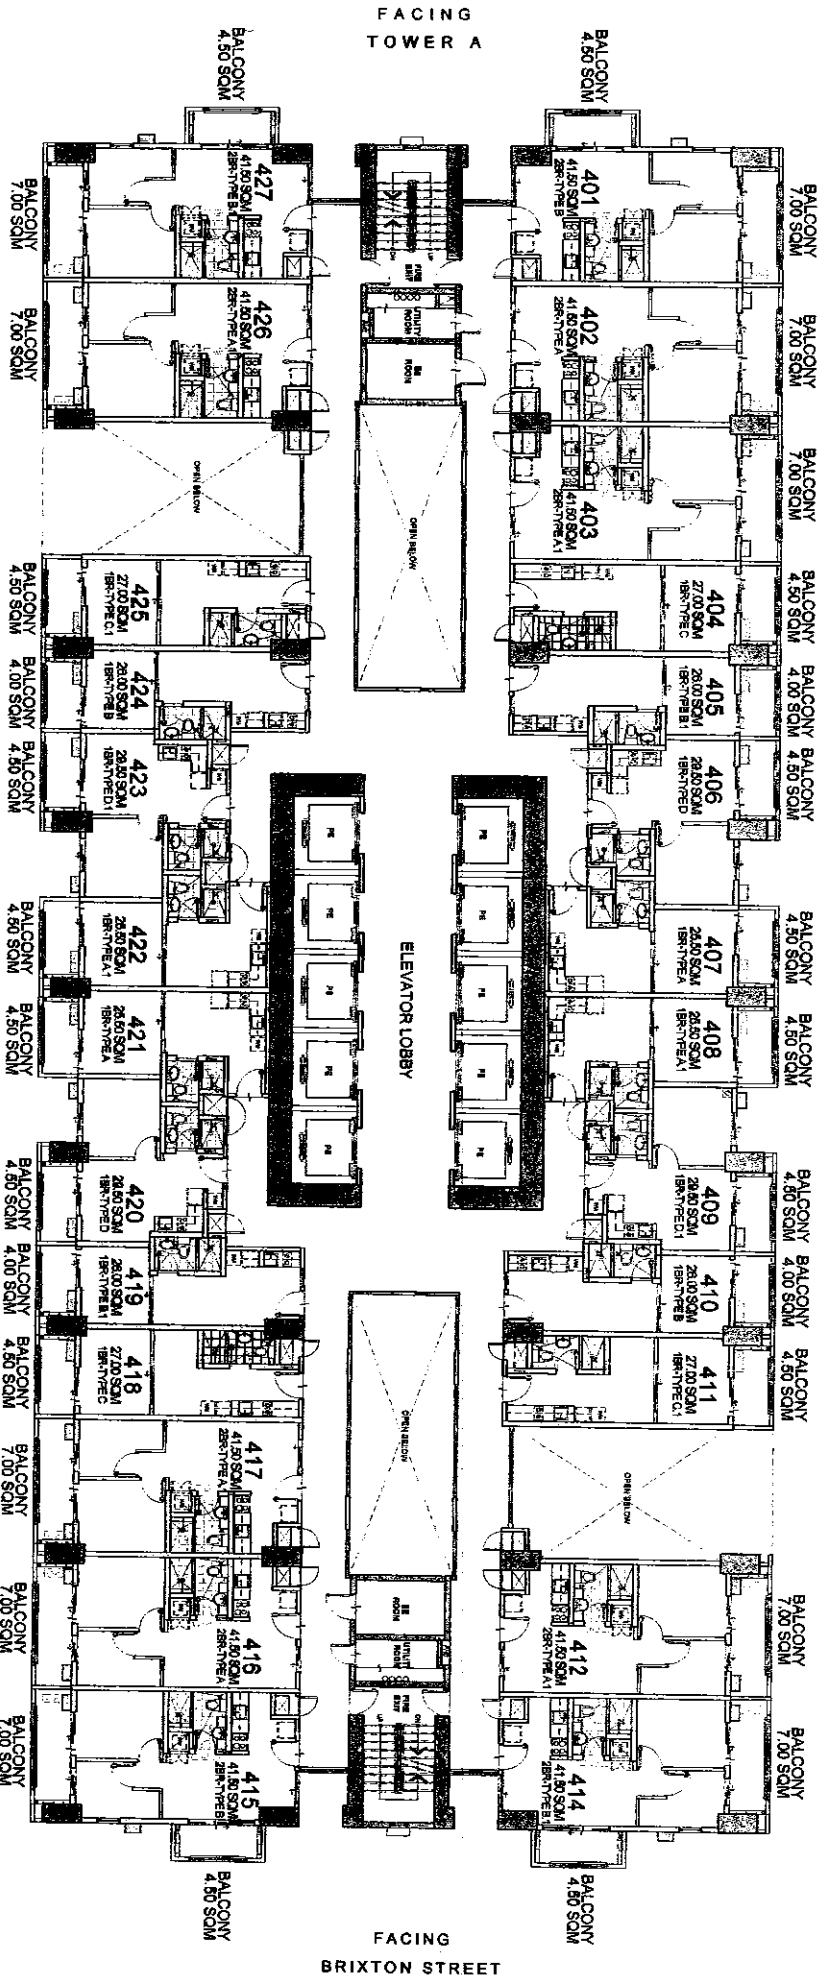

FACING AMENITIES

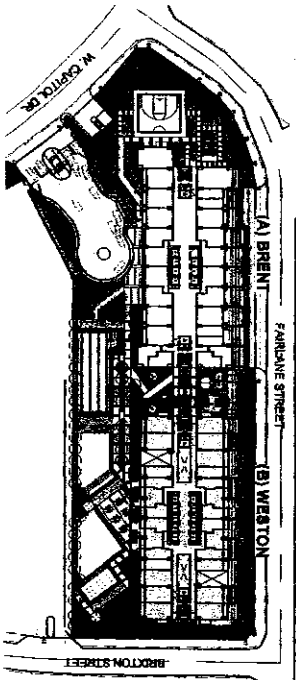

**KEY PLAN**

**WESTON**

**4TH FLOOR PLAN**

MARCH 2016

PER MEMO REF. NO. DE-16-03-001

**LIST FOR POSSIBLE  
TANDEM UNITS:**  
403 & 404 TANDEM B  
417 & 418 TANDEM B

**NOTE:**  
Standard company policy regarding  
request for tandem shall apply.



NOTED BY:


STEPH	S/12
RMS	S/16
AMC	S/17

Disclaimer: Floor plans depicted in this material are for demonstration purposes only and should not be relied upon as final project plans. For announcement purposes only.


**BRIXTON  
PLACE**

AVAILABILITY PLAN

FACING FAIRLANE STREET

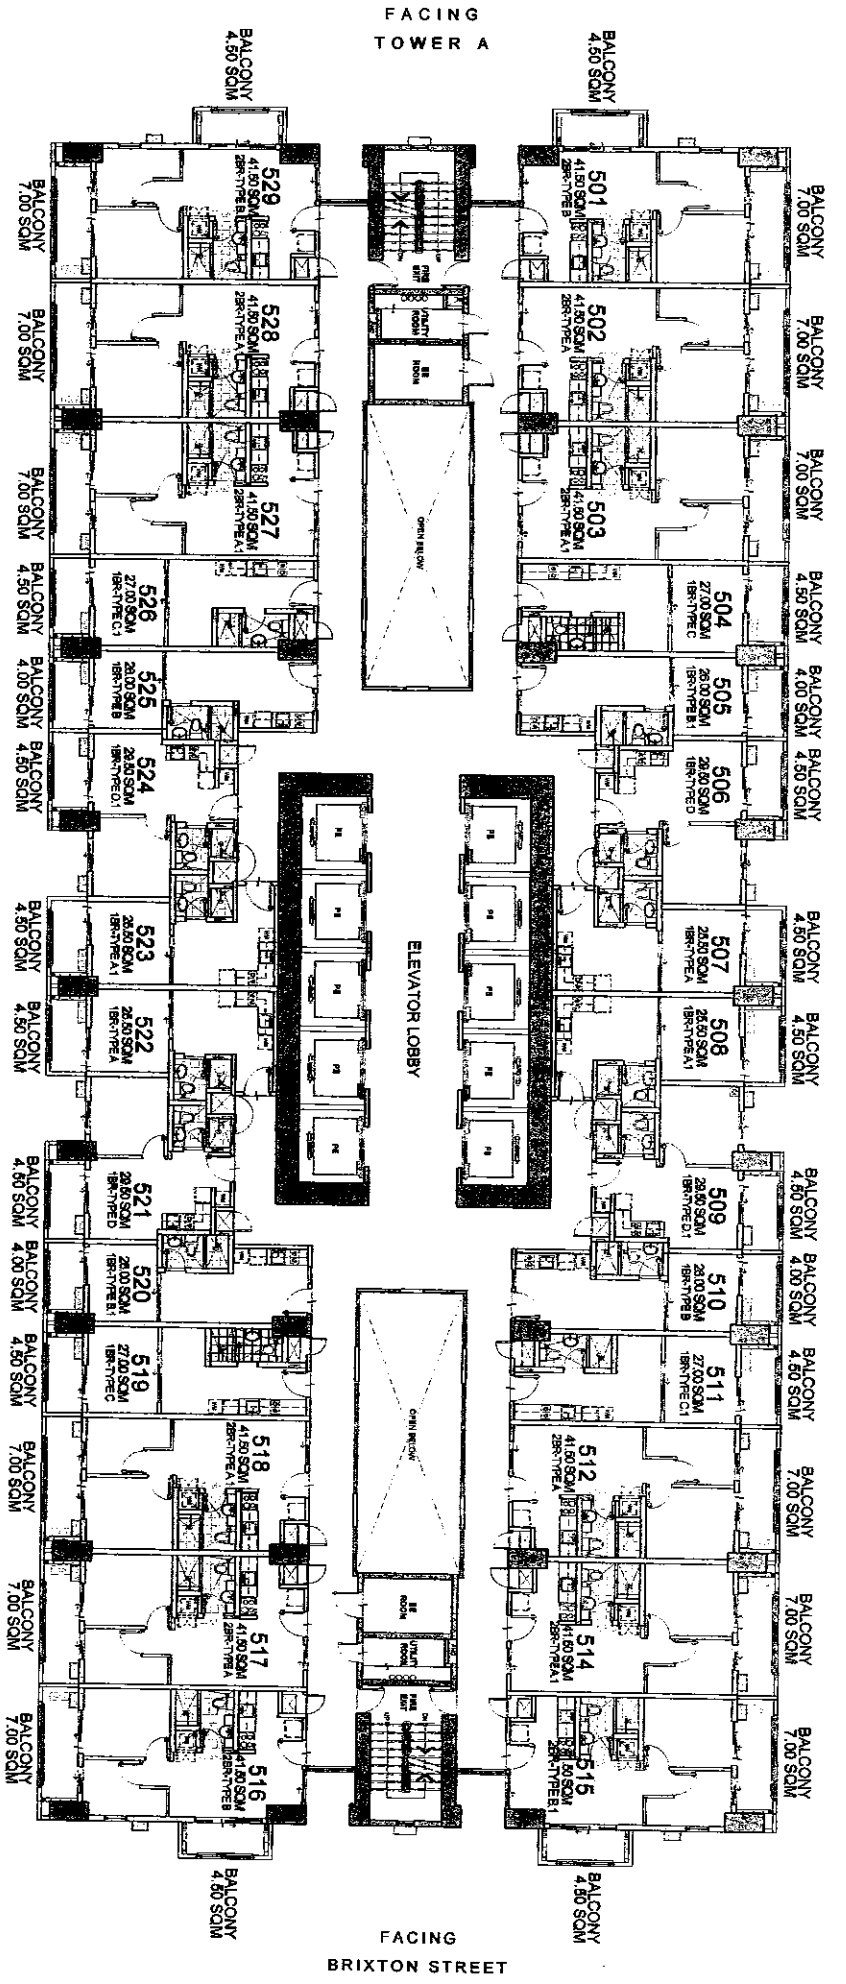

FACING AMENITIES

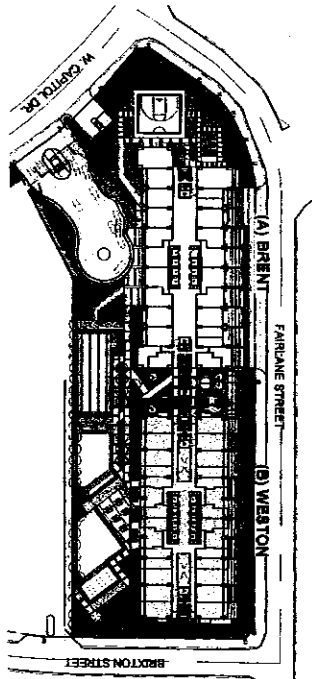

KEY PLAN

**WESTON**  
5TH FLOOR PLAN

MARCH 2016

PER MEMO REF. NO. DE-16-03-001

- LIST FOR POSSIBLE TANDEN UNITS:**
- 503 & 504 TANDEN B
  - 511 & 512 TANDEN A
  - 518 & 519 TANDEN B
  - 526 & 527 TANDEN A

**NOTE:**  
Standard company policy regarding request for tandem shall apply.





NOTED BY:

STEPH	5/18
RMS	5/18
AMC	5/18

**BRIXTON PLACE**

Disclaimer: Floor plans depicted in this material are for demonstration purposes only and should not be relied upon as final project plans. For announcement purposes only.

AVAIL ABILITY

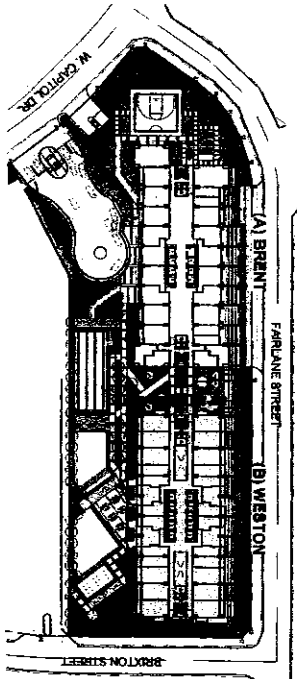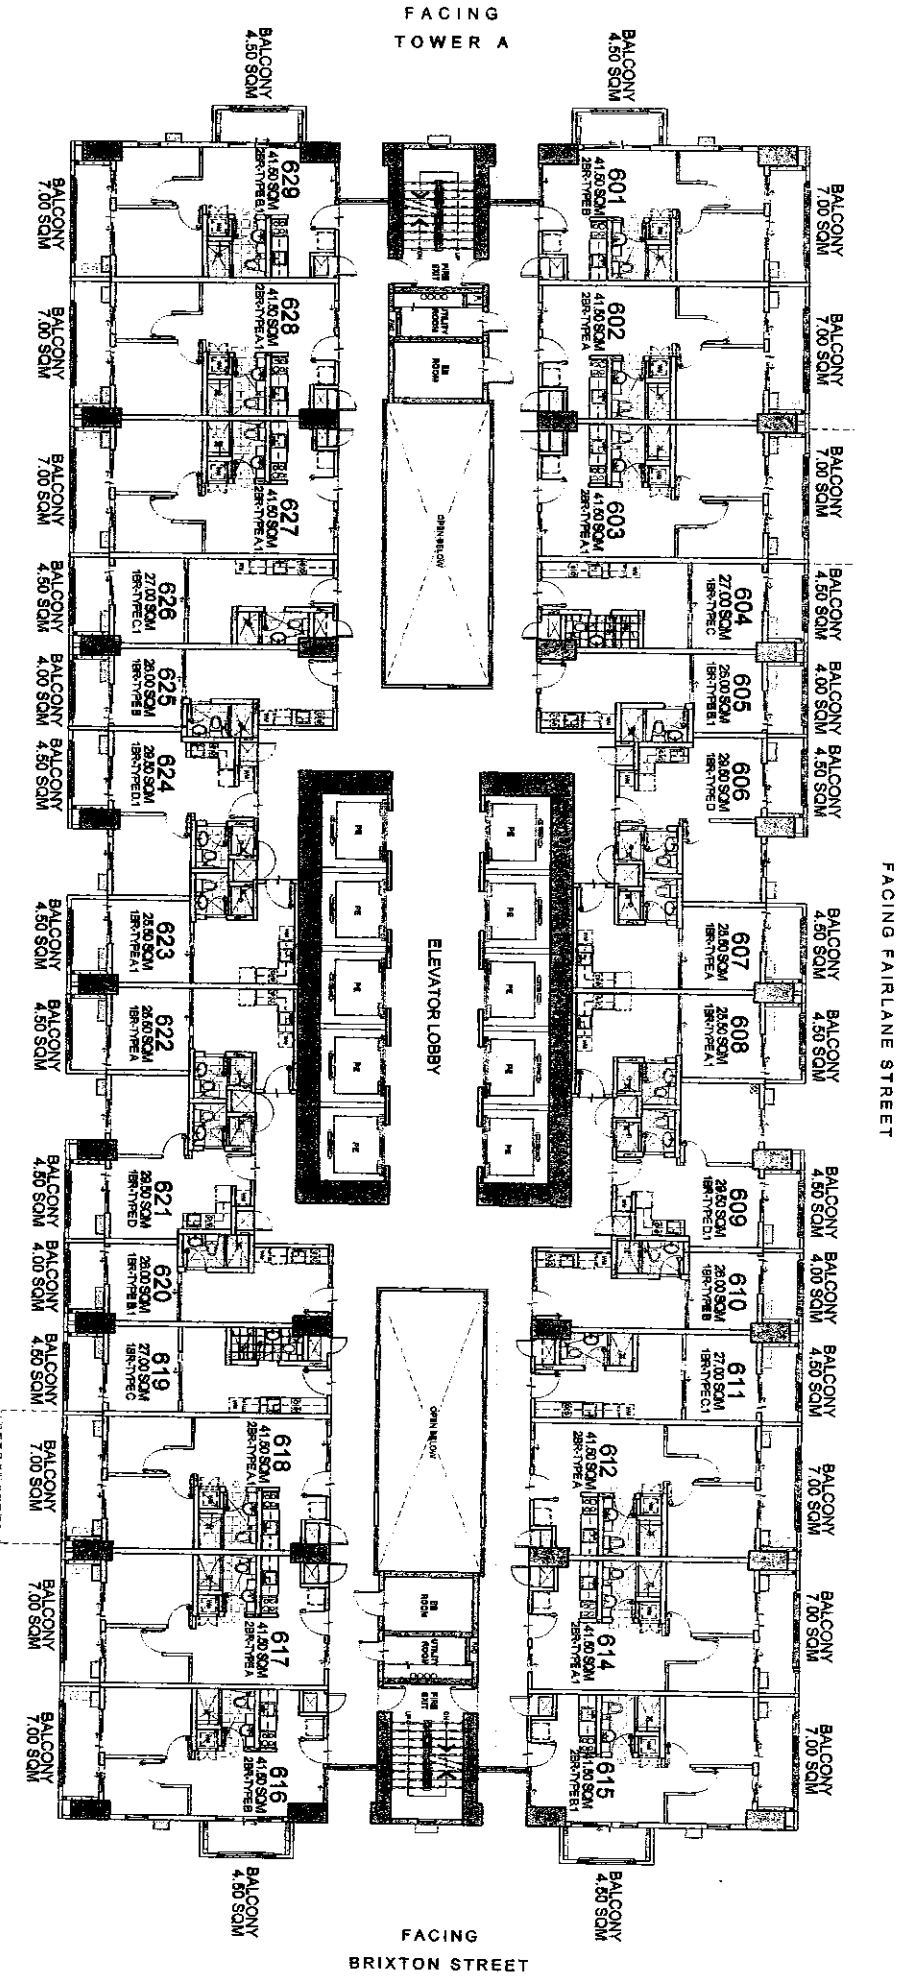

**KEYPLAN**

**WESTON**  
**6TH FLOOR PLAN**

MARCH 2016

PER MEMO REF. NO. DE-16-03-001

- LIST FOR POSSIBLE TANDEM UNITS:**
- 603 & 604 TANDEM B
  - 611 & 612 TANDEM A
  - 618 & 619 TANDEM A
  - 626 & 627 TANDEM A

**NOTE:**  
Standard company policy regarding request for tandem shall apply.




NOTED BY:

STEPH	5/18
RMS	5/18
AMC	5/18

Disclaimer: Floor plans depicted in this material are for demonstration purposes only and should not be relied upon as final project plans. For announcement purposes only.

**BRIXTON PLACE**


AVAILABILITY PLAN

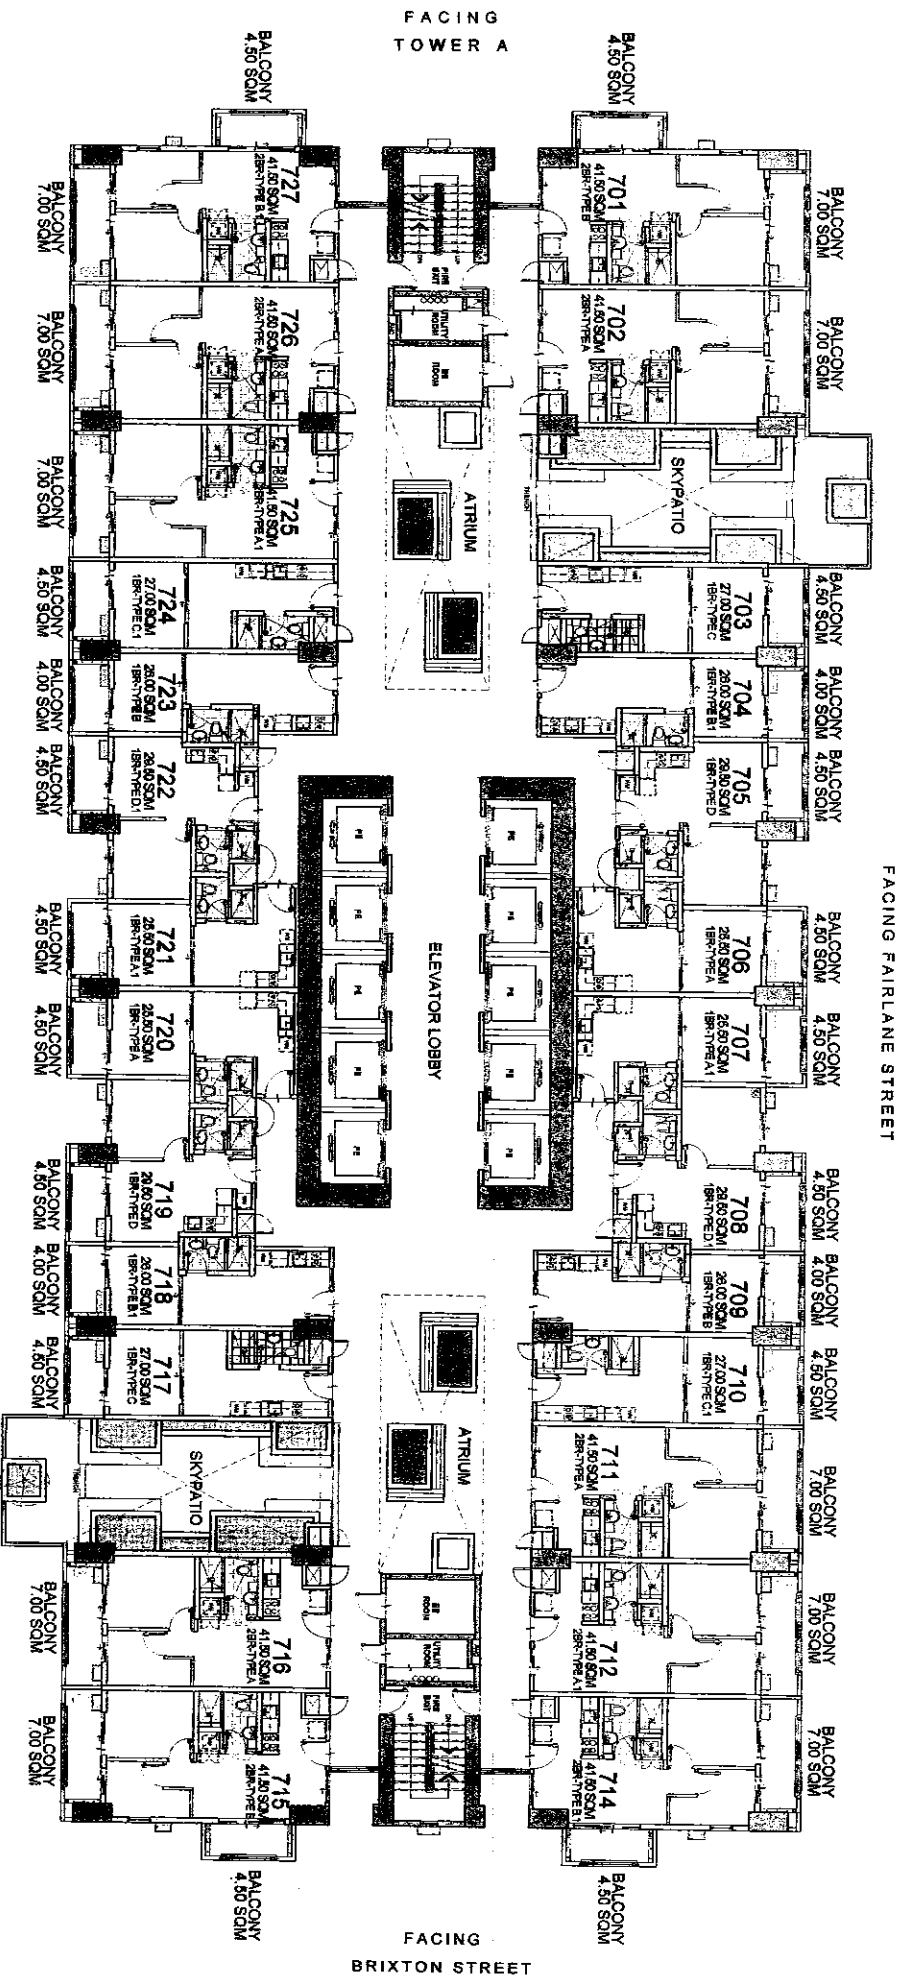

FACING AMENITIES

LIST FOR POSSIBLE  
TANDEM UNITS:  
710 & 711 TANDEM A  
724 & 725 TANDEM A

NOTE:  
Standard company policy regarding  
request for tandem shall apply.

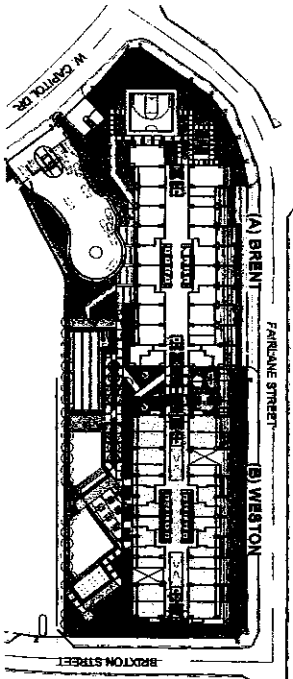

KEYPLAN

# WESTON

## 7TH FLOOR PLAN

MARCH 2016

PER MEMO REF. NO. DE-16-03-001

**DMCI HOMES 73**  
Feels real good to be home

NOTED BY:


STEPH	5/8
RMS	5/8
AMC	CLV

**BRIXTON PLACE**

Disclaimer: Floor plans depicted in this material are for demonstration purposes only and should not be relied upon as final project plans. For announcement purposes only.

AVAIL ARIL ITY PLAN


FACING FAIRLANE STREET

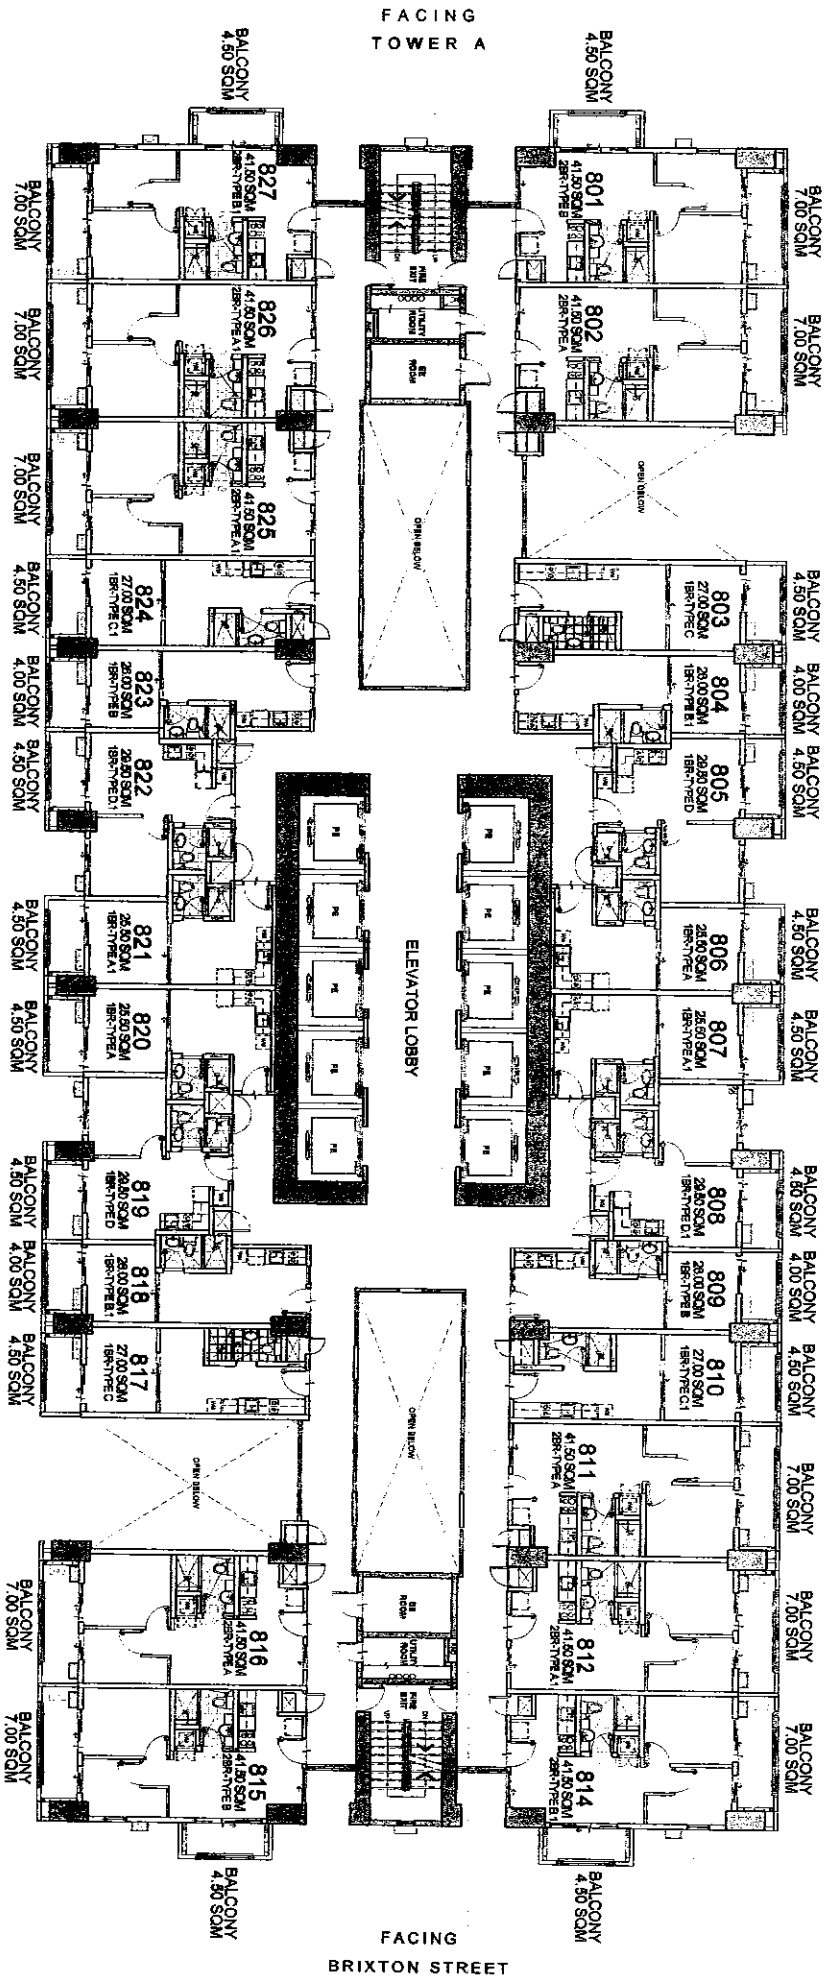

FACING TOWER A

FACING BRIXTON STREET

FACING AMENITIES

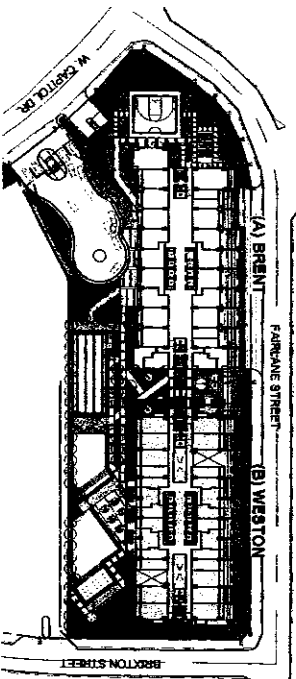

KEYPLAN

# WESTON

## 8TH FLOOR PLAN

MARCH 2016

PER MEMO REF. NO. DE-16-03-001

**LIST FOR POSSIBLE  
TANDEM UNITS:**  
810 & 811 TANDEM A  
824 & 825 TANDEM A

**NOTE:**  
Standard company policy regarding  
request for tandem shall apply.





NOTED BY:

STEPH	5/12
RMS	5/12
AMC	5/12

# BRIXTON PLACE

Disclaimer: Floor plans depicted in this material are for demonstration purposes only and should not be relied upon as final project plans. For announcement purposes only.

AVAILABILITY PLAN

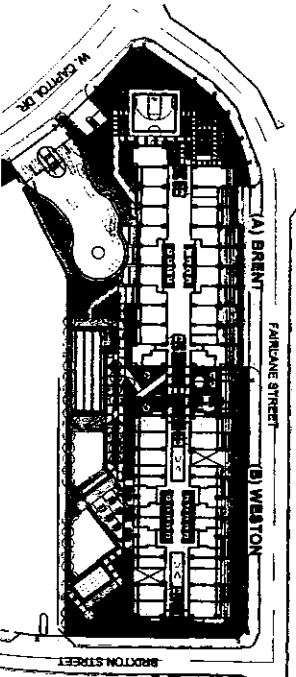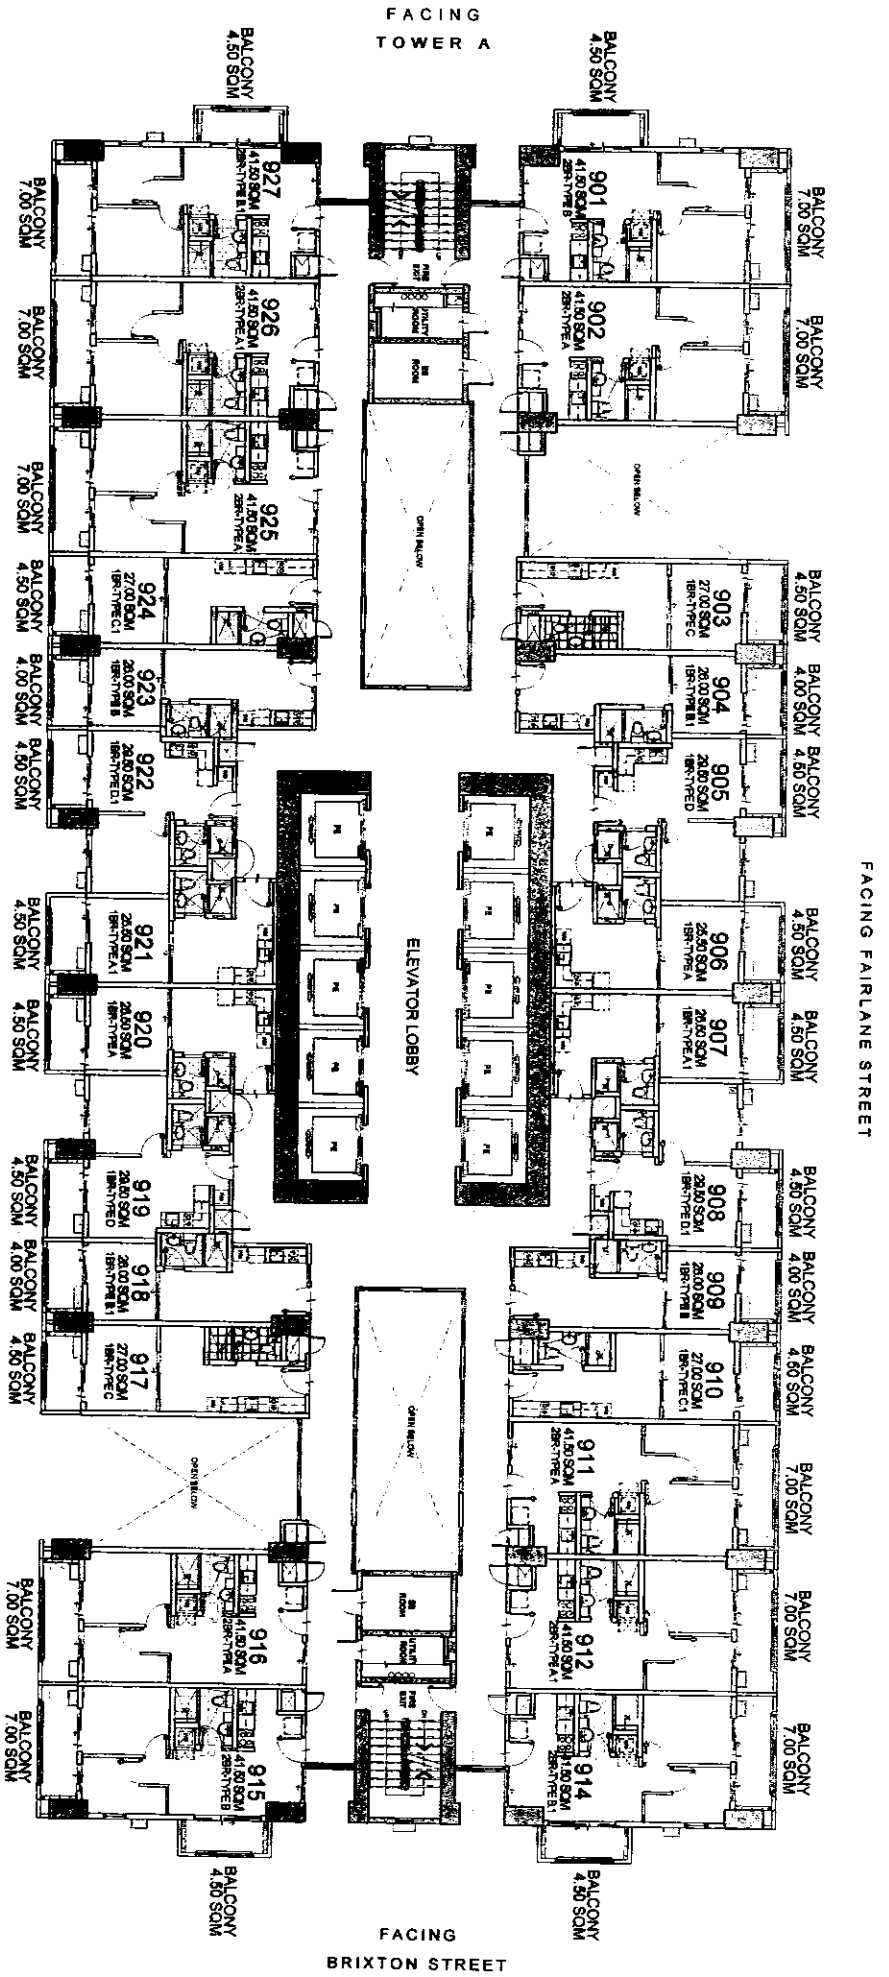

**KEYPLAN**

**WESTON  
9TH FLOOR PLAN**

MARCH 2016

PER MEMO REF. NO. DE-16-03-001

**LIST FOR POSSIBLE  
TANDEM UNITS:**  
910 & 911 TANDEM A  
924 & 925 TANDEM A

**NOTE:**  
Standard company policy regarding  
request for tandem shall apply.


**DMCI HOMES**  
Feels real good to be home

NOTED BY:	STEPH	5/16
	RMS	5/16
	AMC	5/16


Disclaimer: Floor plans depicted in this material are for demonstration purposes only and should not be relied upon as final project plans. For announcement purposes only.

**BRIXTON  
PLACE**

AVAIL ARIL 17 DI AN

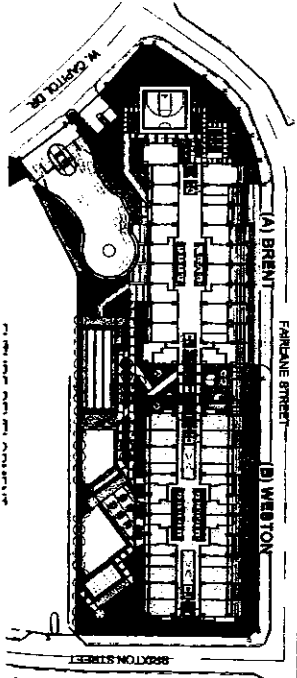

**KEYPLAN**

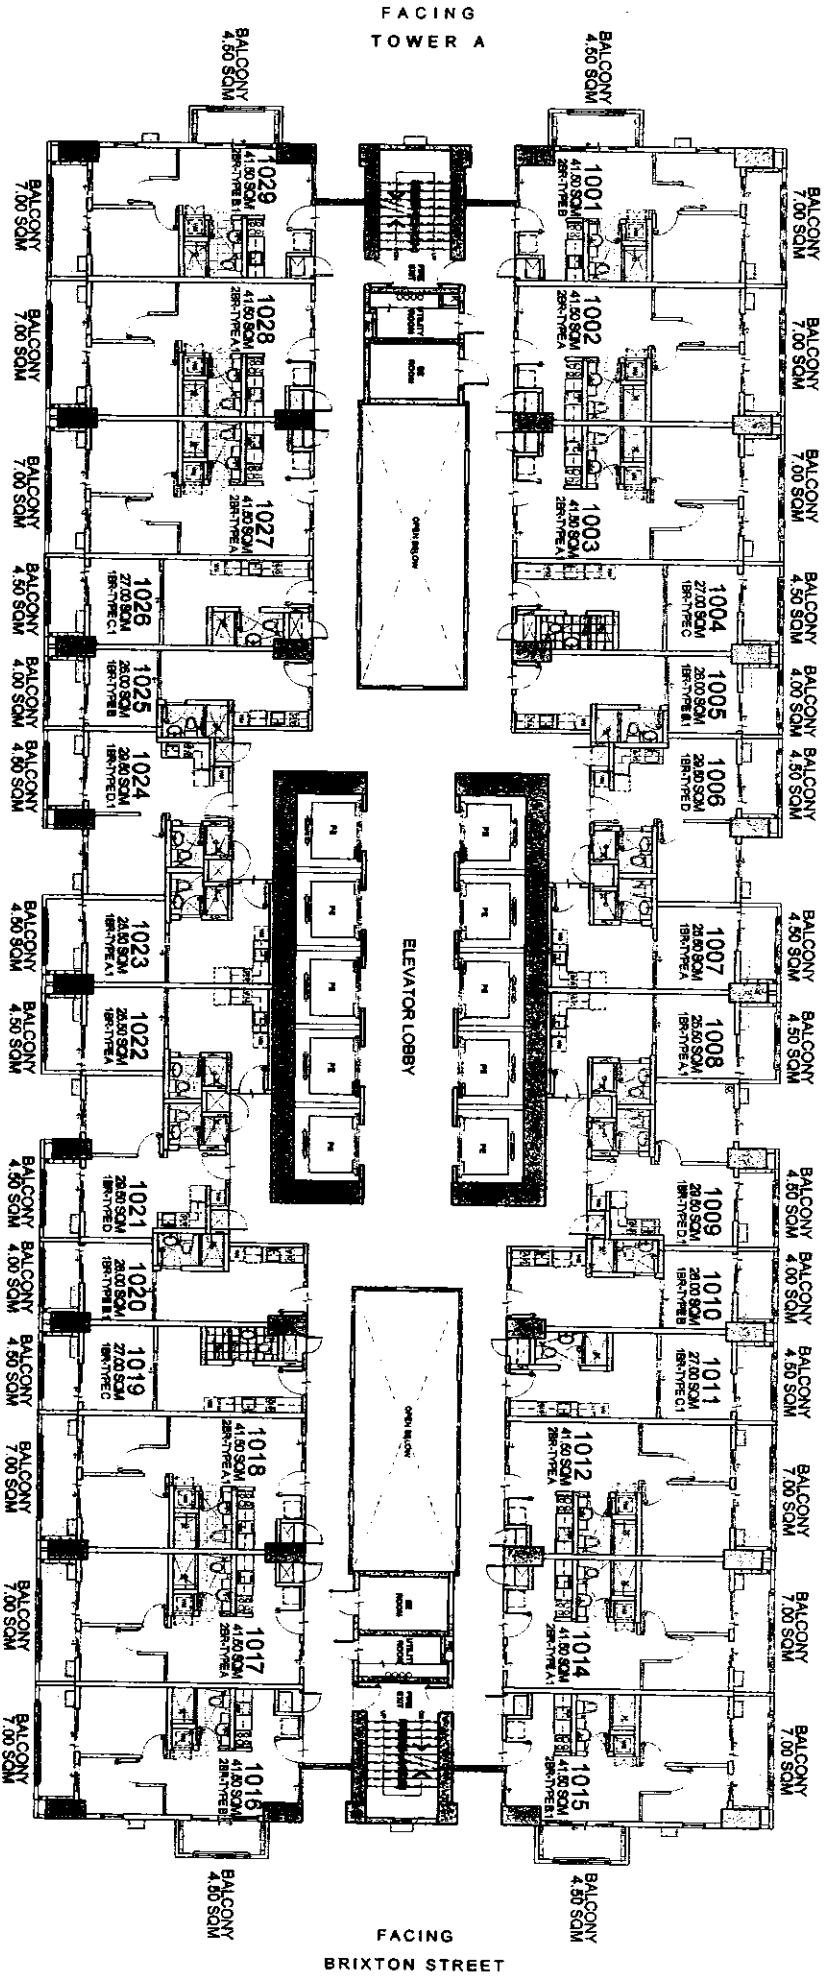

FACING FAIRLANE STREET

FACING TOWER A

ELEVATOR LOBBY

FACING BRIXTON STREET

FACING AMENITIES

**WESTON**  
**10TH FLOOR PLAN**

MARCH 2016

PER MEMO REF. NO. DE-16-03-001

- LIST FOR POSSIBLE TANDEN UNITS:**
- 1003 & 1004 TANDEN B
  - 1011 & 1012 TANDEN A
  - 1018 & 1019 TANDEN B
  - 1026 & 1027 TANDEN A

**NOTE:**  
Standard company policy regarding request for tandem shall apply.





NOTED BY:

STEPH	5/13
RMS	5/13
AMC	5/13

Disclaimer: Floor plans depicted in this material are for demonstration purposes only and should not be relied upon as final project plans.

**BRIXTON PLACE**

AVAIL ADU II TV DI ANI

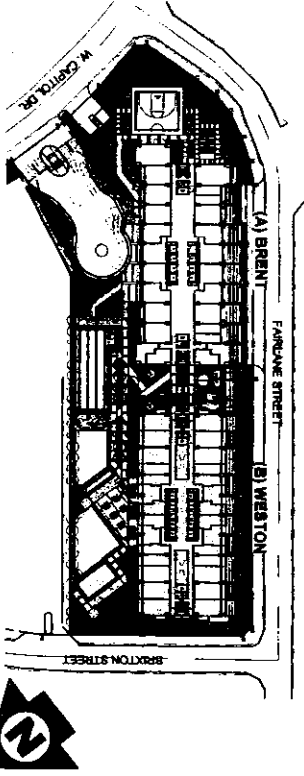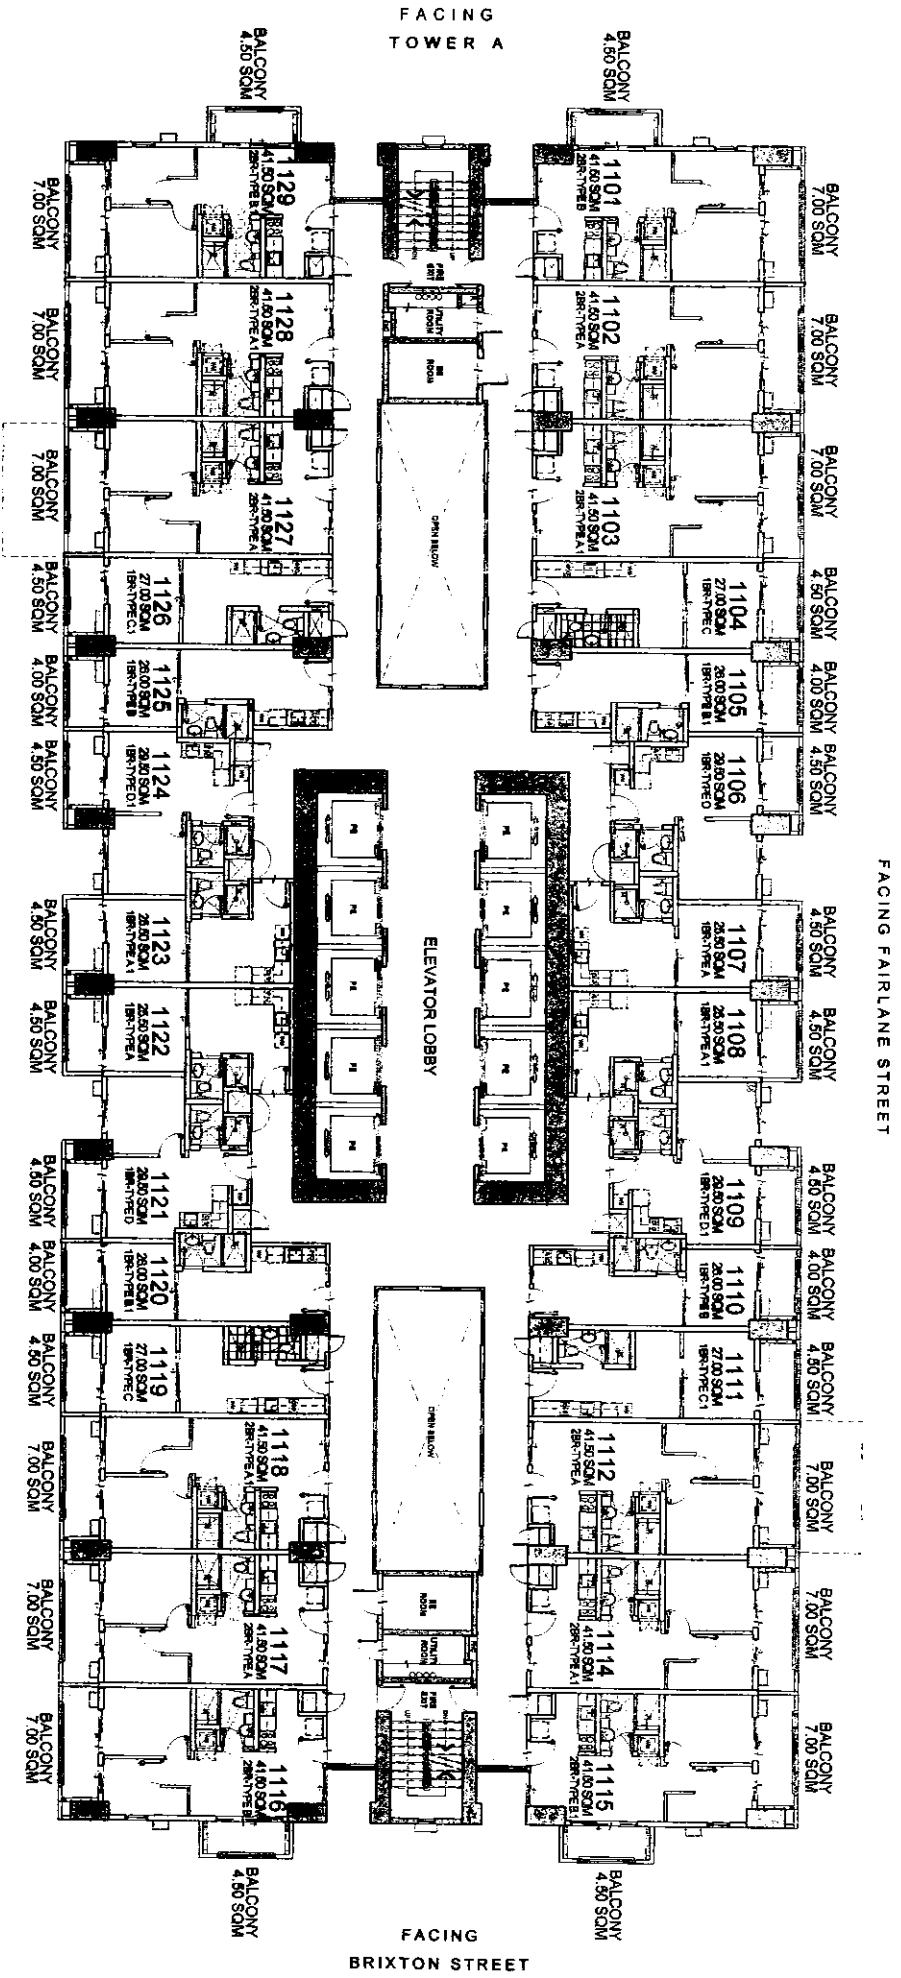

**KEY PLAN**

**WESTON**  
11TH FLOOR PLAN

MARCH 2016

PER MEMO REF. NO. DE-16-03-001

- LIST FOR POSSIBLE TANDDEM UNITS:**
- 1103 & 1104 TANDDEM B
  - 1111 & 1112 TANDDEM A
  - 1118 & 1119 TANDDEM B
  - 1128 & 1127 TANDDEM A

**NOTE:**  
Standard company policy regarding request for tandem shall apply.




NOTED BY:

STEPH	5/6
RMS	5/8
AMC	AV

Disclaimer: Floor plans depicted in this material are for demonstration purposes only and should not be relied upon as final project plans. For announcement purposes only.

**BRIXTON PLACE**

AVAIL ARIL TV DI AN

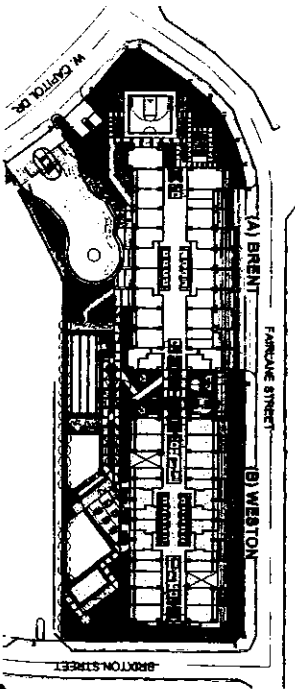


**KEYPLAN**



NOTED BY:

STEPH	2	5/16
RMS	10/1	5/8
AMC	10/1	5/8

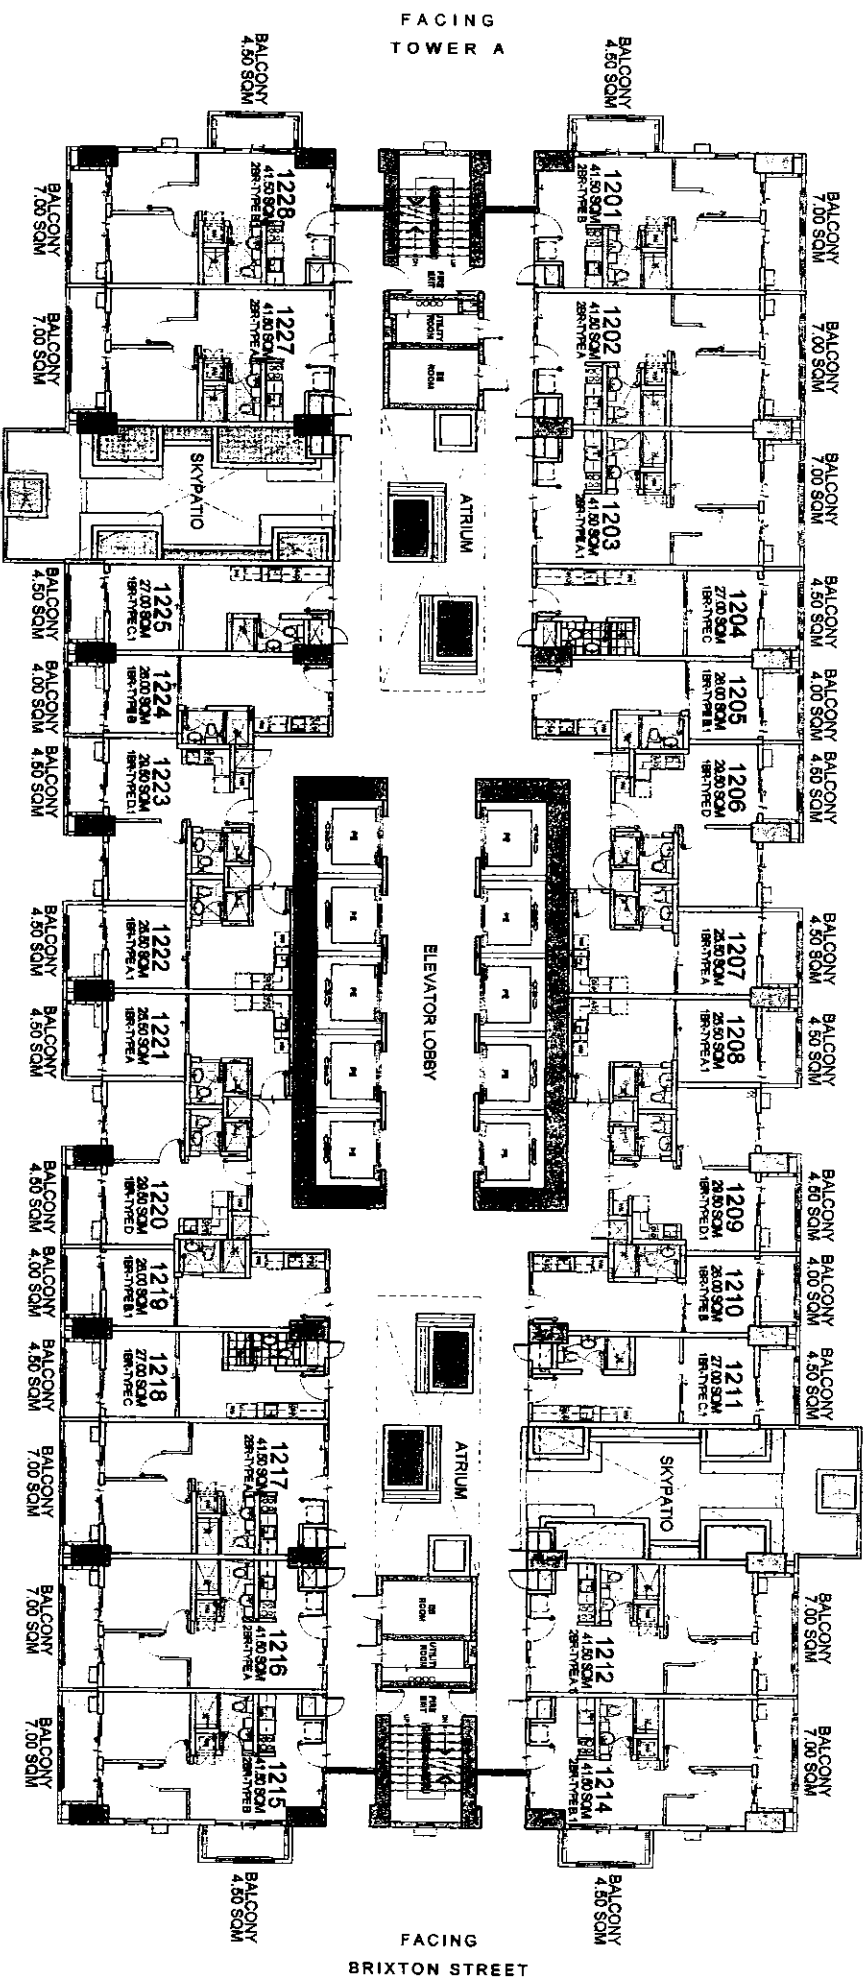

FACING FAIRLANE STREET

FACING BRIXTON STREET

FACING AMENITIES

**WESTON**

**12TH FLOOR PLAN**

MARCH 2016

PER MEMO REF. NO. DE-16-03-001


**LIST FOR POSSIBLE  
TANDEM UNITS:**  
1203 & 1204 TANDEM B  
1217 & 1218 TANDEM B

**NOTE:**  
Standard company policy regarding  
request for tandem shall apply.

**BRIXTON  
PLACE**

Disclaimer: Floor plans depicted in this material are for demarcation purposes only and should not be relied upon as final project plans.

FACING FAIRLAINE STREET

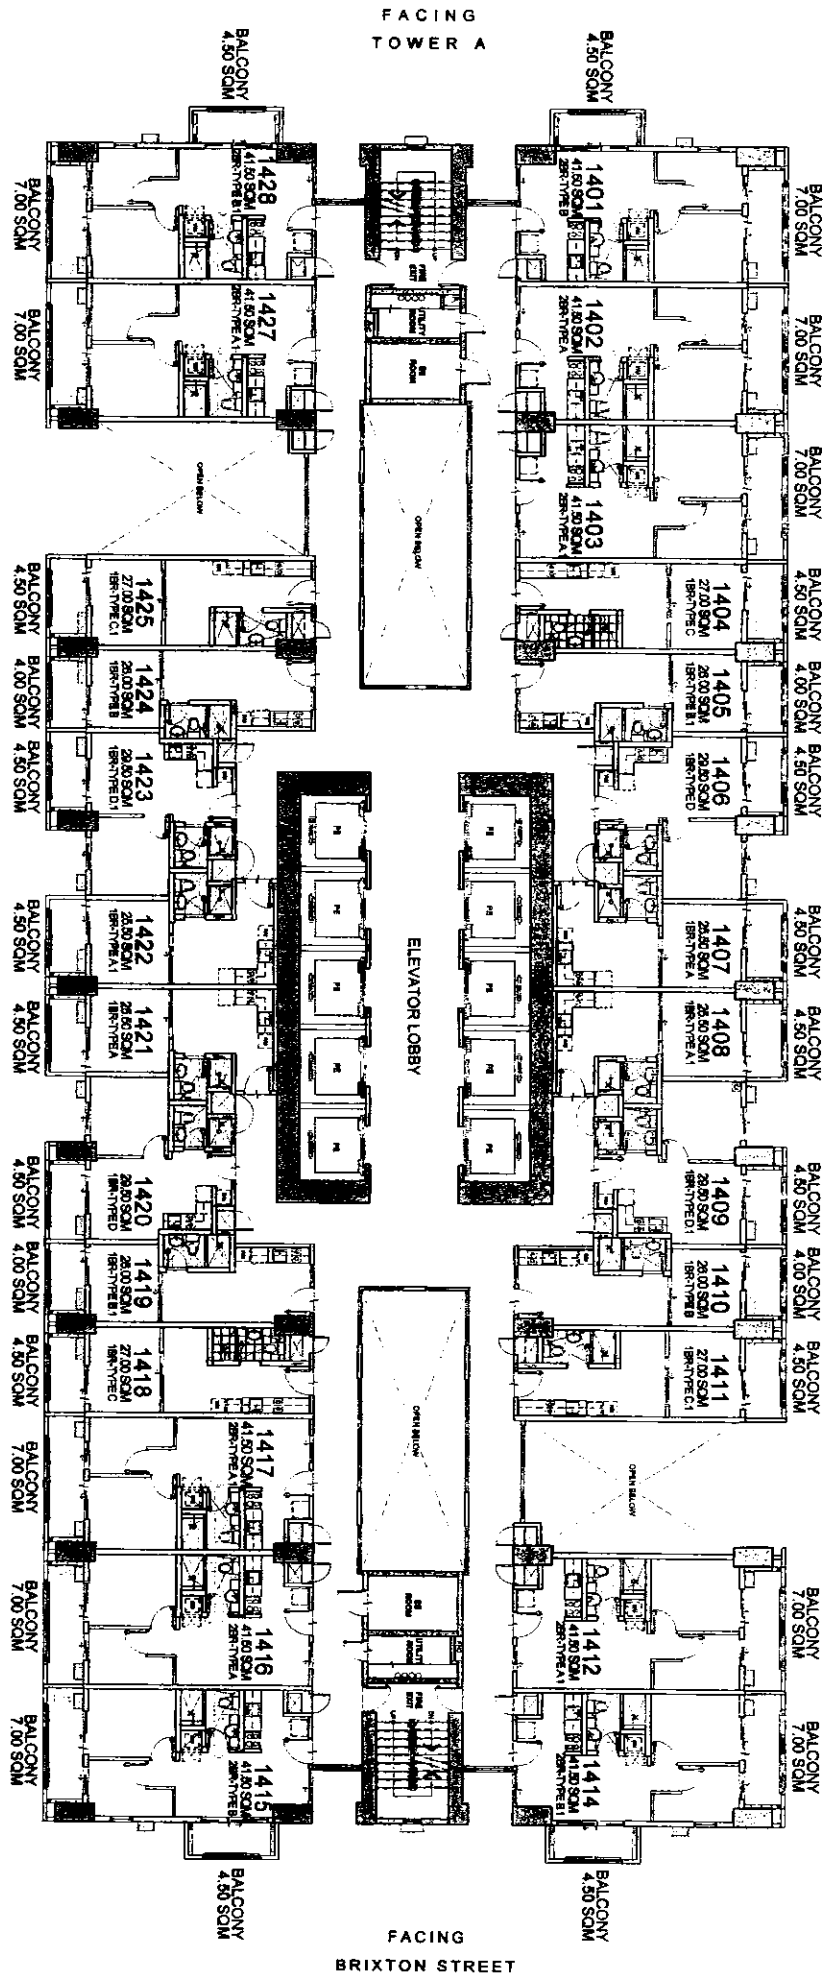


FACING AMENITIES

LIST FOR POSSIBLE  
TANDEM UNITS:  
1403 & 1404 TANDEM B  
1417 & 1418 TANDEM B

NOTE:  
Standard company policy regarding  
request for tandem shall apply.

KEYPLAN

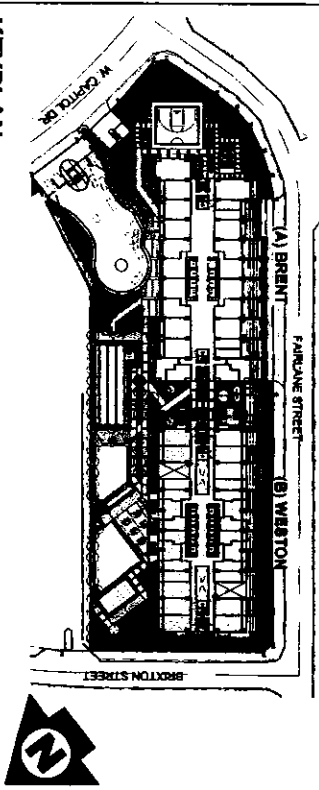

WESTON  
14TH FLOOR PLAN

MARCH 2016

PER MEMO REF. NO. DE-16-03-001



NOTED BY:


STEPH	5/18
RMS	5/18
AMC	5/18

Disclaimer: Floor plans depicted in this material are for demonstration purposes only and should not be relied upon as final project plans. For announcement purposes only.


BRIXTON  
PLACE

AVAILABILITY PLAN

FACING FAIRLANE STREET

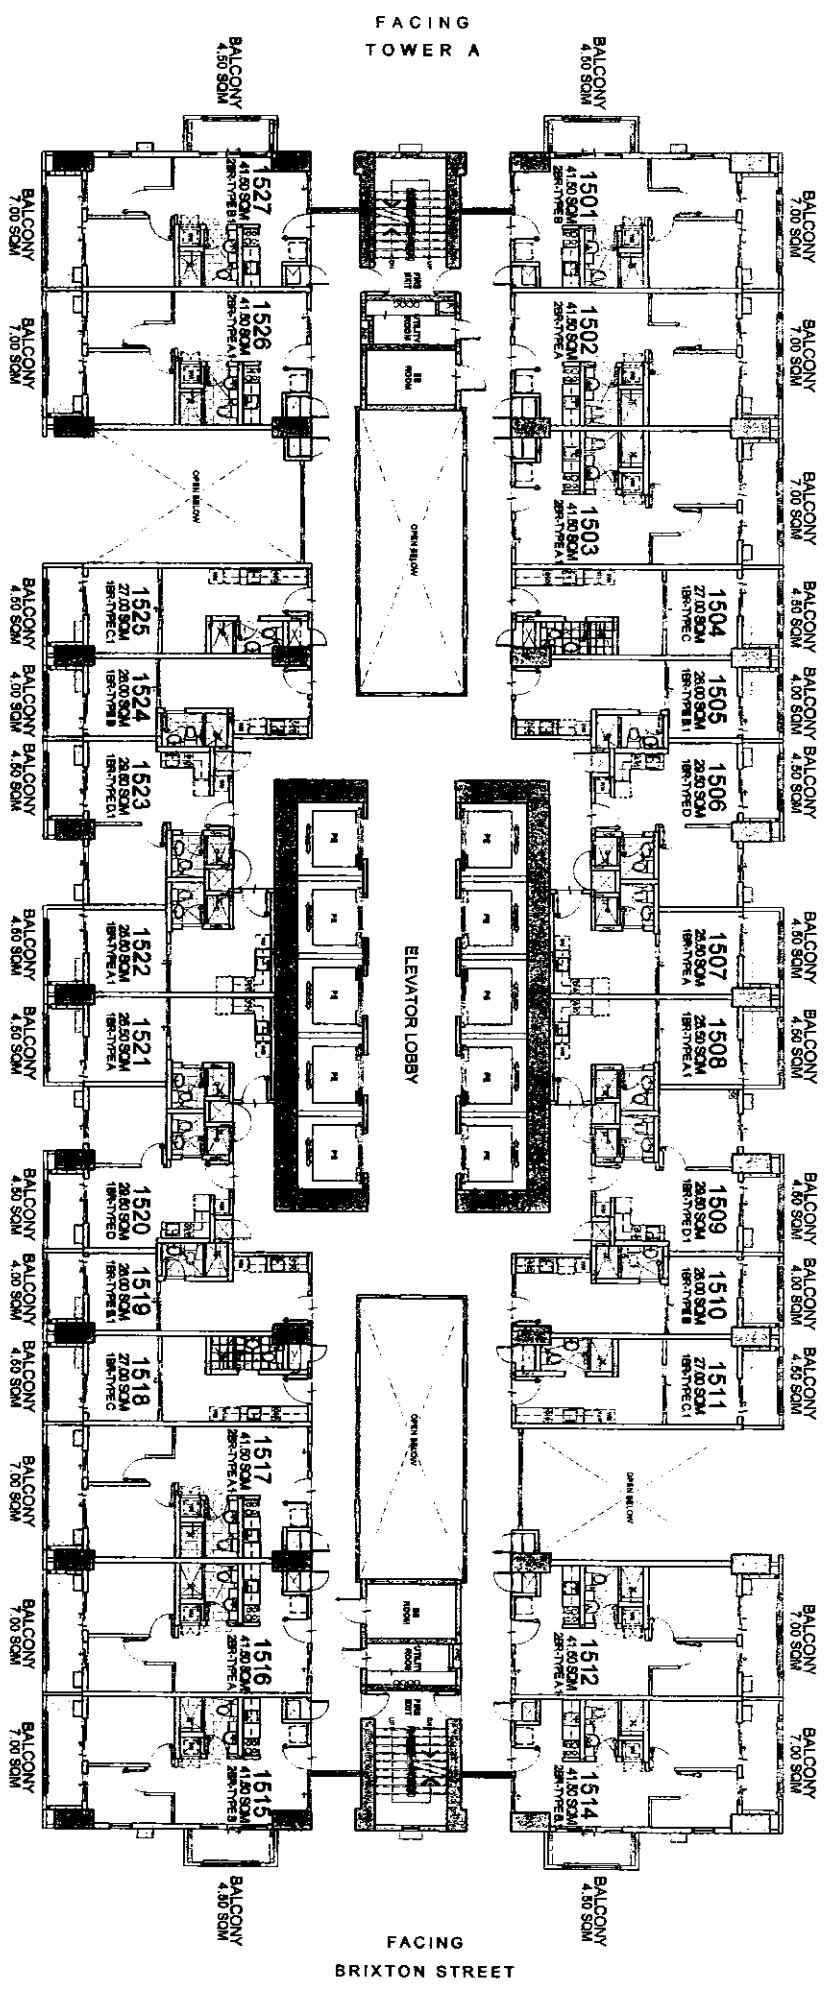

FACING AMENITIES

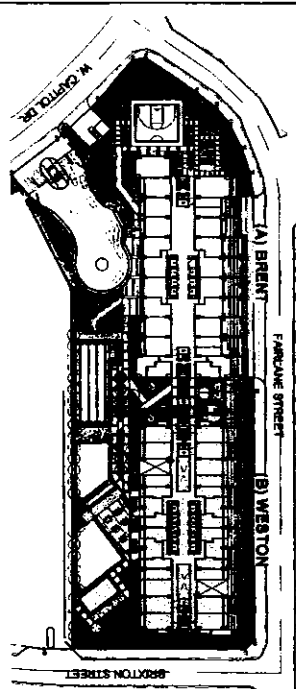

KEYPLAN

# WESTON

## 15TH FLOOR PLAN

MARCH 2016

PER MEMO REF. NO. DE-16-03-001

LIST FOR POSSIBLE  
TANDEM UNITS:  
1503 & 1504 TANDEM B  
1517 & 1518 TANDEM B

NOTE:  
Standard company policy regarding  
request for tandem shall apply.




NOTED BY:	STEPH	5/8
	RMS	5/8
	AMC	5/8

# BRIXTON PLACE

Disclaimer: Floor plans depicted in this material are for demarcation purposes only and should not be relied upon as final project plans. For architectural purposes only.

AVAILABILITY PLAN


FACING FAIRLANE STREET

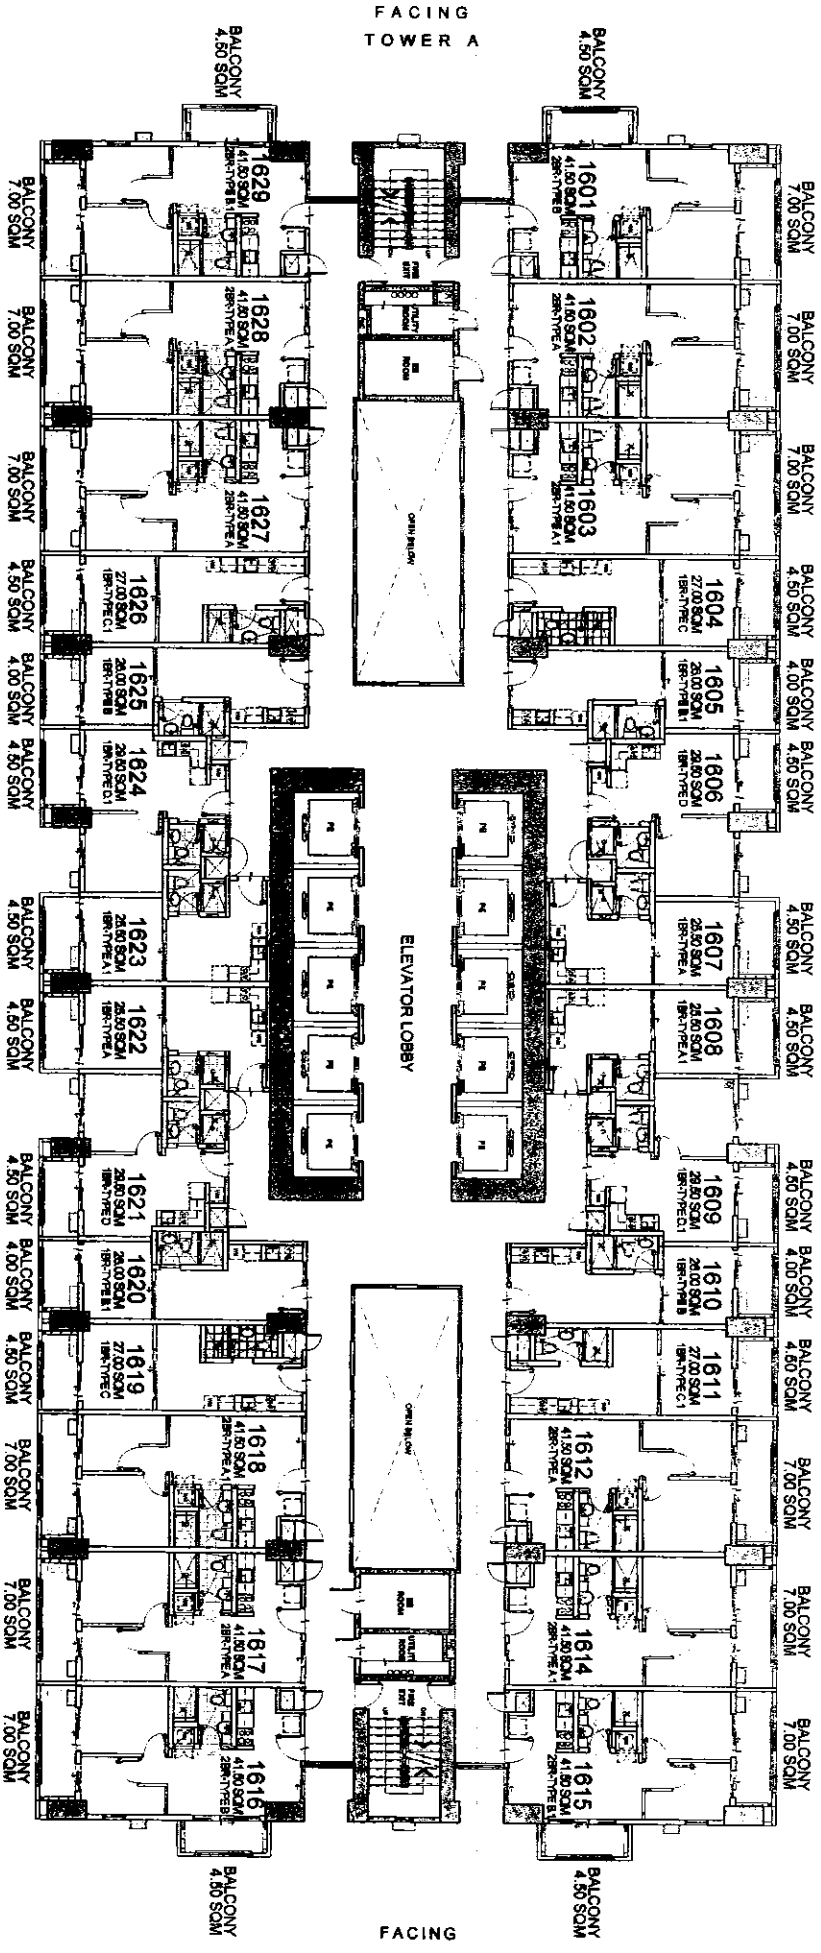

FACING TOWER A

FACING BRIXTON STREET

FACING AMENITIES

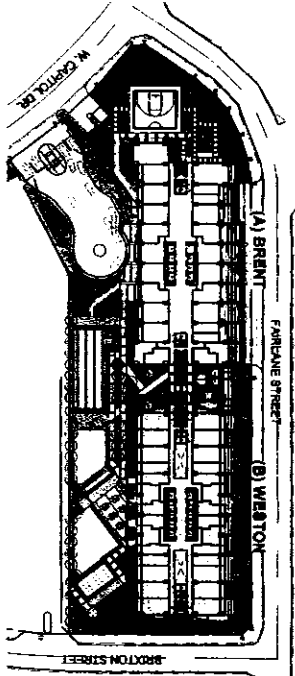

KEYPLAN

# WESTON

## 16TH FLOOR PLAN

MARCH 2016

PER MEMO REF. NO. DE-16-03-001

- LIST FOR POSSIBLE TANDEM UNITS:**
- 1603 & 1604 TANDEM B
  - 1612 & 1614 TANDEM A
  - 1617 & 1618 TANDEM B
  - 1626 & 1627 TANDEM B

**NOTE:**  
Standard company policy regarding request for tandem shall apply.





NOTED BY:	
STEPH	5/18
RMS	5/18
AMC	5/18

Disclaimer: Floor plans depicted in this material are for demarcation purposes only and should not be relied upon as final project plans.

**BRIXTON PLACE**

AVAIL ADI I TV PI ANI

FACING FAIRLANE STREET

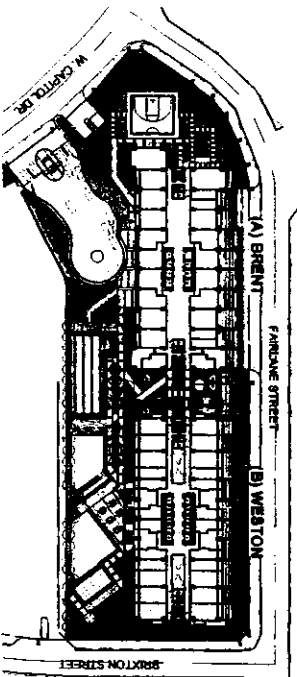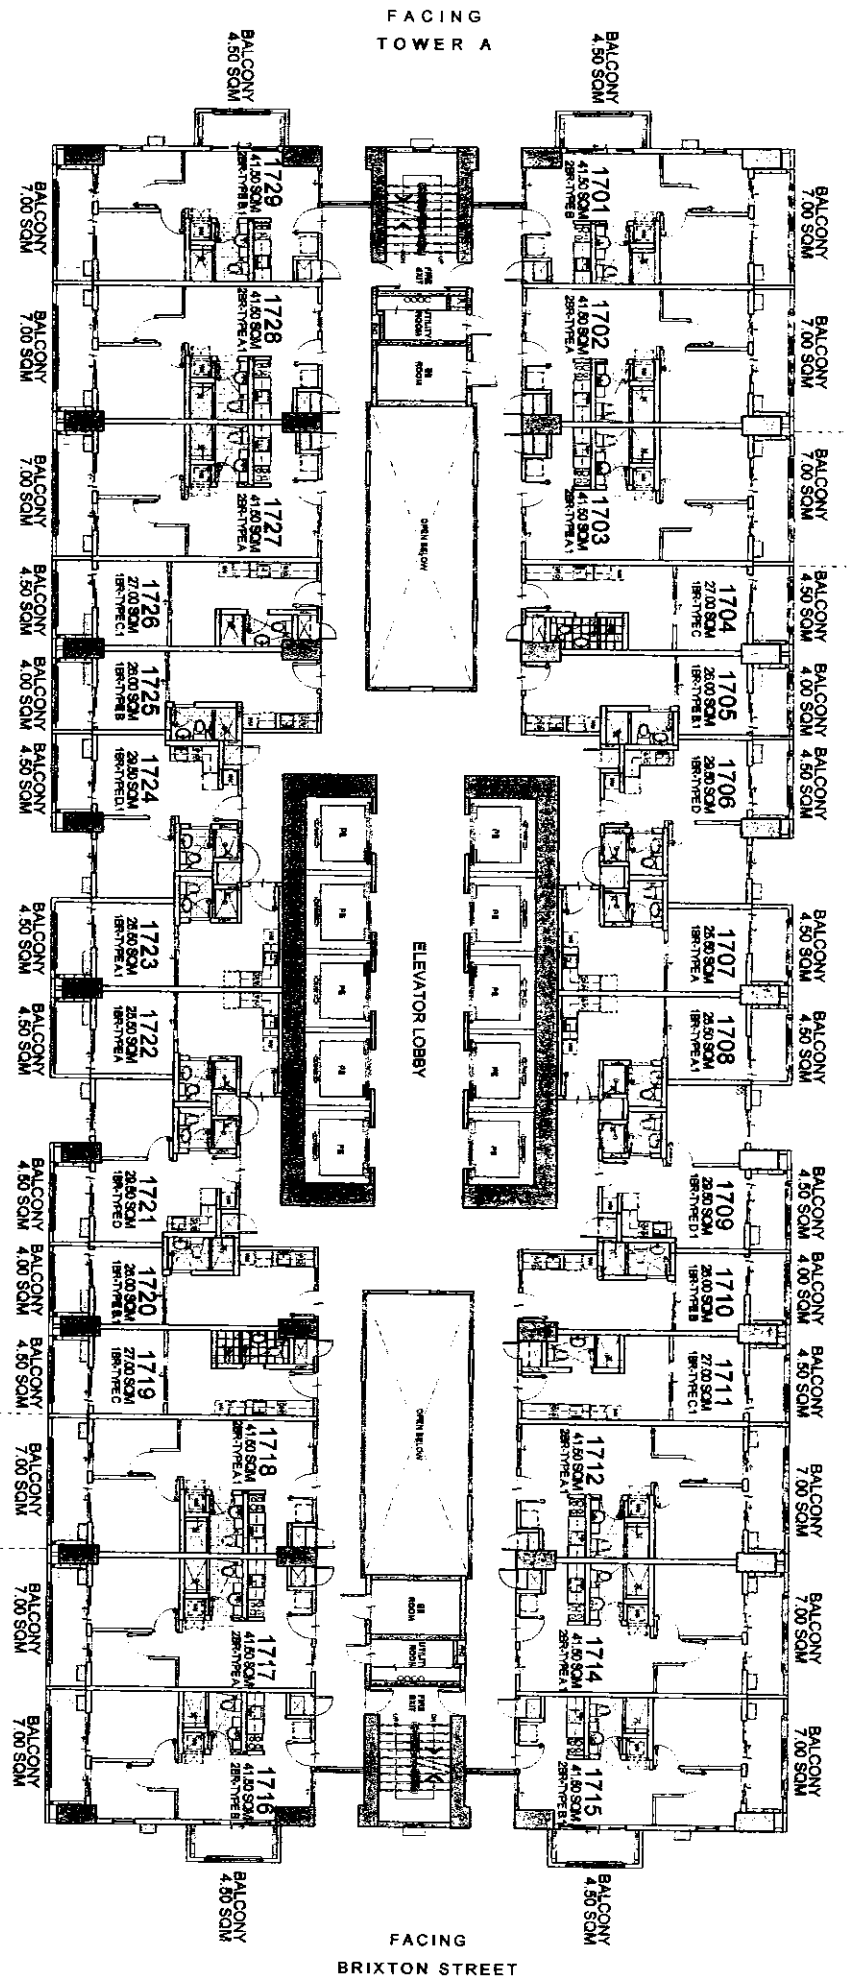

**KEYPLAN**

**WESTON**

**17TH FLOOR PLAN**


MARCH 2016

PER MEMO REF. NO. DE-16-03-001

FACING AMENITIES

- LIST FOR POSSIBLE TANDEM UNITS:**
- 1003 & 1004 TANDEM B
  - 1012 & 1014 TANDEM A
  - 1017 & 1018 TANDEM B
  - 1026 & 1027 TANDEM A

**NOTE:**  
Standard company policy regarding request for tandem shall apply.

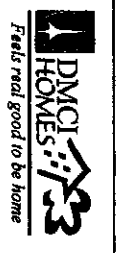



NOTED BY:

STEPH	8/5/16
RMS	11/15/16
AMC	01/15/17

Disclaimer: Floor plans depicted in this material are for demonstration purposes only and should not be relied upon as final project plans. For entertainment purposes only.

**BRIXTON PLACE**

AVAILABILITY PLAN

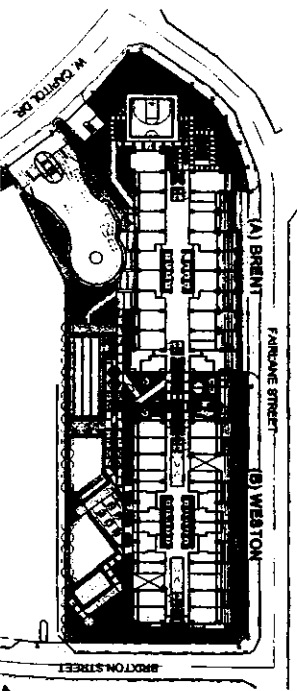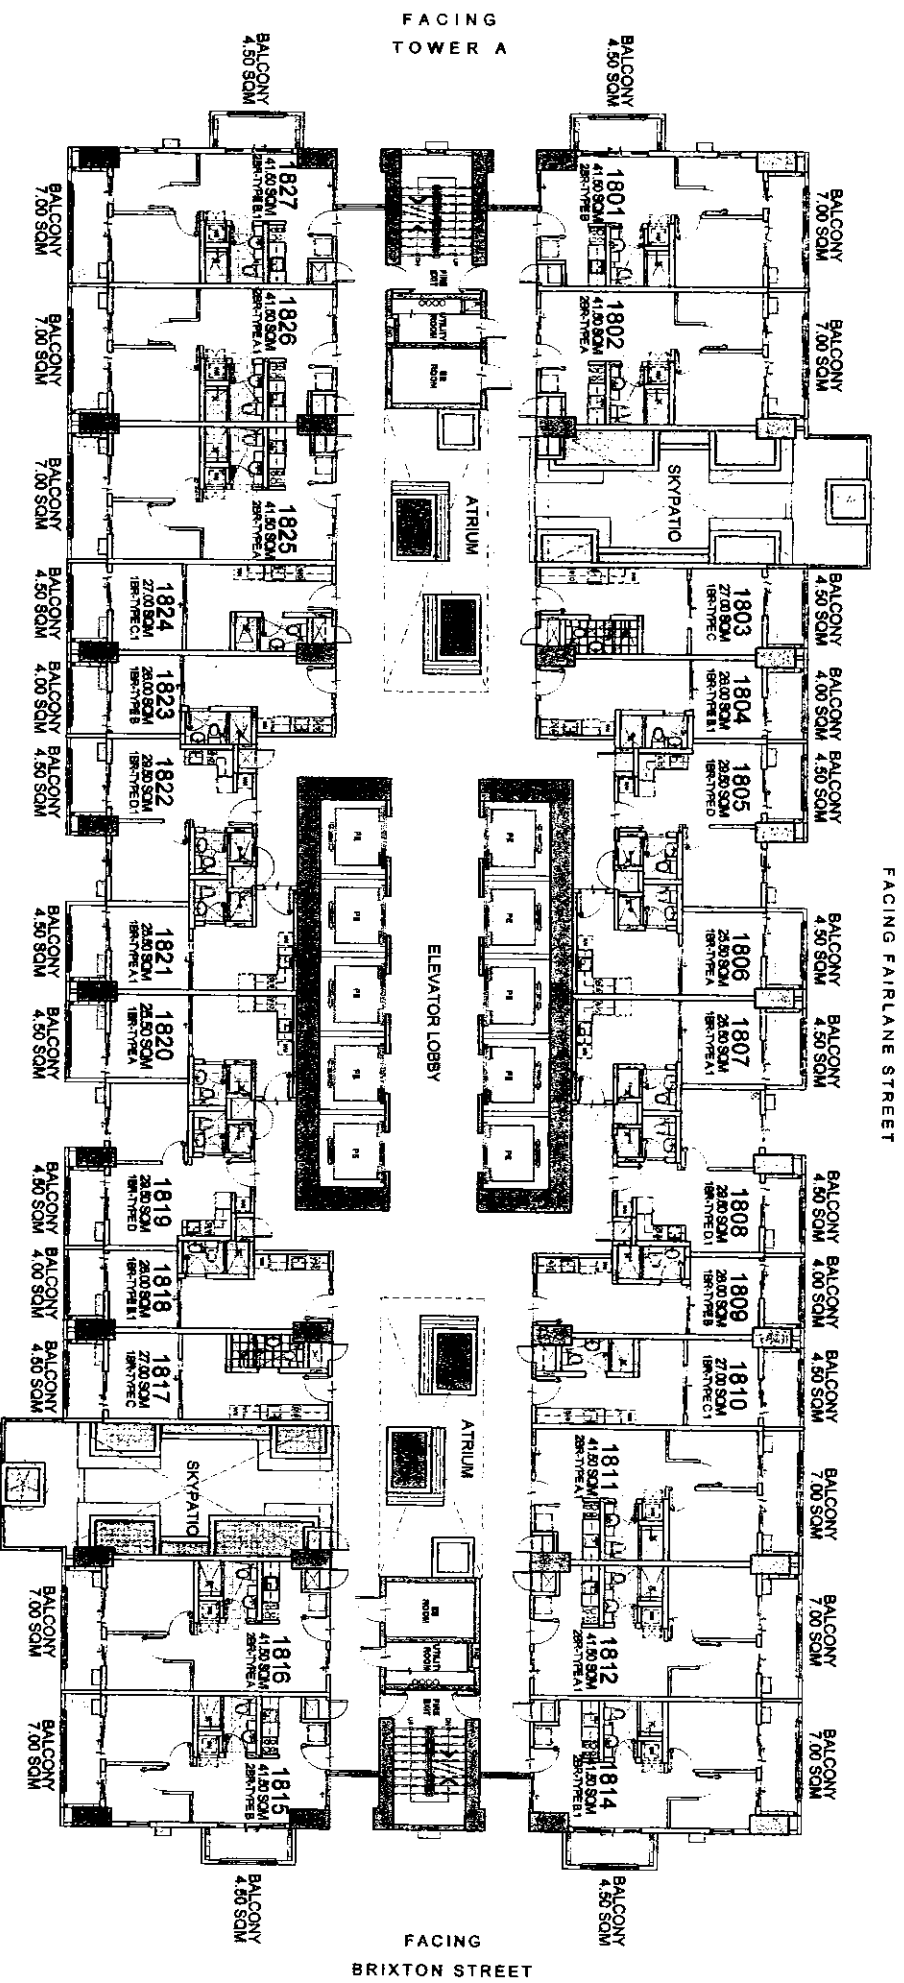


**KEYPLAN**

**WESTON**

**18TH FLOOR PLAN**

MARCH 2016

PER MEMO REF. NO. DE-16-03-001

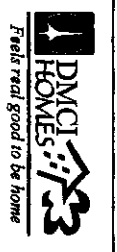

NOTED BY:

STEPH	S/R
RMS	S/R
AMC	AV



**LIST FOR POSSIBLE  
TANDEM UNITS:**  
1810 & 1811 TANDEM A  
1824 & 1825 TANDEM A

**NOTE:**  
Standard company policy regarding request for tandem shall apply.

**BRIXTON  
PLACE**

Disclaimer: Floor plans depicted in this material are for demonstration purposes only and should not be relied upon as final project plans. For announcement purposes only.

AVAILABILITY PLAN

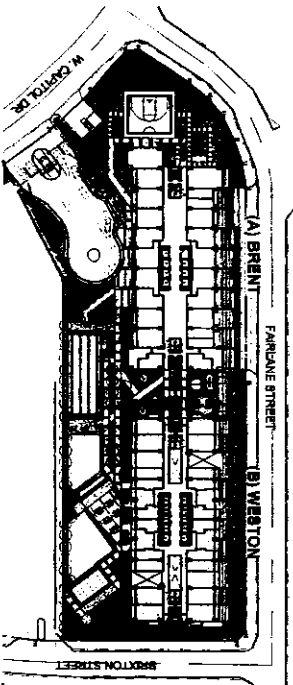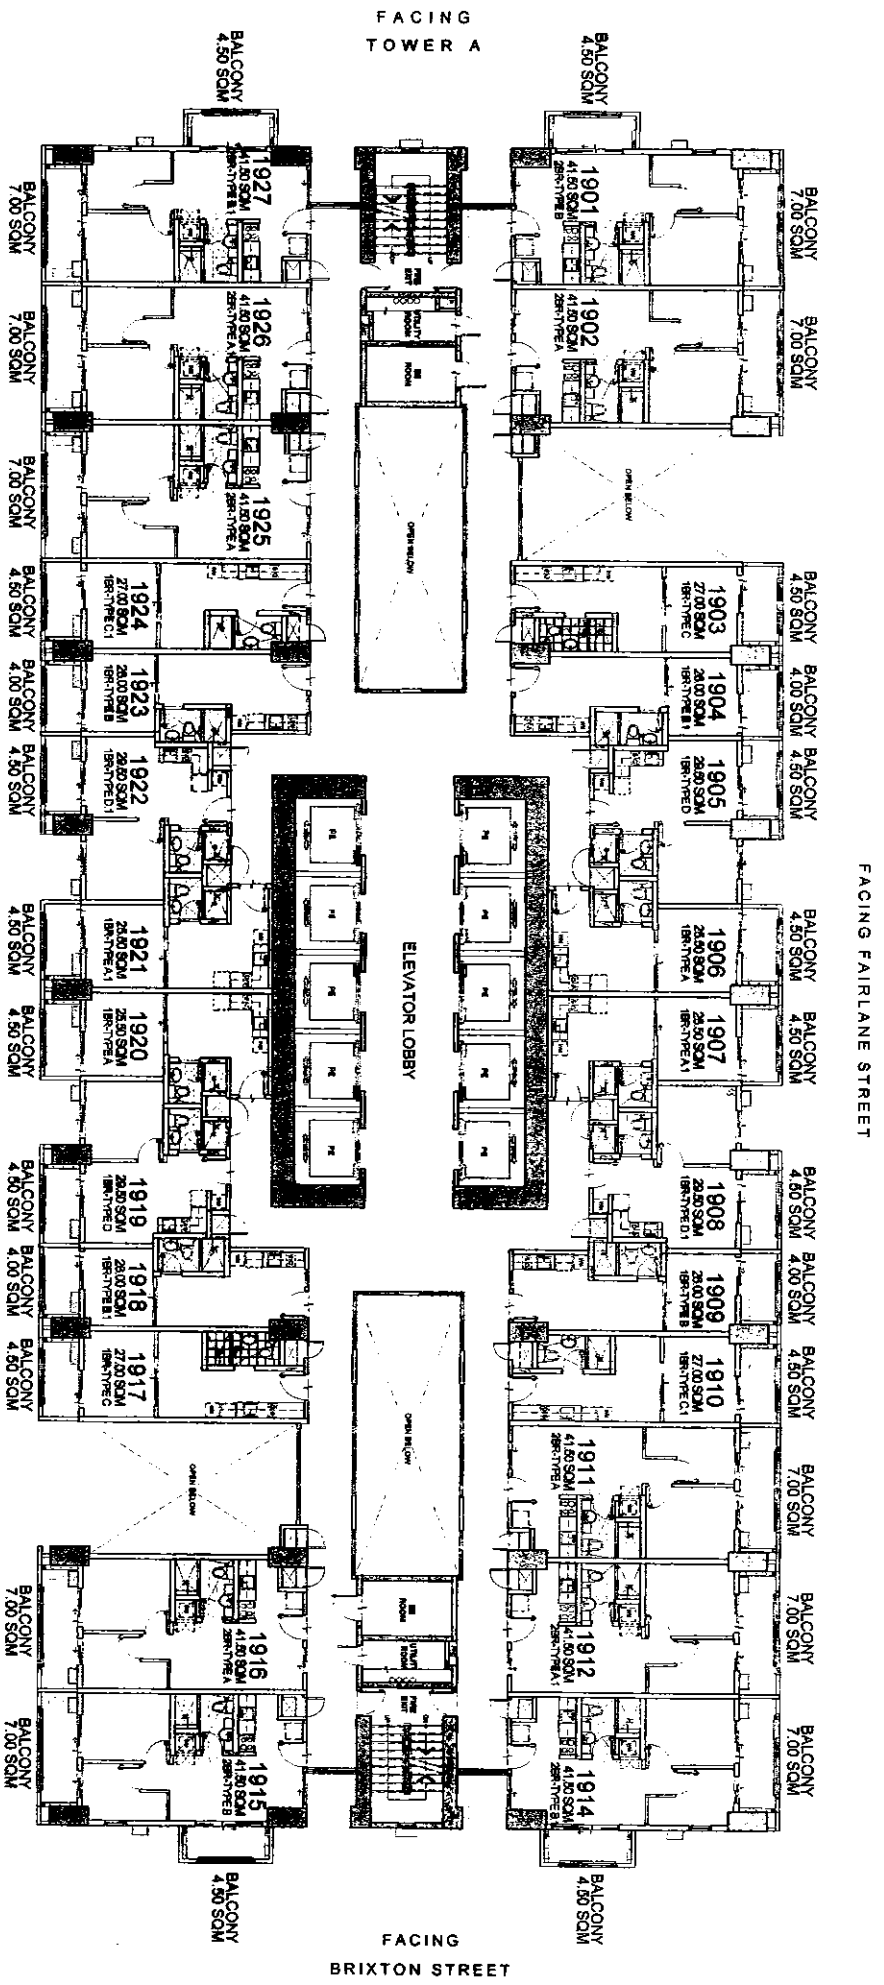

**KEYPLAN**

**WESTON**  
19TH FLOOR PLAN

MARCH 2016

PER MEMO REF. NO. DE-16-03-001

FACING AMENITIES

LIST FOR POSSIBLE  
TANDEM UNITS:  
1910 & 1911 TANDEMA  
1924 & 1925 TANDEMA

NOTE:  
Standard company policy regarding  
request for tandem shall apply.



NOTED BY:

STEPH	5/18
RMS	5/18
AMC	5/18


Feels real good to be home

**BRIXTON**  
PLACE

AVAIL ARILITY PLAN

Disclaimer: Floor plans depicted in this material are for demonstration purposes only and should not be relied upon as final project plans. For announcement purposes only.


FACING FAIRLANE STREET

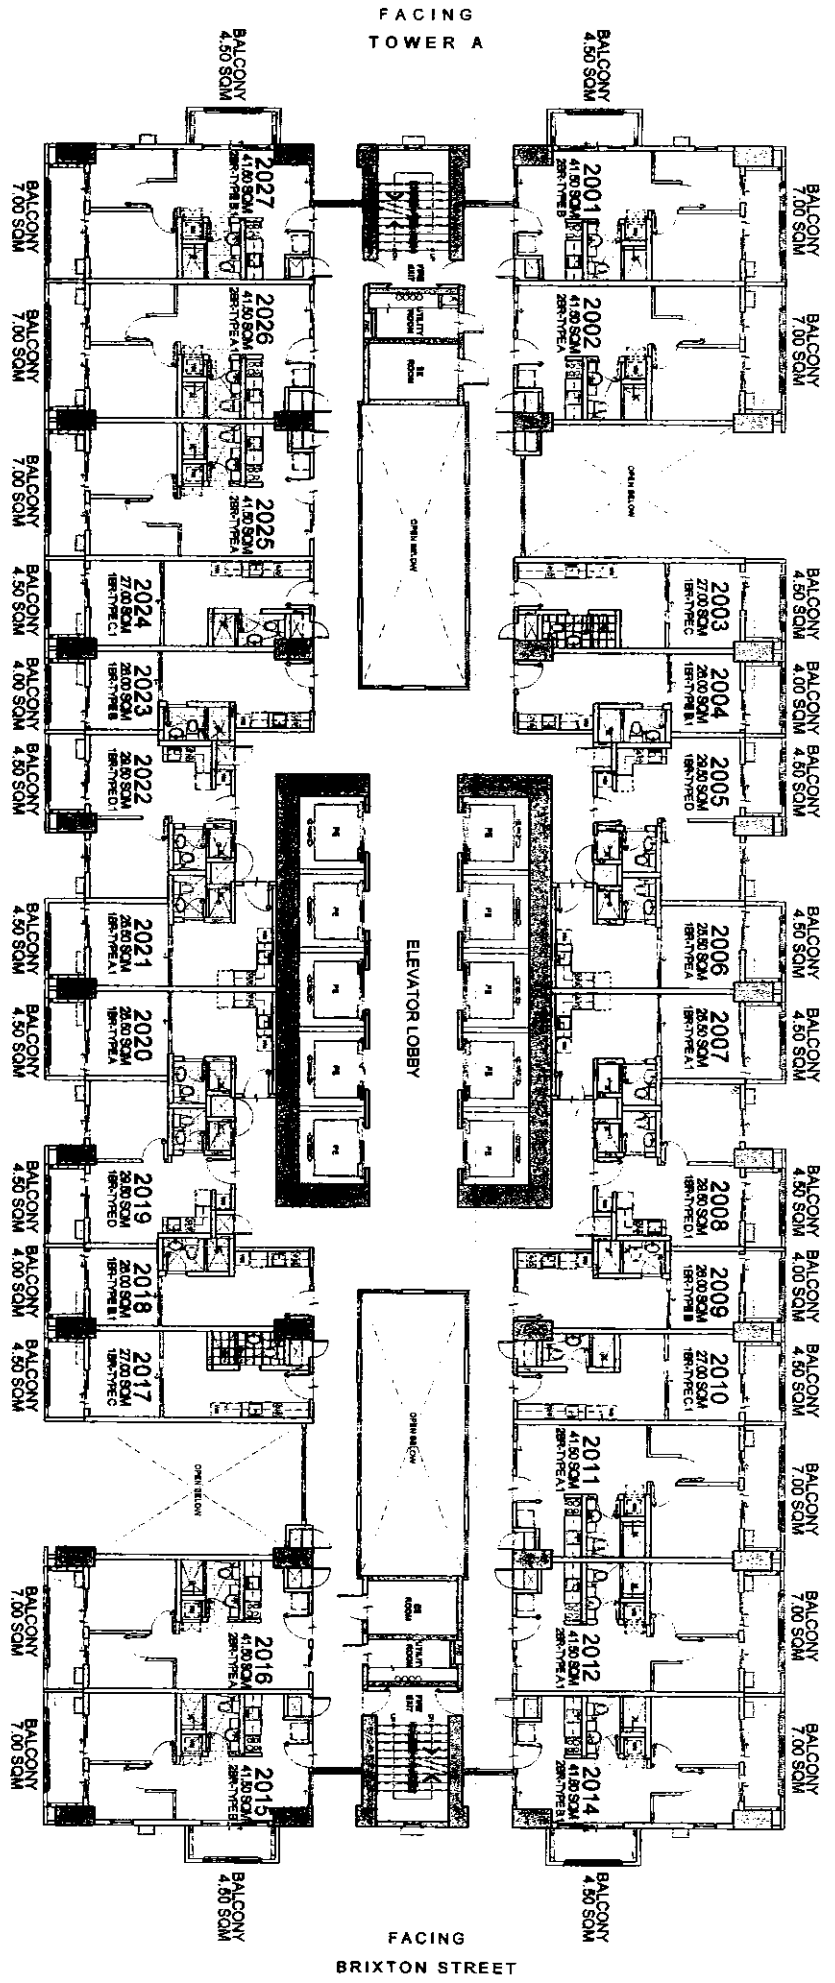

FACING AMENITIES

LIST FOR POSSIBLE  
TANDEM UNITS:  
2010 & 2011 TANDEM A  
2024 & 2025 TANDEM A

NOTE:  
Standard company policy regarding  
request for tandem shall apply.

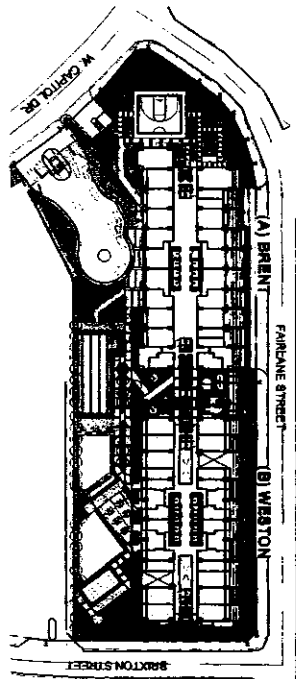

KEYPLAN

**WESTON**  
20TH FLOOR PLAN

MARCH 2016

PER MEMO REF. NO. DE-16-03-001



NOTED BY:


STEPH	6/18
RMS	5/18
AMC	4/17

Disclaimer: Floor plans depicted in this material are for representation purposes only and should not be relied upon as final project plans. For amendment purposes only.


**BRIXTON**  
PLACE

AVAILABILITY PLAN

FACING FAIRLANE STREET

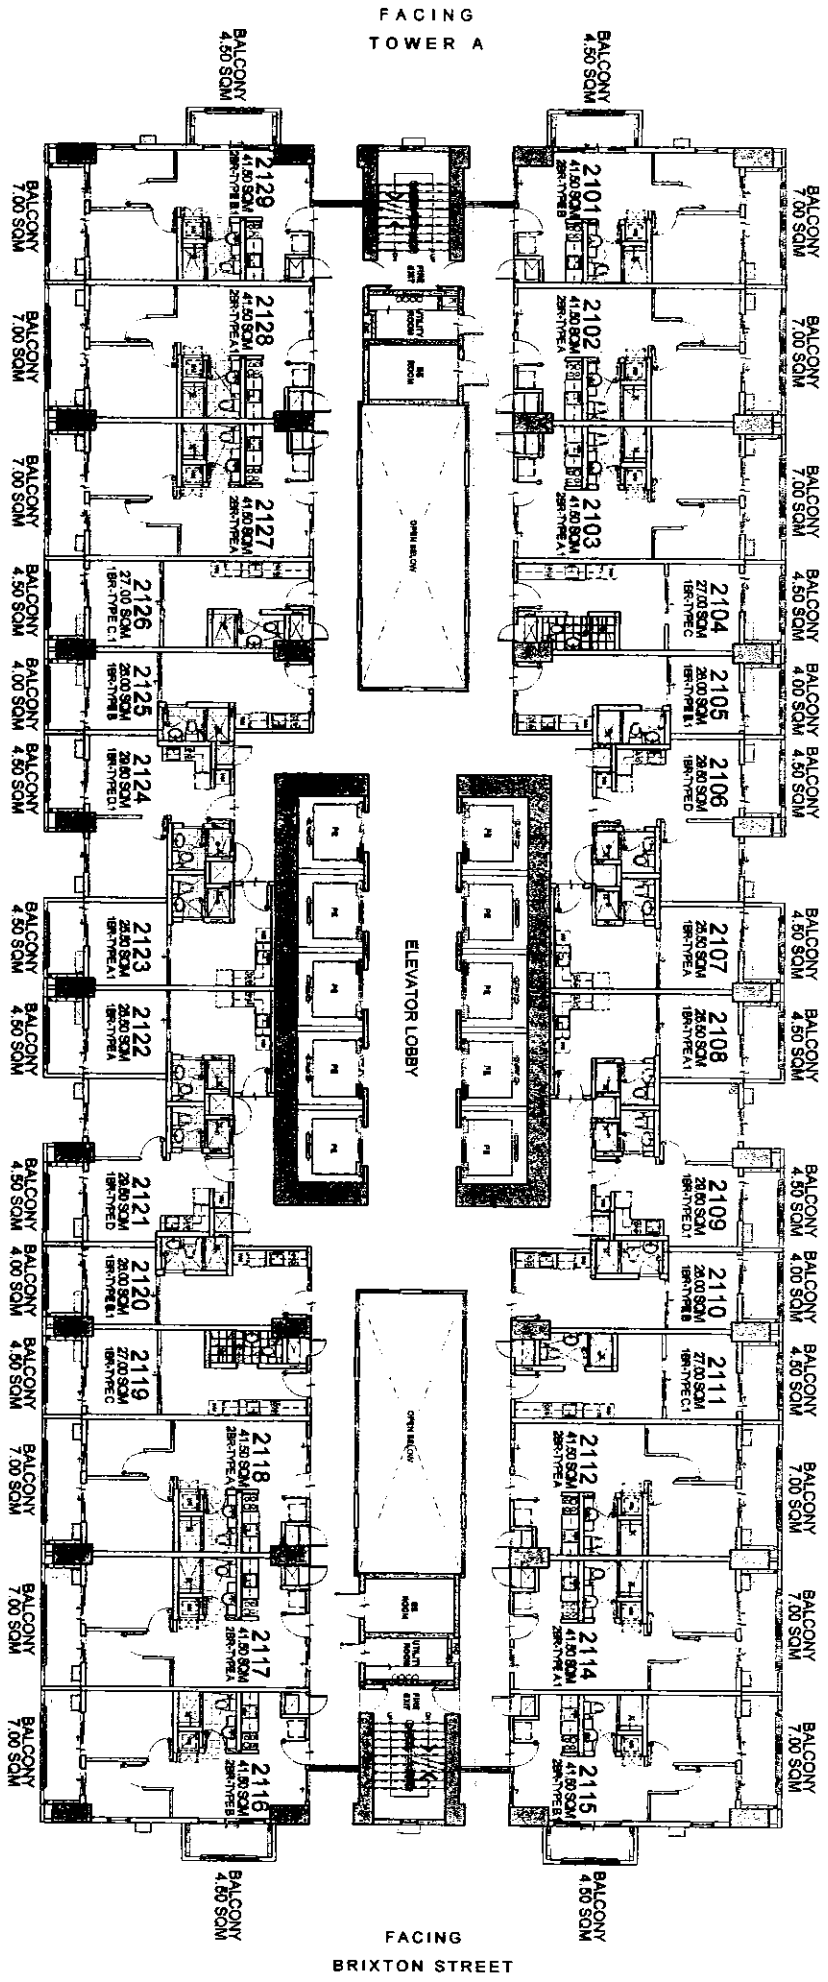

FACING AMENITIES

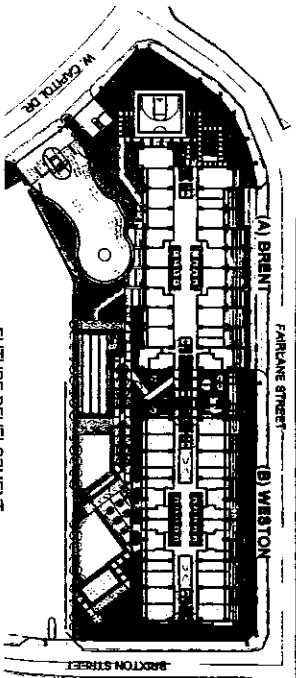

KEYPLAN

# WESTON

## 21ST FLOOR PLAN

MARCH 2016

PER MEMO REF. NO. DE-16-03-001

- LIST FOR POSSIBLE TANDDEM UNITS:**
- 2103 & 2104 TANDDEM B
  - 2111 & 2112 TANDDEM A
  - 2118 & 2119 TANDDEM B
  - 2126 & 2127 TANDDEM A

**NOTE:**  
Standard company policy regarding request for tandem shall apply.



NOTED BY:


STEPH	S/18
RMS	S/18
AMC	S/18

Disclaimer: Floor plans depicted in this material are for demonstration purposes only and should not be relied upon as final project plans. For announcement purposes only.


# BRIXTON PLACE

AVAIL ABILITY PLAN

FACING FAIRLANE STREET

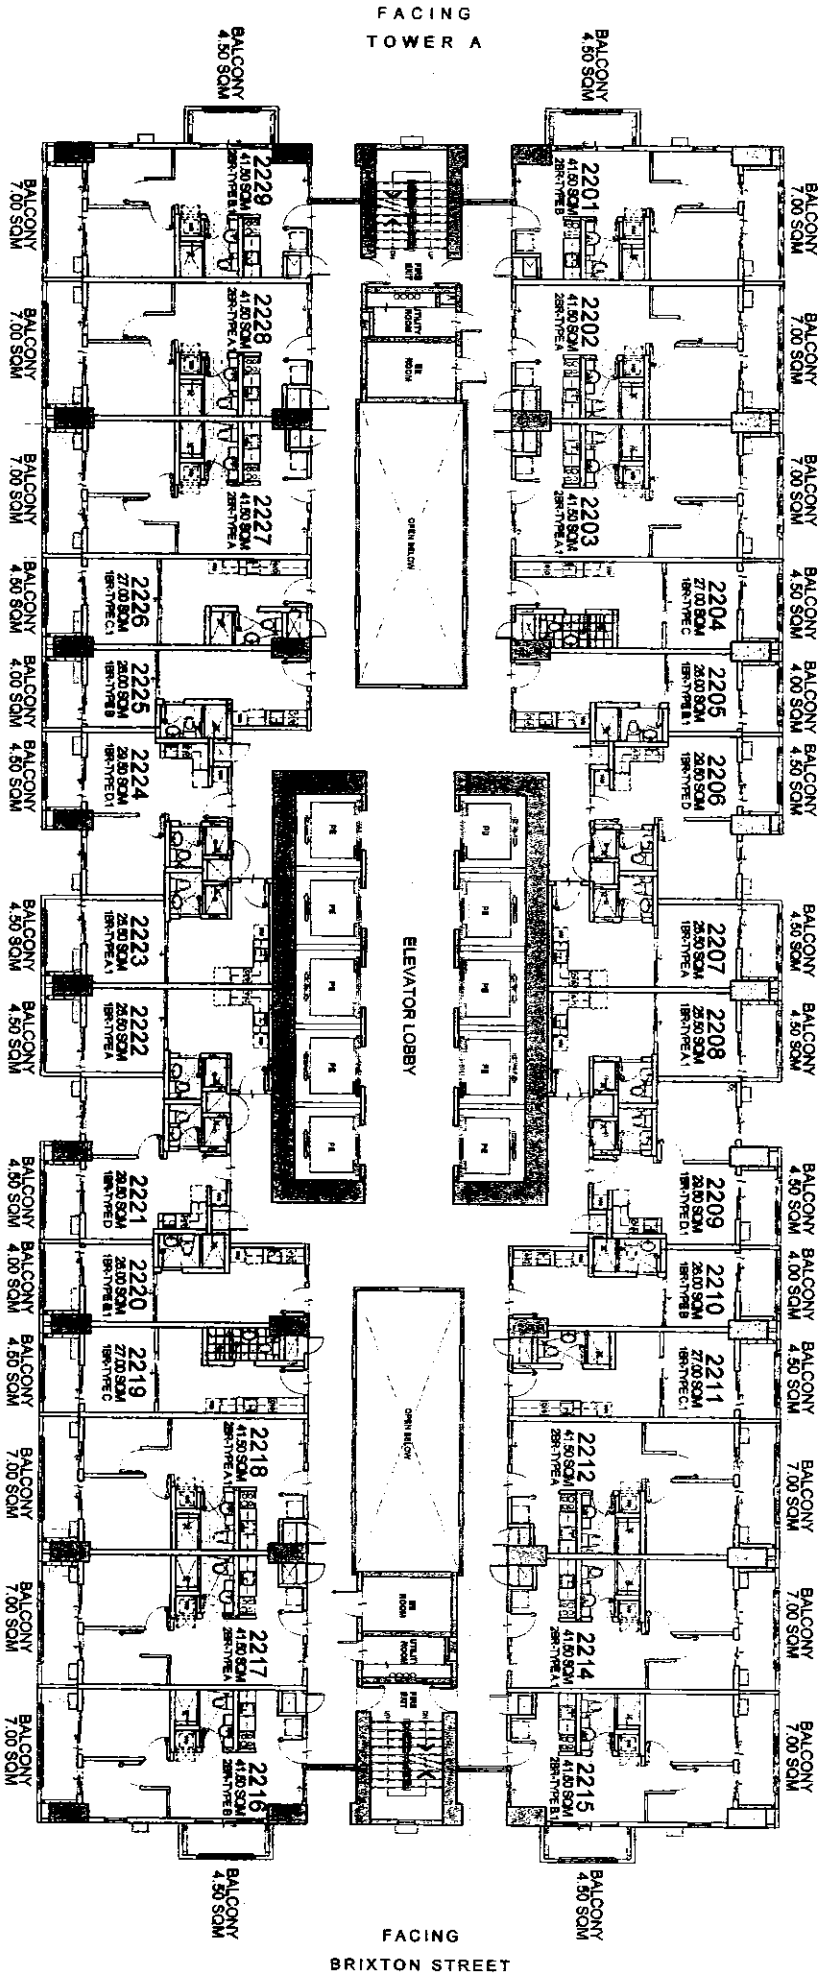

FACING AMENITIES

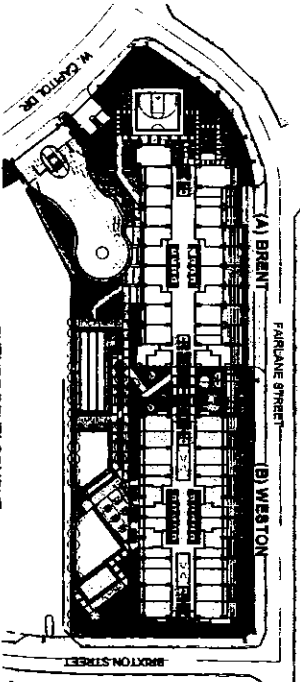

KEYPLAN

# WESTON

## 22ND FLOOR PLAN

MARCH 2016

PER MEMO REF. NO. DE-16-03-001

**LIST FOR POSSIBLE  
TANDEM UNITS:**

- 2203 & 2204 TANDEM B
- 2211 & 2212 TANDEM A
- 2218 & 2219 TANDEM B
- 2226 & 2227 TANDEM A

**NOTE:**  
Standard company policy regarding  
request for tandem shall apply.



NOTED BY:



STEPH	SJK
RMS	SLK
AMC	SLK

*Plans read good to be home*

Disclaimers: Floor plans depicted in this material are for demonstration purposes only and should not be relied upon as final project plans. For announcement purposes only.

**BRIXTON  
PLACE**

AVAIL ARII TV DI AN

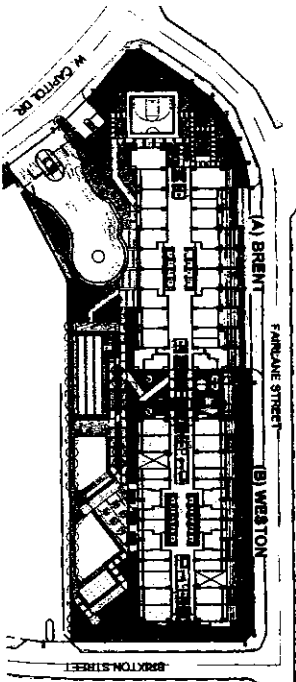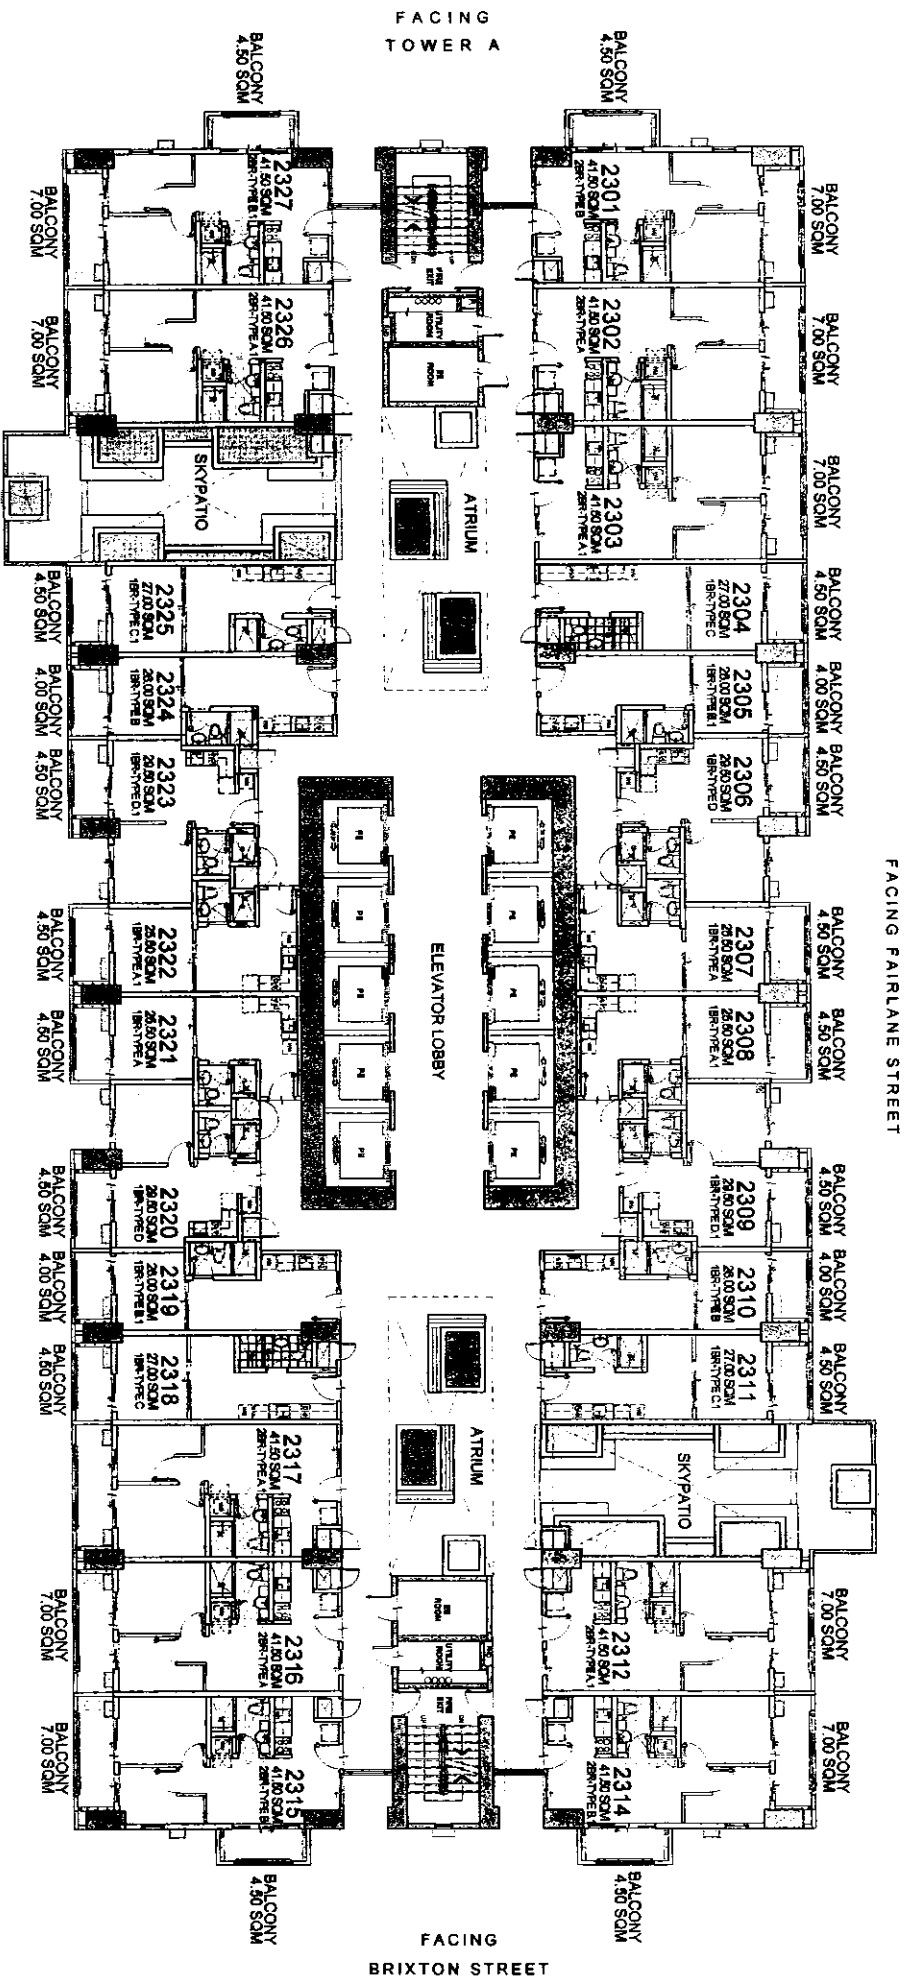

**KEY PLAN**

**WESTON**

**23RD FLOOR PLAN**

MARCH 2016

PER MEMO REF. NO. DE-16-03-001

**LIST FOR POSSIBLE  
TANDEM UNITS:**  
2303 & 2304 TANDEM B  
2317 & 2318 TANDEM B

**NOTE:**  
Standard company policy regarding  
request for tandem shall apply.





NOTED BY:

STEPH	8/5/16
RMS	1/1/16
AMC	01/1/16

**BRIXTON  
PLACE**

Disclaimer: Floor plans depicted in this material are for demonstration purposes only and should not be relied upon as final project plans.

**AVAILABILITY PLAN**

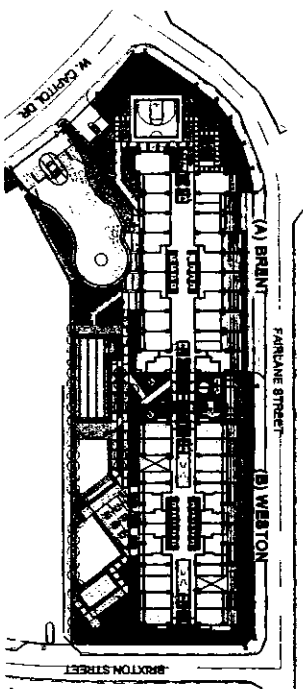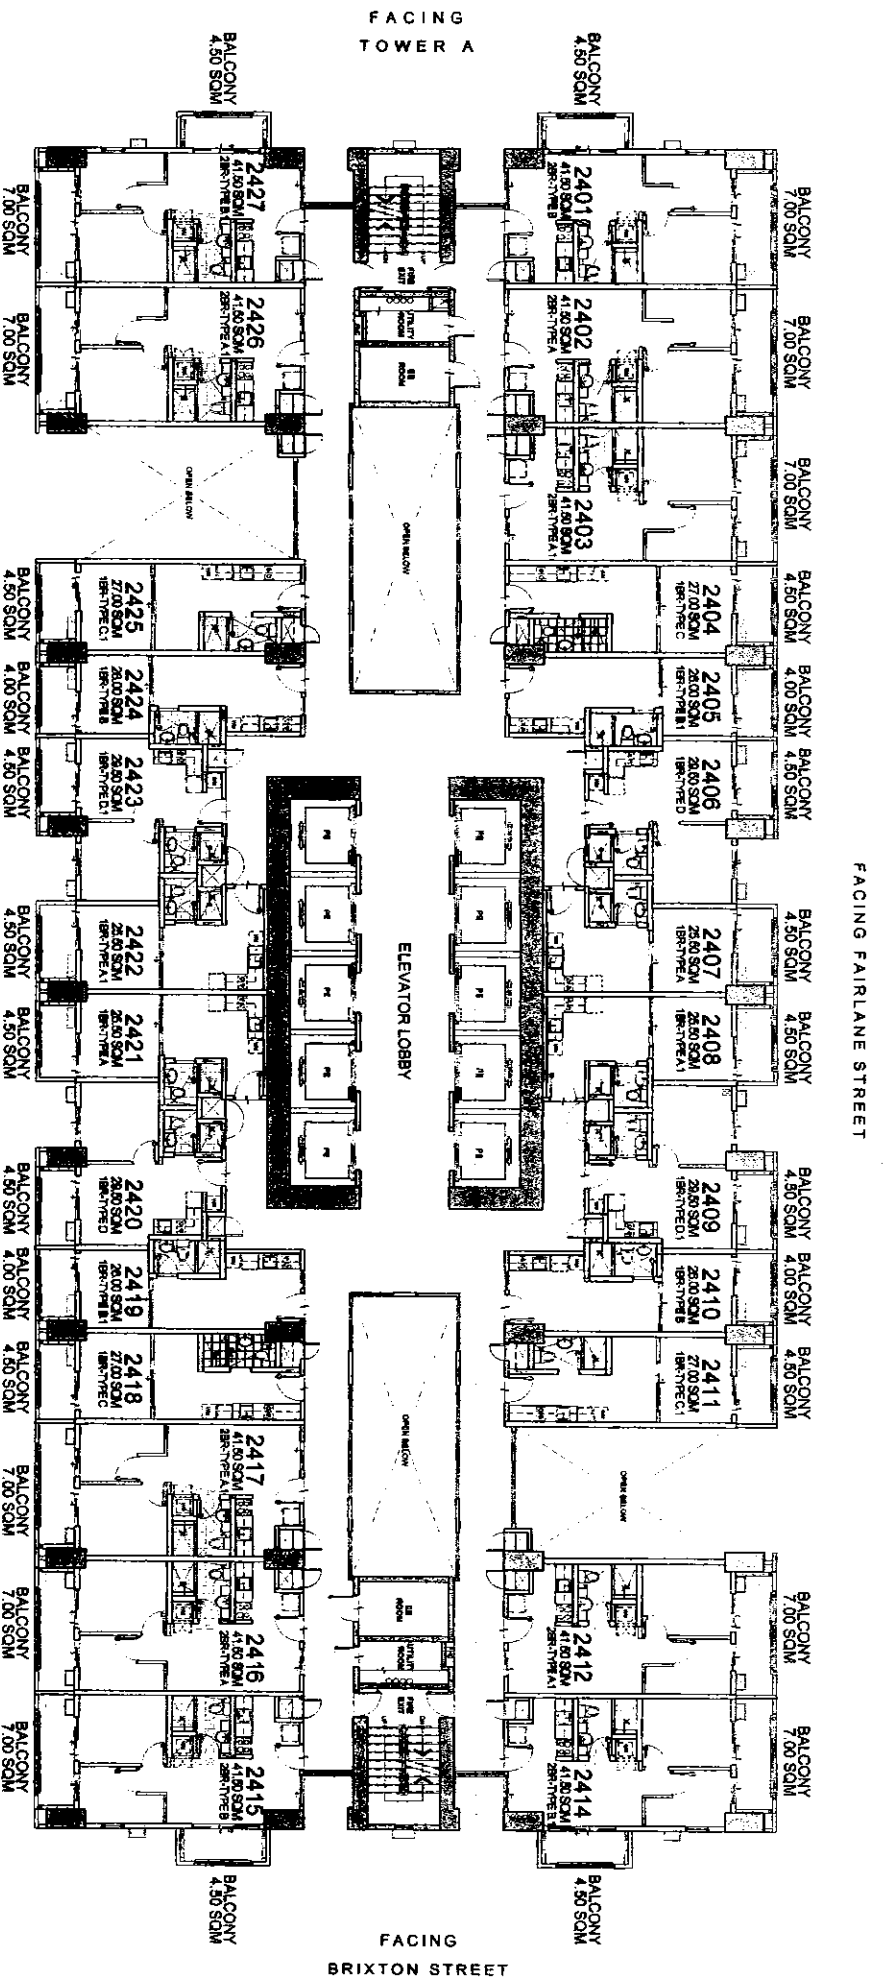

**KEY PLAN**

**WESTON  
24TH FLOOR PLAN**

MARCH 2016

PER MEMO REF. NO. DE-16-03-001

**LIST FOR POSSIBLE  
TANDEM UNITS:**  
2403 & 2404 TANDEM B  
2417 & 2418 TANDEM B

**NOTE:**  
Standard company policy regarding  
request for tandem shall apply.




NOTED BY:


STEPH	5/18
RMS	5/18
ANC	5/17

Disclaimer: Floor plans depicted in this material are for demonstration purposes only and should not be relied upon as final project plans.

**BRIXTON  
PLACE**

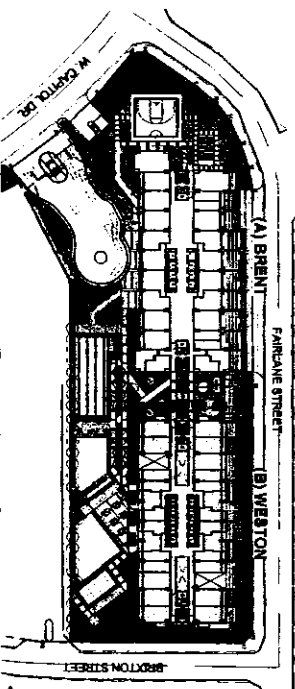

**KEYPLAN**

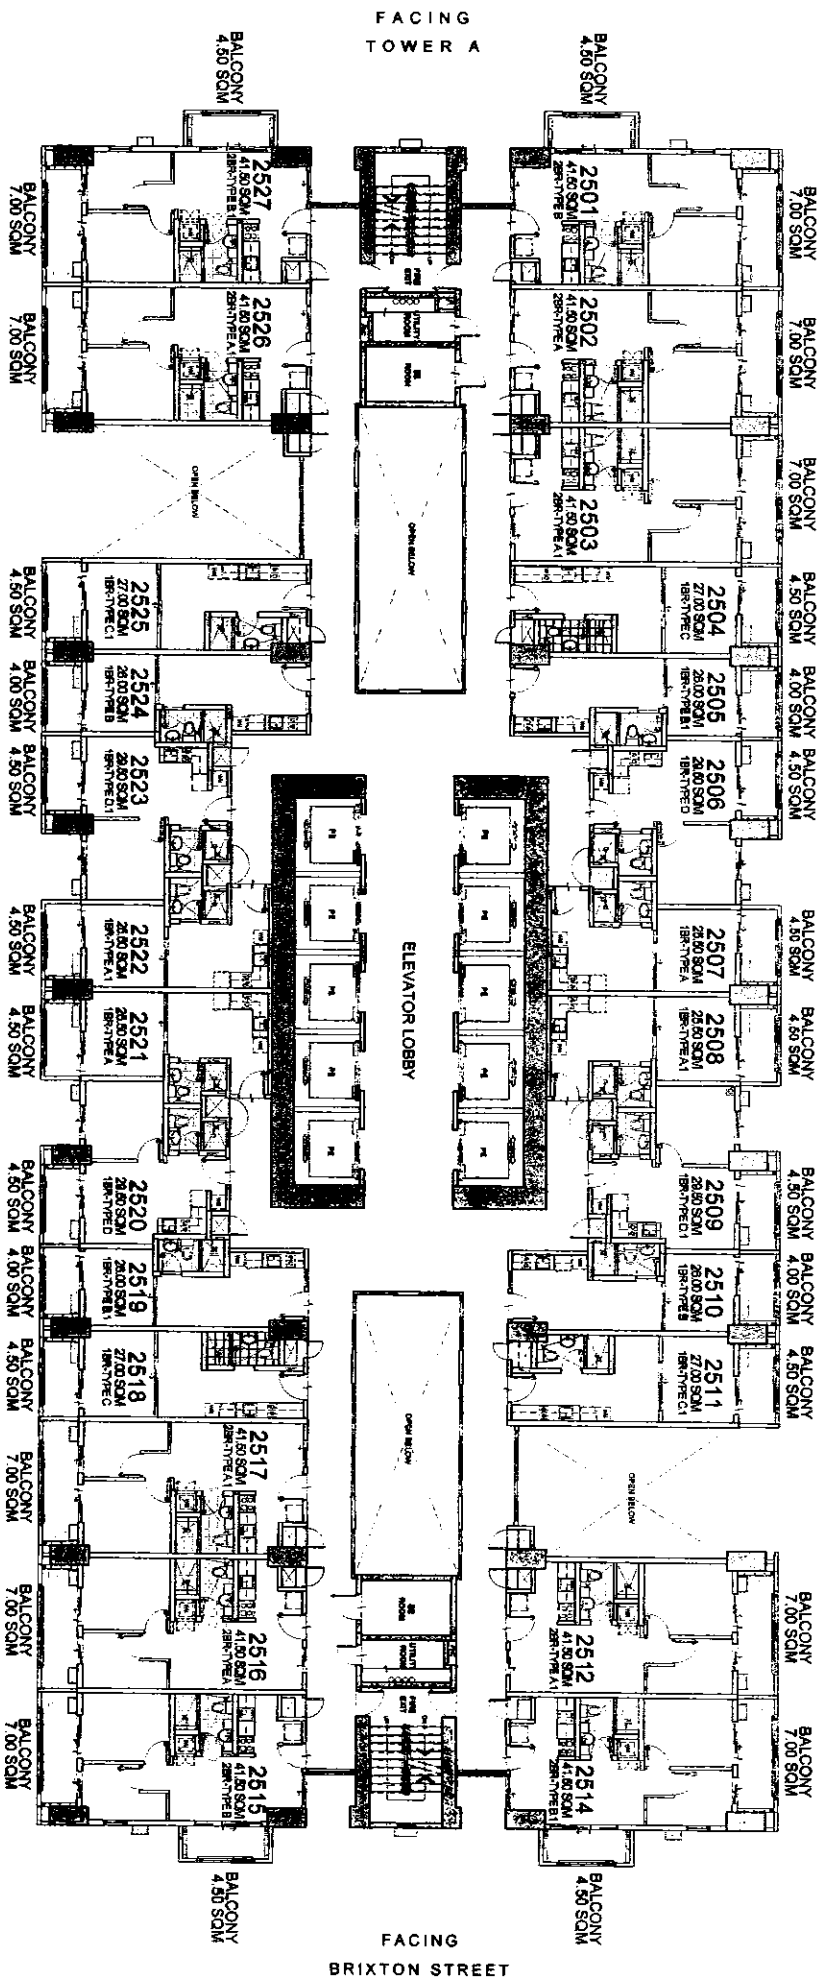

**WESTON**  
**25TH FLOOR PLAN**

MARCH 2016

PER MEMO REF. NO. DE-16-03-001

**LIST FOR POSSIBLE  
TANDEM UNITS:**  
2503 & 2504 TANDEM B  
2517 & 2518 TANDEM B

**NOTE:**  
Standard company policy regarding  
request for tandem shall apply.



NOTED BY:


STEPH	5/16
RMS	1/16
AMC	1/16

Disclaimer: Floor plans depicted in this material are for demonstration purposes only and should not be relied upon as final project plans.

**BRIXTON  
PLACE**

AV/III AD/II ITV DI ANI

FACING FAIRLANE STREET

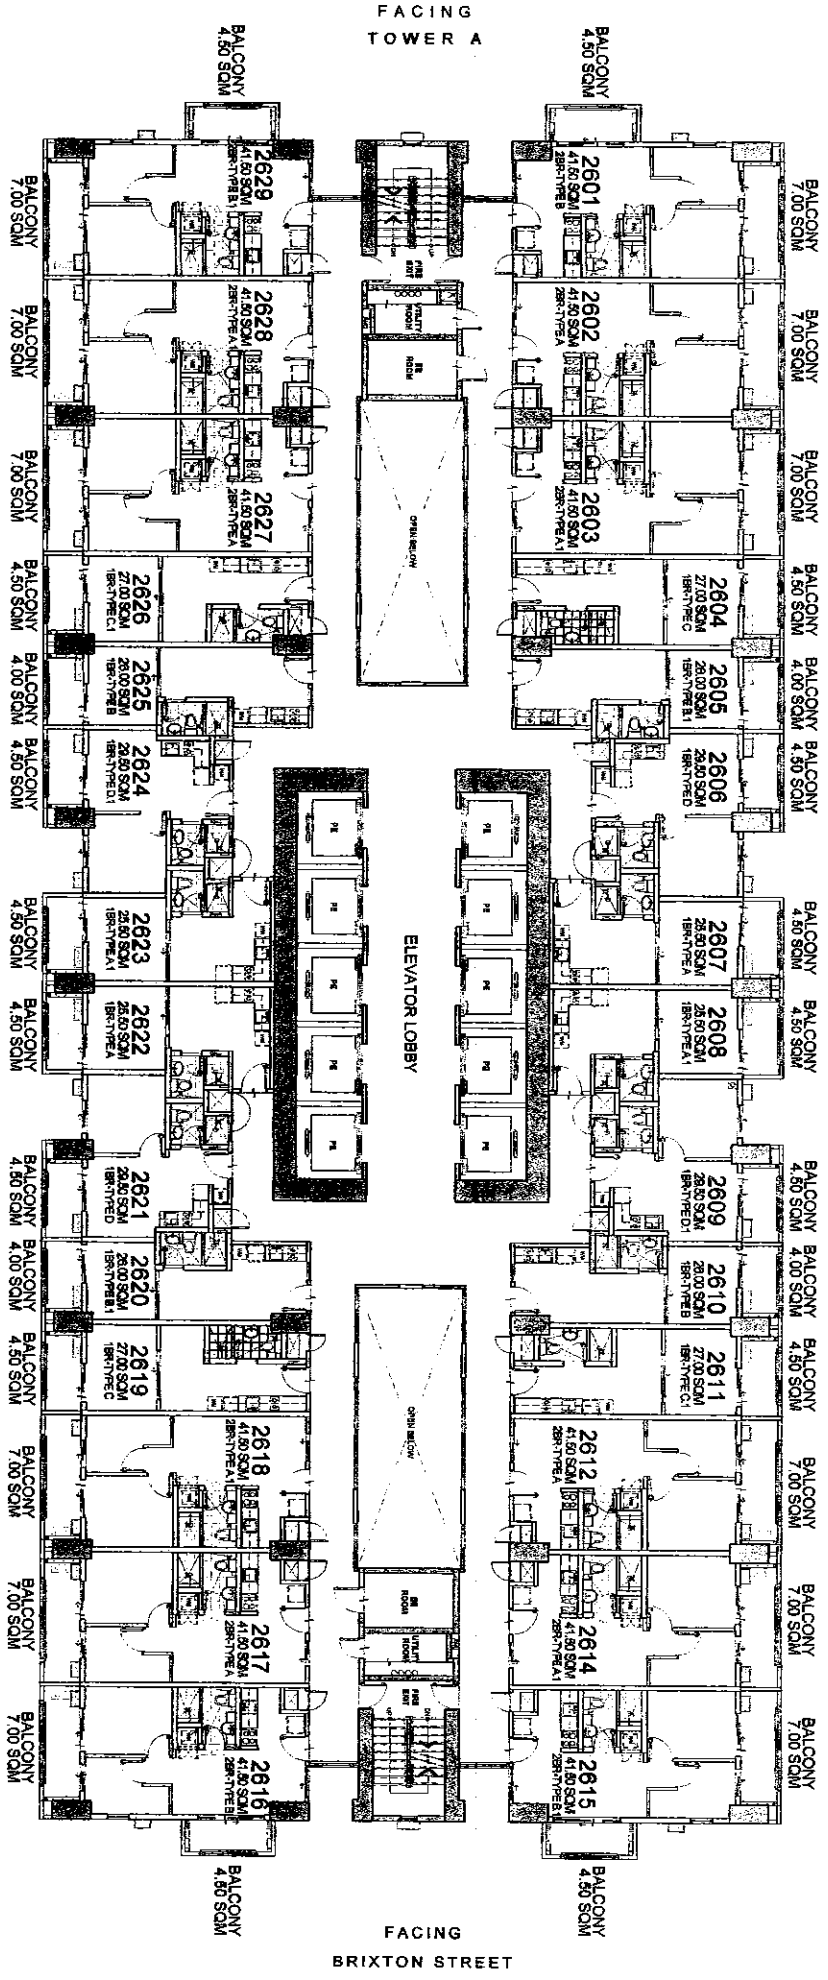


FACING AMENITIES

- LIST FOR POSSIBLE TANDDEM UNITS:**
- 2603 & 2604 TANDDEM B
  - 2611 & 2612 TANDDEM A
  - 2618 & 2619 TANDDEM B
  - 2626 & 2627 TANDDEM A

**NOTE:**  
Standard company policy regarding request for tandem shall apply.

**KEYPLAN**

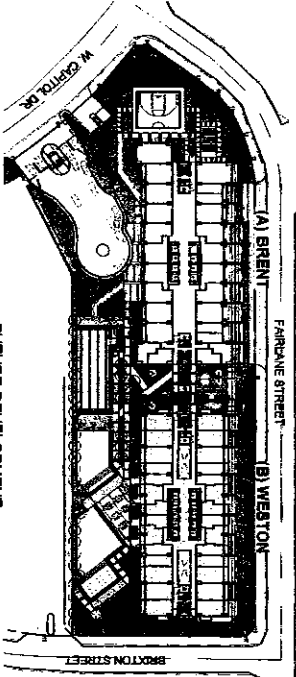

**WESTON**  
**26TH FLOOR PLAN**

MARCH 2016

PER MEMO REF. NO. DE-16-03-001




NOTED BY:

STEPH	S/IS
RMS	S/IS
AMC	S/IS

Disclaimer: Floor plans depicted in this material are for demonstration purposes only and should not be relied upon as final project plans.

**BRIXTON PLACE**

AVAIL ABILITY PLAN

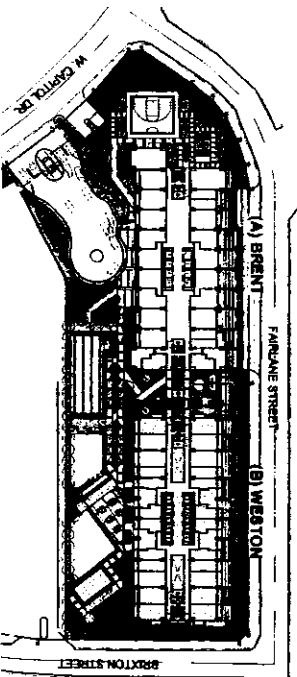

**KEYPLAN**



**WESTON**

**27TH FLOOR PLAN**


MARCH 2016

PER MEMO REF. NO. DE-16-03-001



NOTED BY:

STEPH	5/16
RMS	5/16
AMC	5/16

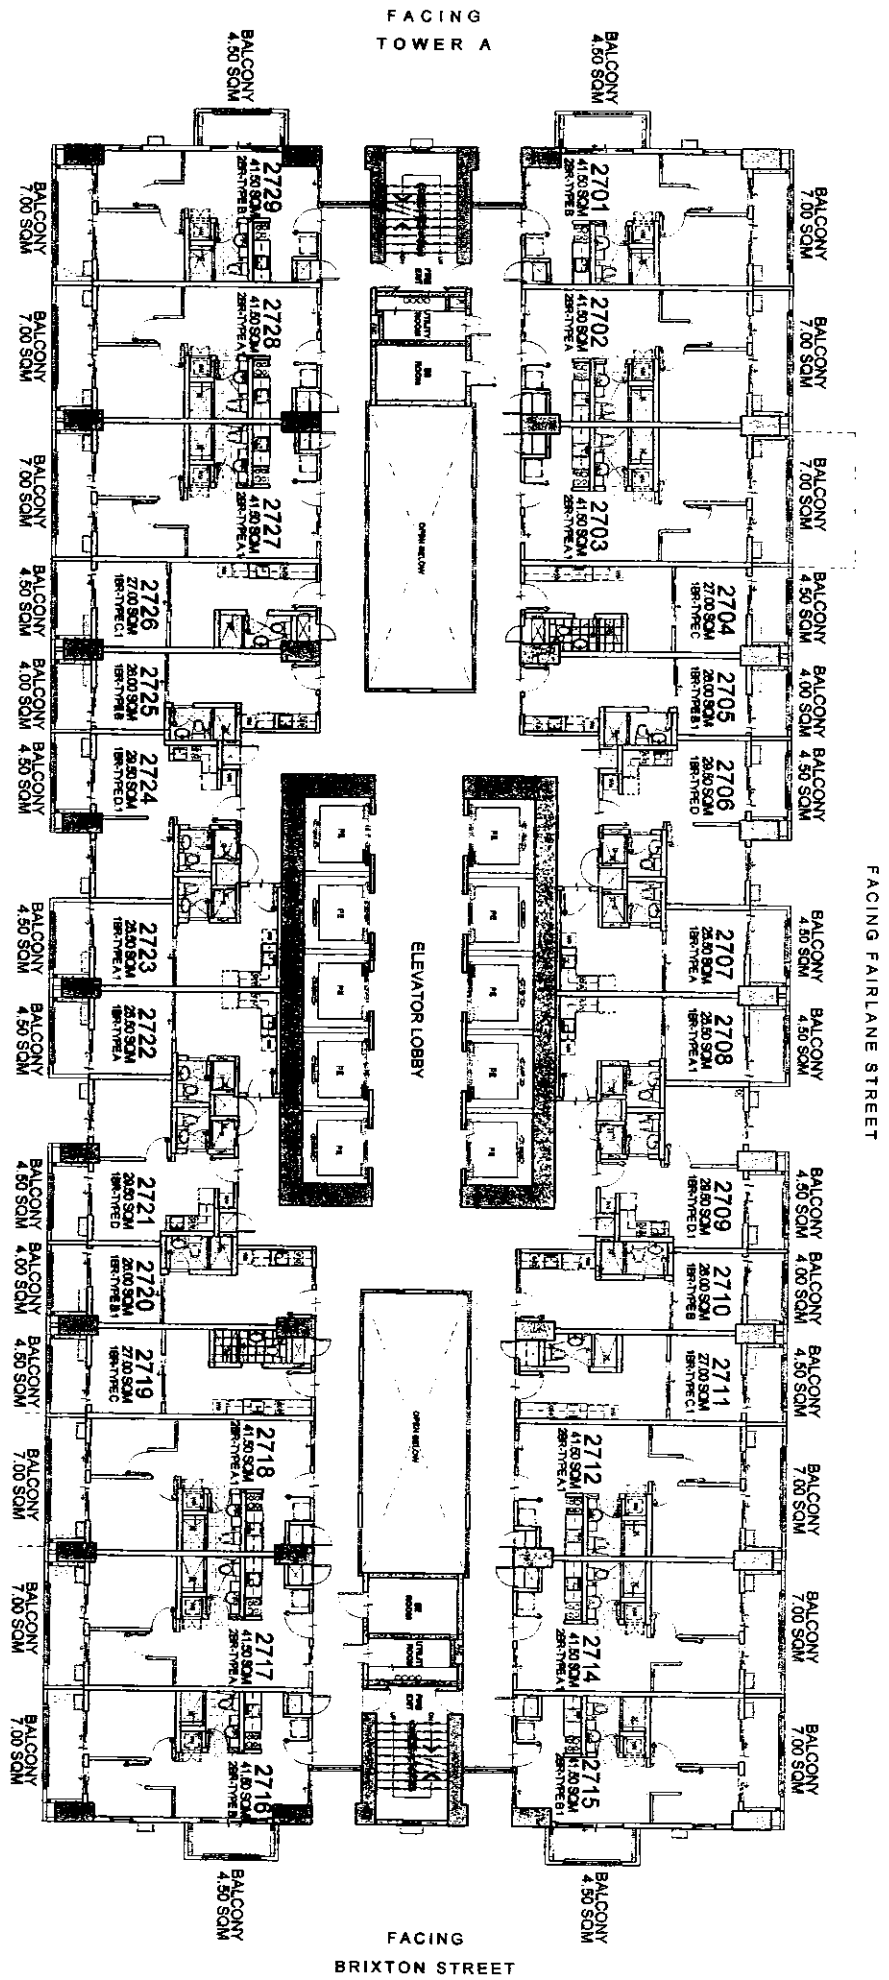

FACING AMENITIES

**LIST FOR POSSIBLE TANDEM UNITS:**



- 2703 & 2704 TANDEM B
- 2711 & 2712 TANDEM A
- 2718 & 2719 TANDEM B
- 2726 & 2727 TANDEM A

**NOTE:**  
Standard company policy regarding request for tandem shall apply.

**BRIXTON PLACE**

Disclaimer: Floor plans depicted in this material are for demonstration purposes only and should not be relied upon as final project plans. For announcement purposes only.

AVAILABILITY PLAN

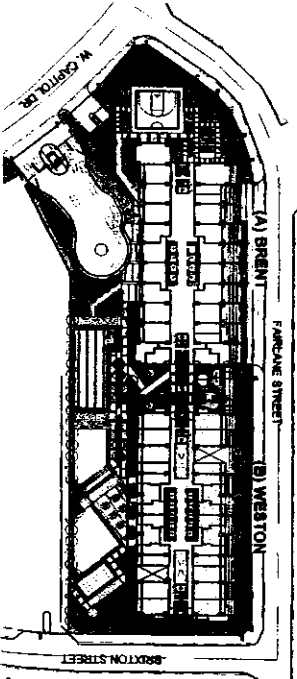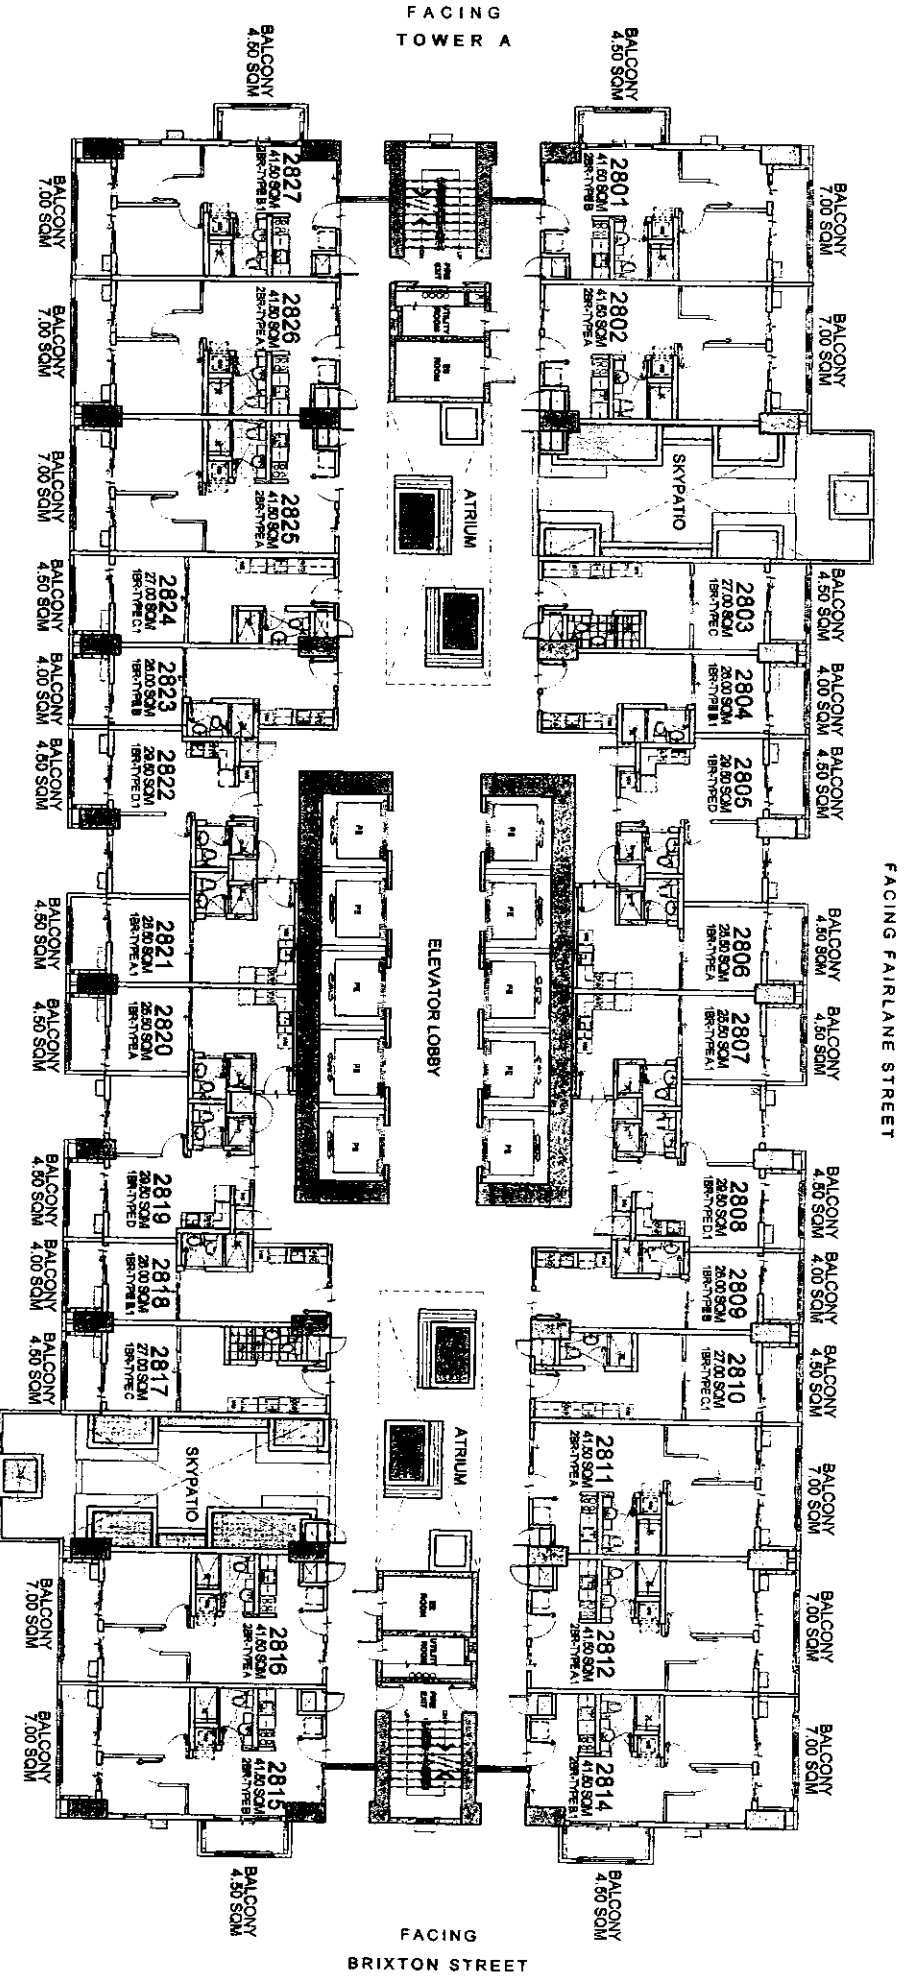

**KEY PLAN**

**WESTON**  
**28TH FLOOR PLAN**

MARCH 2016

PER MEMO REF. NO. DE-16-03-001

**LIST FOR POSSIBLE  
TANDEM UNITS:**  
2810 & 2811 TANDEM A  
2824 & 2825 TANDEM A

**NOTE:**  
Standard company policy regarding  
request for tandem shall apply.



NOTED BY:


STEPH	5/8
RMS	5/8
AMC	AV

**BRIXTON  
PLACE**


Disclaimer: Floor plans depicted in this material are for demonstration purposes only and should not be relied upon as final project plans. For announcement purposes only.

AVAILABILITY PLAN

FACING FAIRLANE STREET

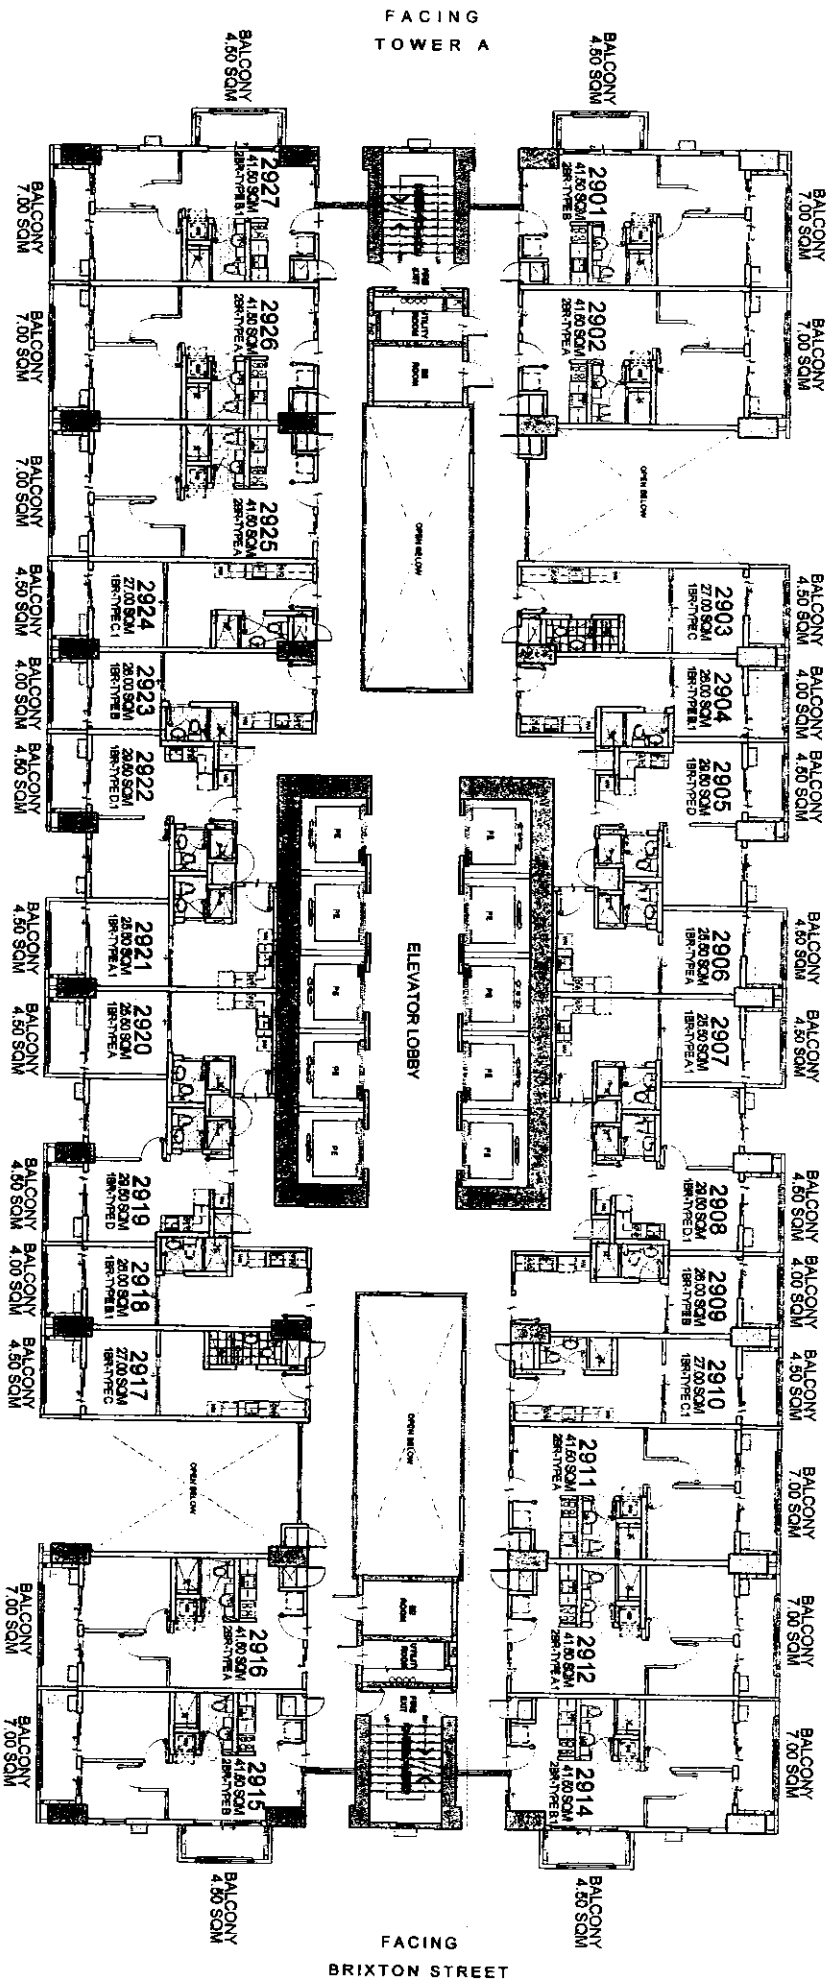

FACING AMENITIES

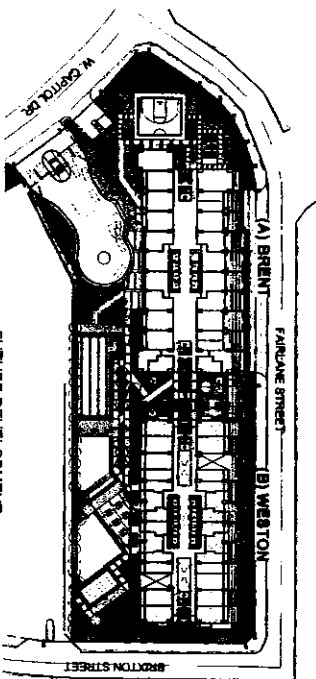

KEYPLAN

# WESTON

## 29TH FLOOR PLAN

MARCH 2016

PER MEMO REF. NO. DE-16-03-001

**LIST FOR POSSIBLE  
TANDEM UNITS:**

- 2910 & 2911 TANDEM A
- 2924 & 2925 TANDEM A

NOTE:  
Standard company policy regarding  
request for tandem shall apply.




NOTED BY:	STEPH	5/18
	RMS	5/18
	AMC	5/18

# BRIXTON PLACE

Disclaimer: Floor plans depicted in this material are for demonstration purposes only and should not be relied upon as final proposed plans. For announcement purposes only.

AVAIL ARIL ITY PLAN


FACING FAIRLANE STREET

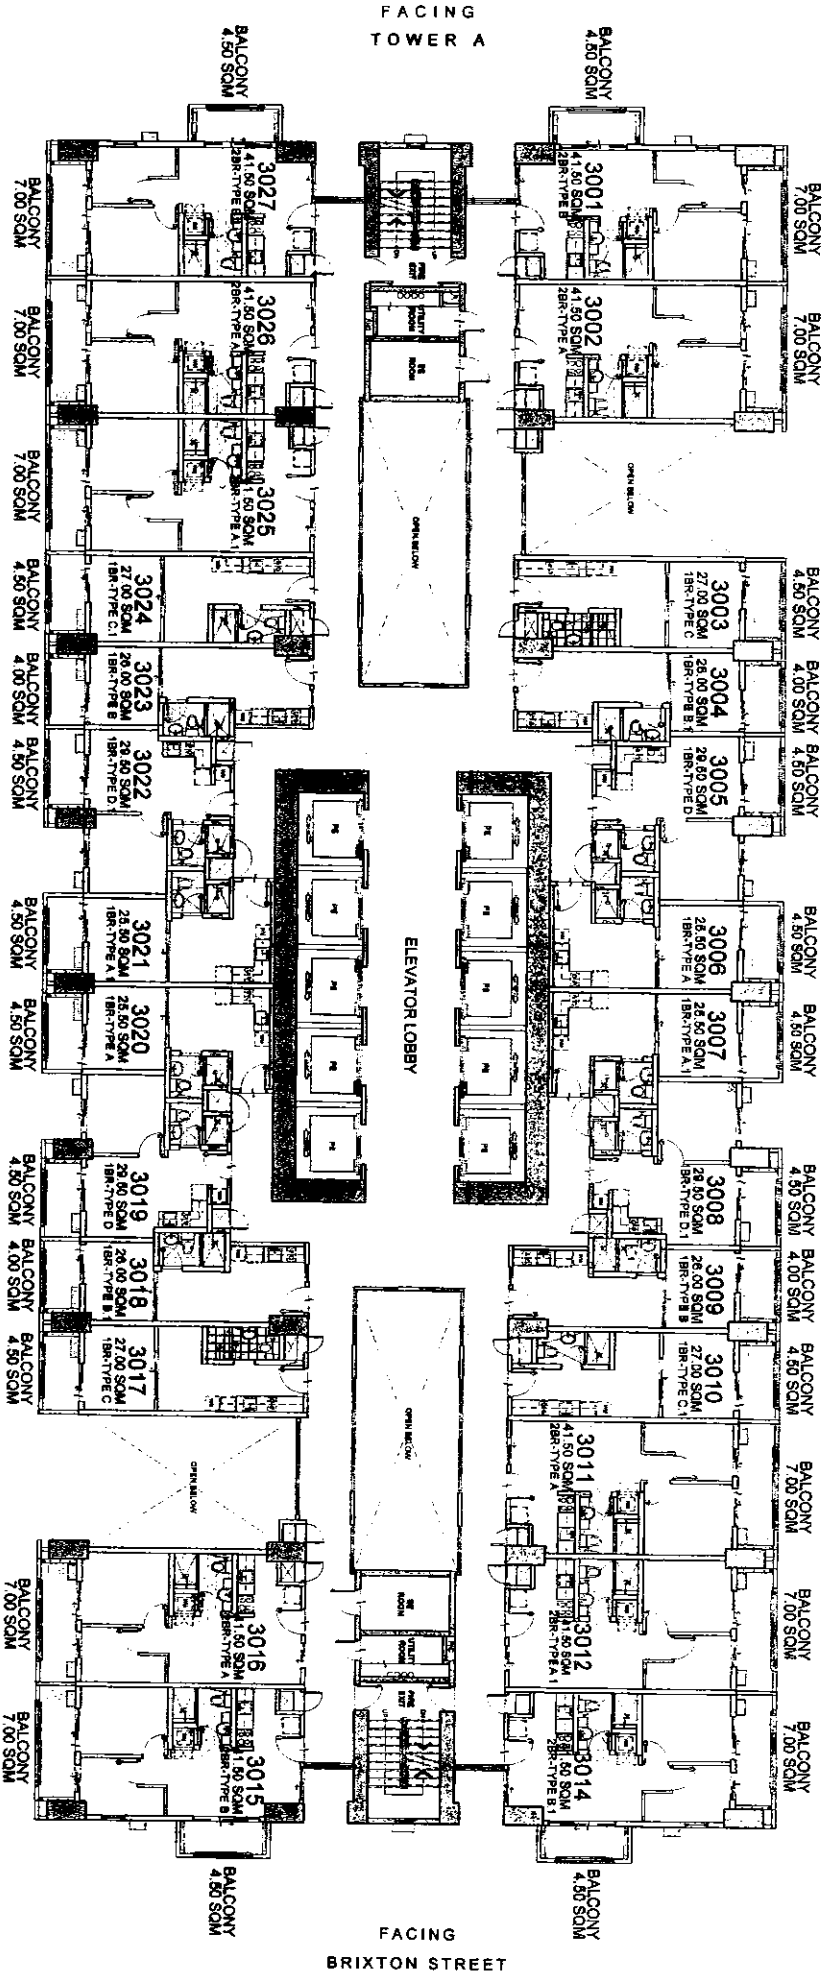

FACING AMENITIES

**LIST FOR POSSIBLE  
TANDEM UNITS:**  
3010 & 3011 TANDEM A  
3024 & 3025 TANDEM A

**NOTE:**  
Standard company policy regarding  
request for tandem shall apply.

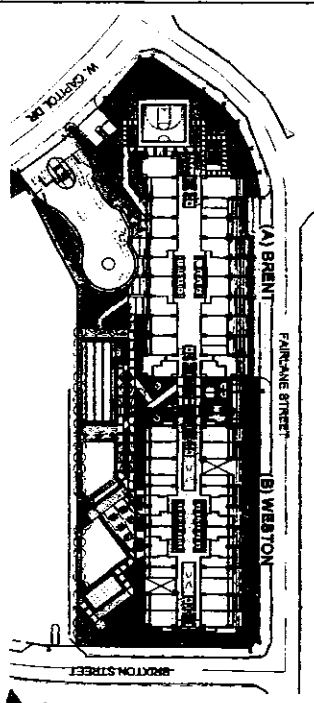

**KEYPLAN**

**WESTON**  
**30TH FLOOR PLAN**

MARCH 2016

PER MEMO REF. NO. DE-16-03-001



NOTED BY:


STEPH	5/16
RMS	5/16
AMC	5/17

Disclaimer: Floor plans depicted in this material are for demonstration purposes only and should not be relied upon as final project plans. For announcement purposes only.


**BRIXTON  
PLACE**

AVAILABILITY PLAN

FACING FAIRLANE STREET

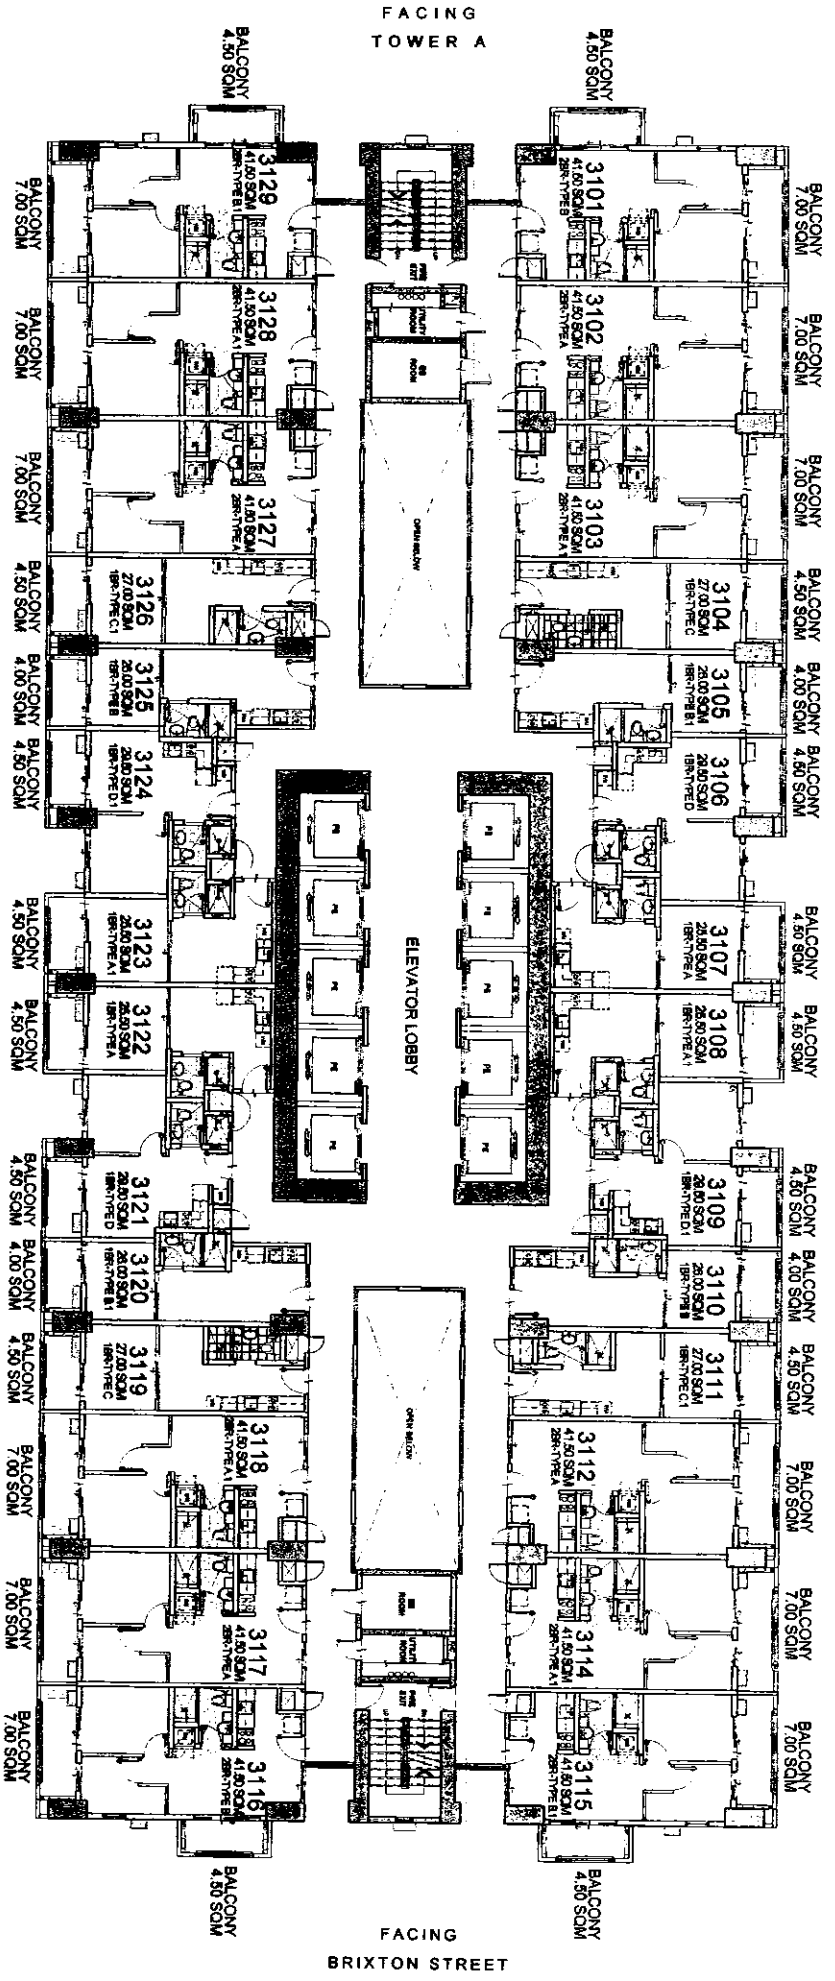

FACING AMENITIES

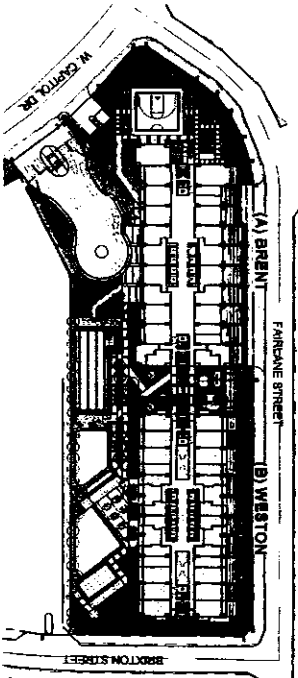

KEYPLAN

# WESTON

## 31ST FLOOR PLAN

MARCH 2016

PER MEMO REF. NO. DE-16-03-001

- LIST FOR POSSIBLE TANDEM UNITS:**
- 3103 & 3104 TANDEM B
  - 3111 & 3112 TANDEM A
  - 3118 & 3119 TANDEM B
  - 3126 & 3127 TANDEM A

**NOTE:**  
Standard company policy regarding request for tandem shall apply.



NOTED BY:


STEPH	AS	SL/C
RMS	SL	SL/C
AMC	Or	IV

Disclaimer: Floor plans depicted in this material are for demonstration purposes only and should not be relied upon as final project plans. For announcement purposes only.

# BRIXTON PLACE

## AVAILABILITY PLAN

FACING FAIRLANE STREET

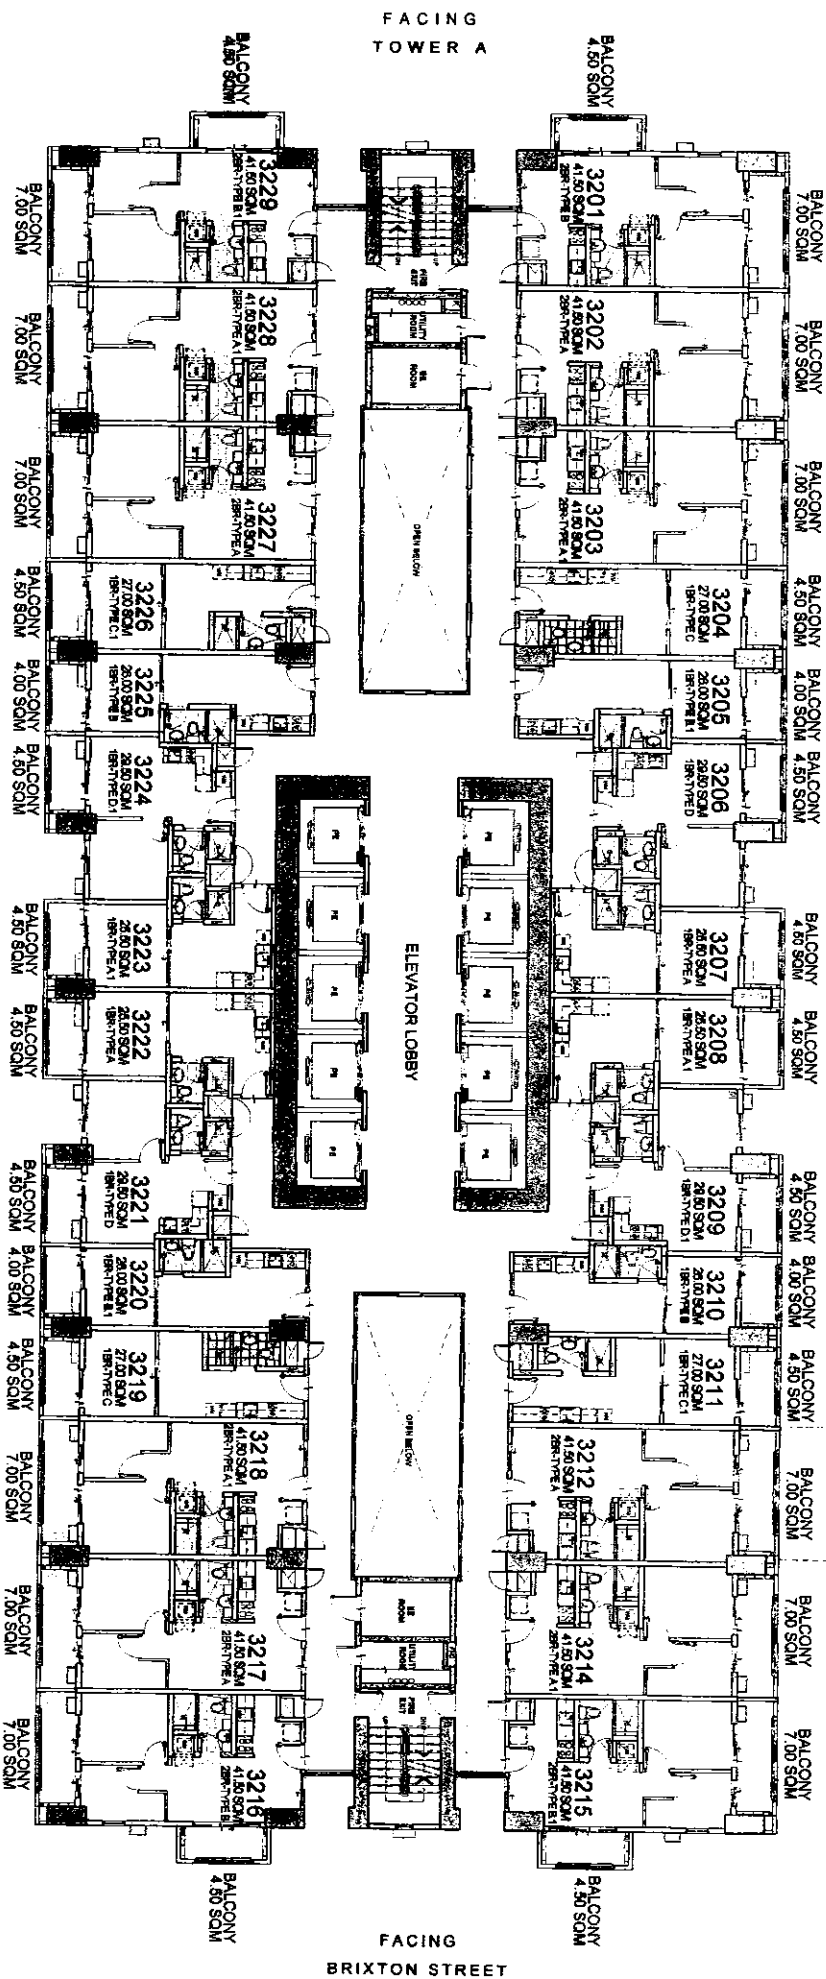


FACING TOWER A

ELEVATOR LOBBY

FACING BRIXTON STREET

FACING AMENITIES

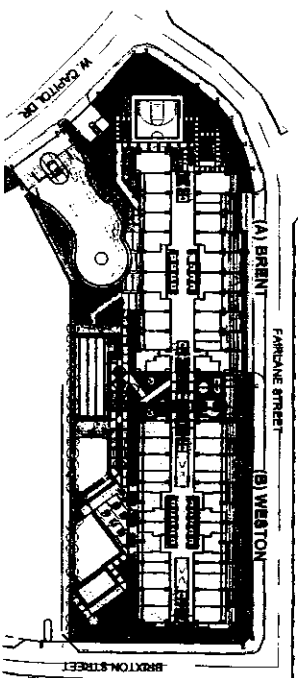

KEYPLAN

# WESTON

## 32ND FLOOR PLAN

MARCH 2016

PER MEMO REF. NO. DE-16-03-001

NOTE:  
Standard company policy regarding request for tandem shall apply.

- LIST FOR POSSIBLE TANDEM UNITS:
- 3203 & 3204 TANDEM B
  - 3211 & 3212 TANDEM A
  - 3218 & 3219 TANDEM B
  - 3226 & 3227 TANDEM A





NOTED BY:	STEPH	5/18
	RMS	5/18
	AMC	5/17

# BRIXTON PLACE

Disclaimer: Floor plans depicted in this material are for demonstration purposes only and should not be relied upon as final project plans. For announcement purposes only.

AVAILABILITY PLAN

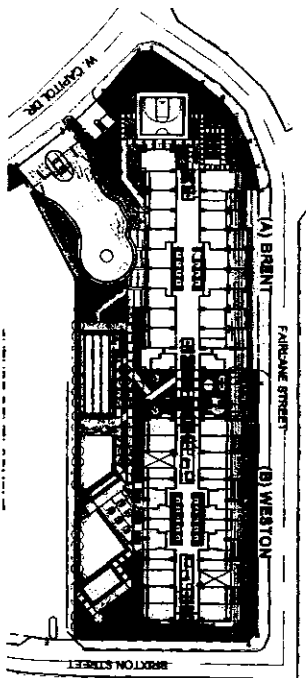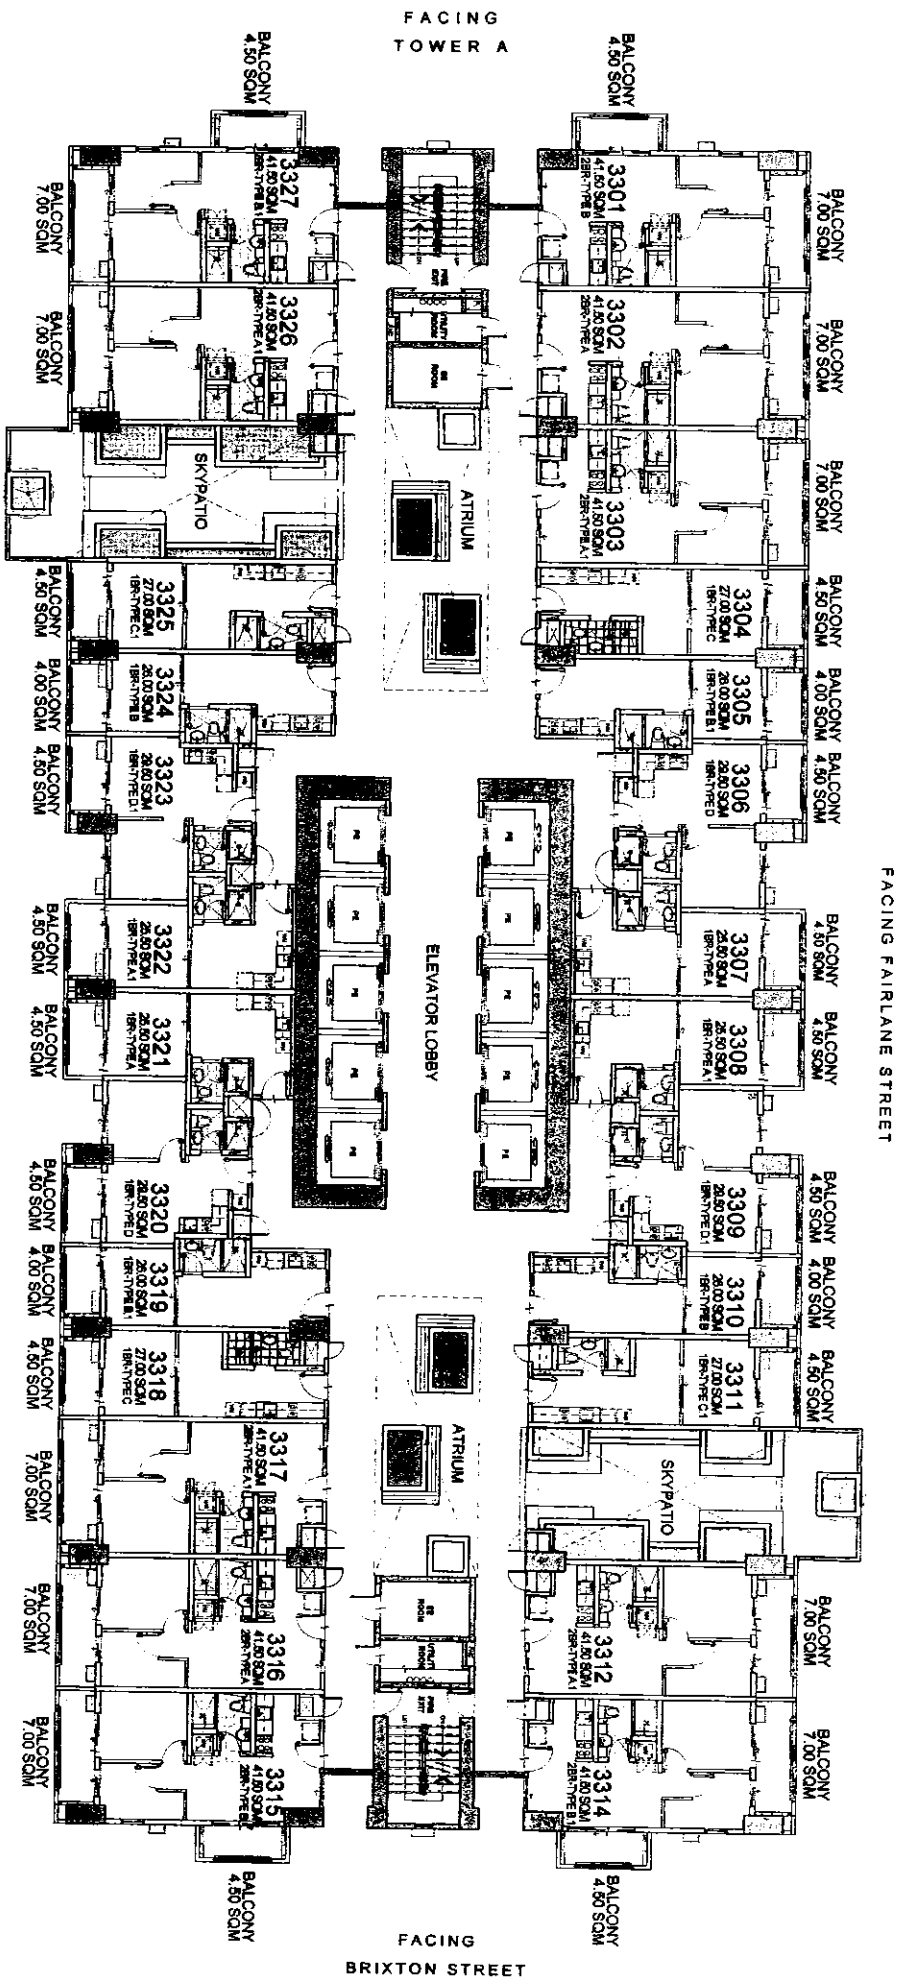

**KEYPLAN**

**WESTON**  
**33RD FLOOR PLAN**

MARCH 2016

PER MEMO REF. NO. DE-16-03-001

**LIST FOR POSSIBLE  
TANDEM UNITS:**  
3303 & 3304 TANDEM B  
3317 & 3318 TANDEM B

**NOTE:**  
Standard company policy regarding  
request for tandem shall apply.




NOTED BY:	STEPH	5/8
	RMS	5/12
	AMC	5/17

Disclaimer: Floor plans depicted in this material are for demonstration purposes only and should not be relied upon as final project plans.  
© 2016 Environmental Architecture, Inc.

**BRIXTON  
PLACE**

AVAIL APRIL 17 DI ANI

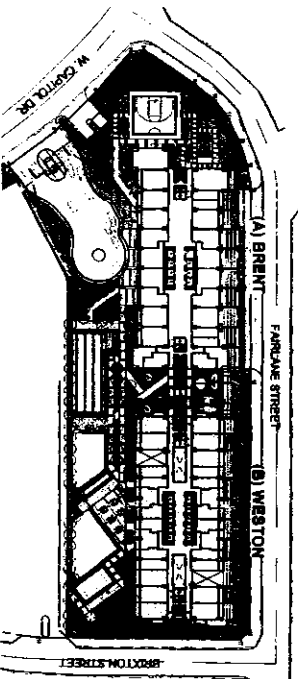


**KEYPLAN**

**WESTON**  
34TH FLOOR PLAN

MARCH 2016

PER MEMO REF. NO. DE-16-03-001

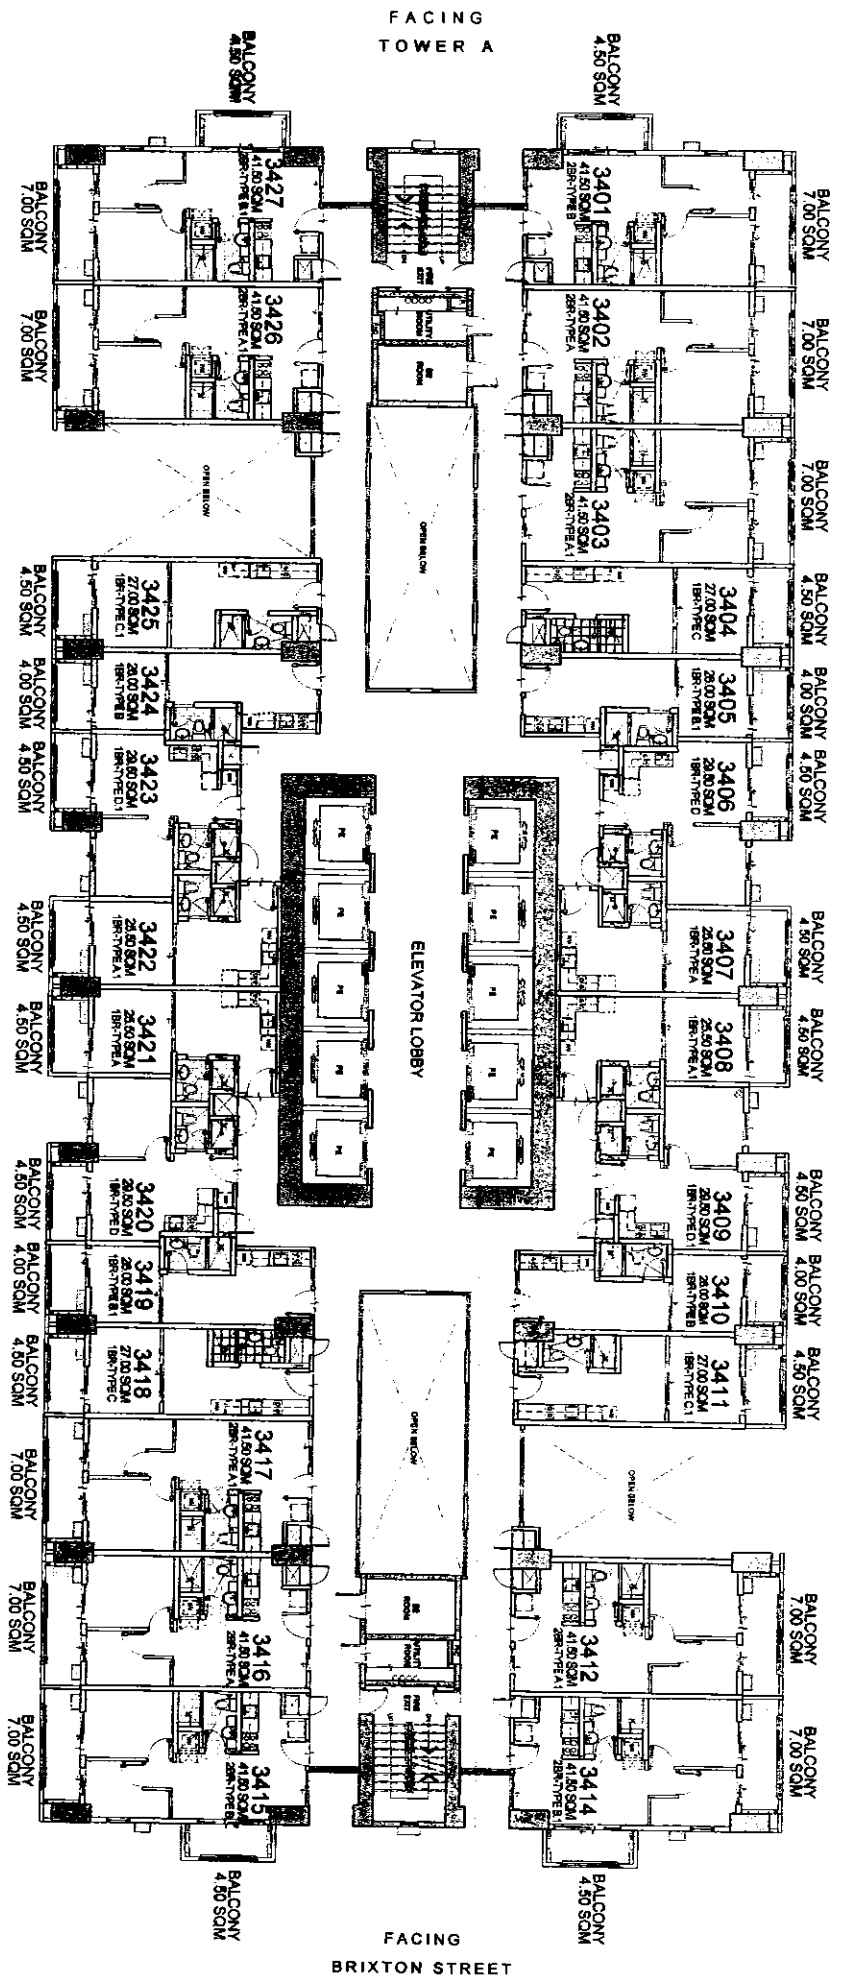

FACING AMENITIES

- LIST FOR POSSIBLE  
TANDEM UNITS:**  
3403 & 3404 TANDEM B  
3417 & 3418 TANDEM B

**NOTE:**  
Standard company policy regarding  
request for tandem shall apply.



NOTED BY:


STEPH	5/19
RMS	5/18
AMC	5/17

Disclaimer: Floor plans depicted in this material are for demonstration purposes only and should not be relied upon as final project plans.


**BRIXTON**  
PLACE

AVAIL DRILL TV DI ANI

FACING FAIRLANE STREET

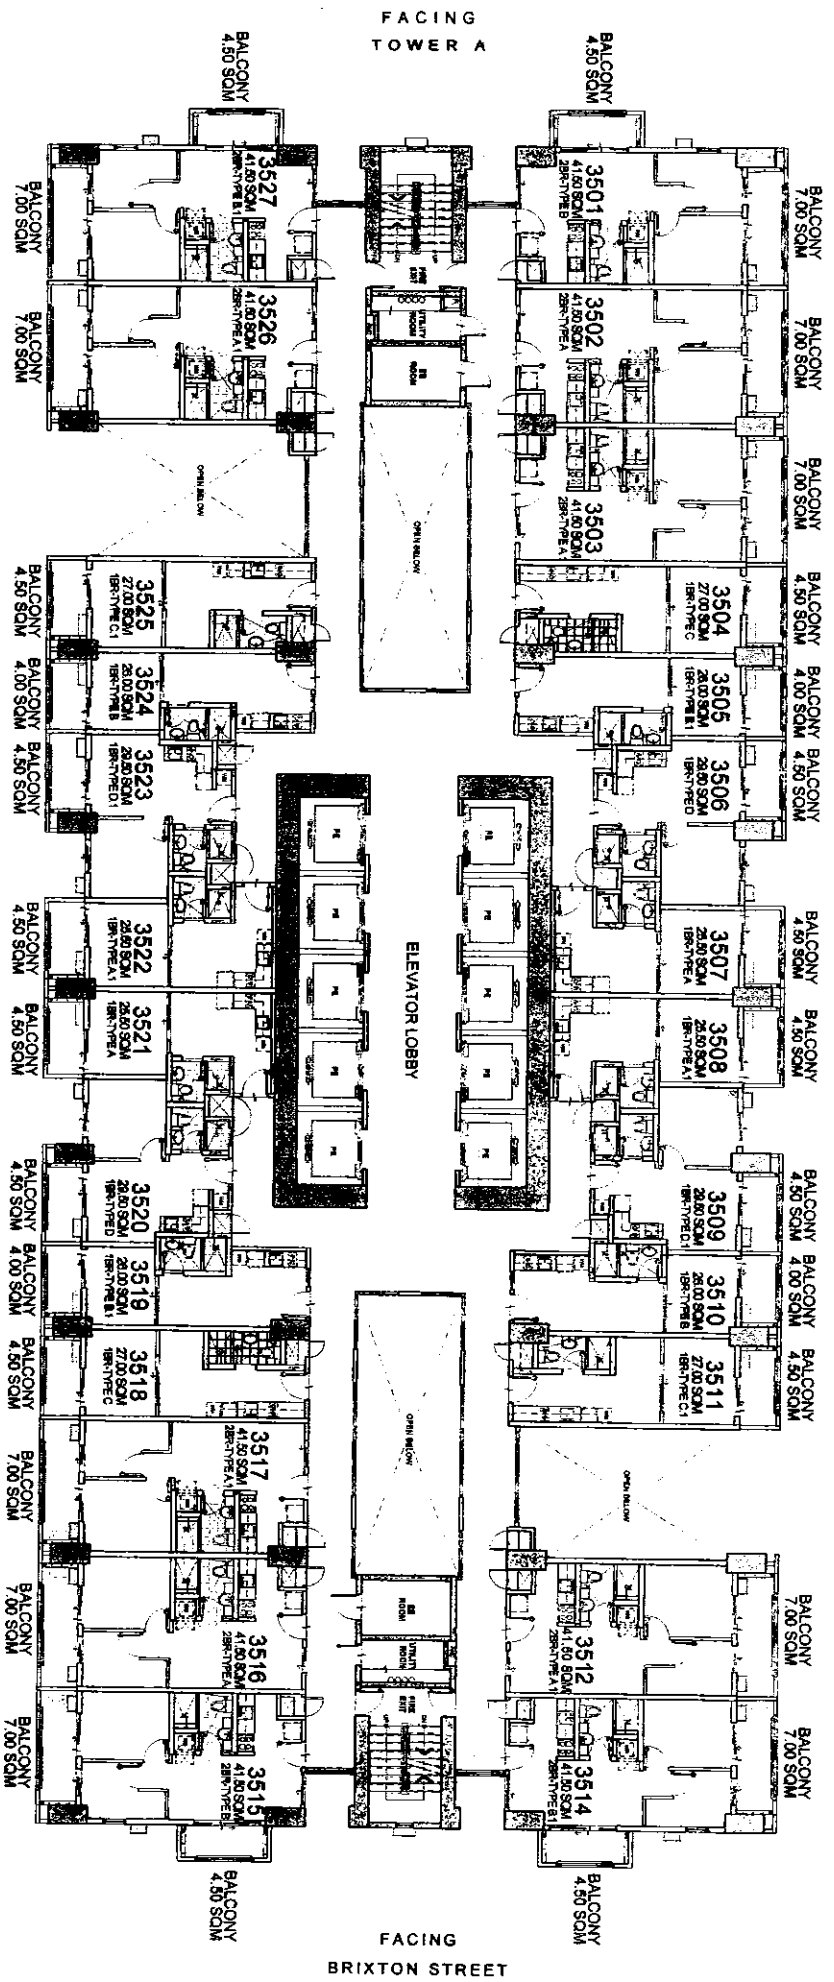

FACING AMENITIES

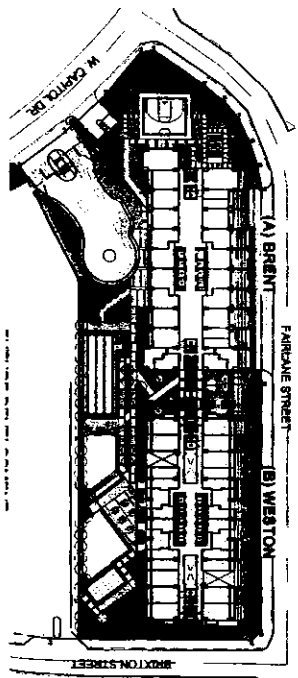

KEYPLAN

# WESTON

## 35TH FLOOR PLAN

MARCH 2016

PER MEMO REF. NO. DE-16-03-001

- LIST FOR POSSIBLE TANDEN UNITS:**  
 3503 & 3504 TANDEN B  
 3517 & 3518 TANDEN B

**NOTE:**  
 Standard company policy regarding request for tandem shall apply.



NOTED BY:

STEPH	5/18
RMS	5/18
AMC	5/18


Disclaimer: Floor plans depicted in this material are for demonstration purposes only and should not be relied upon as final project plans.

**BRIXTON PLACE**


AVAILABILITY PLAN

FACING FAIRLANE STREET

FACING BRIXTON STREET

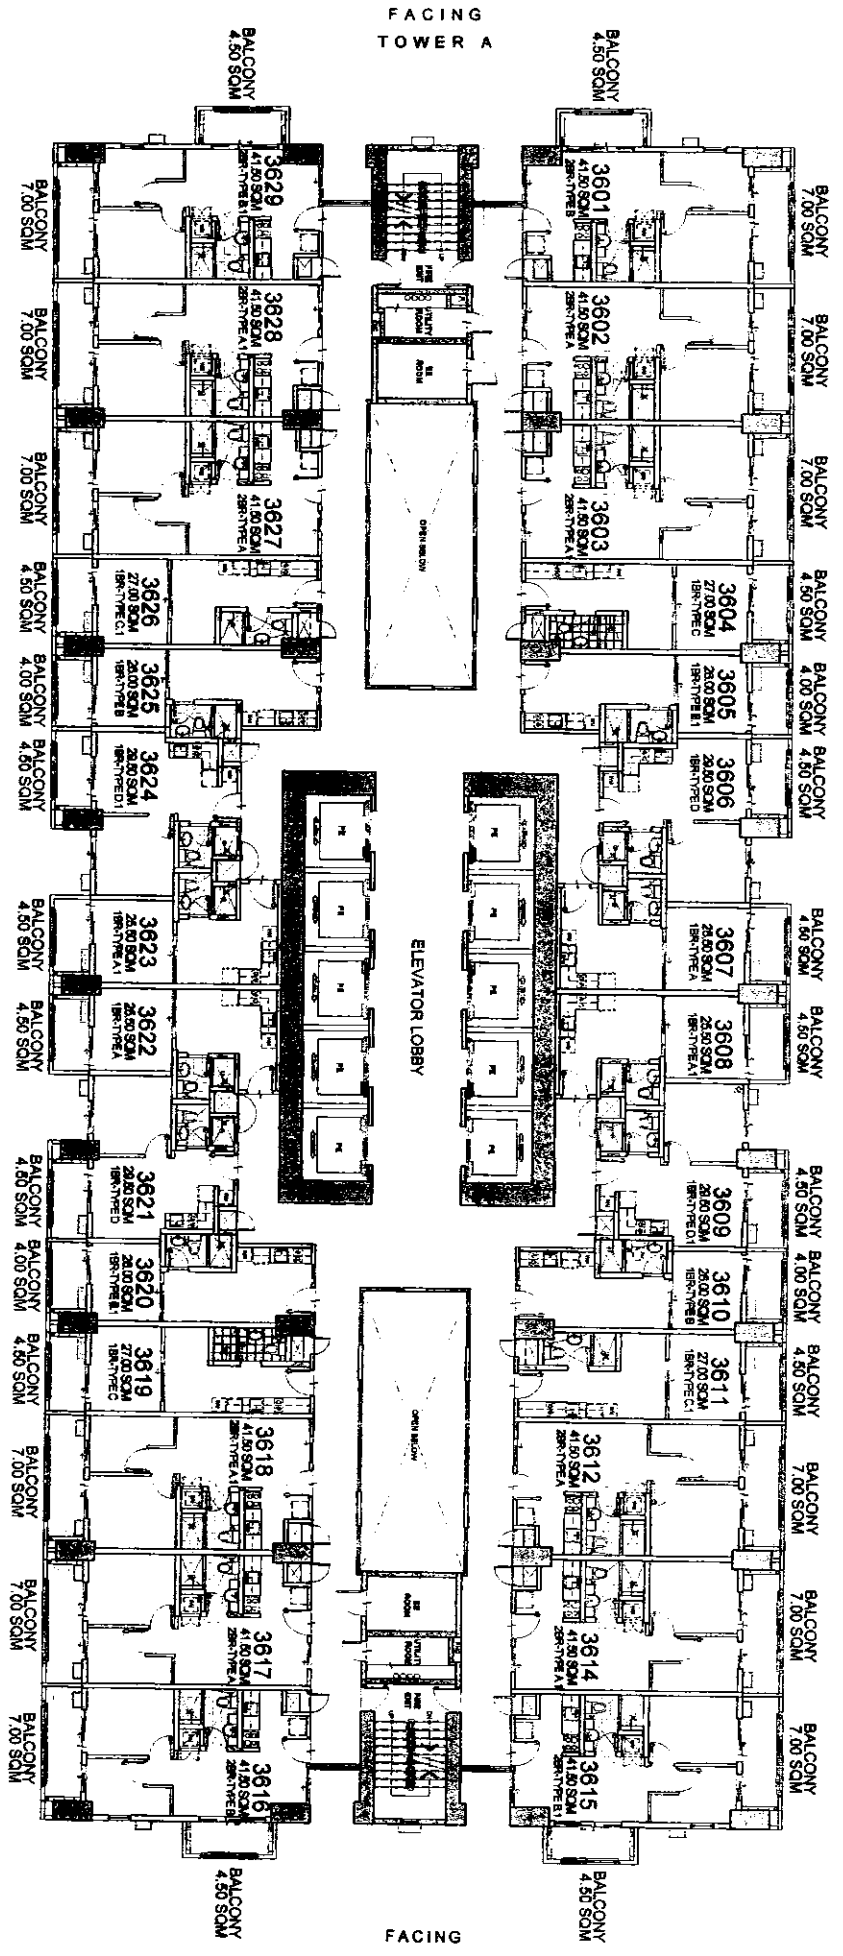

FACING AMENITIES

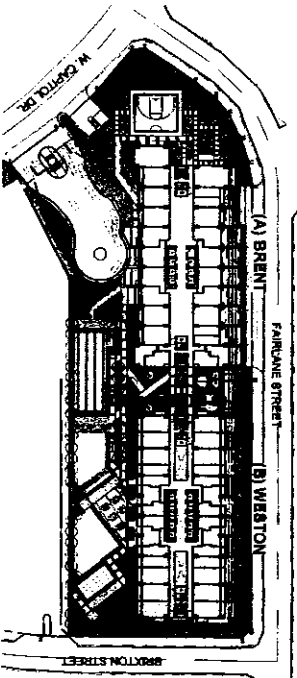

**KEYPLAN**

**WESTON**  
**36TH FLOOR PLAN**

MARCH 2016

PER MEMO REF. NO. DE-16-03-001



NOTED BY:

STEPH	5/18
RMS	5/18
AMC	5/18

**NOTE:**  
Standard company policy regarding request for tandem shall apply.


- LIST FOR POSSIBLE TANDEM UNITS:**
- 3603 & 3604 TANDEM B
  - 3611 & 3612 TANDEM A
  - 3618 & 3619 TANDEM B
  - 3626 & 3627 TANDEM A

**BRIXTON PLACE**


Disclaimer: Floor plans depicted in this material are for demonstration purposes only and should not be relied upon as final project plans.  
See accompanying attachments only.

AVAILABILITY PLAN

FACING FAIRLANE STREET

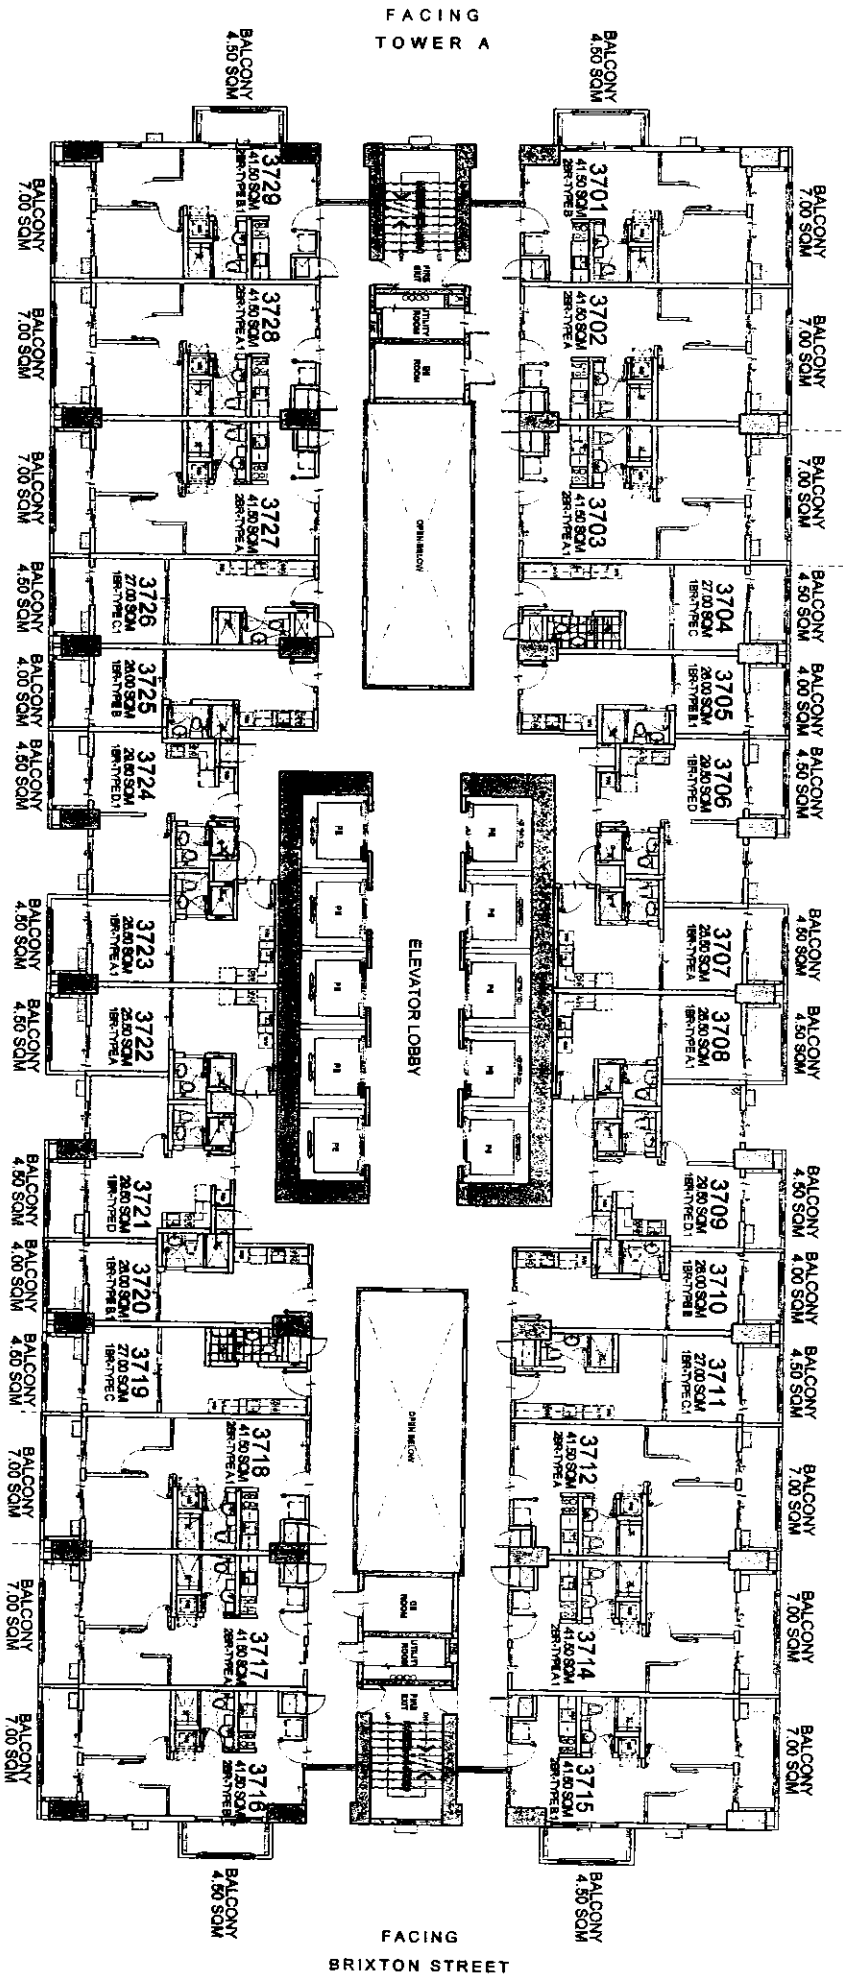

FACING AMENITIES

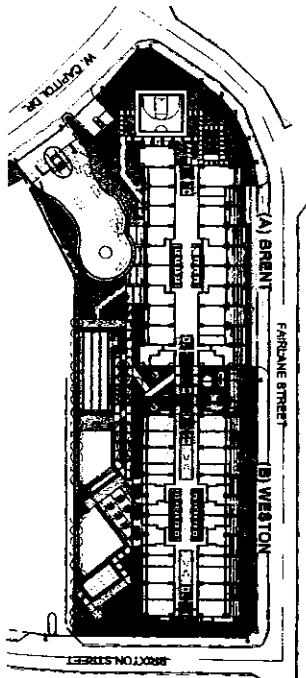

KEYPLAN

# WESTON

## 37TH FLOOR PLAN

MARCH 2016

PER MEMO REF. NO. DE-16-03-001

- LIST FOR POSSIBLE TANDEN UNITS:**
- 3703 & 3704 TANDEN B
  - 3711 & 3712 TANDEN A
  - 3718 & 3719 TANDEN B
  - 3726 & 3727 TANDEN A

**NOTE:**  
Standard company policy regarding request for tandem shall apply.



NOTED BY:



STEPH	5/18
RMS	5/18
AMC	5/18

Feels real good to be home

Disclaimer: Floor plans depicted in this material are for demonstration purposes only and should not be relied upon as final project plans. For announcement purposes only.

# BRIXTON PLACE

## AVAILABILITY PLAN

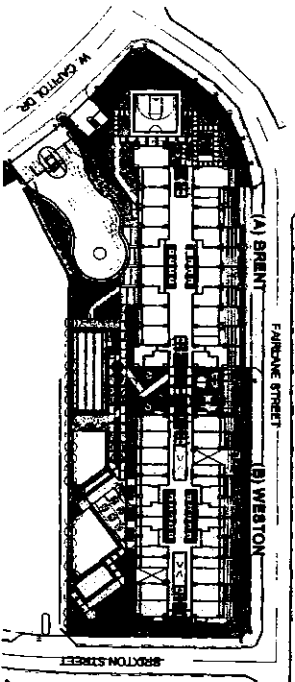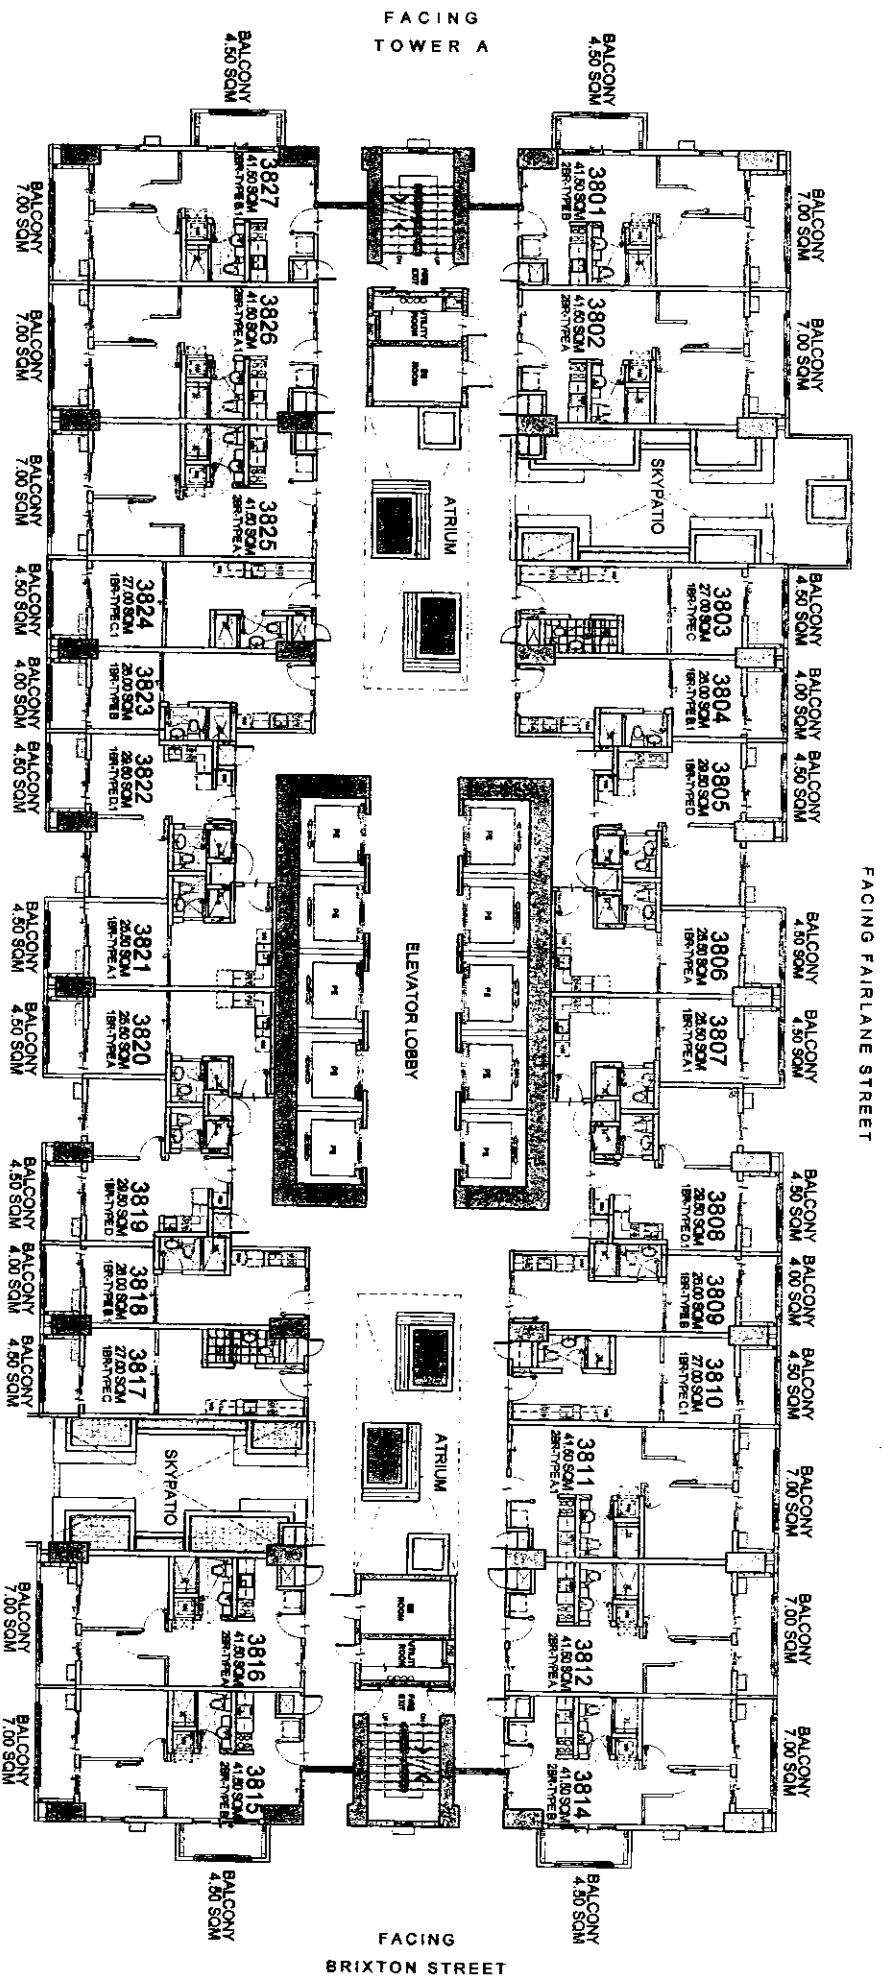

# WESTON

## 38TH FLOOR PLAN

MARCH 2016

PER MEMO REF. NO. DE-16-03-001

FACING AMENITIES

LIST FOR POSSIBLE  
TANDEM UNITS:  
3810 & 3811 TANDEM B  
3824 & 3825 TANDEM B

NOTE:  
Standard company policy regarding  
request for tandem shall apply.



NOTED BY:


STEPH	5/16
RMS	5/18
AMC	5/17

Disclaimer: Floor plans depicted in this material are for demonstration purposes only and should not be relied upon as final project plans. For announcement purposes only.

BRIXTON  
PLACE

AVAILABILITY PLAN


FACING FAIRLANE STREET

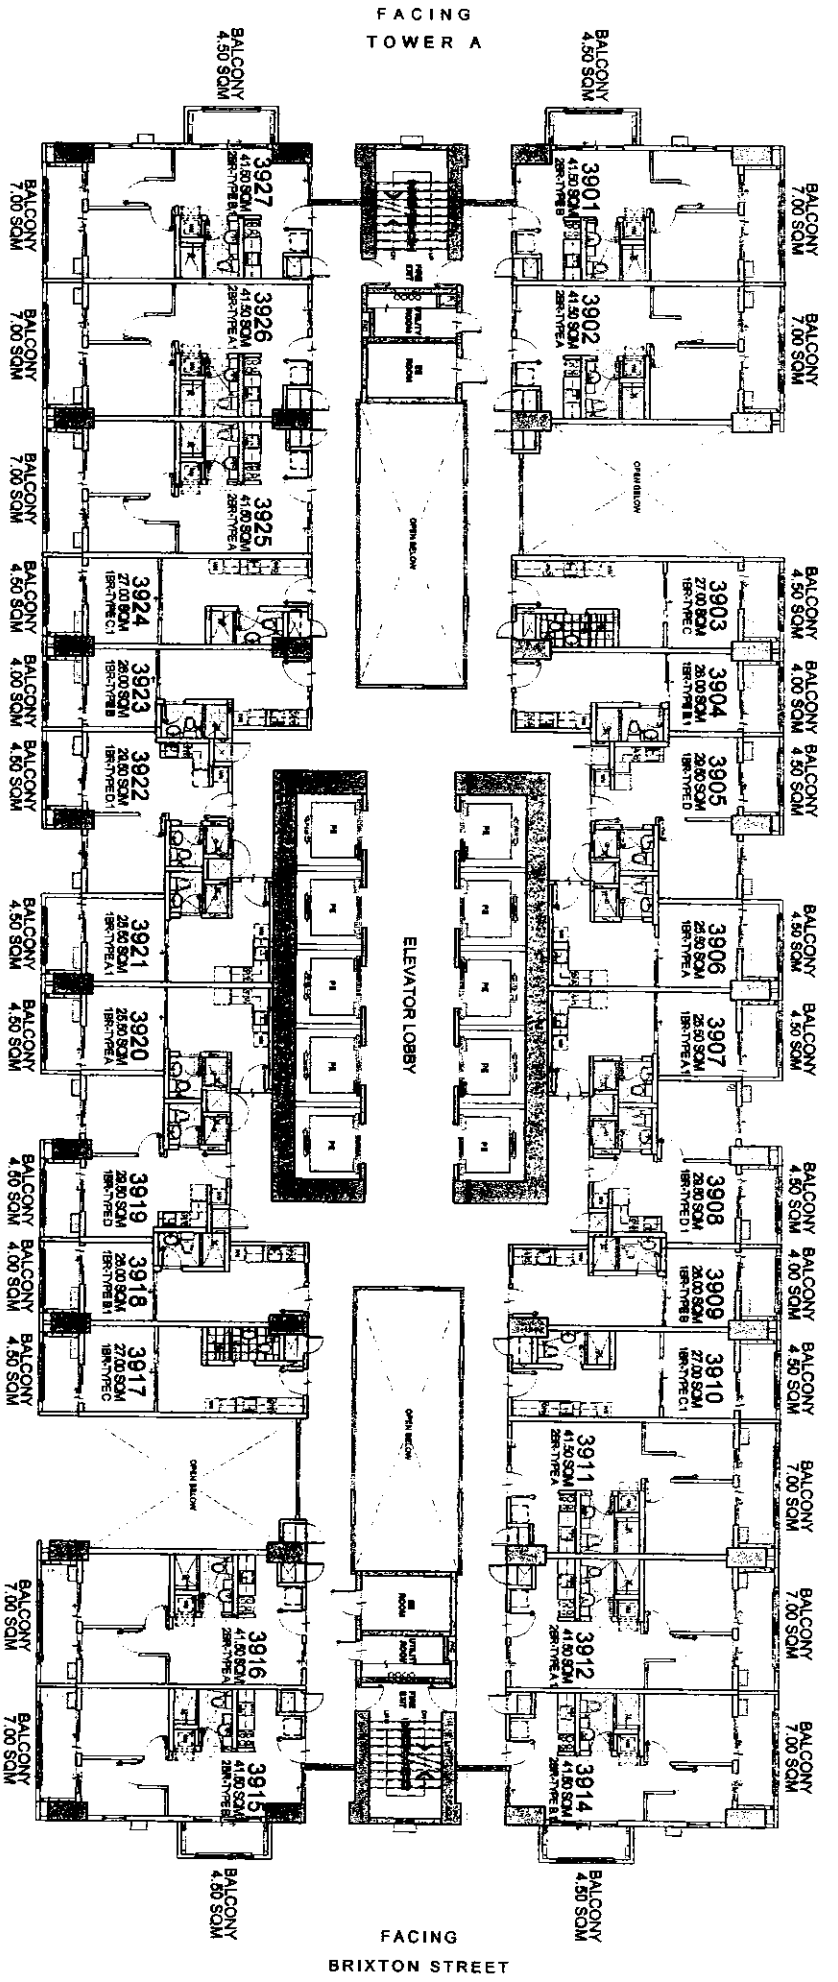

FACING TOWER A

FACING BRIXTON STREET

FACING AMENITIES

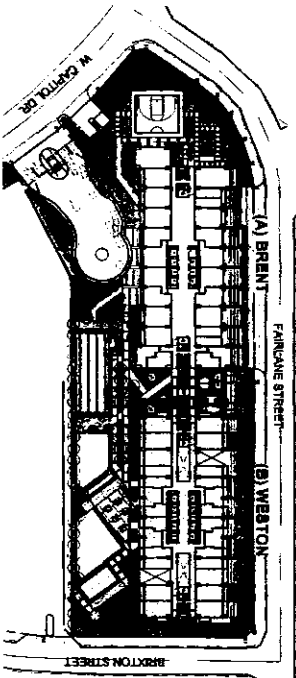

KEYPLAN

# WESTON

## 39TH FLOOR PLAN

MARCH 2016

PER MEMO REF. NO. DE-16-03-001

**LIST FOR POSSIBLE TANDEM UNITS:**  
 3910 & 3915 TANDEM A  
 3924 & 3925 TANDEM A

**NOTE:**  
 Standard company policy regarding request for tandem shall apply.




NOTED BY:

STEPH	CLP
RMS	S/LB
AMC	

Disclaimer: Floor plans depicted in this material are for demonstration purposes only and should not be relied upon as final project plans. For architectural information visit www.dmcihomes.com

# BRIXTON PLACE

AVAILABILITY PLAN

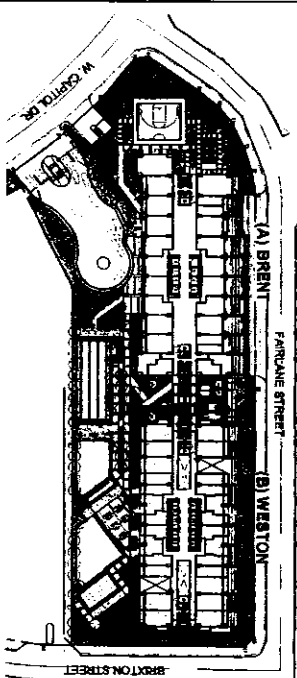


**KEYPLAN**

**WESTON  
40TH FLOOR PLAN**

MARCH 2016

PER MEMO REF. NO. DE-16-03-001

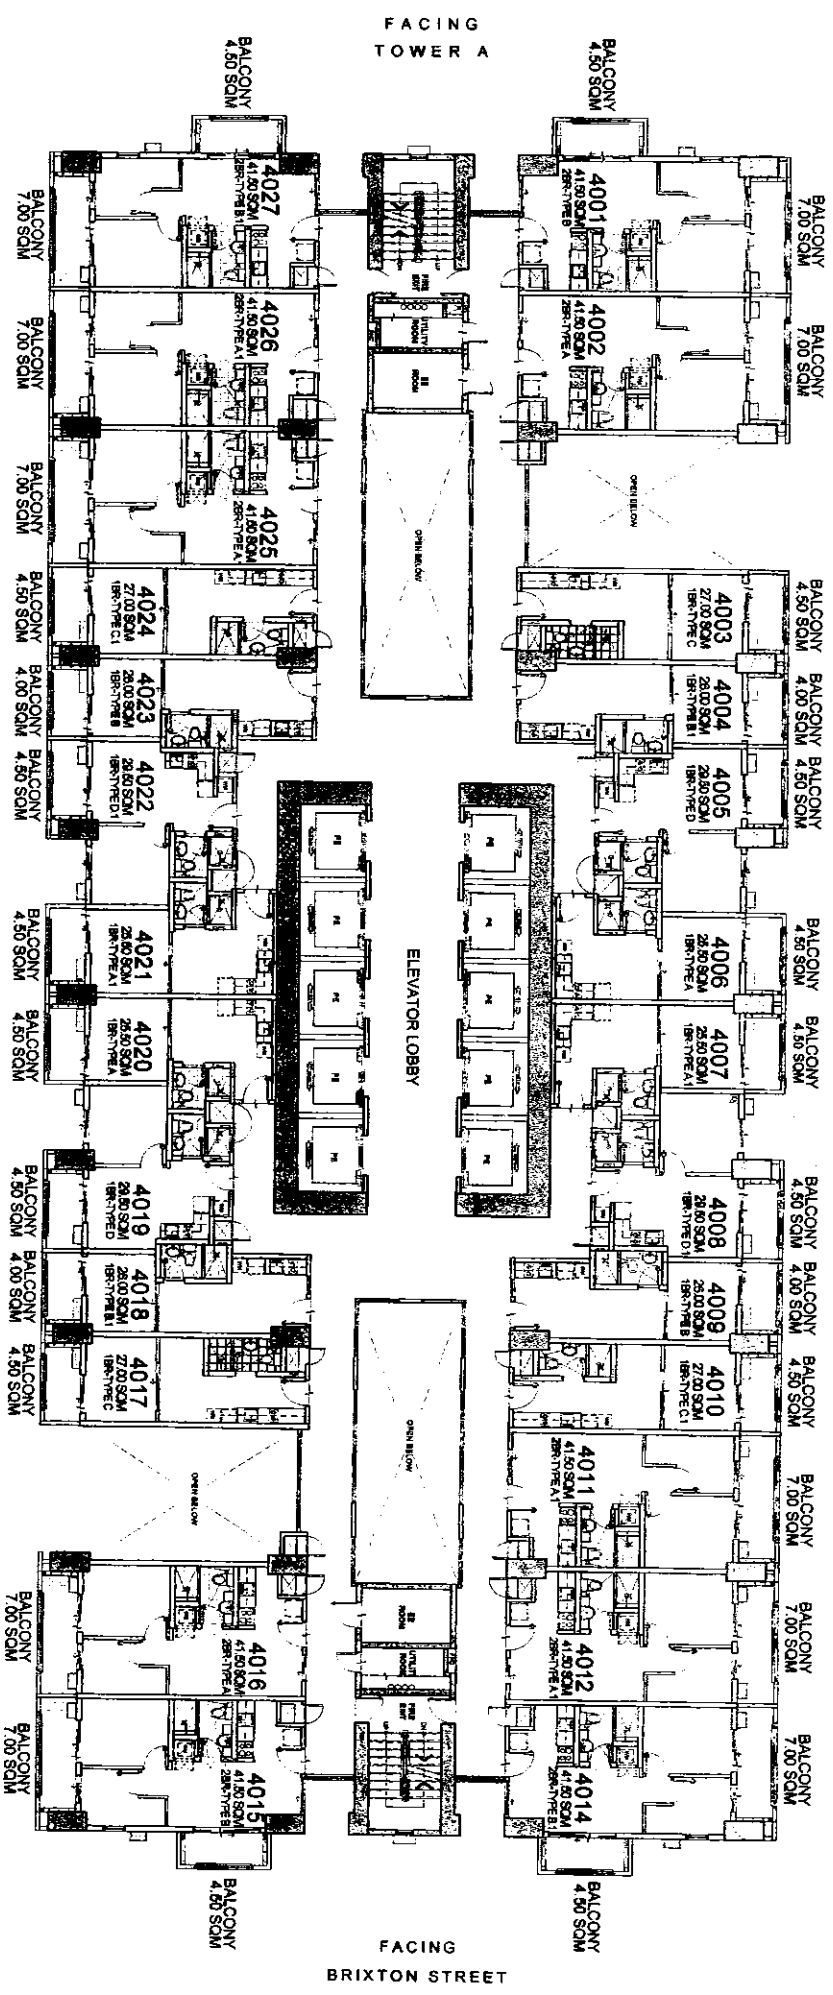

FACING AMENITIES

**LIST FOR POSSIBLE  
TANDEM UNITS:**  
4010 & 4011 TANDEM A  
4024 & 4025 TANDEM A

**NOTE:**  
Standard company policy regarding  
request for tandem shall apply.

**DMCI HOMES**  
Feels real good to be home


NOTED BY:	STEPH	5/16
	RMS	5/18
	AMC	5/17

Disclaimer: Floor plans depicted in this material are for demonstration purposes only and should not be relied upon as final project plans.

**BRIXTON  
PLACE**

AVAILABILITY PLAN


FACING FAIRLANE STREET

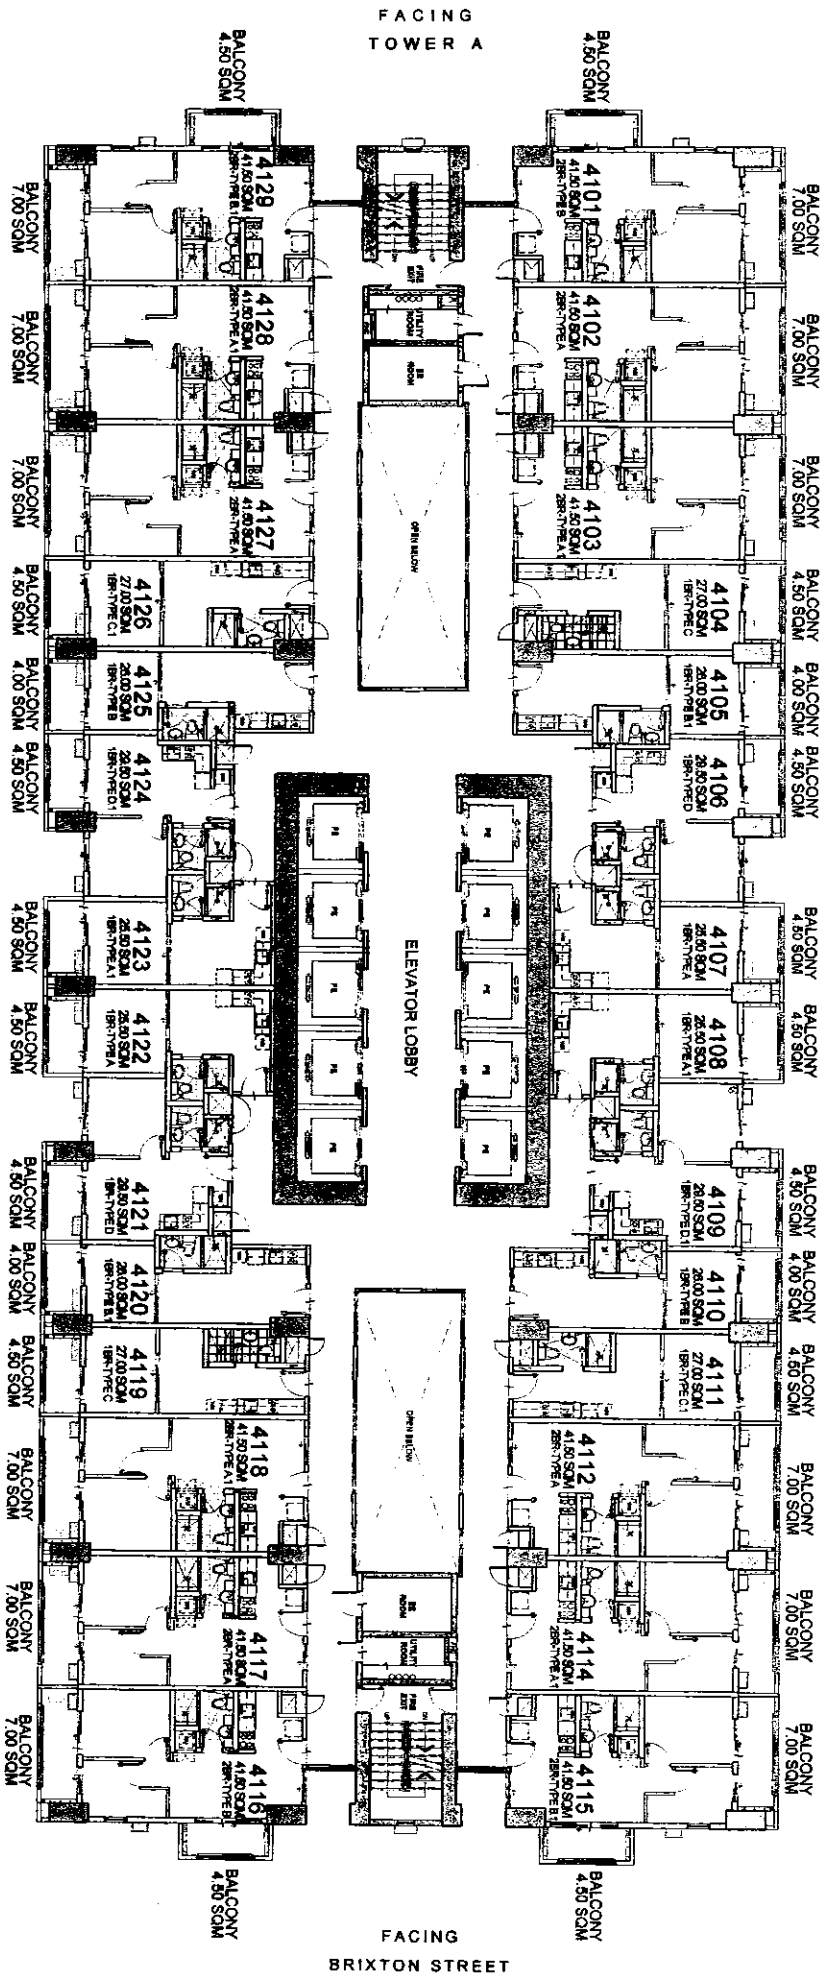

FACING TOWER A

FACING BRIXTON STREET

FACING AMENITIES

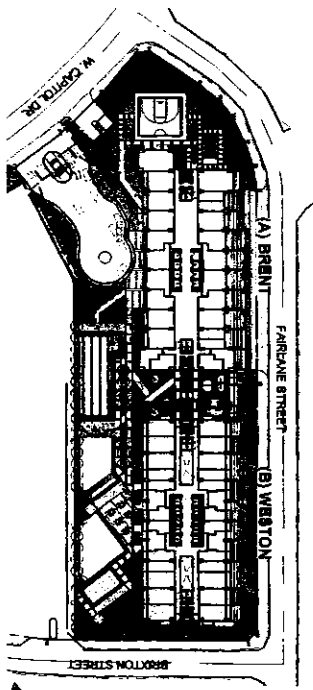

KEYPLAN

**WESTON**  
41ST FLOOR PLAN

MARCH 2016

PER MEMO REF. NO. DE-16-03-001

- LIST FOR POSSIBLE TANDEM UNITS:**
- 4103 & 4104 TANDEM B
  - 4111 & 4112 TANDEM A
  - 4118 & 4119 TANDEM B
  - 4126 & 4127 TANDEM A

**NOTE:**  
Standard company policy regarding request for tandem shall apply.




NOTED BY:

STEPH	S/R
RMS	S/R
AMC	S/R

Disclaimer: Floor plans depicted in this material are for demonstration purposes only and should not be relied upon as final project plans.

**BRIXTON PLACE**

AVANII APARTMENTS

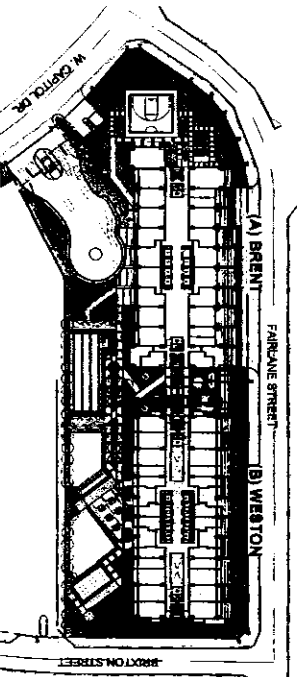

**KEYPLAN**



**WESTON**

**42ND FLOOR PLAN**

MARCH 2016


PER MEMO REF. NO. DE-16-03-001



NOTED BY:

STEPH	5/18
RMS	5/18
AMC	5/18

Disclaimer: Floor plans depicted in this material are for demonstration purposes only and should not be relied upon as final project plans.

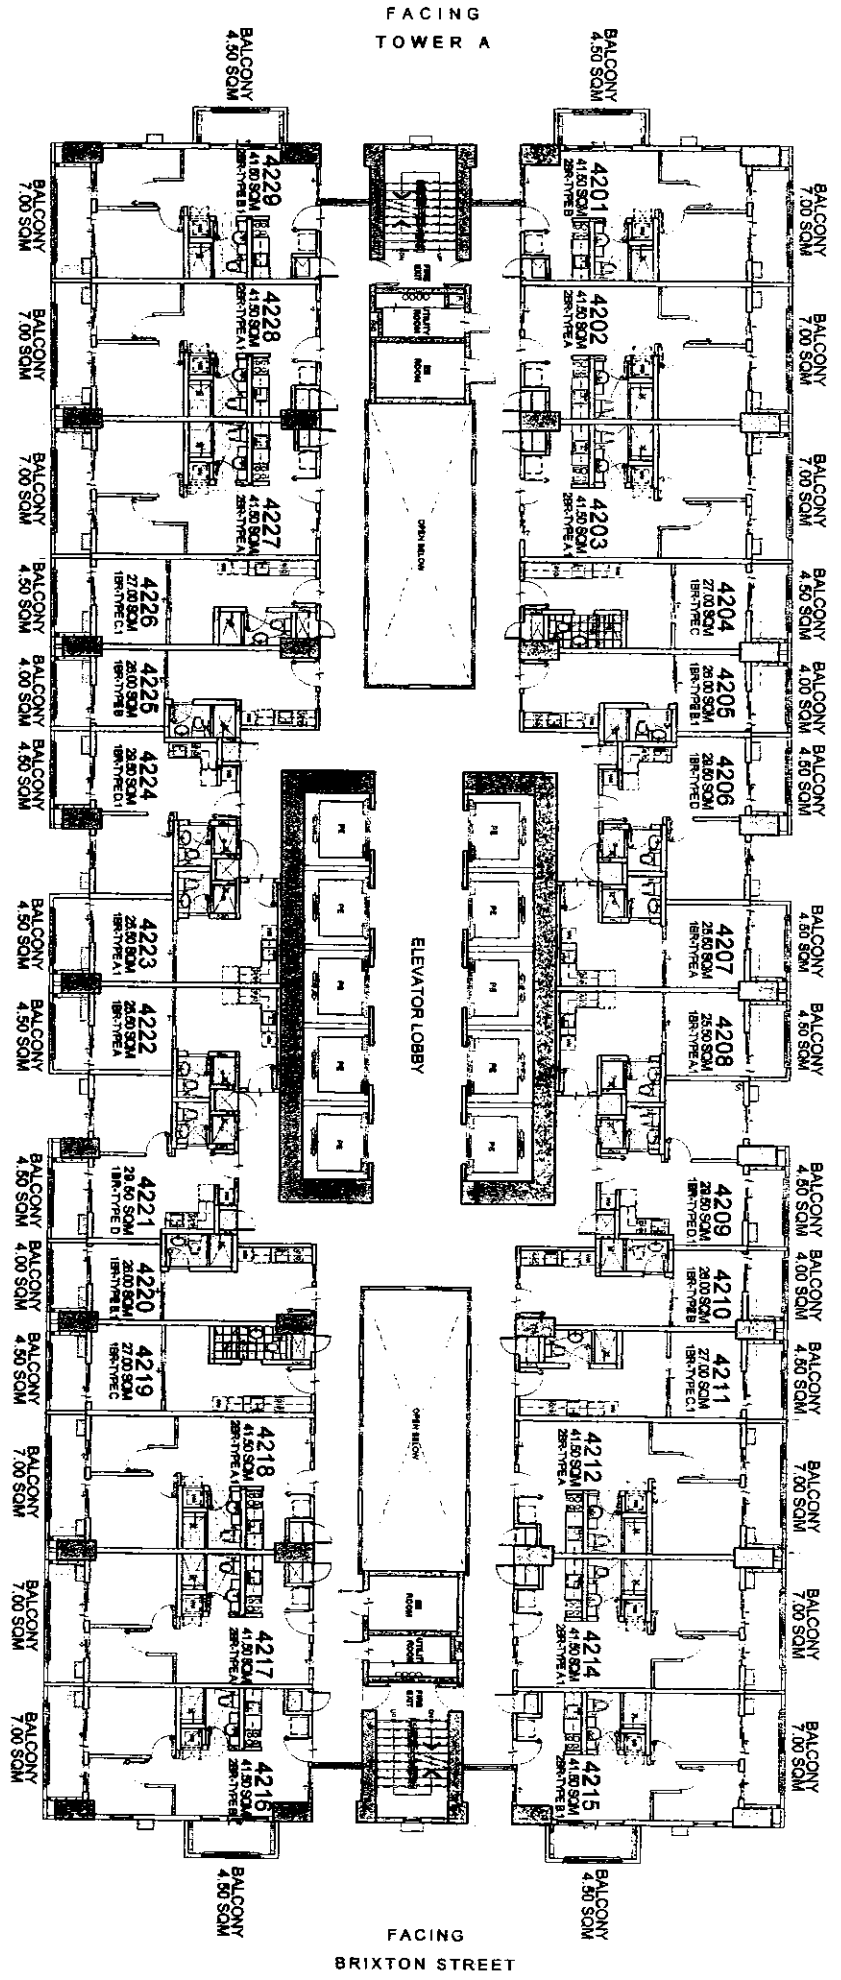



FACING AMENITIES

- LIST FOR POSSIBLE TANDEM UNITS:**
- 4203 & 4204 TANDEM B
  - 4211 & 4212 TANDEM A
  - 4218 & 4219 TANDEM B
  - 4226 & 4227 TANDEM A

**NOTE:**  
Standard company policy regarding request for tandem shall apply.

**BRIXTON PLACE**

**AVAILABILITY PLAN**

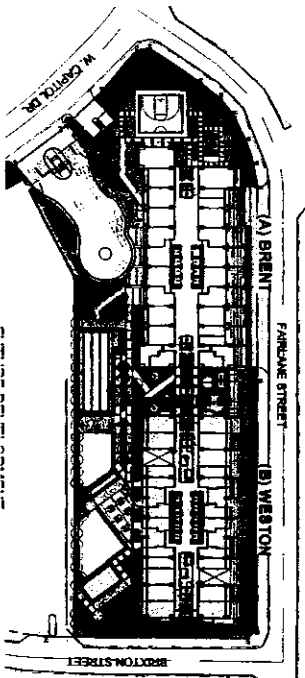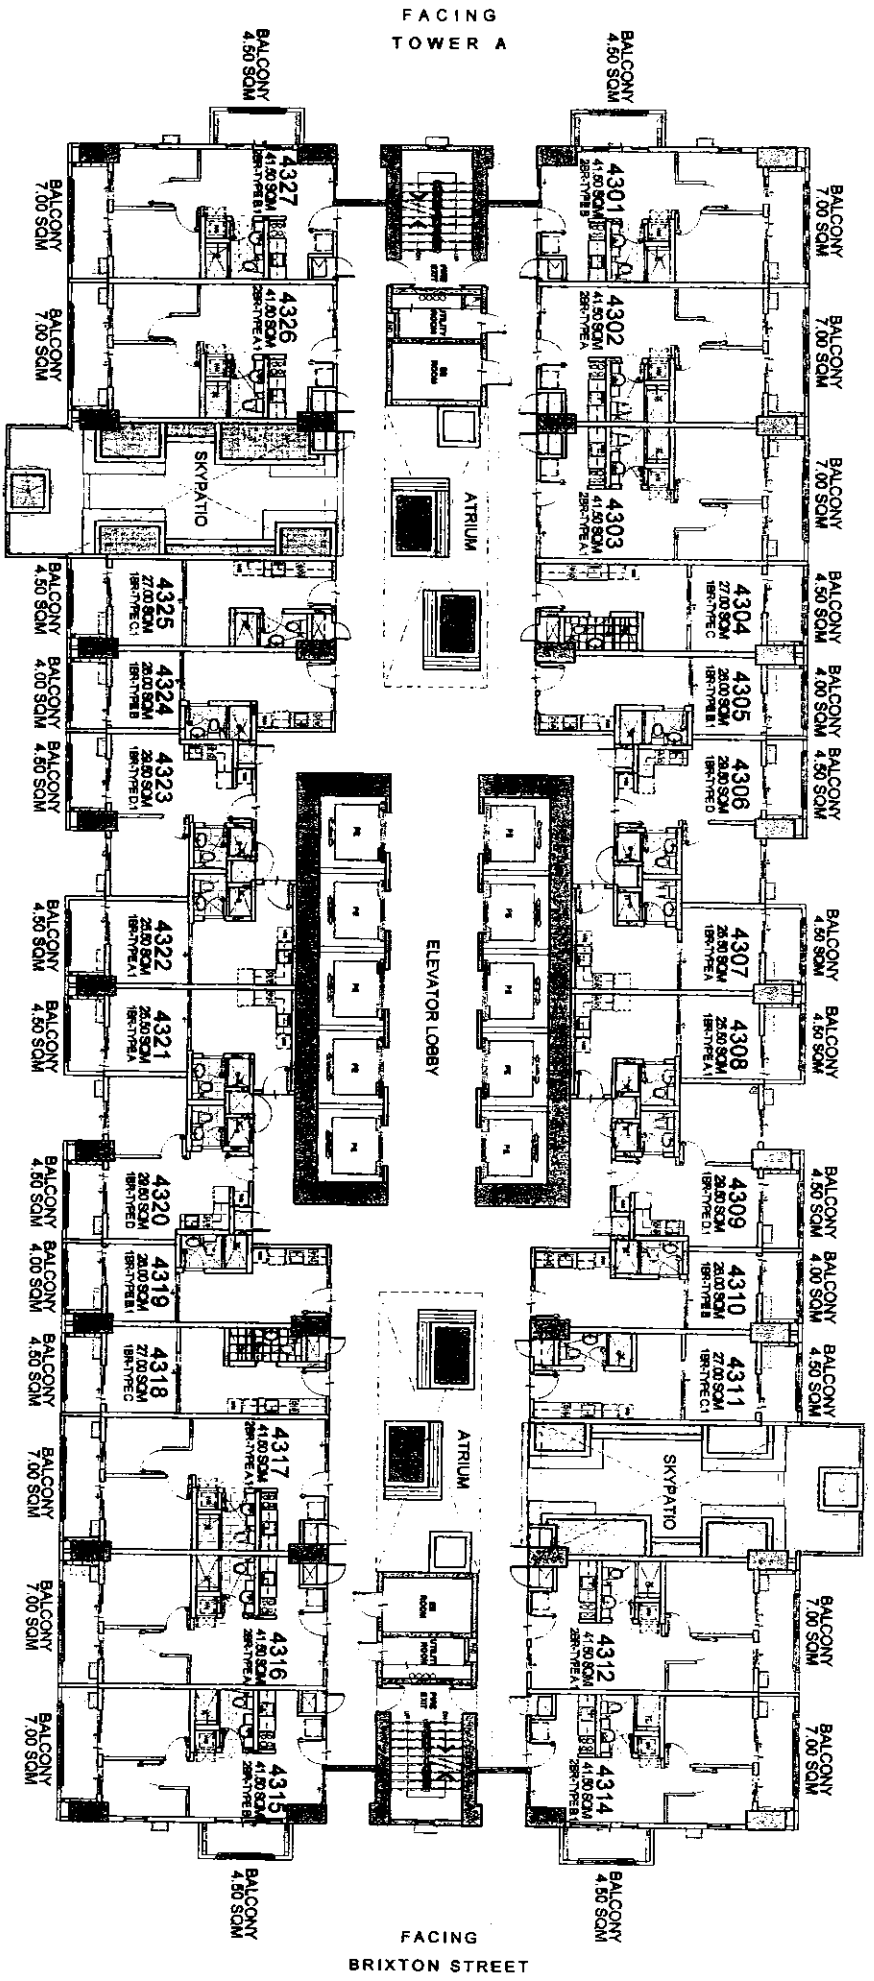

**WESTON**  
**43RD FLOOR PLAN**

MARCH 2016

PER MEMO REF. NO. DE-16-03-001

**LIST FOR POSSIBLE TANDEM UNITS:**  
 4303 & 4304 TANDEM B  
 4317 & 4318 TANDEM B

**NOTE:**  
 Standard company policy regarding request for tandem shall apply.




NOTED BY:

STEPH	5/12
RMS	5/12
AMC	5/12


**BRIXTON PLACE**

Disclaimer: Floor plans depicted in this material are for demonstration purposes only and should not be relied upon as final project plans.

AVAILABILITY PLAN

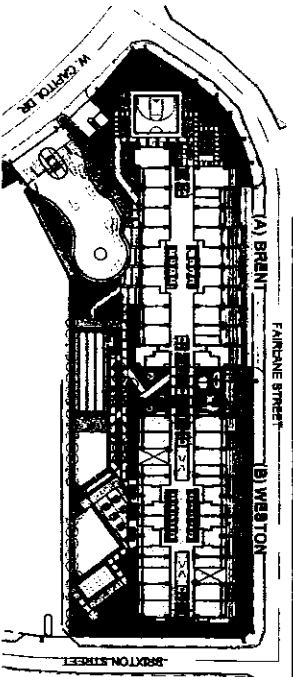

**KEYPLAN**

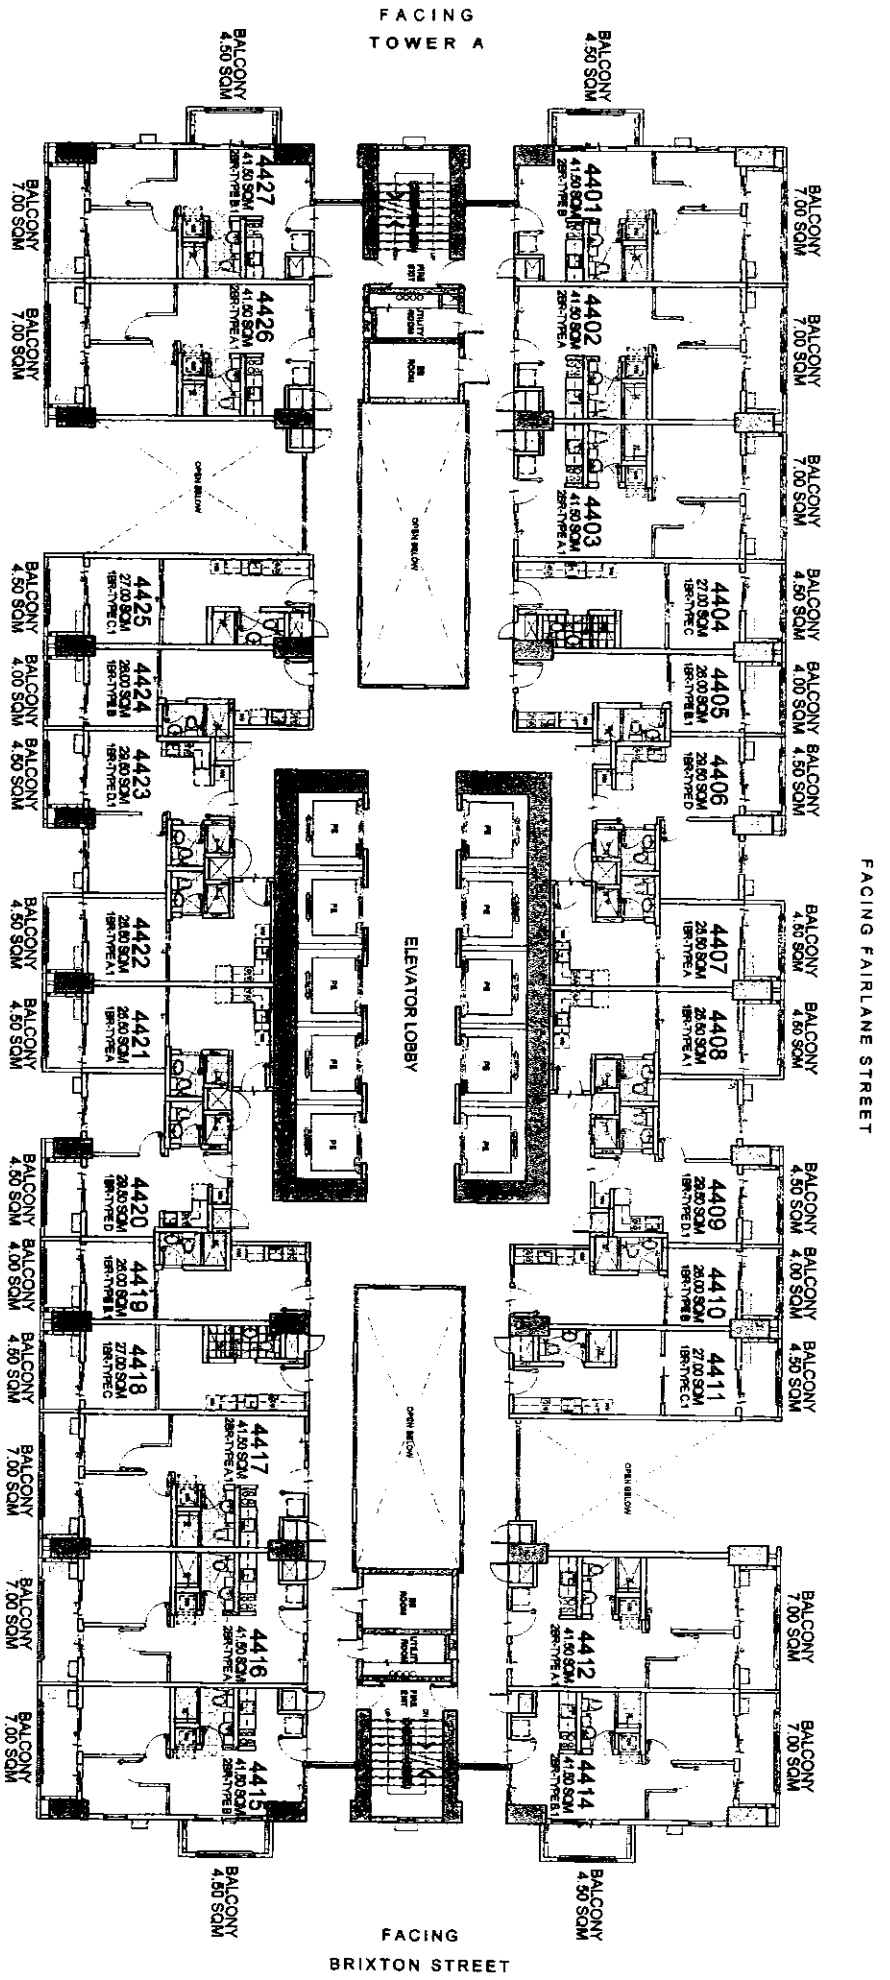

**WESTON**  
**44TH FLOOR PLAN**

MARCH 2016

PER MEMO REF. NO. DE-16-03-001



NOTED BY:

STEPH	SLB
RMS	5/16
AMC	1/11


**NOTE:**  
Standard company policy regarding request for tandem shall apply.

**LIST FOR POSSIBLE TANDEM UNITS:**  
4403 & 4404 TANDEM B  
4417 & 4418 TANDEM B

**BRIXTON PLACE**

Disclaimer: Floor plans depicted in this material are for demonstration purposes only and should not be relied upon as final project plans.

AVAIL ABIL ITV DI ANI

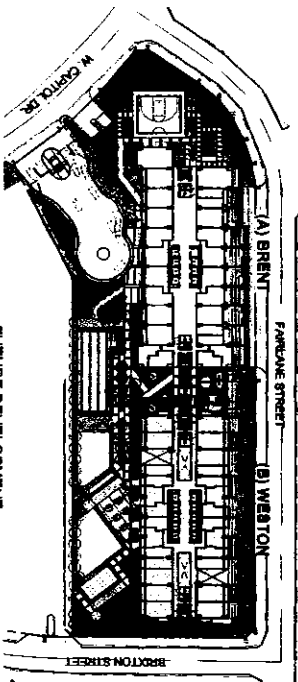


**KEYPLAN**



**WESTON**  
45TH FLOOR PLAN

MARCH 2016

PER MEMO REF. NO. DE-16-03-001

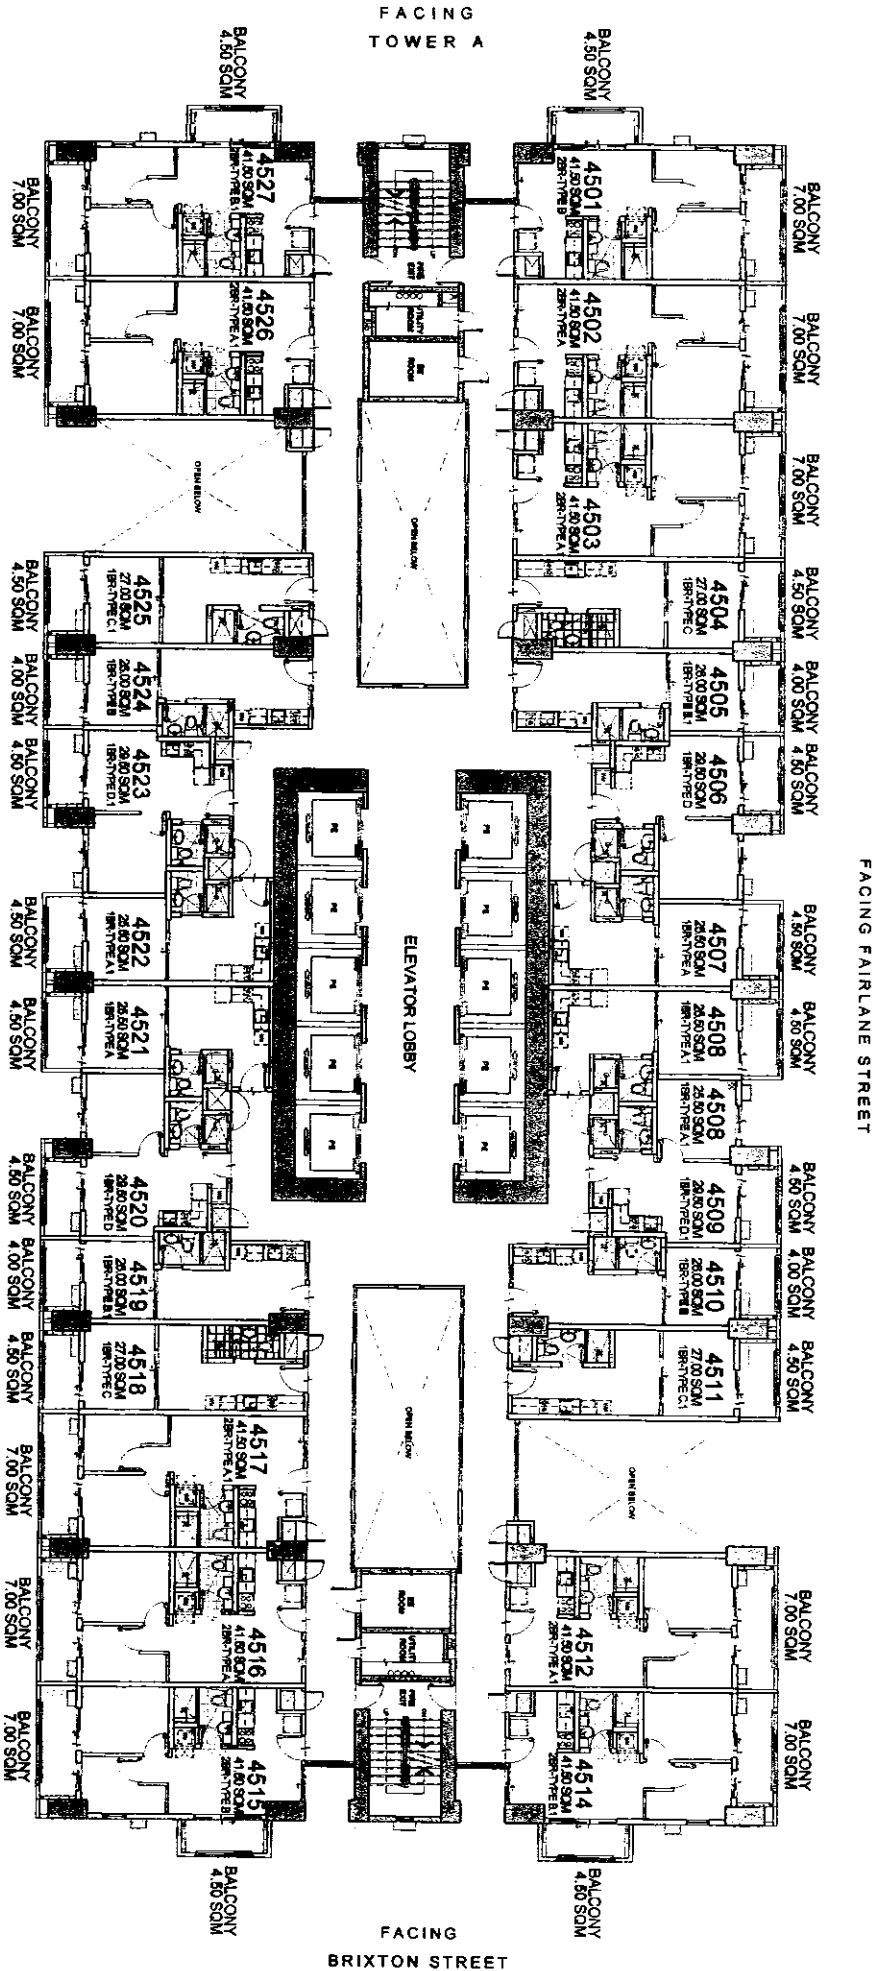

FACING AMENITIES

LIST FOR POSSIBLE  
TANDEM UNITS:  
4503 & 4504 TANDEM B  
4517 & 4518 TANDEM B

NOTE:  
Standard company policy regarding  
request for tandem shall apply.




NOTED BY:

STEPH	5/lb
RMS	5/lk
AMC	5/lr


Disclaimer: Floor plans depicted in this material are for demonstration purposes only and should not be relied upon as final project plans.

**BRIXTON**  
PLACE

AVAILABILITY PLAN

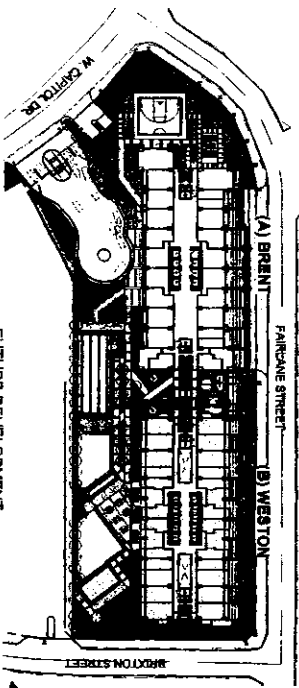

**KEYPLAN**

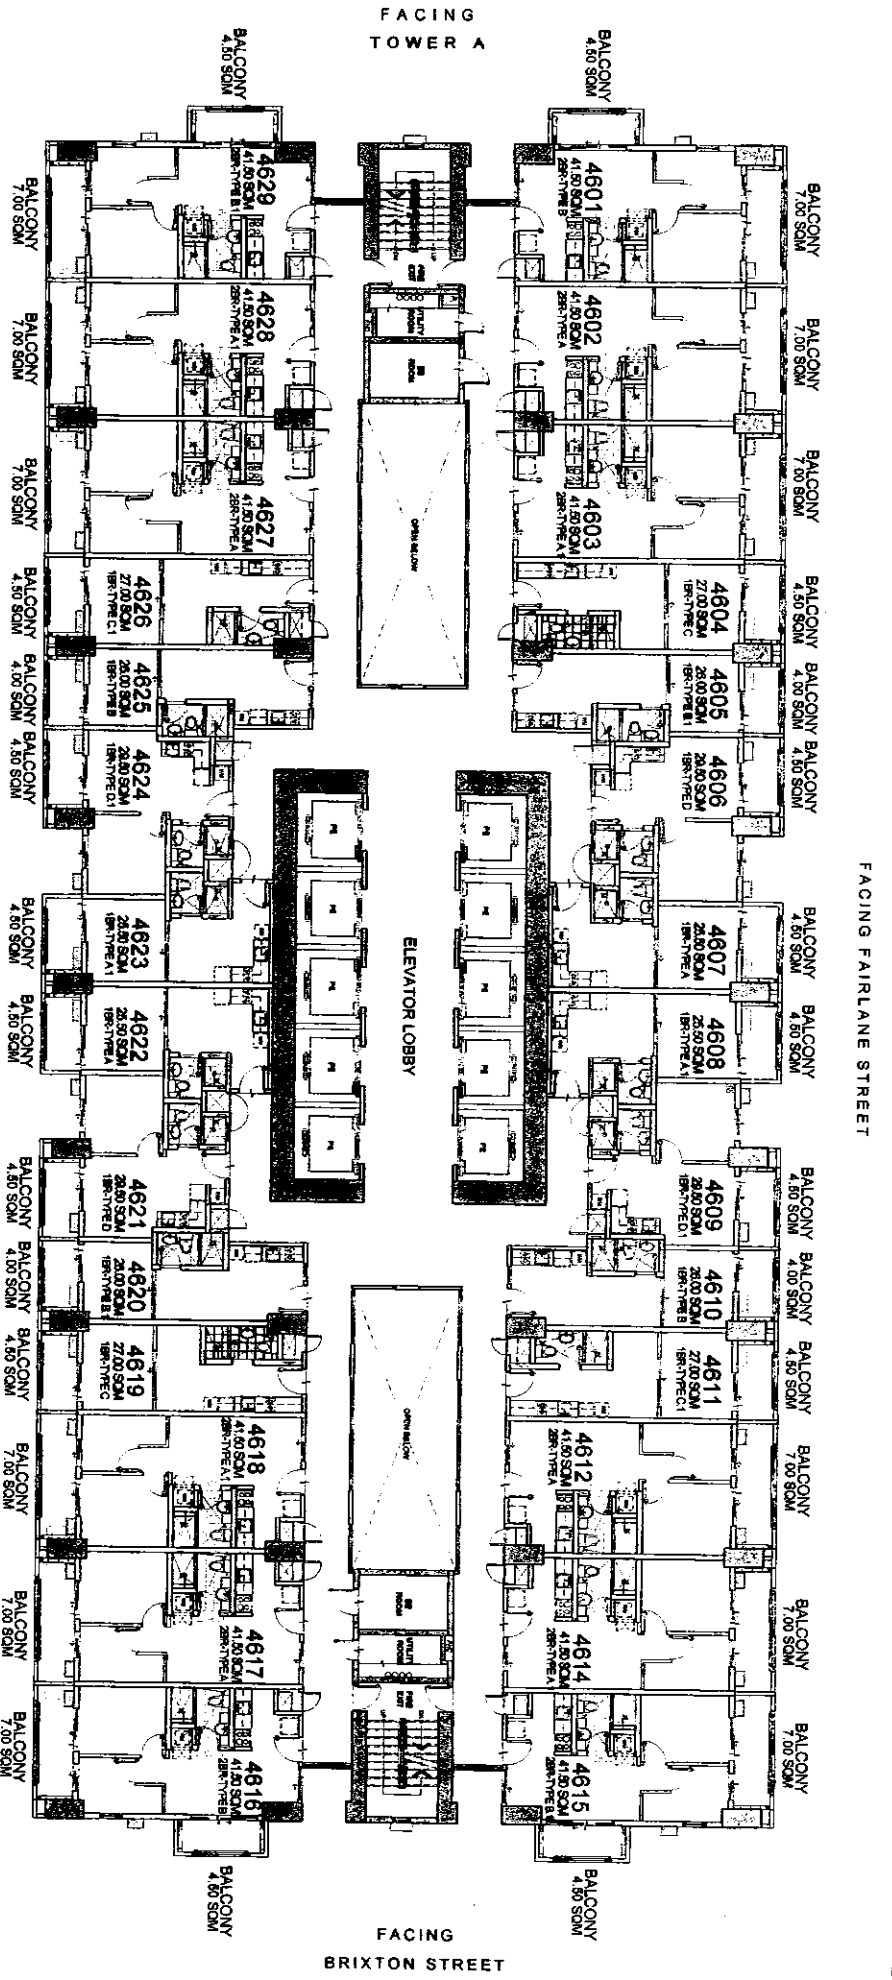

FACING FAIRLANE STREET

FACING TOWER A

ELEVATOR LOBBY

FACING AMENITIES

FACING BRIXTON STREET

**WESTON**  
**46TH FLOOR PLAN**

MARCH 2016

PER MEMO REF. NO. DE-16-03-001

- LIST FOR POSSIBLE TANDEN UNITS:**
- 4603 & 4604 TANDEN B
  - 4611 & 4612 TANDEN A
  - 4618 & 4619 TANDEN B
  - 4626 & 4627 TANDEN A

**NOTE:**  
Standard company policy regarding request for tandem shall apply.





NOTED BY:

STEPH	5/18
RMS	5/18
AMC	5/17

Disclaimer: Floor plans depicted in this material are for demonstration purposes only and should not be relied upon as final project plans.

**BRIXTON PLACE**

AVAILABILITY PLAN

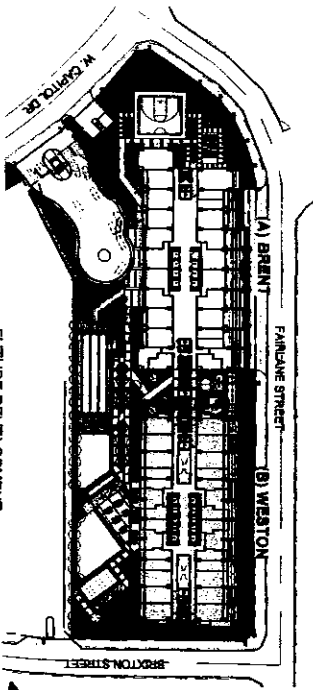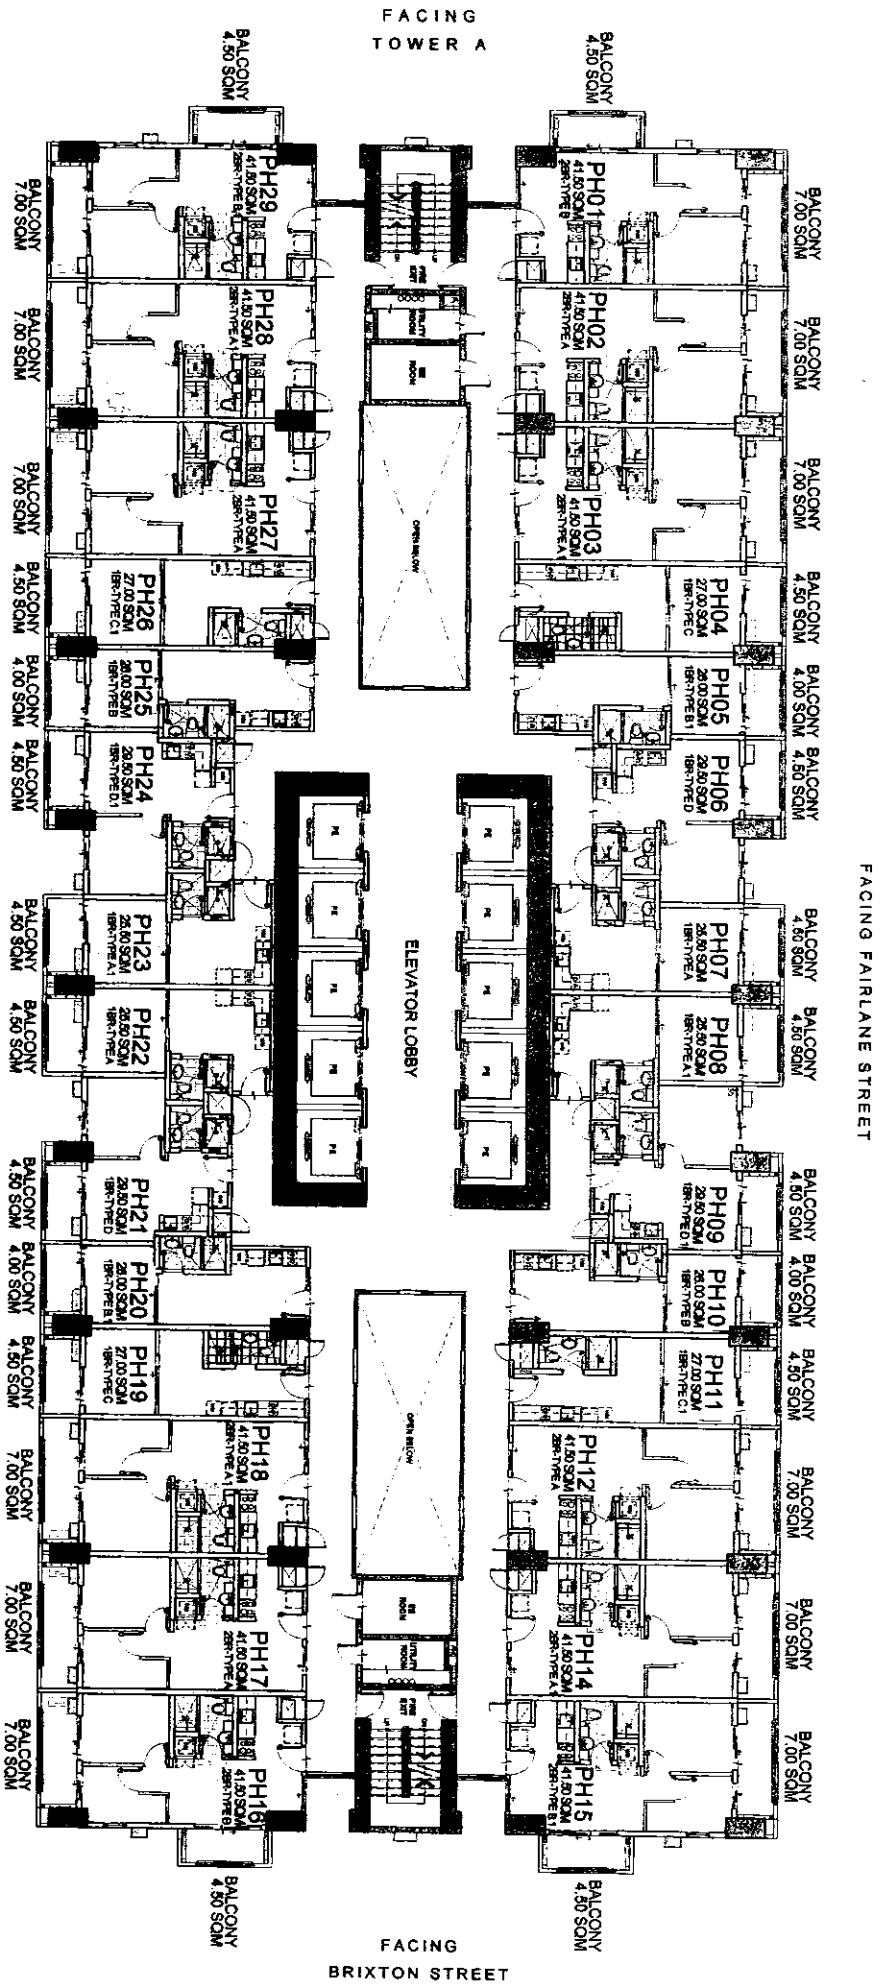

**KEYPLAN**

**WESTON**

**PENTHOUSE FLOOR PLAN**

MARCH 2016

PER MEMO REF. NO. DE-16-03-001

**LIST FOR POSSIBLE  
TANDEM UNITS:**

- PH03 & PH04 TANDEM B
- PH11 & PH12 TANDEM A
- PH18 & PH19 TANDEM B
- PH26 & PH27 TANDEM A

**NOTE:**  
Standard company policy regarding request for tandem shall apply.



NOTED BY:

STEPH	S/K
RMS	3/16
AMC	SIV

Disclaimer: Floor plans depicted in this material are for demonstration purposes only and should not be relied upon as final project plans. For announcement purposes only.

**BRIXTON  
PLACE**

**AVAILABILITY PLAN**