


72


FACING AMENITIES




FACING ROAD

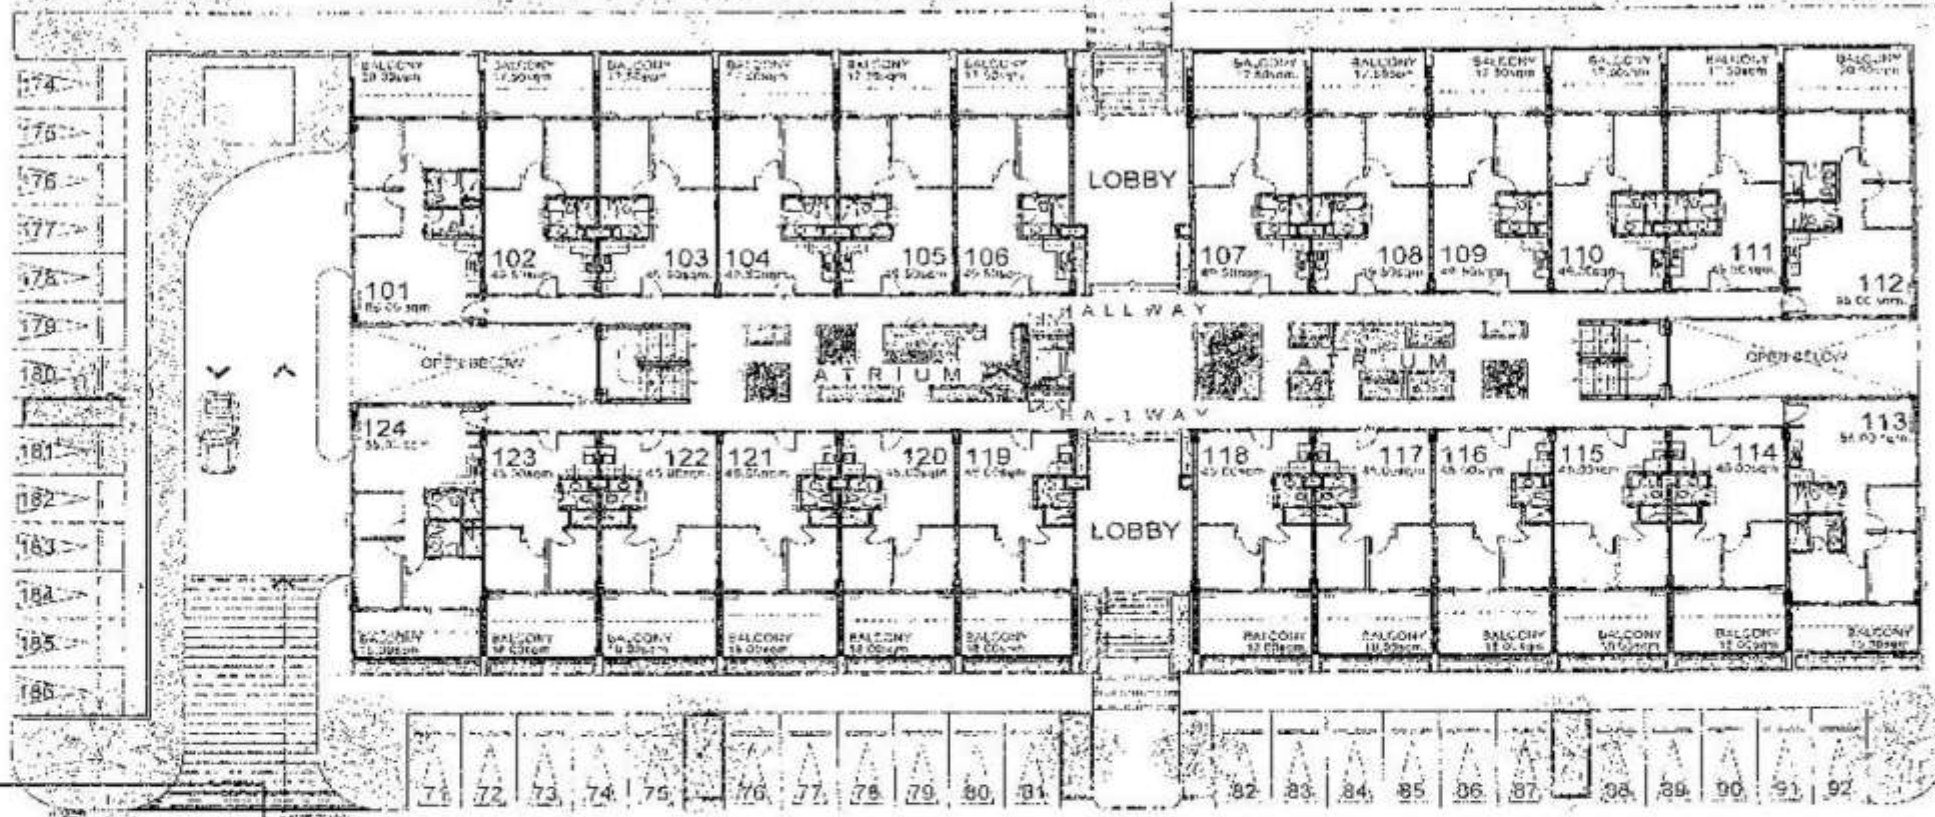

REV	DATE	BY	CHK
1			
2			
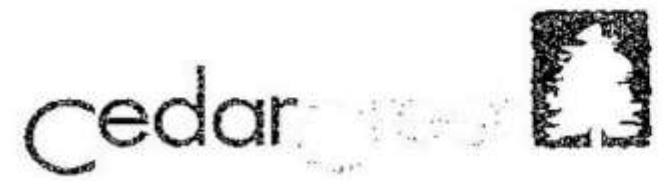


HAWTHORN BLDG.
UPPER GROUND FLOOR PLAN

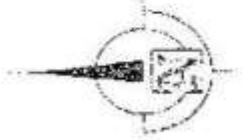


AVAILABILITY PLAN

4

FACING AMENITIES

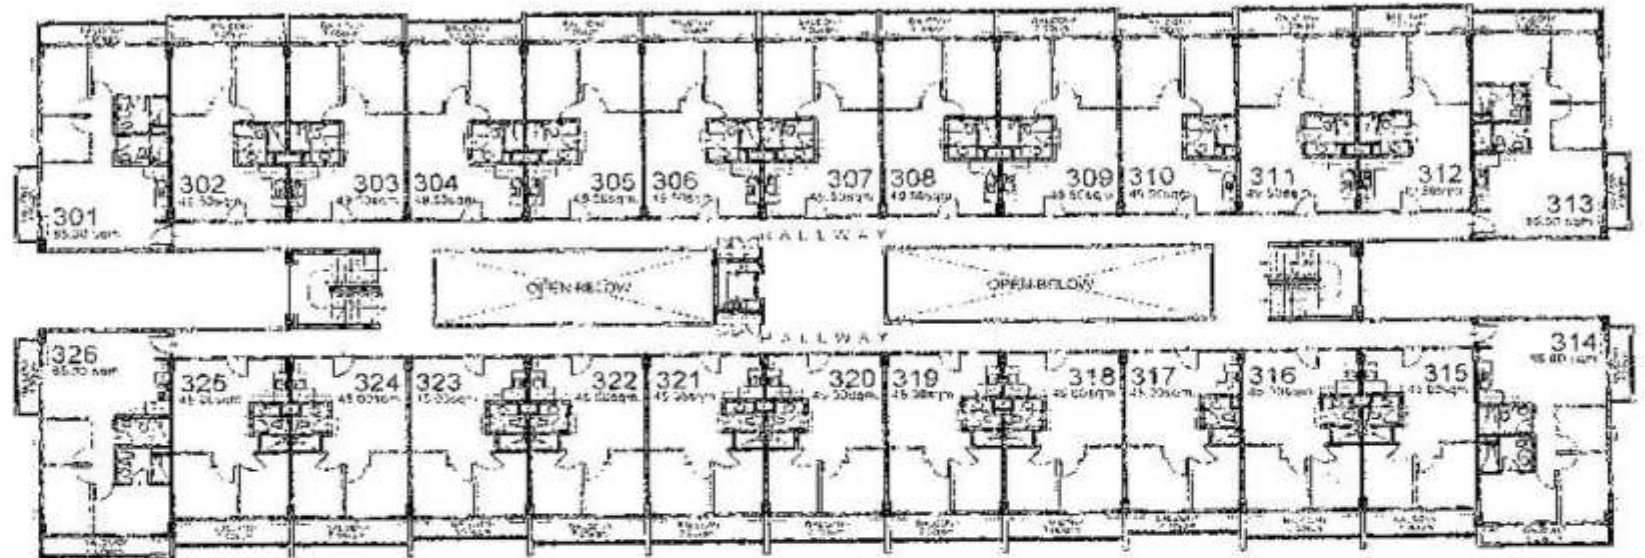


FACING ROAD

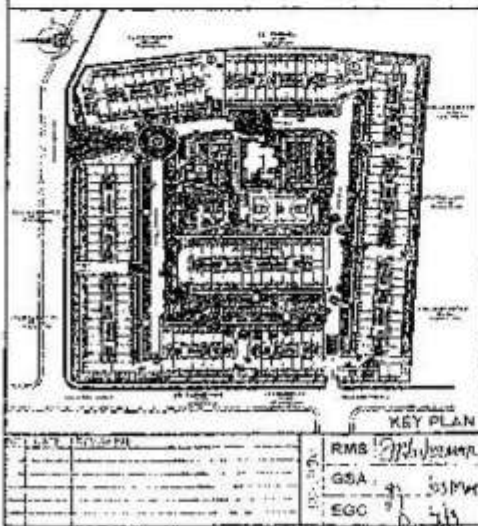

Cedar




HAWTHORN BLDG.
THIRDFLOOR PLAN

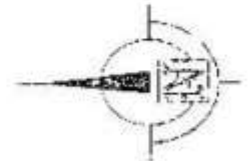


Because you know.

AVAILABILITY PLAN


FACING AMENITIES

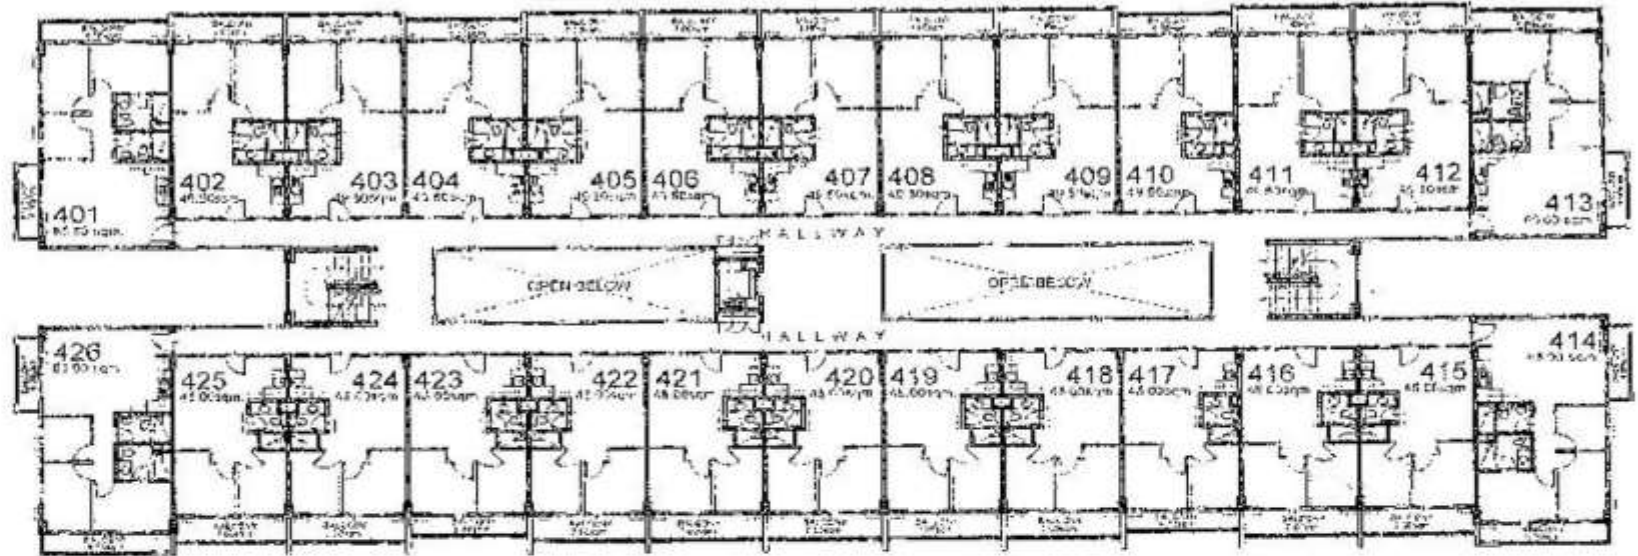

FACING ROAD

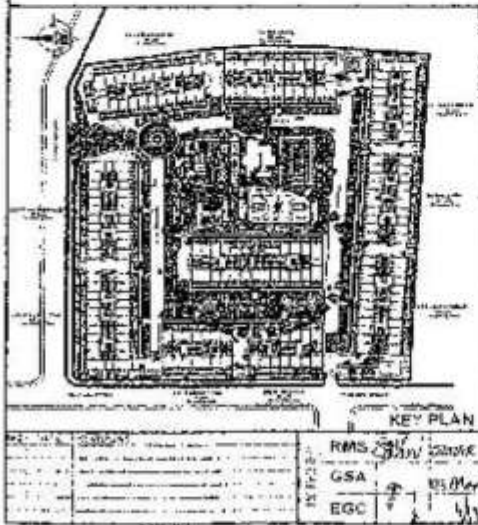

Cedar

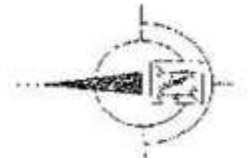


HAWTHORN BLDG.
FOURTH FLOOR PLAN




Because you know.

AVAILABILITY PLAN

FACING AMENITIES

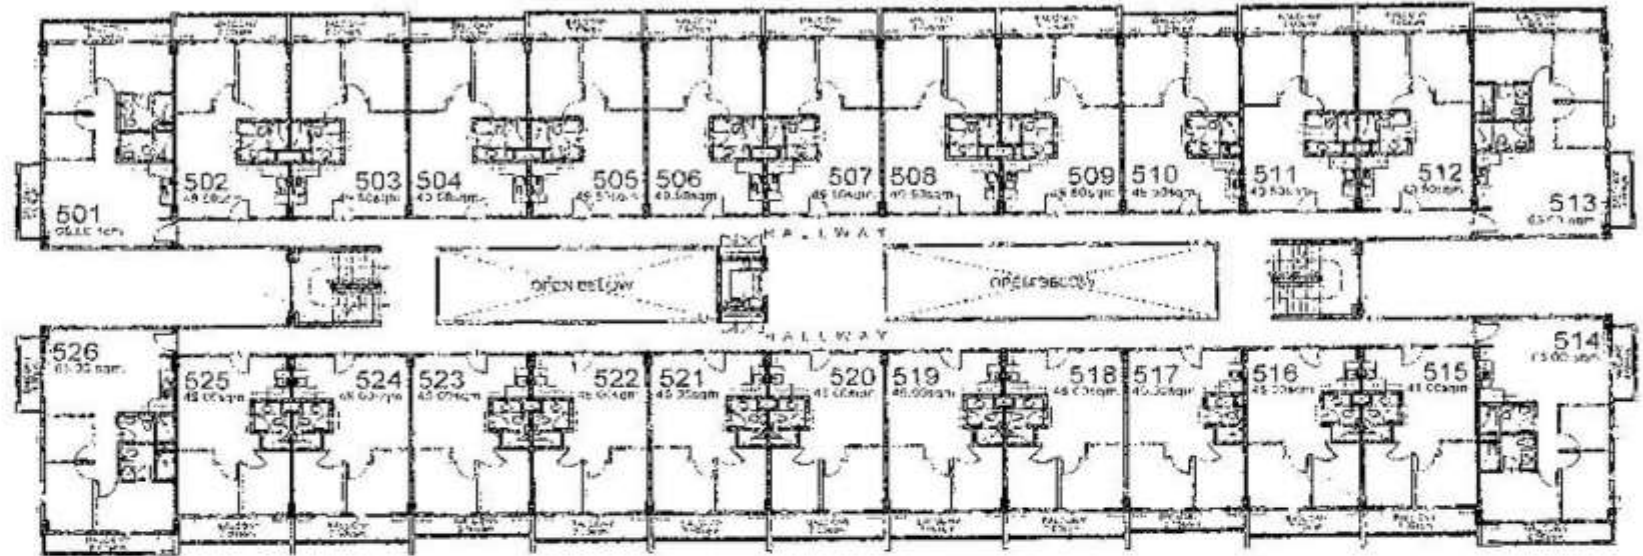


FACING ROAD

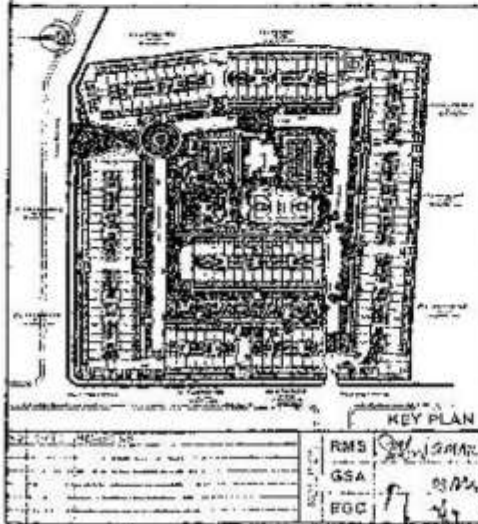

CedarCrest




HAWTHORN BLDG.
FIFTH FLOOR PLAN

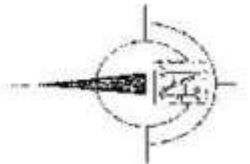


Because you know.

AVAILABILITY PLAN

FACING AMENITIES

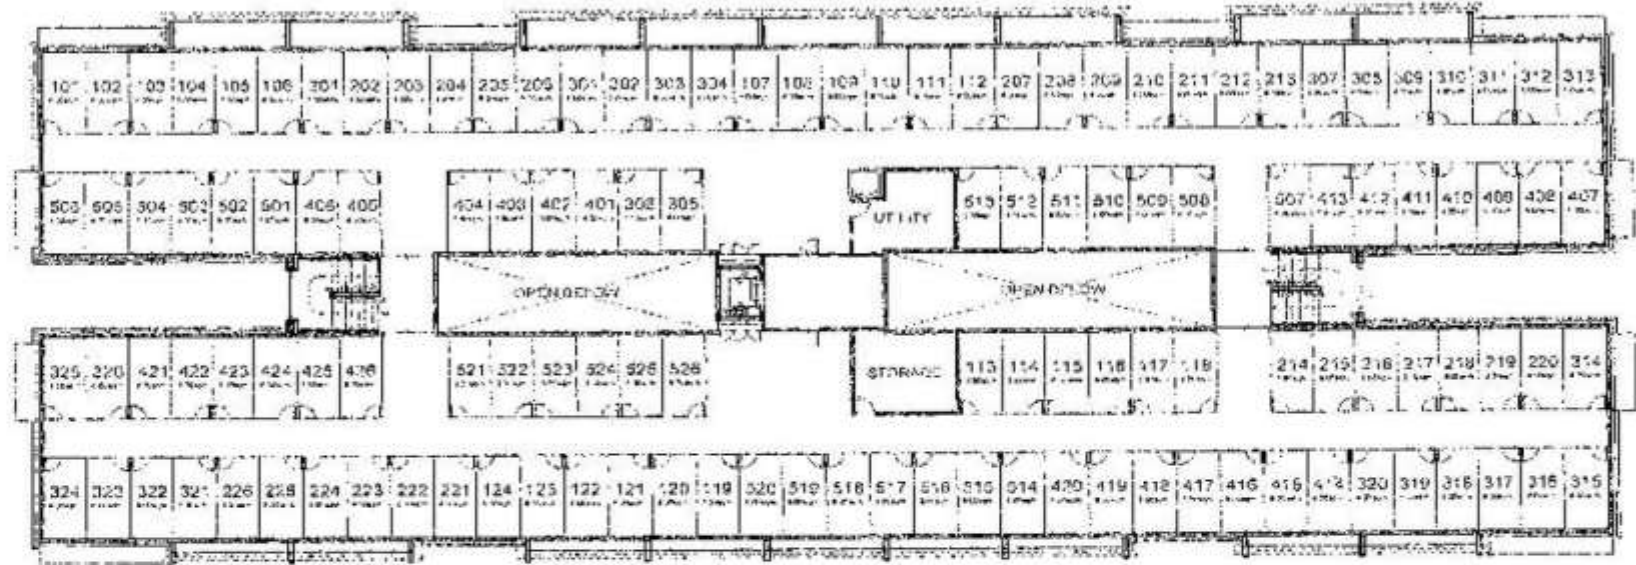


FACING ROAD

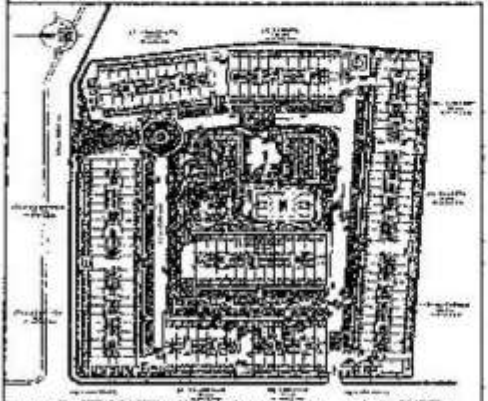

KEY PLAN

DATE	10/2/2011
BY	RMS
CHECKED BY	GSA
DATE	10/2/2011
BY	ECC



Cedar

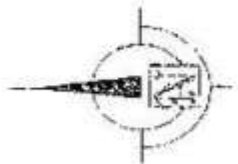


HAWTHORN BLDG.
ROOF DECK PLAN



AVAILABILITY PLAN

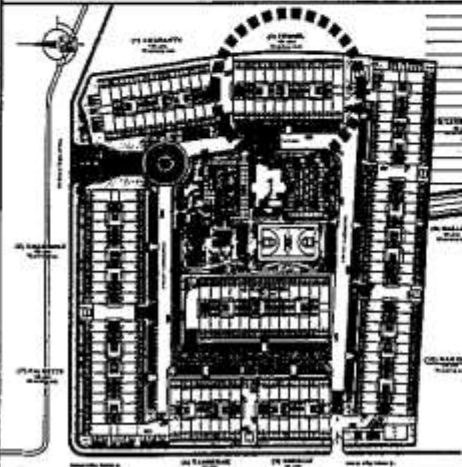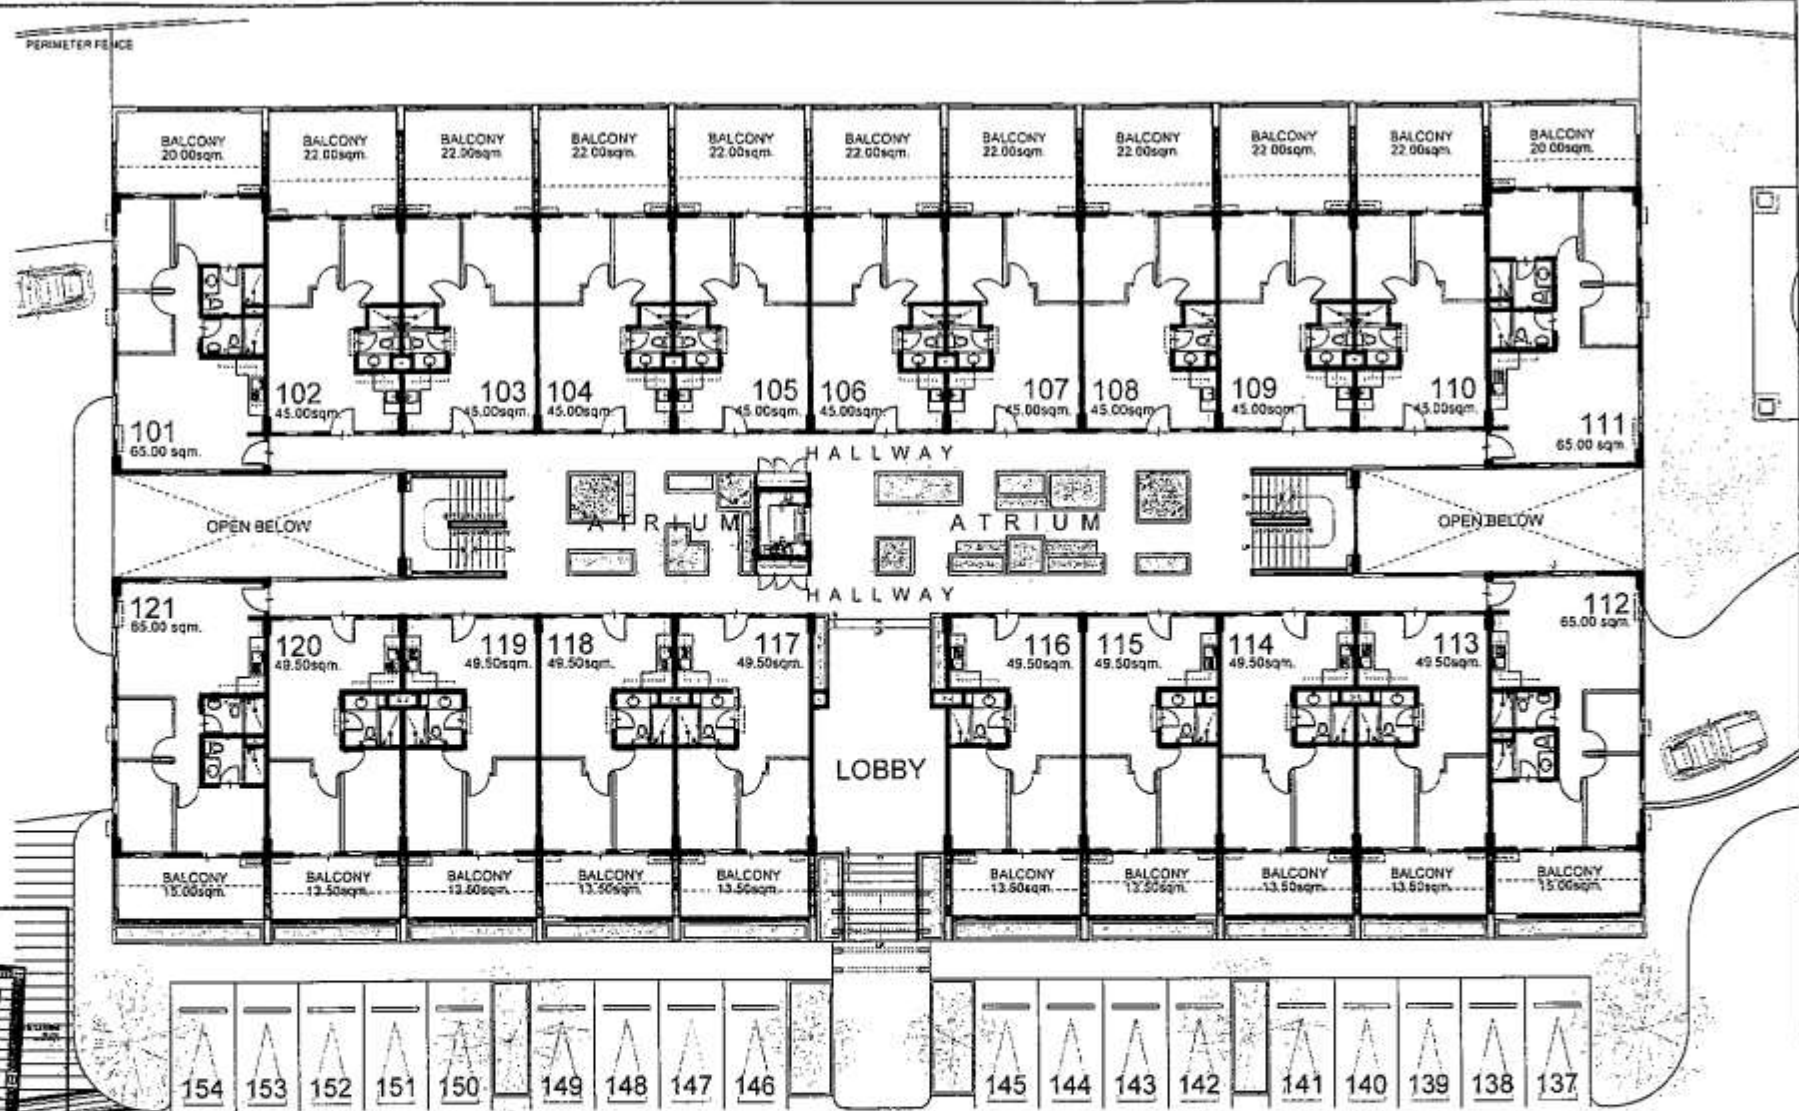

Cedar

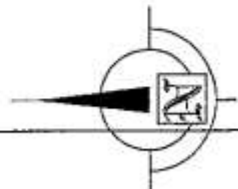

FENNEL BLDG.
UPPER GROUND FLOOR PLAN



Because you know.

AVAILABILITY PLAN



NO.	DATE	REVISIONS

KEY PLAN


RMS *Silva* 2007

GSA 9/10/27

EGC 11/10/04

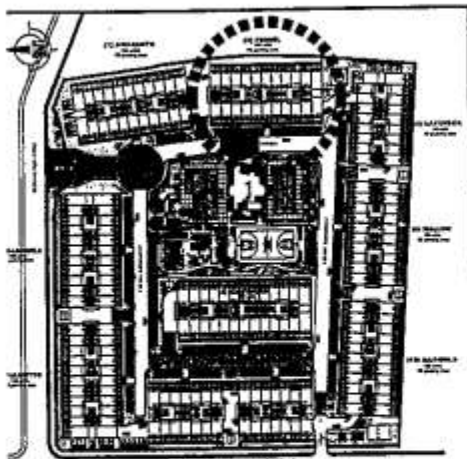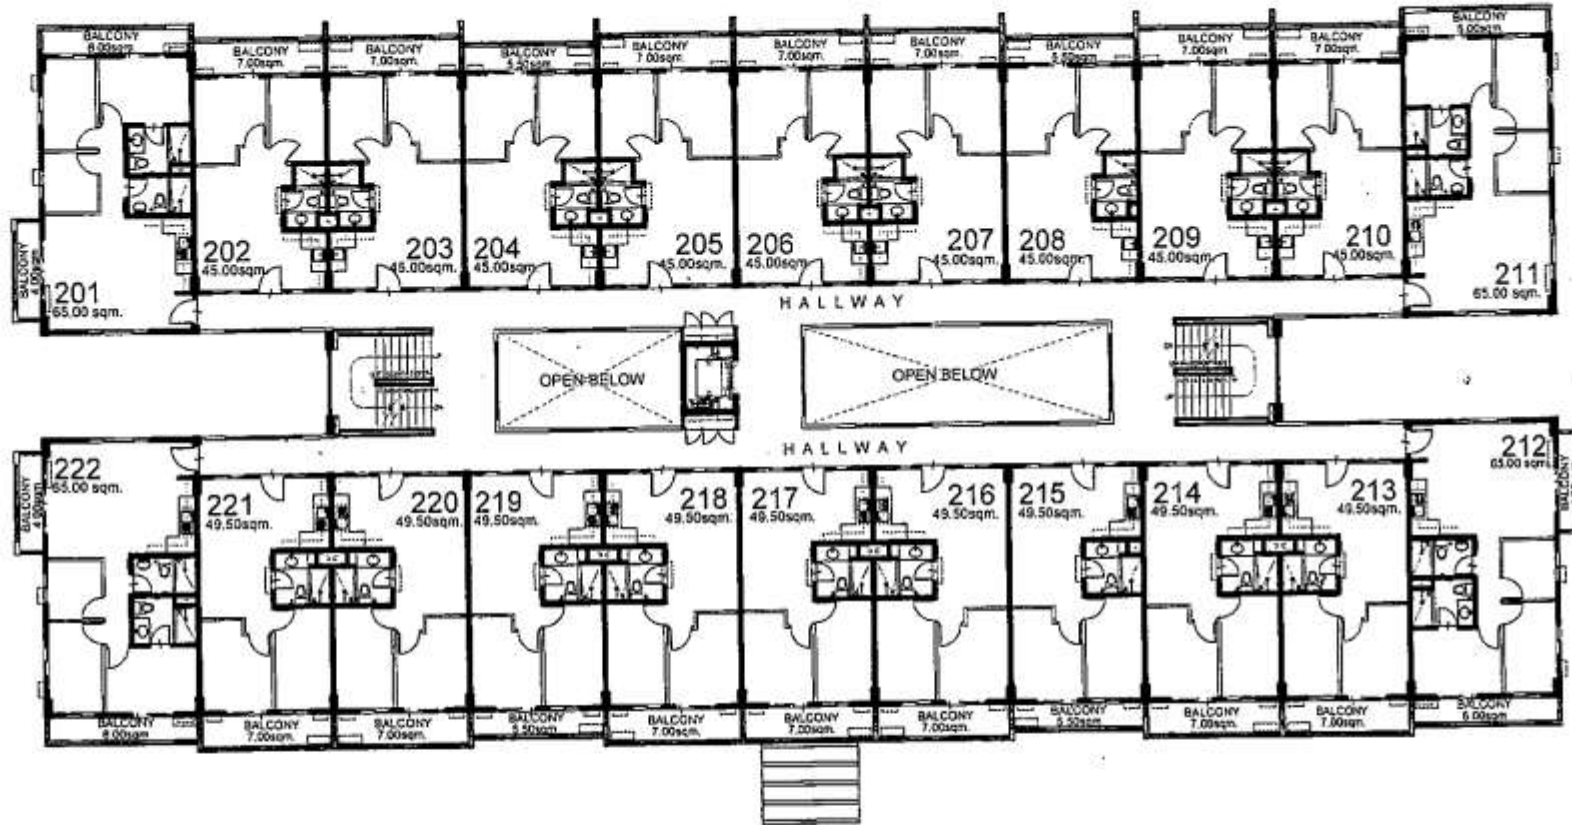



FENNEL BLDG.
SECOND FLOOR PLAN

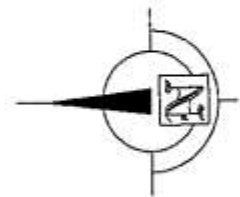


Because you know.

AVAILABILITY PLAN

KEY PLAN	
DATE	REVISIONS
9/25/10	(REMOVED BALCONY AT UNIT 211 (65.00sqm))
NOTED BY:	RMS [Signature]
	GSA [Signature]
	EGC [Signature]

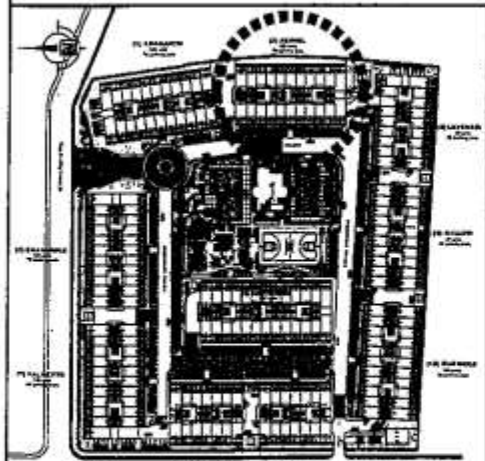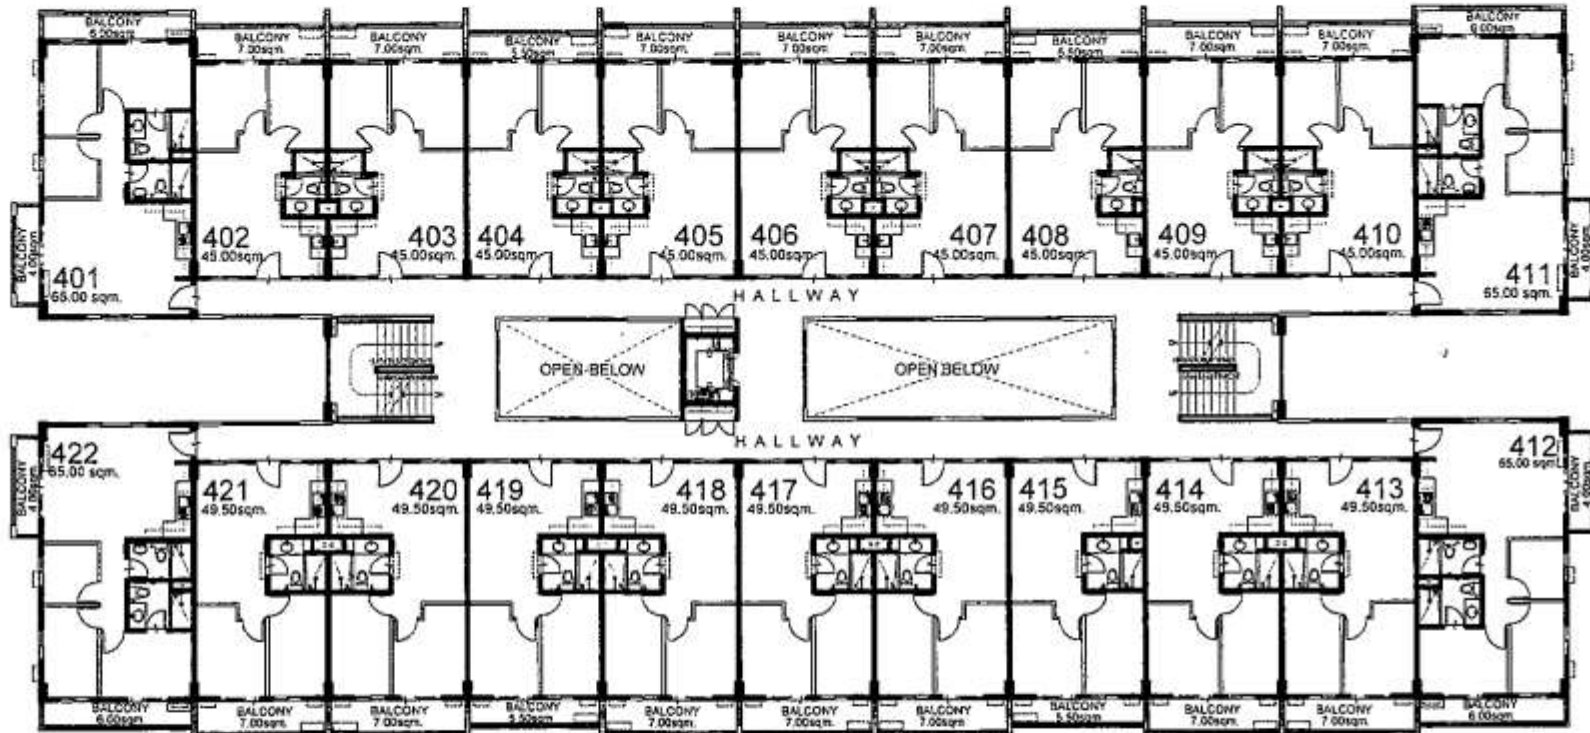

Cedar

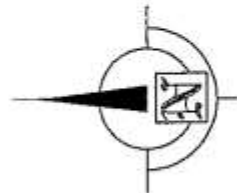

FENNEL BLDG.
FOURTH FLOOR PLAN





Because you know.


AVAILABILITY PLAN

KEY PLAN		
NO.	DATE	REVISIONS

RMS *[Signature]*
GSA *[Signature]* 10/27
EGC *[Signature]* 11/17

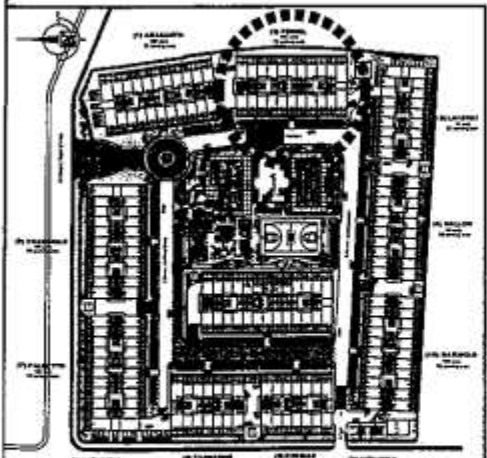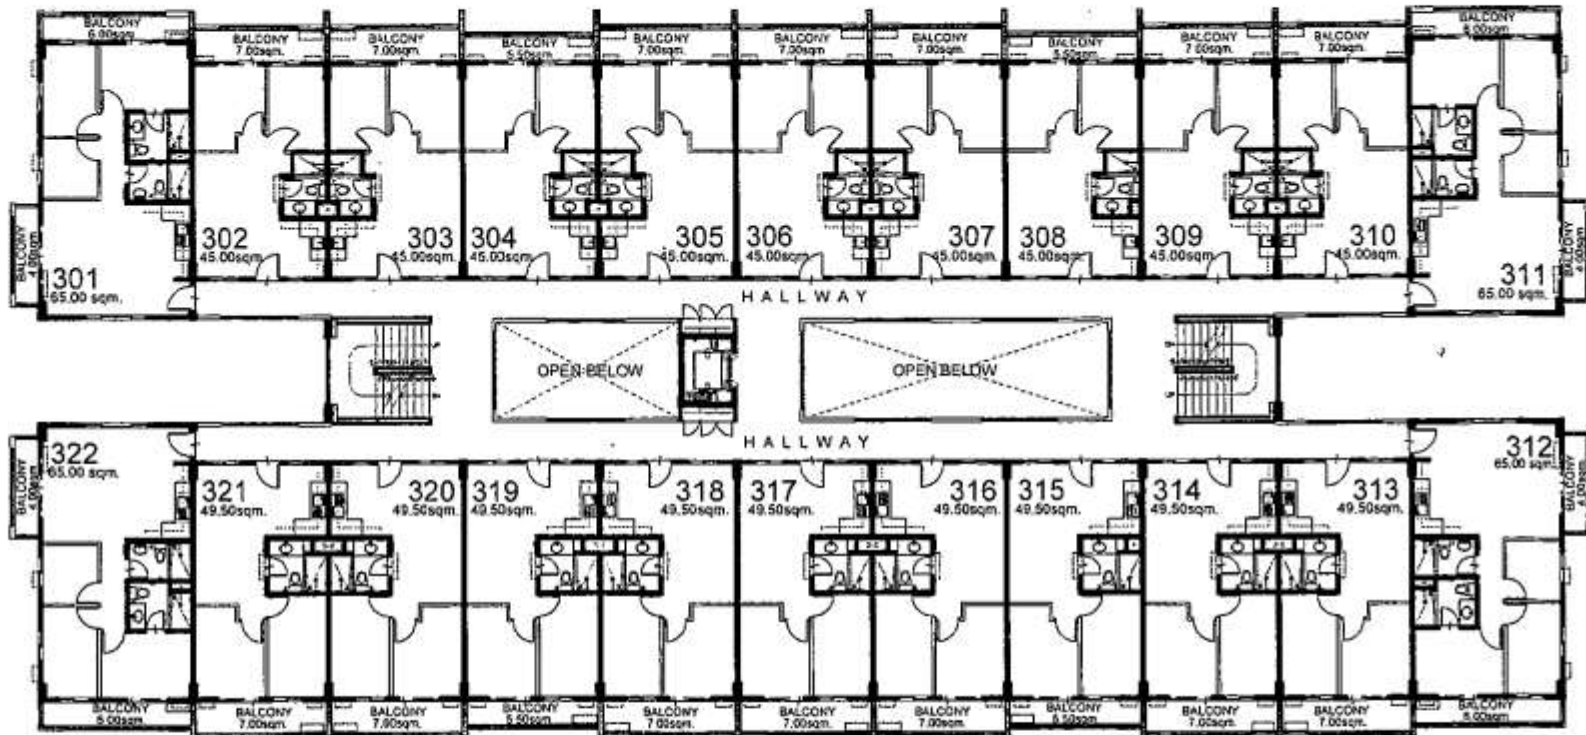

Cedar

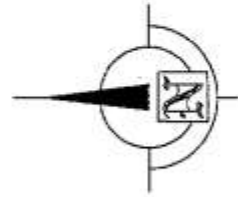

FENNEL BLDG.
THIRD FLOOR PLAN





Because you know.

AVAILABILITY PLAN

KEY PLAN		
NO.	DATE	REVISIONS

RMS *[Signature]*
 GSA *[Signature]* 10/27
 EGC *[Signature]*

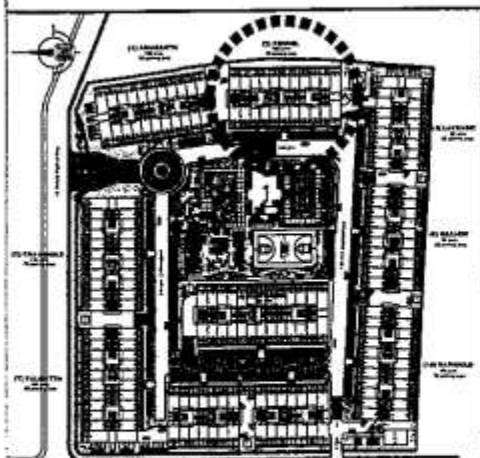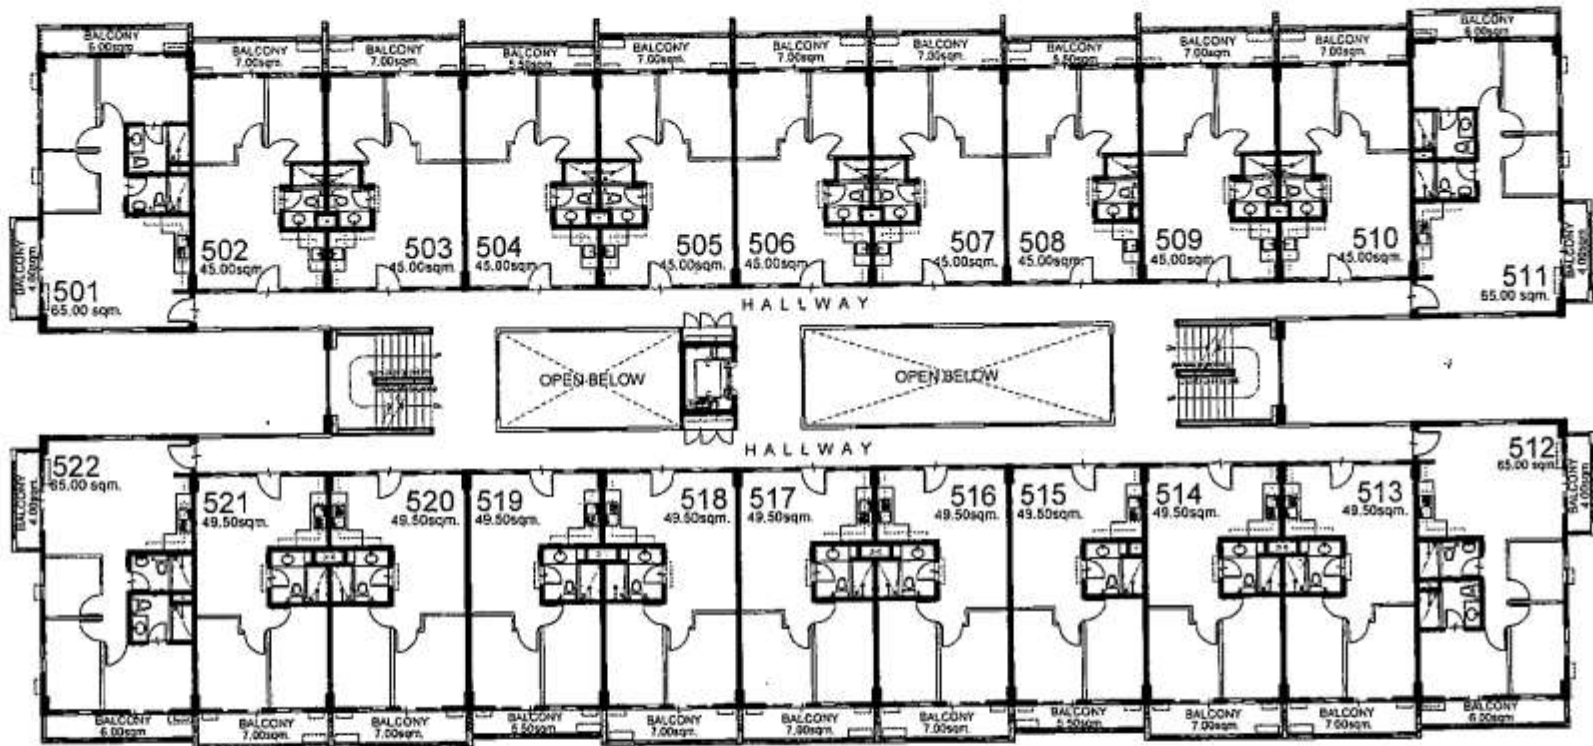


KEY PLAN

NO.	DATE	REVISIONS

RMS *[Signature]*
 GSA *[Signature]* 10/27
 EGC *[Signature]* 4/24

cedar


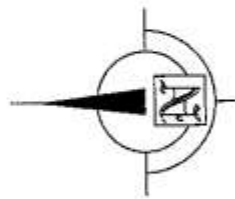


FENNEL BLDG.
FIFTH FLOOR PLAN



Because you know.


AVAILABILITY PLAN

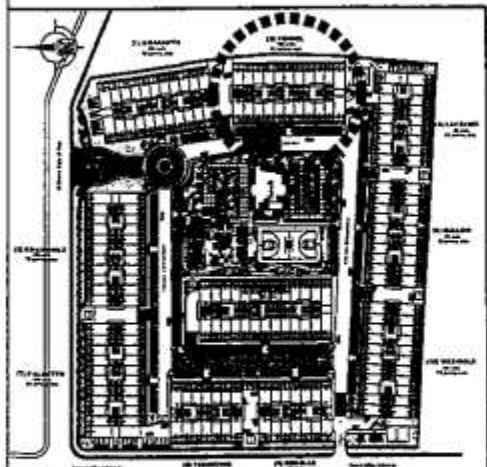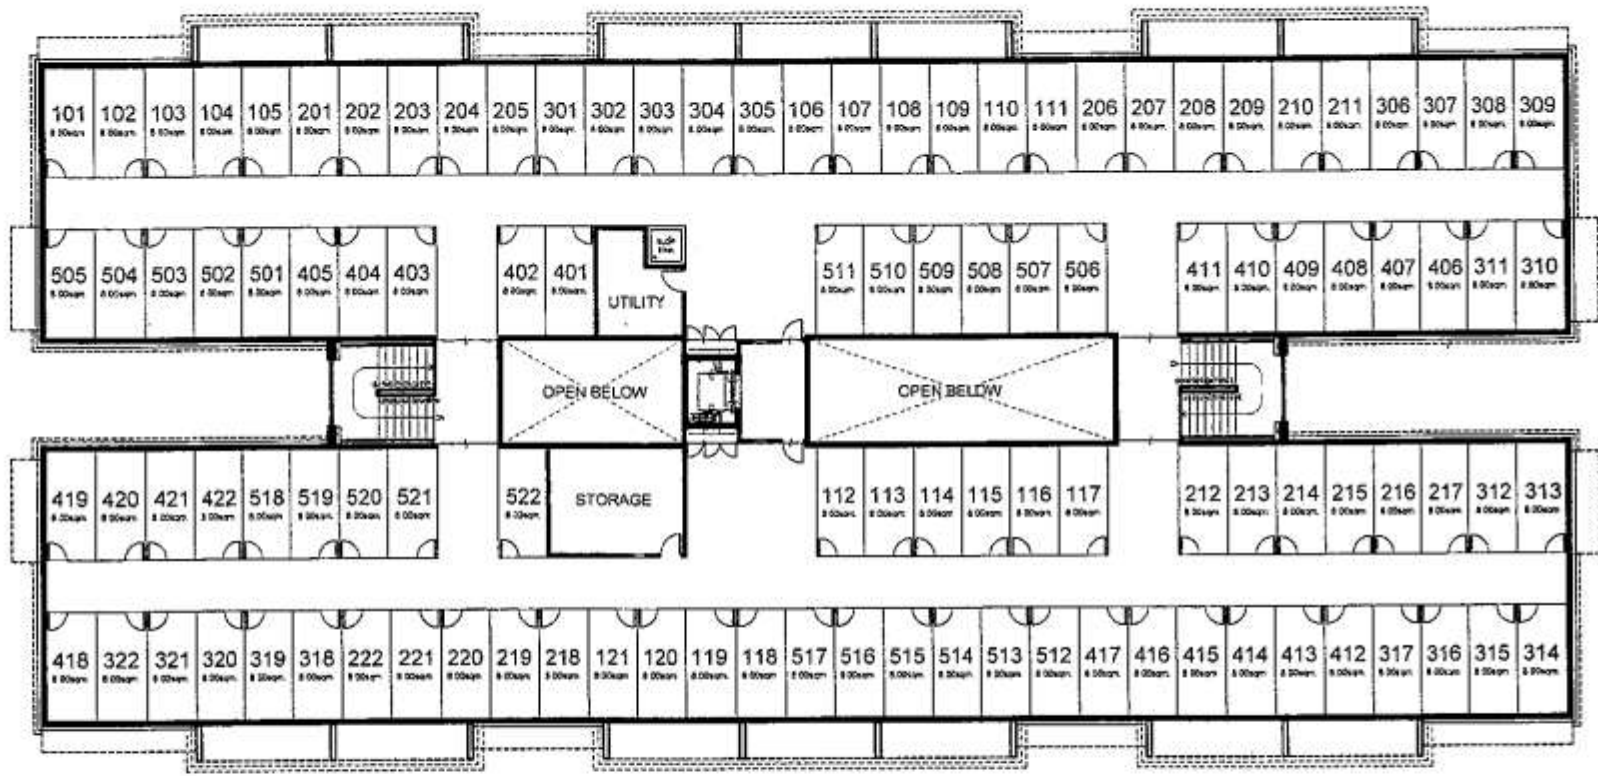

NOI	DATE	REVISIONS

KEY PLAN
 RMS [Signature] 2/20/07
 GSA [Signature] 2/21/07
 EGC [Signature] 2/21/07


Cedar

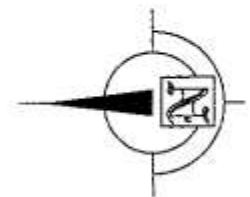

FENNEL BLDG.
ROOF DECK PLAN



AVAILABILITY PLAN

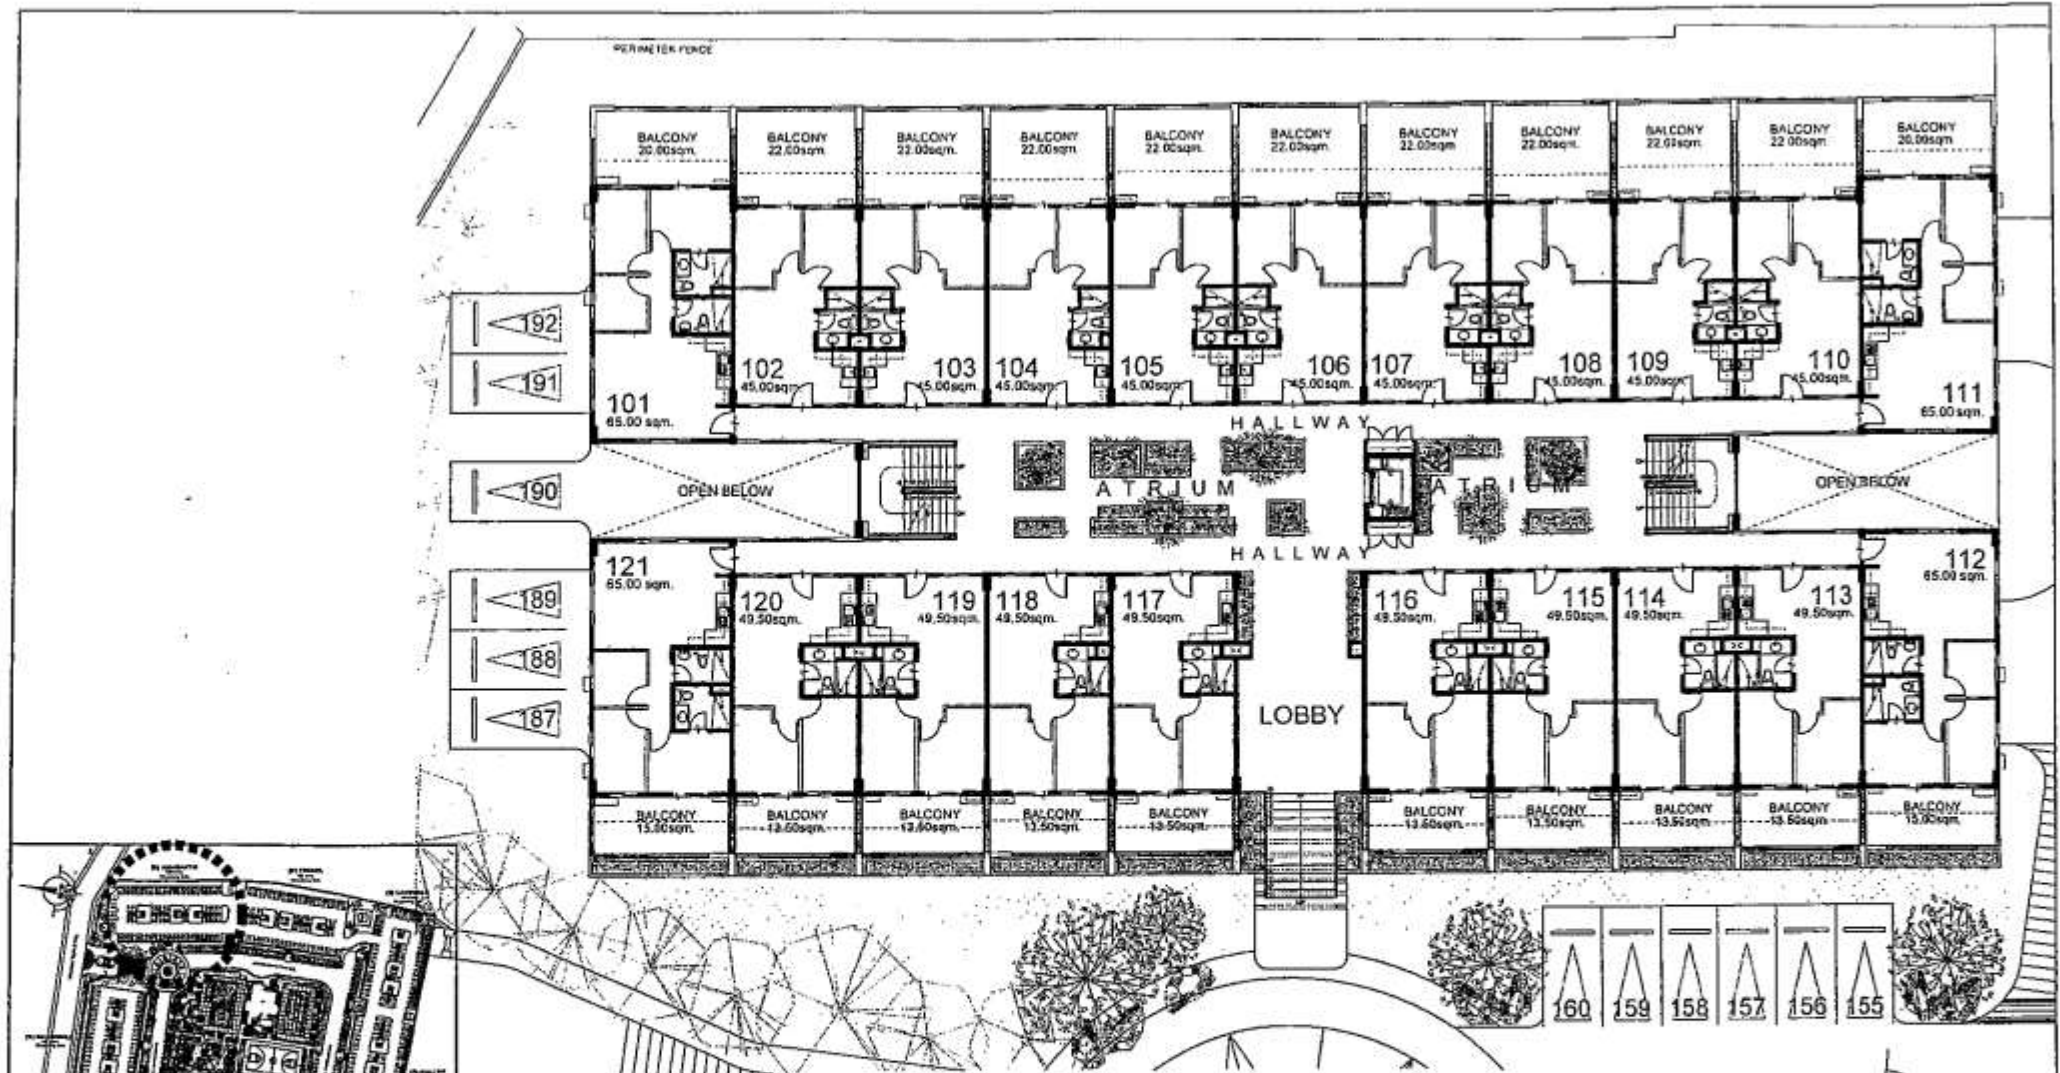



KEY PLAN	
DATE: 11/20/03	
BY: RMS	11/24/03
ED BY: GSA	1/1/04



AMARANTH (BLDG. A)
UPPER GROUND FLOOR PLAN



24

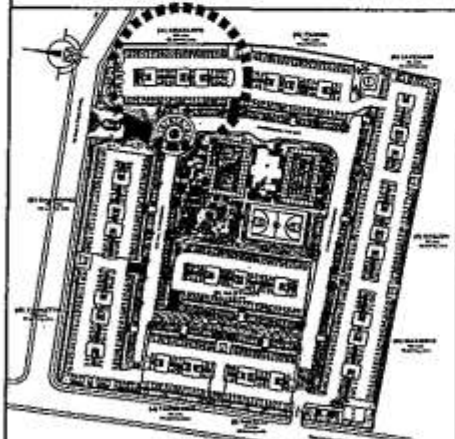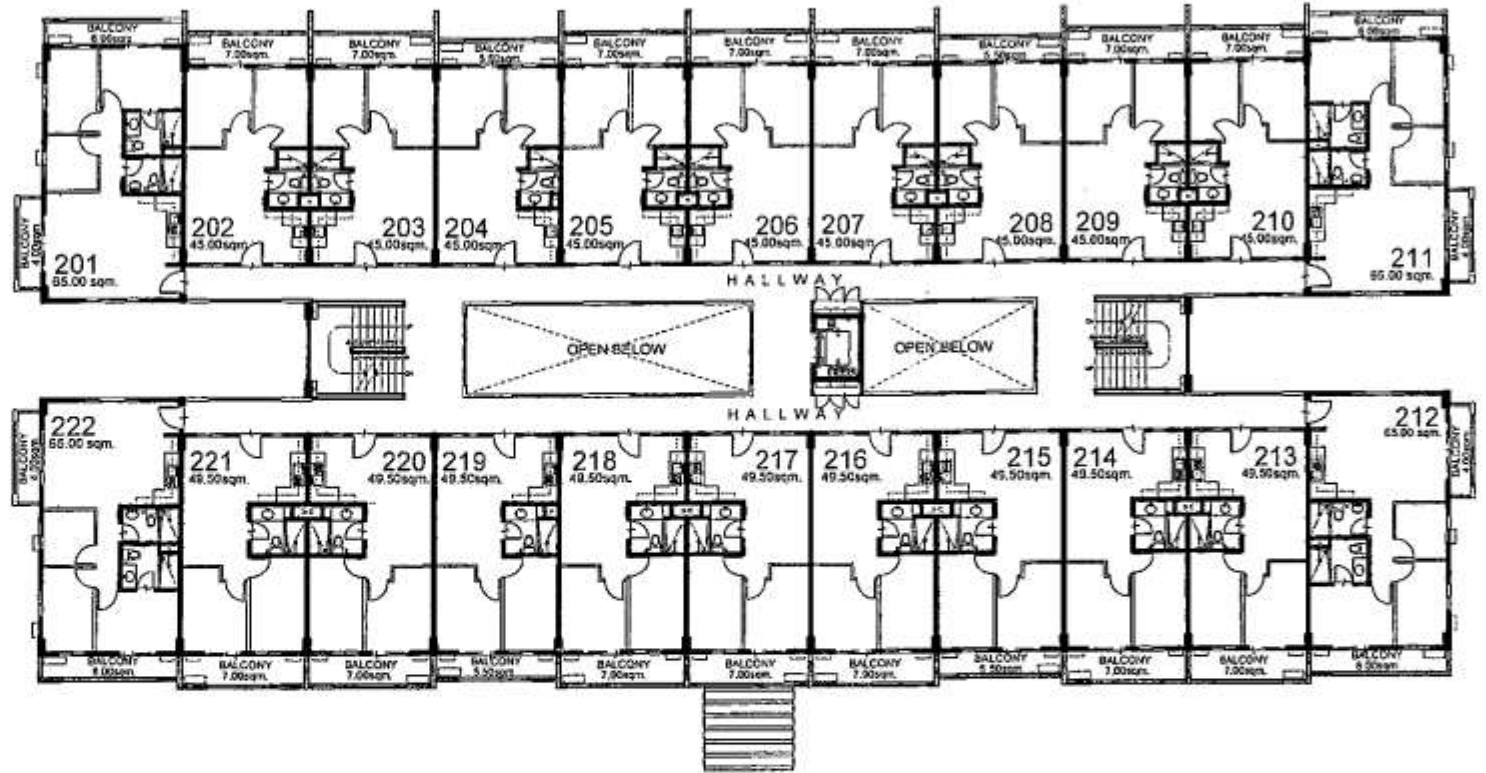


REV.	DATE	REVISIONS
01	08/06/09	Unit locations & sub-type ACU position

KEY PLAN
 DESIGNED BY: RMS
 CHECKED BY: GSA
 DRAWN BY: [Signature]
 DATE: 10/07





AMARANTH (BLDG. A)
SECOND FLOOR PLAN

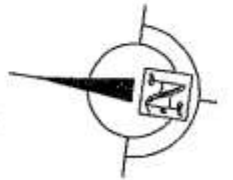

Because you know.

21

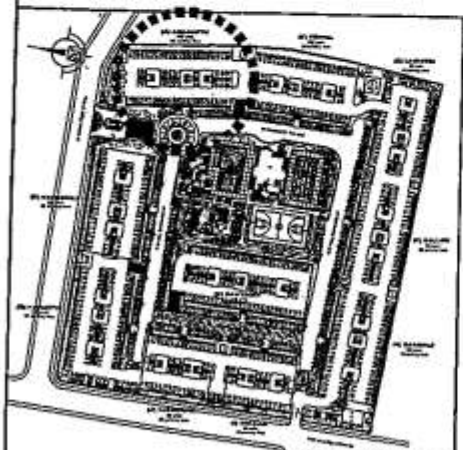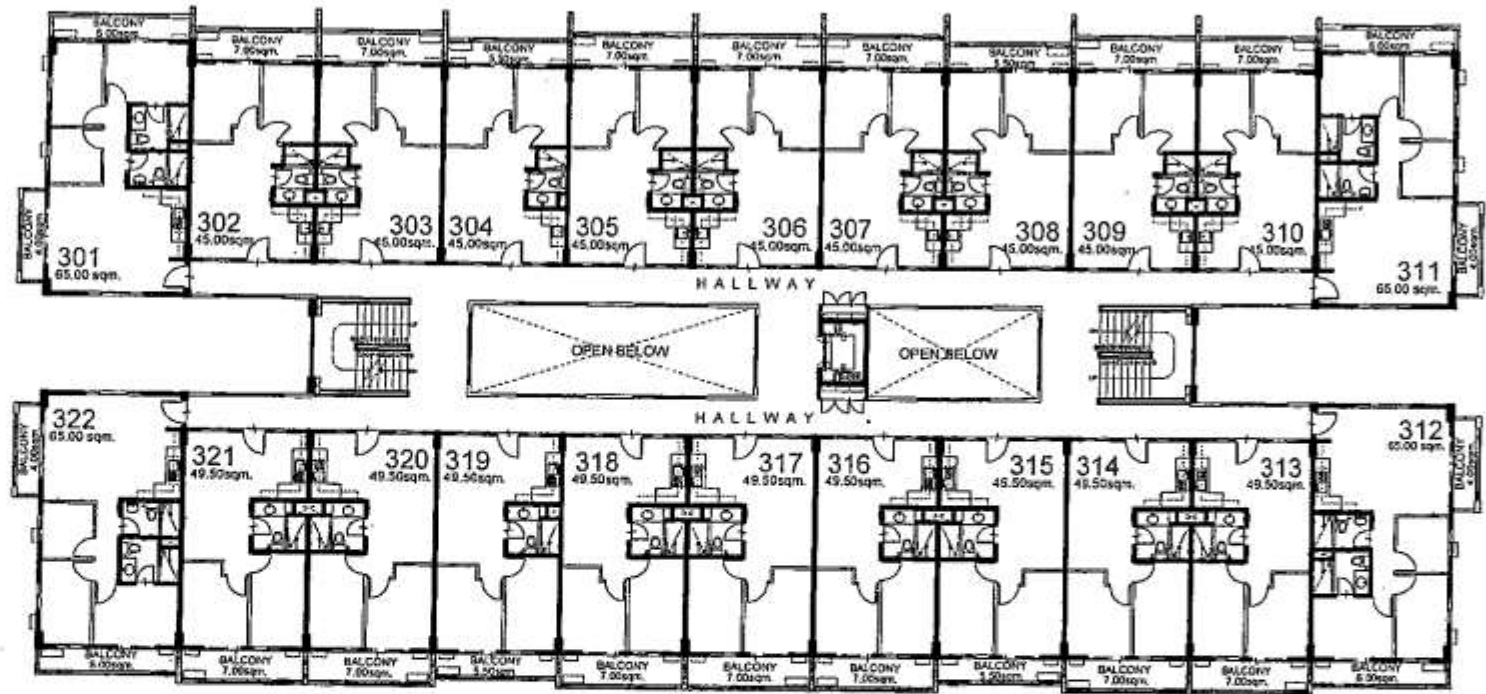


NO.	DATE	REVISIONS	KEY PLAN
01	01/20/09	Issue drawings & add type ACU provision	



NOTED BY:	RMS	SM	1/20/09
	GSA	g	01/25
	EGC		1/27



AMARANTH (BLDG. A)
THIRD FLOOR PLAN

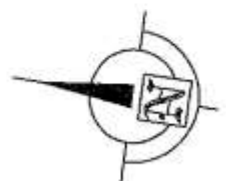

Because you know

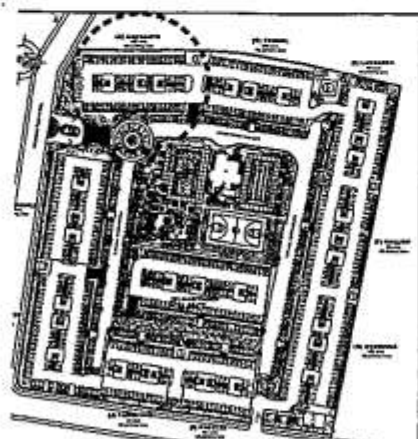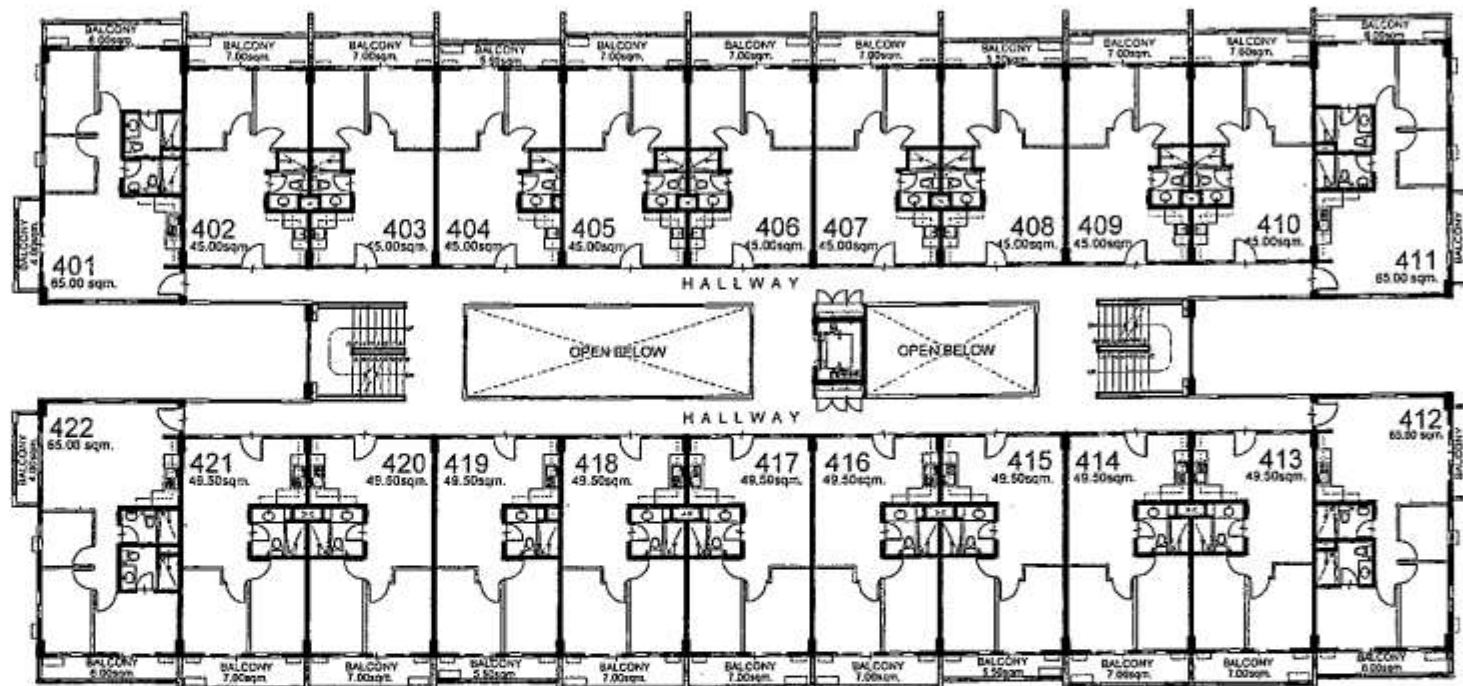


KEY PLAN

TR	REVISIONS	DATE	BY
01	Unit locations & unit size ACU provision		RMS
			GSA

8/25





AMARANTH (BLDG. A)
FOURTH FLOOR PLAN

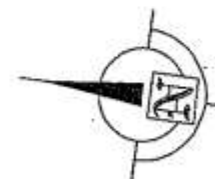

Because you know.


76

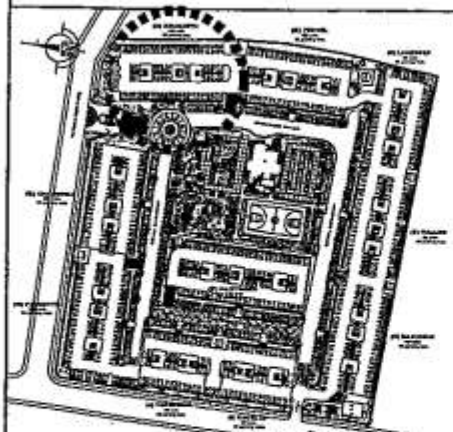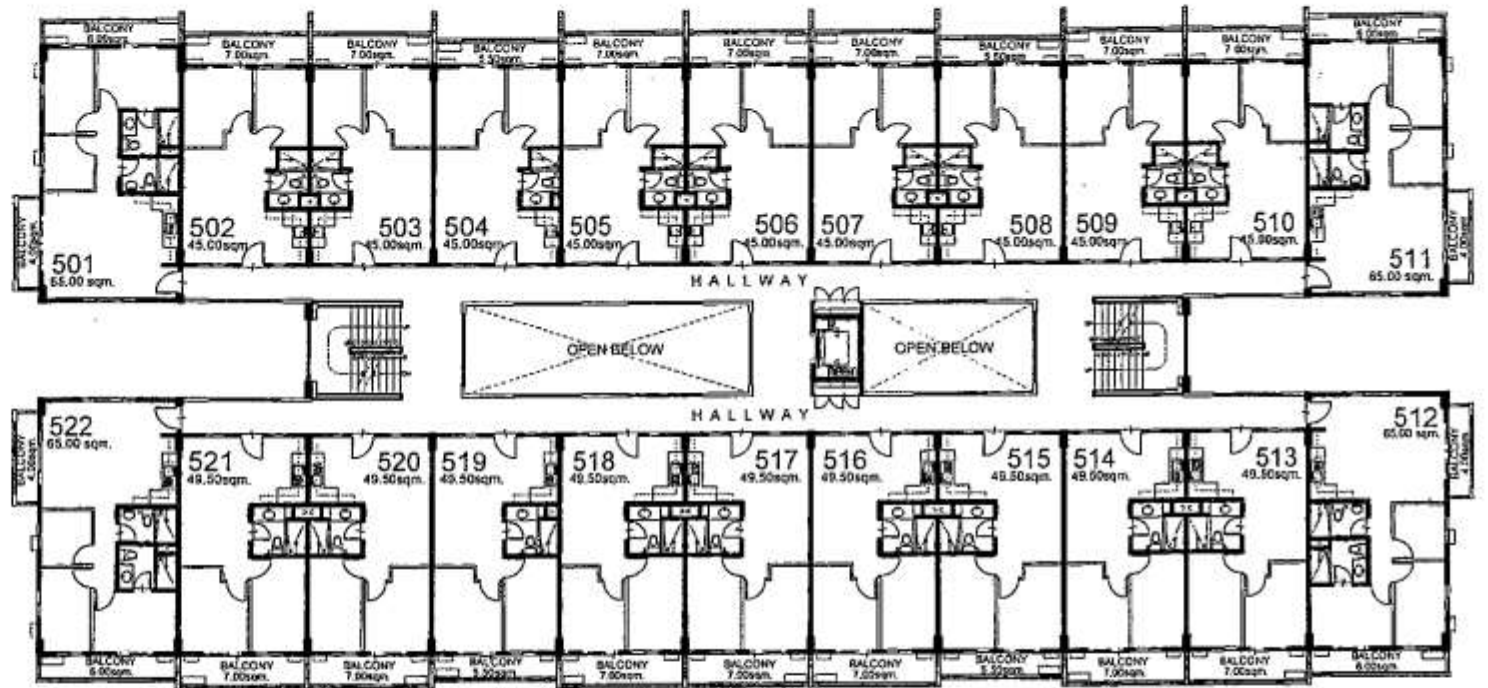

KEY-PLAN		
NO.	DATE	REVISIONS
01	08/20/06	Initial sections & add-type ACU provision
PREP BY: RMS <i>[Signature]</i> 2/2/06 GSA <i>[Signature]</i> 8/25		





AMARANTH (BLDG. A)
FIFTH FLOOR PLAN

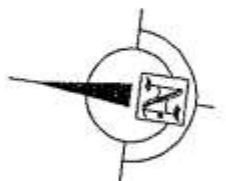

Because you know.

2B

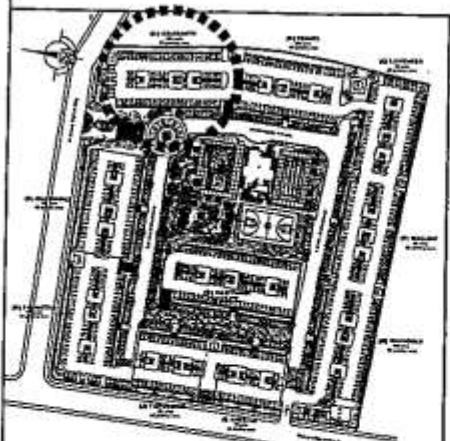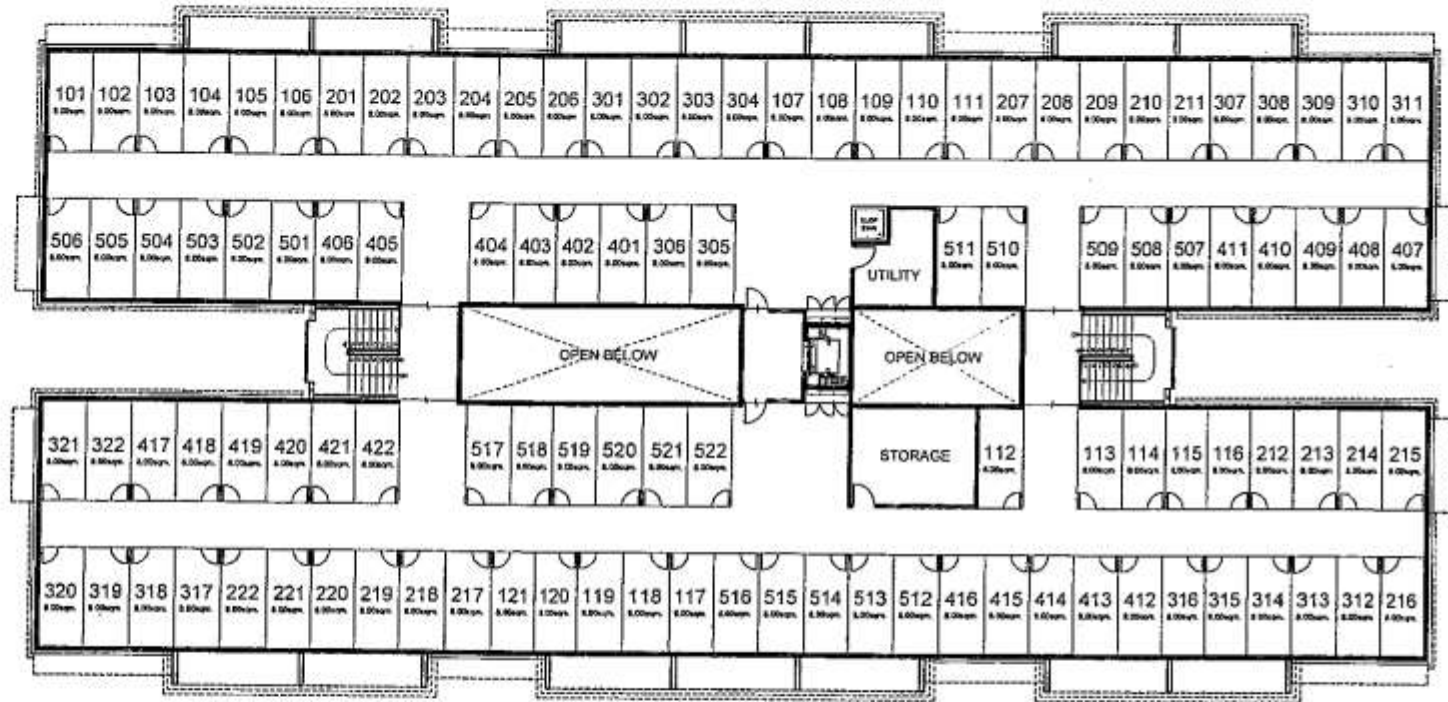


NO.	DATE	REVISIONS
01	06/20/08	Laundry cage door locations



KEY PLAN	
NOTED BY:	RMS <i>[Signature]</i> 2/1/08
	GSA <i>[Signature]</i> 8/25
	<i>[Signature]</i> 11/1/08



AMARANTH (BLDG. A)
ROOF DECK PLAN

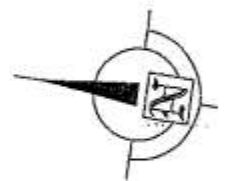

Because you know.

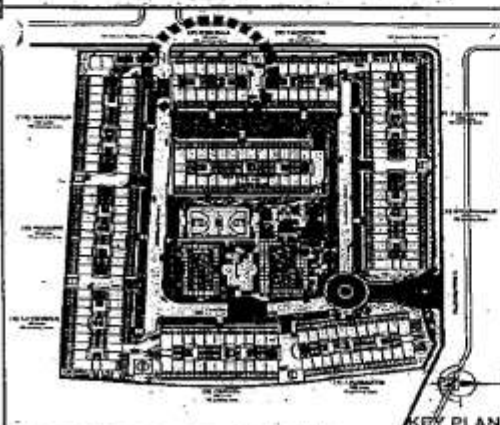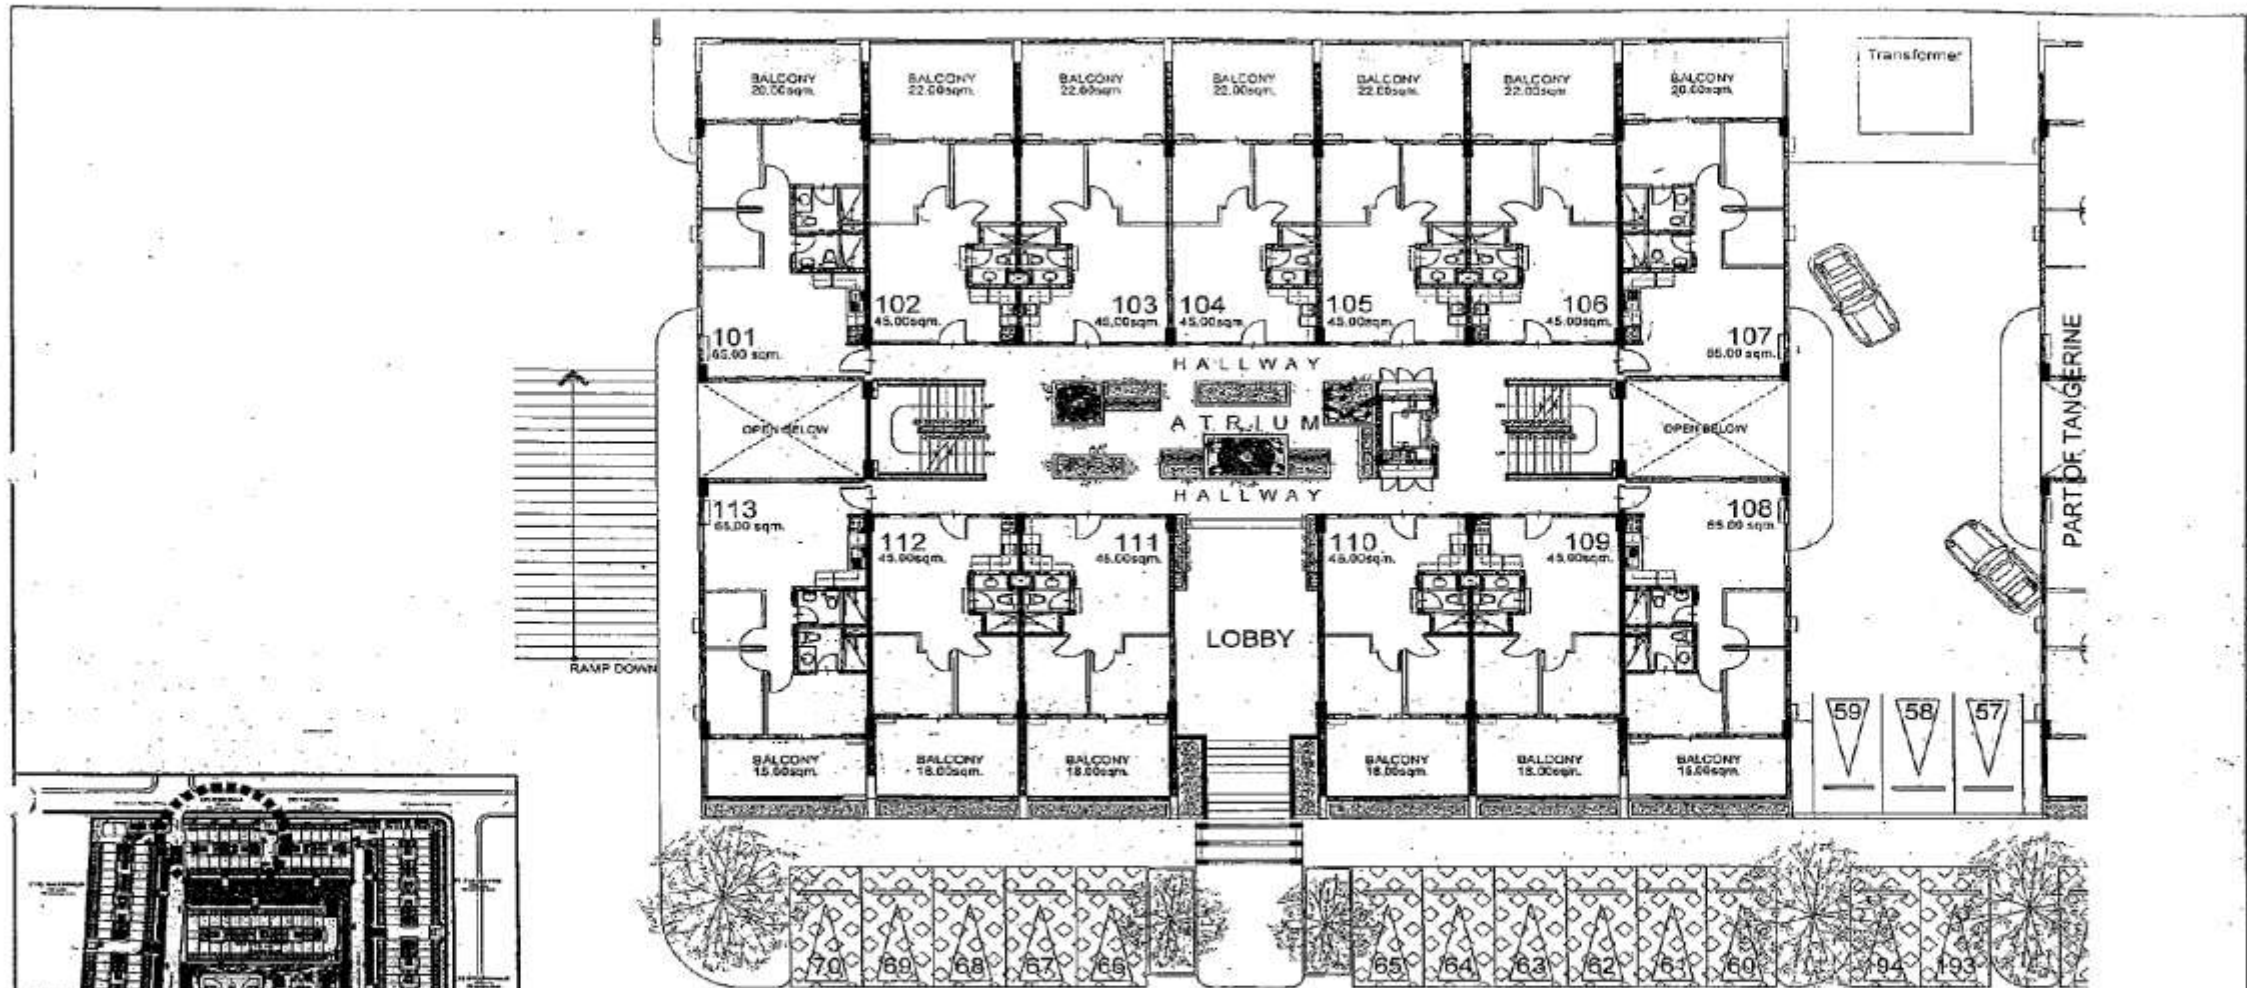


KEY PLAN



NO.	DATE	REVISIONS

NOTED BY: RMS *Silva* OWNER
 GSA
 EGC *11/14*



ROSELLE BLDG.
UPPER GROUND FLOOR PLAN

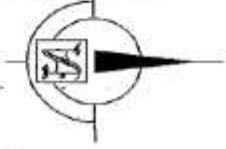

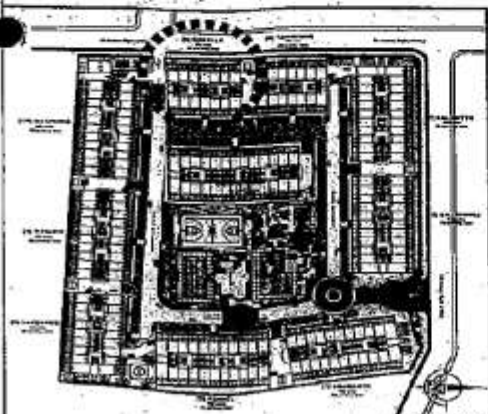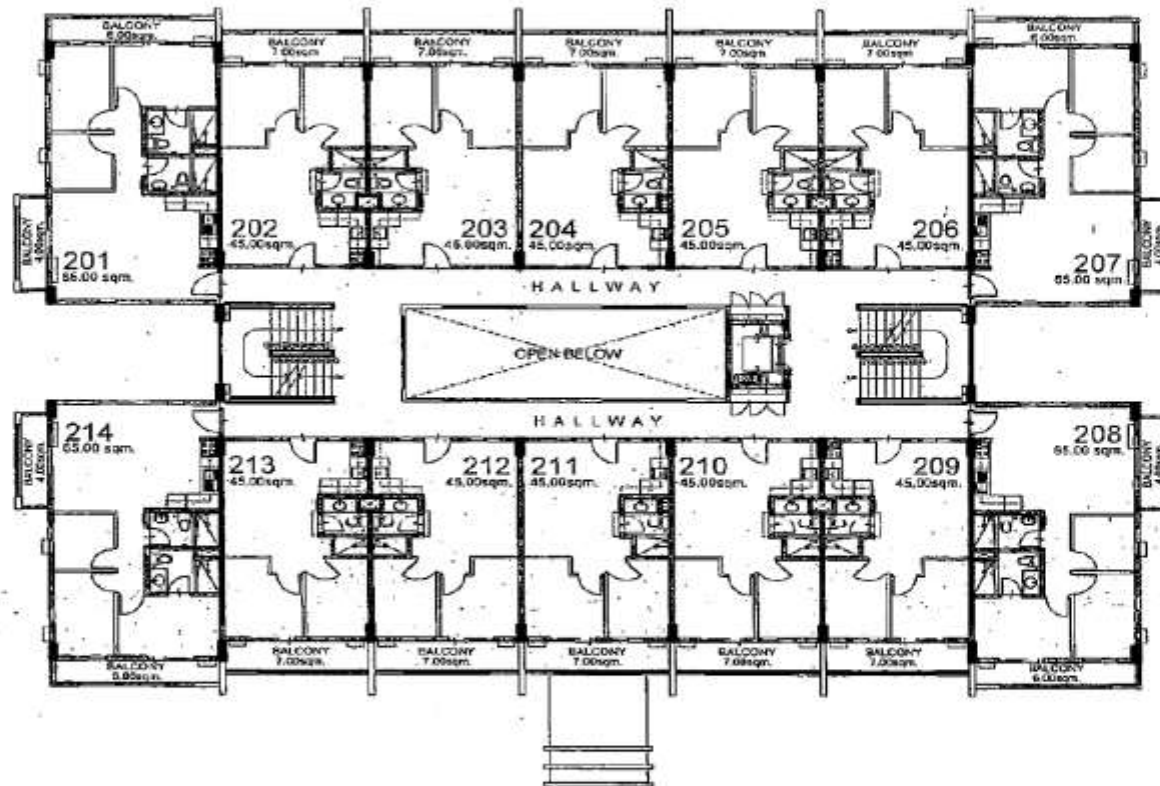


NO.	DATE	DESCRIPTION

NOTED BY: RMS *[Signature]*
 GSA *[Signature]*
 EGC *[Signature]*





ROSELLE BLDG.
 SECOND FLOOR PLAN

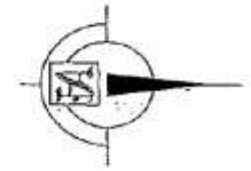

Because you know.

AVAILABILITY PLAN

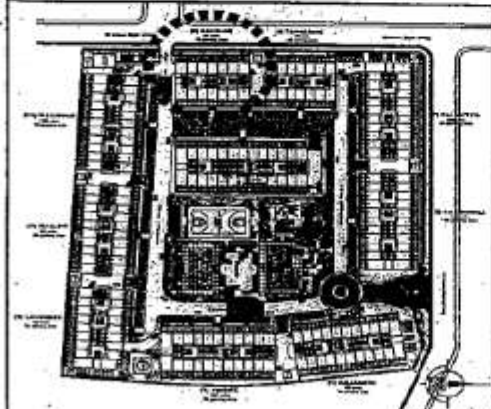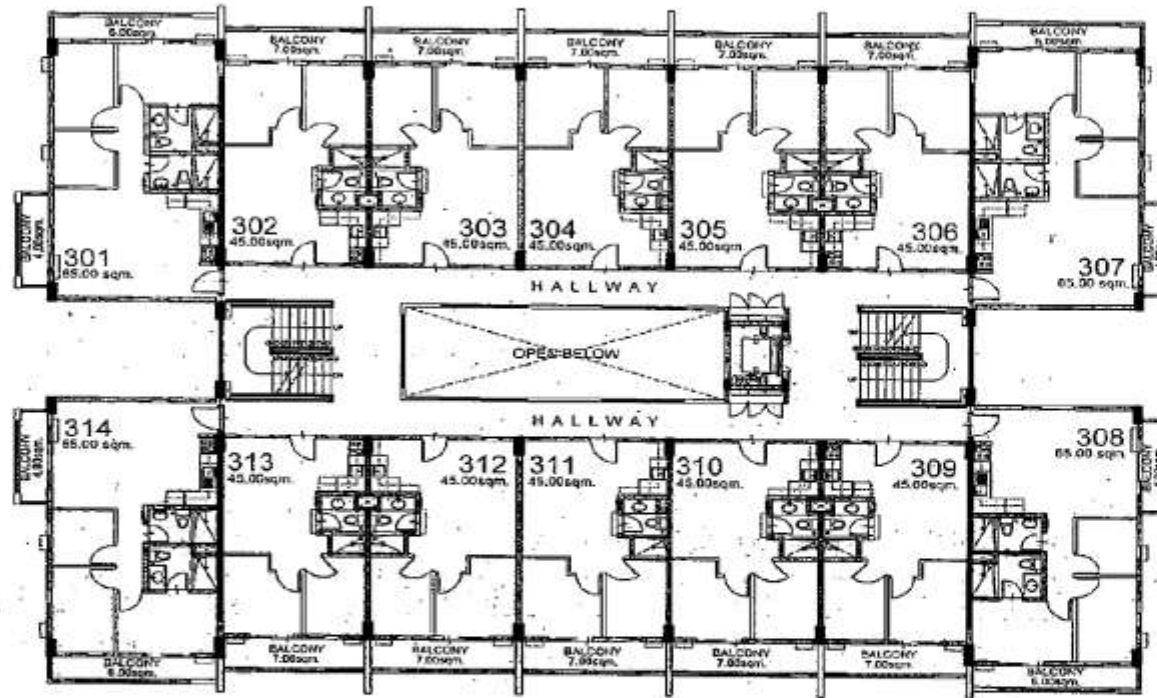


NO.	DATE	REVISIONS

NOTED BY: RMS *[Signature]*
 GSA *[Signature]*
 EGC *[Signature]*

cedarcrest





ROSELLE BLDG.
THIRD FLOOR PLAN

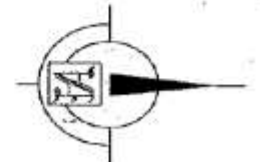

Because you know.

AVAILABILITY PLAN

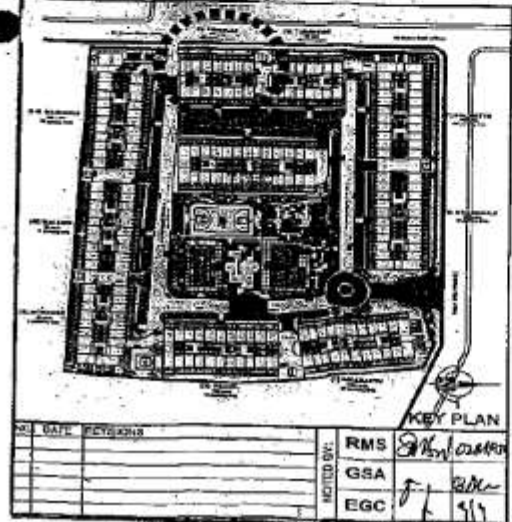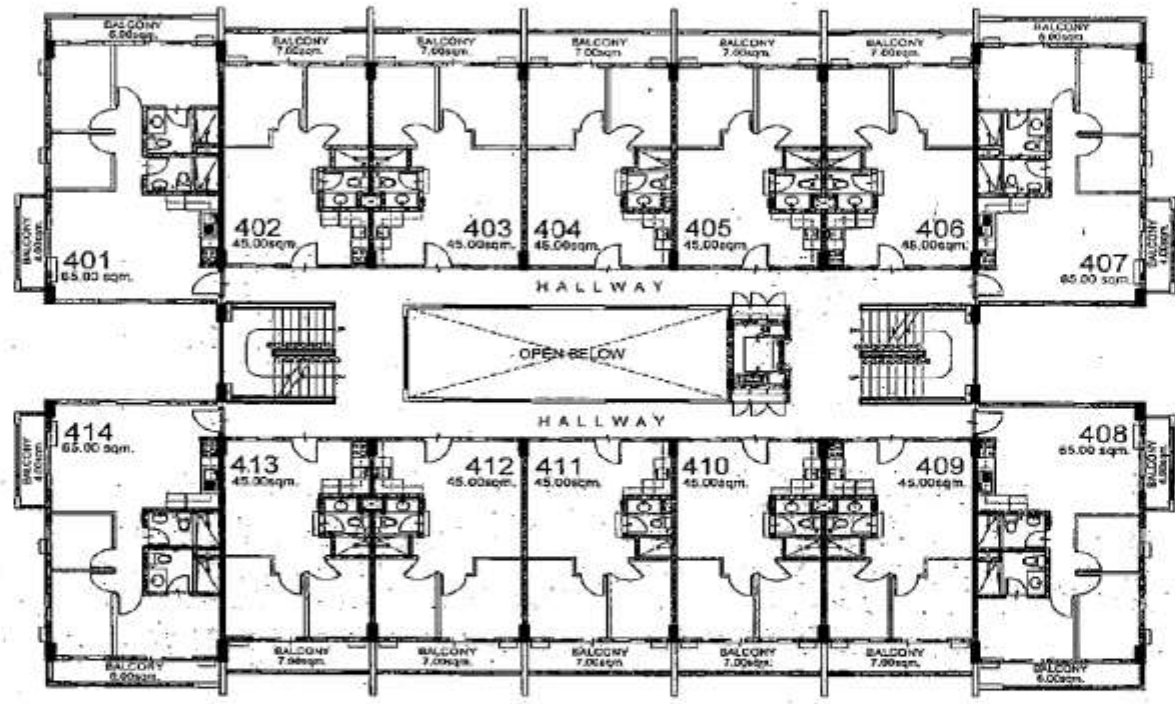


NO.	DATE	REVISION

DESIGNED BY:	RMS	SKM	COMPTON
CHECKED BY:	GSA	FJ	2/20/00
DATE:	EGC	1/11	9/11





ROSELLE BLDG.
FOURTH FLOOR PLAN

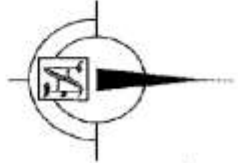

Because you know.

AVAILABILITY PLAN

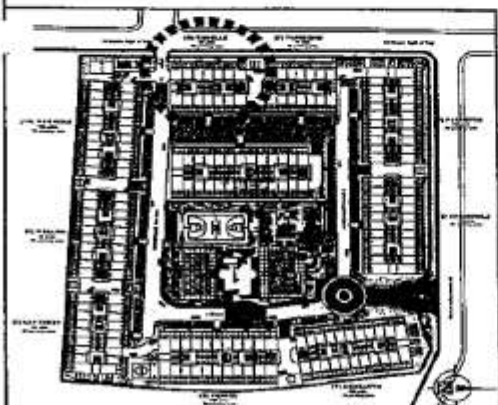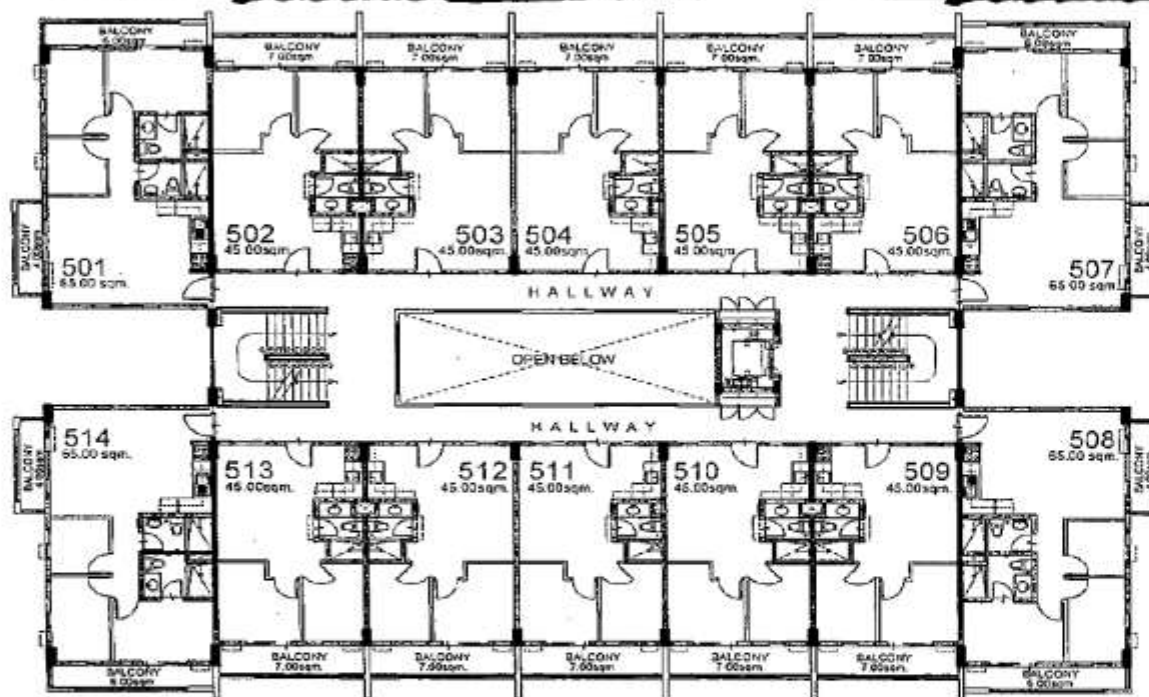


NO.	DATE	REVISIONS

NOTED BY:	RMS	SPH	CLARK
	GSA		
	EGC		





ROSELLE BLDG.
FIFTH FLOOR PLAN

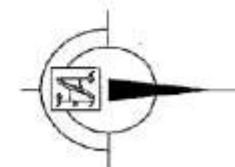




Because you know.

AVAILABILITY PLAN

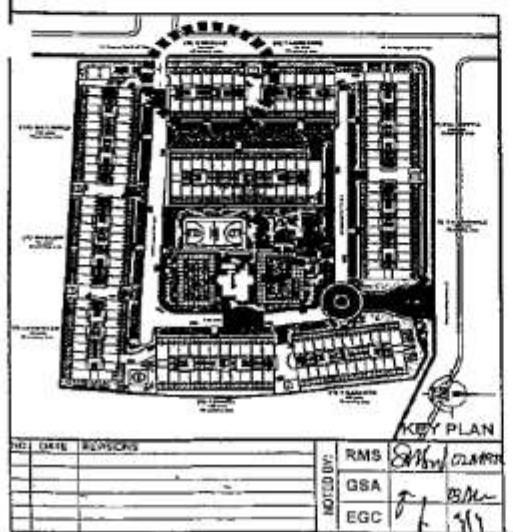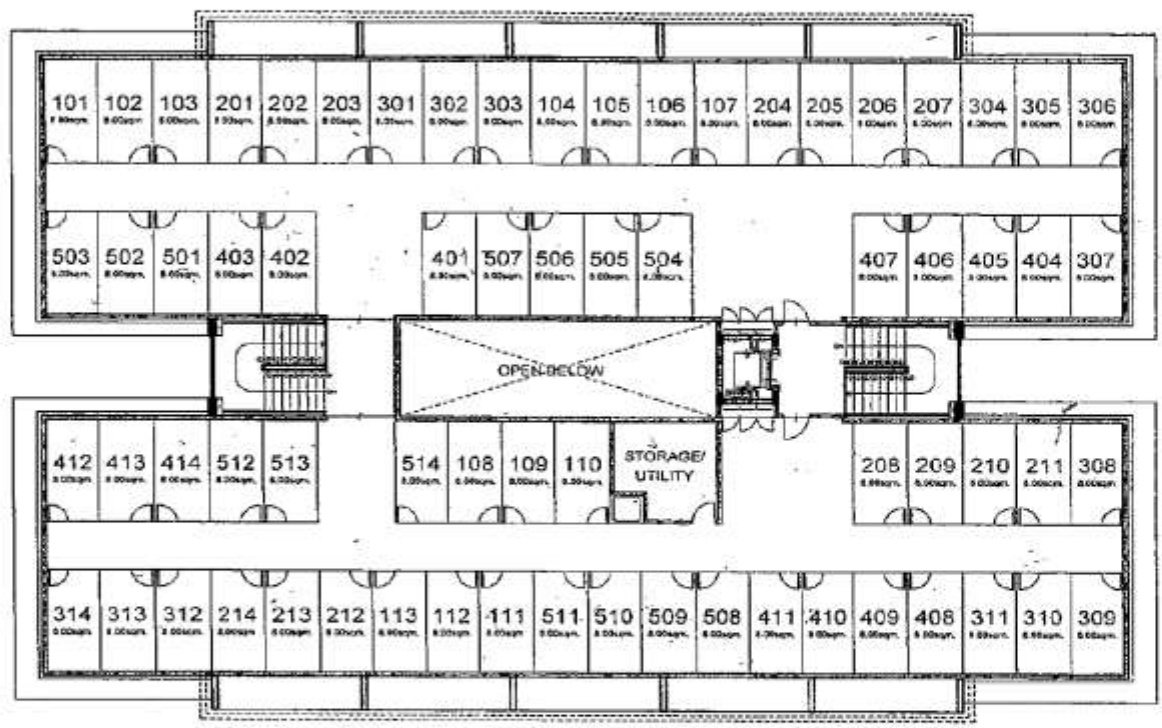

ROSELLE BLDG.
ROOF DECK PLAN

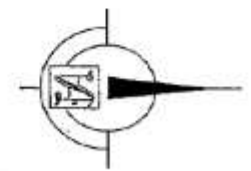

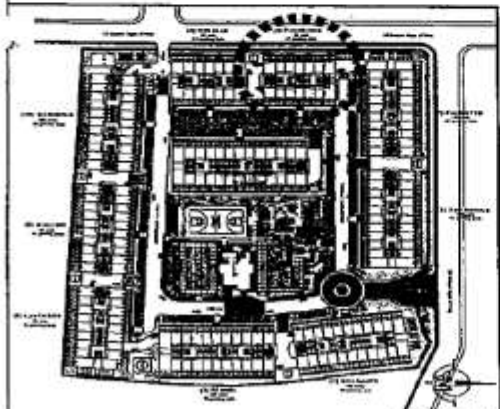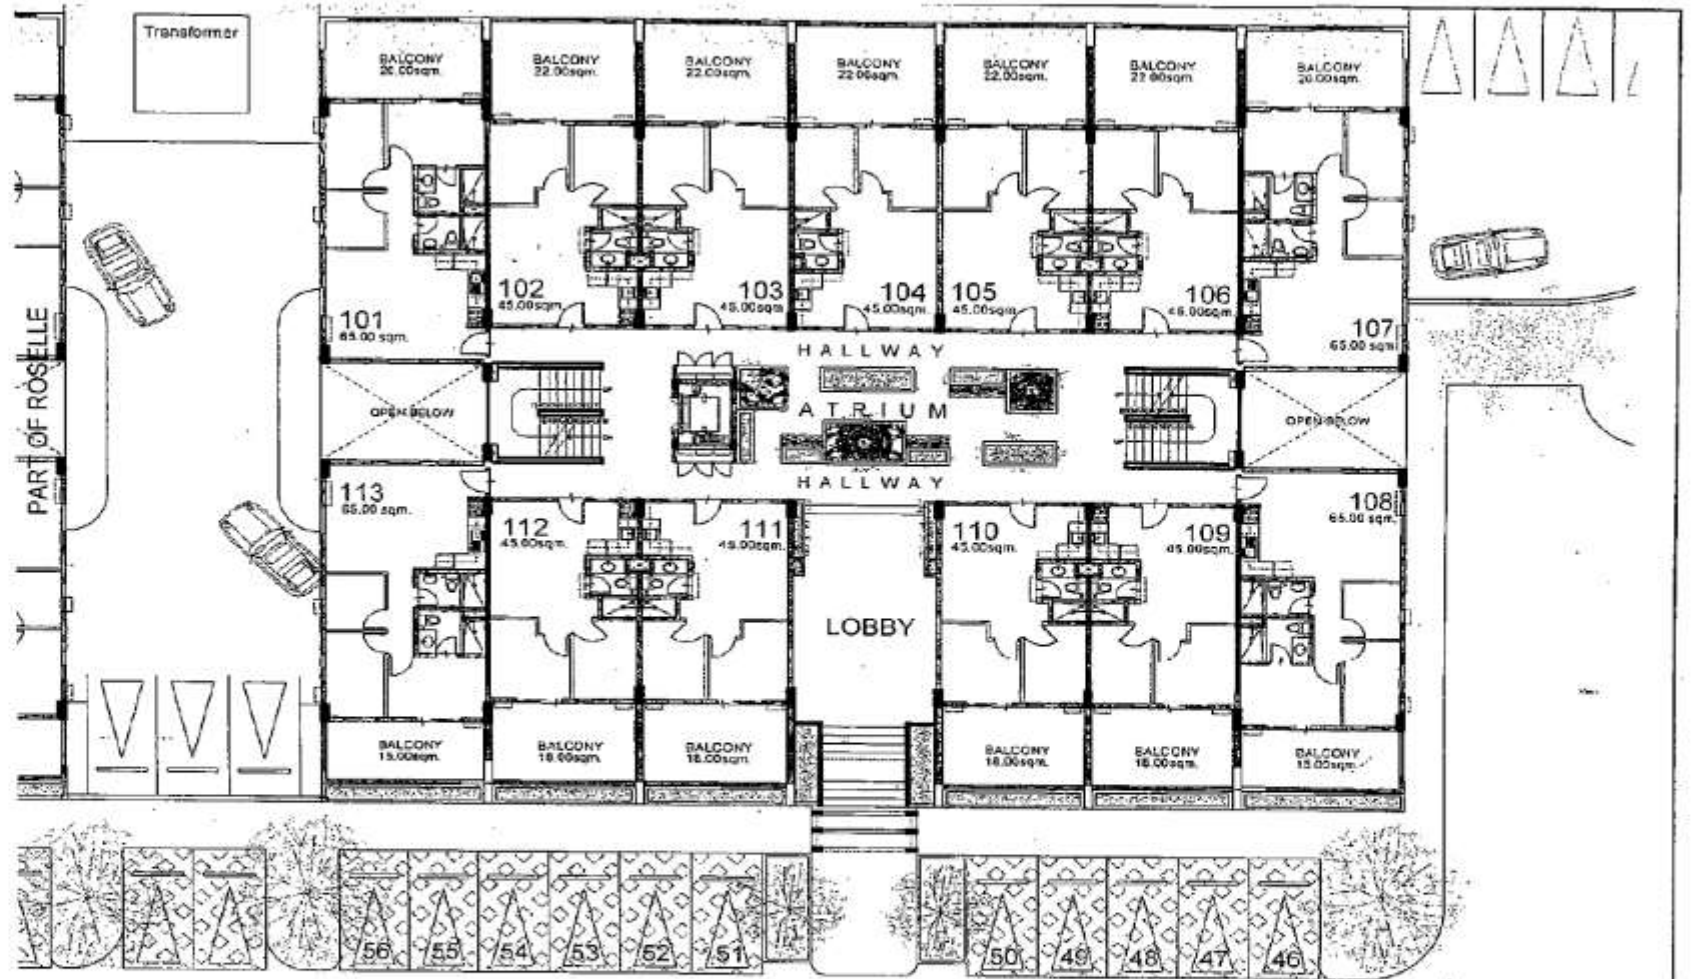


NO.	DATE	REVISIONS

NOTED BY:	RMS	SM	02/MAR
	GSA		03/MAR
	EGC		16





TANGERINE BLDG.
UPPER GROUND FLOOR PLAN

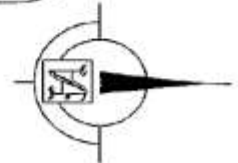

Because you know.


AVAILABILITY PLAN

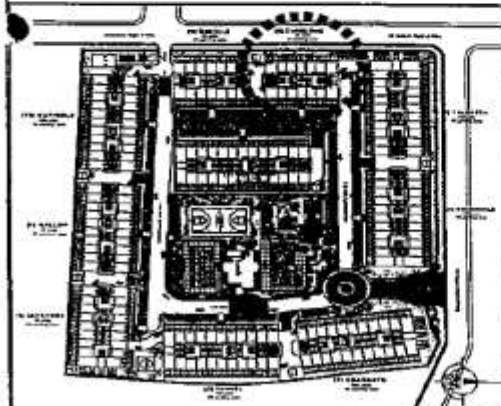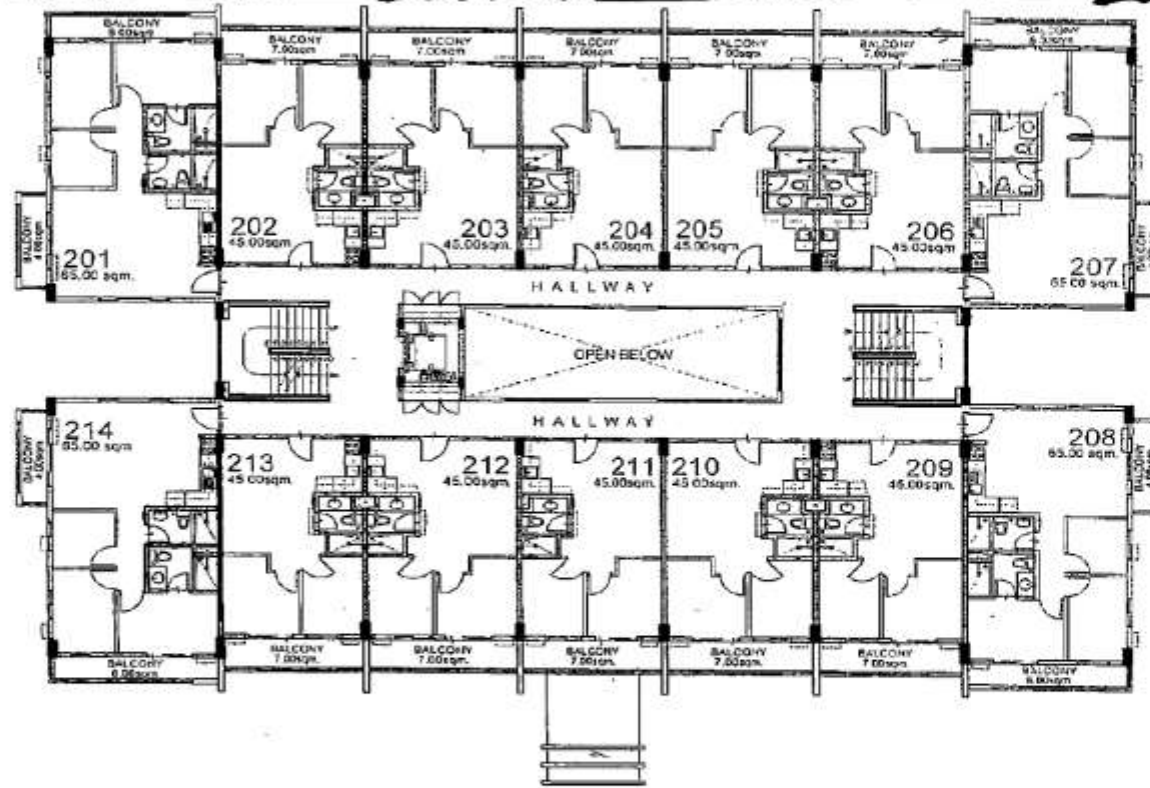

DATE	REVISION
NOTED BY:	RMS <i>[Signature]</i>
	GSA <i>[Signature]</i>
	EGC <i>[Signature]</i>





TANGERINE BLDG.
SECOND FLOOR PLAN

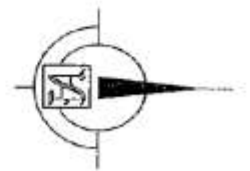

Because you know.

AVAILABILITY PLAN

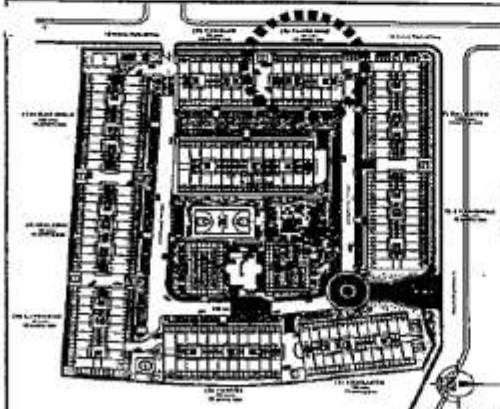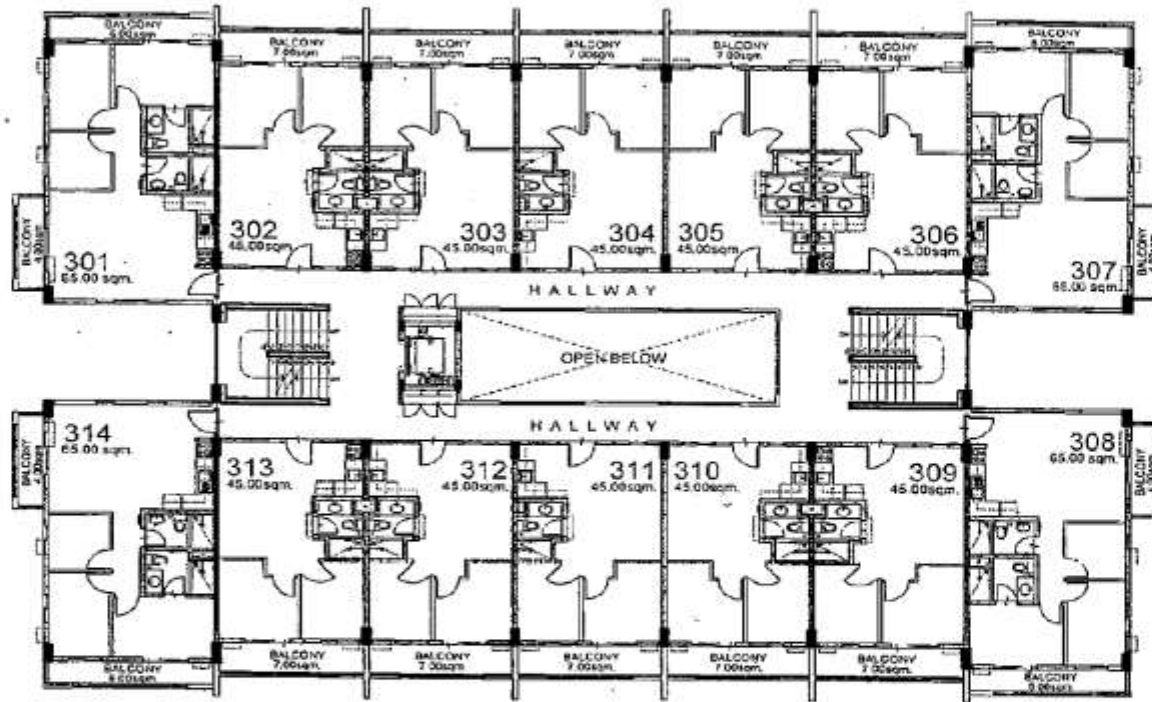


NO.	DATE	REVISIONS

NOTED BY:	RMS	<i>[Signature]</i>
	GSA	<i>[Signature]</i>
	EGC	<i>[Signature]</i>





TANGERINE BLDG.
THIRD FLOOR PLAN

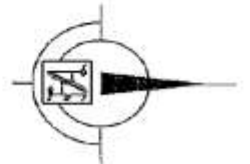

Because you know.

AVAILABILITY PLAN

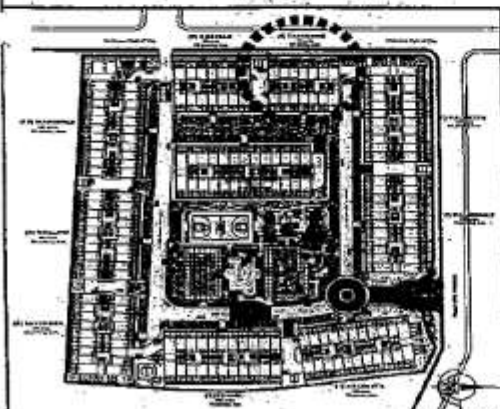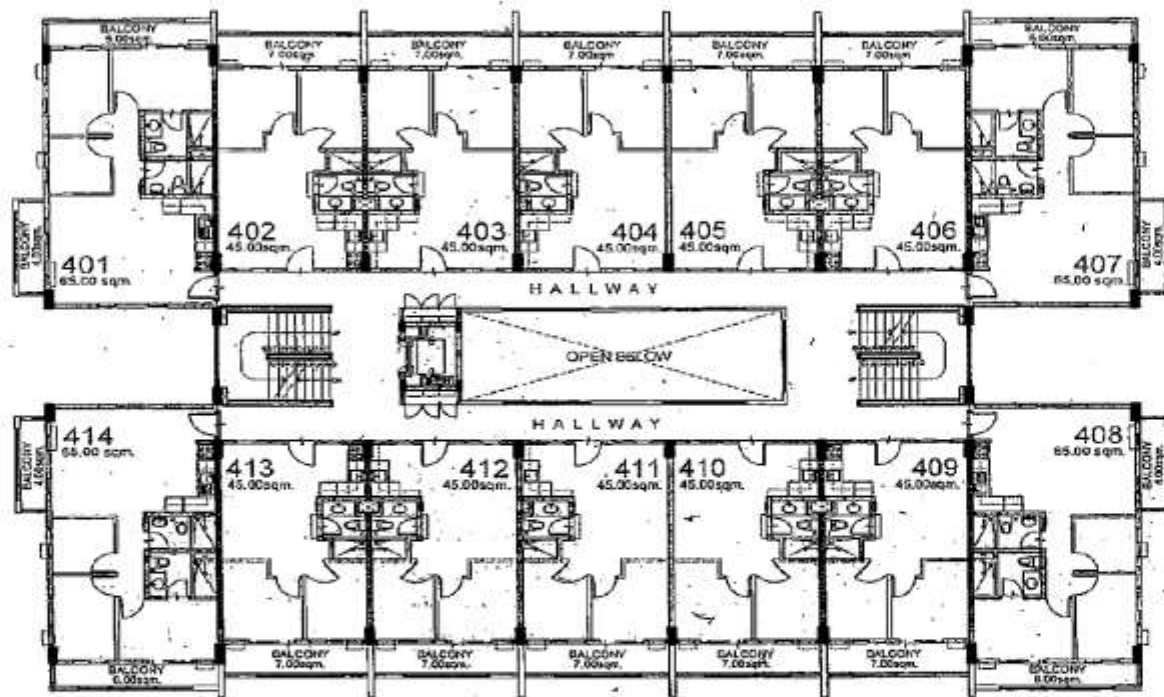

KEY PLAN


NO.	DATE	REVISIONS

NOTED BY:



RMS	<i>Silvia</i>
GSA	<i>DMCI</i>
EGC	<i>7/3/11</i>



TANGERINE BLDG.
FOURTH FLOOR PLAN

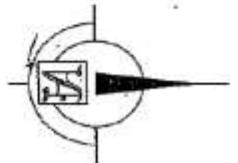

AVAILABILITY PLAN

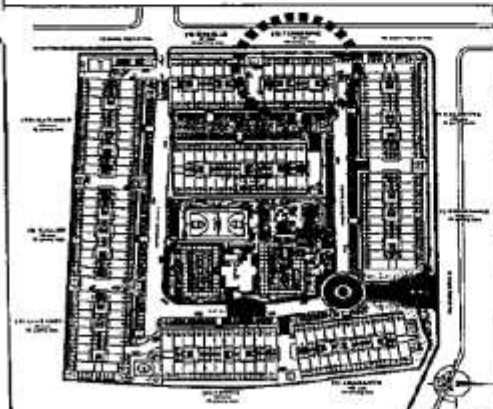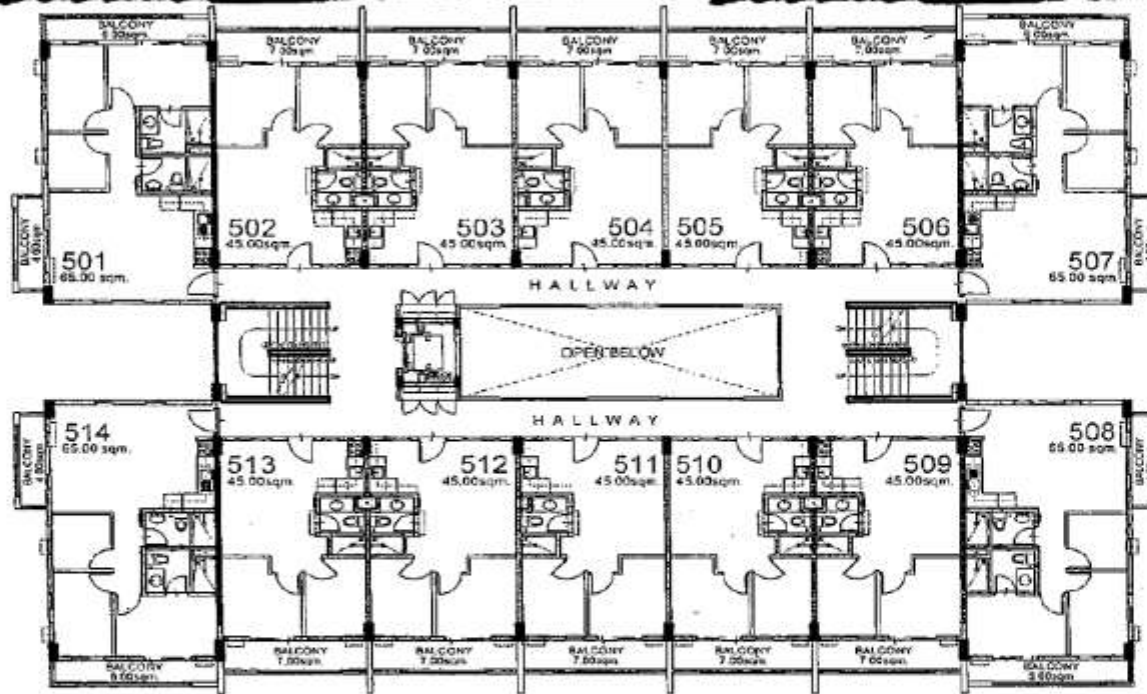


NO.	DATE	REVISION



NOTED BY:	RMS <i>[Signature]</i>
	GSA <i>[Signature]</i>
	EGC <i>[Signature]</i>



TANGERINE BLDG.
FIFTH FLOOR PLAN

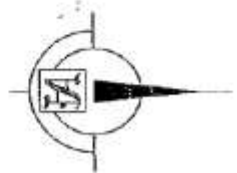

AVAILABILITY PLAN

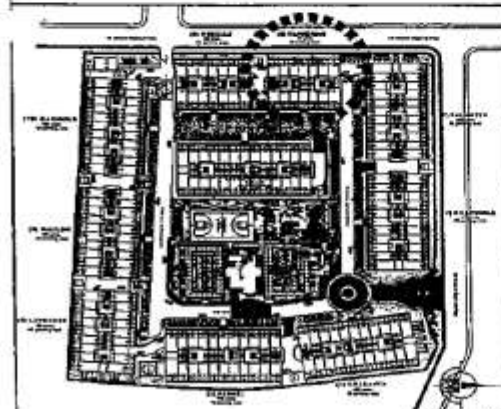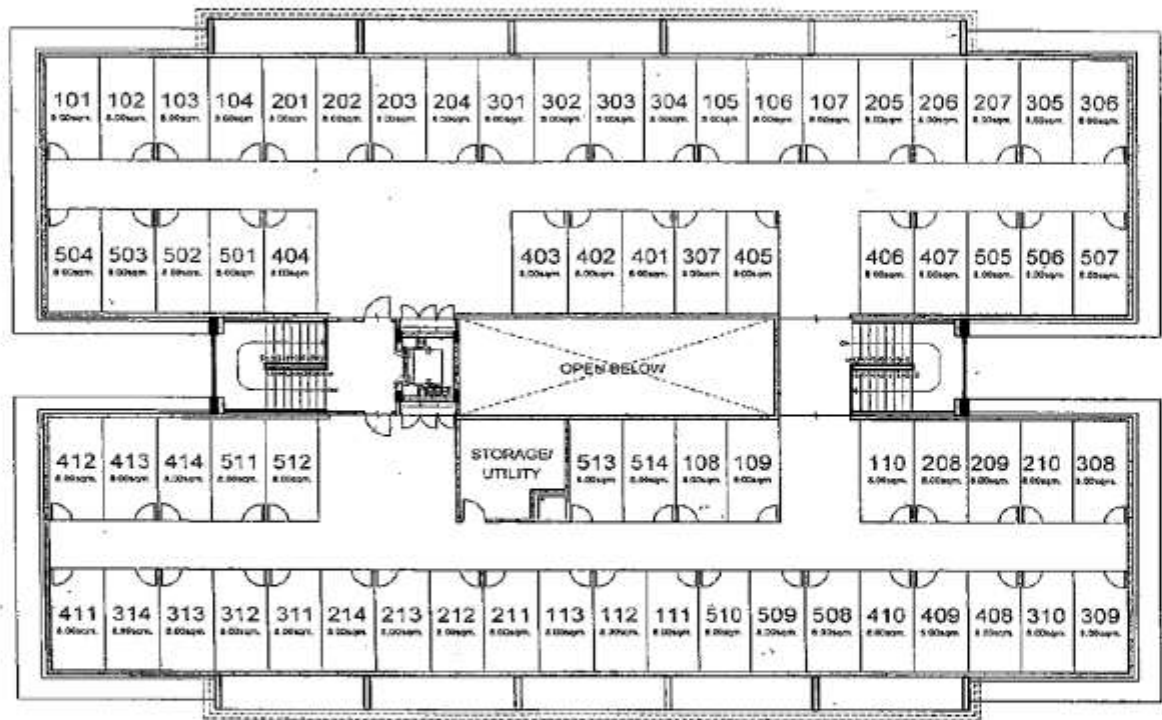

KEY PLAN


NO.	DATE	REVISIONS

NOTED BY: RMS
 GSA
 EGC

DATE: 03/14
 4/14





TANGERINE BLDG.
 ROOF DECK PLAN

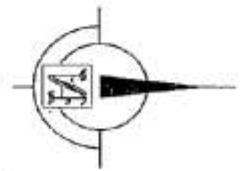

Because you know.

AVAILABILITY PLAN

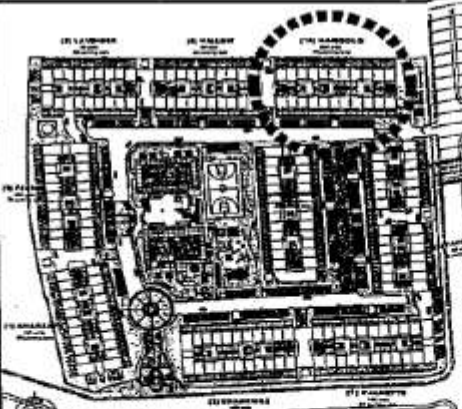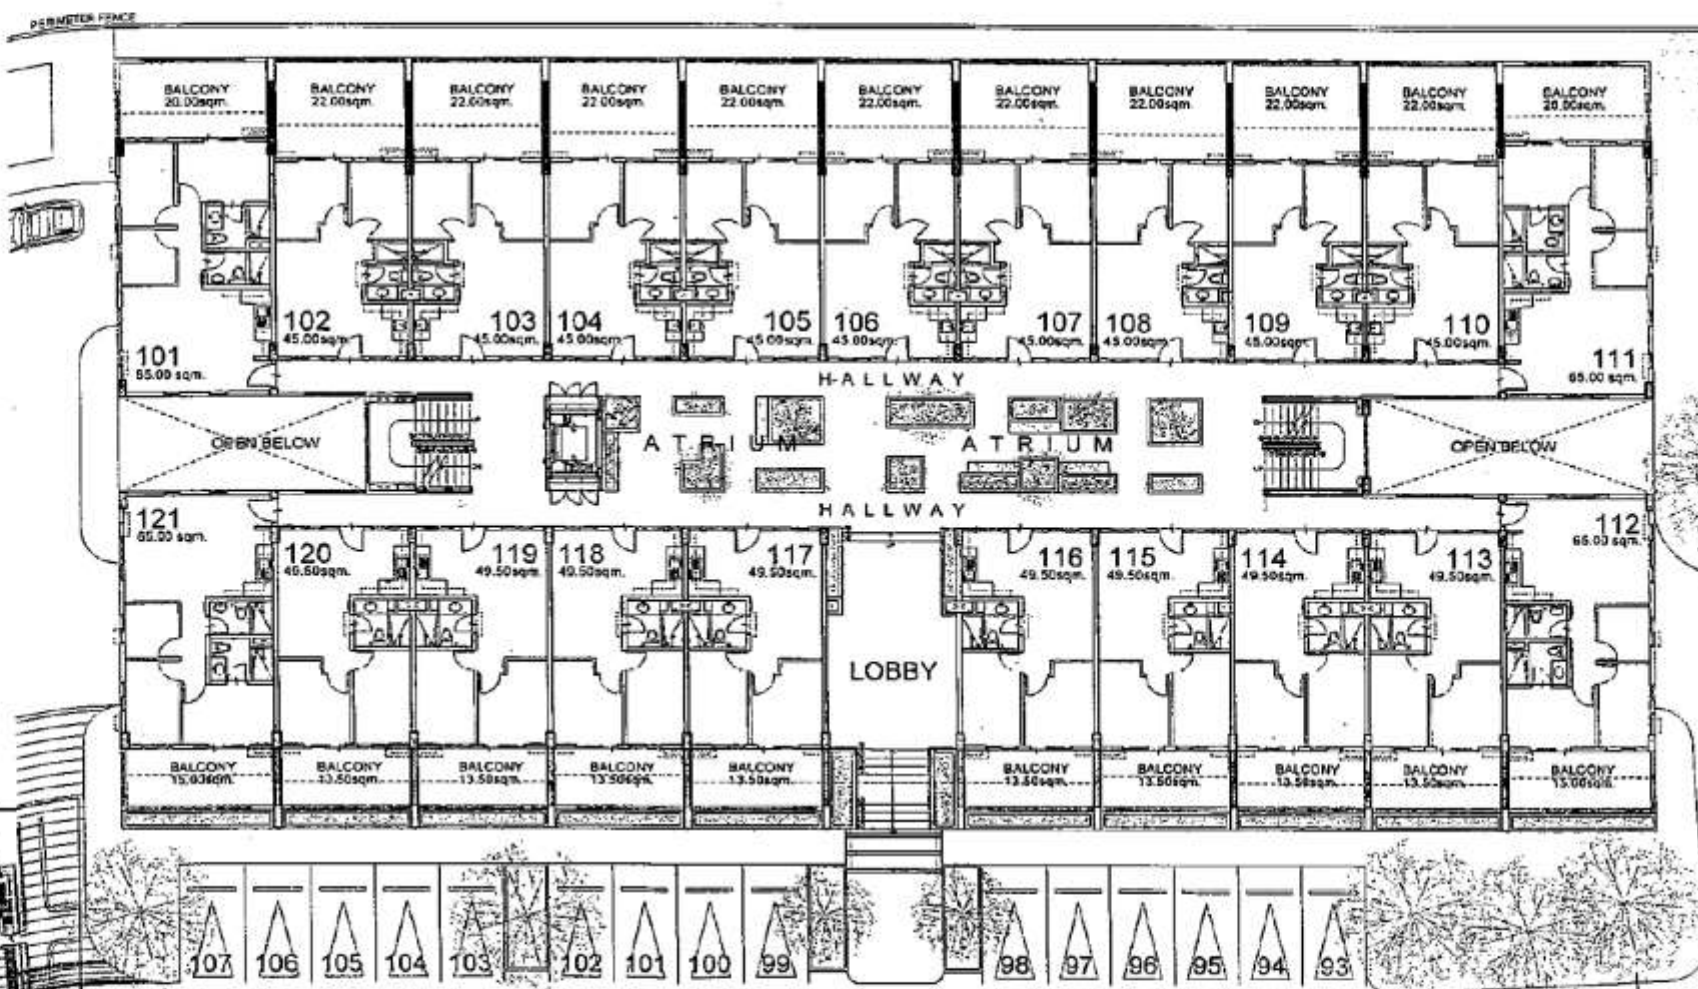

KEY PLAN

NO.	DATE	REVISIONS
01	09/06/10	14.5ft parking slots 71 to 72.
		Revised stairs, elev. exp. station and cages layout.



NOTED BY:	RMS	3/10/10	07/09
	GSA	7/7	09/08
	EGC	7/7	9/10



MARIGOLD BLDG.
UPPER GROUND FLOOR PLAN
SEPTEMBER 2010




AVAILABILITY PLAN

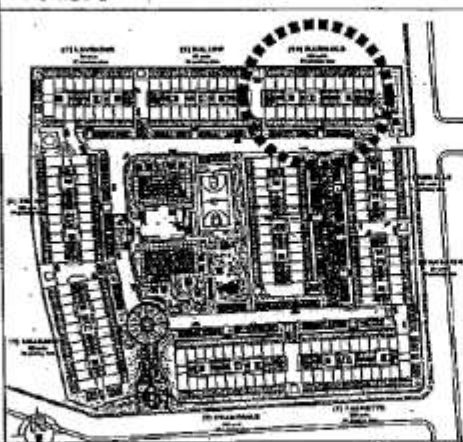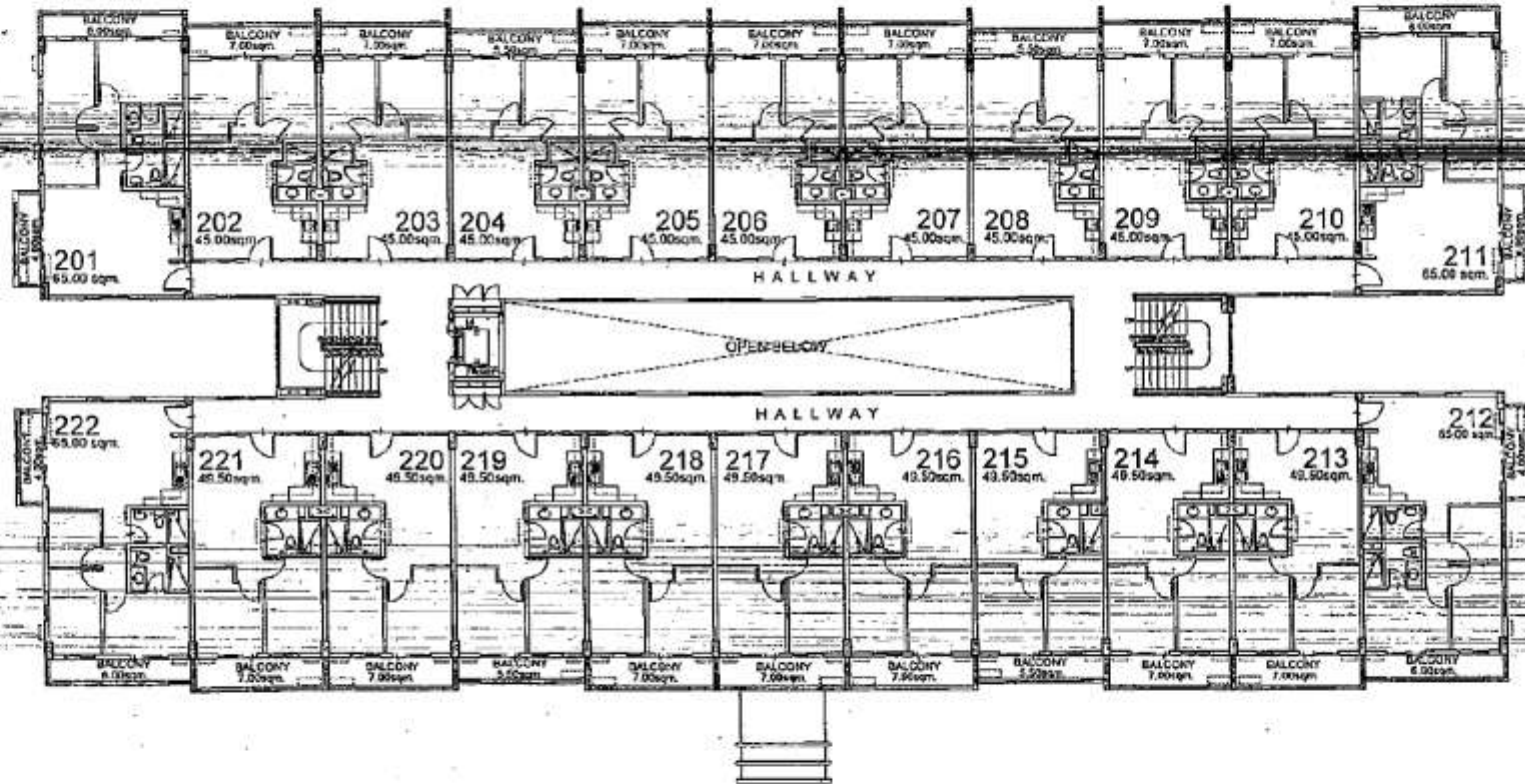


KEY PLAN

NO.	DATE	REVISIONS	NOTED BY:
01	09/02/10	Adaptability sheet 71 to 72. Remove stairs, entrance, doors and cases listed.	RMS GSA EGC


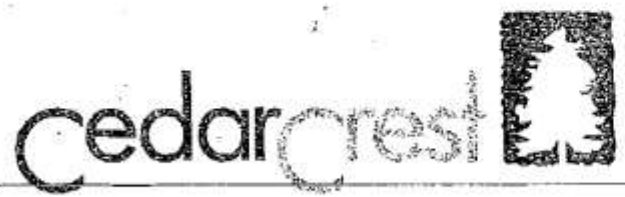


MARIGOLD BLDG.
SECOND FLOOR PLAN
SEPTEMBER 2010

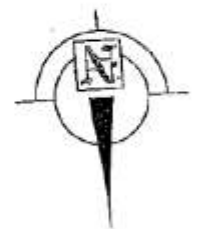

Because you know.


AVAILABILITY PLAN

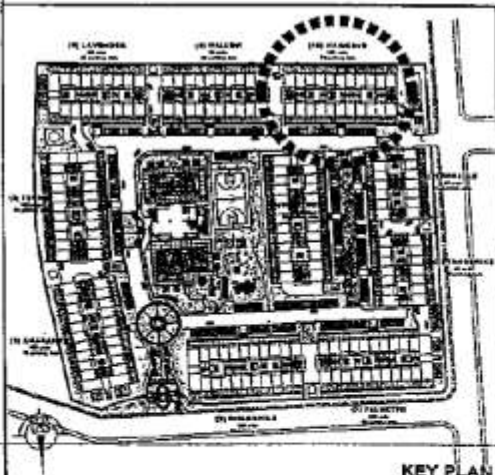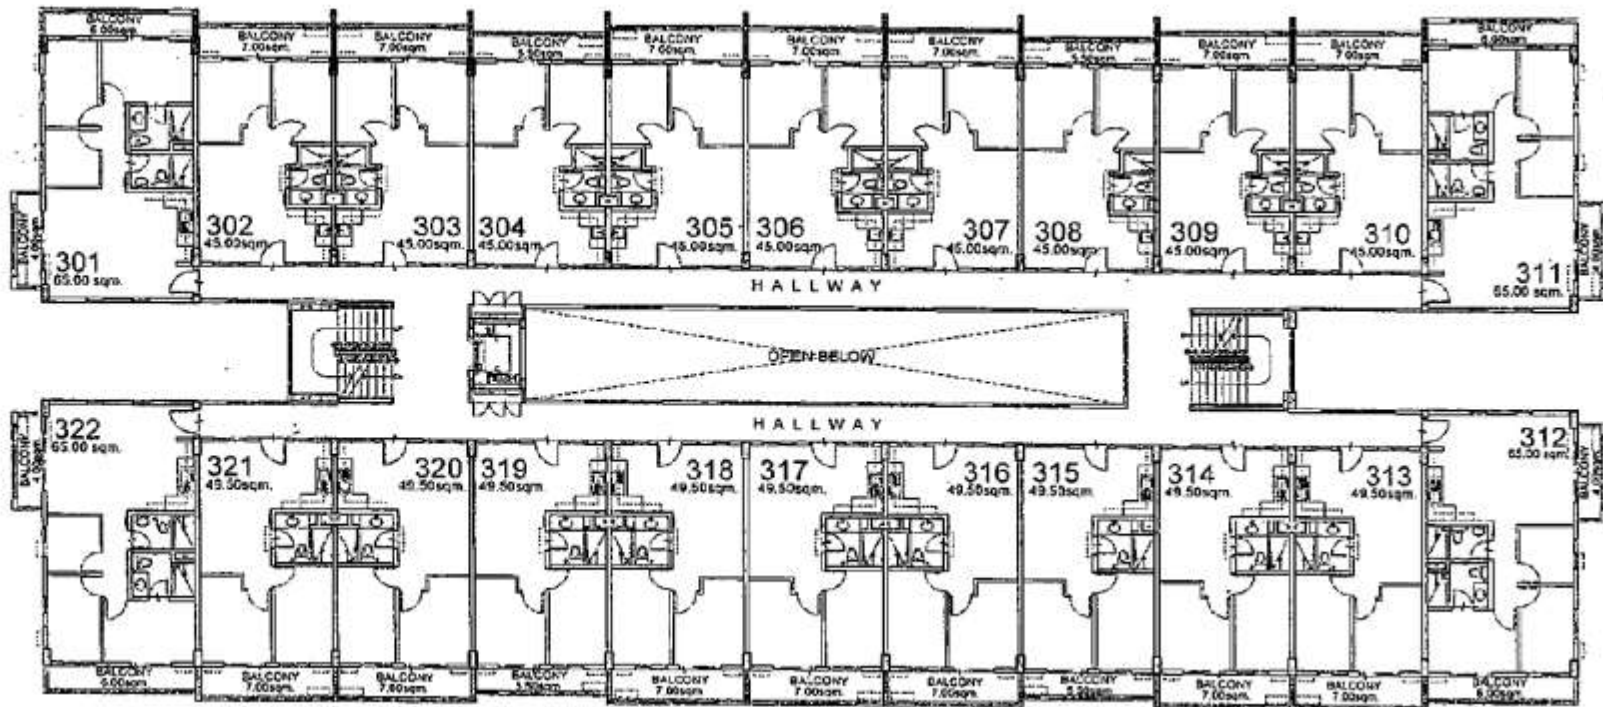

KEY PLAN

NO.	DATE	REVISIONS
01	09/02/10	Auto Tracking sheet 71 to 72
		Revised stairs, elevators, elevators and ramps
NOTED BY:		
RMS	W. J. O'Shea	
GSA	09/14	
EGC		

cedarcrest


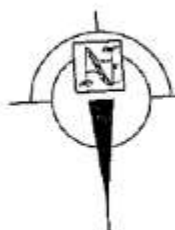


MARIGOLD BLDG.
THIRD FLOOR PLAN
SEPTEMBER 2010



Because you know.



AVAILABILITY PLAN

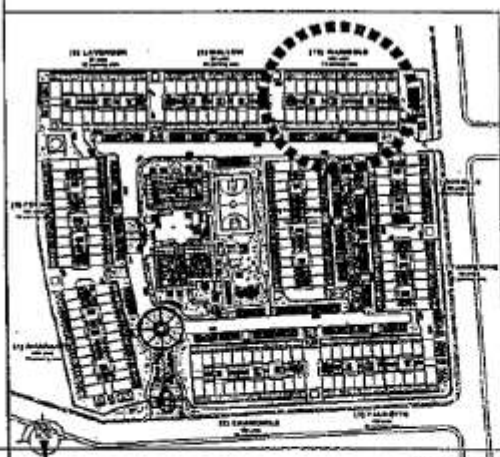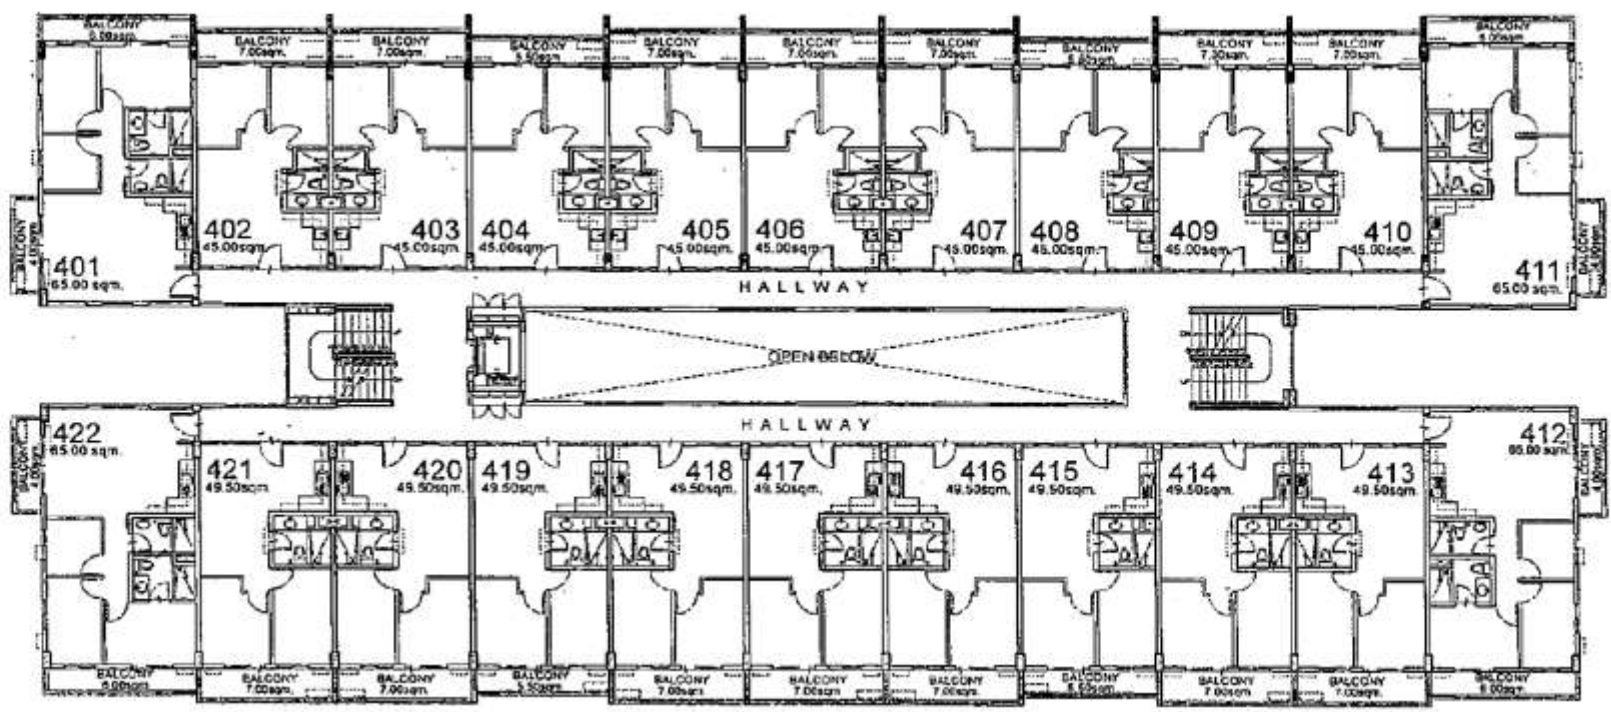

KEY PLAN

NO.	DATE	REVISIONS
E1	2008.10	ADD parking area T1 to T2. Revised stairs, elevator, stairs and capstone.

NOTED BY: RMS *[Signature]*
GSA *[Signature]*
EGC *[Signature]*

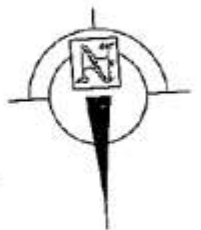
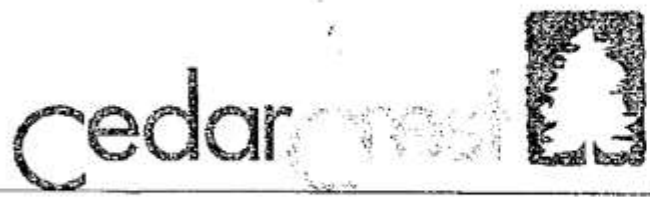


MARIGOLD BLDG.
FOURTH FLOOR PLAN
SEPTEMBER 2010



Because you know.

AVAILABILITY PLAN

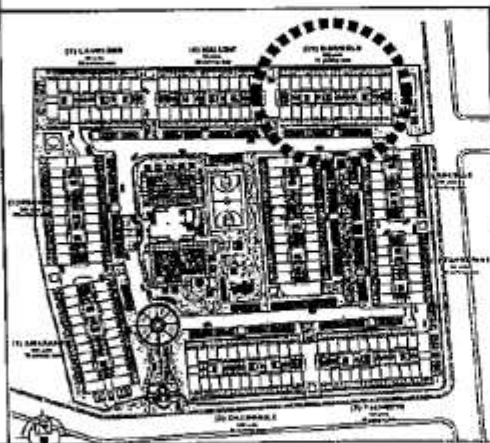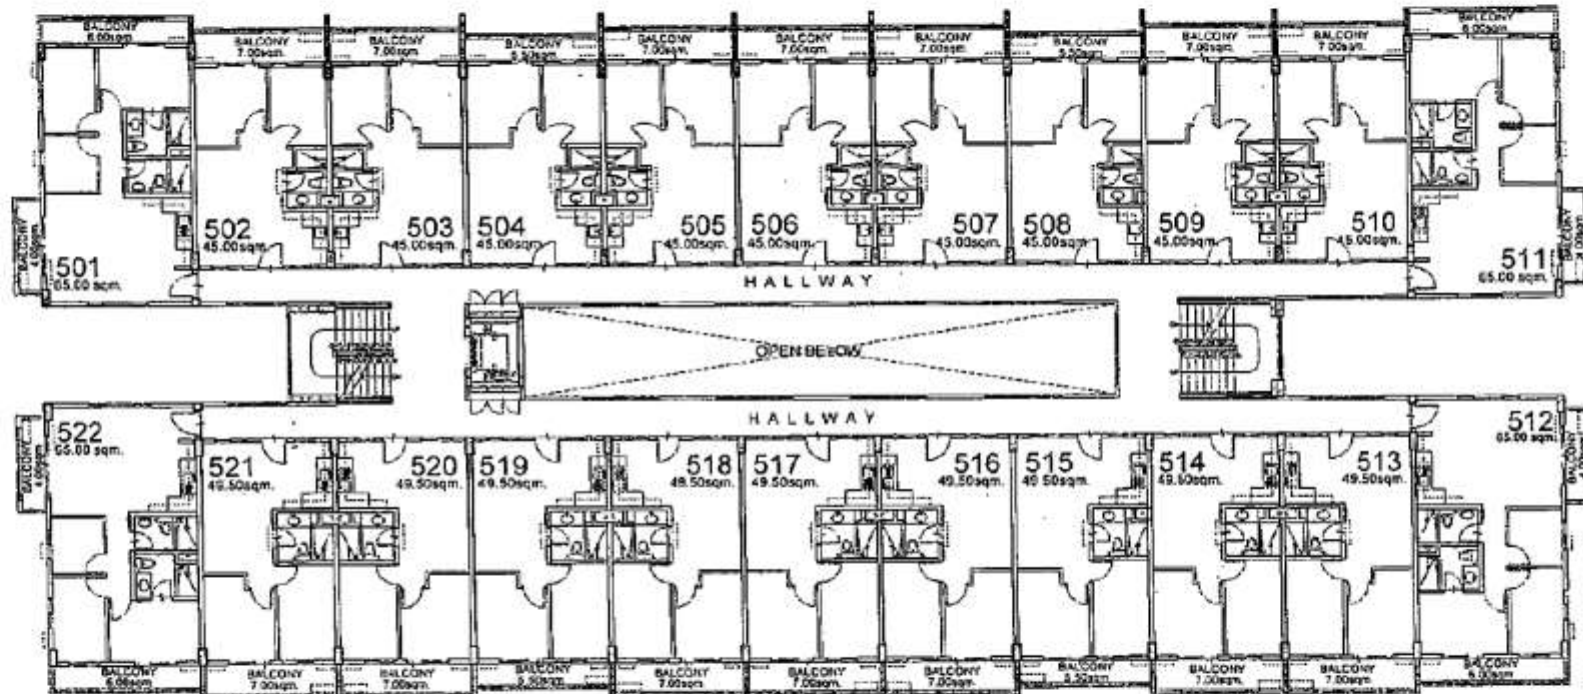


KEY PLAN

NO.	DATE	REVISIONS
01	09/01/10	ADDI PARTIAL, 508 TO 512
		Revised main, elevators, stairs and cable layout.



NOTED BY:
 RMS *[Signature]*
 GSA *[Signature]*
 EGC *[Signature]*



MARIGOLD BLDG.
 FIFTH FLOOR PLAN
 SEPTEMBER 2010

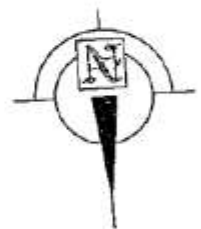


Because you know,
 AVAILABILITY PLAN

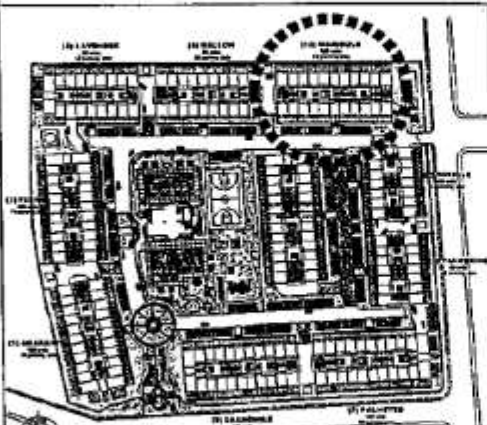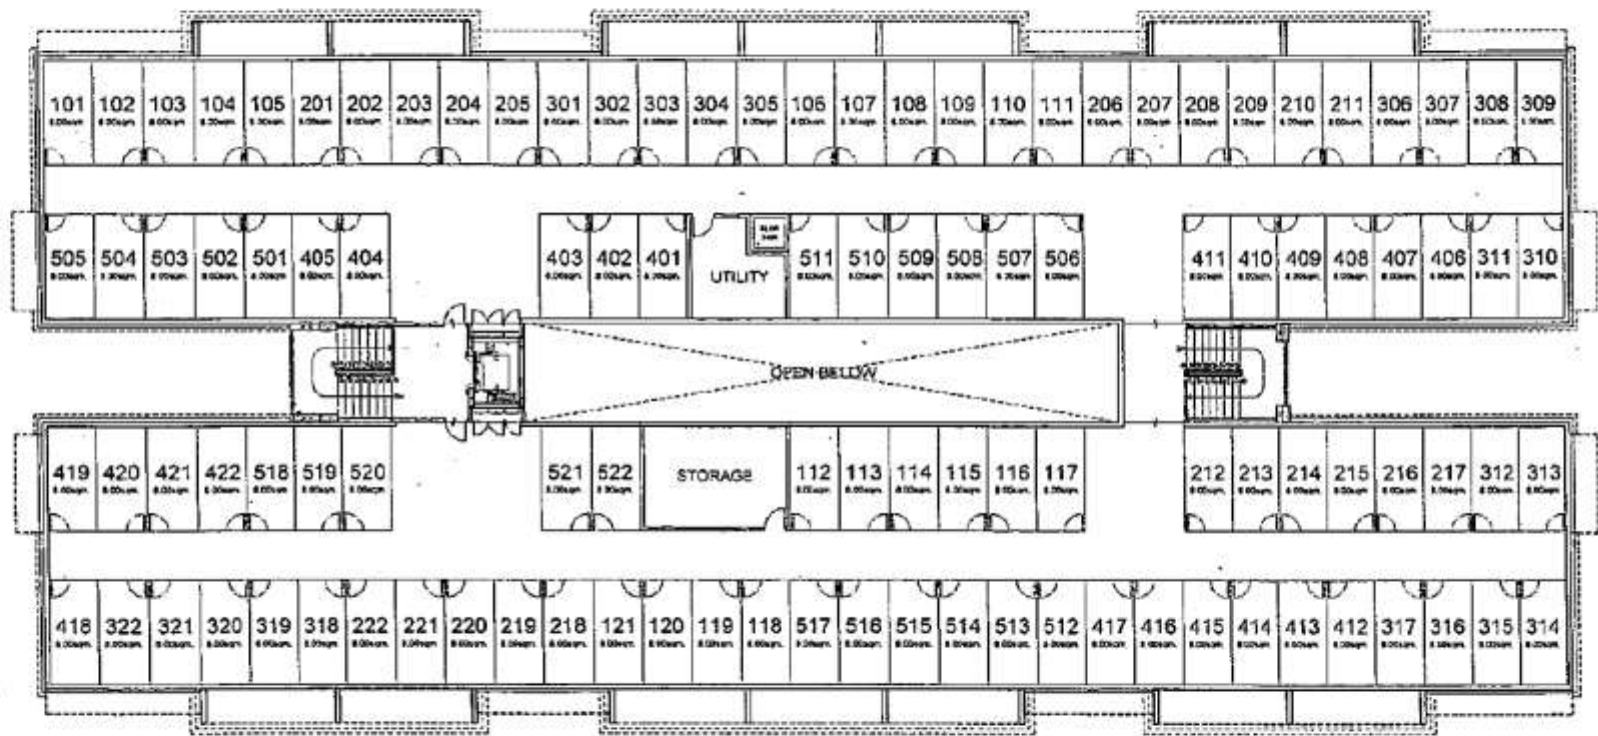


KEY PLAN

NO.	DATE	REVISIONS
01	9/20/10	Initial plan sheet 71 to 72.
		Revised stairs, service, access and load layout

DESIGNED BY:	RMS	SM/07/07/07
CHECKED BY:	GSA	1/01/08
NOTED BY:	EGC	1/01/08


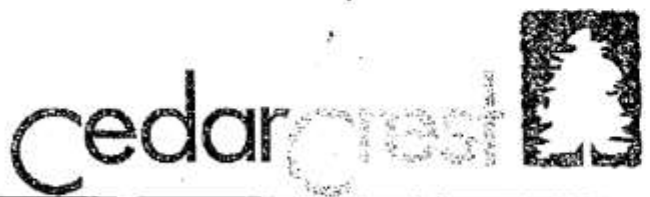


MARIGOLD BLDG.
ROOF DECK PLAN
SEPTEMBER 2010

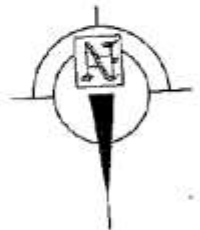

Because you know.

AVAILABILITY PLAN

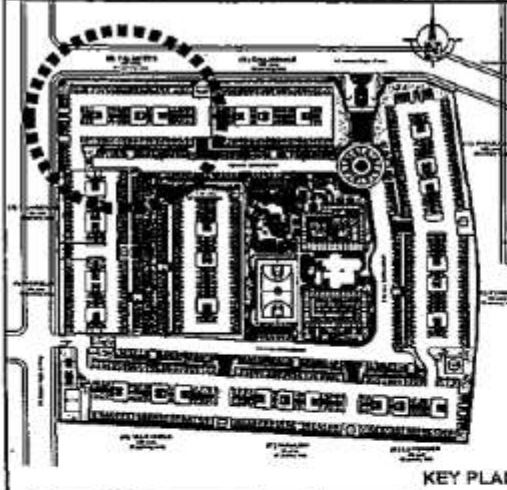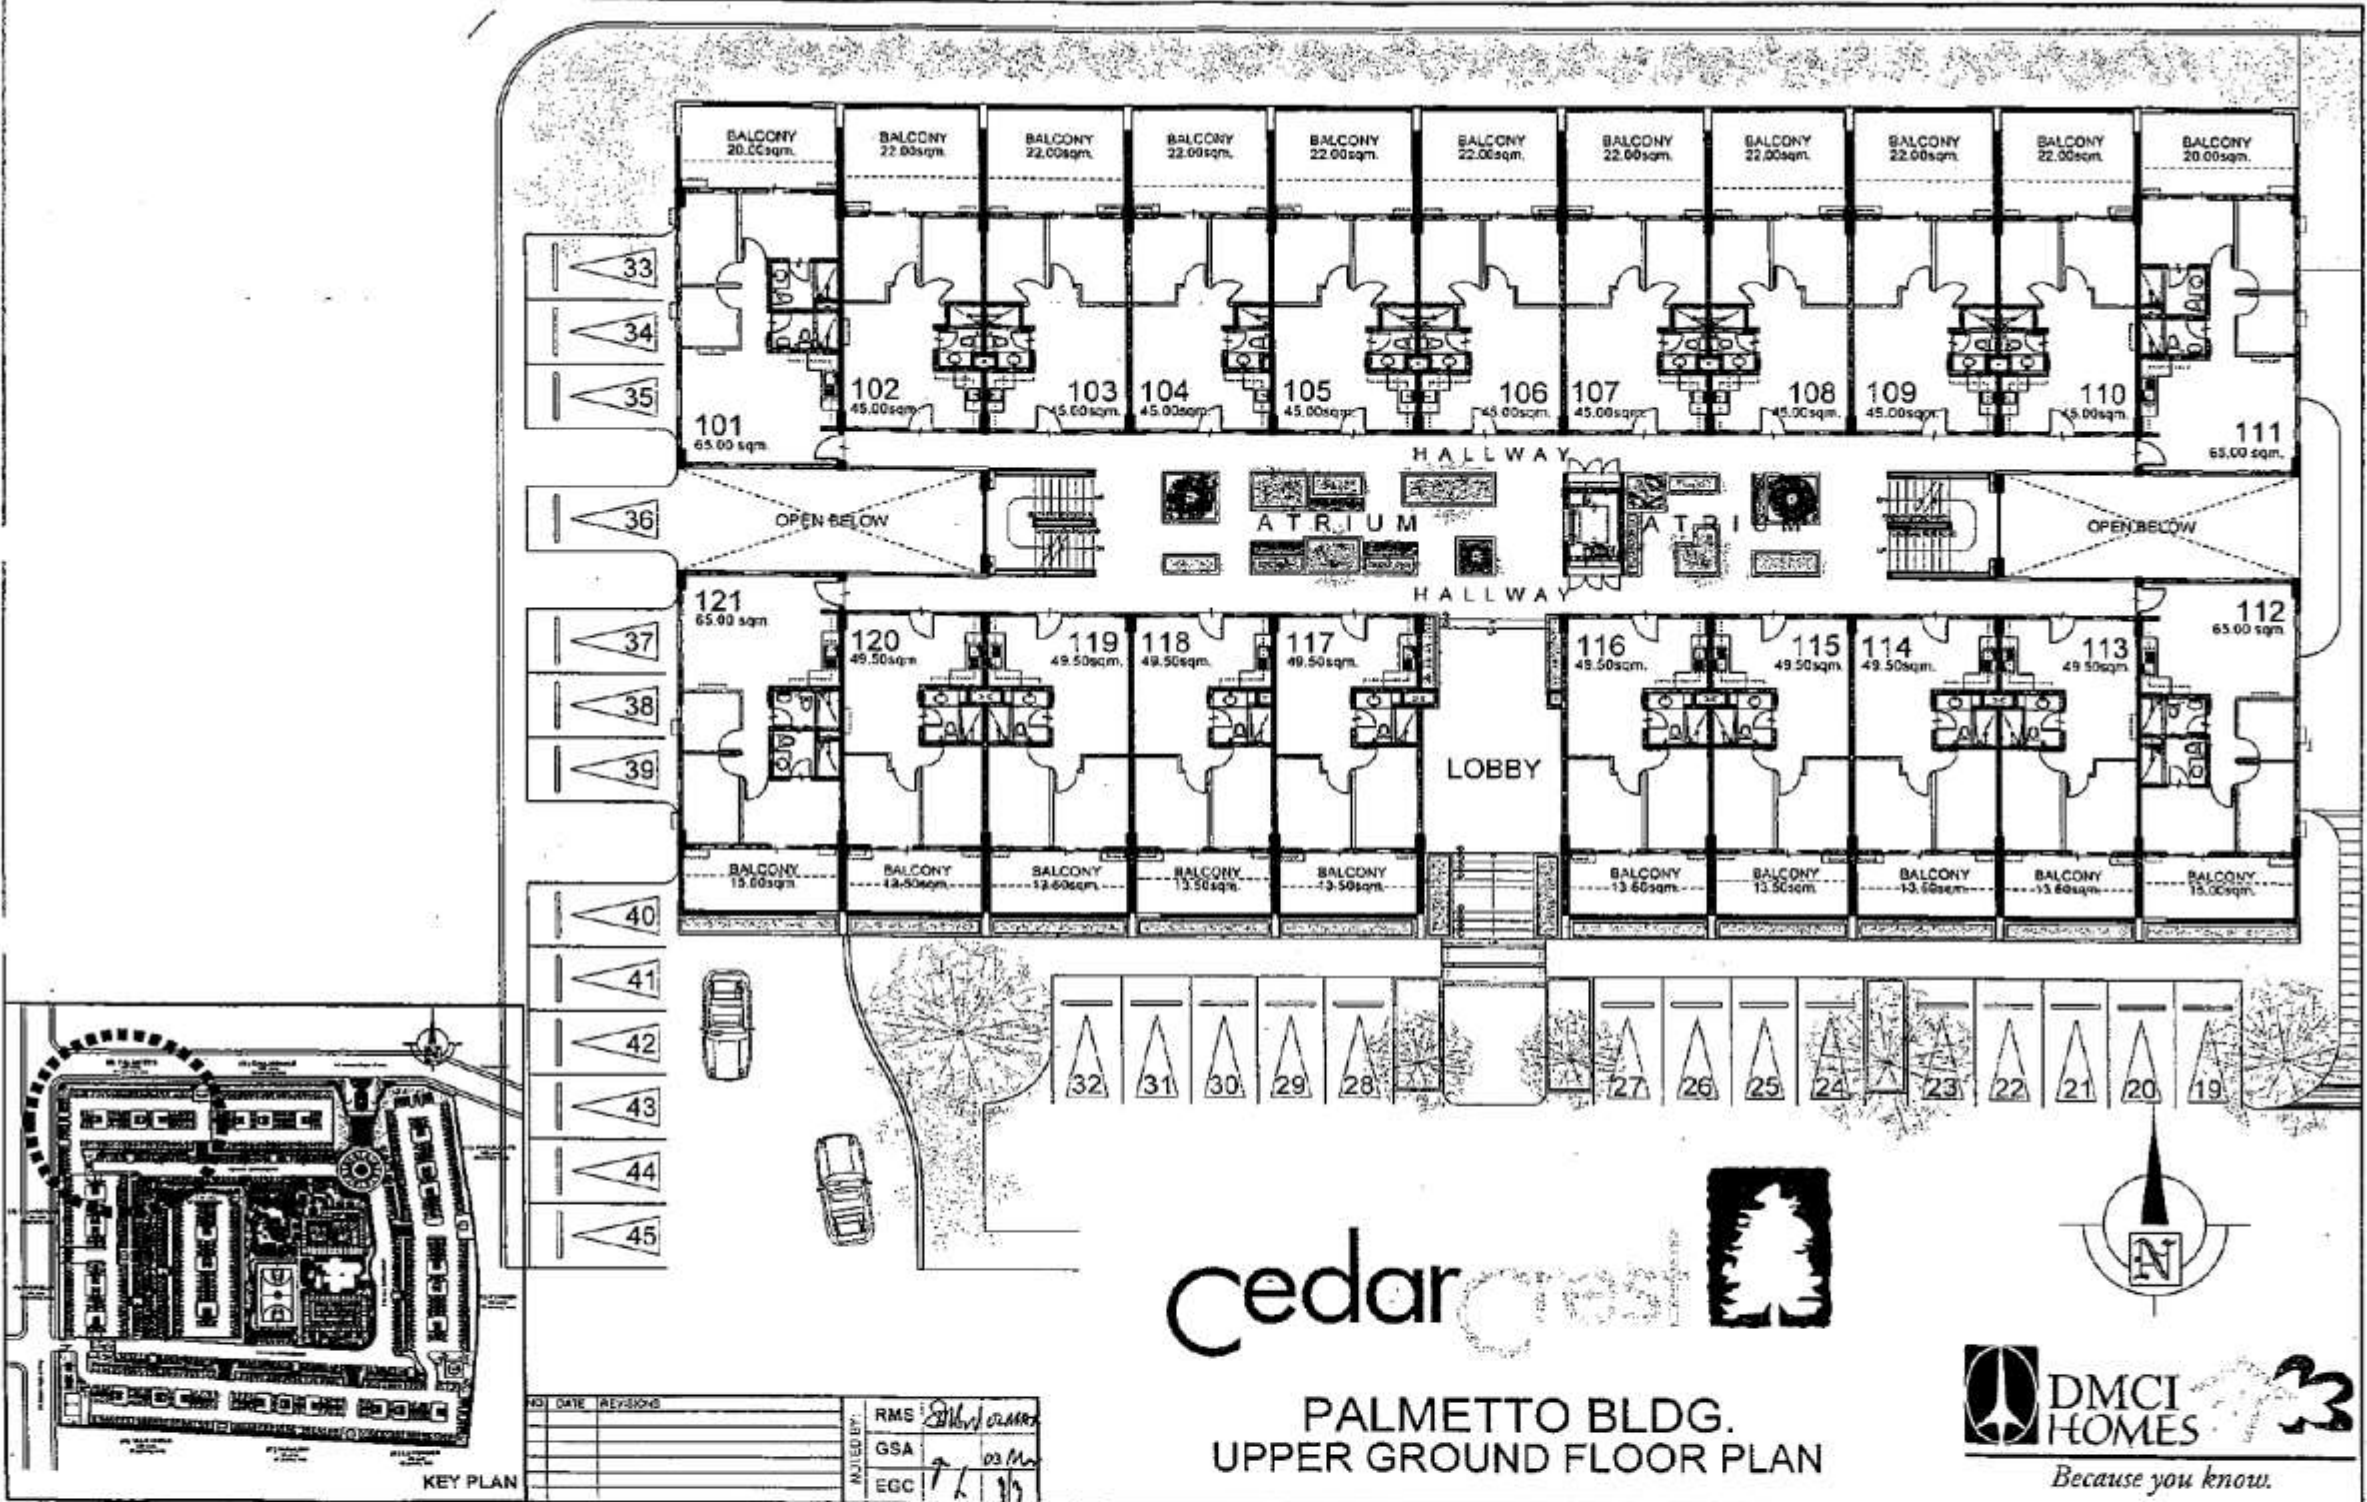

NO	DATE	REVISIONS



NOTED BY:	RMS	<i>[Signature]</i>
	GSA	<i>[Signature]</i>
	EGC	<i>[Signature]</i>

cedar crest

**PALMETTO BLDG.
UPPER GROUND FLOOR PLAN**

DMCI HOMES
Because you know.

AVAILABILITY PLAN

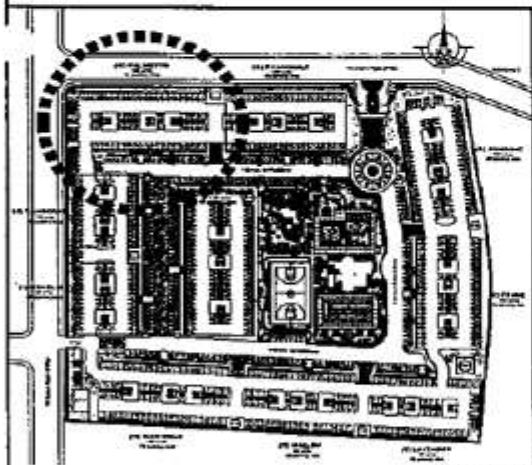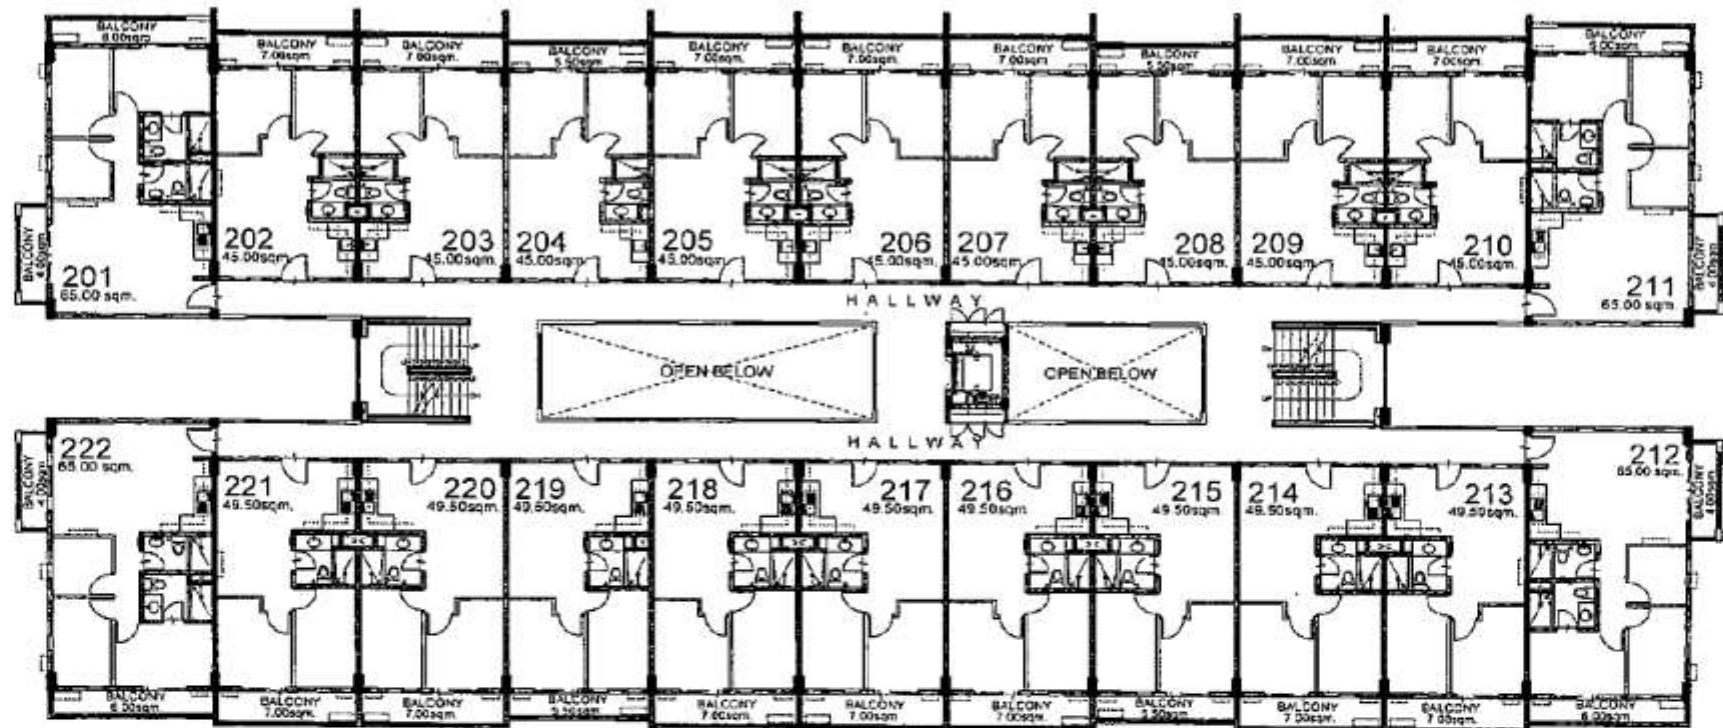

KEY PLAN


NO.	DATE	TELEVISIONS

DESIGNED BY	RMS	<i>Simon</i>	<i>Quinn</i>
DRAWN BY	GSA	<i>g</i>	<i>03 Mar</i>
CHECKED BY	EGC	<i>A</i>	<i>14</i>

Cedar Crest





PALMETTO BLDG.
SECOND FLOOR PLAN

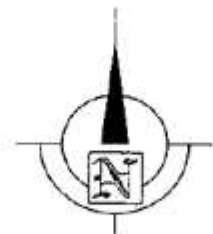

Because you know.

AVAILABILITY PLAN

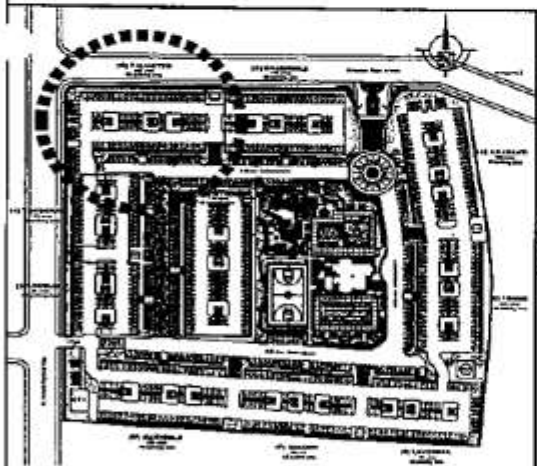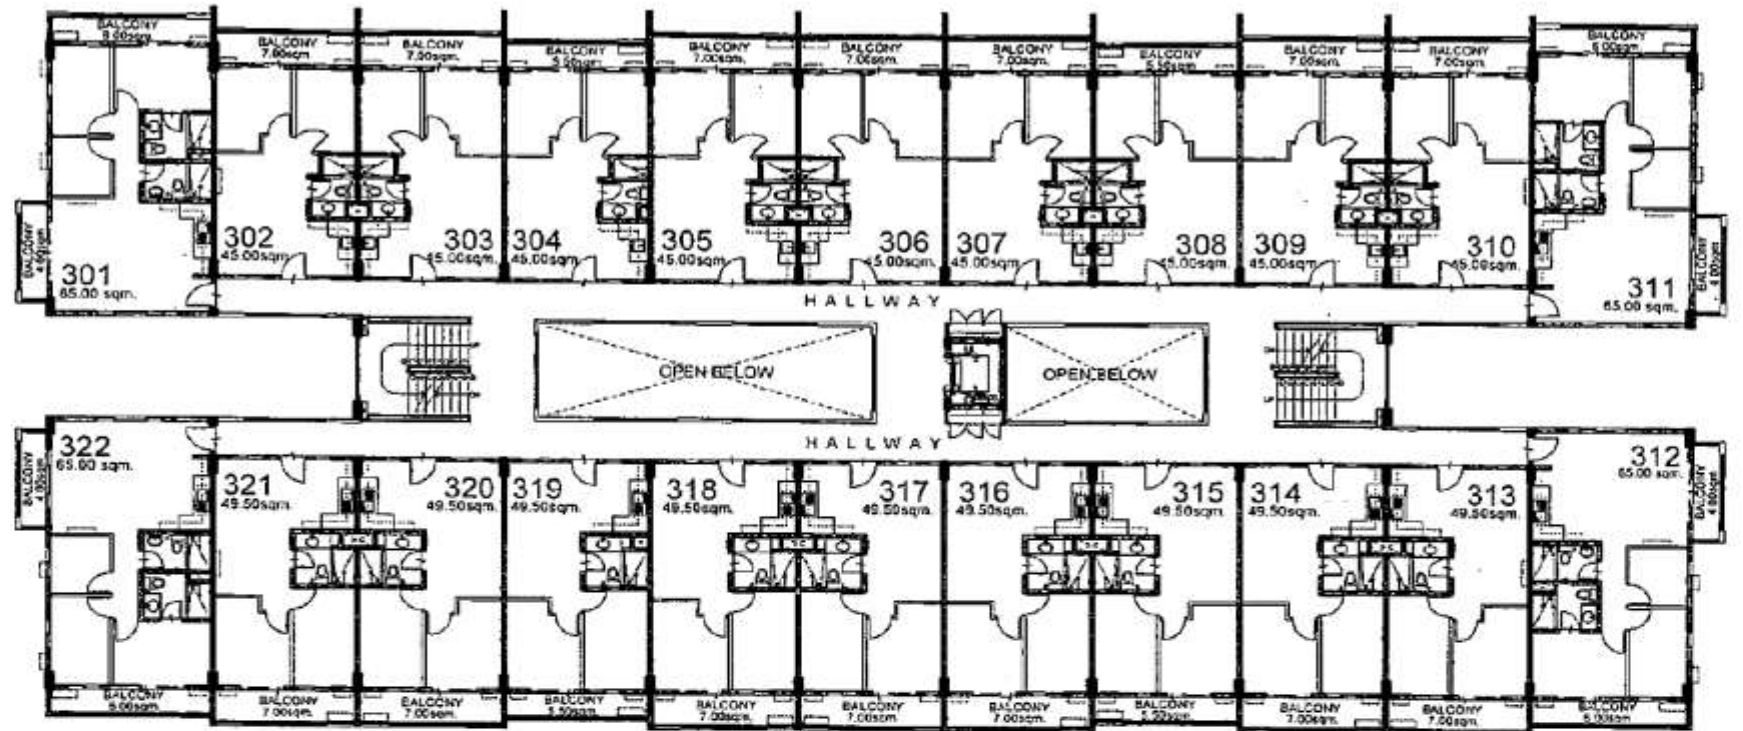

KEY PLAN


NO.	DATE	REVISIONS

NOTED BY:	RMS	2/21/2012
	GSA	2/21/12
	EGC	2/21/12

Cedar Crest





PALMETTO BLDG.
THIRD FLOOR PLAN

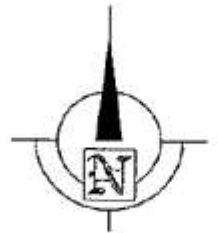

Because you know.

AVAILABILITY PLAN

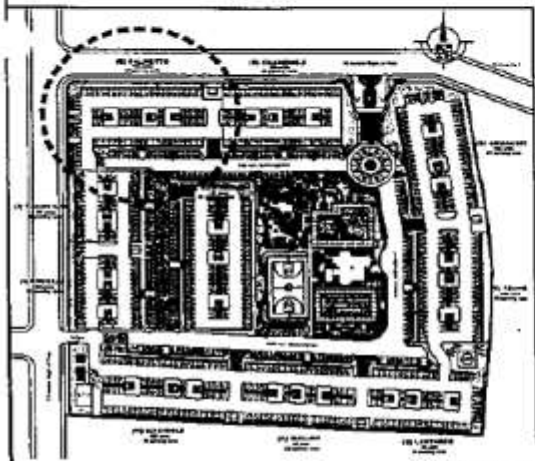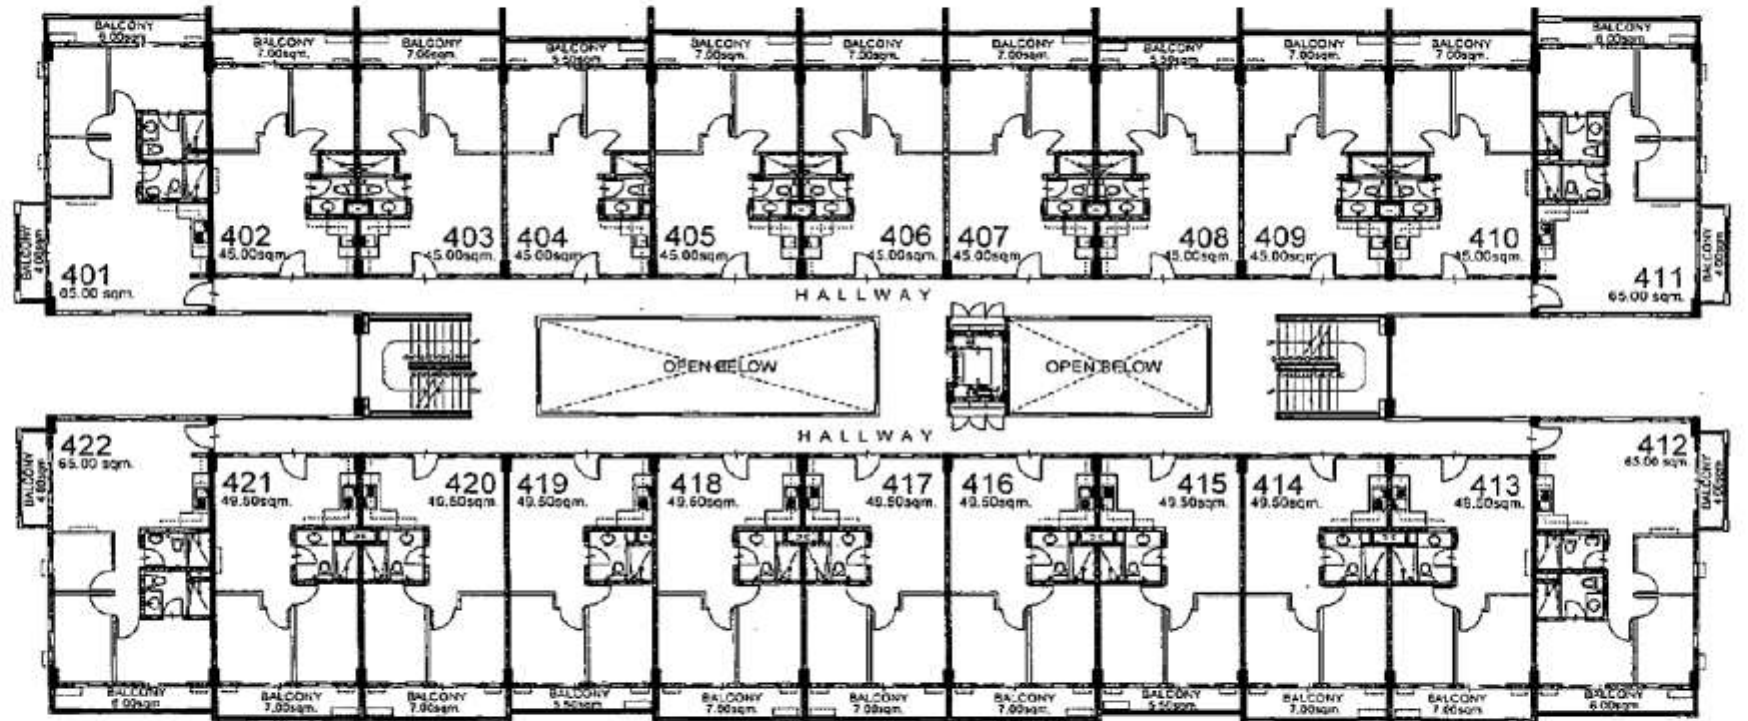

KEY PLAN

NO.	DATE	REVISIONS

NOTED BY:	RMS	<i>[Signature]</i>
	GSA	<i>[Signature]</i>
	EGC	<i>[Signature]</i>

cedar *crest*





PALMETTO BLDG.
FOURTH FLOOR PLAN



Because you know.

AVAILABILITY PLAN

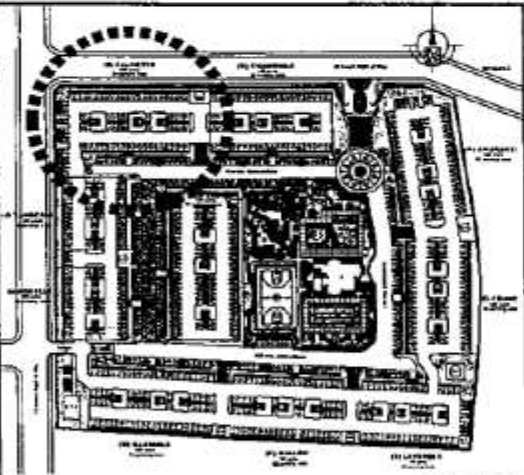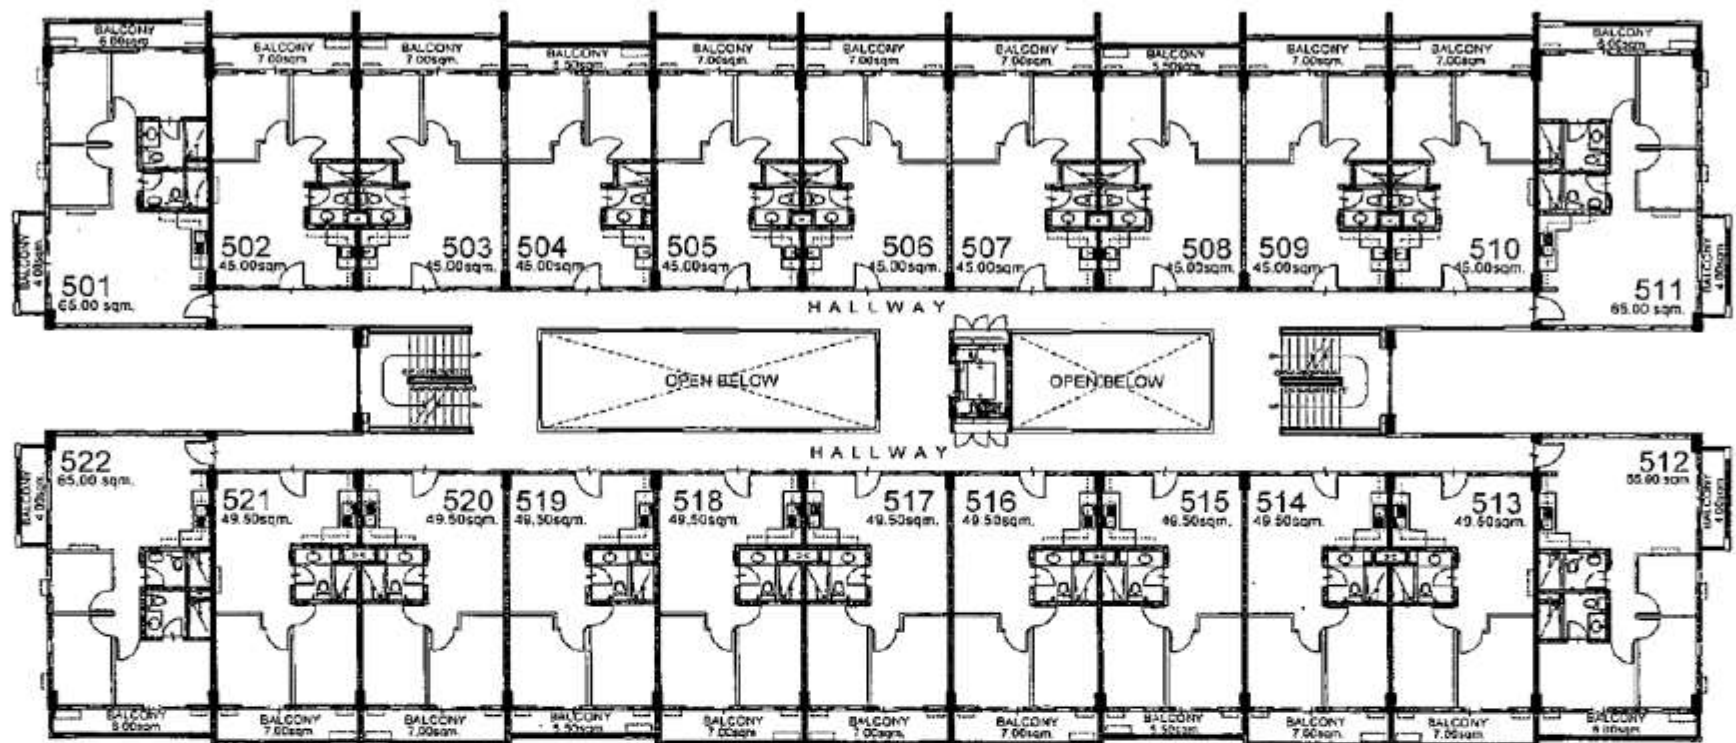

KEY PLAN

NO.	DATE	REVISIONS

NOTED BY:	RMS	<i>Silva</i>	<i>02/01/01</i>
	GSA	<i>f</i>	<i>03/20/01</i>
	EGC	<i>f</i>	<i>03/20</i>





PALMETTO BLDG.
FIFTH FLOOR PLAN



Because you know.

AVAILABILITY PLAN

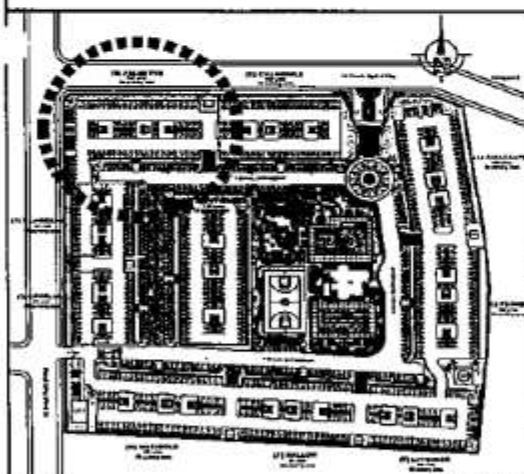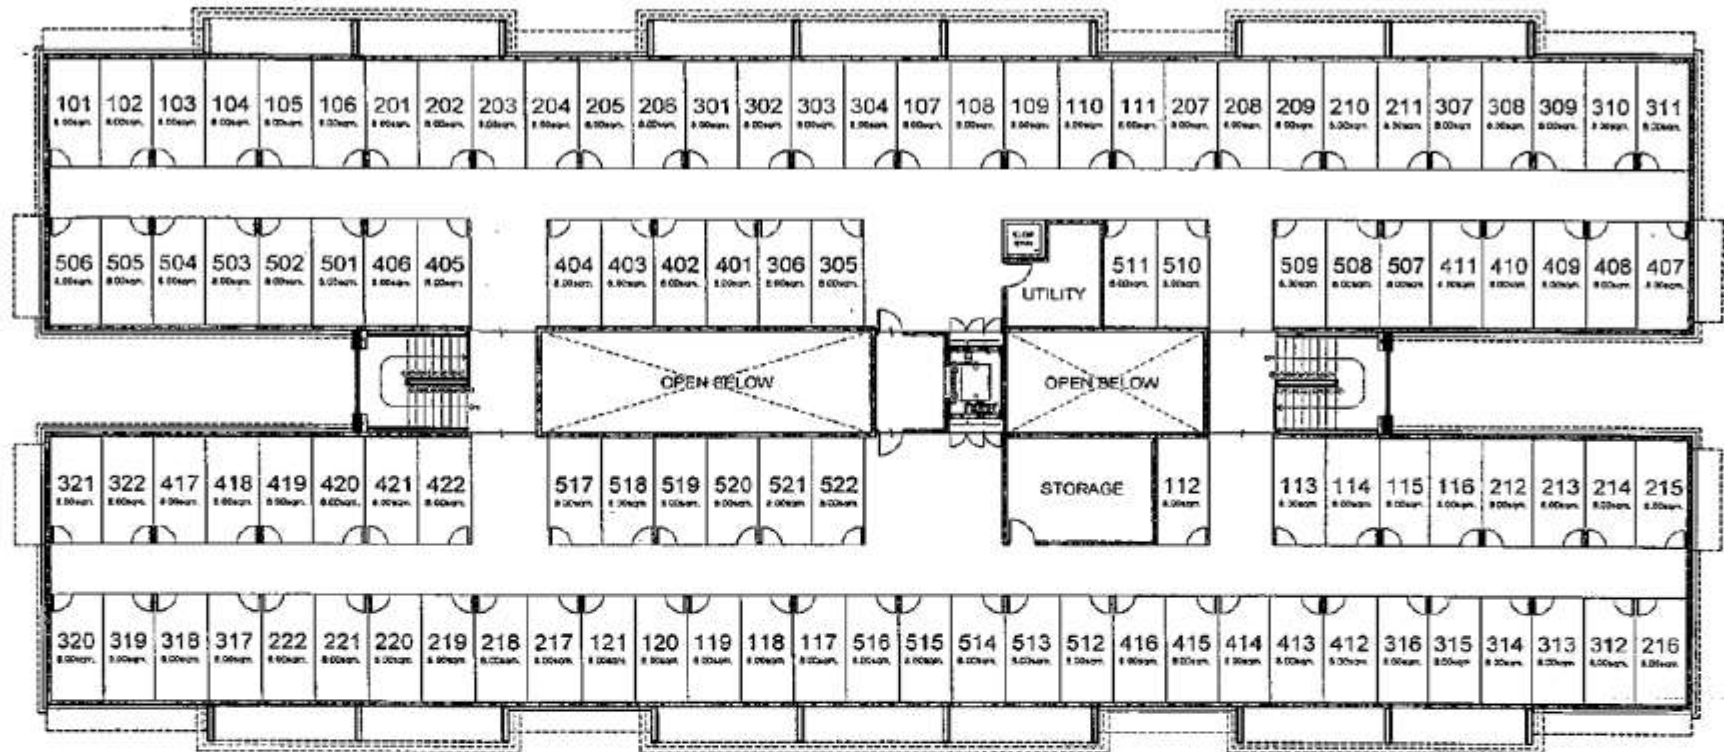

KEY PLAN

NO.	DATE	REVISIONS

NOTED BY:

RMS	<i>[Signature]</i>
GSA	<i>[Signature]</i>
EGC	<i>[Signature]</i>





PALMETTO BLDG.
ROOF DECK PLAN



Because you know.

AVAILABILITY PLAN

2

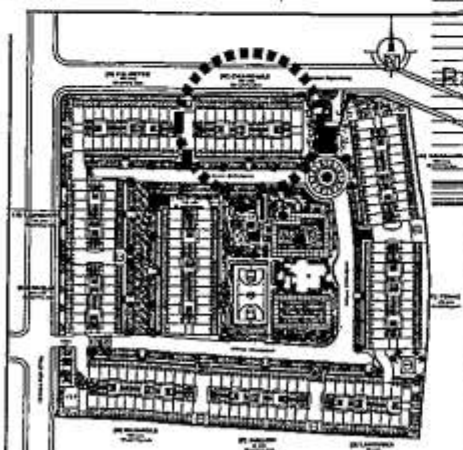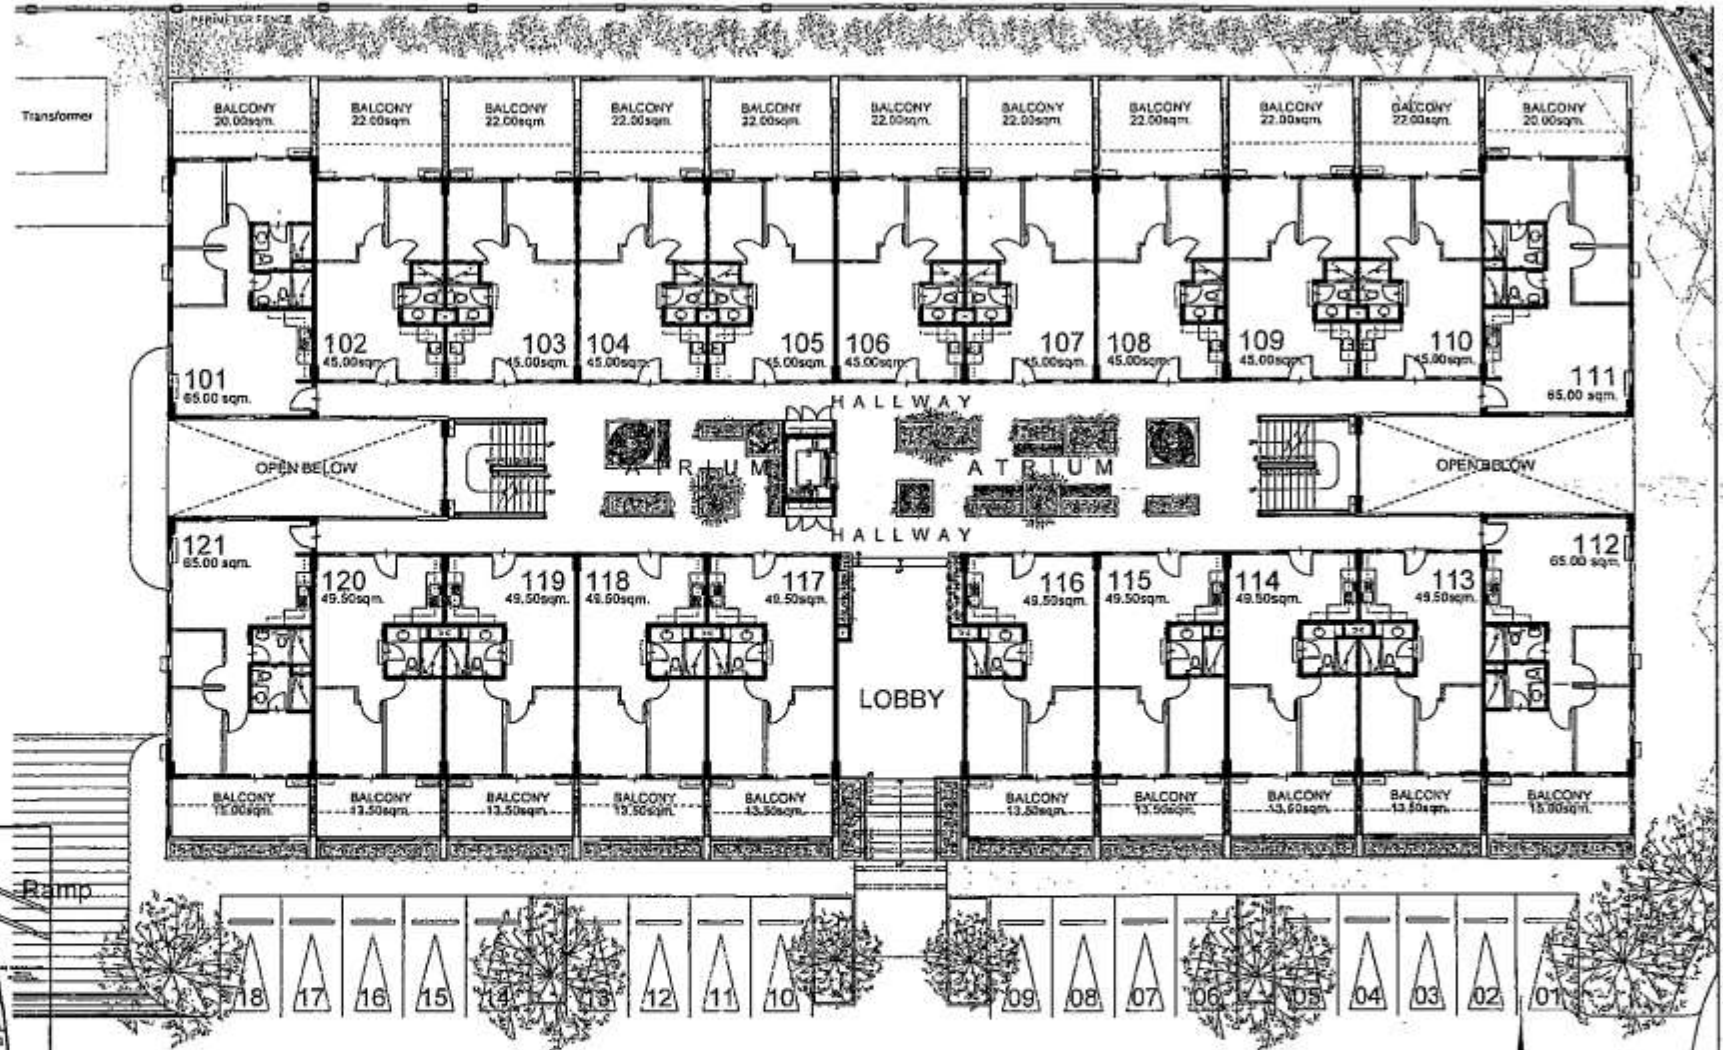


KEY PLAN

NO.	DATE	REVISIONS
01	05/05/04	Unit location & size type ACU provision

NOTED BY:	RMS	<i>Shenoy</i>
	GSA	9/3
	EGC	4/4





CHAMOMILE (BLDG. B)
UPPER GROUND FLOOR PLAN

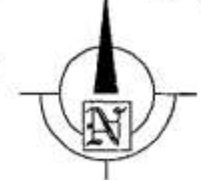

Because you know.

AVAILABILITY PLAN

6

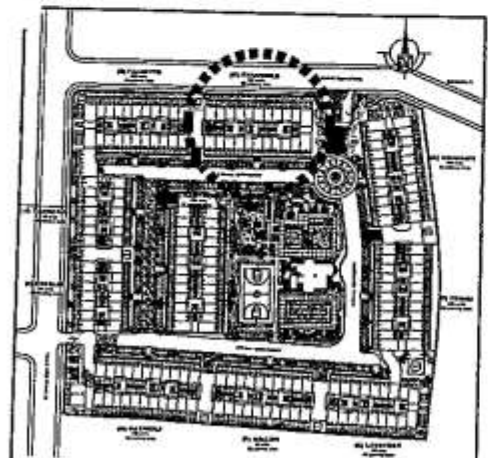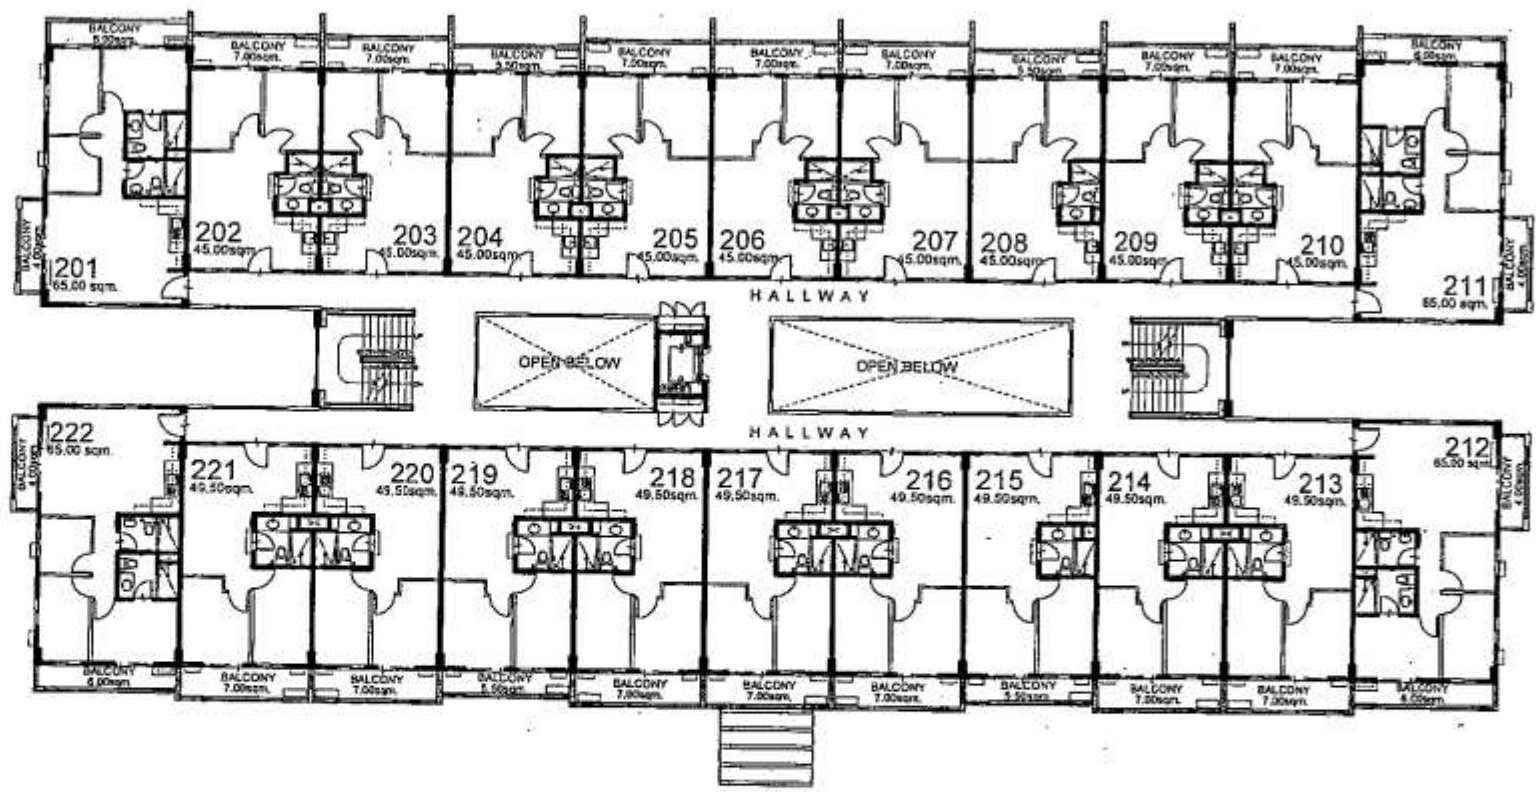


KEY PLAN

NO.	DATE	REVISION
01	08/20/09	Unit layout & full-size AGU provision
NOTED BY:		
RMS	[Signature]	
GSA	9/9	
EGC	9/14	





CHAMOMILE (BLDG. B)
SECOND FLOOR PLAN

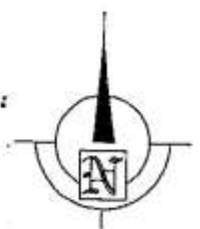

Because you know.

AVAILABILITY PLAN

5

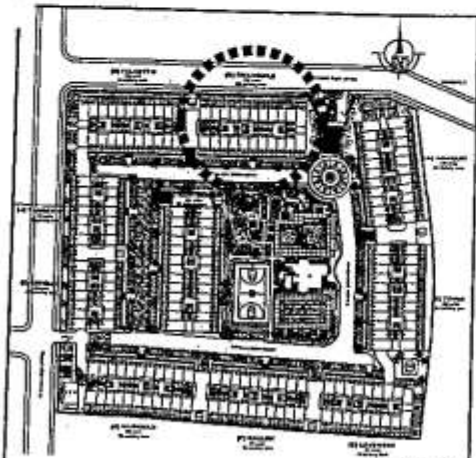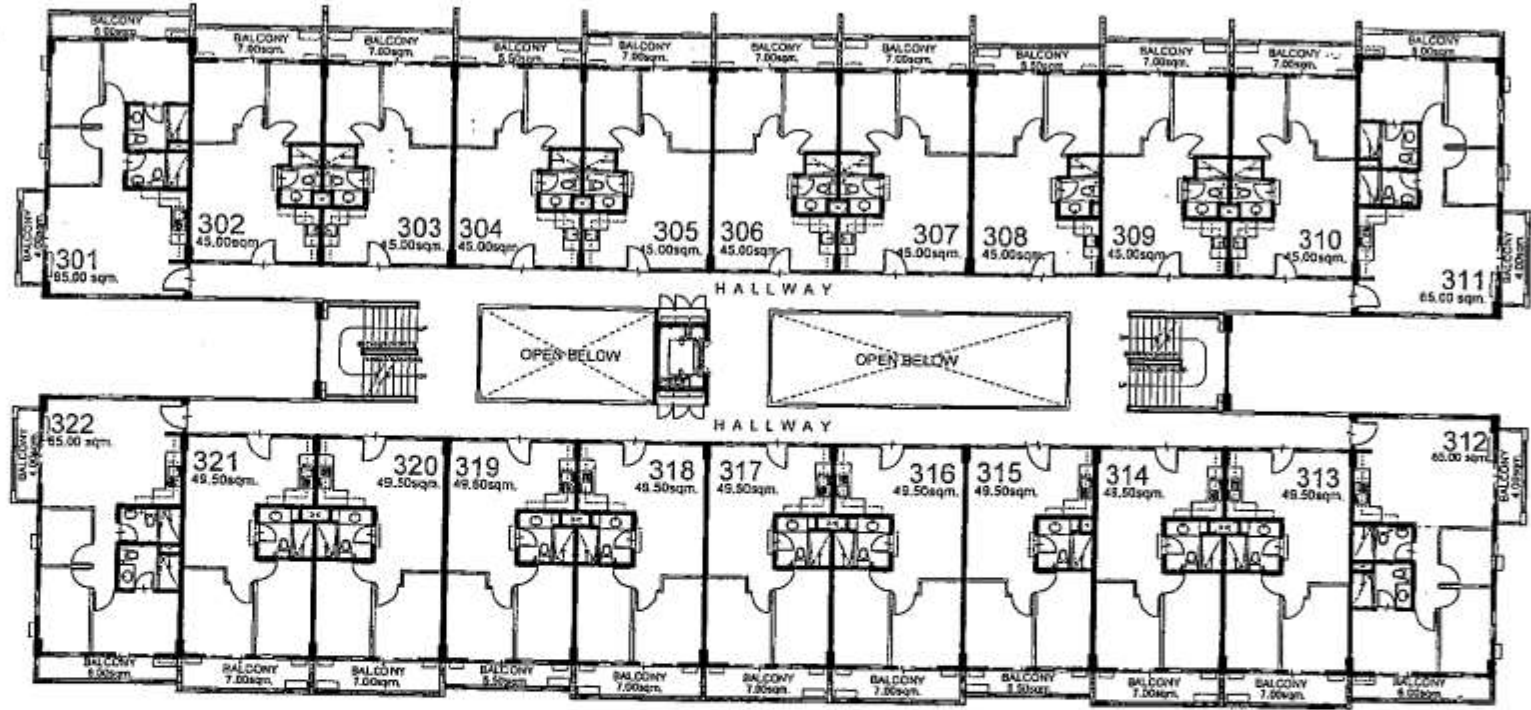


NO.	DATE	REVISIONS
01	05/2008	Unit layout & 400-sq-ft ACU provision

DESIGNED BY:	RMS	9/9
DRAWN BY:	GSA	9/9
CHECKED BY:	EGC	10/10





CHAMOMILE (BLDG. B)
THIRD FLOOR PLAN

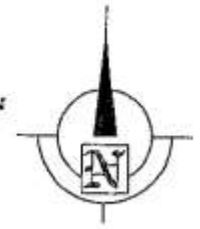

Because you know.

AVAILABILITY PLAN

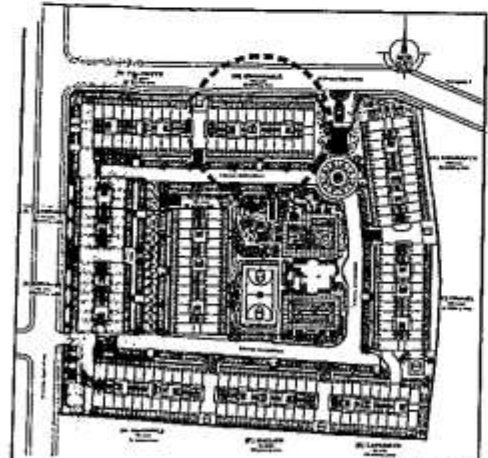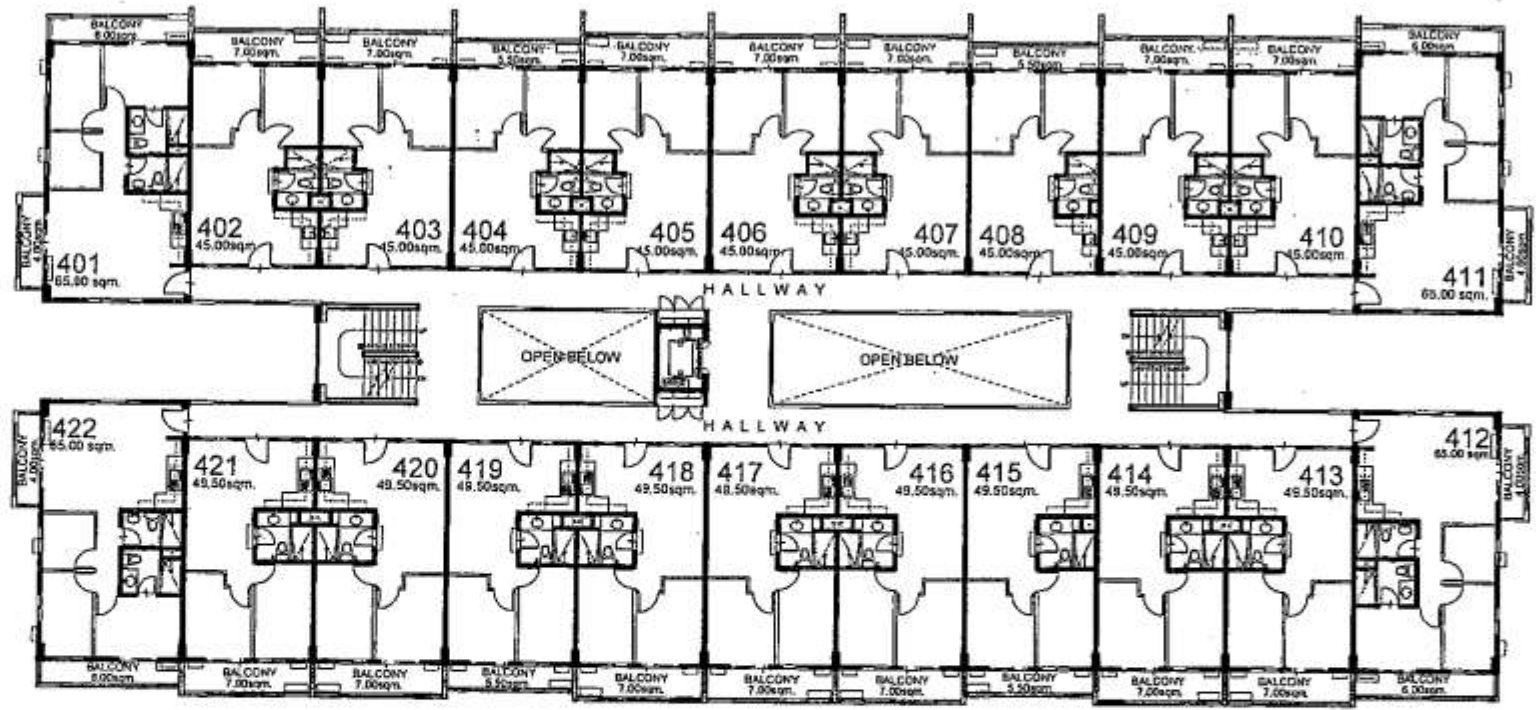

KEY PLAN

DATE	1/9/99
BY	RMS
BY	GSA
BY	EGC





CHAMOMILE (BLDG. B)
FOURTH FLOOR PLAN



Because you know.

AVAILABILITY PLAN

9

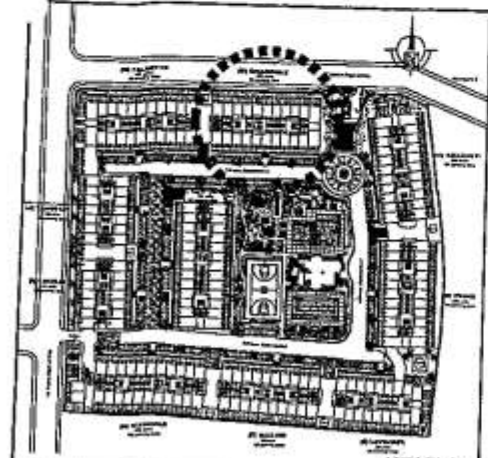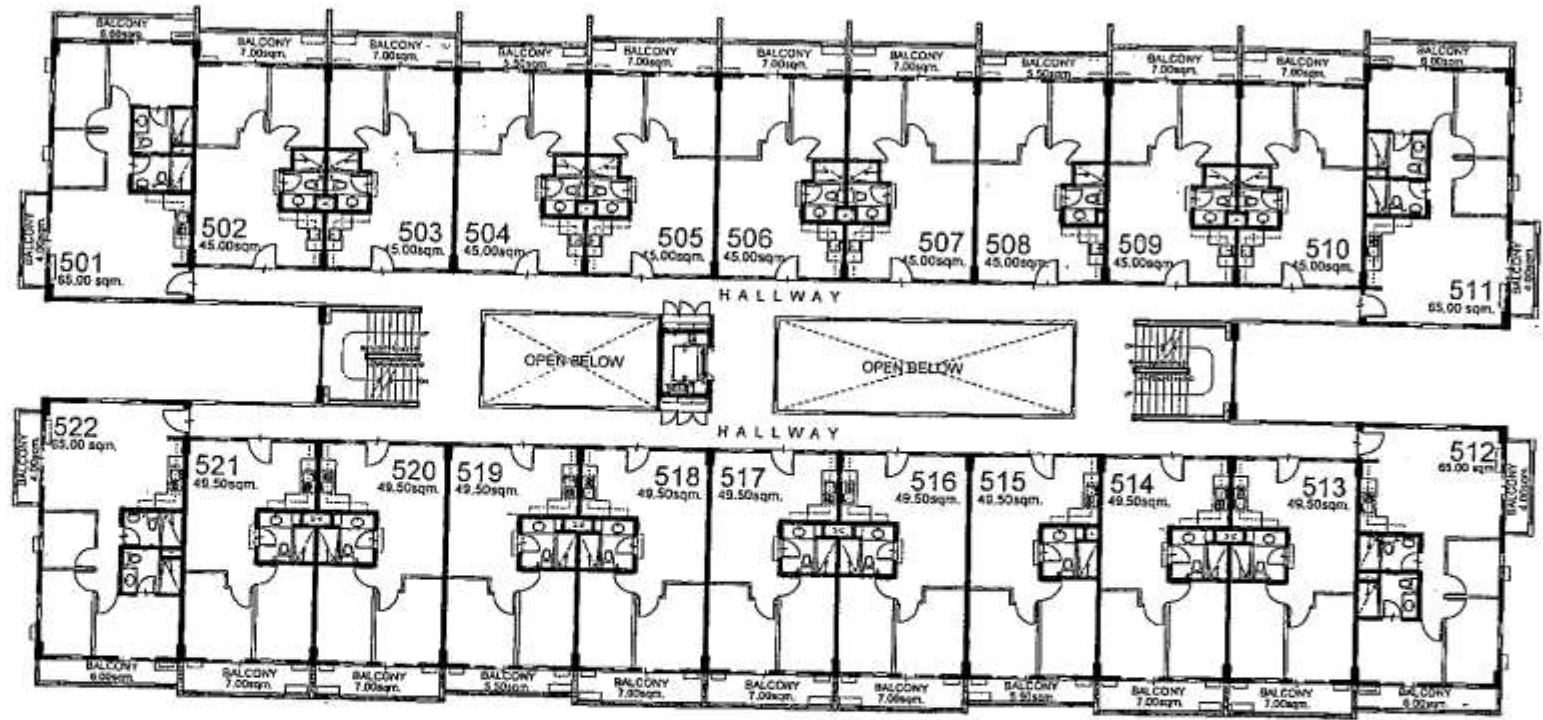

KEY PLAN

REVISED BY:	RMS	9/9
	GSA	9/9
	EGC	9/9





CHAMOMILE (BLDG. B)
FIFTH FLOOR PLAN



Because you know.

AVAILABILITY PLAN

10

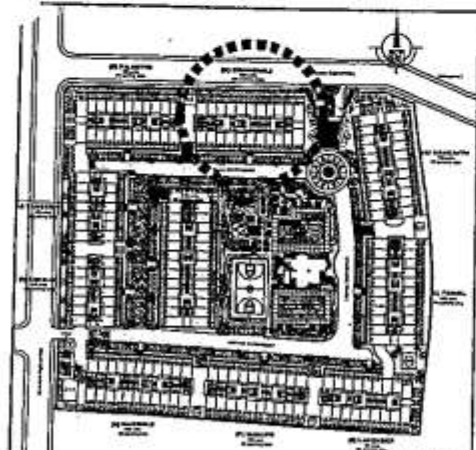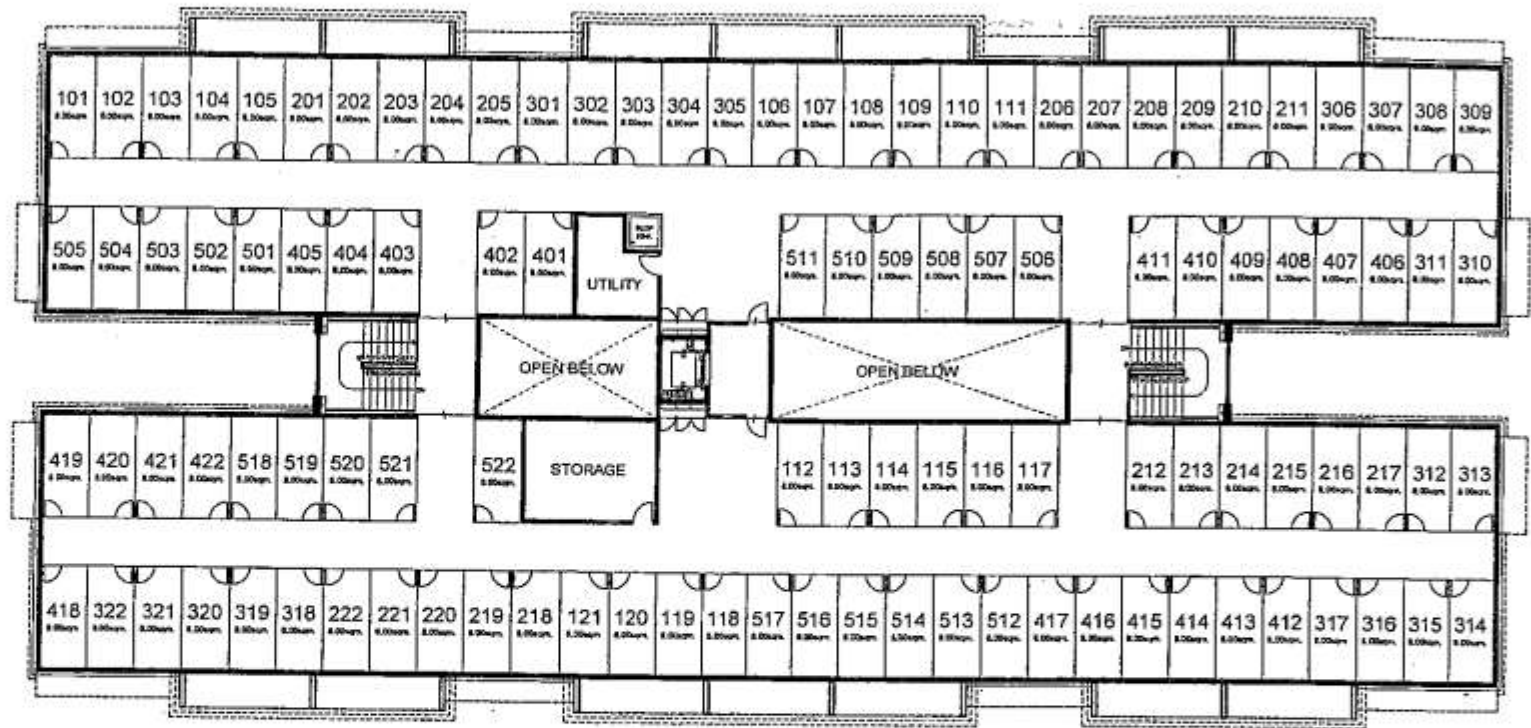

NO.	DATE	REVISIONS

NOTED BY:

- RMS [Signature]
- GSA [Signature]
- EGC [Signature]





CHAMOMILE (BLDG. B)
ROOF DECK PLAN



Because you know.

AVAILABILITY PLAN

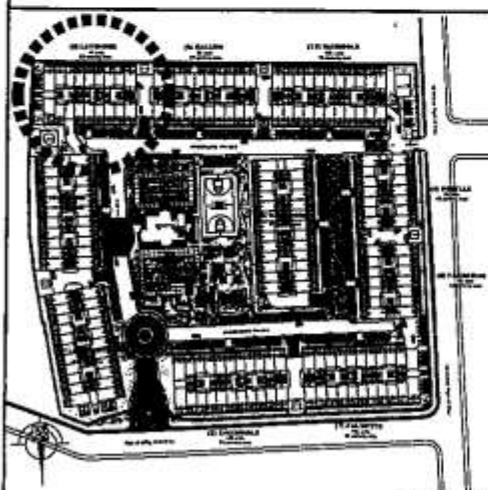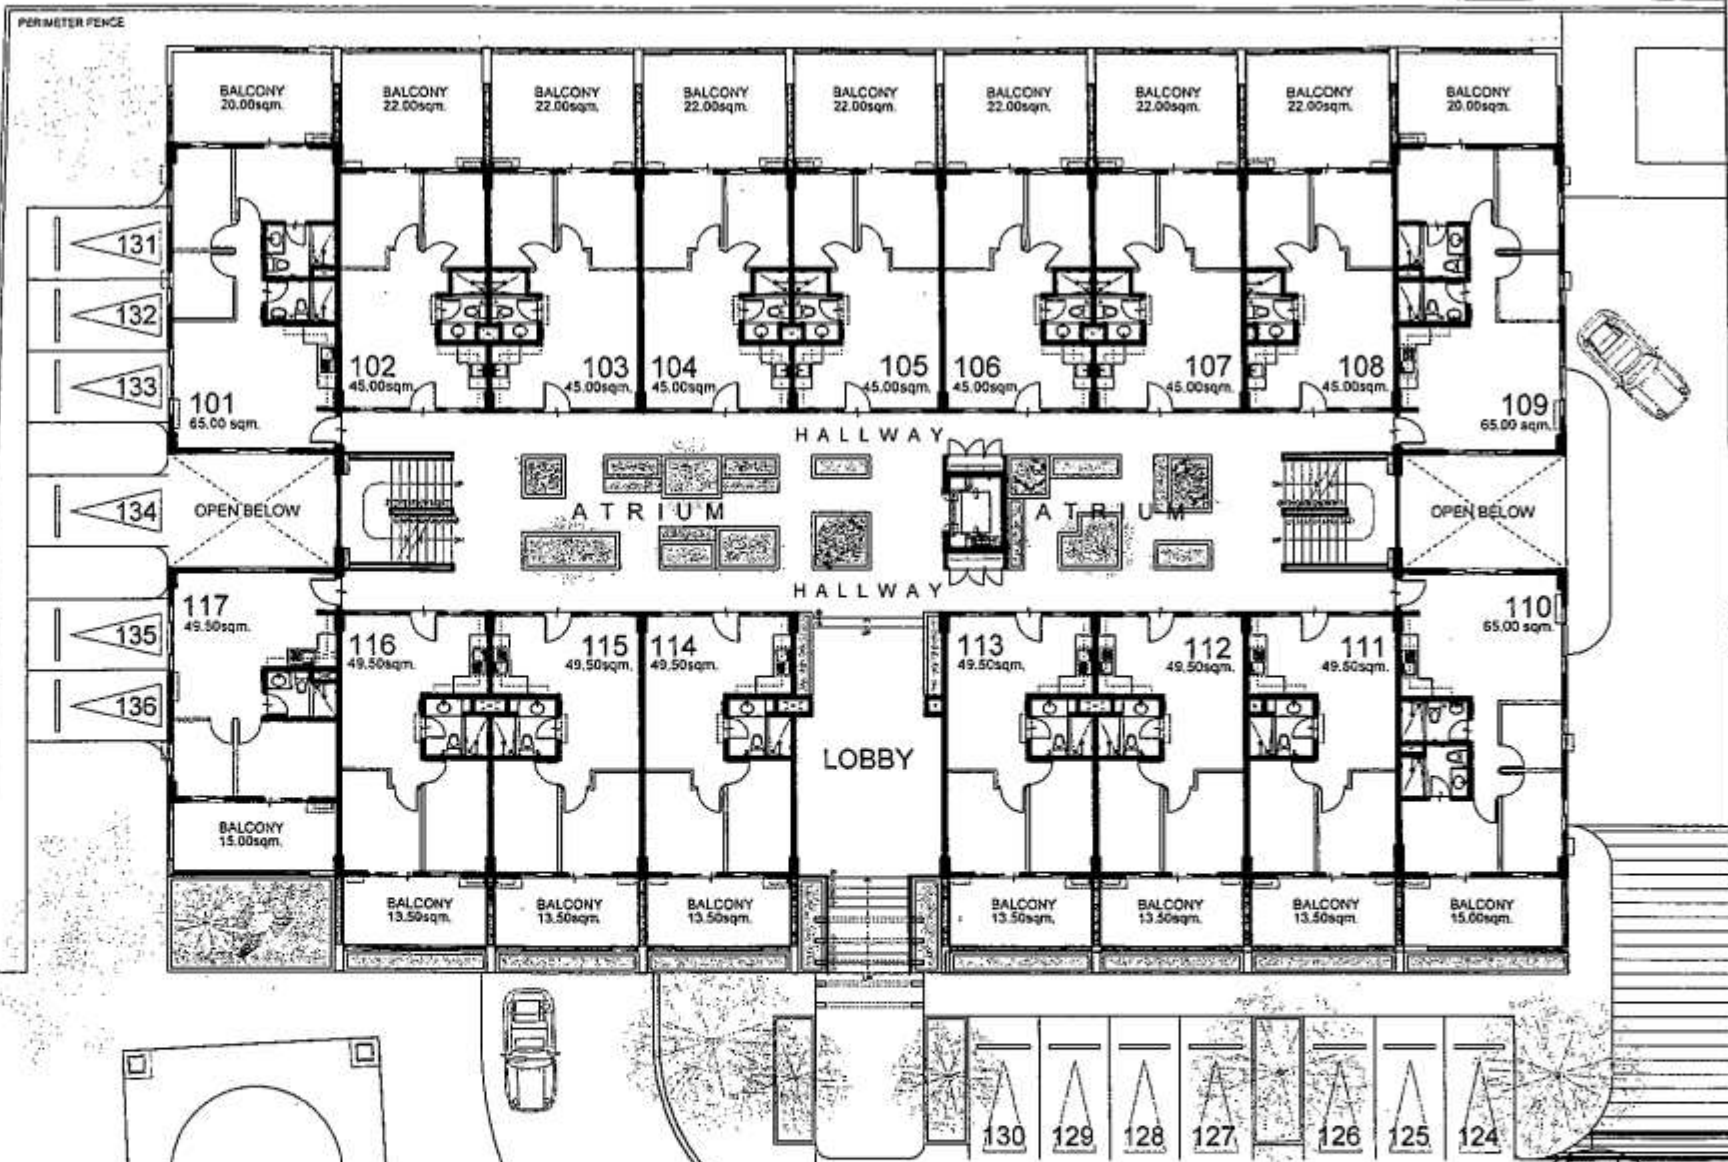

KEY PLAN

NO	DATE	REVISIONS

RMS *Sullivan* 10/27/2009
 GSA *Tr* 10/27/2009
 EGC *Tr* 10/27/2009

cedar





LAVENDER BLDG.
UPPER GROUND FLOOR PLAN



Because you know.

ΔΛ/ΔΠ ΔΡΠΠ ΙΤΥ ΔΙ ΔΠ

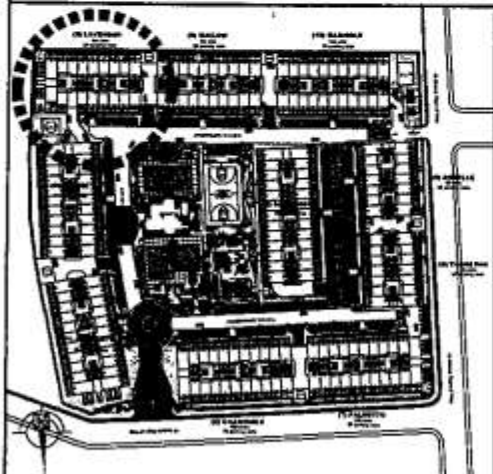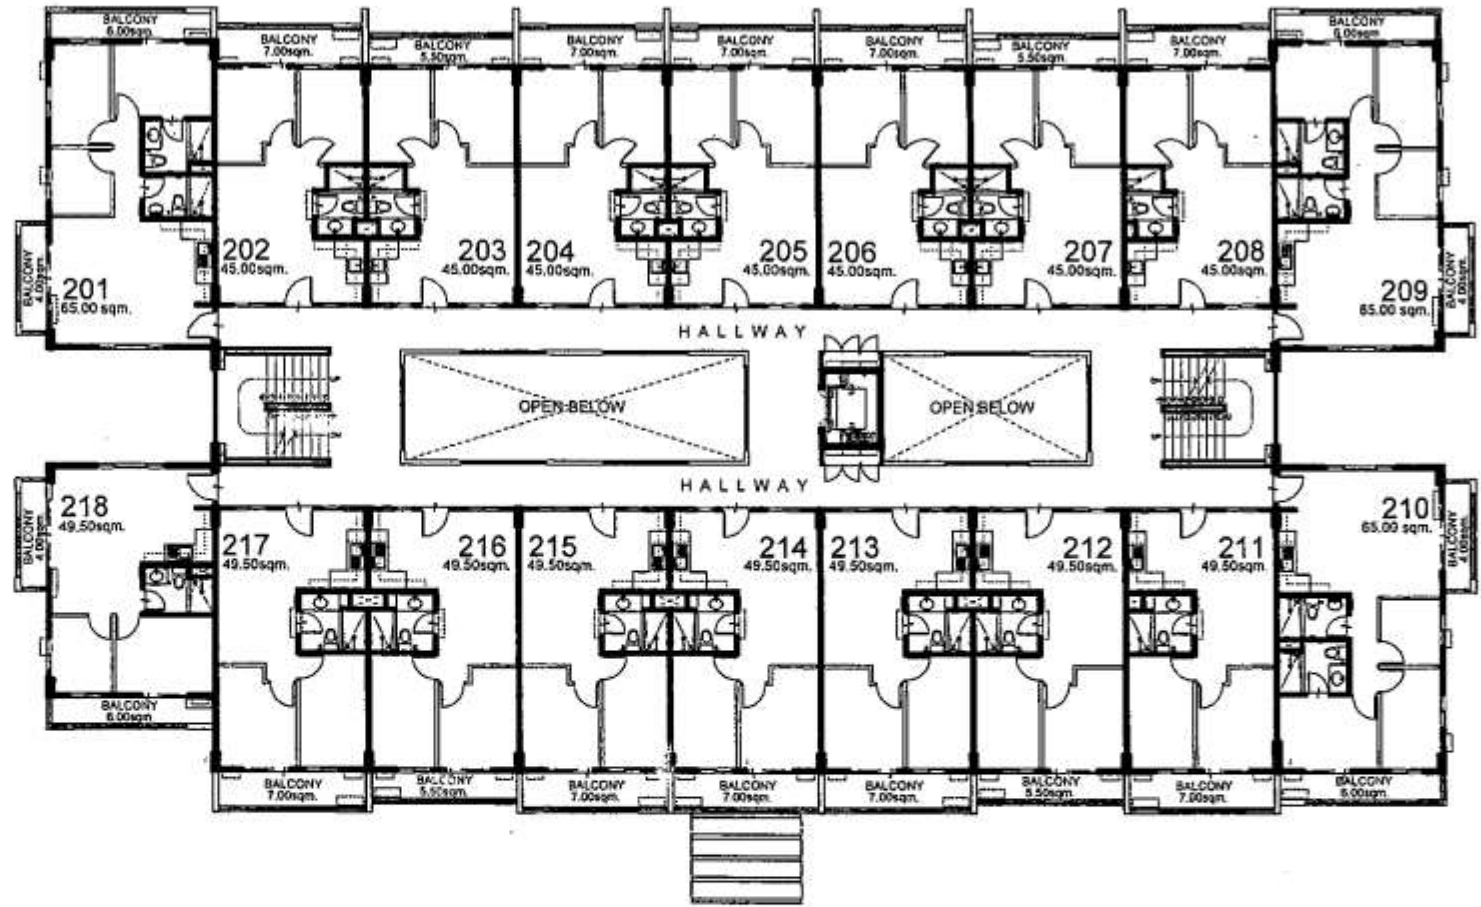


KEY PLAN

NO.	DATE	REVISIONS

DESIGNED BY: RMS MB 2008
 GSA 10/27
 EGC 1/14





LAVENDER BLDG.
SECOND FLOOR PLAN

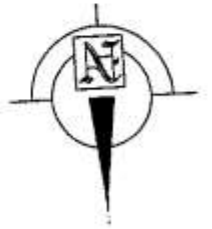

Because you know.

AVAILABILITY PLAN

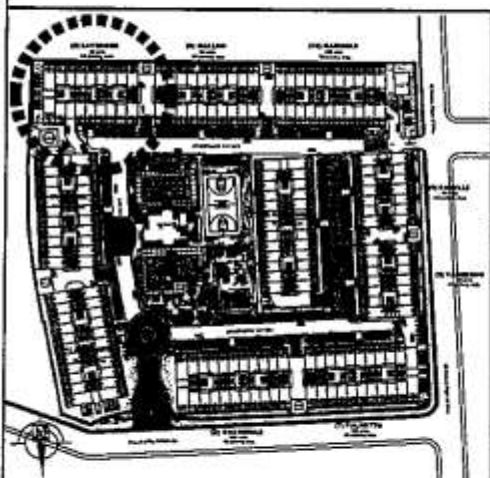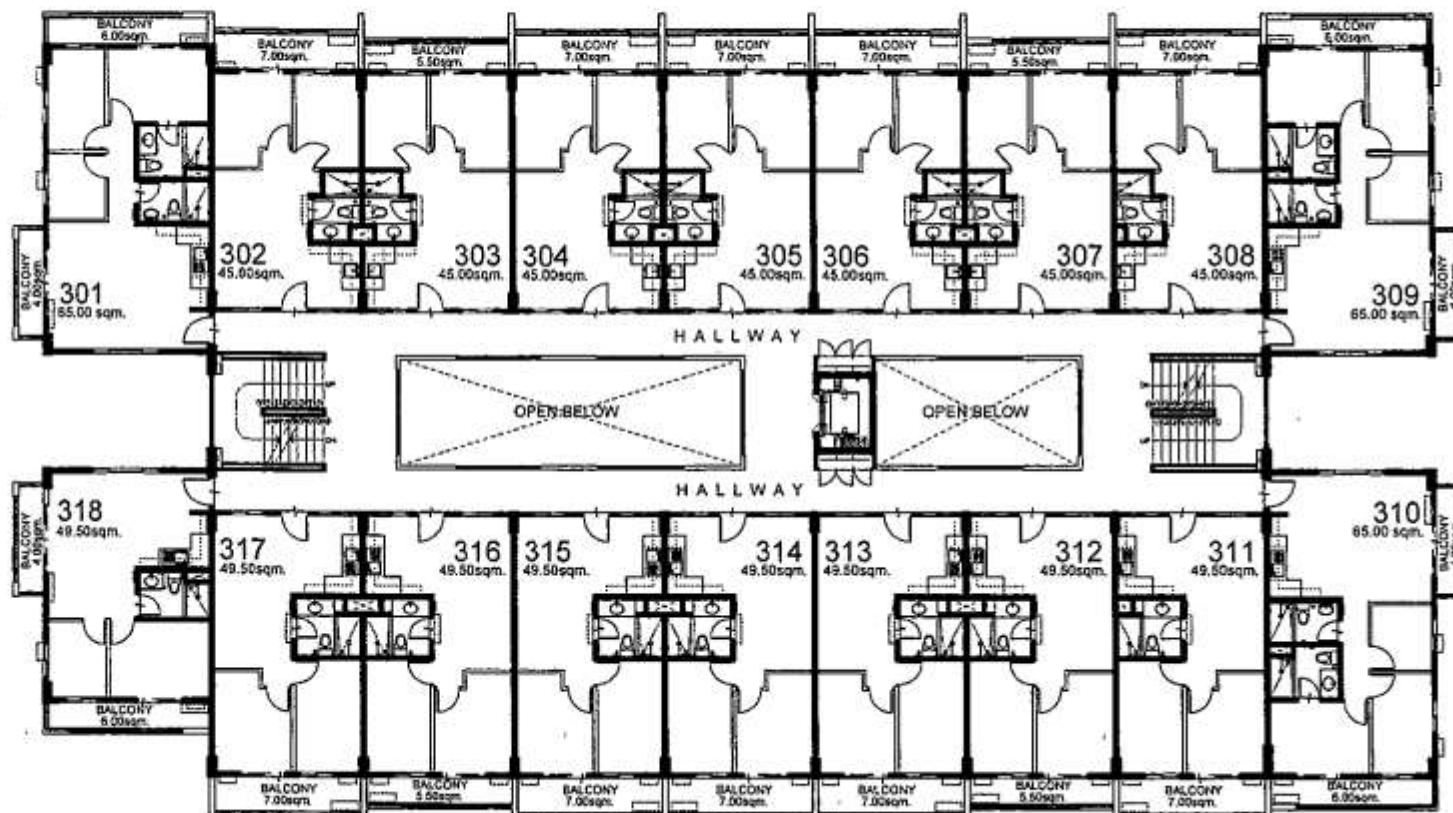


KEY PLAN

NO.	DATE	REVISIONS

RMS *Silva*
 GSA *10/27*
 EGC *11/27*





LAVENDER BLDG.
THIRD FLOOR PLAN

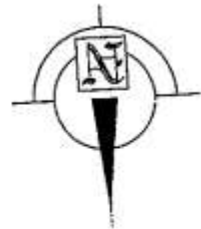

Because you know.


AVAILABILITY PLAN

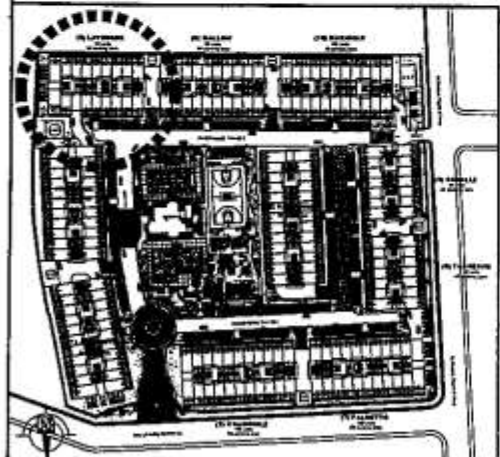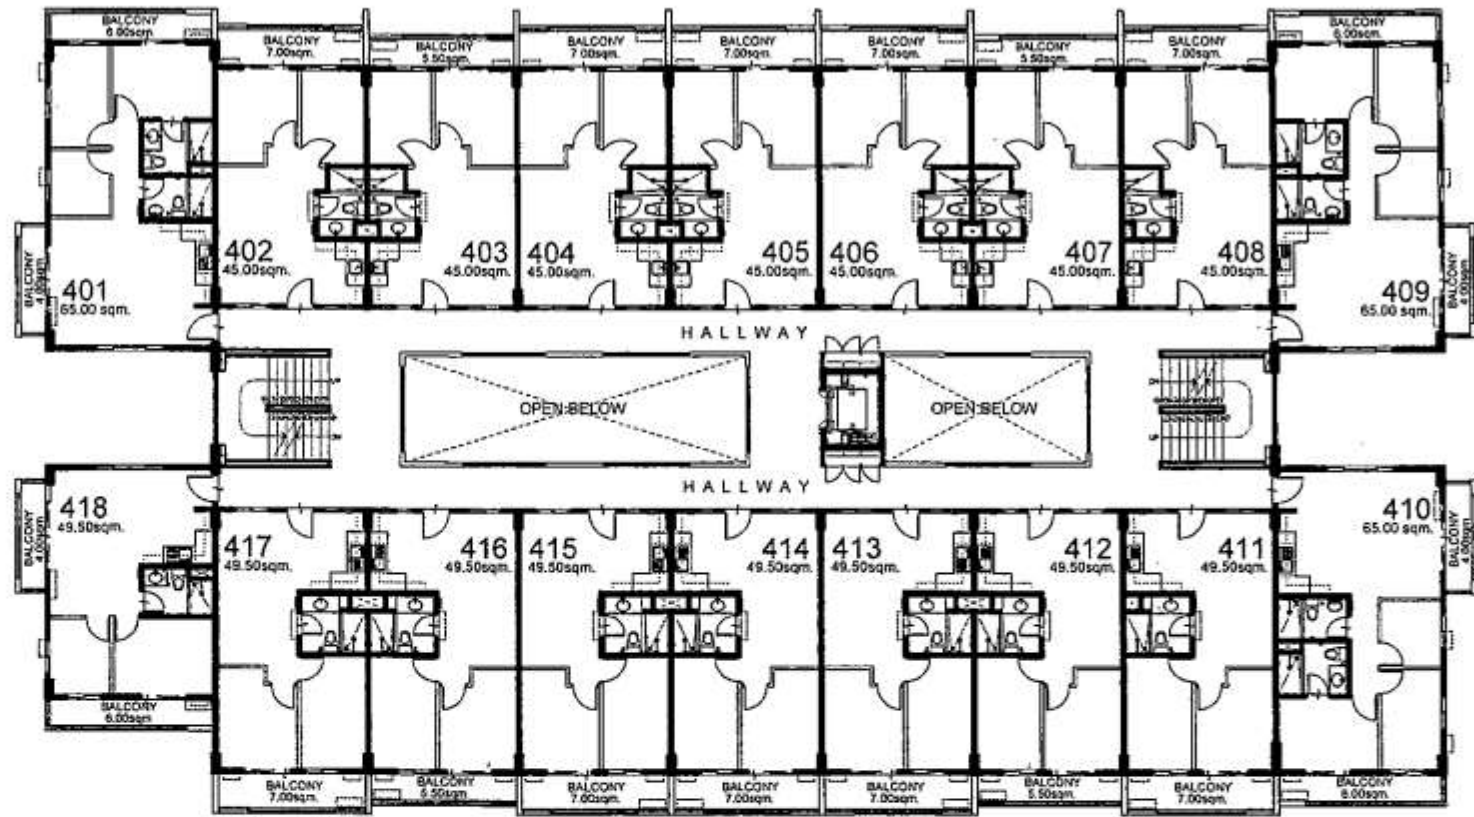


KEY PLAN

NO	DATE	REVISIONS

DESIGNED BY: RMS
 CHECKED BY: GSA
 DATE: 10/27
 EGC: 1/14


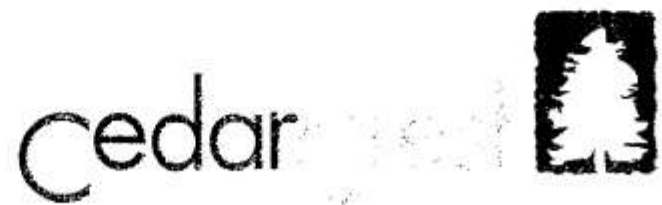


LAVENDER BLDG.
FOURTH FLOOR PLAN

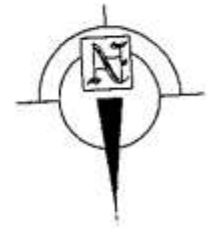

Because you know.

AVAILABILITY PLAN

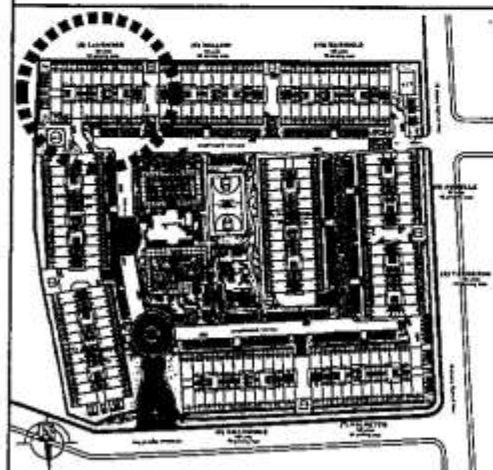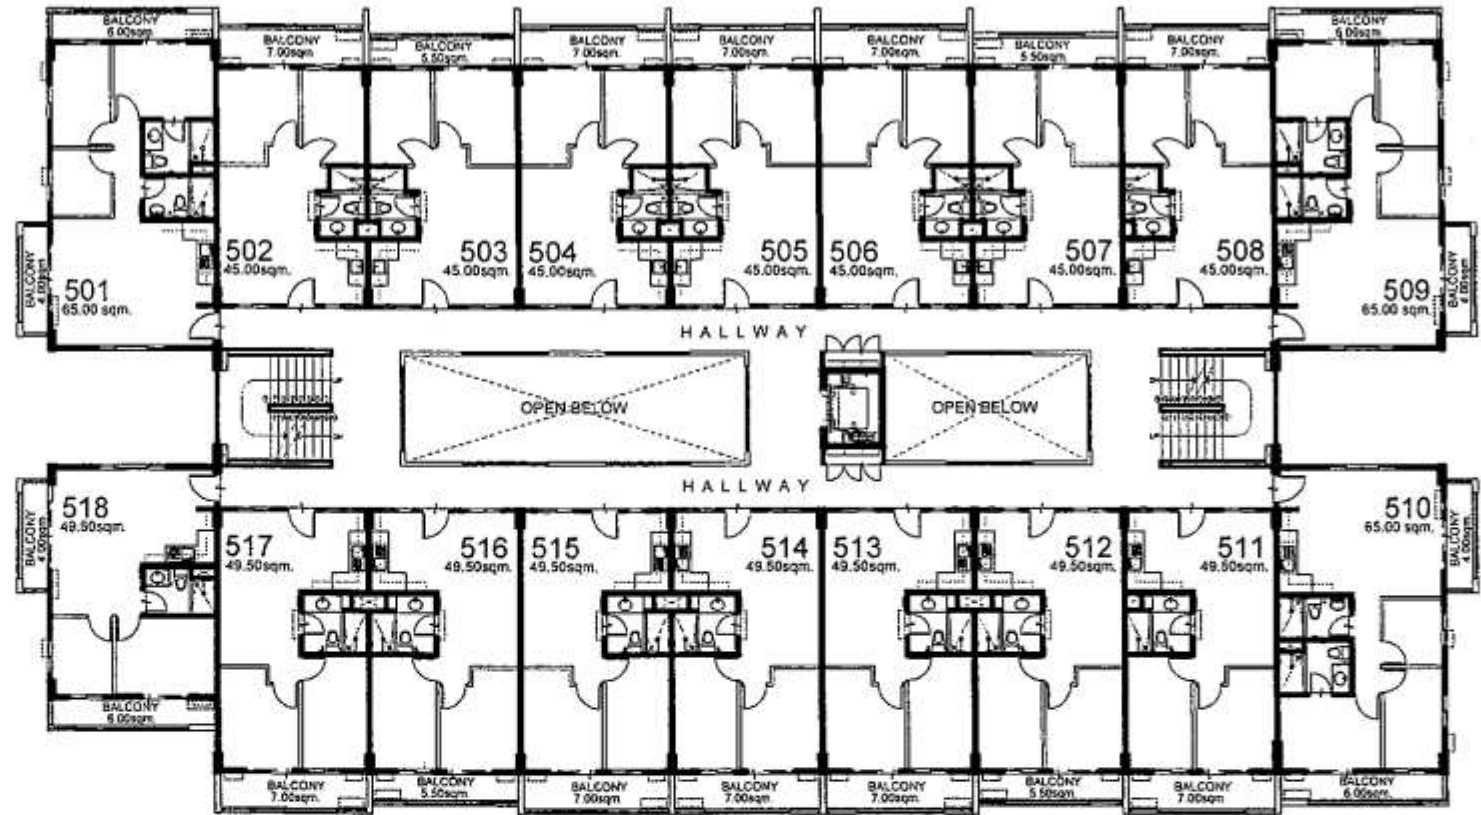


KEY PLAN

NO.	DATE	REVISIONS

RMS *[Signature]* 2008
 GSA *[Signature]* 10/27
 EGC *[Signature]* 10/27

Cedar


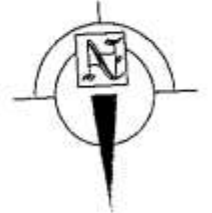


LAVENDER BLDG.
FIFTH FLOOR PLAN



Because you know.

AVAILABILITY PLAN

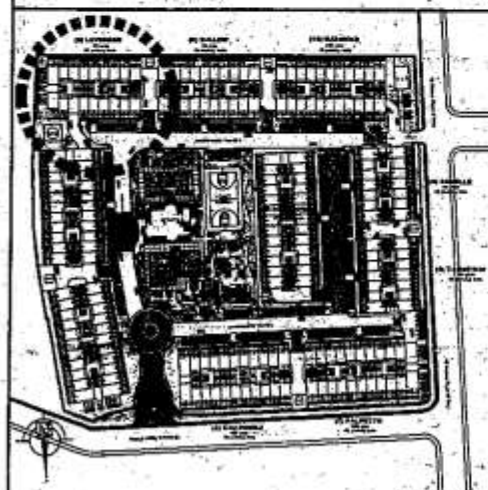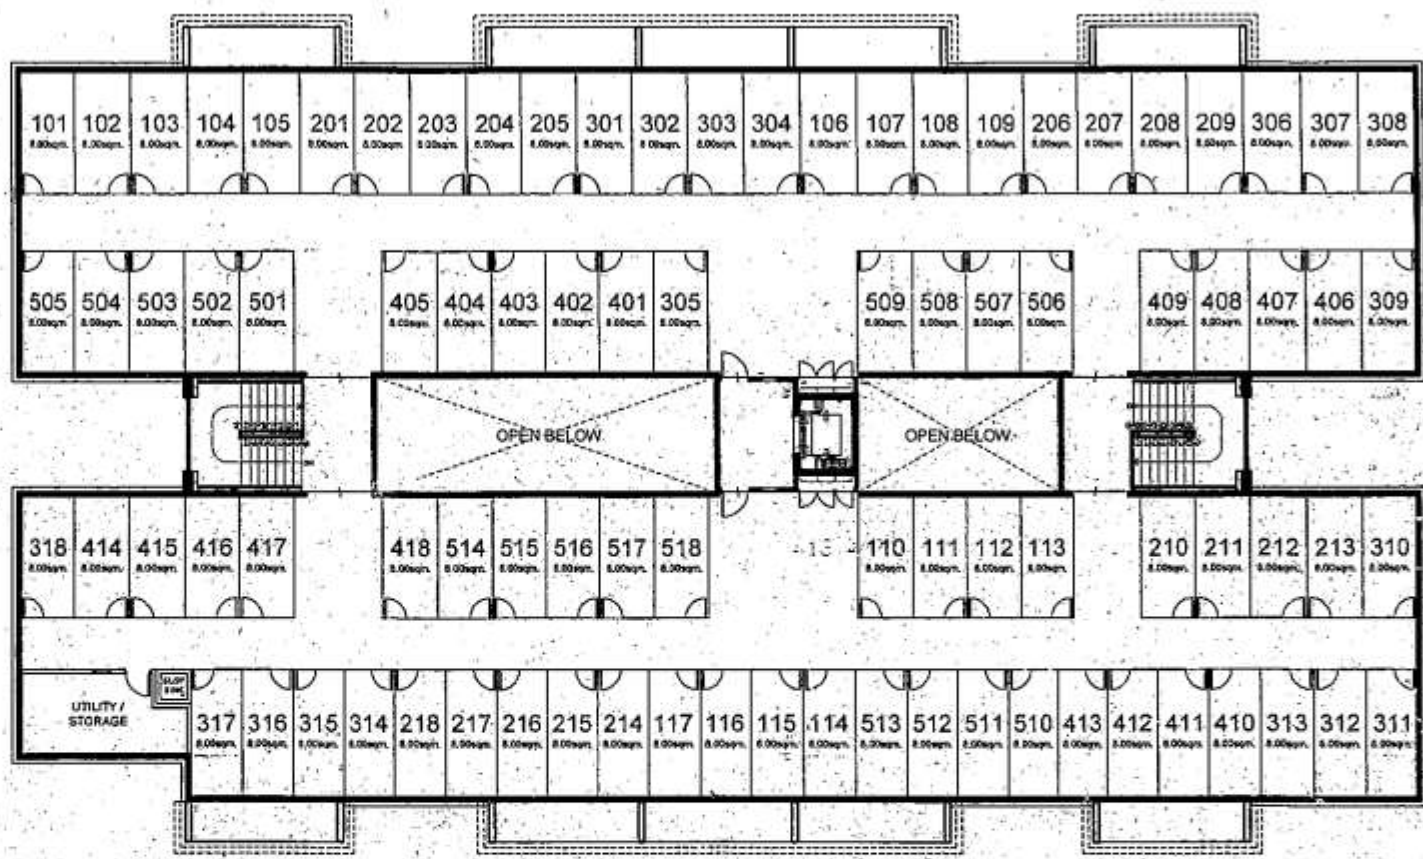

KEY PLAN


NO.	DATE	REVISIONS

RMS *SM/ra*
 GSA *10/17*
 EGC *JF*

Cedar





LAVENDER BLDG.
ROOF DECK PLAN

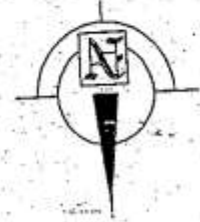

Because you know.


AVAILABILITY PLAN

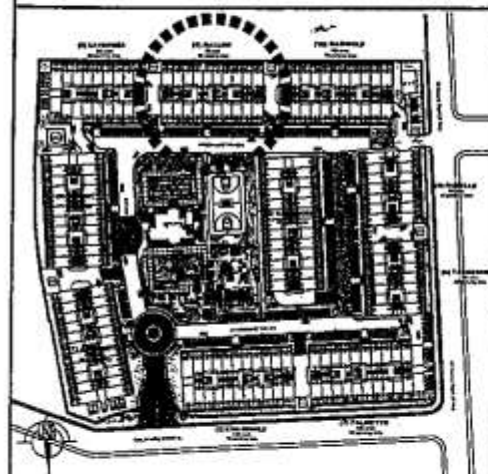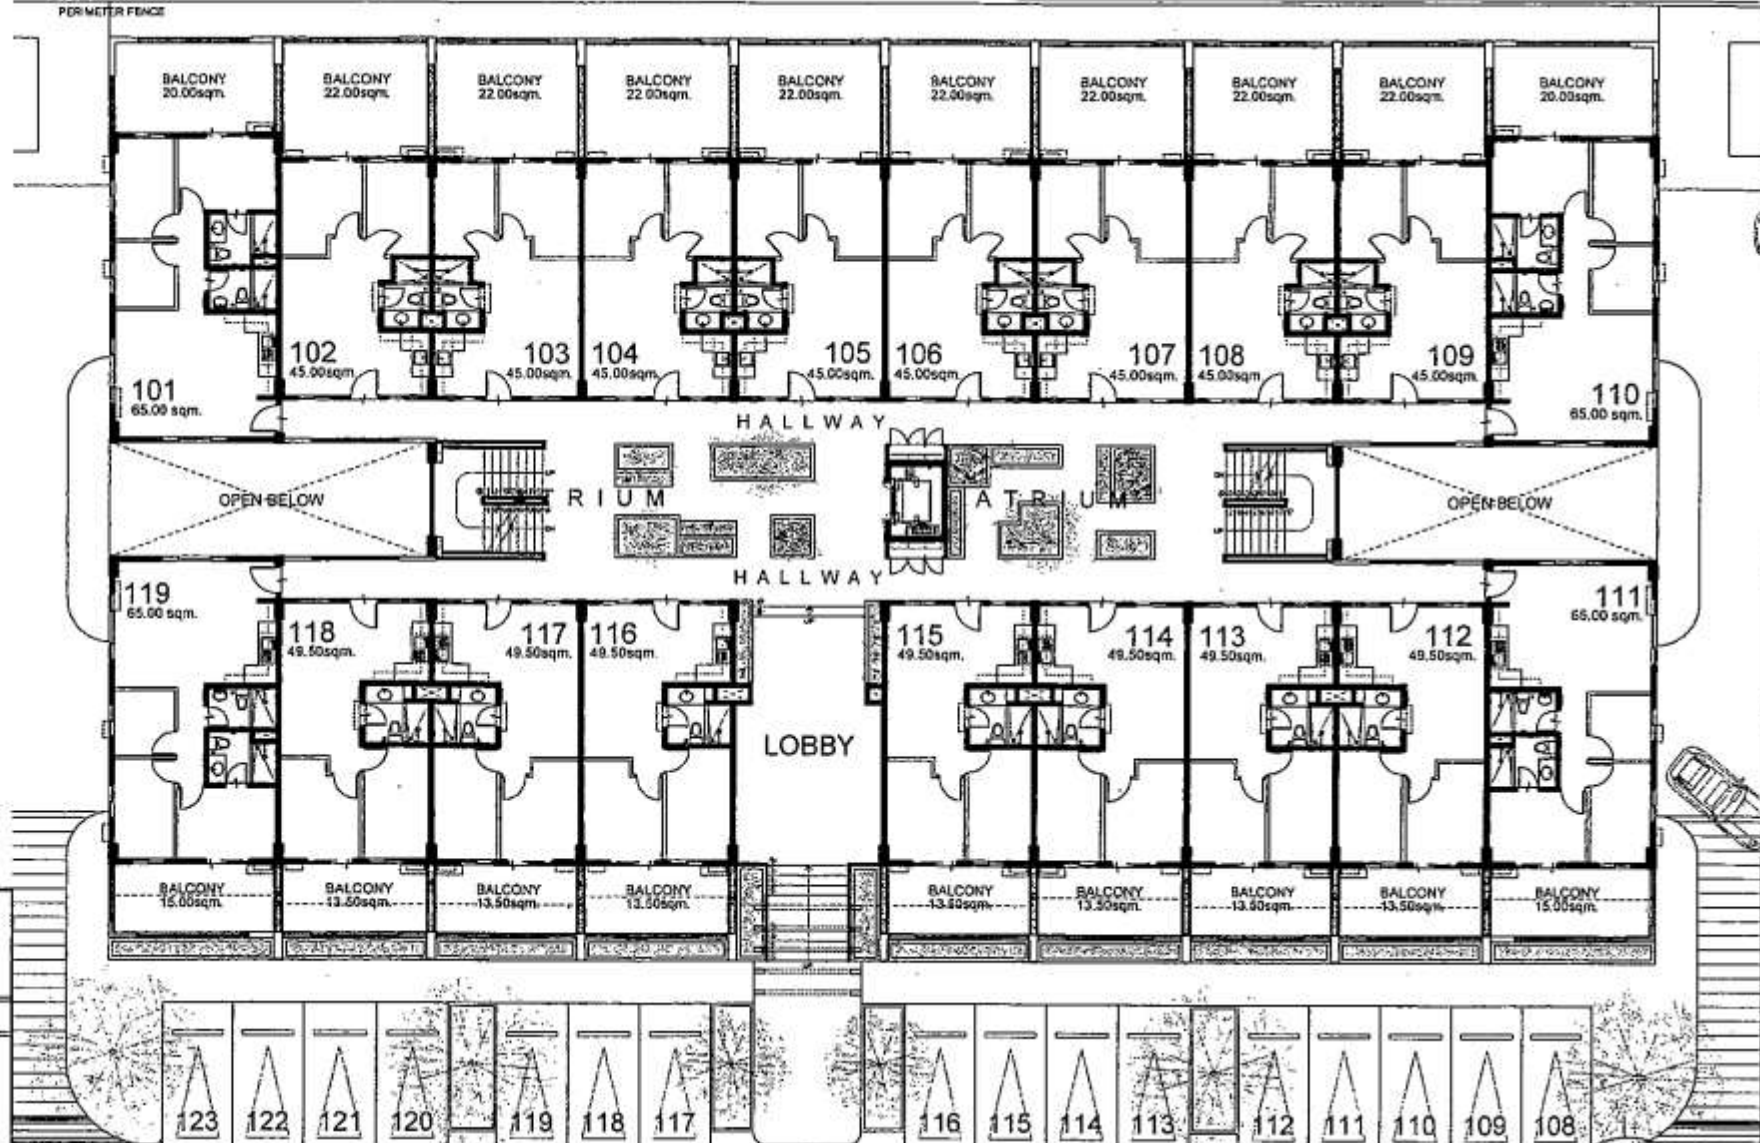

KEY PLAN

NO.	DATE	REVISIONS
		RMS [Signature]
		GSA [Signature]
		EGC [Signature]

Cedar


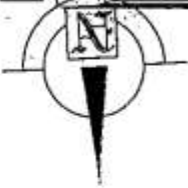


MALLOW BLDG.
UPPER GROUND FLOOR PLAN

DMCI HOMES

Because you know.

ΔΛΛΗ ΔΡΗ ΙΤΥ ΠΙ ΔΛ

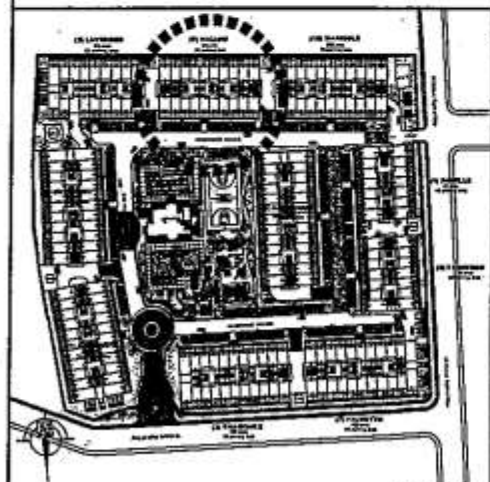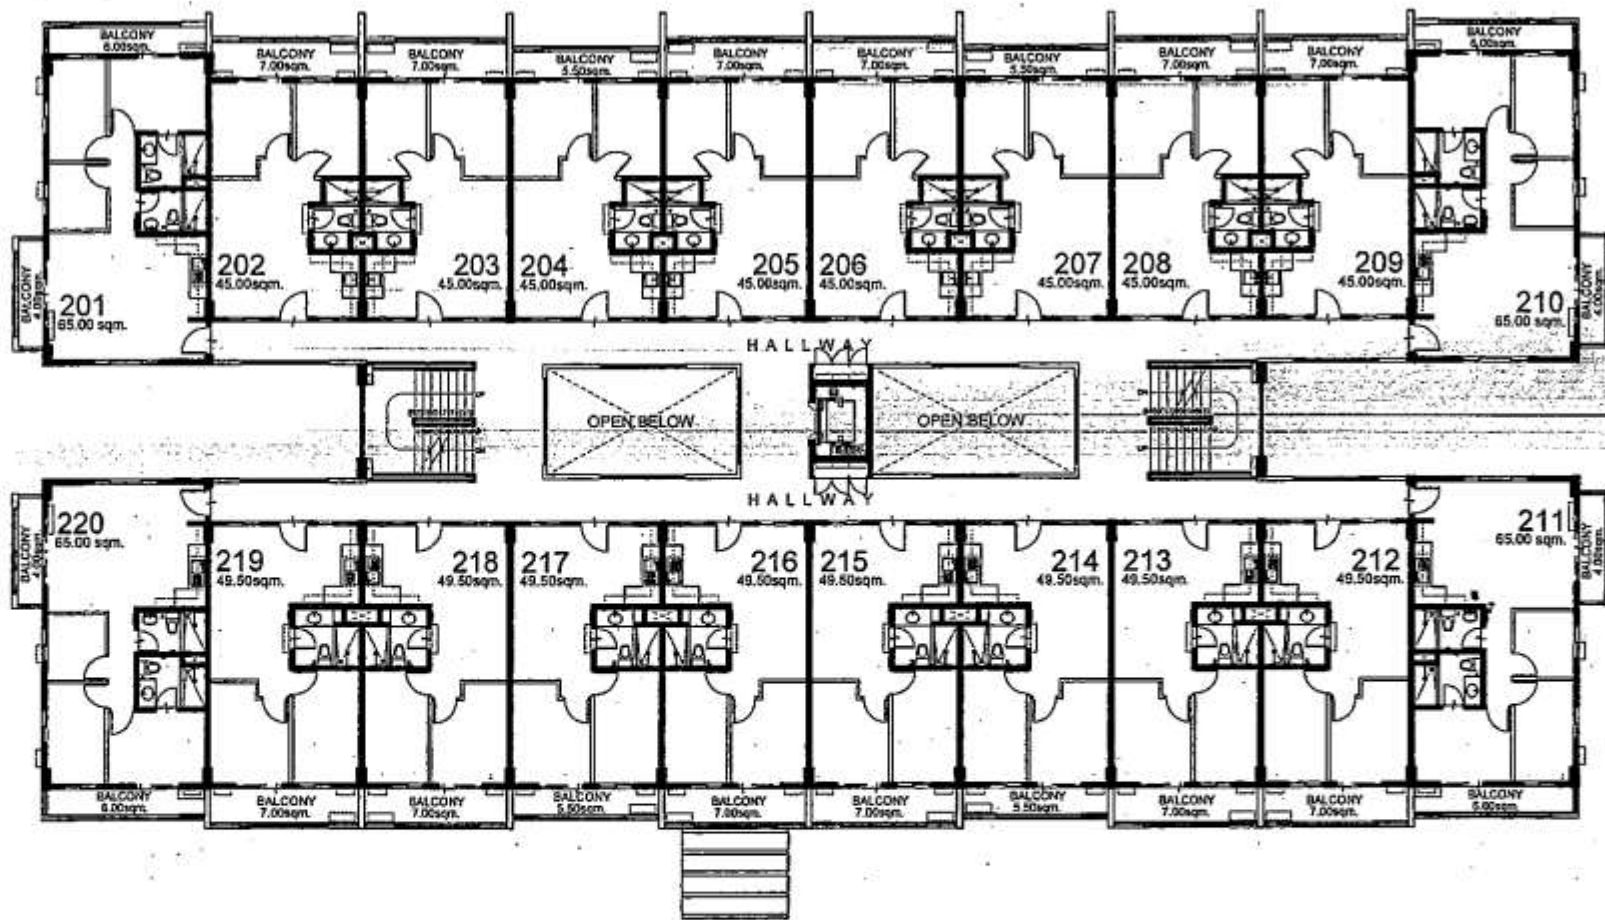


KEY PLAN

NO.	DATE	REVISIONS

RMS *[Signature]*
 GSA *[Signature]*
 EGC *[Signature]*





MALLOW BLDG.
SECOND FLOOR PLAN

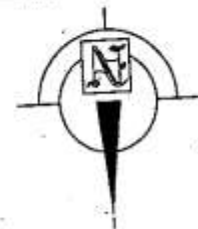

Because you know.

AVAILABILITY PLAN

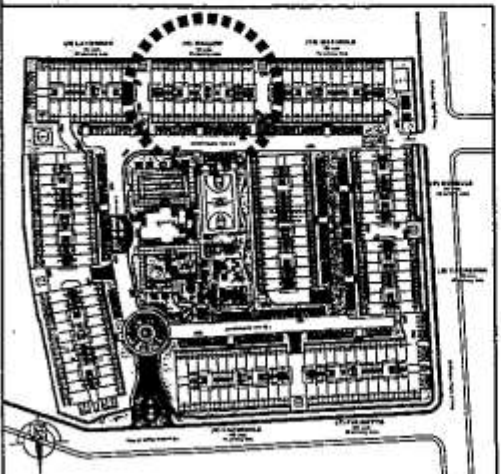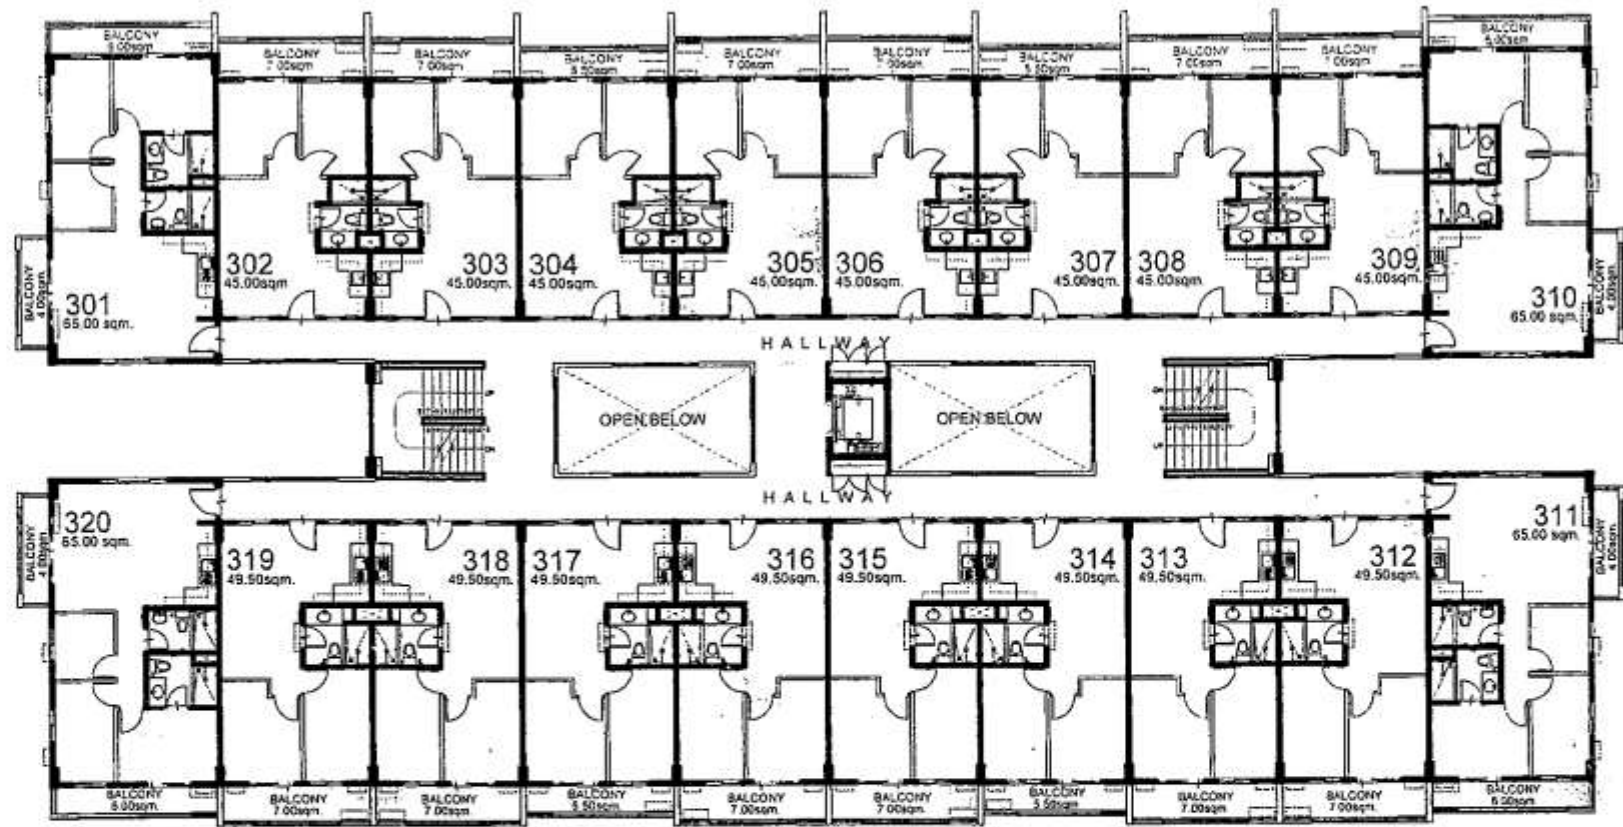


KEY PLAN

NO.	DATE	REVISIONS

RMS *[Signature]*
 GSA *[Signature]*
 EGC *[Signature]*

cedar


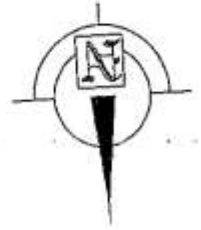


MALLOW BLDG.
THIRD FLOOR PLAN



Because you know.


AVAILABILITY PLAN

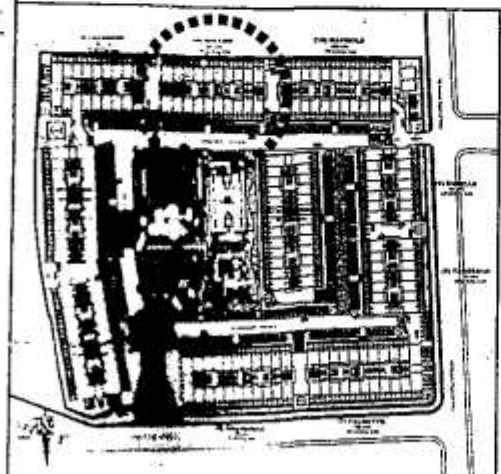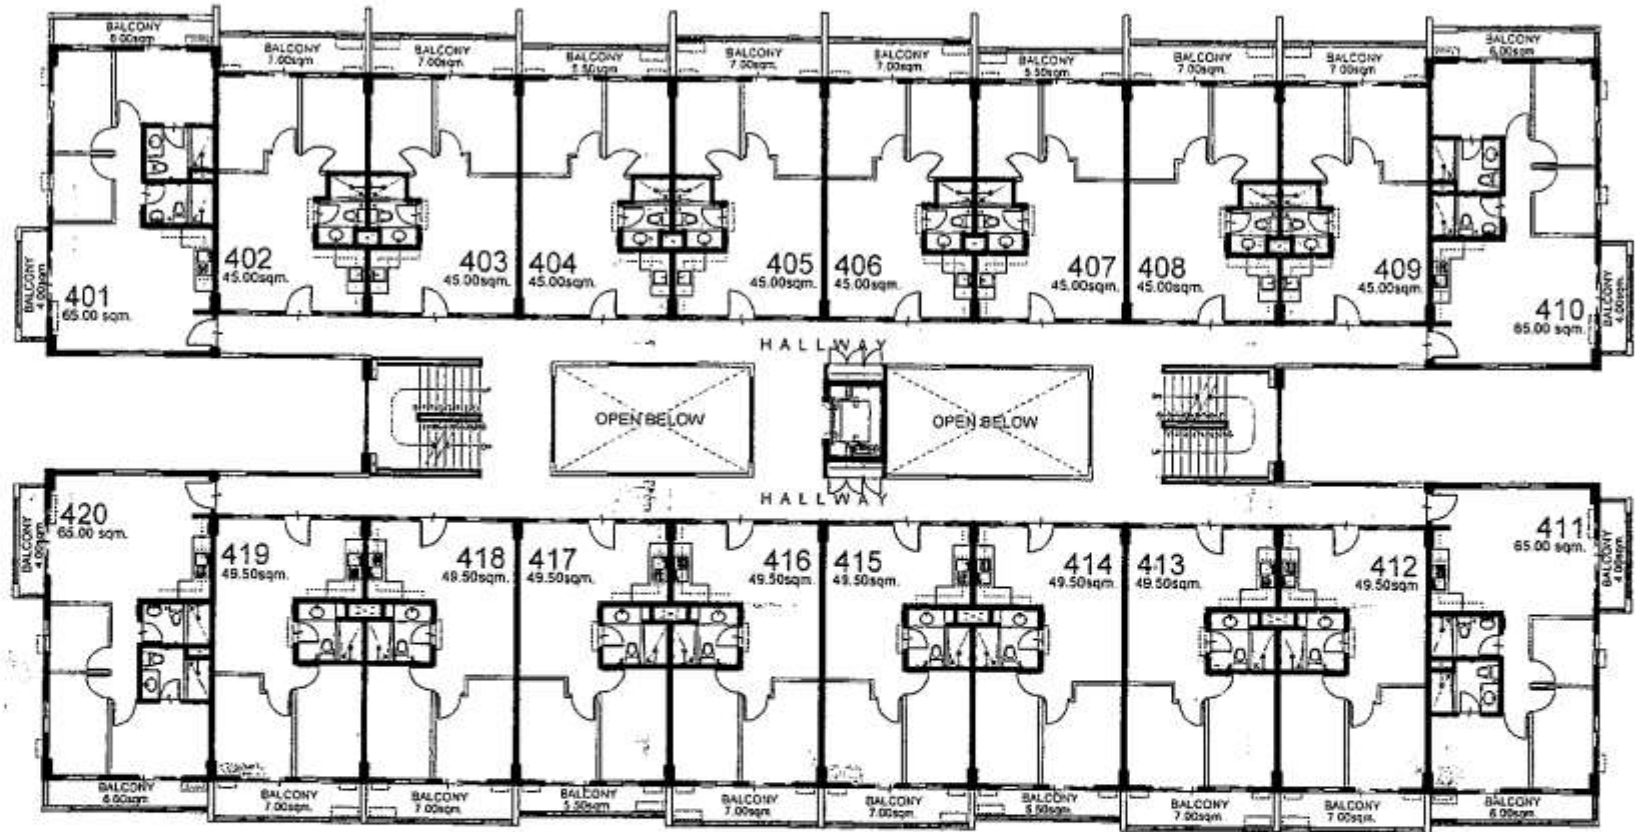

KEY PLAN

RMS *[Signature]*
 GSA *[Signature]*
 EGC *[Signature]*

cedar


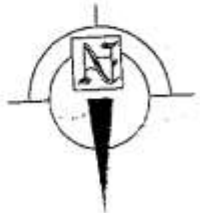


MALLOW BLDG.
 FOURTH FLOOR PLAN



Because you know.

AVAILABILITY PLAN

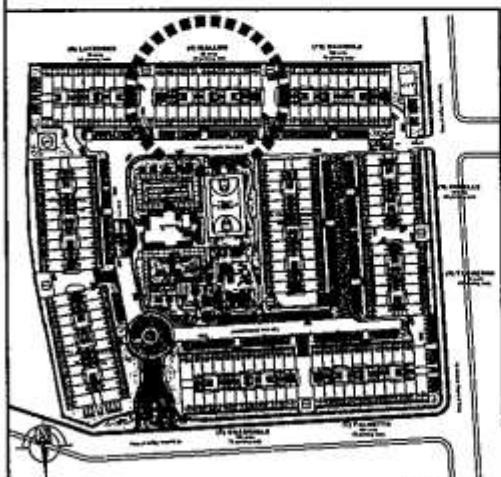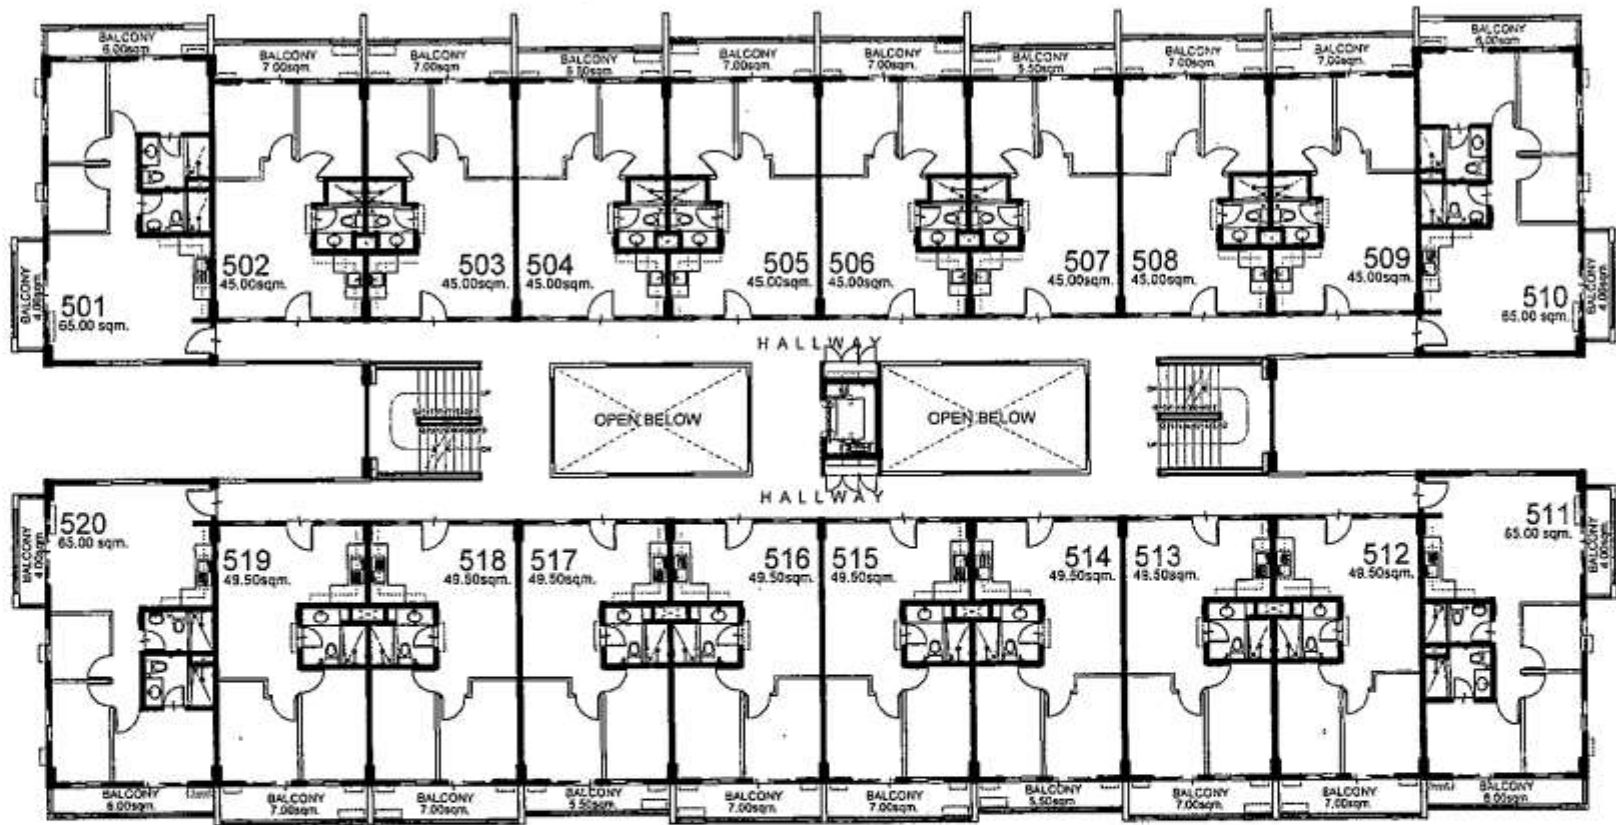


KEY PLAN

NO.	DATE	REVISIONS

NOTED BY: RMS *Ellen* 10/20/01
 GSA *10/20*
 EGC *10/20*

cedar *crest*


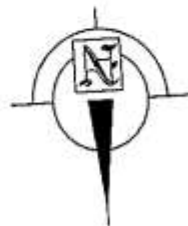


MALLOW BLDG.
FIFTH FLOOR PLAN



Because you know.

AVAILABILITY PLAN

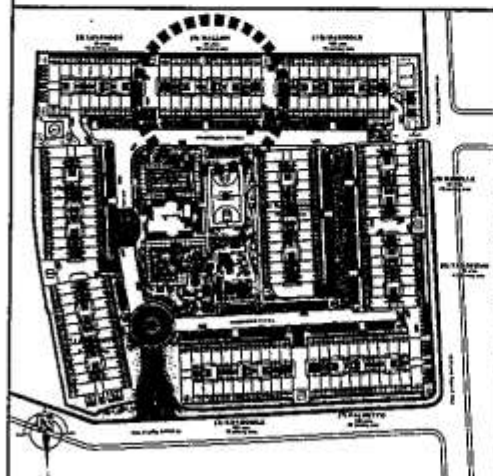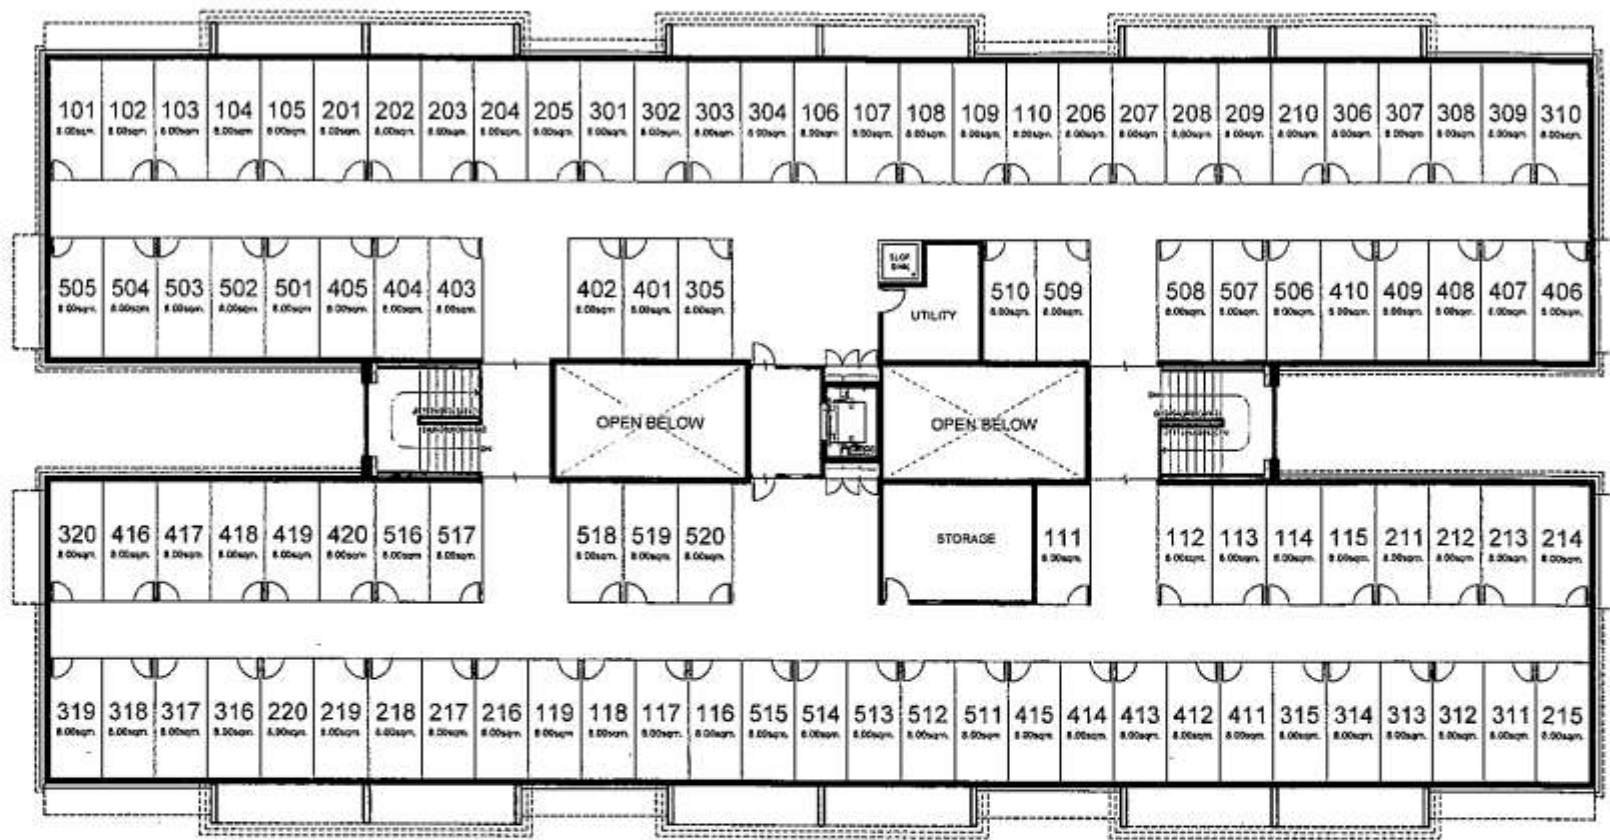


KEY PLAN

NO.	DATE	REVISIONS

DESIGNER: RMS *[Signature]*
 GSA: *[Signature]*
 EGC: *[Signature]*

Cedar

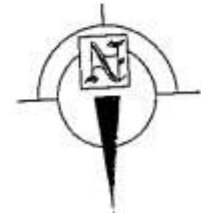

MALLOW BLDG.
ROOF DECK PLAN



Because you know.

AVAILABILITY PLAN