

28.50 sq.m. 1-BR TYPE - A
INNER UNIT - 28.50 sq.m. / 306.83 sq.ft.
WITH BALCONY - 4.50 sq.m. / 48.44 sq.ft.
GROSS FLOOR AREA - 33.00 sq.m. / 355.27 sq.ft.

SCALE: 1 : 80 mtrs.

NOTE:

- DIMENSIONS & AREAS MAY VARY BASED ON ACTUAL SITE CONDITION.
- FURNITURE & APPLIANCES ARE NOT INCLUDED.
- FLOOR PLANS DEPICTED IN THIS MATERIAL ARE FOR ILLUSTRATION PURPOSES ONLY.
- ALL PLANS, DETAILS AND SPECIFICATIONS CONTAINED HEREIN ARE SUBJECT TO CHANGE WITHOUT PRIOR NOTICE AND DO NOT CONSTITUTE PART OF ANY OFFER OR CONTRACT.
- ALL UNITS OF THE CRESTMONT ONLY COME WITH PROVISION FOR SPLIT-TYPE AIR CONDITIONING SYSTEMS


INNER UNIT	AREA	
	SQ. MTR.	SQ. FT.
BEDROOM	10.00	107.65
LIVING / DINING	7.00	75.35
KITCHEN	6.50	69.97
T&B	5.00	53.80
UNIT AREA	28.50	306.77
BALCONY	4.50	48.44
GR. FLR. AREA	33.00	355.27

Noel *[Signature]* 5/9/2019

NOTED BY:

ANA	<i>[Signature]</i>	5/5
RMS	<i>[Signature]</i>	03/04/19
AMC	<i>[Signature]</i>	slr



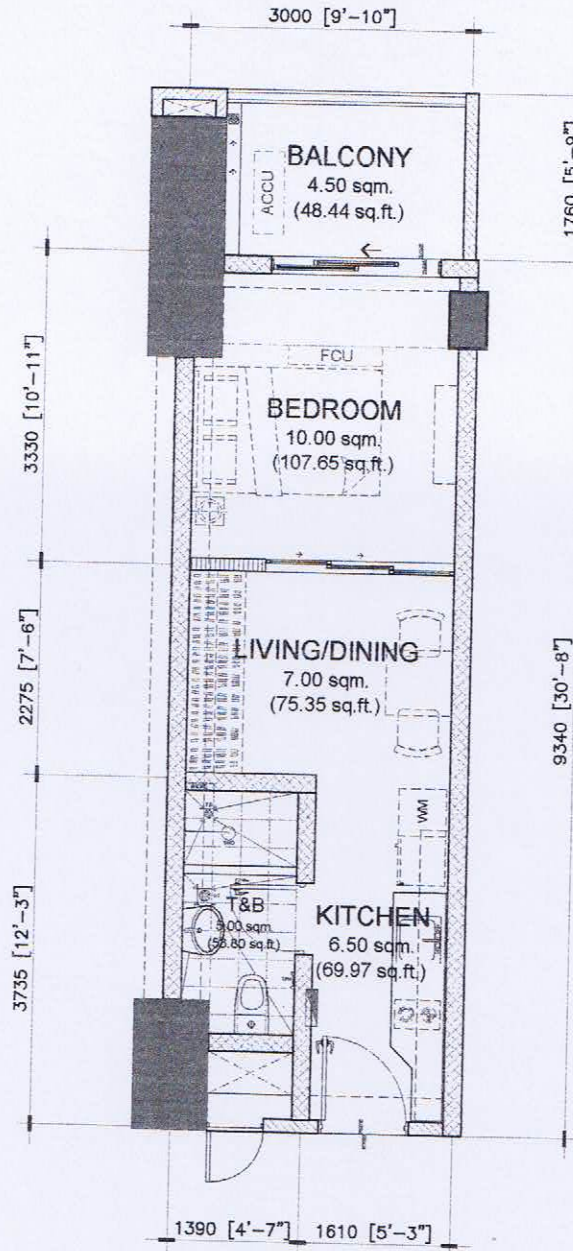

Noel *[Signature]* 5/9/2019

NOTED BY:		
ANA	<i>[Signature]</i>	5/9
RMS	<i>[Signature]</i>	03 MAY
AMC	<i>[Signature]</i>	5/9


28.50 sq.m. 1-BR TYPE - A.1
INNER UNIT - 28.50 sq.m. / 306.83 sq.ft.
 WITH BALCONY - 4.50 sq.m. / 48.44 sq.ft.
 GROSS FLOOR AREA - 33.00 sq.m. / 355.27 sq.ft.

SCALE: 1 : 80 mtrs.

NOTE:
 - DIMENSIONS & AREAS MAY VARY BASED ON ACTUAL SITE CONDITION.
 - FURNITURE & APPLIANCES ARE NOT INCLUDED.
 - FLOOR PLANS DEPICTED IN THIS MATERIAL ARE FOR ILLUSTRATION PURPOSES ONLY.
 - ALL PLANS, DETAILS AND SPECIFICATIONS CONTAINED HEREIN ARE SUBJECT TO CHANGE WITHOUT PRIOR NOTICE AND DO NOT CONSTITUTE PART OF ANY OFFER OR CONTRACT.
 - ALL UNITS OF THE CRESTMONT ONLY COME WITH PROVISION FOR SPLIT-TYPE AIR CONDITIONING SYSTEMS.

INNER UNIT	AREA	
	SQ. MTR.	SQ. FT.
BEDROOM	10.00	107.65
LIVING / DINING	7.00	75.35
KITCHEN	6.50	69.97
T&B	5.00	53.80
UNIT AREA	28.50	306.77
BALCONY	4.50	48.44
GR. FLR. AREA	33.00	355.27



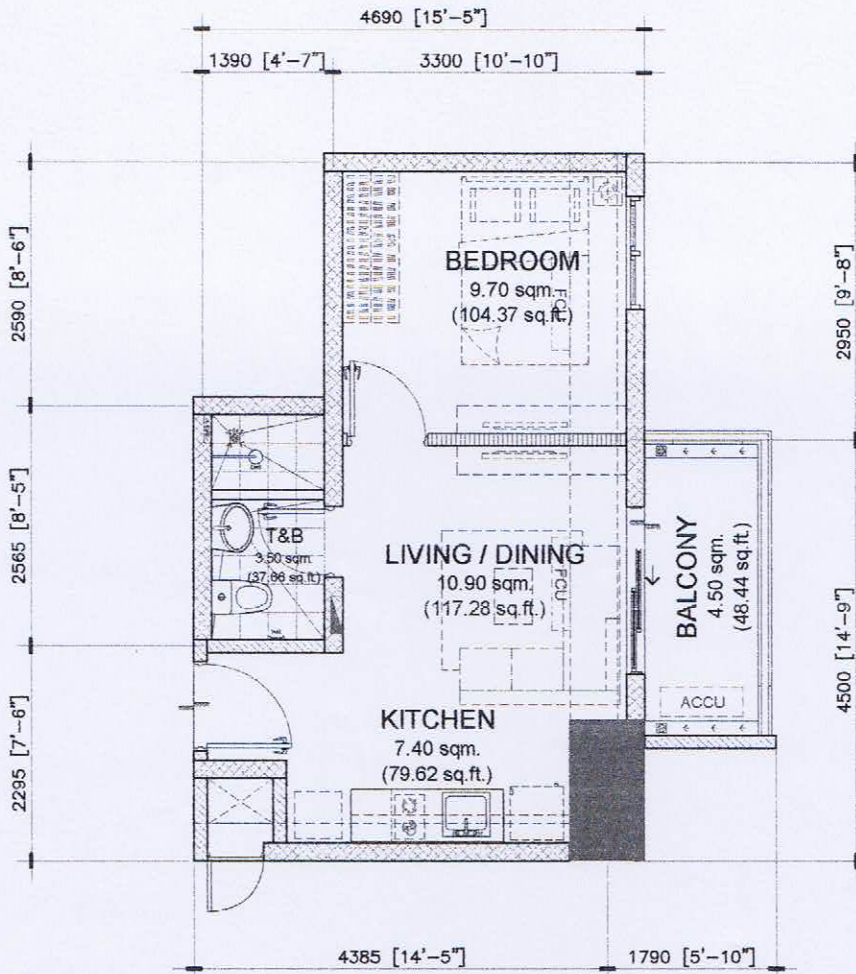

Noel *[Signature]* 5/9/2019

NOTED BY:

ANA	<i>[Signature]</i>	5/9
RMS	<i>[Signature]</i>	09 MAY
AMC	<i>[Signature]</i>	5/9


31.50 sq.m. 1-BR TYPE - B
END UNIT - 31.50 sq.m. / 338.93 sq.ft.
 WITH BALCONY - 4.50 sq.m. / 48.44 sq.ft.
GROSS FLOOR AREA - 36.00 sq.m. / 387.50 sq.ft.

SCALE: 1 : 80 mtrs.

NOTE:

- DIMENSIONS & AREAS MAY VARY BASED ON ACTUAL SITE CONDITION.
- FURNITURE & APPLIANCES ARE NOT INCLUDED.
- FLOOR PLANS DEPICTED IN THIS MATERIAL ARE FOR ILLUSTRATION PURPOSES ONLY.
- ALL PLANS, DETAILS AND SPECIFICATIONS CONTAINED HEREIN ARE SUBJECT TO CHANGE WITHOUT PRIOR NOTICE AND DO NOT CONSTITUTE PART OF ANY OFFER OR CONTRACT
- ALL UNITS OF THE CRESTMONT ONLY COME WITH PROVISION FOR SPLIT-TYPE AIR CONDITIONING SYSTEMS

END UNIT	AREA	
	SQ. MTR.	SQ. FT.
LIVING/DINING	10.90	117.28
KITCHEN	7.40	79.62
BEDROOM	9.70	104.37
T&B	3.50	37.66
UNIT AREA	31.50	338.93
BALCONY	4.50	48.44
GR. FLR. AREA	36.00	387.50

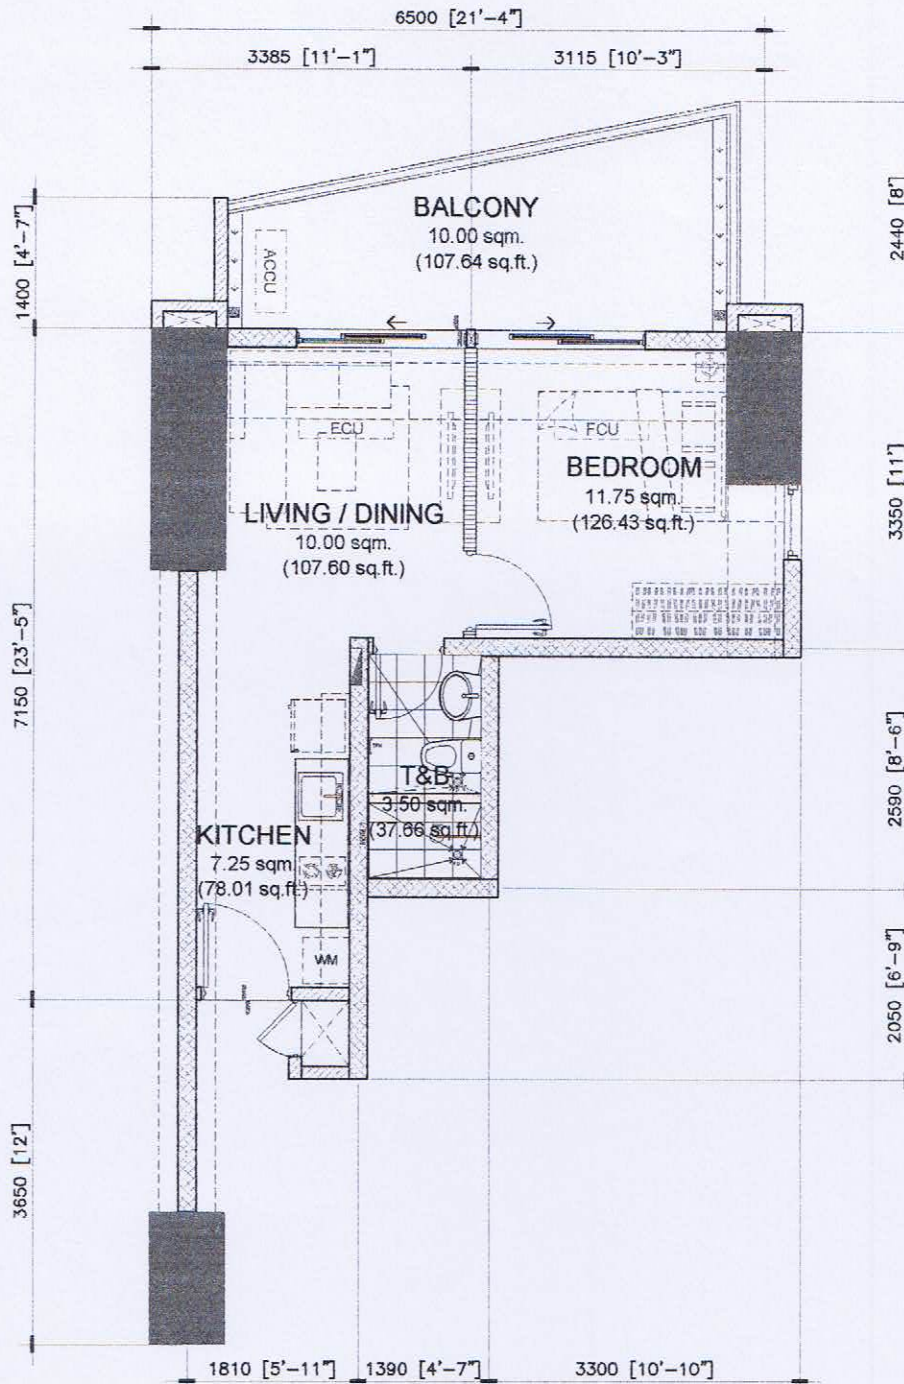

Noel *[Signature]* 5/9/2019

NOTED BY:	
ANA	<i>[Signature]</i> 5/9
RMS	<i>[Signature]</i> 5/9
AMC	<i>[Signature]</i> 5/9


32.50 sq.m. 1-BR TYPE - C
 END UNIT - 32.50 sq.m. / 349.70 sq.ft.
 WITH BALCONY - 10.00 sq.m. / 107.64 sq.ft.
 GROSS FLOOR AREA - 42.50 sq.m. / 457.47 sq. ft.

SCALE: 1 : 80 mtrs.

- NOTE:
- DIMENSIONS & AREAS MAY VARY BASED ON ACTUAL SITE CONDITION.
 - FURNITURE & APPLIANCES ARE NOT INCLUDED.
 - FLOOR PLANS DEPICTED IN THIS MATERIAL ARE FOR ILLUSTRATION PURPOSES ONLY.
 - ALL PLANS, DETAILS AND SPECIFICATIONS CONTAINED HEREIN ARE SUBJECT TO CHANGE WITHOUT PRIOR NOTICE AND DO NOT CONSTITUTE PART OF ANY OFFER OR CONTRACT.
 - ALL UNITS OF THE CRESTMONT ONLY COME WITH PROVISION FOR SPLIT-TYPE AIR-CONDITIONING SYSTEMS

END UNIT	AREA	
	SQ. MTR.	SQ. FT.
LIVING/DINING	10.00	107.60
KITCHEN	7.25	78.01
BEDROOM	11.75	126.43
T&B	3.50	37.66
UNIT AREA	32.50	349.70
BALCONY	10.00	107.64
GR. FLR. AREA	42.50	457.47



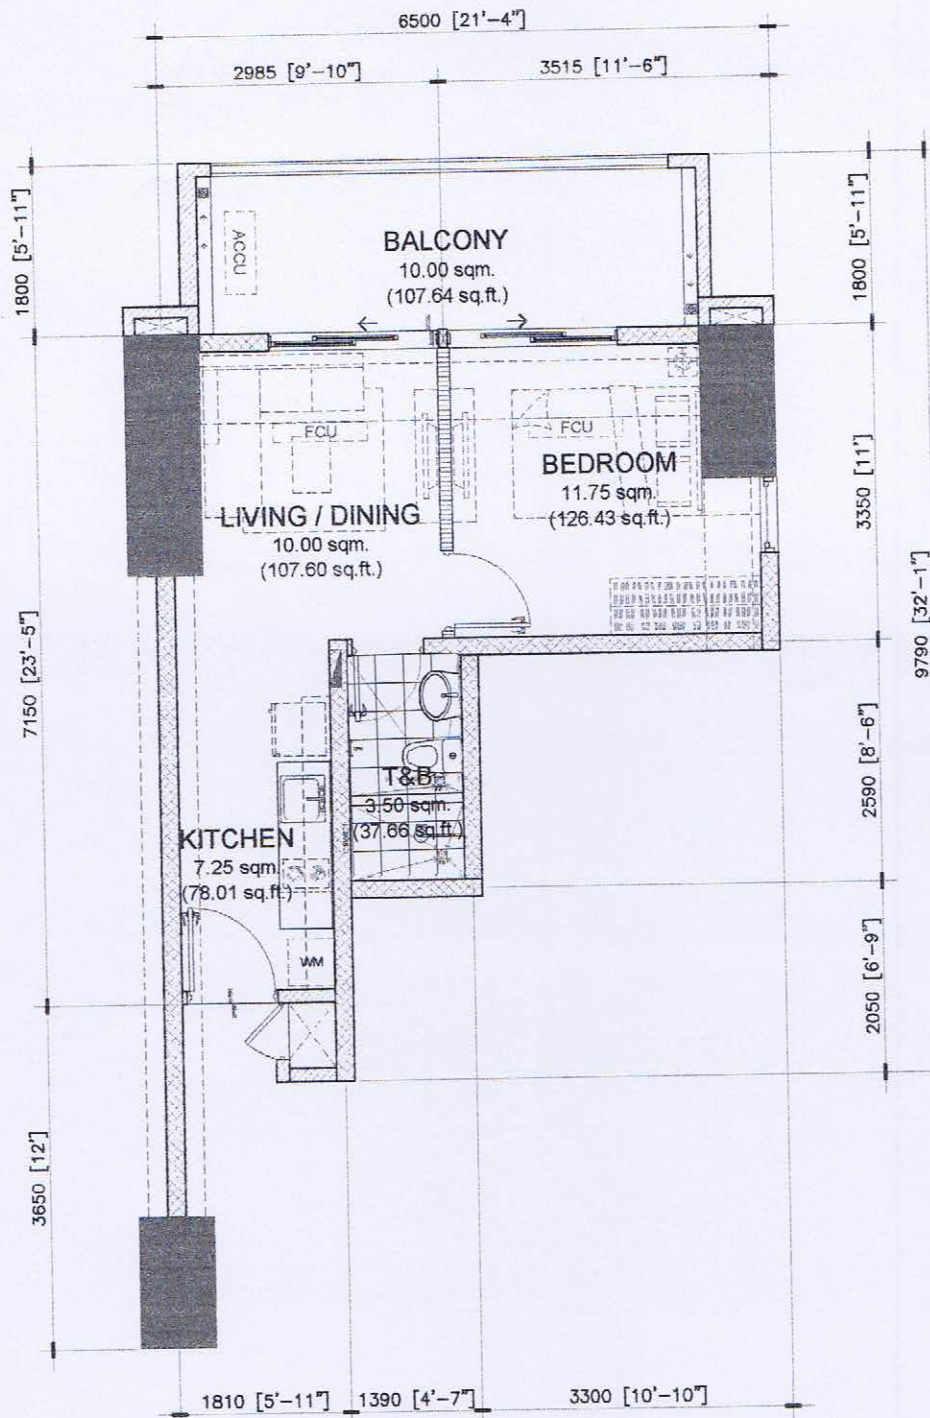

Noel *[Signature]* 5/17/2019 **32.50 sq.m. 1-BR TYPE - C (PODIUM)**

END UNIT - 32.50 sq.m. / 349.70 sq.ft.
WITH BALCONY - 10.00 sq.m. / 107.64 sq.ft.
GROSS FLOOR AREA - 42.50 sq.m. / 435.81 sq.ft.


NOTED BY:	
ANA <i>[Signature]</i>	5/9
RMS <i>[Signature]</i>	09 MAY 2019
AMC <i>[Signature]</i>	

SCALE: 1 : 80 mtrs.

- NOTE:**
- DIMENSIONS & AREAS MAY VARY BASED ON ACTUAL SITE CONDITION.
 - FURNITURE & APPLIANCES ARE NOT INCLUDED.
 - FLOOR PLANS DEPICTED IN THIS MATERIAL ARE FOR ILLUSTRATION PURPOSES ONLY.
 - ALL PLANS, DETAILS AND SPECIFICATIONS CONTAINED HEREIN ARE SUBJECT TO CHANGE WITHOUT PRIOR NOTICE AND DO NOT CONSTITUTE PART OF ANY OFFER OR CONTRACT.
 - ALL UNITS OF THE CRESTMONT ONLY COME WITH PROVISION FOR SPLIT-TYPE AIR CONDITIONING SYSTEMS

INNER UNIT	AREA	
	SQ. MTR.	SQ. FT.
LIVING/DINING	10.00	107.60
KITCHEN	7.25	78.01
BEDROOM	11.75	126.43
T&B	3.50	37.66
UNIT AREA	32.50	349.70
BALCONY	10.00	107.64
GR. FLR. AREA	42.50	435.81



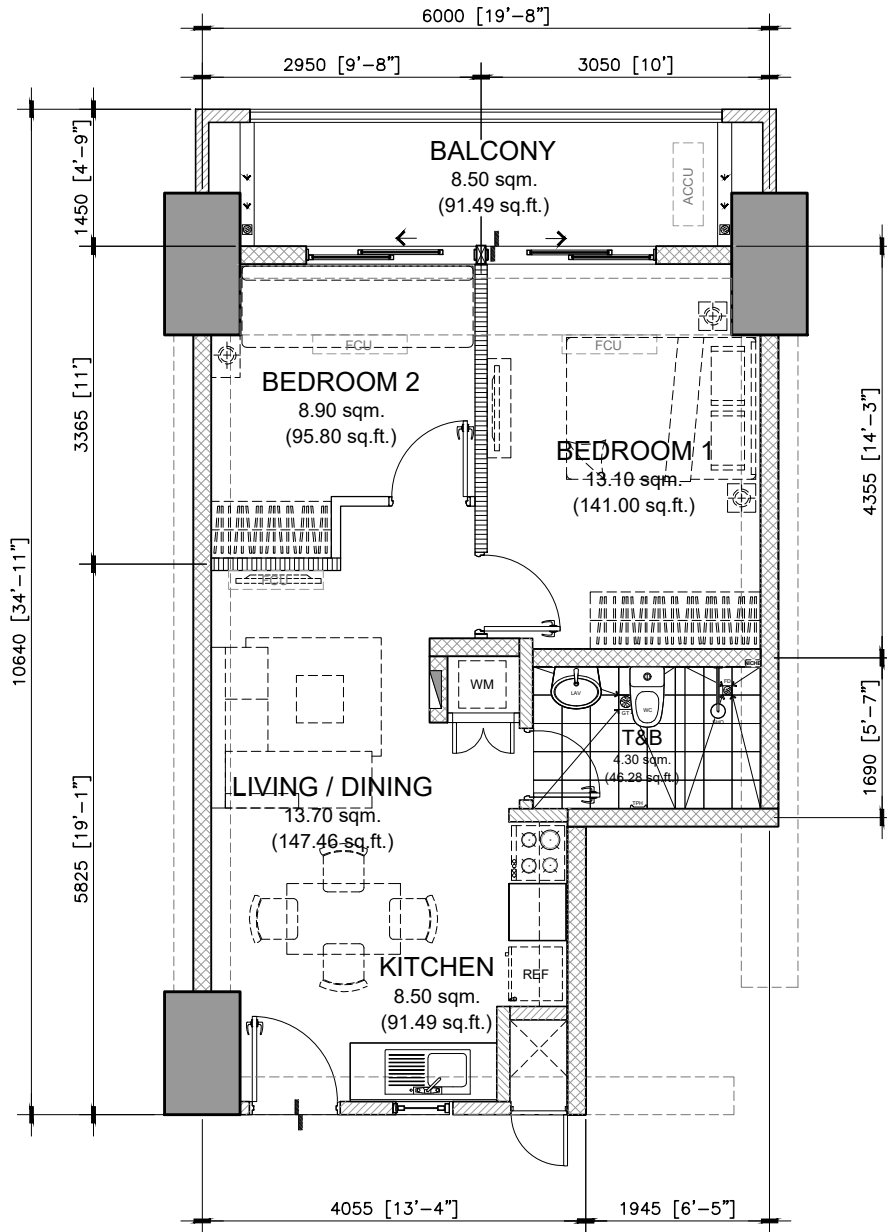

48.50 sq.m. 2-BR TYPE - A
INNER UNIT - 48.50 sq.m. / 522.03 sq.ft.
 WITH BALCONY - 8.50 sq.m. / 91.48 sq.ft.
GROSS FLOOR AREA - 57.00 sq.m. / 613.51 sq.ft.

SCALE: 1 : 80 mtrs.


NOTE:

- DIMENSIONS & AREAS MAY VARY BASED ON ACTUAL SITE CONDITION.
- FURNITURE & APPLIANCES ARE NOT INCLUDED.
- FLOOR PLANS DEPICTED IN THIS MATERIAL ARE FOR ILLUSTRATION PURPOSES ONLY.
- ALL PLANS, DETAILS AND SPECIFICATIONS CONTAINED HEREIN ARE SUBJECT TO CHANGE WITHOUT PRIOR NOTICE AND DO NOT CONSTITUTE PART OF ANY OFFER OR CONTRACT.

INNER UNIT	AREA	
	SQ. MTR.	SQ. FT.
LIVING/DINING	13.70	147.46
KITCHEN	8.50	91.49
BEDROOM 1	13.10	141.00
BEDROOM 2	8.90	95.80
T&B	4.30	46.28
UNIT AREA	48.50	522.03
BALCONY	8.50	91.48
GR. FLR. AREA	57.00	613.51

NOTED BY:		
NOEL		08SEPT23
RONALD		8/29/2023
ANA		9/11



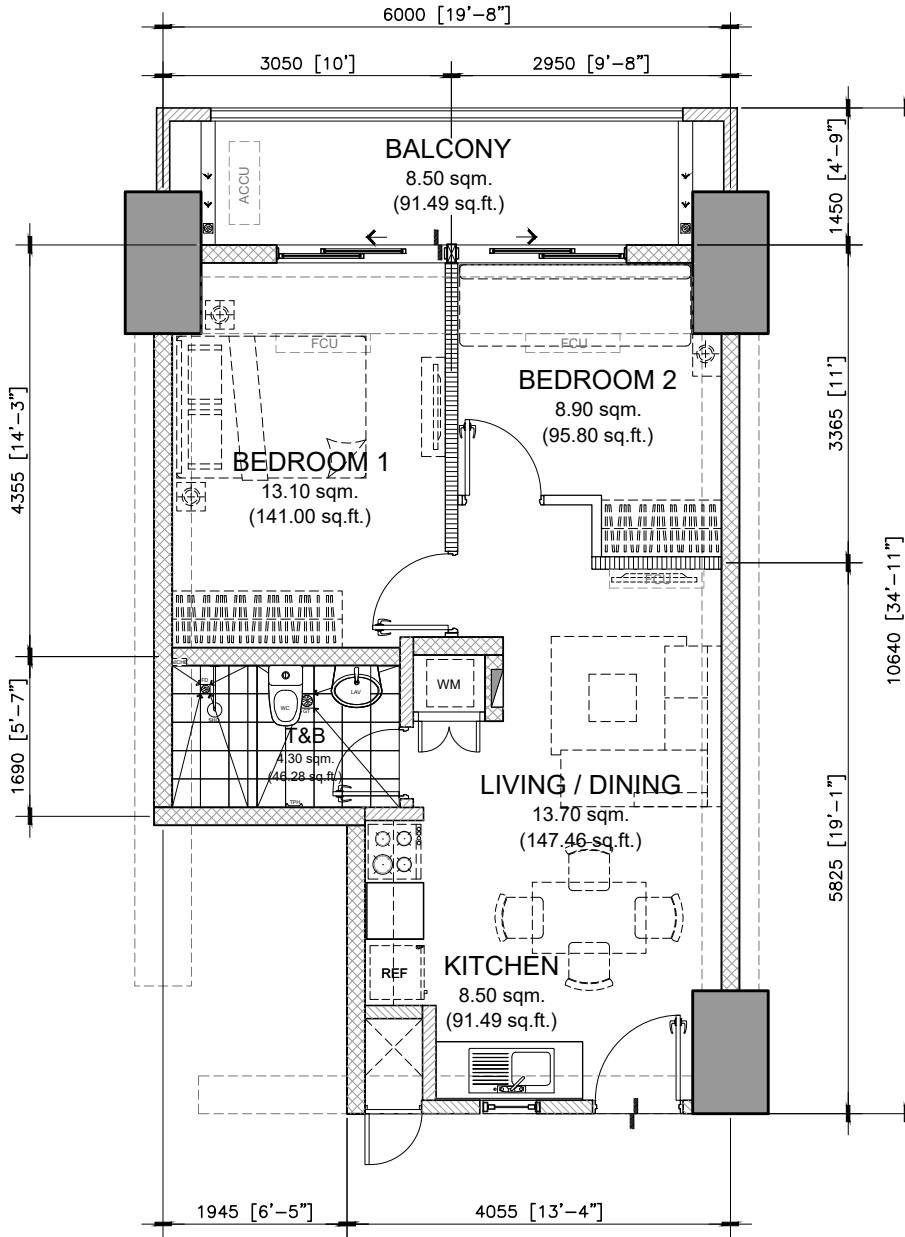

48.50 sq.m. 2-BR TYPE - A.1
INNER UNIT - 48.50 sq.m. / 522.03 sq.ft.
 WITH BALCONY - 8.50 sq.m. / 91.48 sq.ft.
GROSS FLOOR AREA - 57.00 sq.m. / 613.51 sq.ft.

SCALE: 1 : 80 mtrs.


NOTE:

- DIMENSIONS & AREAS MAY VARY BASED ON ACTUAL SITE CONDITION.
- FURNITURE & APPLIANCES ARE NOT INCLUDED.
- FLOOR PLANS DEPICTED IN THIS MATERIAL ARE FOR ILLUSTRATION PURPOSES ONLY.
- ALL PLANS, DETAILS AND SPECIFICATIONS CONTAINED HEREIN ARE SUBJECT TO CHANGE WITHOUT PRIOR NOTICE AND DO NOT CONSTITUTE PART OF ANY OFFER OR CONTRACT.

INNER UNIT	AREA	
	SQ. MTR.	SQ. FT.
LIVING/DINING	13.70	147.46
KITCHEN	8.50	91.49
BEDROOM 1	13.10	141.00
BEDROOM 2	8.90	95.80
T&B	4.30	46.28
UNIT AREA	48.50	522.03
BALCONY	8.50	91.48
GR. FLR. AREA	57.00	613.51

NOTED BY:		
NOEL		08SEPT23
RONALD		8/29/2023
ANA		9/11



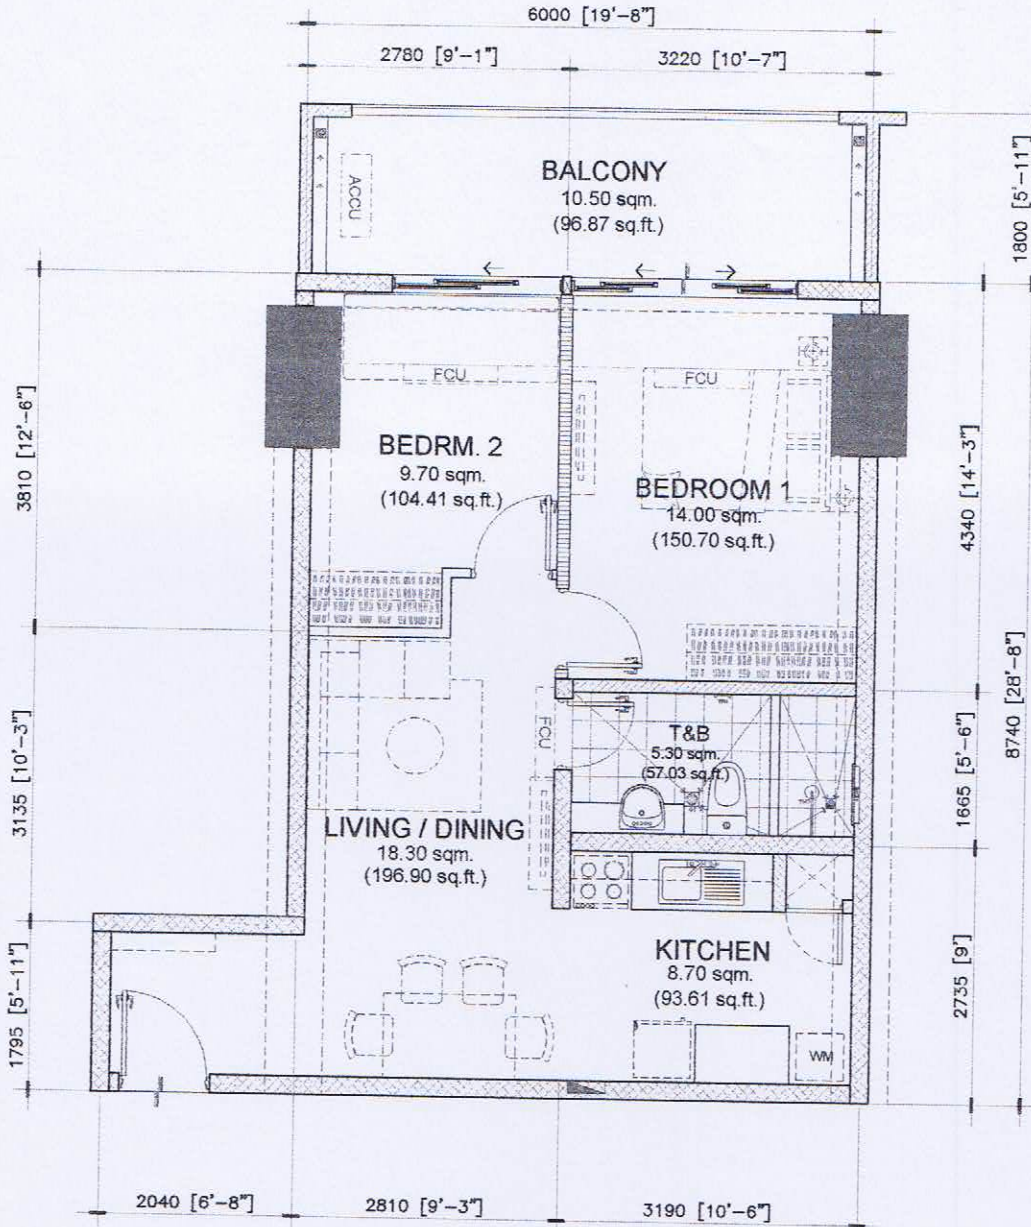

Noel *[Signature]* 5/17/2019

56.00 sq.m. 2-BR TYPE - B
 INNER UNIT - 56.00 sq.m. / 602.65 sq.ft.
 WITH BALCONY - 10.50 sq.m. / 96.87 sq.ft.
 GROSS FLOOR AREA - 66.50 sq.m. / 699.52 sq.ft.


INNER UNIT	AREA	
	SQ. MTR.	SQ. FT.
LIVING/DINING	18.30	196.90
KITCHEN	8.70	93.61
BEDROOM 1	14.00	150.70
BEDROOM 2	9.70	104.41
T&B	5.30	57.03
UNIT AREA	56.00	602.65
BALCONY	10.50	96.87
GR. FLR. AREA	66.50	699.52

SCALE: 1 : 80 mtrs.

NOTE:
 - DIMENSIONS & AREAS MAY VARY BASED ON ACTUAL SITE CONDITION.
 - FURNITURE & APPLIANCES ARE NOT INCLUDED.
 - FLOOR PLANS DEPICTED IN THIS MATERIAL ARE FOR ILLUSTRATION PURPOSES ONLY.
 - ALL PLANS, DETAILS AND SPECIFICATIONS CONTAINED HEREIN ARE SUBJECT TO CHANGE WITHOUT PRIOR NOTICE AND DO NOT CONSTITUTE PART OF ANY OFFER OR CONTRACT.
 - ALL UNITS OF THE CRESTMONT ONLY COME WITH PROVISION FOR SPLIT-TYPE AIR CONDITIONING SYSTEMS.

NOTED BY:	
ANA	<i>[Signature]</i> 5/9
RMS	<i>[Signature]</i> COMM
AMC	<i>[Signature]</i> 5/11



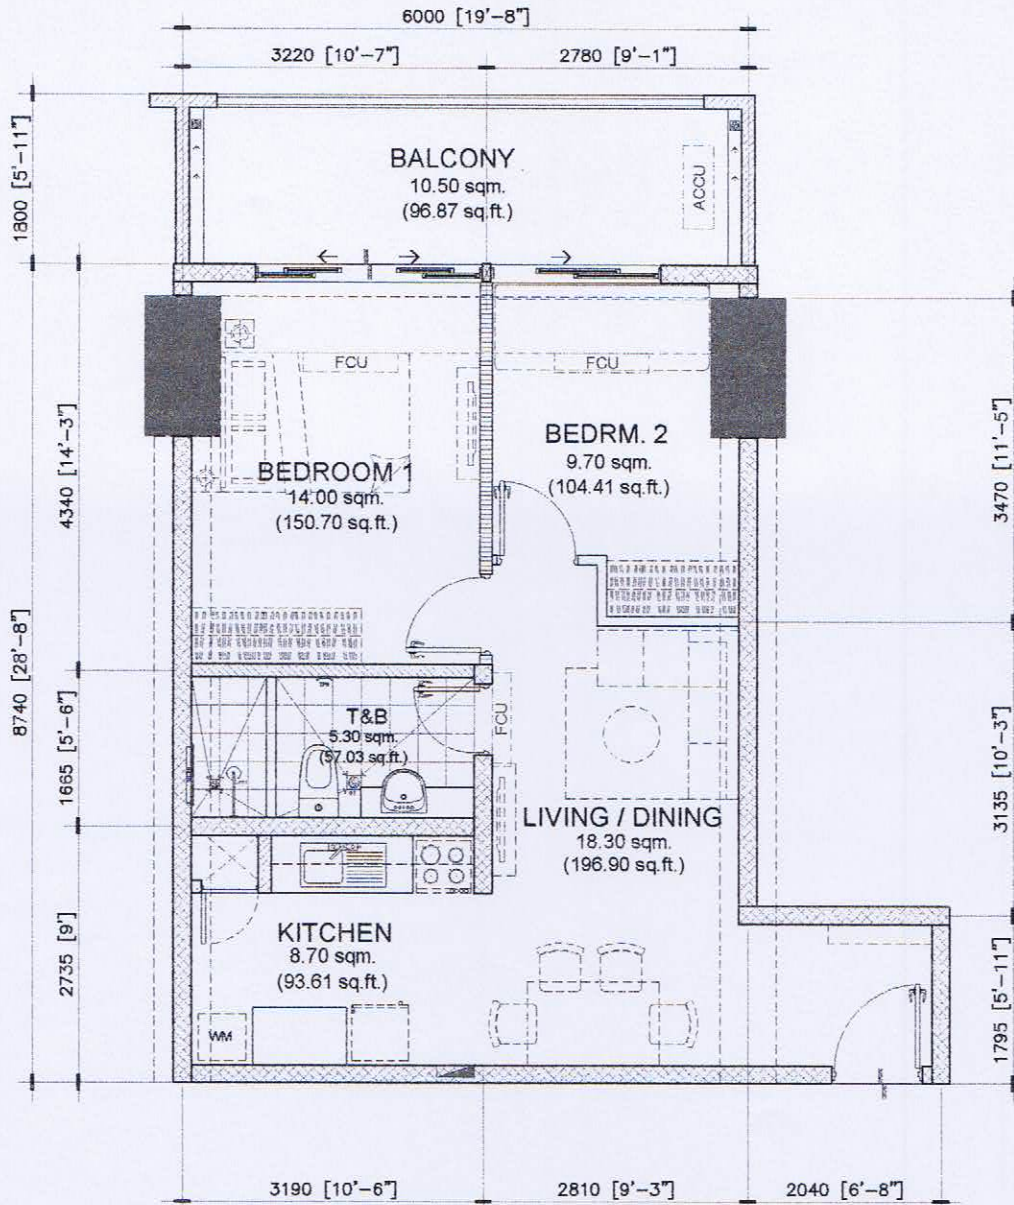

Noel *[Signature]* 5/9/2019
 NOTED BY:
 ANA *[Signature]* 5/9
 RMS *[Signature]* 05 MAY
 AMC *[Signature]* 5/9


56.00 sq.m. 2-BR TYPE - B.1
 INNER UNIT - 56.00 sq.m. / 602.65 sq.ft.
 WITH BALCONY - 10.50 sq.m. / 96.87 sq.ft.
 GROSS FLOOR AREA - 66.50 sq.m. / 699.52 sq.ft.

SCALE: 1 : 80 mtrs.

- NOTE:
- DIMENSIONS & AREAS MAY VARY BASED ON ACTUAL SITE CONDITION.
 - FURNITURE & APPLIANCES ARE NOT INCLUDED.
 - FLOOR PLANS DEPICTED IN THIS MATERIAL ARE FOR ILLUSTRATION PURPOSES ONLY.
 - ALL PLANS, DETAILS AND SPECIFICATIONS CONTAINED HEREIN ARE SUBJECT TO CHANGE WITHOUT PRIOR NOTICE AND DO NOT CONSTITUTE PART OF ANY OFFER OR CONTRACT
 - ALL UNITS OF THE CRESTMONT ONLY COME WITH PROVISION FOR SPLIT-TYPE AIR CONDITIONING SYSTEMS

INNER UNIT	AREA	
	SQ. MTR.	SQ. FT.
LIVING/DINING	18.30	196.90
KITCHEN	8.70	93.61
BEDROOM 1	14.00	150.70
BEDROOM 2	9.70	104.41
T&B	5.30	57.03
UNIT AREA	56.00	602.65
BALCONY	10.50	96.87
GR. FLR. AREA	66.50	699.52



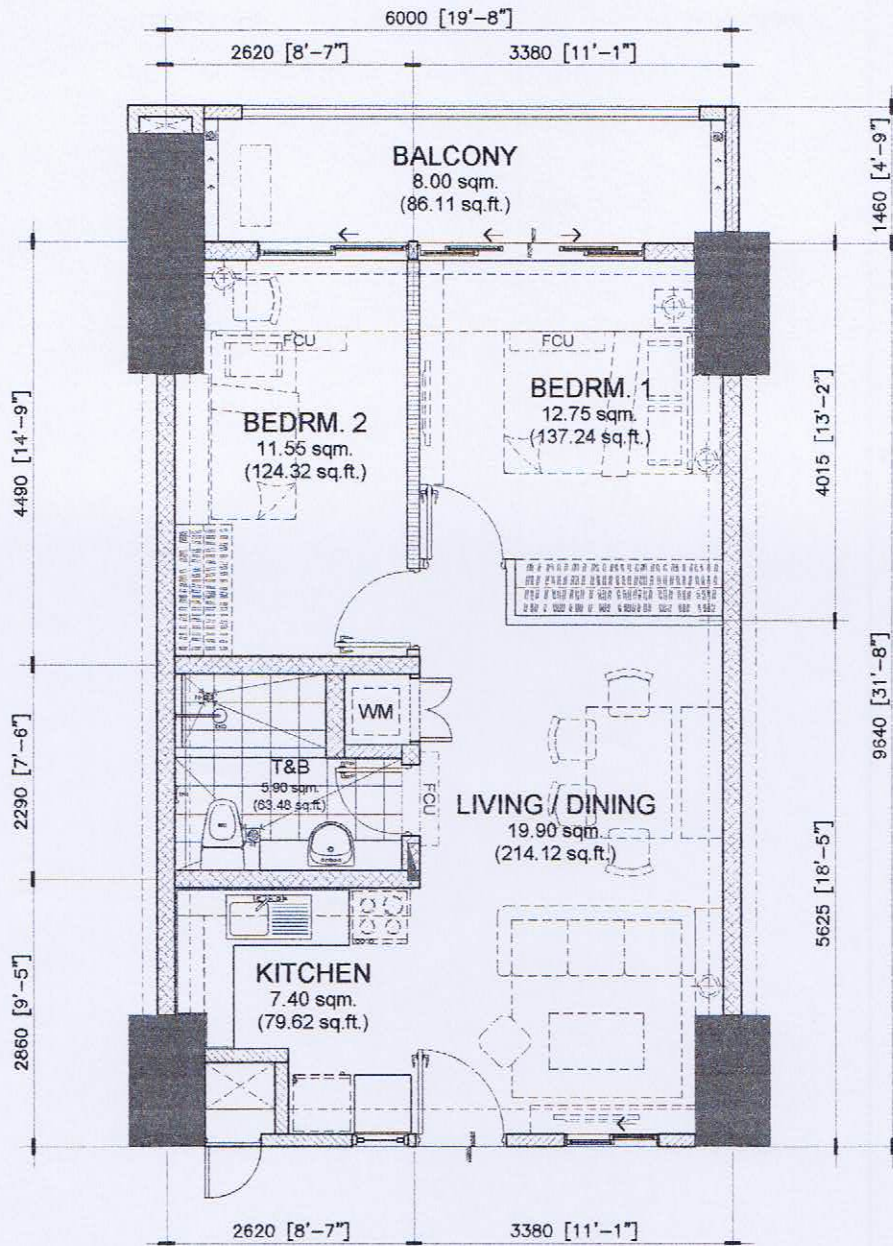

57.50 sq.m. 2-BR TYPE - C
INNER UNIT - 57.50 sq.m. / 618.78 sq.ft.
 WITH BALCONY - 8.00 sq.m. / 86.11 sq.ft.
GROSS FLOOR AREA - 65.50 sq.m. / 704.89 sq.ft.


SCALE: 1 : 80 mtrs.

NOTE:

- DIMENSIONS & AREAS MAY VARY BASED ON ACTUAL SITE CONDITION.
- FURNITURE & APPLIANCES ARE NOT INCLUDED.
- FLOOR PLANS DEPICTED IN THIS MATERIAL ARE FOR ILLUSTRATION PURPOSES ONLY.
- ALL PLANS, DETAILS AND SPECIFICATIONS CONTAINED HEREIN ARE SUBJECT TO CHANGE WITHOUT PRIOR NOTICE AND DO NOT CONSTITUTE PART OF ANY OFFER OR CONTRACT.
- ALL UNITS OF THE CRESTMONT ONLY COME WITH PROVISION FOR SPLIT-TYPE AIR CONDITIONING SYSTEMS

INNER UNIT	AREA	
	SQ. MTR.	SQ. FT.
LIVING/DINING	19.90	214.12
KITCHEN	7.40	79.62
BEDROOM 1	12.75	137.24
BEDROOM 2	11.55	124.32
T&B	5.90	63.48
UNIT AREA	57.50	618.78
BALCONY	8.00	86.11
GR. FLR. AREA	65.50	704.89

Noel *[Signature]* 5/1/2019
 NOTED BY:
 ANA *[Signature]* 5/9
 RMS *[Signature]* 05/09/19
 AMC *[Signature]* 5/9

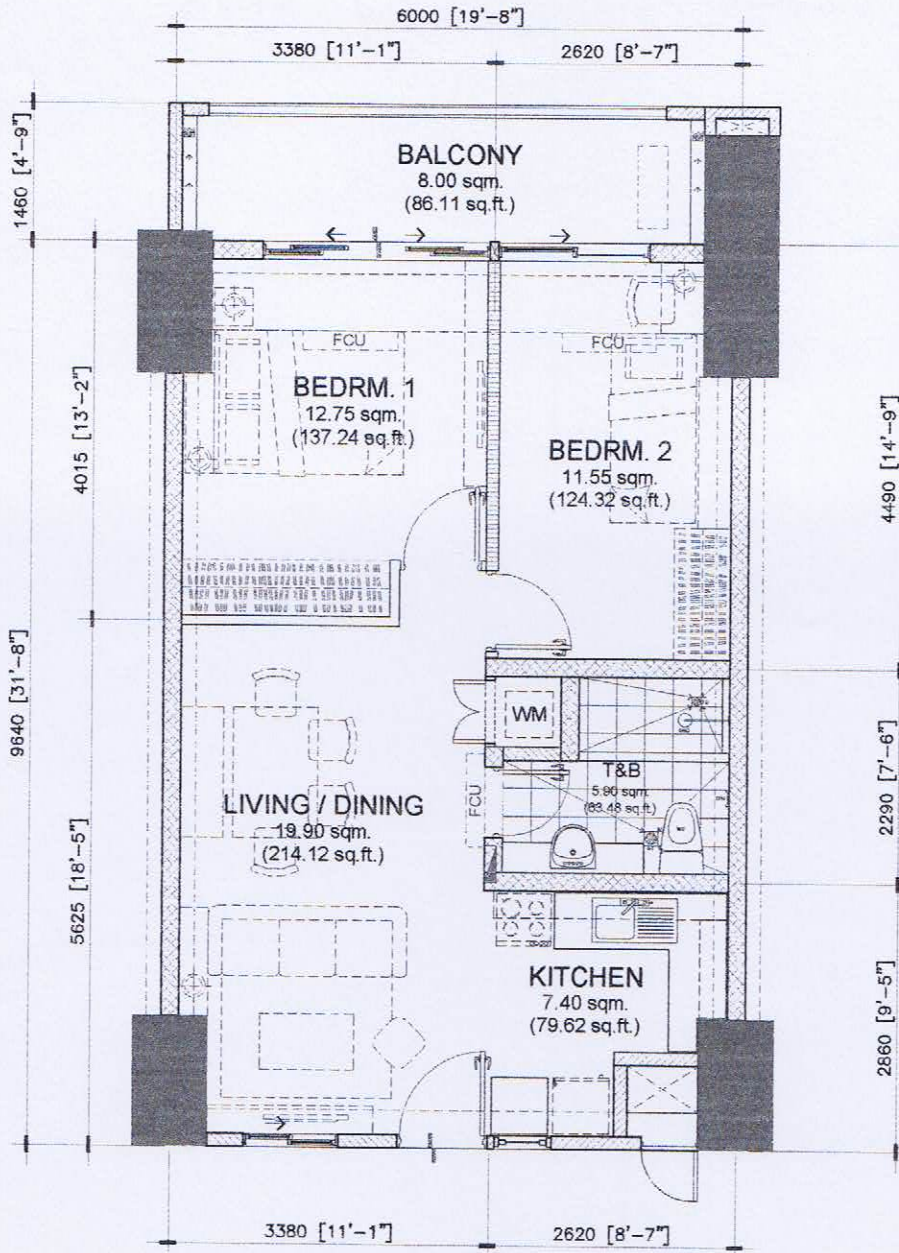

Noel *[Signature]* 5/1/2019
 NOTED BY:
 ANA *[Signature]* 5/9
 RMS *[Signature]*
 AMC *[Signature]*


57.50 sq.m. 2-BR TYPE - C.1
INNER UNIT - 57.50 sq.m. / 618.78 sq.ft.
 WITH BALCONY - 8.00 sq.m. / 86.11 sq.ft.
 GROSS FLOOR AREA - 65.50 sq.m. / 704.89 sq.ft.

SCALE: 1 : 80 mtrs.

NOTE:
 - DIMENSIONS & AREAS MAY VARY BASED ON ACTUAL SITE CONDITION.
 - FURNITURE & APPLIANCES ARE NOT INCLUDED.
 - FLOOR PLANS DEPICTED IN THIS MATERIAL ARE FOR ILLUSTRATION PURPOSES ONLY.
 - ALL PLANS, DETAILS AND SPECIFICATIONS CONTAINED HEREIN ARE SUBJECT TO CHANGE WITHOUT PRIOR NOTICE AND DO NOT CONSTITUTE PART OF ANY OFFER OR CONTRACT.
 - ALL UNITS OF THE CRESTMONT ONLY COME WITH PROVISION FOR SPLIT-TYPE AIR CONDITIONING SYSTEMS

INNER UNIT	AREA	
	SQ. MTR.	SQ. FT.
LIVING/DINING	19.90	214.12
KITCHEN	7.40	79.62
BEDROOM 1	12.75	137.24
BEDROOM 2	11.55	124.32
T&B	5.90	63.48
UNIT AREA	57.50	618.78
BALCONY	8.00	86.11
GR. FLR. AREA	65.50	704.89



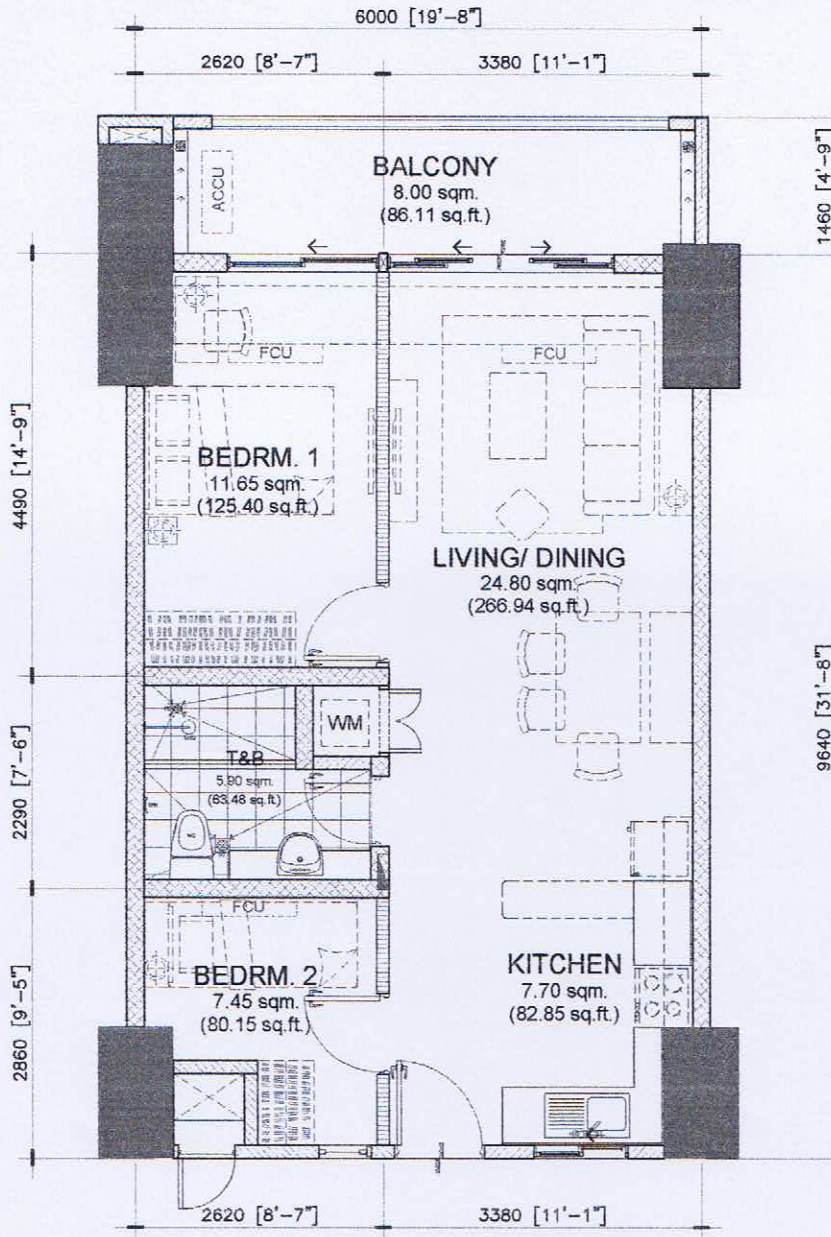

Noel *[Signature]* 5/12/2019

NOTED BY:

ANA	<i>[Signature]</i>	5/9
RMS	<i>[Signature]</i>	05/09/2019
AMC	<i>[Signature]</i>	5/9


57.50 sq.m. 2-BR TYPE - D
INNER UNIT - 57.50 sq.m. / 618.82 sq.ft.
 WITH BALCONY - 8.00 sq.m. / 86.11 sq.ft.
 GROSS FLOOR AREA - 65.50 sq.m. / 704.93 sq.ft.

SCALE: 1 : 80 mtrs.

NOTE:

- DIMENSIONS & AREAS MAY VARY BASED ON ACTUAL SITE CONDITION.
- FURNITURE & APPLIANCES ARE NOT INCLUDED.
- FLOOR PLANS DEPICTED IN THIS MATERIAL ARE FOR ILLUSTRATION PURPOSES ONLY.
- ALL PLANS, DETAILS AND SPECIFICATIONS CONTAINED HEREIN ARE SUBJECT TO CHANGE WITHOUT PRIOR NOTICE AND DO NOT CONSTITUTE PART OF ANY OFFER OR CONTRACT.

INNER UNIT	AREA	
	SQ. MTR.	SQ. FT.
LIVING/DINING	24.80	266.94
KITCHEN	7.70	82.85
BEDROOM 1	11.65	125.40
BEDROOM 2	7.45	80.15
T&B	5.90	63.48
UNIT AREA	57.50	618.82
BALCONY	8.00	86.11
GR. FLR. AREA	65.50	704.93

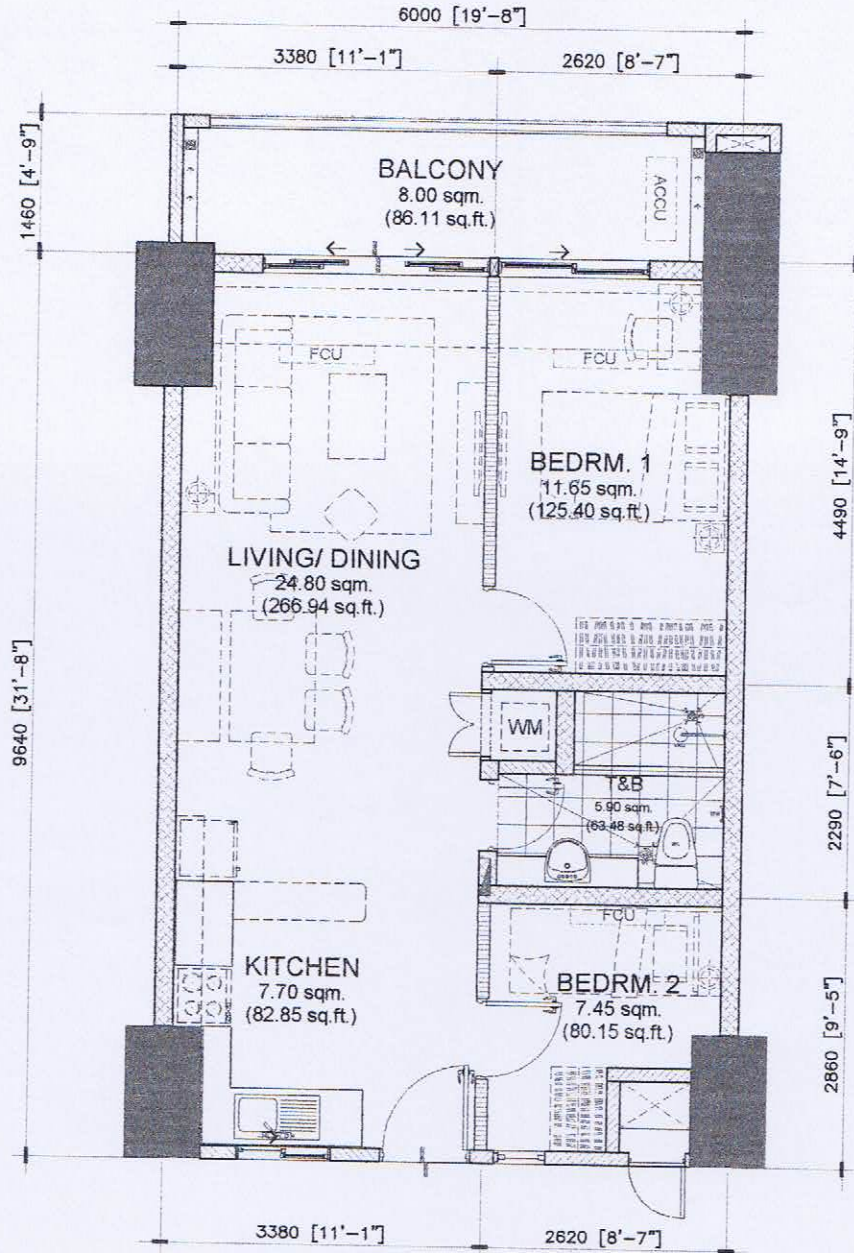

Noel *[Signature]* 5/9/2019

NOTED BY:		
ANA	<i>[Signature]</i>	5/9
RMS	<i>[Signature]</i>	09 MAY
AMC	<i>[Signature]</i>	5/9

57.50 sq.m. 2-BR TYPE - D.1
 INNER UNIT - 57.50 sq.m. / 618.82 sq.ft.
 WITH BALCONY - 8.00 sq.m. / 86.11 sq.ft.
 GROSS FLOOR AREA - 65.50 sq.m. / 704.93 sq.ft.


SCALE: 1 : 80 mtrs.

NOTE:

- DIMENSIONS & AREAS MAY VARY BASED ON ACTUAL SITE CONDITION.
- FURNITURE & APPLIANCES ARE NOT INCLUDED.
- FLOOR PLANS DEPICTED IN THIS MATERIAL ARE FOR ILLUSTRATION PURPOSES ONLY.
- ALL PLANS, DETAILS AND SPECIFICATIONS CONTAINED HEREIN ARE SUBJECT TO CHANGE WITHOUT PRIOR NOTICE AND DO NOT CONSTITUTE PART OF ANY OFFER OR CONTRACT.
- ALL UNITS OF THE CRESTMONT ONLY COME WITH PROVISION FOR SPLIT-TYPE AIR CONDITIONING SYSTEMS

INNER UNIT	AREA	
	SQ. MTR.	SQ. FT.
LIVING/DINING	24.80	266.94
KITCHEN	7.70	82.85
BEDROOM 1	11.65	125.40
BEDROOM 2	7.45	80.15
T&B	5.90	63.48
UNIT AREA	57.50	618.82
BALCONY	8.00	86.11
GR. FLR. AREA	65.50	704.93



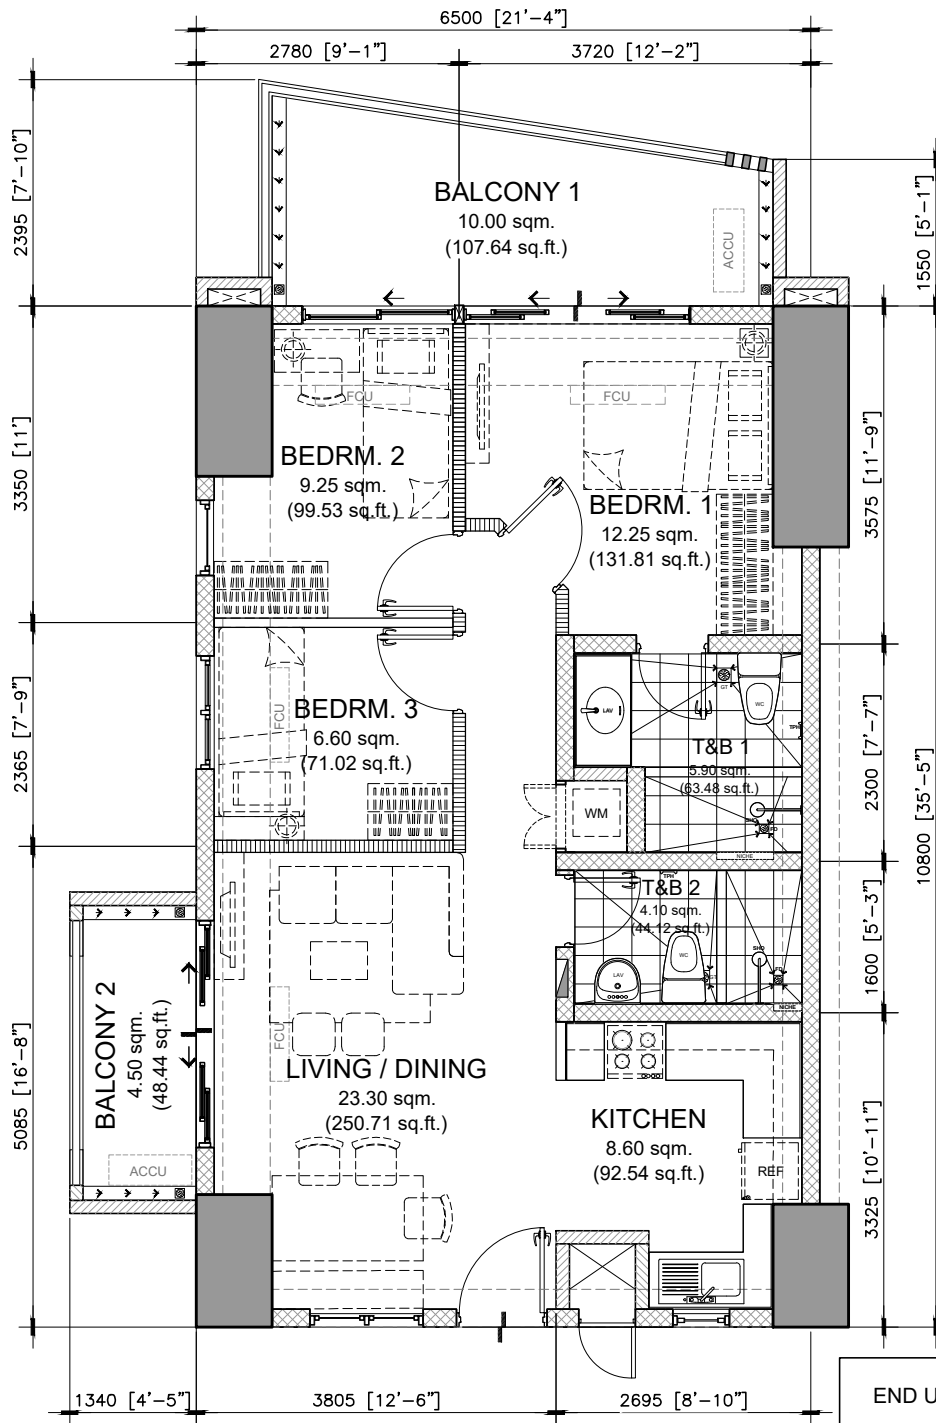

70.00 sq.m. 3-BR TYPE - A
 END UNIT - 70.00 sq.m. / 753.20 sq.ft.
 WITH BALCONY - 14.50 sq.m. / 156.08 sq.ft.
 GROSS FLOOR AREA - 84.50 sq.m / 909.28 sq.ft.


SCALE: 1 : 80 mtrs.

NOTE:
 - DIMENSIONS & AREAS MAY VARY BASED ON ACTUAL SITE CONDITION.
 - FURNITURE & APPLIANCES ARE NOT INCLUDED.
 - FLOOR PLANS DEPICTED IN THIS MATERIAL ARE FOR ILLUSTRATION PURPOSES ONLY.
 - ALL PLANS, DETAILS AND SPECIFICATIONS CONTAINED HEREIN ARE SUBJECT TO CHANGE WITHOUT PRIOR NOTICE AND DO NOT CONSTITUTE PART OF ANY OFFER OR CONTRACT.

END UNIT	AREA	
	SQ. MTR.	SQ. FT.
LIVING/DINING	23.30	250.71
KITCHEN	8.60	92.54
BEDROOM 1	12.25	131.81
BEDROOM 2	9.25	99.53
BEDROOM 3	6.60	71.02
T&B 1	5.90	63.48
T&B 2	4.10	44.12
UNIT AREA	70.00	753.21
BALCONY 1	10.00	107.64
BALCONY 2	4.50	48.44
GR. FLR. AREA	84.50	909.28

NOTED BY:		
NOEL		08/SEPT/23
RONALD		8/29/2023
ANA		9/11



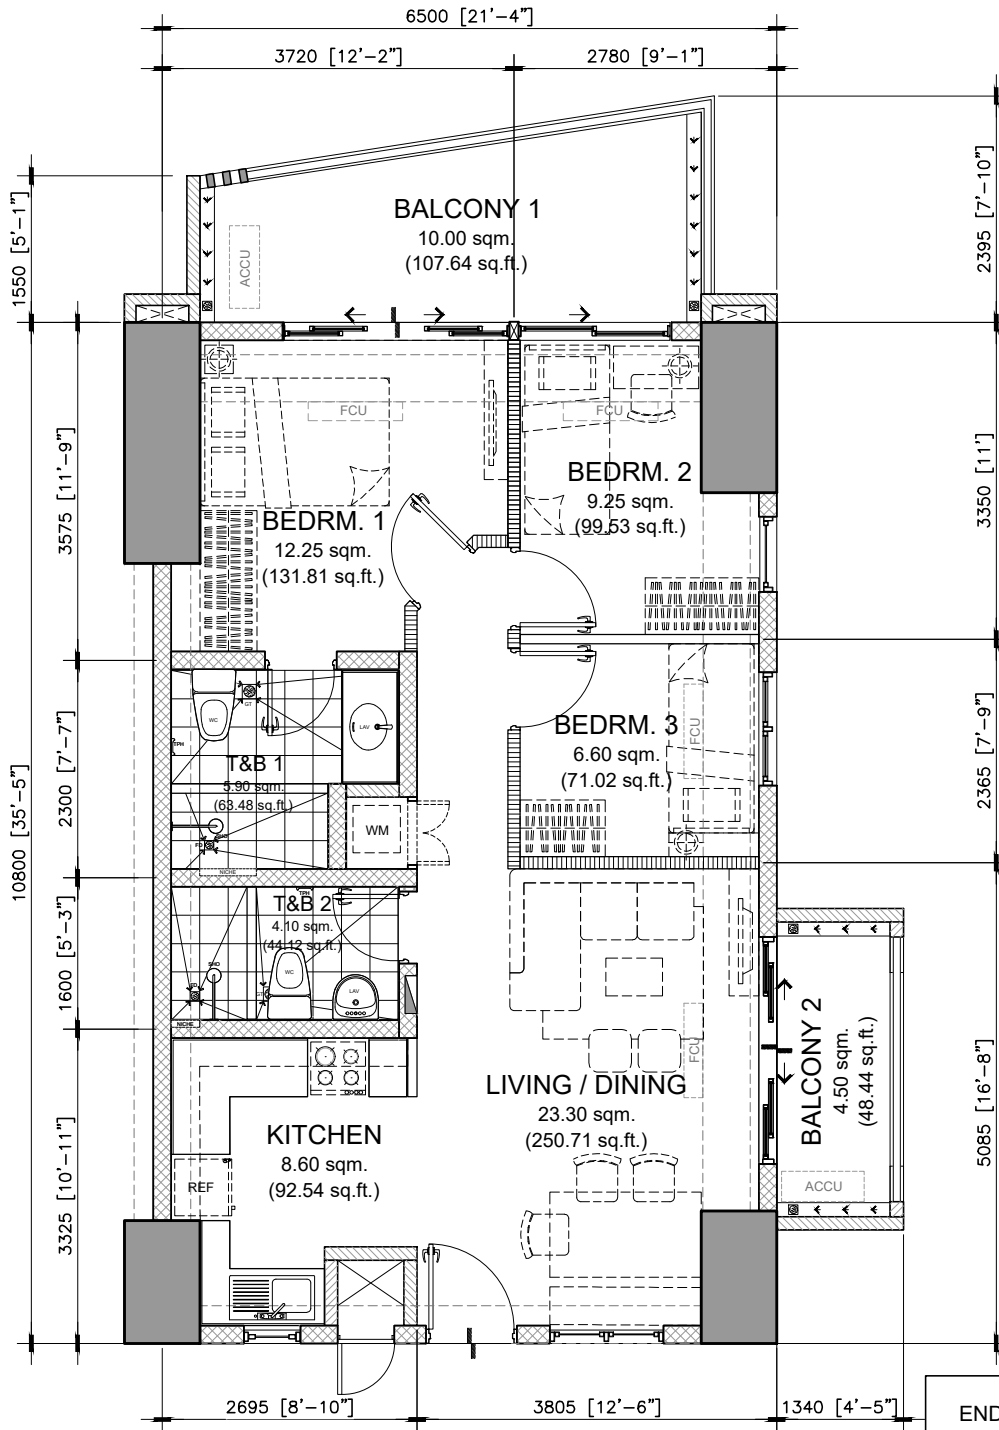

70.00 sq.m. 3-BR TYPE - A.1
END UNIT - 70.00 sq.m. / 753.20 sq.ft.
 WITH BALCONY - 14.50 sq.m. / 156.08 sq.ft.
 GROSS FLOOR AREA - 84.50 sq.m / 909.28 sq.ft.


SCALE: 1 : 80 mtrs.

NOTE:

- DIMENSIONS & AREAS MAY VARY BASED ON ACTUAL SITE CONDITION.
- FURNITURE & APPLIANCES ARE NOT INCLUDED.
- FLOOR PLANS DEPICTED IN THIS MATERIAL ARE FOR ILLUSTRATION PURPOSES ONLY.
- ALL PLANS, DETAILS AND SPECIFICATIONS CONTAINED HEREIN ARE SUBJECT TO CHANGE WITHOUT PRIOR NOTICE AND DO NOT CONSTITUTE PART OF ANY OFFER OR CONTRACT.

END UNIT	AREA	
	SQ. MTR.	SQ. FT.
LIVING/DINING	23.30	250.71
KITCHEN	8.60	92.54
BEDROOM 1	12.25	131.81
BEDROOM 2	9.25	99.53
BEDROOM 3	6.60	71.02
T&B 1	5.90	63.48
T&B 2	4.10	44.12
UNIT AREA	70.00	753.21
BALCONY 1	10.00	107.64
BALCONY 2	4.50	48.44
GR. FLR. AREA	84.50	909.28

NOTED BY:		
NOEL		08SEPT23
RONALD		8/29/2023
ANA		9/11

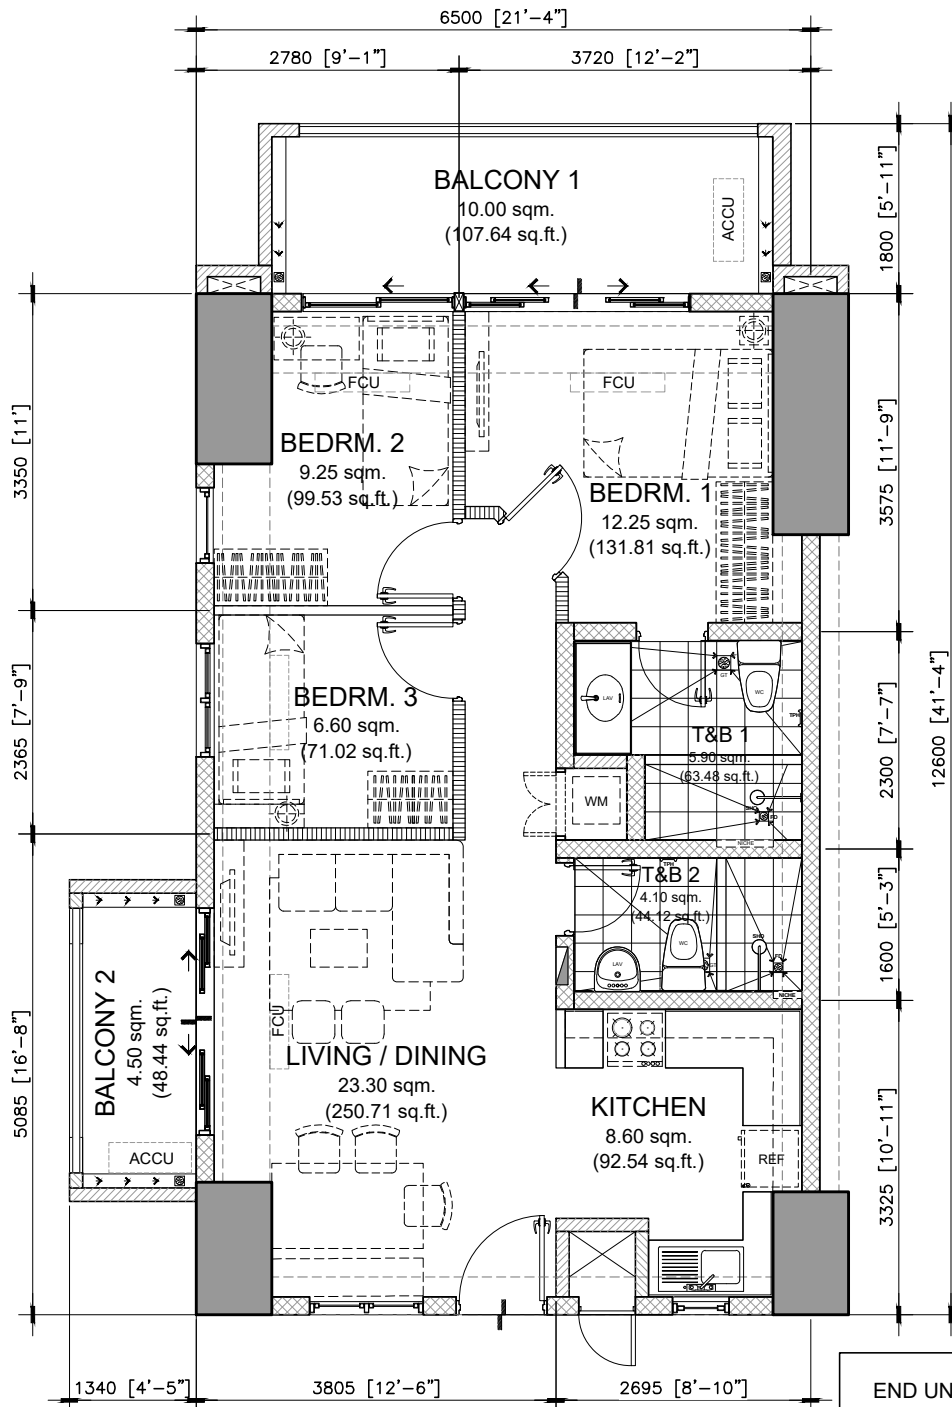

70.00 sq.m. 3-BR TYPE - A (PODIUM)

END UNIT - 70.00 sq.m. / 753.20 sq.ft.

WITH BALCONY - 14.50 sq.m. / 156.08 sq.ft.

GROSS FLOOR AREA - 84.50 sq.m / 909.28 sq.ft.

SCALE: 1 : 80 mtrs.


NOTE:

- DIMENSIONS & AREAS MAY VARY BASED ON ACTUAL SITE CONDITION.
- FURNITURE & APPLIANCES ARE NOT INCLUDED.
- FLOOR PLANS DEPICTED IN THIS MATERIAL ARE FOR ILLUSTRATION PURPOSES ONLY.
- ALL PLANS, DETAILS AND SPECIFICATIONS CONTAINED HEREIN ARE SUBJECT TO CHANGE WITHOUT PRIOR NOTICE AND DO NOT CONSTITUTE PART OF ANY OFFER OR CONTRACT.

END UNIT	AREA	
	SQ. MTR.	SQ. FT.
LIVING/DINING	23.30	250.71
KITCHEN	8.60	92.54
BEDROOM 1	12.25	131.81
BEDROOM 2	9.25	99.53
BEDROOM 3	6.60	71.02
T&B 1	5.90	63.48
T&B 2	4.10	44.12
UNIT AREA	70.00	753.21
BALCONY 1	10.00	107.64
BALCONY 2	4.50	48.44
GR. FLR. AREA	84.50	909.28

NOTED BY:		
NOEL		08SEPT23
RONALD		8/29/2023
ANA		9/11



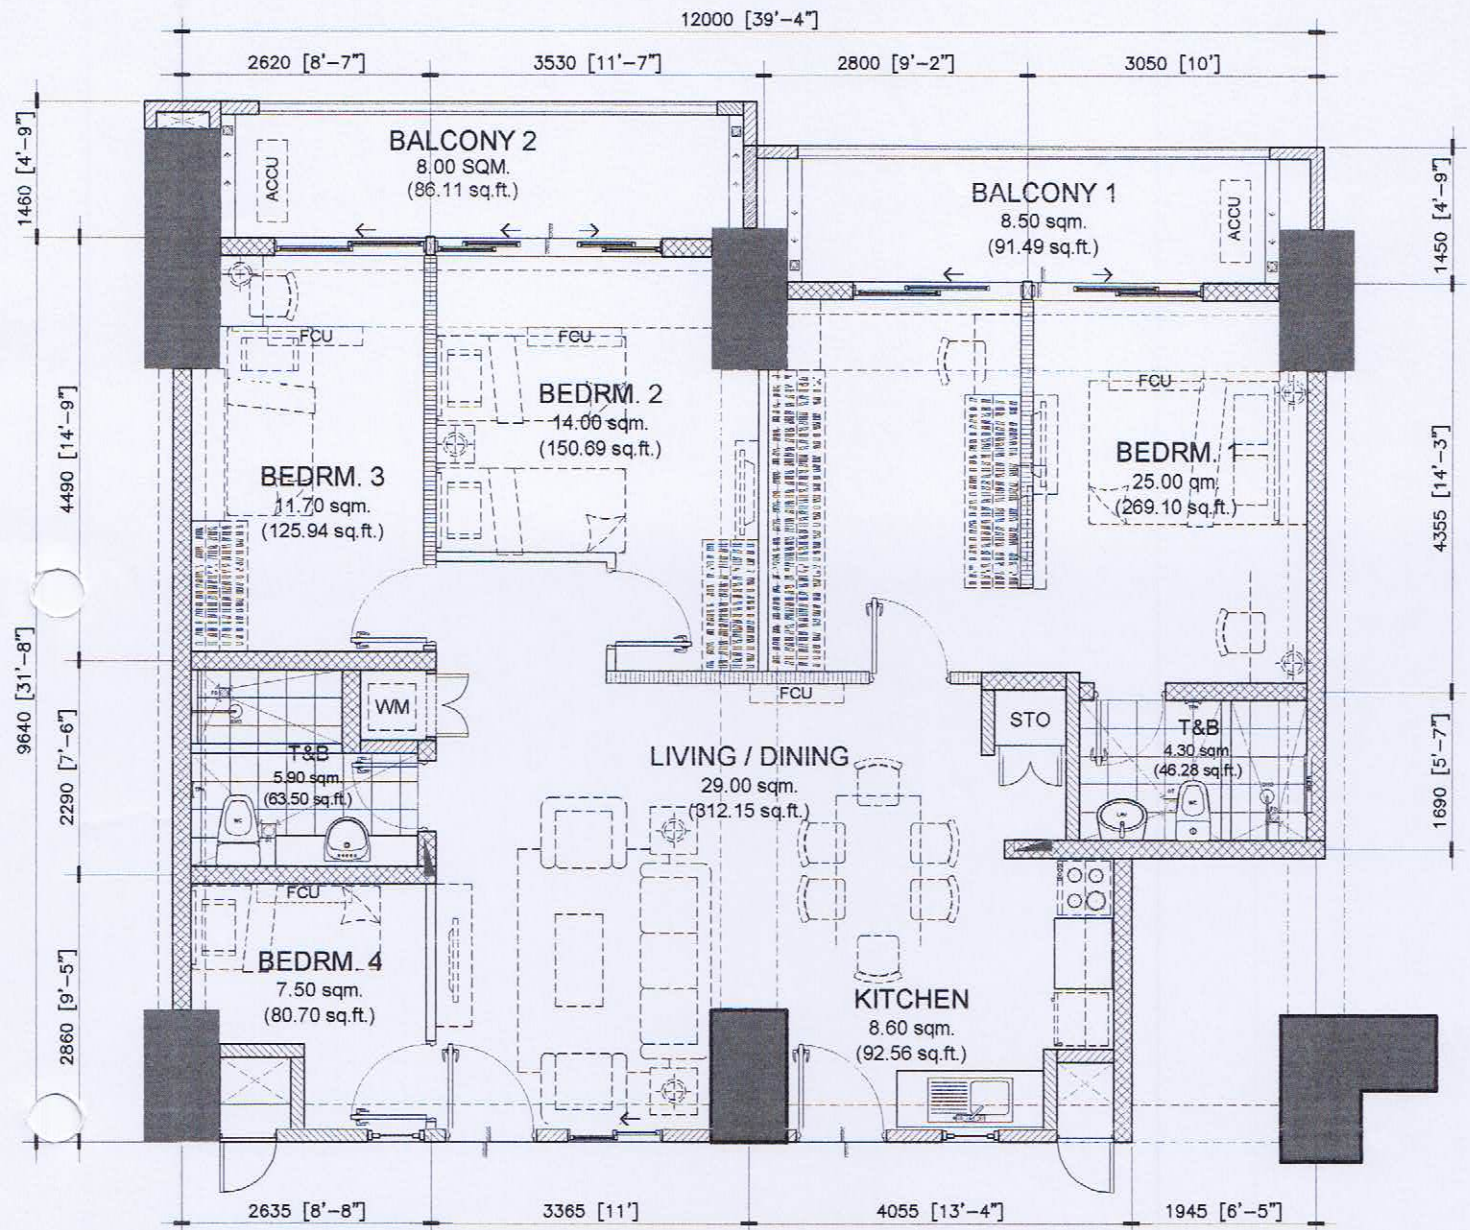

TANDEM UNIT	AREA	
	SQ. MTR.	SQ. FT.
LIVING/DINING	29.00	312.15
KITCHEN	8.60	92.56
BEDROOM 1	25.00	269.10
BEDROOM 2	14.00	150.69
BEDROOM 3	11.70	125.94
BEDROOM 4	7.50	80.70
T&B 1	4.30	46.28
T&B 2	5.90	63.50
UNIT AREA	106.00	1140.92
BALCONY 1	8.50	91.49
BALCONY 2	8.00	86.11
GR. FLR. AREA	122.50	1318.52


Noel *[Signature]* 5/24/2019
 NOTED BY:
 ANA *[Signature]* 5/24
 RMS *[Signature]* 24 MAY
 AMC *[Signature]* 5/24

106.00 sq.m. 4-BR TANDEM TYPE A
 TANDEM UNIT - 106.00 sq.m. / 1140.92 sq.ft.
 WITH BALCONY - 16.50 sq.m. / 177.60 sq.ft.
 GROSS FLOOR AREA - 122.50 sq.m. / 1318.52 sq.ft.

SCALE: 1 : 80 mtrs.

NOTE:
 - DIMENSIONS & AREAS MAY VARY BASED ON ACTUAL SITE CONDITION.
 - FURNITURE & APPLIANCES ARE NOT INCLUDED.
 - FLOOR PLANS DEPICTED IN THIS MATERIAL ARE FOR ILLUSTRATION PURPOSES ONLY.
 - ALL PLANS, DETAILS AND SPECIFICATIONS CONTAINED HEREIN ARE SUBJECT TO CHANGE WITHOUT PRIOR NOTICE AND DO NOT CONSTITUTE PART OF ANY OFFER OR CONTRACT
 - ALL UNITS OF THE CRESTMONT ONLY COME WITH PROVISION FOR SPLIT-TYPE AIR CONDITIONING SYSTEMS



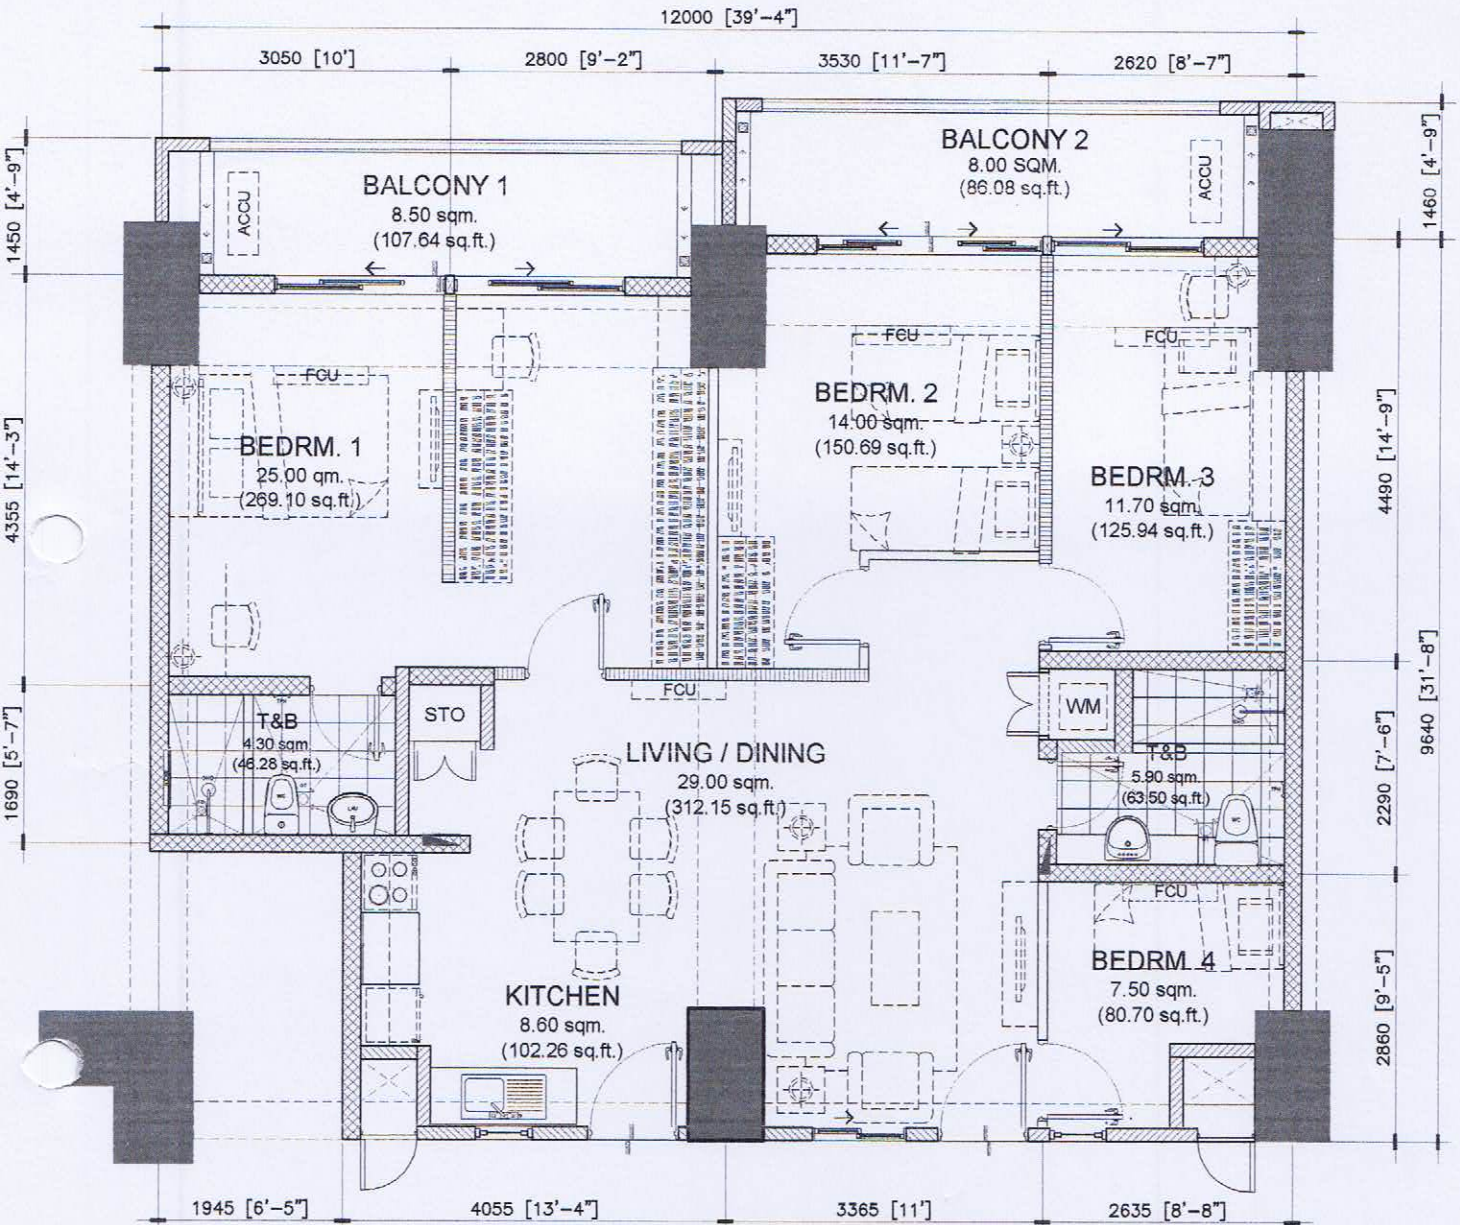

TANDEM UNIT	AREA	
	SQ. MTR.	SQ. FT.
LIVING/DINING	29.00	312.15
KITCHEN	8.60	92.56
BEDROOM 1	25.00	269.10
BEDROOM 2	14.00	150.69
BEDROOM 3	11.70	125.94
BEDROOM 4	7.50	80.70
T&B 1	4.30	46.28
T&B 2	5.90	63.50
UNIT AREA	106.00	1140.92
BALCONY 1	8.50	91.49
BALCONY 2	8.00	86.11
GR. FLR. AREA	122.50	1318.52

Noel *[Signature]* 5/24/2019
 NOTED BY:
 ANA *[Signature]* 5/24
 RMS *[Signature]* 24/5/19
 AMC *[Signature]* 5/24

106.00 sq.m. 4-BR TANDEM TYPE A.1
 TANDEM UNIT - 106.00 sq.m. / 1140.92 sq.ft.
 WITH BALCONY - 16.50 sq.m. / 177.60 sq.ft.
 GROSS FLOOR AREA - 122.50 sq.m. / 1318.52 sq.ft.

SCALE: 1 : 80 mtrs.

NOTE:

- DIMENSIONS & AREAS MAY VARY BASED ON ACTUAL SITE CONDITION.
- FURNITURE & APPLIANCES ARE NOT INCLUDED.
- FLOOR PLANS DEPICTED IN THIS MATERIAL ARE FOR ILLUSTRATION PURPOSES ONLY.
- ALL PLANS, DETAILS AND SPECIFICATIONS CONTAINED HEREIN ARE SUBJECT TO CHANGE WITHOUT PRIOR NOTICE AND DO NOT CONSTITUTE PART OF ANY OFFER OR CONTRACT.
- ALL UNITS OF THE CRESTMONT ONLY COME WITH PROVISION FOR SPLIT-TYPE AIR CONDITIONING SYSTEMS

