

This supersedes the layout dated July 10, 2015.

NOEL [Signature] 06/14/2016

NOTED BY:		
RAMIR	[Signature]	6/16
RMS	[Signature]	17 JUN
AMC	[Signature]	6/16

70.00 sq.m. 3-BR TYPE - A
 END UNIT - 70.00 sq.m. / 753.20 sq.ft.
 WITH BALCONY - 13.00 sq.m. / 139.88 sq.ft.
 GROSS FLOOR AREA - 83.00 sq.m. / 893.08 sq.ft.


SCALE: 1 : 80 mtrs.

- NOTE:
- DIMENSIONS & AREAS MAY VARY BASED ON ACTUAL SITE CONDITION.
 - FURNITURE & APPLIANCES ARE NOT INCLUDED.
 - FLOOR PLANS DEPICTED IN THIS MATERIAL ARE FOR DEMONSTRATION PURPOSES ONLY AND SHOULD NOT BE RELIED UPON AS FINAL PROJECT PLANS.
 - FOR ANNOUNCEMENT PURPOSES ONLY.



TYPICAL AT 2ND TO 6TH FLOOR

END UNIT	AREA	
	SQ. MTR.	SQ. FT.
LIVING/DINING	26.00	279.76
KITCHEN	6.75	72.63
BEDROOM 1	10.80	116.21
BEDROOM 2	9.90	106.52
BEDROOM 3	7.30	78.55
T&B 1	5.15	55.41
T&B 2	4.10	44.12
UNIT AREA	70.00	753.20
BALCONY	13.00	139.88
GR. FLR. AREA	83.00	893.08

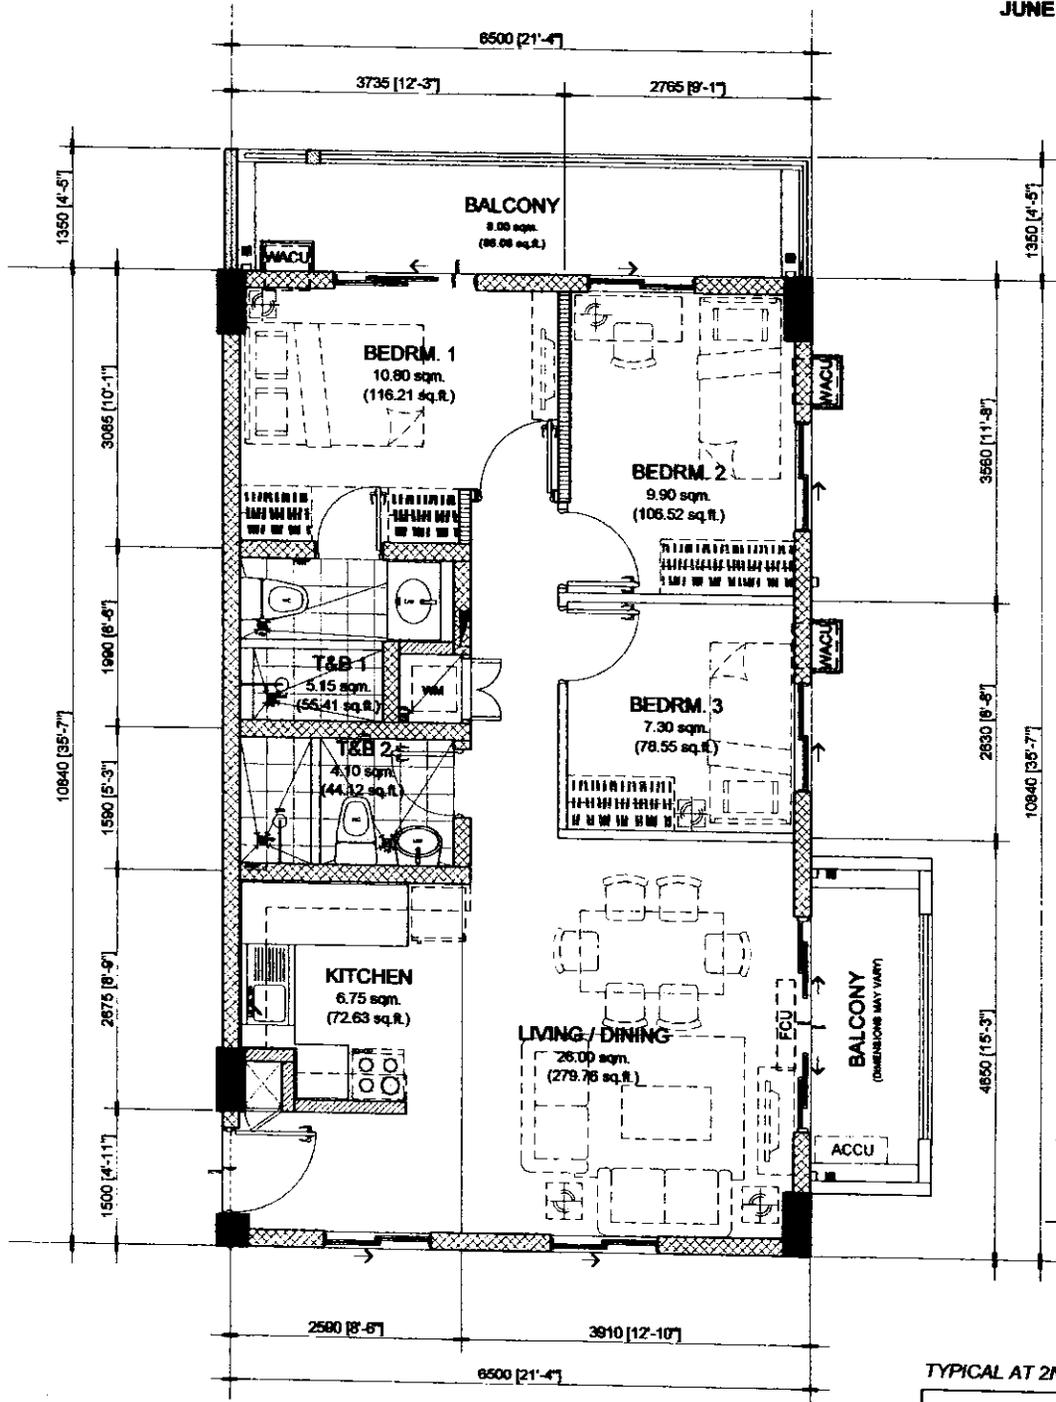

This supersedes the layout dated July 10, 2015.

NOTE: *Revised 06/16/2016*

NOTED BY:	
RAMIR	<i>[Signature]</i>
RMS	<i>[Signature]</i> 17 JUN
AMC	<i>[Signature]</i>

70.00 sq.m. 3-BR TYPE - A.1
 END UNIT - 70.00 sq.m. / 753.20 sq.ft.
 WITH BALCONY - 13.00 sq.m. / 139.88 sq.ft.
 GROSS FLOOR AREA - 83.00 sq.m. / 893.08 sq.ft.


SCALE: 1 : 80 mtrs.

- NOTE:
- DIMENSIONS & AREAS MAY VARY BASED ON ACTUAL SITE CONDITION.
 - FURNITURE & APPLIANCES ARE NOT INCLUDED.
 - FLOOR PLANS DEPICTED IN THIS MATERIAL ARE FOR DEMONSTRATION PURPOSES ONLY AND SHOULD NOT BE RELIED UPON AS FINAL PROJECT PLANS.
 - FOR ANNOUNCEMENT PURPOSES ONLY.



TYPICAL AT 2ND TO 6TH FLOOR

END UNIT	AREA	
	SQ. MTR.	SQ. FT.
LIVING/DINING	26.00	279.76
KITCHEN	6.75	72.63
BEDROOM 1	10.80	116.21
BEDROOM 2	9.90	106.52
BEDROOM 3	7.30	78.55
T&B 1	5.15	55.41
T&B 2	4.10	44.12
UNIT AREA	70.00	753.20
BALCONY	13.00	139.88
GR. FLR. AREA	83.00	893.08

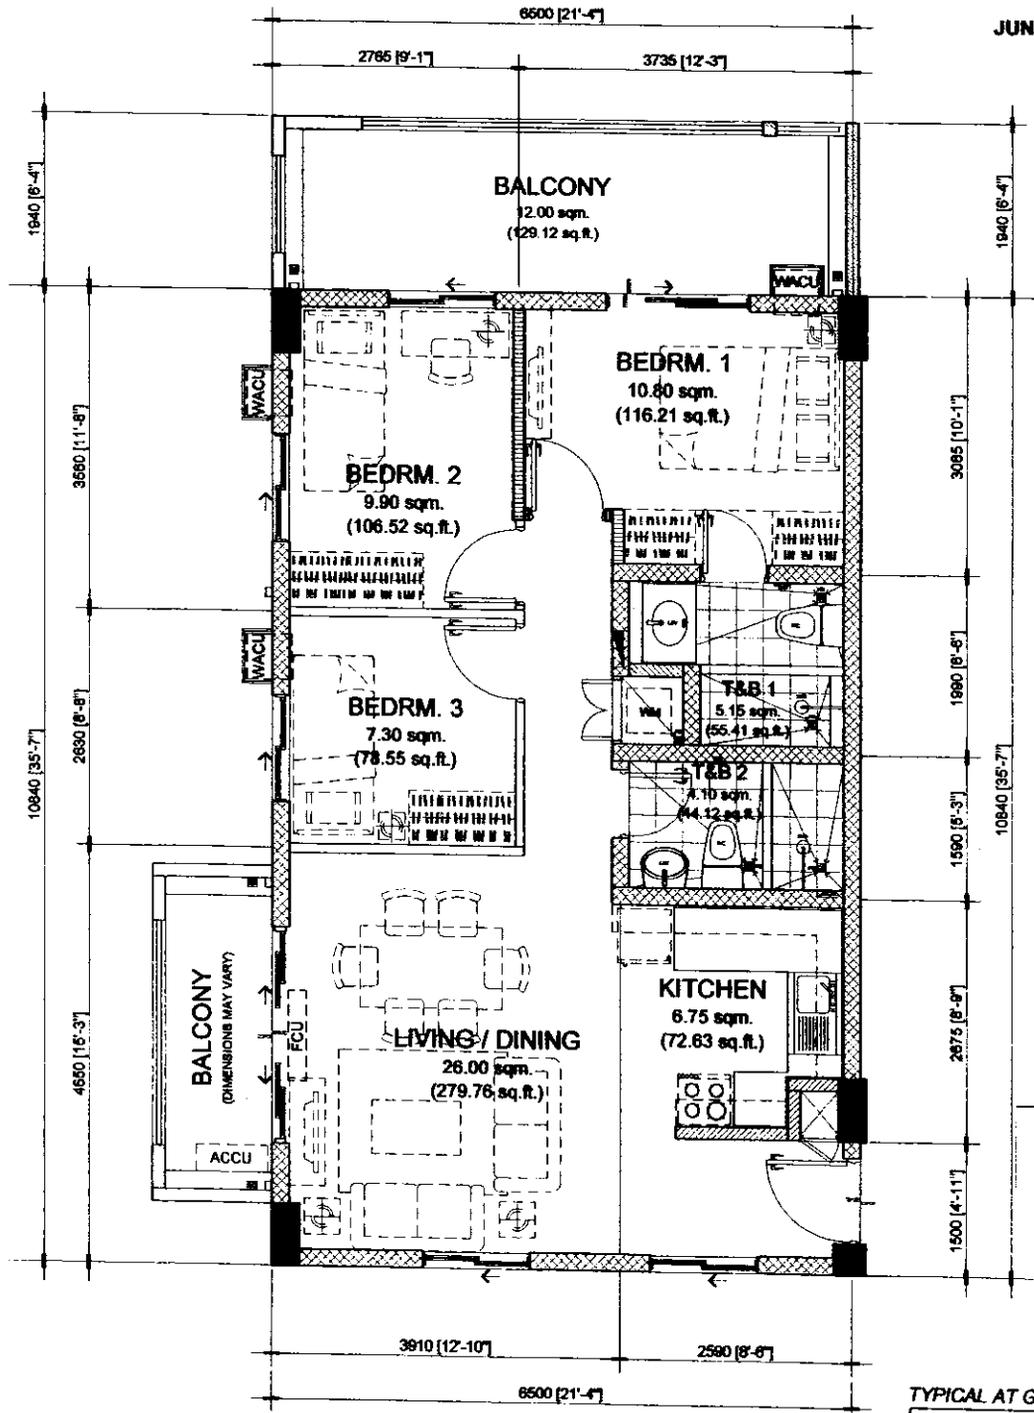

This supersedes the layout dated July 10, 2015.

NDL [Signature] 06/16/2016

NOTED BY:

RAMIR	[Signature]	[Signature]
RMS	[Signature]	[Signature]
AMC	[Signature]	[Signature]

70.00 sq.m. 3-BR TYPE - B
END UNIT - 70.00 sq.m. / 753.20 sq.ft.
WITH BALCONY - 17.00 sq.m. / 182.92 sq.ft.
GROSS FLOOR AREA - 87.00 sq.m. / 936.12 sq.ft.


SCALE: 1 : 80 mtrs.

- NOTE:
- DIMENSIONS & AREAS MAY VARY BASED ON ACTUAL SITE CONDITION.
 - FURNITURE & APPLIANCES ARE NOT INCLUDED.
 - FLOOR PLANS DEPICTED IN THIS MATERIAL ARE FOR DEMONSTRATION PURPOSES ONLY AND SHOULD NOT BE RELIED UPON AS FINAL PROJECT PLANS.
 - FOR ANNOUNCEMENT PURPOSES ONLY.



TYPICAL AT GROUND FLOOR

END UNIT	AREA	
	SQ. MTR.	SQ. FT.
LIVING/DINING	26.00	279.76
KITCHEN	6.75	72.63
BEDROOM 1	10.80	116.21
BEDROOM 2	9.90	106.52
BEDROOM 3	7.30	78.55
T&B 1	5.15	55.41
T&B 2	4.10	44.12
UNIT AREA	70.00	753.20
BALCONY	17.00	182.92
GR. FLR. AREA	87.00	936.12

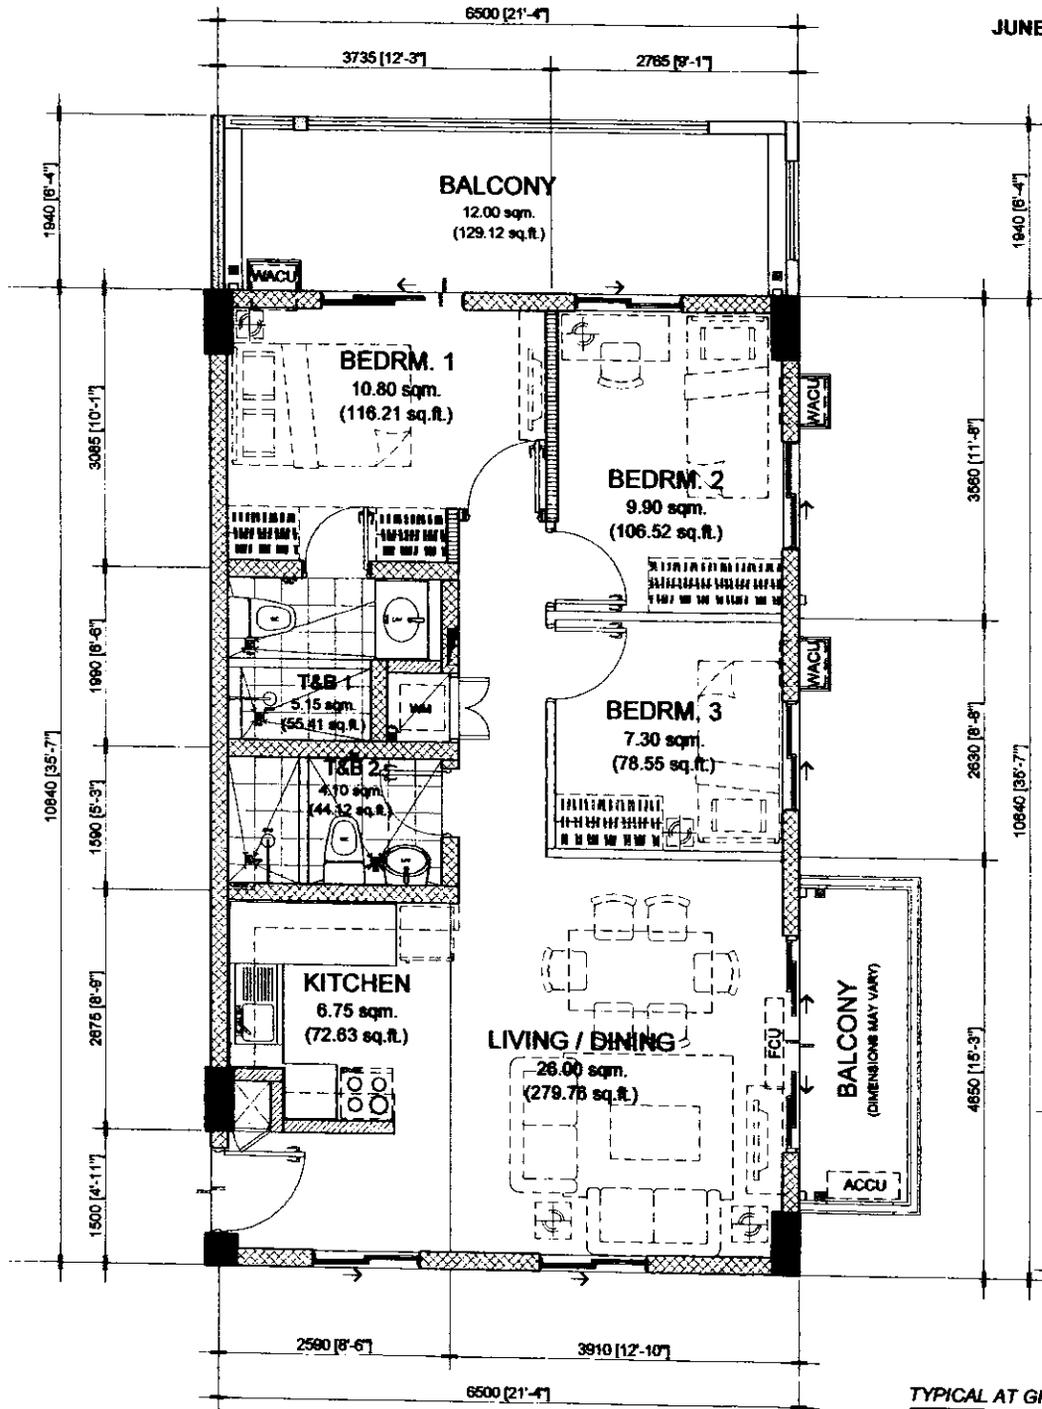

This supersedes the layout dated July 10, 2015.

NOEL *[Signature]* 06/16/2016

NOTED BY:

RAMIR	<i>[Signature]</i>	6/16
RMS	<i>[Signature]</i>	17 Jun
AMC	<i>[Signature]</i>	6/16

70.00 sq.m. 3-BR TYPE - B.1
END UNIT - 70.00 sq.m. / 753.20 sq.ft.
WITH BALCONY - 17.00 sq.m. / 182.92 sq.ft.
GROSS FLOOR AREA - 87.00 sq.m. / 936.12 sq.ft.


SCALE: 1 : 80 mtrs.

- NOTE:
- DIMENSIONS & AREAS MAY VARY BASED ON ACTUAL SITE CONDITION.
 - FURNITURE & APPLIANCES ARE NOT INCLUDED.
 - FLOOR PLANS DEPICTED IN THIS MATERIAL ARE FOR DEMONSTRATION PURPOSES ONLY AND SHOULD NOT BE RELIED UPON AS FINAL PROJECT PLANS.
 - FOR ANNOUNCEMENT PURPOSES ONLY.



TYPICAL AT GROUND FLOOR

END UNIT	AREA	
	SQ. MTR.	SQ. FT.
LIVING/DINING	26.00	279.76
KITCHEN	6.75	72.83
BEDROOM 1	10.80	116.21
BEDROOM 2	9.90	106.52
BEDROOM 3	7.30	78.55
T&B 1	5.15	55.41
T&B 2	4.10	44.12
UNIT AREA	70.00	753.20
BALCONY	17.00	182.92
GR. FLR. AREA	87.00	936.12

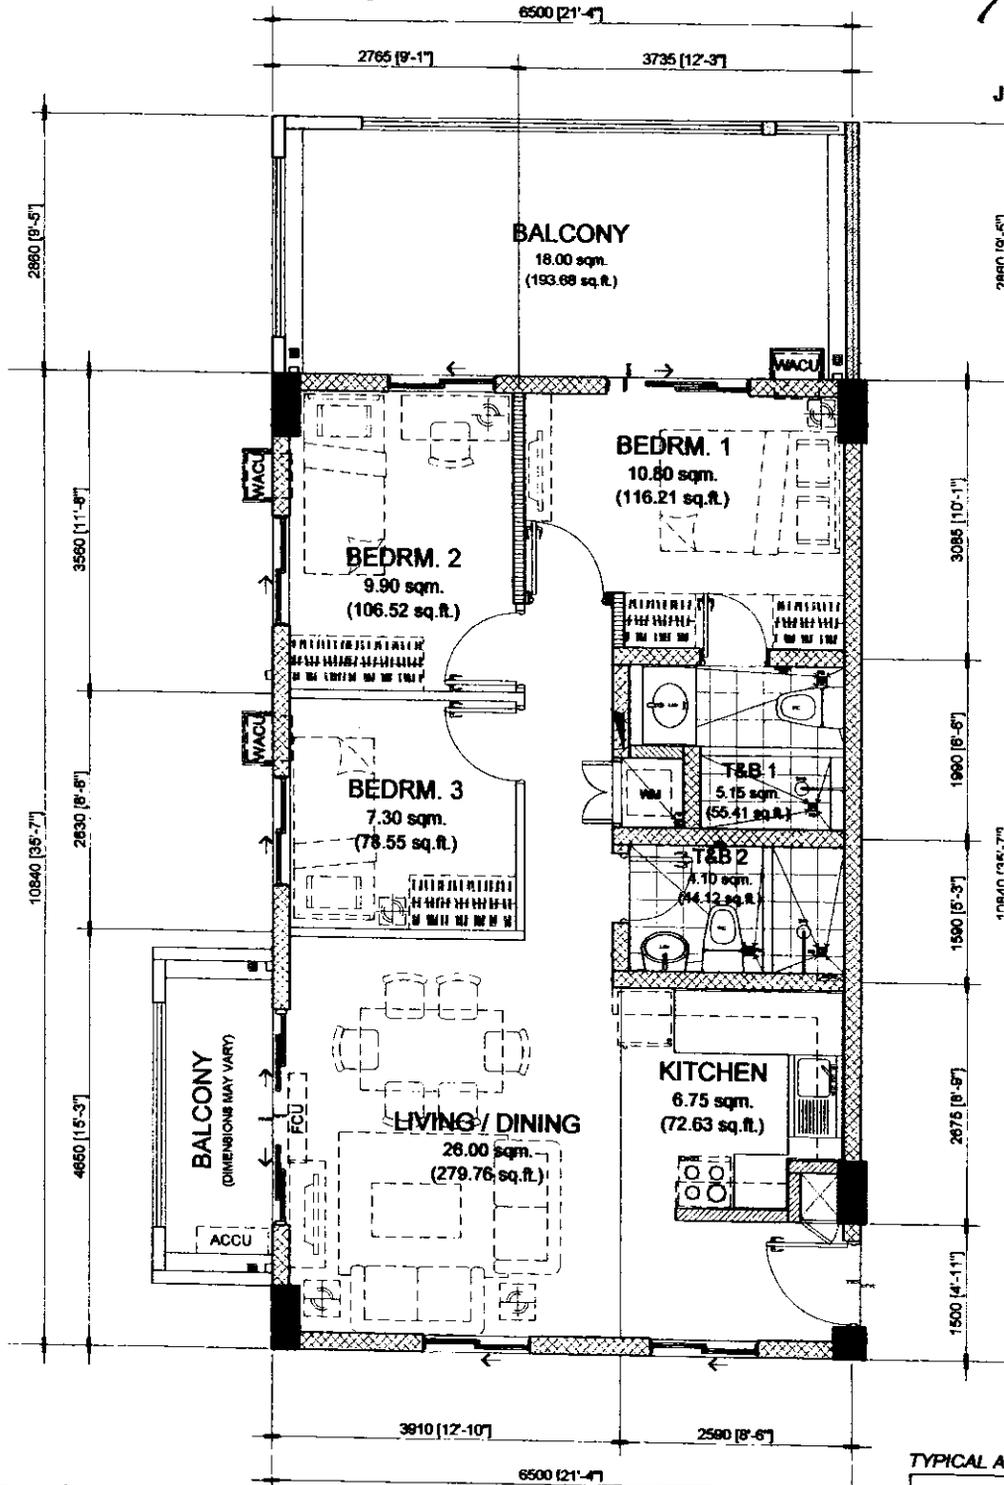

This supersedes the layout dated July 10, 2015.

NOE [Signature]

NOTED BY:

RAMIR	[Signature]	4/16
RMS	[Signature]	17-JUN
AMC	[Signature]	4/16

70.00 sq.m. 3-BR TYPE - C
END UNIT - 70.00 sq.m. / 753.20 sq.ft.
WITH BALCONY - 23.00 sq.m. / 247.48 sq.ft.
GROSS FLOOR AREA - 93.00 sq.m. / 1000.68 sq.ft.


SCALE: 1 : 80 mtrs.

- NOTE:**
- DIMENSIONS & AREAS MAY VARY BASED ON ACTUAL SITE CONDITION.
 - FURNITURE & APPLIANCES ARE NOT INCLUDED.
 - FLOOR PLANS DEPICTED IN THIS MATERIAL ARE FOR DEMONSTRATION PURPOSES ONLY AND SHOULD NOT BE RELIED UPON AS FINAL PROJECT PLANS.
 - FOR ANNOUNCEMENT PURPOSES ONLY.

TYPICAL AT GROUND FLOOR

END UNIT	AREA	
	SQ. MTR.	SQ. FT.
LIVING/DINING	26.00	279.76
KITCHEN	6.75	72.63
BEDROOM 1	10.80	116.21
BEDROOM 2	9.90	106.52
BEDROOM 3	7.30	78.55
T&B 1	5.15	55.41
T&B 2	4.10	44.12
UNIT AREA	70.00	753.20
BALCONY	23.00	247.48
GR. FLR. AREA	93.00	1000.68



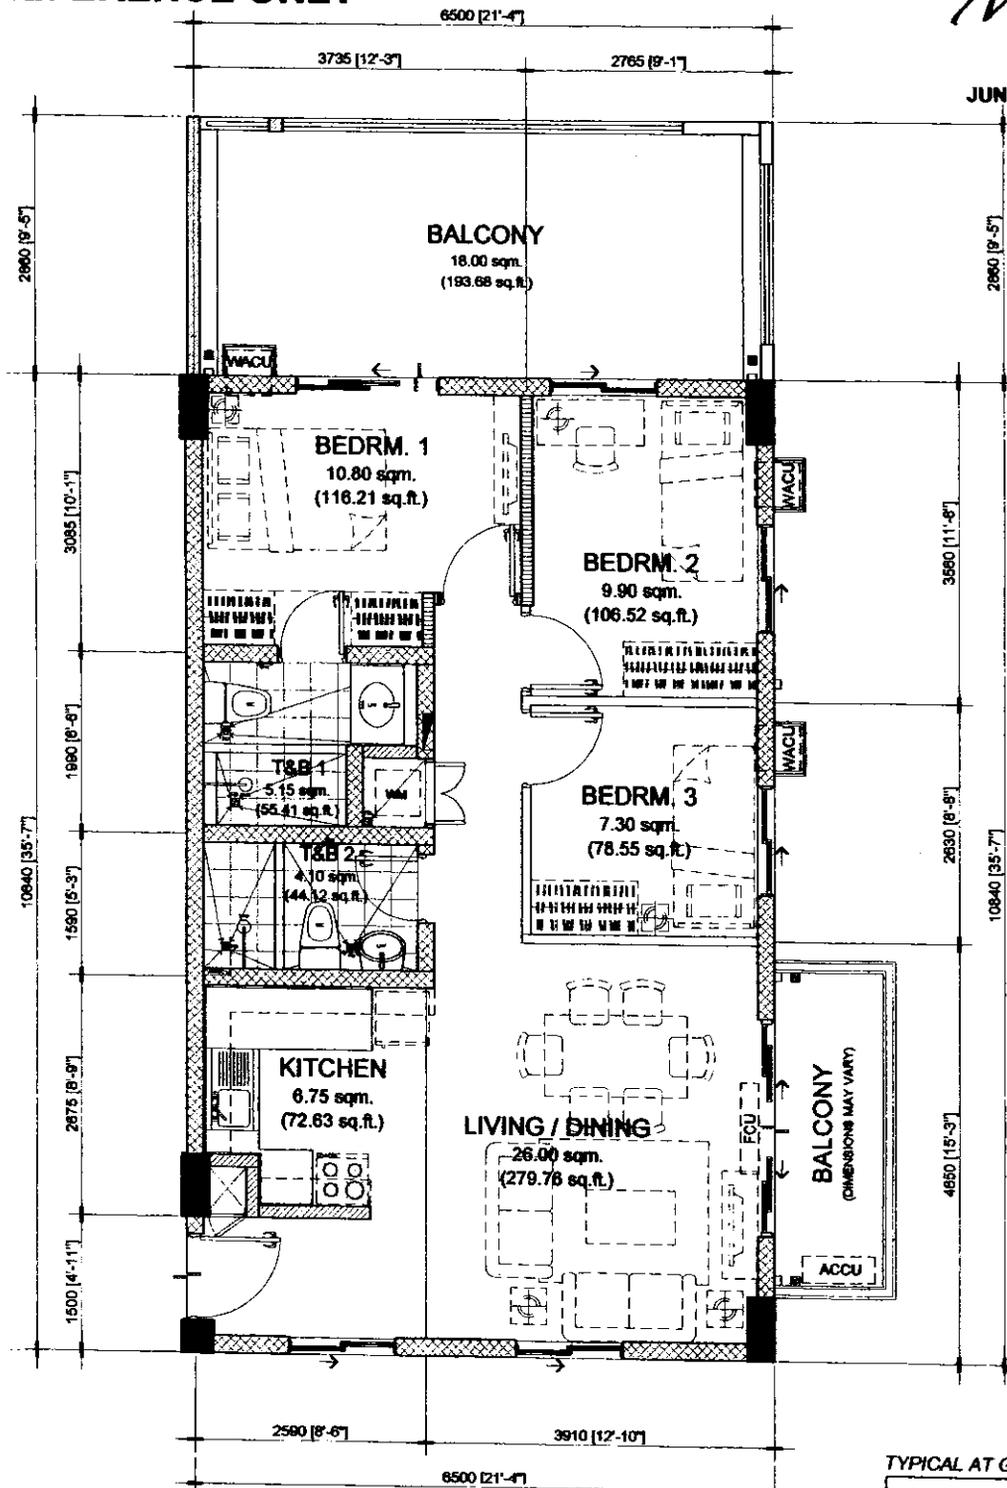

This supersedes the layout dated July 10, 2015.

NOTE: [Signature] 06/16/2016

NOTED BY:

RAMIR	[Signature]	6/16
RMS	[Signature]	7 JUN
AMC	[Signature]	6/20

70.00 sq.m. 3-BR TYPE - C.1
 END UNIT - 70.00 sq.m. / 753.20 sq.ft.
 WITH BALCONY - 23.00 sq.m. / 247.48 sq.ft.
 GROSS FLOOR AREA - 93.00 sq.m. / 1000.68 sq.ft.


SCALE: 1 : 80 mtrs.

- NOTE:
- DIMENSIONS & AREAS MAY VARY BASED ON ACTUAL SITE CONDITION.
 - FURNITURE & APPLIANCES ARE NOT INCLUDED.
 - FLOOR PLANS DEPICTED IN THIS MATERIAL ARE FOR DEMONSTRATION PURPOSES ONLY AND SHOULD NOT BE RELIED UPON AS FINAL PROJECT PLANS.
 - FOR ANNOUNCEMENT PURPOSES ONLY.



TYPICAL AT GROUND FLOOR

END UNIT	AREA	
	SQ. MTR.	SQ. FT.
LIVING/DINING	26.00	279.76
KITCHEN	6.75	72.63
BEDROOM 1	10.80	116.21
BEDROOM 2	9.90	106.52
BEDROOM 3	7.30	78.55
T&B 1	5.15	55.41
T&B 2	4.10	44.12
UNIT AREA	70.00	753.20
BALCONY	23.00	247.48
GR. FLR. AREA	93.00	1000.68

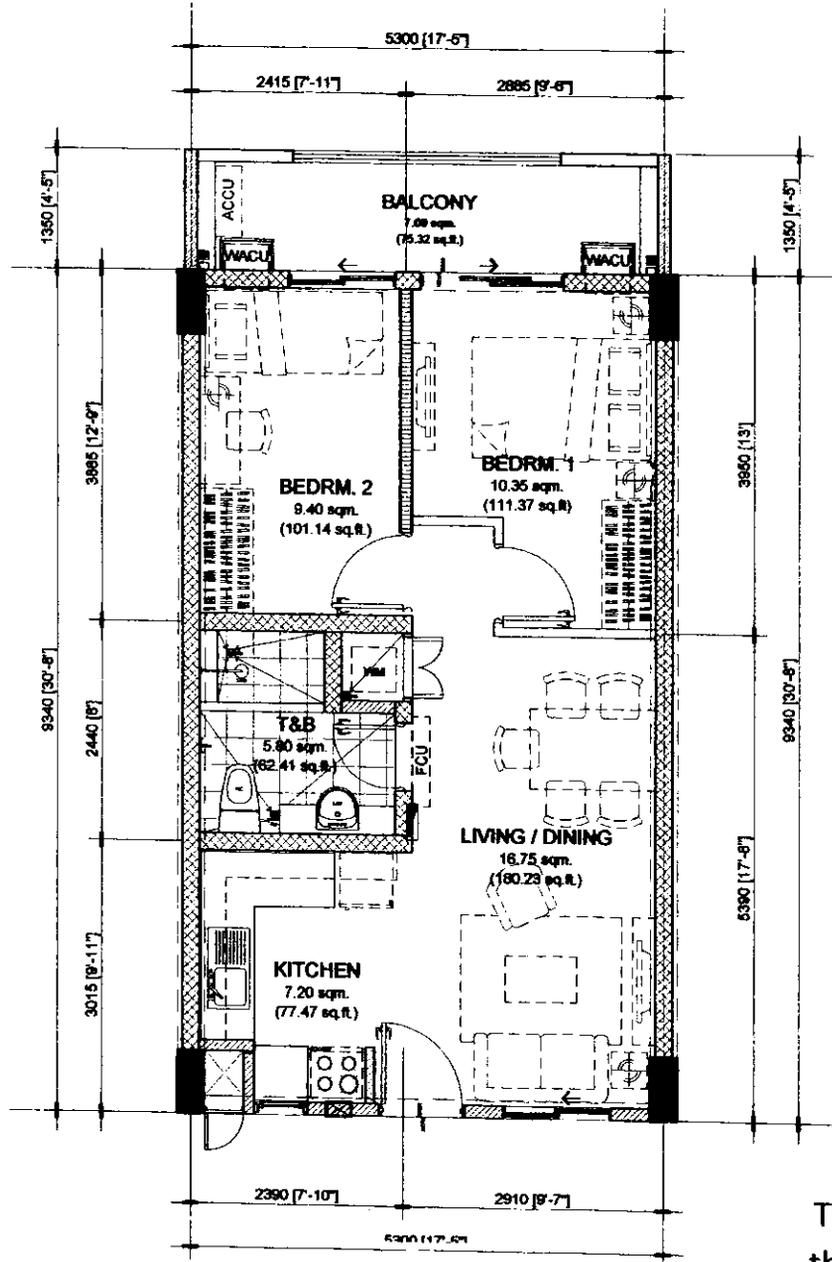

This supersedes the layout dated July 10, 2015.

NOTED BY: *06/14/2016*

NOTED BY:		
RAMIR	<i>[Signature]</i>	<i>[Signature]</i>
RMS	<i>[Signature]</i>	<i>[Signature]</i>
AMC	<i>[Signature]</i>	<i>[Signature]</i>

49.50 sq.m. 2-BR TYPE - A
 INNER UNIT - 49.50 sq.m. / 532.62 sq.ft.
 WITH BALCONY - 7.00 sq.m. / 75.32 sq.ft.
 GROSS FLOOR AREA - 56.50 sq.m. / 607.94 sq.ft.


SCALE: 1 : 80 mtrs.

- NOTE:
- DIMENSIONS & AREAS MAY VARY BASED ON ACTUAL SITE CONDITION.
 - FURNITURE & APPLIANCES ARE NOT INCLUDED.
 - FLOOR PLANS DEPICTED IN THIS MATERIAL ARE FOR DEMONSTRATION PURPOSES ONLY AND SHOULD NOT BE RELIED UPON AS FINAL PROJECT PLANS.
 - FOR ANNOUNCEMENT PURPOSES ONLY.



TYPICAL AT 2ND TO 6TH FLOOR

INNER UNIT	AREA	
	SQ. MTR.	SQ. FT.
LIVING/DINING	16.75	180.23
KITCHEN	7.20	77.47
BEDROOM 1	10.35	111.37
BEDROOM 2	9.40	101.14
T&B	5.80	62.41
UNIT AREA	49.50	532.62
BALCONY	7.00	75.32
GR. FLR. AREA	56.50	607.94

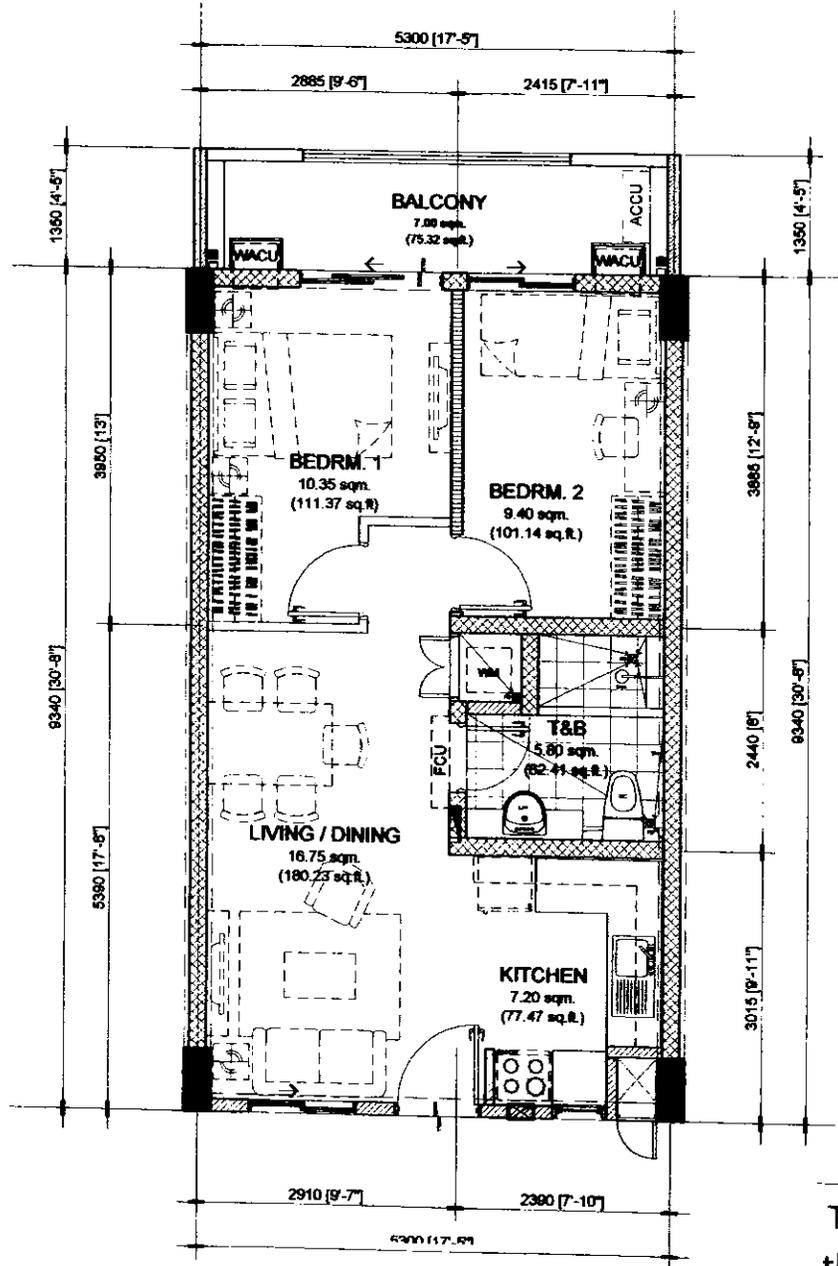

This supersedes the layout dated July 10, 2015.

NOEL Hoffman 06/16/2016

NOTED BY:	
RAMIR	<i>[Signature]</i>
RMS	<i>[Signature]</i>
AMC	<i>[Signature]</i>

49.50 sq.m. 2-BR TYPE - A.1
 INNER UNIT - 49.50 sq.m. / 532.62 sq.ft.
 WITH BALCONY - 7.00 sq.m. / 75.32 sq.ft.
 GROSS FLOOR AREA - 56.50 sq.m. / 607.94 sq.ft.


SCALE: 1 : 80 mtrs.

- NOTE:
- DIMENSIONS & AREAS MAY VARY BASED ON ACTUAL SITE CONDITION.
 - FURNITURE & APPLIANCES ARE NOT INCLUDED.
 - FLOOR PLANS DEPICTED IN THIS MATERIAL ARE FOR DEMONSTRATION PURPOSES ONLY AND SHOULD NOT BE RELIED UPON AS FINAL PROJECT PLANS.
 - FOR ANNOUNCEMENT PURPOSES ONLY.



TYPICAL AT 2ND TO 6TH FLOOR

INNER UNIT	AREA	
	SQ. MTR.	SQ. FT.
LIVING/DINING	16.75	180.23
KITCHEN	7.20	77.47
BEDROOM 1	10.35	111.37
BEDROOM 2	9.40	101.14
T&B	5.80	62.41
UNIT AREA	49.50	532.62
BALCONY	7.00	75.32
GR. FLR. AREA	56.50	607.94

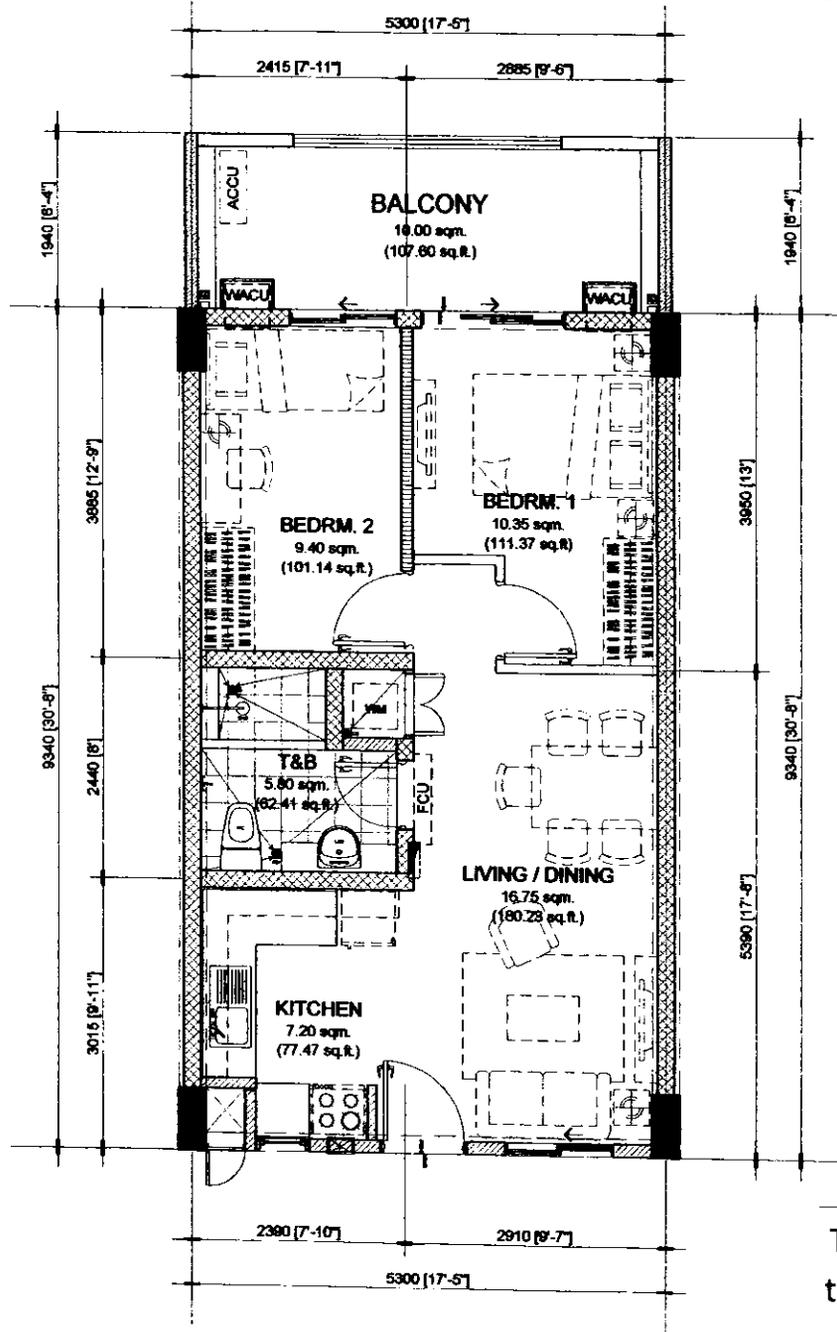

This supersedes the layout dated July 10, 2015.

NOEL [Signature] 06/16/2016

NOTED BY:		
RAMIR	[Signature]	[Signature]
RMS	[Signature]	[Signature]
AMC	[Signature]	[Signature]

49.50 sq.m. 2-BR TYPE - B
INNER UNIT - 49.50 sq.m. / 532.62 sq.ft.
WITH BALCONY - 10.00 sq.m. / 107.60 sq.ft.
GROSS FLOOR AREA - 59.50 sq.m. / 640.22 sq.ft.


SCALE: 1 : 80 metres.

- NOTE:
- DIMENSIONS & AREAS MAY VARY BASED ON ACTUAL SITE CONDITION.
 - FURNITURE & APPLIANCES ARE NOT INCLUDED.
 - FLOOR PLANS DEPICTED IN THIS MATERIAL ARE FOR DEMONSTRATION PURPOSES ONLY AND SHOULD NOT BE RELIED UPON AS FINAL PROJECT PLANS.
 - FOR ANNOUNCEMENT PURPOSES ONLY.



TYPICAL AT GROUND FLOOR

INNER UNIT	AREA	
	SQ. MTR.	SQ. FT.
LIVING/DINING	16.75	180.23
KITCHEN	7.20	77.47
BEDROOM 1	10.35	111.37
BEDROOM 2	9.40	101.14
T&B	5.80	62.41
UNIT AREA	49.50	532.62
BALCONY	10.00	107.60
GR. FLR. AREA	59.50	640.22

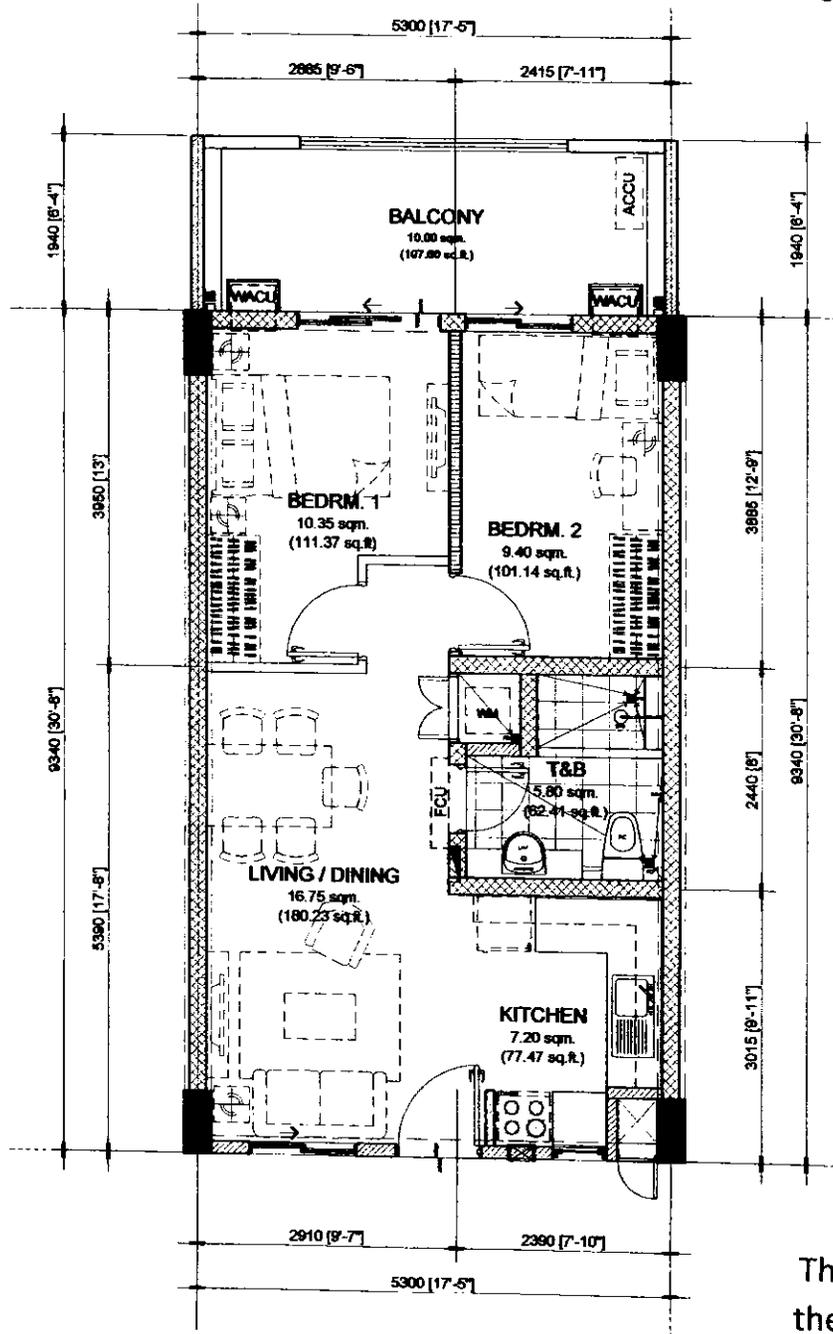

This supersedes the layout dated July 10, 2015.

NOEL [Signature] 06/16/2016

NOTED BY:		
RAMIR	[Signature]	[Signature]
RMS	[Signature]	[Signature]
AMC	[Signature]	[Signature]

49.50 sq.m. 2-BR TYPE - B.1
INNER UNIT - 49.50 sq.m. / 532.62 sq.ft.
WITH BALCONY - 10.00 sq.m. / 107.60 sq.ft.
GROSS FLOOR AREA - 59.50 sq.m. / 640.22 sq.ft.


SCALE: 1 : 80 mtrs.

- NOTE:
- DIMENSIONS & AREAS MAY VARY BASED ON ACTUAL SITE CONDITION.
 - FURNITURE & APPLIANCES ARE NOT INCLUDED.
 - FLOOR PLANS DEPICTED IN THIS MATERIAL ARE FOR DEMONSTRATION PURPOSES ONLY AND SHOULD NOT BE RELIED UPON AS FINAL PROJECT PLANS.
 - FOR ANNOUNCEMENT PURPOSES ONLY.



TYPICAL AT GROUND FLOOR

INNER UNIT	AREA	
	SQ. MTR.	SQ. FT.
LIVING/DINING	16.75	180.23
KITCHEN	7.20	77.47
BEDROOM 1	10.35	111.37
BEDROOM 2	9.40	101.14
T&B	5.80	62.41
UNIT AREA	49.50	532.62
BALCONY	10.00	107.60
GR. FLR. AREA	59.50	640.22

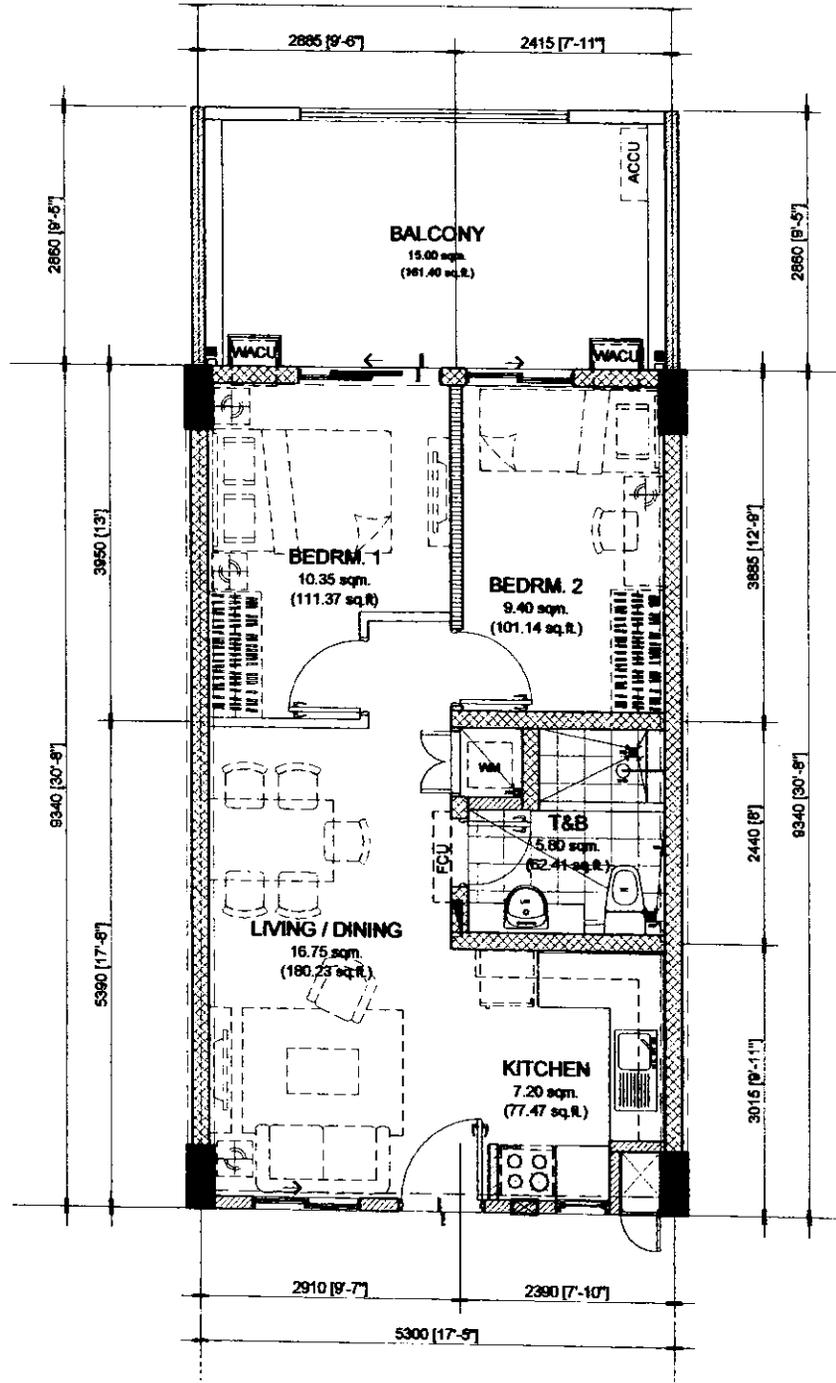

This supersedes the layout dated July 10, 2015.

NOTED BY: 06/16/2016

NOTED BY:		
RAMIR	<i>[Signature]</i>	<i>[Signature]</i>
RMS	<i>[Signature]</i>	<i>[Signature]</i>
AMC	<i>[Signature]</i>	<i>[Signature]</i>

49.50 sq.m. 2-BR TYPE - C.1
 INNER UNIT - 49.50 sq.m. / 532.62 sq.ft.
 WITH BALCONY - 15.00 sq.m. / 161.40 sq.ft.
 GROSS FLOOR AREA - 64.50 sq.m. / 694.02 sq.ft.

SCALE: 1 : 80 mtrs.

- NOTE:**
- DIMENSIONS & AREAS MAY VARY BASED ON ACTUAL SITE CONDITION.
 - FURNITURE & APPLIANCES ARE NOT INCLUDED.
 - FLOOR PLANS DEPICTED IN THIS MATERIAL ARE FOR DEMONSTRATION PURPOSES ONLY AND SHOULD NOT BE RELIED UPON AS FINAL PROJECT PLANS.
 - FOR ANNOUNCEMENT PURPOSES ONLY.



TYPICAL AT GROUND FLOOR


INNER UNIT	AREA	
	SQ. MTR.	SQ. FT.
LIVING/DINING	16.75	180.23
KITCHEN	7.20	77.47
BEDROOM 1	10.35	111.37
BEDROOM 2	9.40	101.14
T&B	5.80	62.41
UNIT AREA	49.50	532.62
BALCONY	15.00	161.40
GR. FLR. AREA	64.50	694.02

FOR REFERENCE ONLY

This supersedes
the layout dated
July 10, 2015.



JUNE 2016 - DE-16-06-010

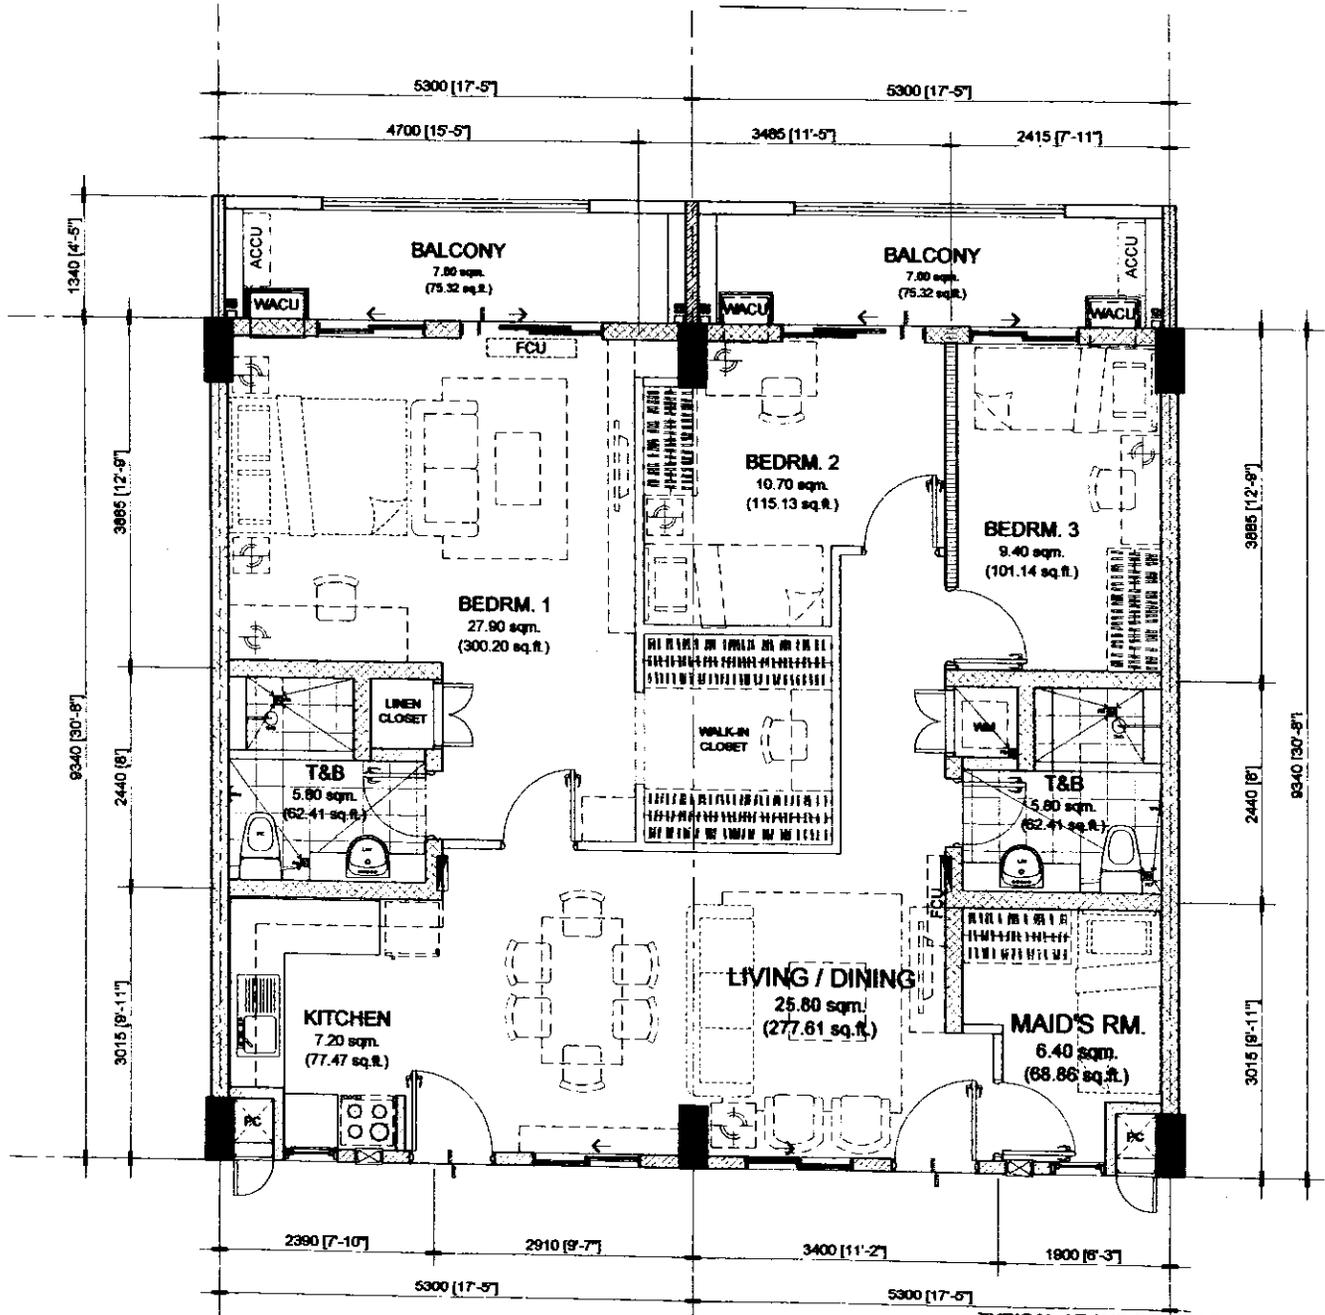

TYPICAL AT 2ND TO 6TH FLOOR

TANDEM	AREA	
	SQ. MTR.	SQ. FT.
LIVING/DINING	25.80	277.61
KITCHEN	7.20	77.47
BEDROOM 1	27.90	300.20
BEDROOM 2	10.70	115.13
BEDROOM 3	9.40	101.14
MAID'S RM	6.40	68.86
T&B 1	5.80	62.41
T&B 2	5.80	62.41
UNIT AREA	99.00	1065.23
BALCONY	14.00	150.64
GR. FLR. AREA	113.00	1215.87

NOEL [Signature] 06/16/2016

NOTED BY:		
RAMIR	[Signature]	[Signature]
RMS	[Signature]	17 JUN
AMC	[Signature]	[Signature]

99.00 sq.m. 3-BR TYPE - A
TANDEM UNIT - 99.00 sq.m. / 1065.24 sq.ft.
WITH BALCONY - 14.00 sq.m. / 150.64 sq.ft.
GROSS FLOOR AREA - 113.00 sq.m. / 1216.87 sq.ft.
 SCALE: 1 : 80 mtrs.

- NOTE:**
- DIMENSIONS & AREAS MAY VARY BASED ON ACTUAL SITE CONDITION.
 - FURNITURE & APPLIANCES ARE NOT INCLUDED.
 - FLOOR PLANS DEPICTED IN THIS MATERIAL ARE FOR DEMONSTRATION PURPOSES ONLY AND SHOULD NOT BE RELIED UPON AS FINAL PROJECT PLANS.
 - FOR ANNOUNCEMENT PURPOSES ONLY.




FOR REFERENCE ONLY

This supersedes
the layout dated
July 10, 2015.



JUNE 2016 - DE-16-06-010

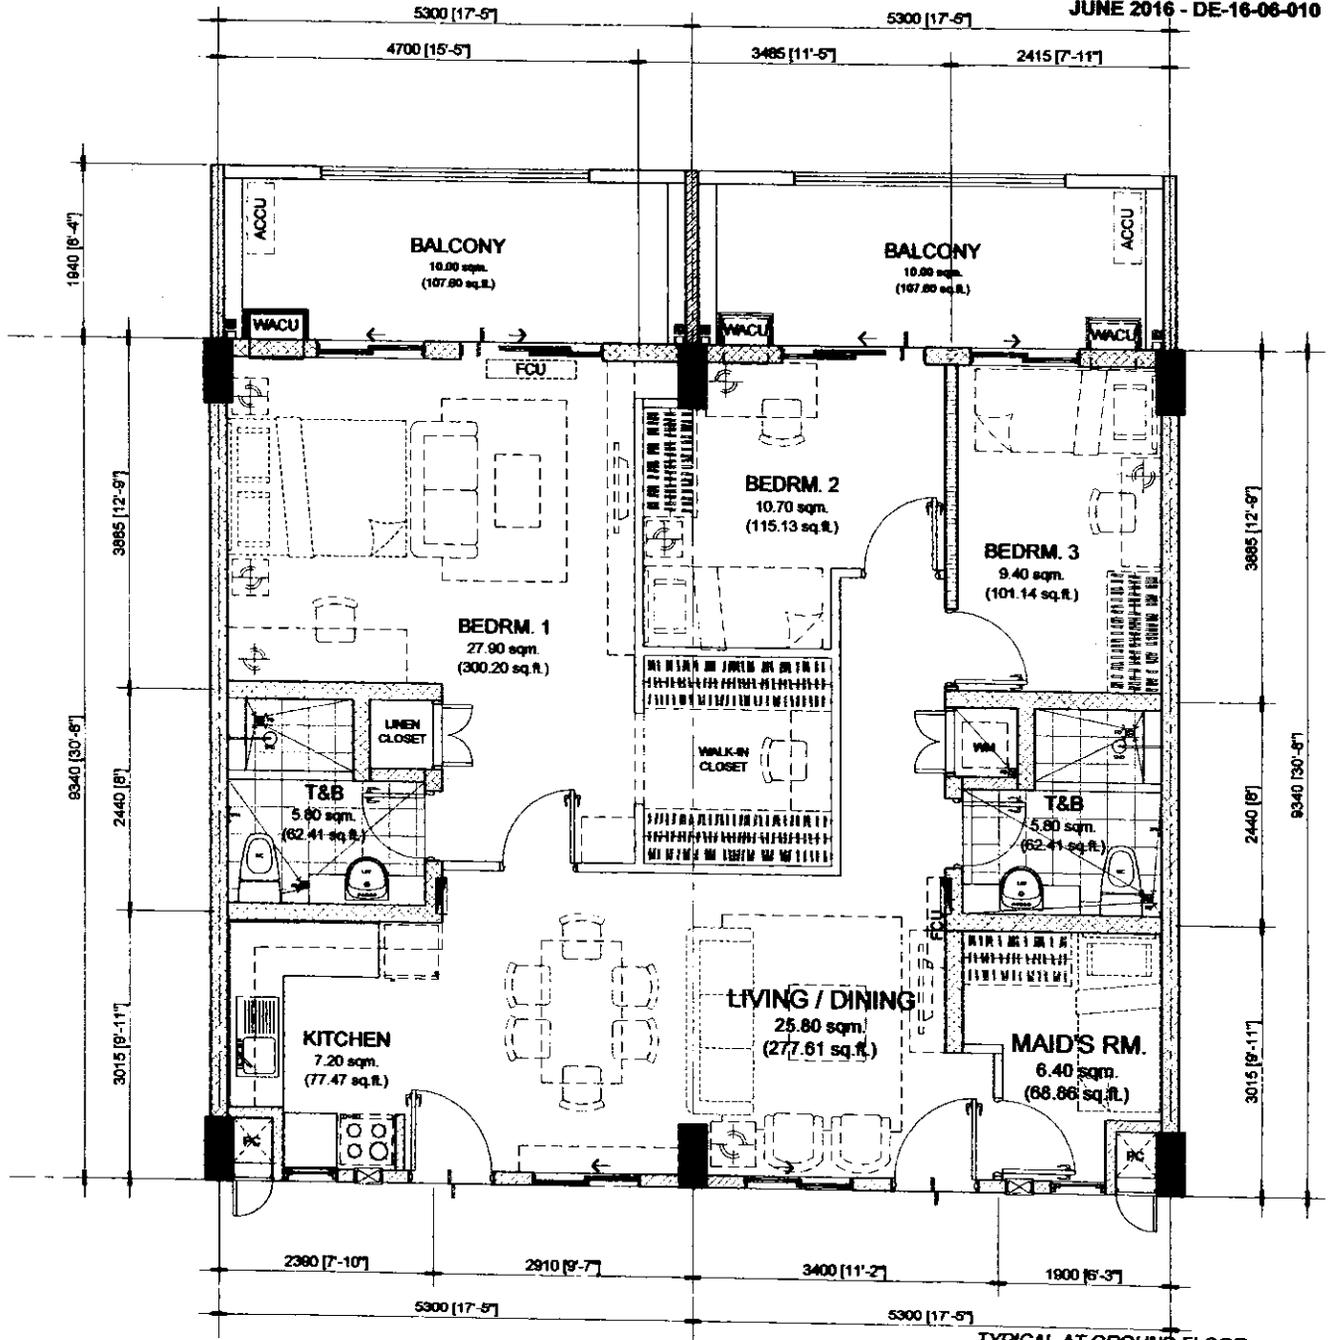

TYPICAL AT GROUND FLOOR

NOTE: 7/26/2016 06/16/2016

NOTED BY:		
RAMIR	<i>[Signature]</i>	6/16
RMS	<i>[Signature]</i>	17/16
AMC	<i>[Signature]</i>	6/16

99.00 sq.m. 3-BR TYPE - B
TANDEM UNIT - 99.00 sq.m. / 1065.24 sq.ft.
WITH BALCONY - 20.00 sq.m. / 215.20 sq.ft.
GROSS FLOOR AREA - 119.00 sq.m. / 1280.43 sq.ft.

SCALE: 1 : 80 mtrs.

- NOTE:**
- DIMENSIONS & AREAS MAY VARY BASED ON ACTUAL SITE CONDITION.
 - FURNITURE & APPLIANCES ARE NOT INCLUDED.
 - FLOOR PLANS DEPICTED IN THIS MATERIAL ARE FOR DEMONSTRATION PURPOSES ONLY AND SHOULD NOT BE RELIED UPON AS FINAL PROJECT PLANS.
 - FOR ANNOUNCEMENT PURPOSES ONLY.




TANDEM	AREA	
	SQ. MTR.	SQ. FT.
LIVING/DINING	25.80	277.61
KITCHEN	7.20	77.47
BEDROOM 1	27.90	300.20
BEDROOM 2	10.70	115.13
BEDROOM 3	9.40	101.14
MAID'S RM	6.40	68.86
T&B 1	5.80	62.41
T&B 2	5.80	62.41
UNIT AREA	99.00	1065.23
BALCONY	20.00	215.20
GR. FLR. AREA	119.00	1280.43

FOR REFERENCE ONLY



JUNE 2016 - DE-16-06-010

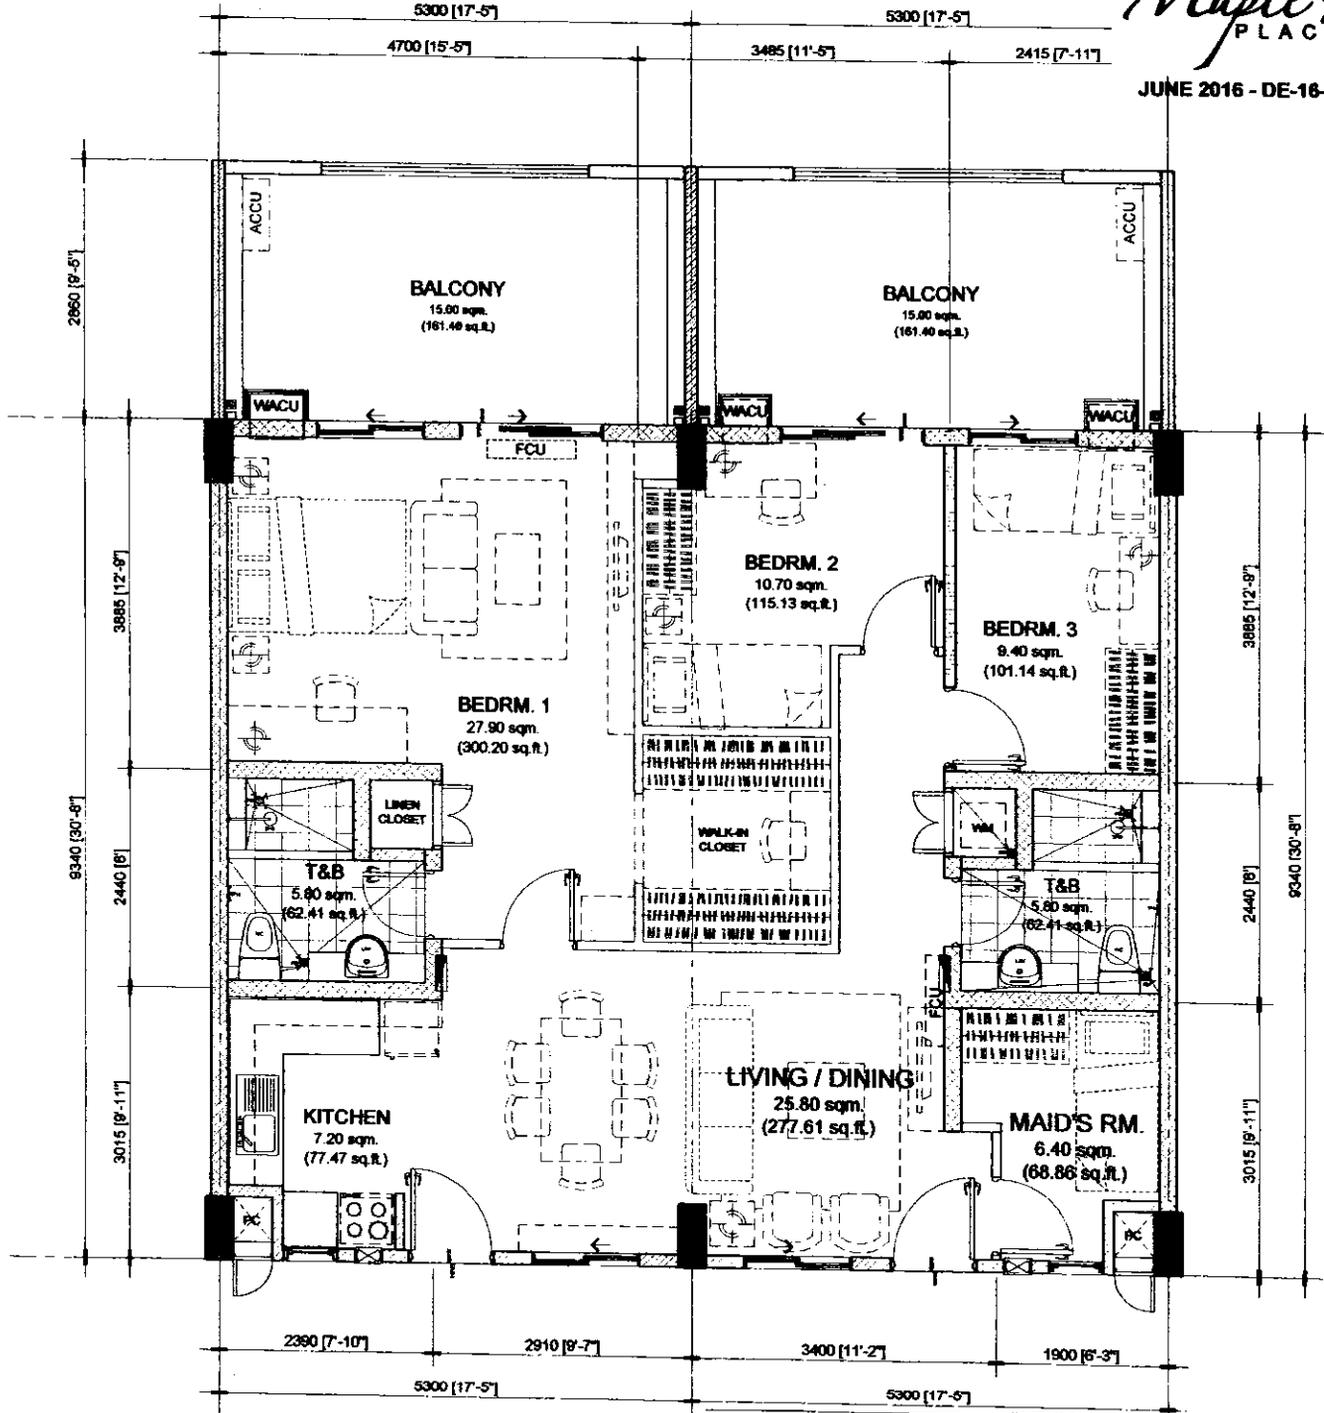

This supersedes the layout dated July 10, 2015.

99.00 sq.m. 3-BR TYPE - C
TANDEM UNIT - 99.00 sq.m. / 1065.24 sq.ft.
 WITH BALCONY - 30.00 sq.m. / 322.80 sq.ft.
GROSS FLOOR AREA - 129.00 sq.m. / 322.80 sq.ft.
 SCALE: 1 : 80 mtrs.

NOTED BY:

RAMIR	<i>[Signature]</i>	6/16
RMS	<i>[Signature]</i>	17 JUN
AMC	<i>[Signature]</i>	6/16

TYPICAL AT GROUND FLOOR

TANDEM	AREA	
	SQ. MTR.	SQ. FT.
LIVING/DINING	25.80	277.61
KITCHEN	7.20	77.47
BEDROOM 1	27.90	300.20
BEDROOM 2	10.70	115.13
BEDROOM 3	9.40	101.14
MAID'S RM	6.40	68.86
T&B 1	5.80	62.41
T&B 2	5.80	62.41
UNIT AREA	99.00	1065.23
BALCONY	30.00	322.80
GR. FLR. AREA	129.00	1388.03

- NOTE:
- DIMENSIONS & AREAS MAY VARY BASED ON ACTUAL SITE CONDITION.
 - FURNITURE & APPLIANCES ARE NOT INCLUDED.
 - FLOOR PLANS DEPICTED IN THIS MATERIAL ARE FOR DEMONSTRATION PURPOSES ONLY AND SHOULD NOT BE RELIED UPON AS FINAL PROJECT PLANS.
 - FOR ANNOUNCEMENT PURPOSES ONLY.

