
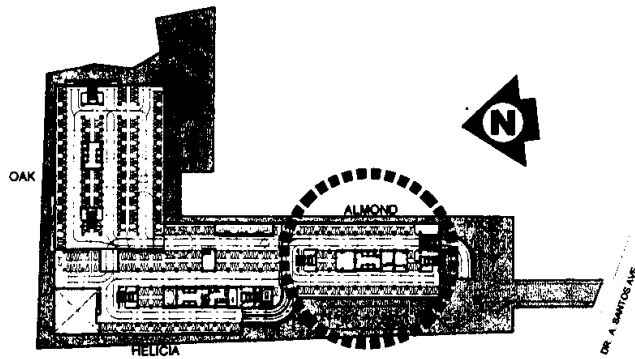


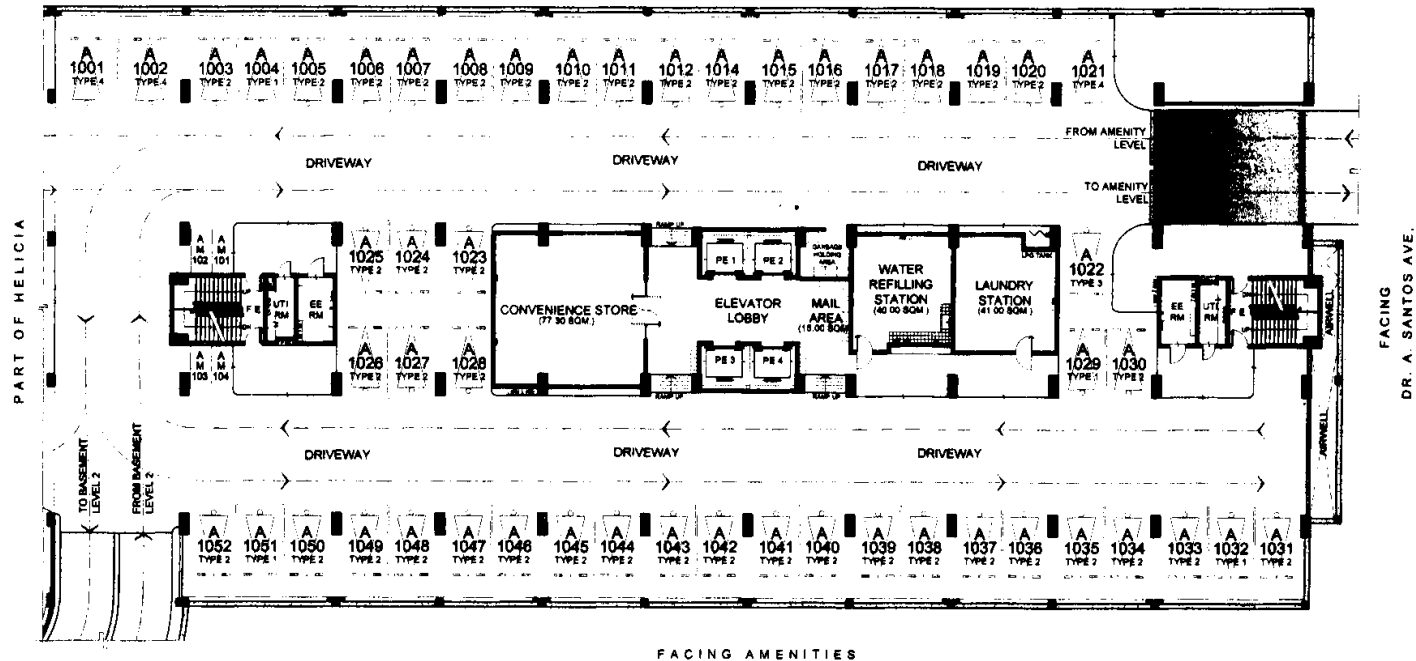

ALMOND

BASEMENT LEVEL 1 FLOOR PLAN

MAY 2018

PER MEMO REF. NO. DE-18-05-001

PARKING SLOTS			
TYPE	DIMENSION	AREA	QTY
TYPE 1	2600 X 5000	13.00	4
TYPE 2	2900 X 5000	14.50	43
TYPE 3	3000 X 5000	15.00	1
TYPE 4	3200 X 5000	16.00	3
MOTORCYCLE	1200 X 2500	3.00	4
TOTAL NO. OF CAR SLOTS			51
TOTAL NO. OF MOTORCYCLE SLOTS			4

KEYPLAN





NOTED BY	STEPH	SS
	RMS	07/04/18
	AMC	18

Disclaimer: Floor plans depicted in this material are for demonstration purposes only and should not be relied upon as final project plans. For announcement purposes only.

THE
Atherton

AVAILABILITY PLAN

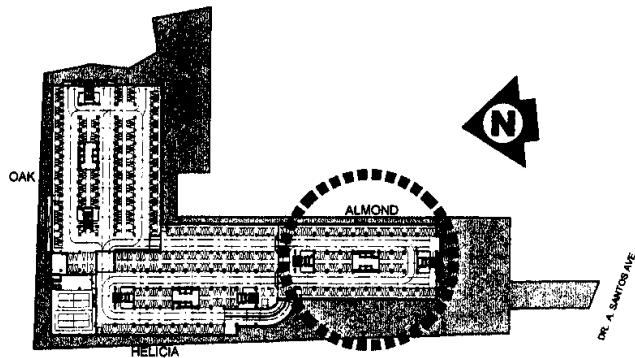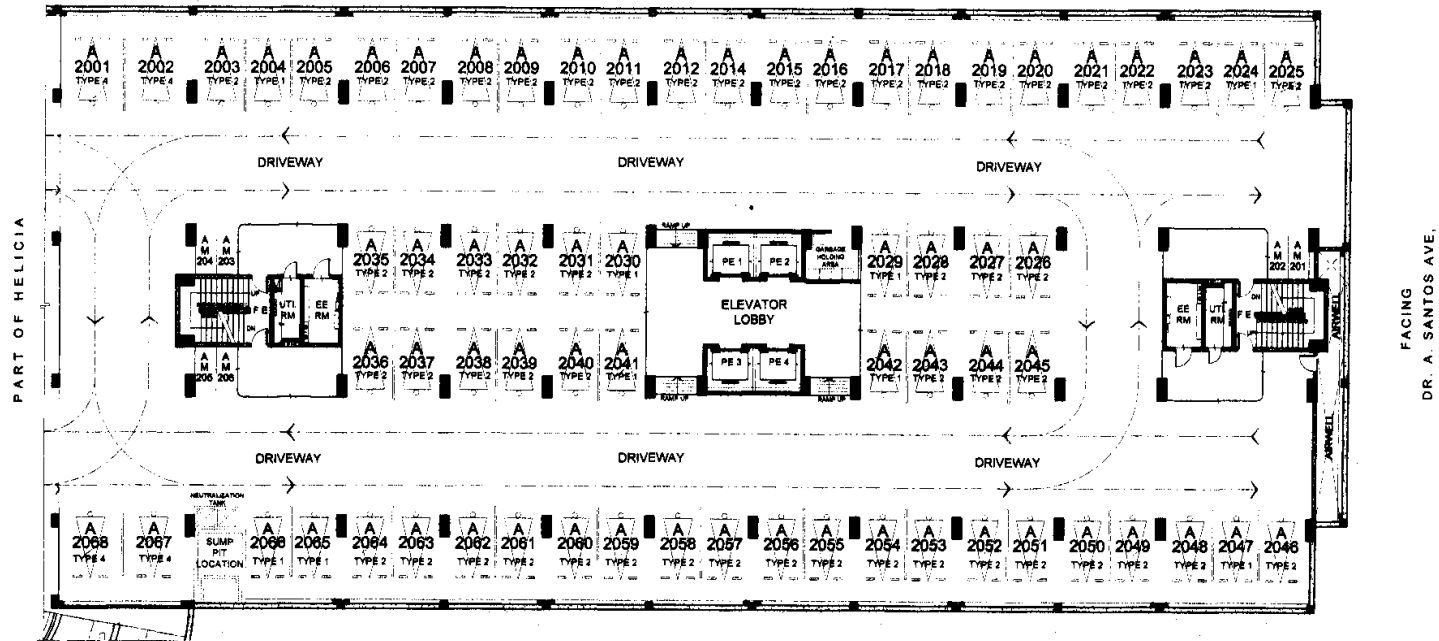

KEYPLAN



NOTED BY	STEPH	5/3
	RMS	7/11/18
	AMC	6/7

ALMOND

BASEMENT LEVEL 2 FLOOR PLAN

MAY 2018


PER MEMO REF. NO. DE-18-05-001


PARKING SLOTS			
TYPE	DIMENSION	AREA	QTY
TYPE 1	2800 X 5000	13.00	9
TYPE 2	2900 X 5000	14.50	54
TYPE 4	3200 X 5000	16.00	4
MOTORCYCLE	1200 X 2500	3.00	6
TOTAL NO. OF CAR SLOT/S			67
TOTAL NO. OF MOTORCYCLE SLOT/S			6

THE
Atherton

AVAILABILITY PLAN

Disclaimer: Floor plans depicted in this material are for demonstration purposes only and should not be relied upon as final project plans.
For announcement purposes only.

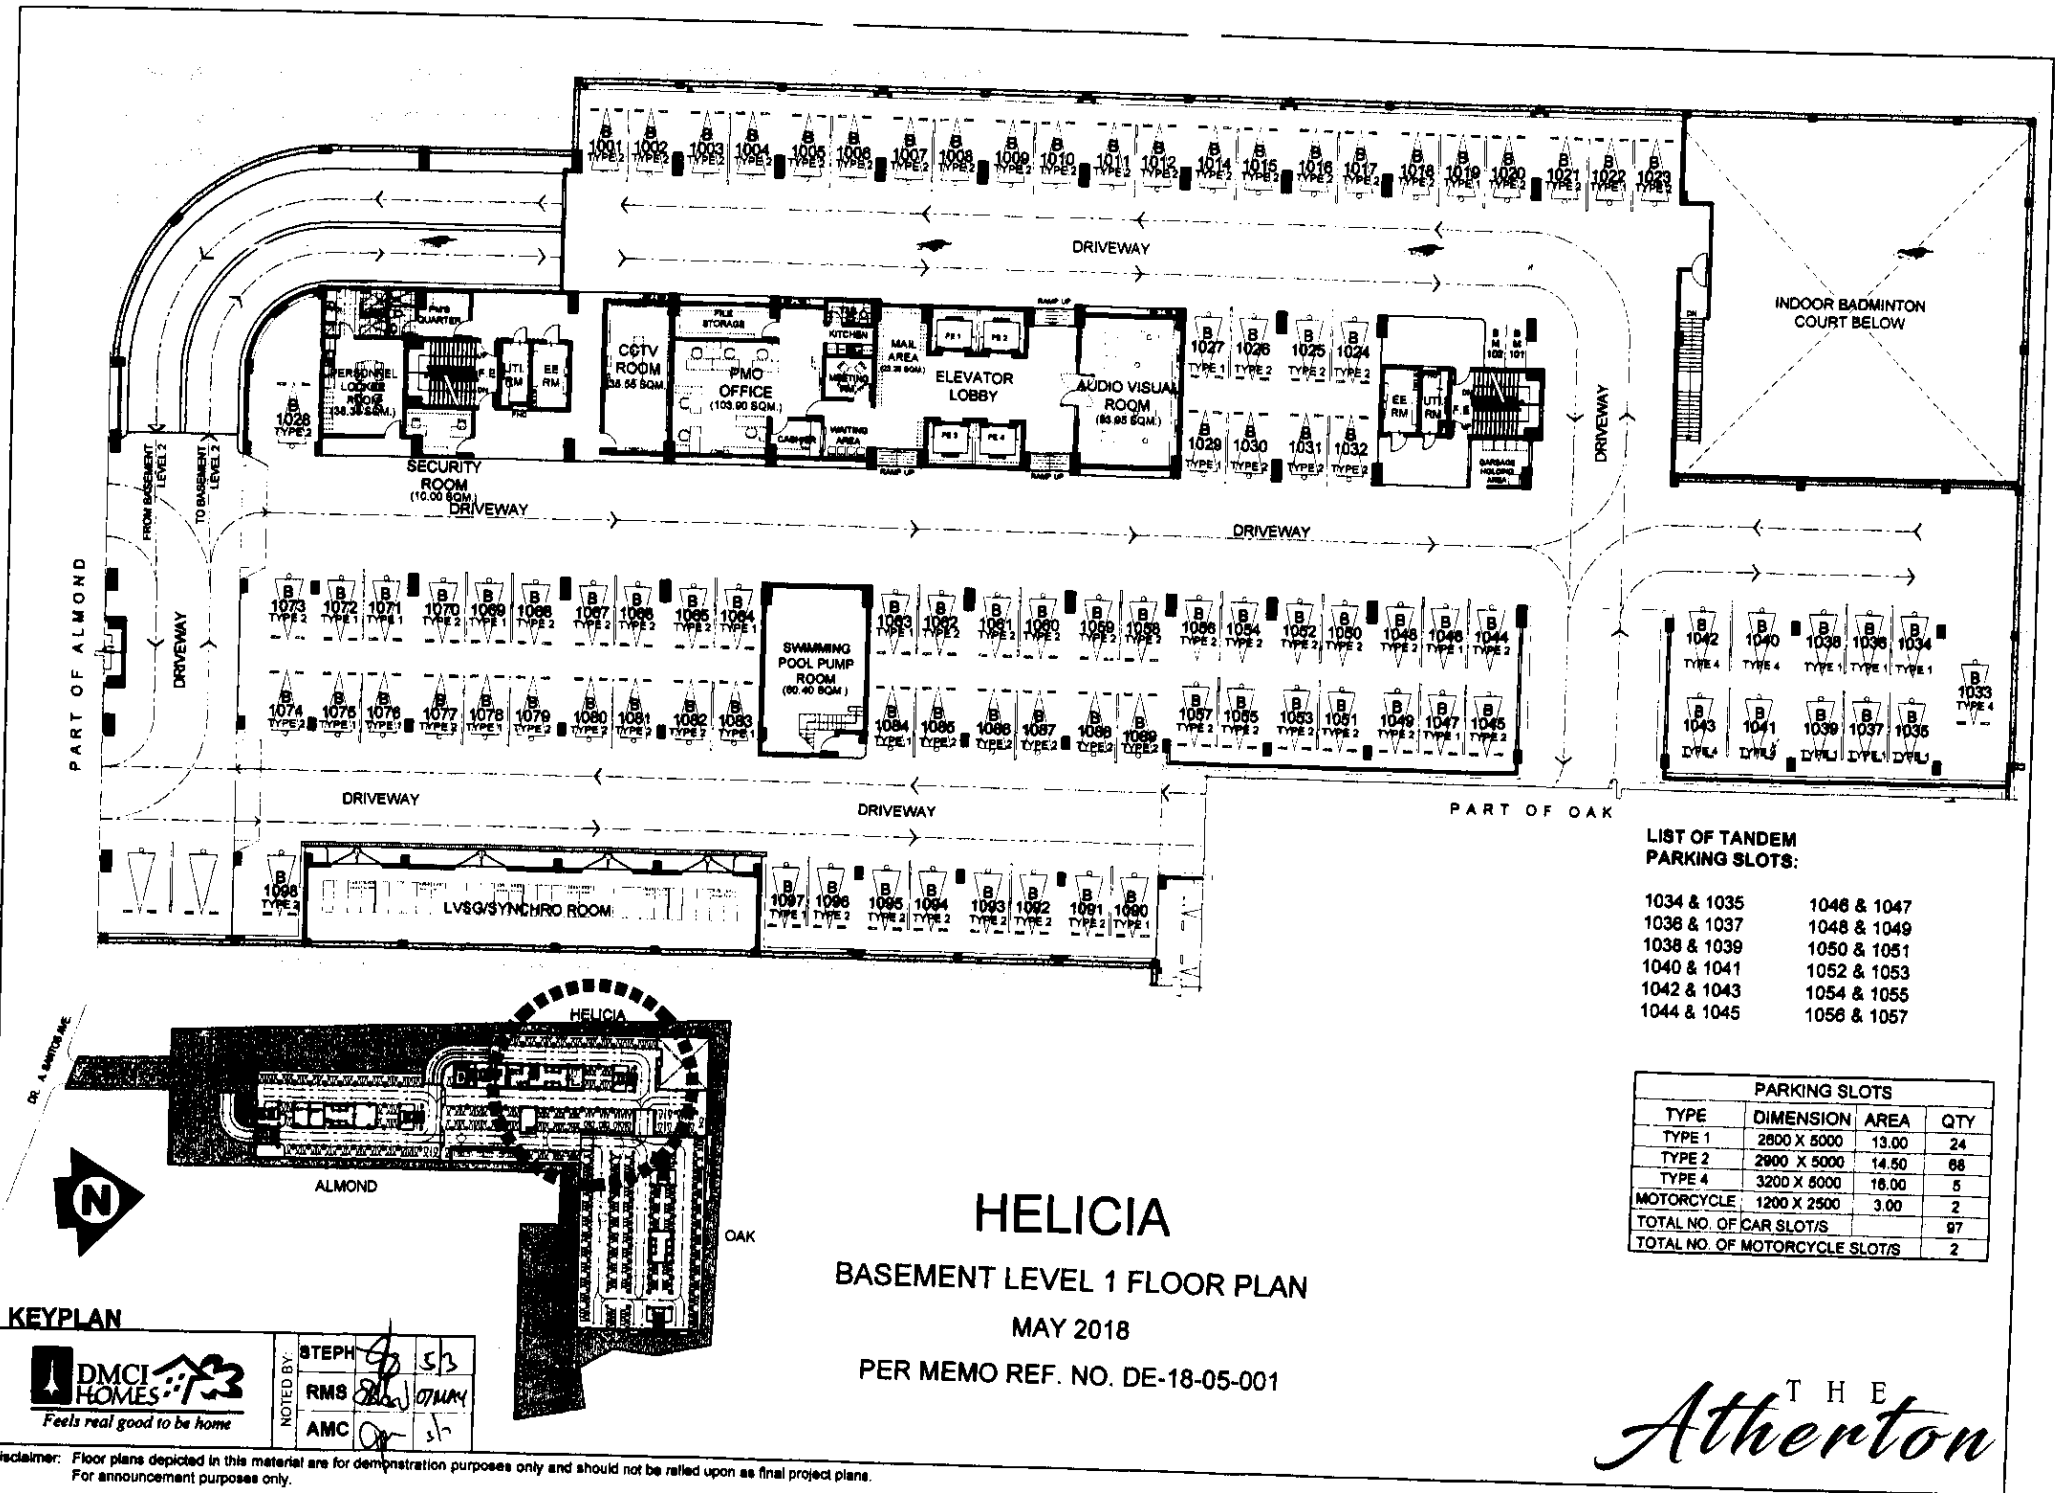


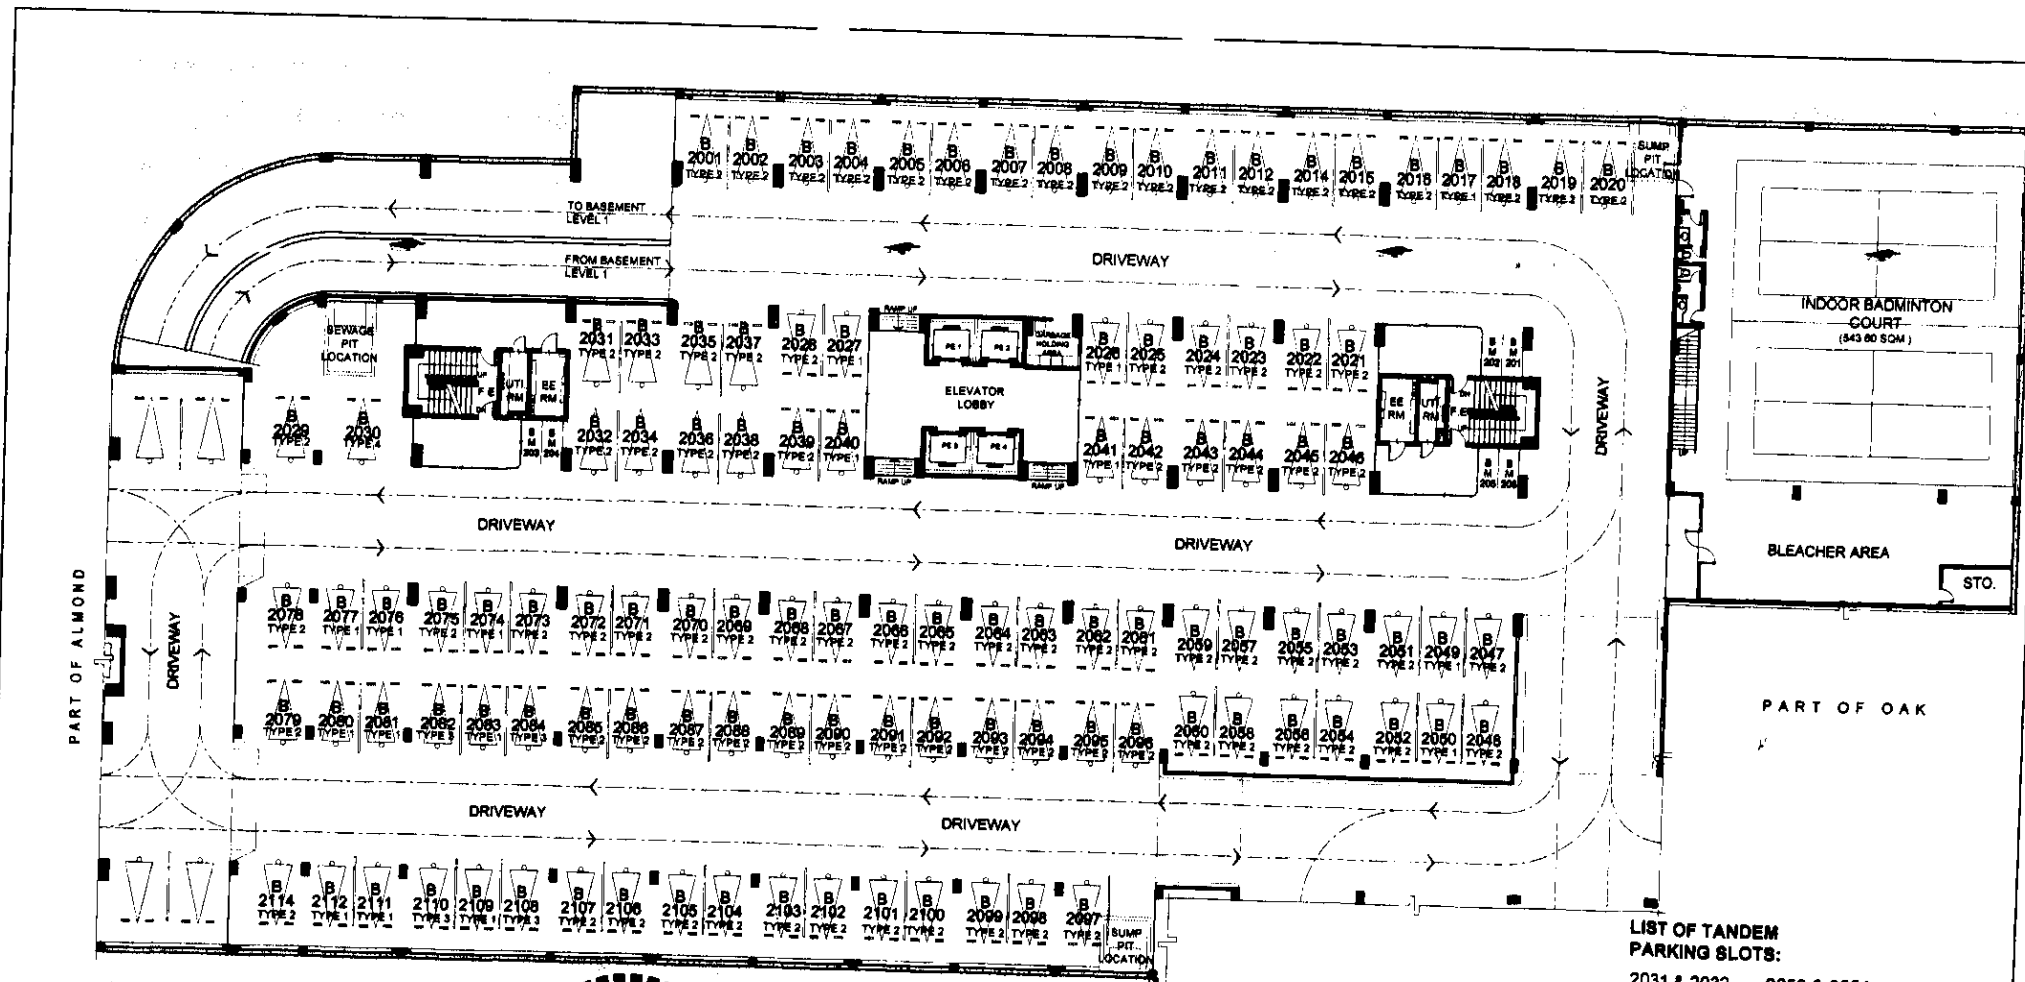

LIST OF TANDEM PARKING SLOTS:

- 2031 & 2032 2053 & 2054
- 2033 & 2034 2055 & 2056
- 2035 & 2036 2057 & 2058
- 2037 & 2038 2059 & 2060
- 2047 & 2048
- 2049 & 2050
- 2051 & 2052

PARKING SLOTS			
TYPE	DIMENSION	AREA	QTY
TYPE 1	2600 X 5000	13.00	16
TYPE 2	2900 X 5000	14.50	91
TYPE 3	3000 X 5000	15.00	4
TYPE 4	3200 X 5000	16.00	1
MOTORCYCLE	1200 X 2500	3.00	6
TOTAL NO. OF CAR SLOTS			112
TOTAL NO. OF MOTORCYCLE SLOTS			6

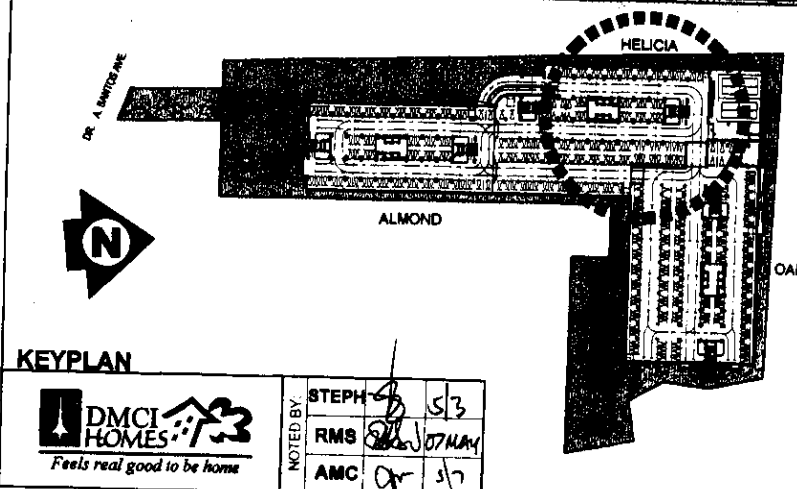

HELICIA **BASEMENT LEVEL 2 FLOOR PLAN**

MAY 2018

PER MEMO REF. NO. DE-18-05-001





NOTED BY:	STEPH	5/3
	RMS	07 MAY
	AMC	5/7

Disclaimer: Floor plans depicted in this material are for demonstration purposes only and should not be relied upon as final project plans. For announcement purposes only.

THE
Atherton

AVAILABILITY PLAN

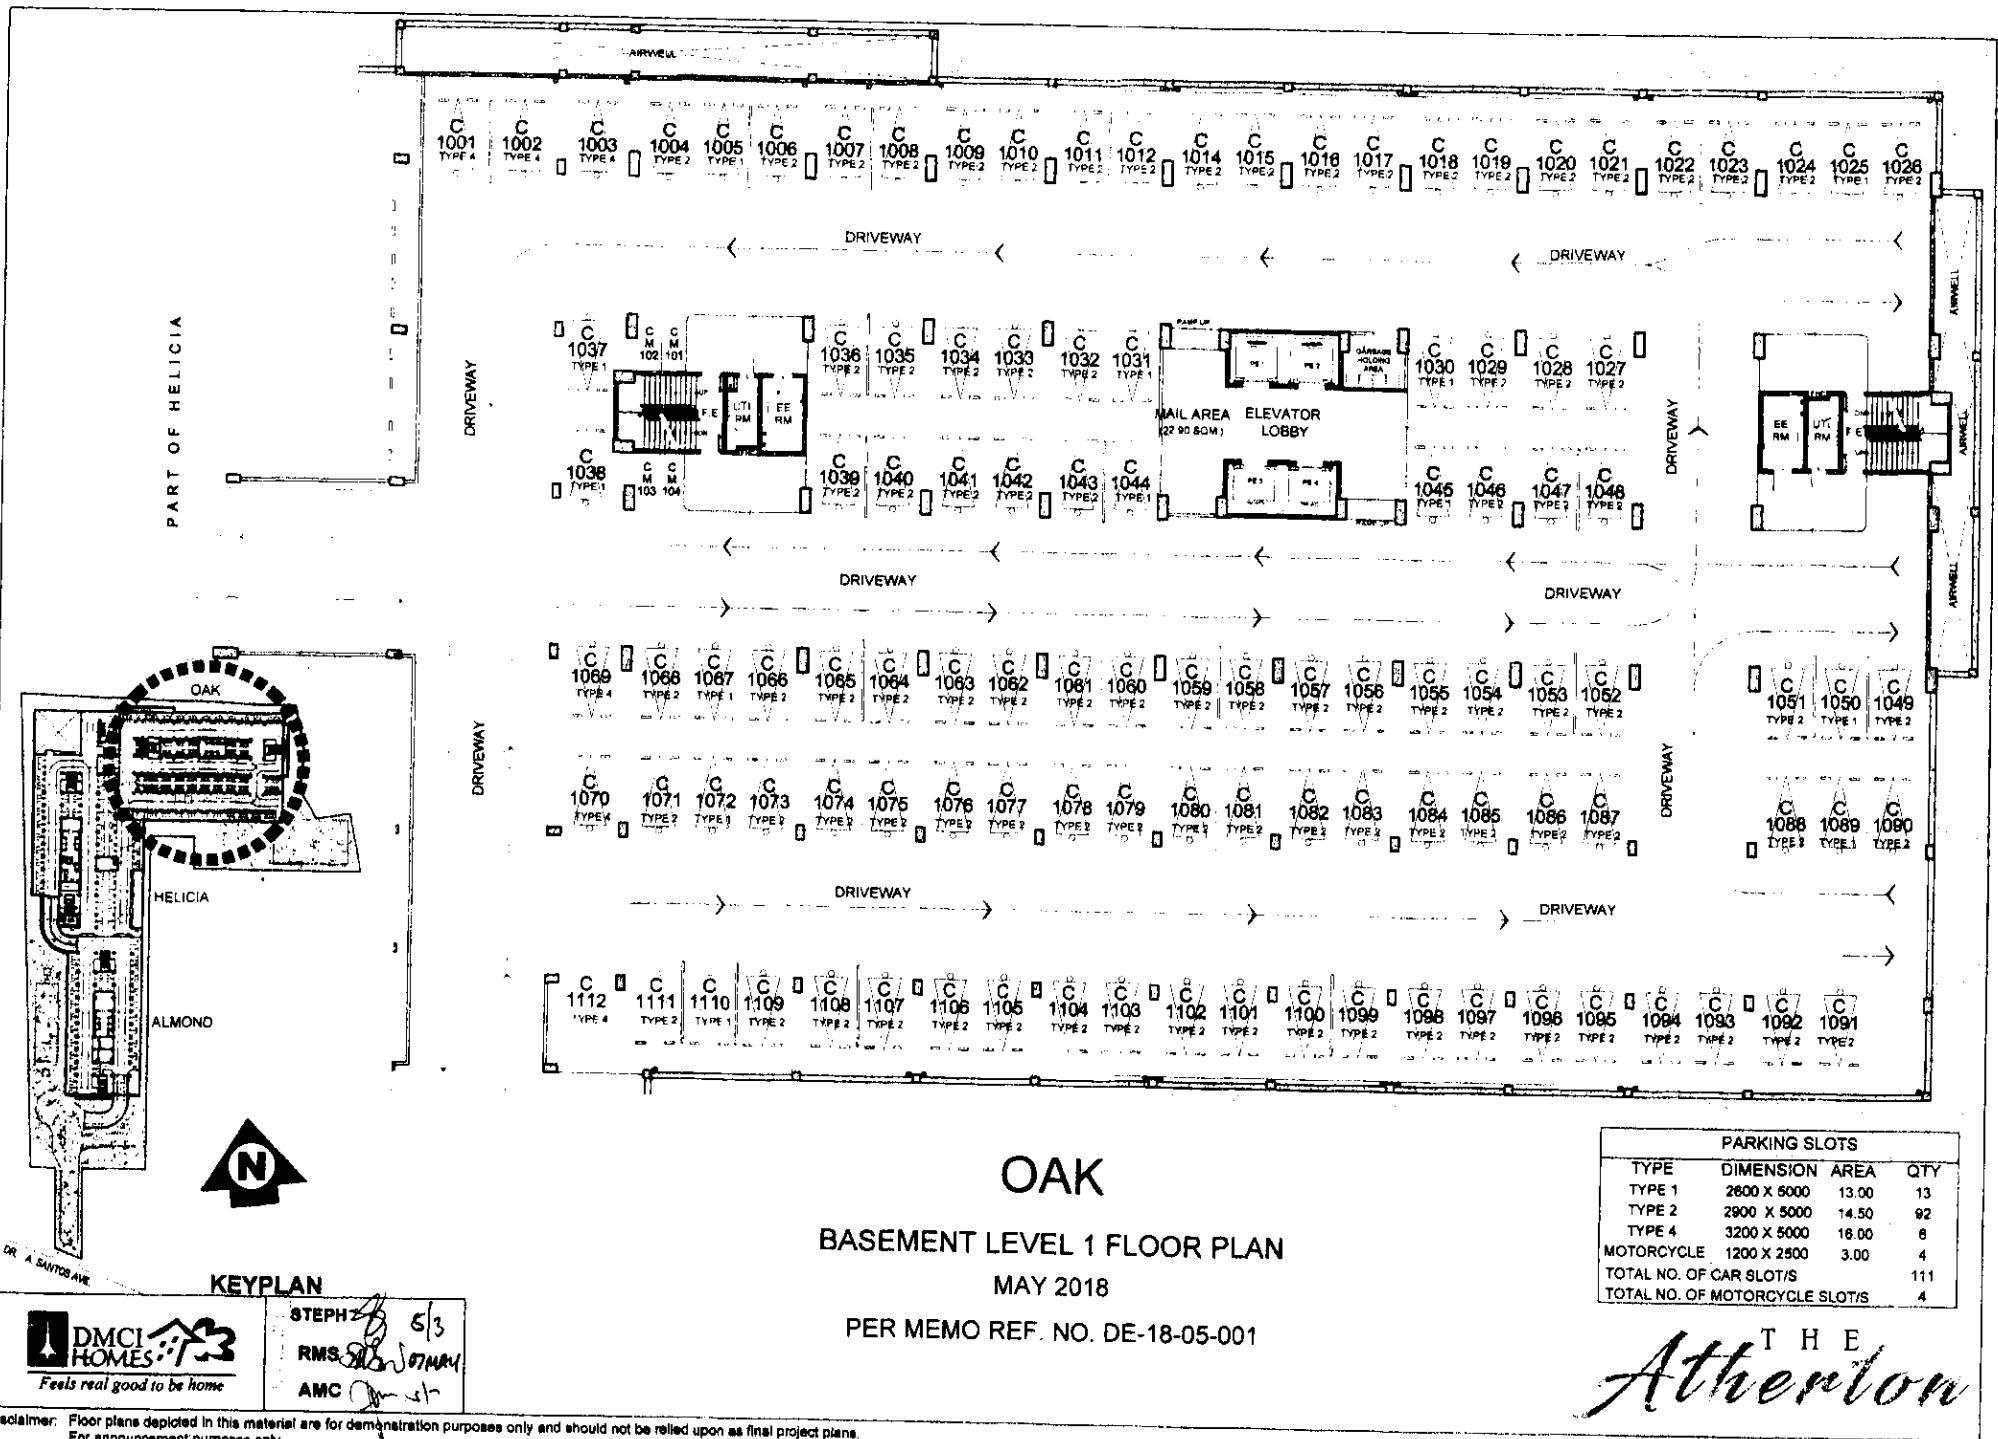

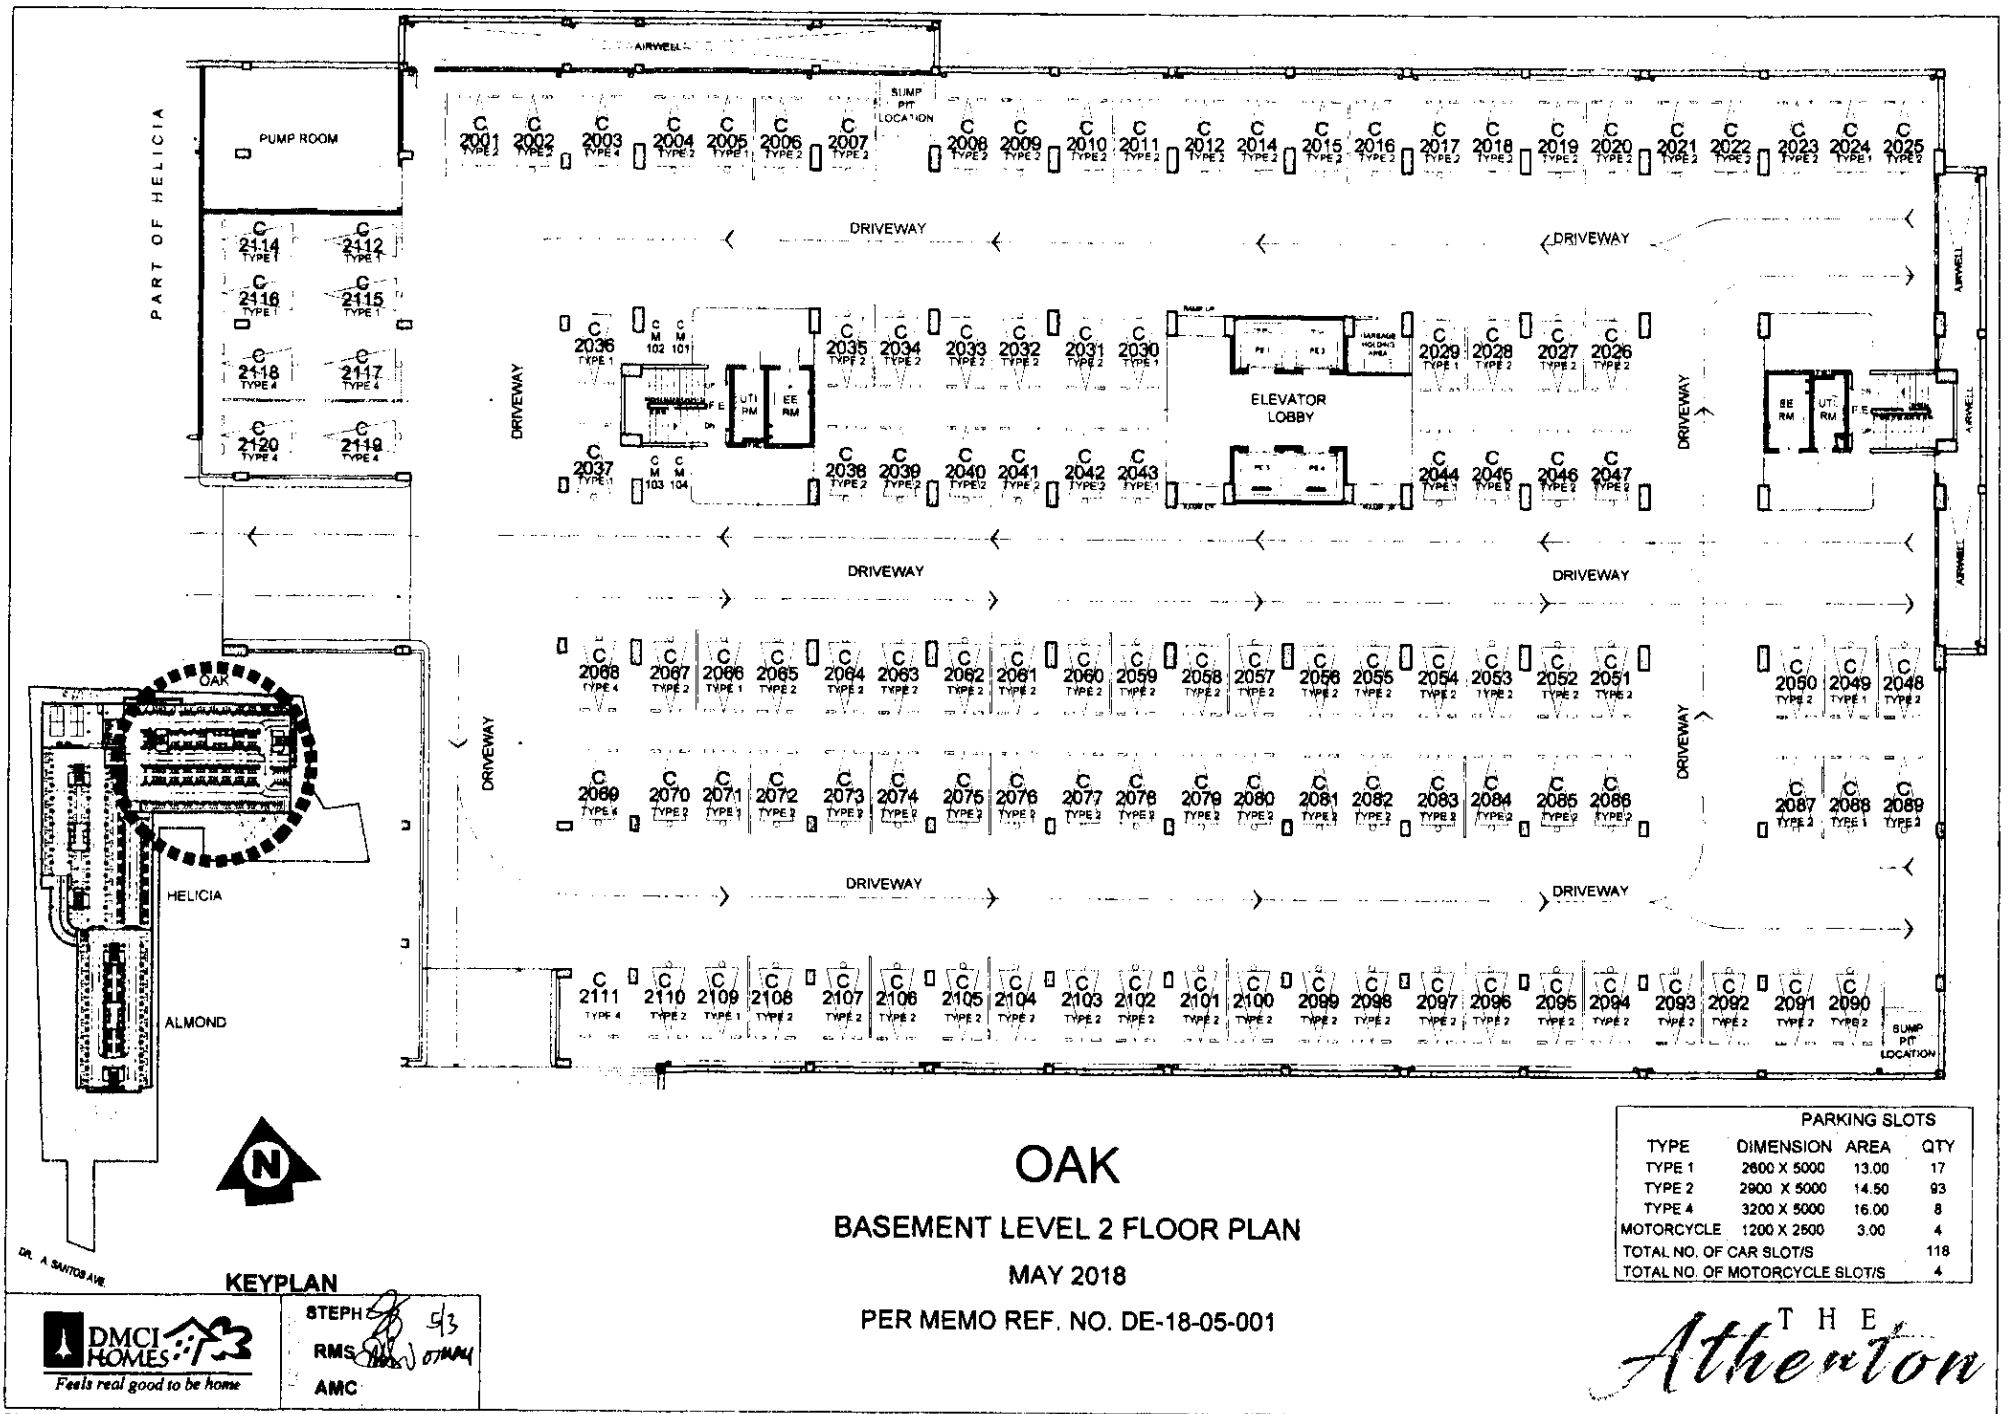

Disclaimer: Floor plans depicted in this material are for demonstration purposes only and should not be relied upon as final project plans. For announcement purposes only.

AVAILABILITY PLAN