


HACANA BASEMENT 1 FLOOR PLAN JULY 2018 PER MEMO REF. DE-18-07-007

PARKING SLOTS			
TYPE	DIMENSIONS	AREA	QTY.
TYPE 1	2.50 x 5.00	12.50 m ²	2
TYPE 2	2.80 x 5.00	13.00 m ²	11
TYPE 3	2.80 x 5.00	14.00 m ²	2
TYPE 4	2.90 x 5.00	14.50 m ²	35
TYPE 5	3.00 x 5.00	15.00 m ²	4



NOTE:
Standard company policy regarding
request for tandem shall apply.

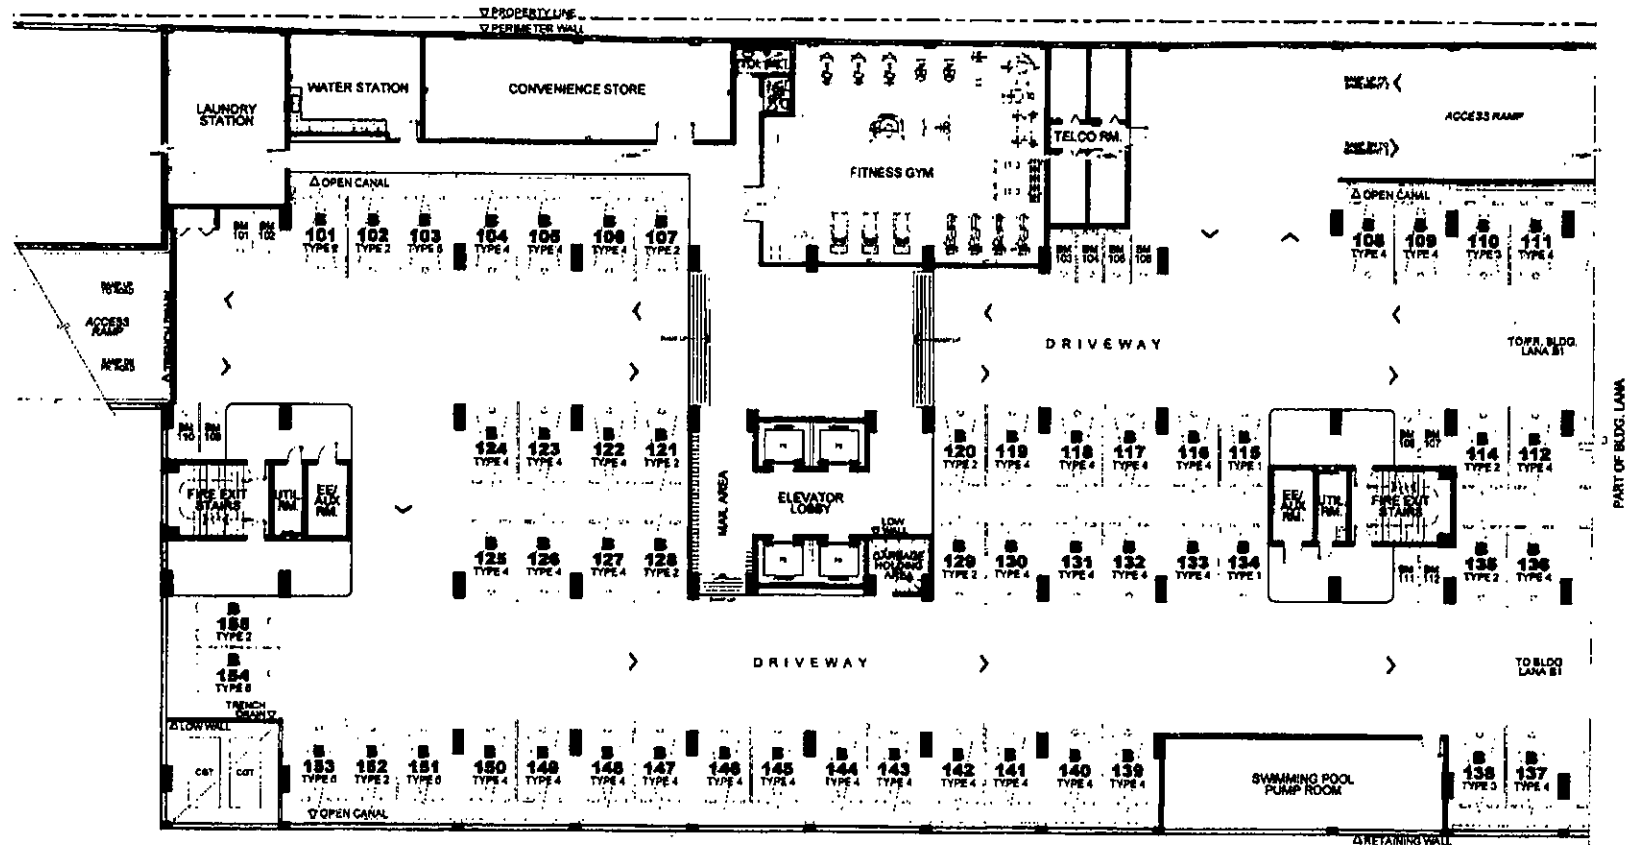

NOTED BY	Steph	7/19
RMS	RMS	2018
AMC	AMC	1-2

Disclaimer: Floor plans depicted in this material are for demonstration purposes only and should not be relied upon as final project plans.
For announcement purposes only.

AVAILABILITY PLAN

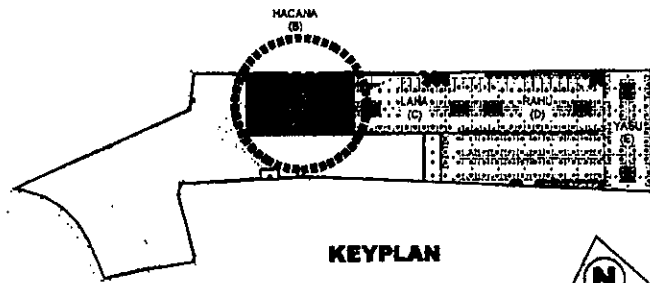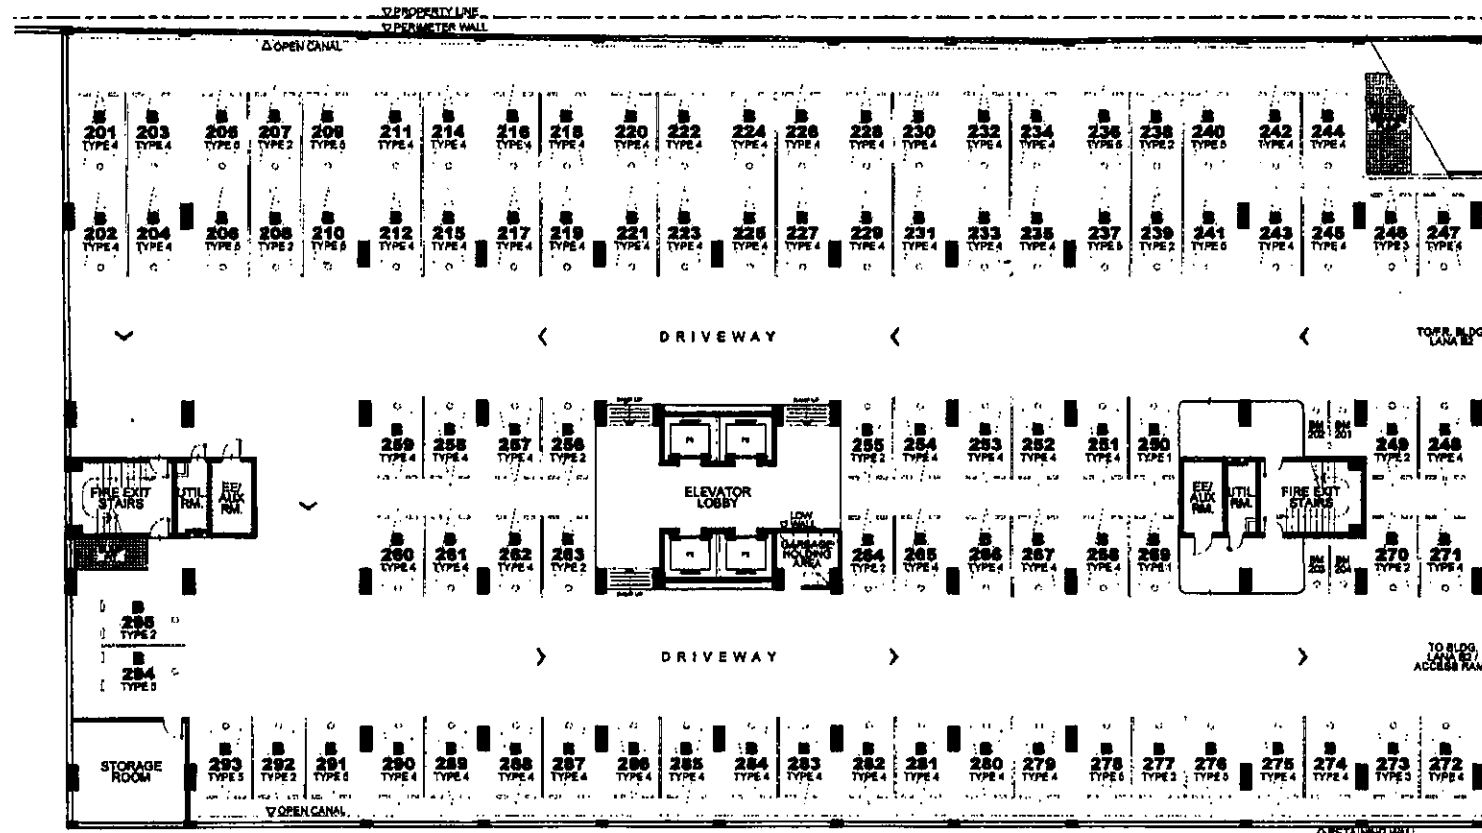

HACANA BASEMENT 2 FLOOR PLAN JULY 2018 PER MEMO REF. DE-18-07-007

PARKING SLOTS			
TYPE	DIMENSIONS	AREA	QTY.
TYPE 1	2.50 x 5.00	12.50 m²	2
TYPE 2	2.80 x 5.00	13.00 m²	13
TYPE 3	2.80 x 5.00	14.00 m²	2
TYPE 4	2.80 x 5.00	14.50 m²	84
TYPE 5	3.00 x 5.00	15.00 m²	13

LIST OF TANDEM PARKING SLOTS:

B201 & B202	B224 & B225
B203 & B204	B226 & B227
B205 & B206	B228 & B229
B207 & B208	B230 & B231
B209 & B210	B232 & B233
B211 & B212	B234 & B235
B214 & B215	B236 & B237
B216 & B217	B238 & B239
B218 & B219	B240 & B241
B220 & B221	B242 & B243
B222 & B223	B244 & B245


NOTE:
Standard company policy regarding
request for tandem shall apply.



NOTED BY: Steph
RMS
AMC
7/19
20 JUL
10

Disclaimer: Floor plans depicted in this material are for demonstration purposes only and should not be relied upon as final project plans.
For announcement purposes only.

AVAILABILITY PLAN

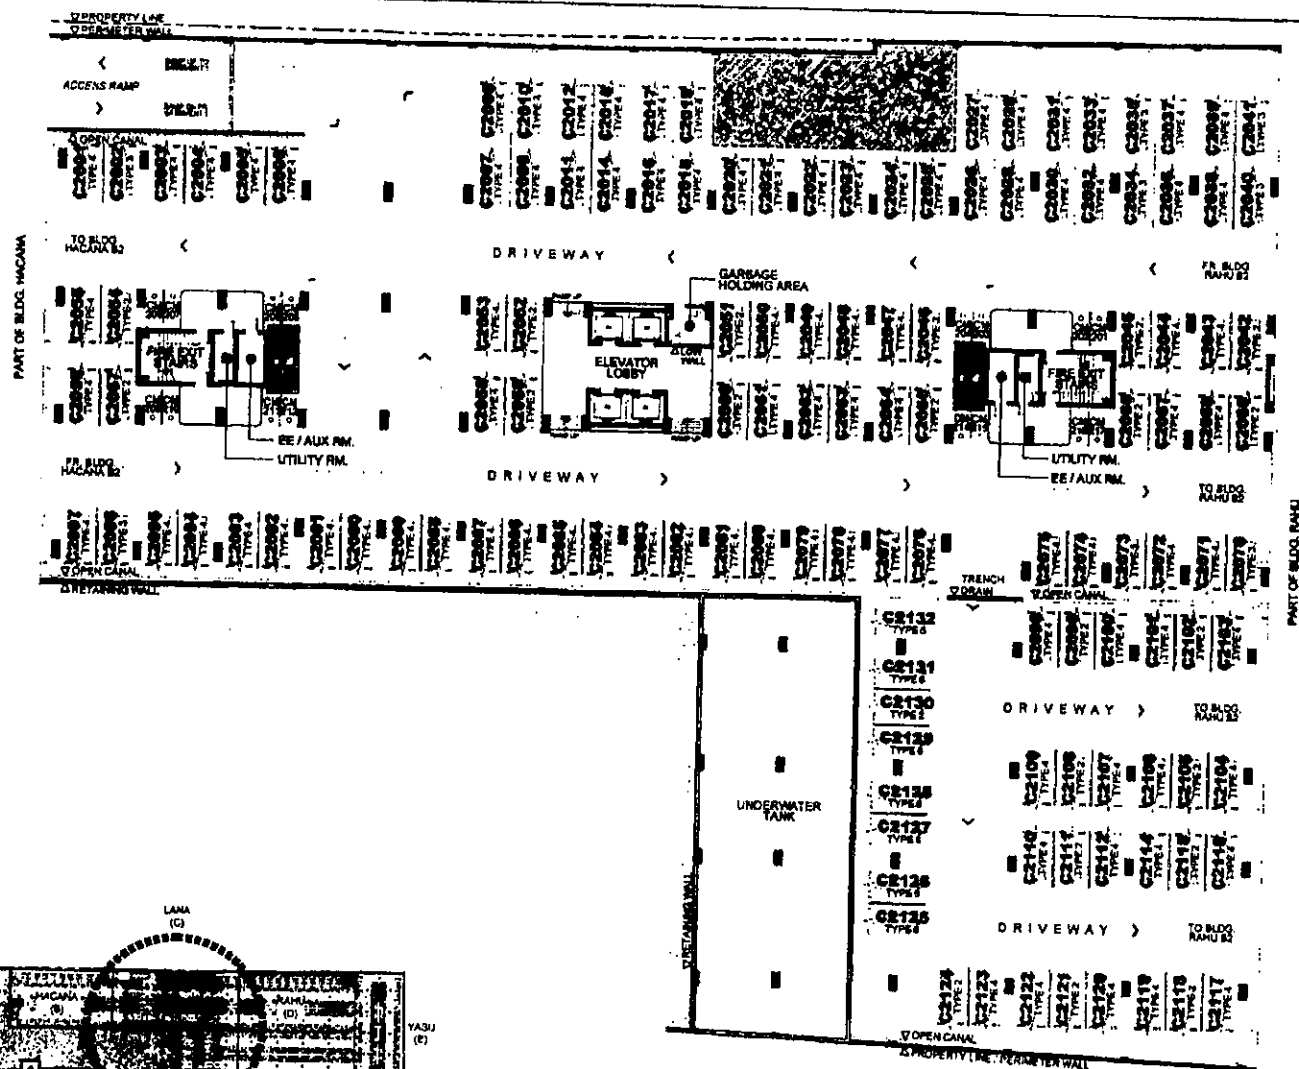

LIST OF TANDEM PARKING SLOTS:

C2007 & C2008 C2026 & C2029
 C2009 & C2010 C2030 & C2031
 C2011 & C2012 C2032 & C2033
 C2014 & C2015 C2034 & C2035
 C2016 & C2017 C2036 & C2037
 C2018 & C2019 C2038 & C2039
 C2026 & C2027 C2040 & C2041

PARKING SLOTS

TYPE	DIMENSIONS	AREA	QTY.
TYPE 2	2.80 x 5.00	14.00 m ²	22
TYPE 3	2.80 x 3.00	8.40 m ²	8
TYPE 4	2.80 x 5.00	14.00 m ²	83
TYPE 6	3.10 x 5.00	15.50 m ²	7
TYPE 7	2.20 x 6.45	14.20 m ²	0

NOTE:

Standard company policy regarding request for tandem shall apply.



SATORI
RESIDENCES

AVAILABILITY PLAN




VOTED BY
 Steph 7/10
 RMS 8/10
 AMC 7/10




LANA
 BASEMENT 2 FLOOR PLAN
 JULY 2018
 PER MEMO REF. DE-18-07-007

Disclaimer: Floor plans depicted in this material are for demonstration purposes only and should not be relied upon as final project plans. For announcement purposes only.

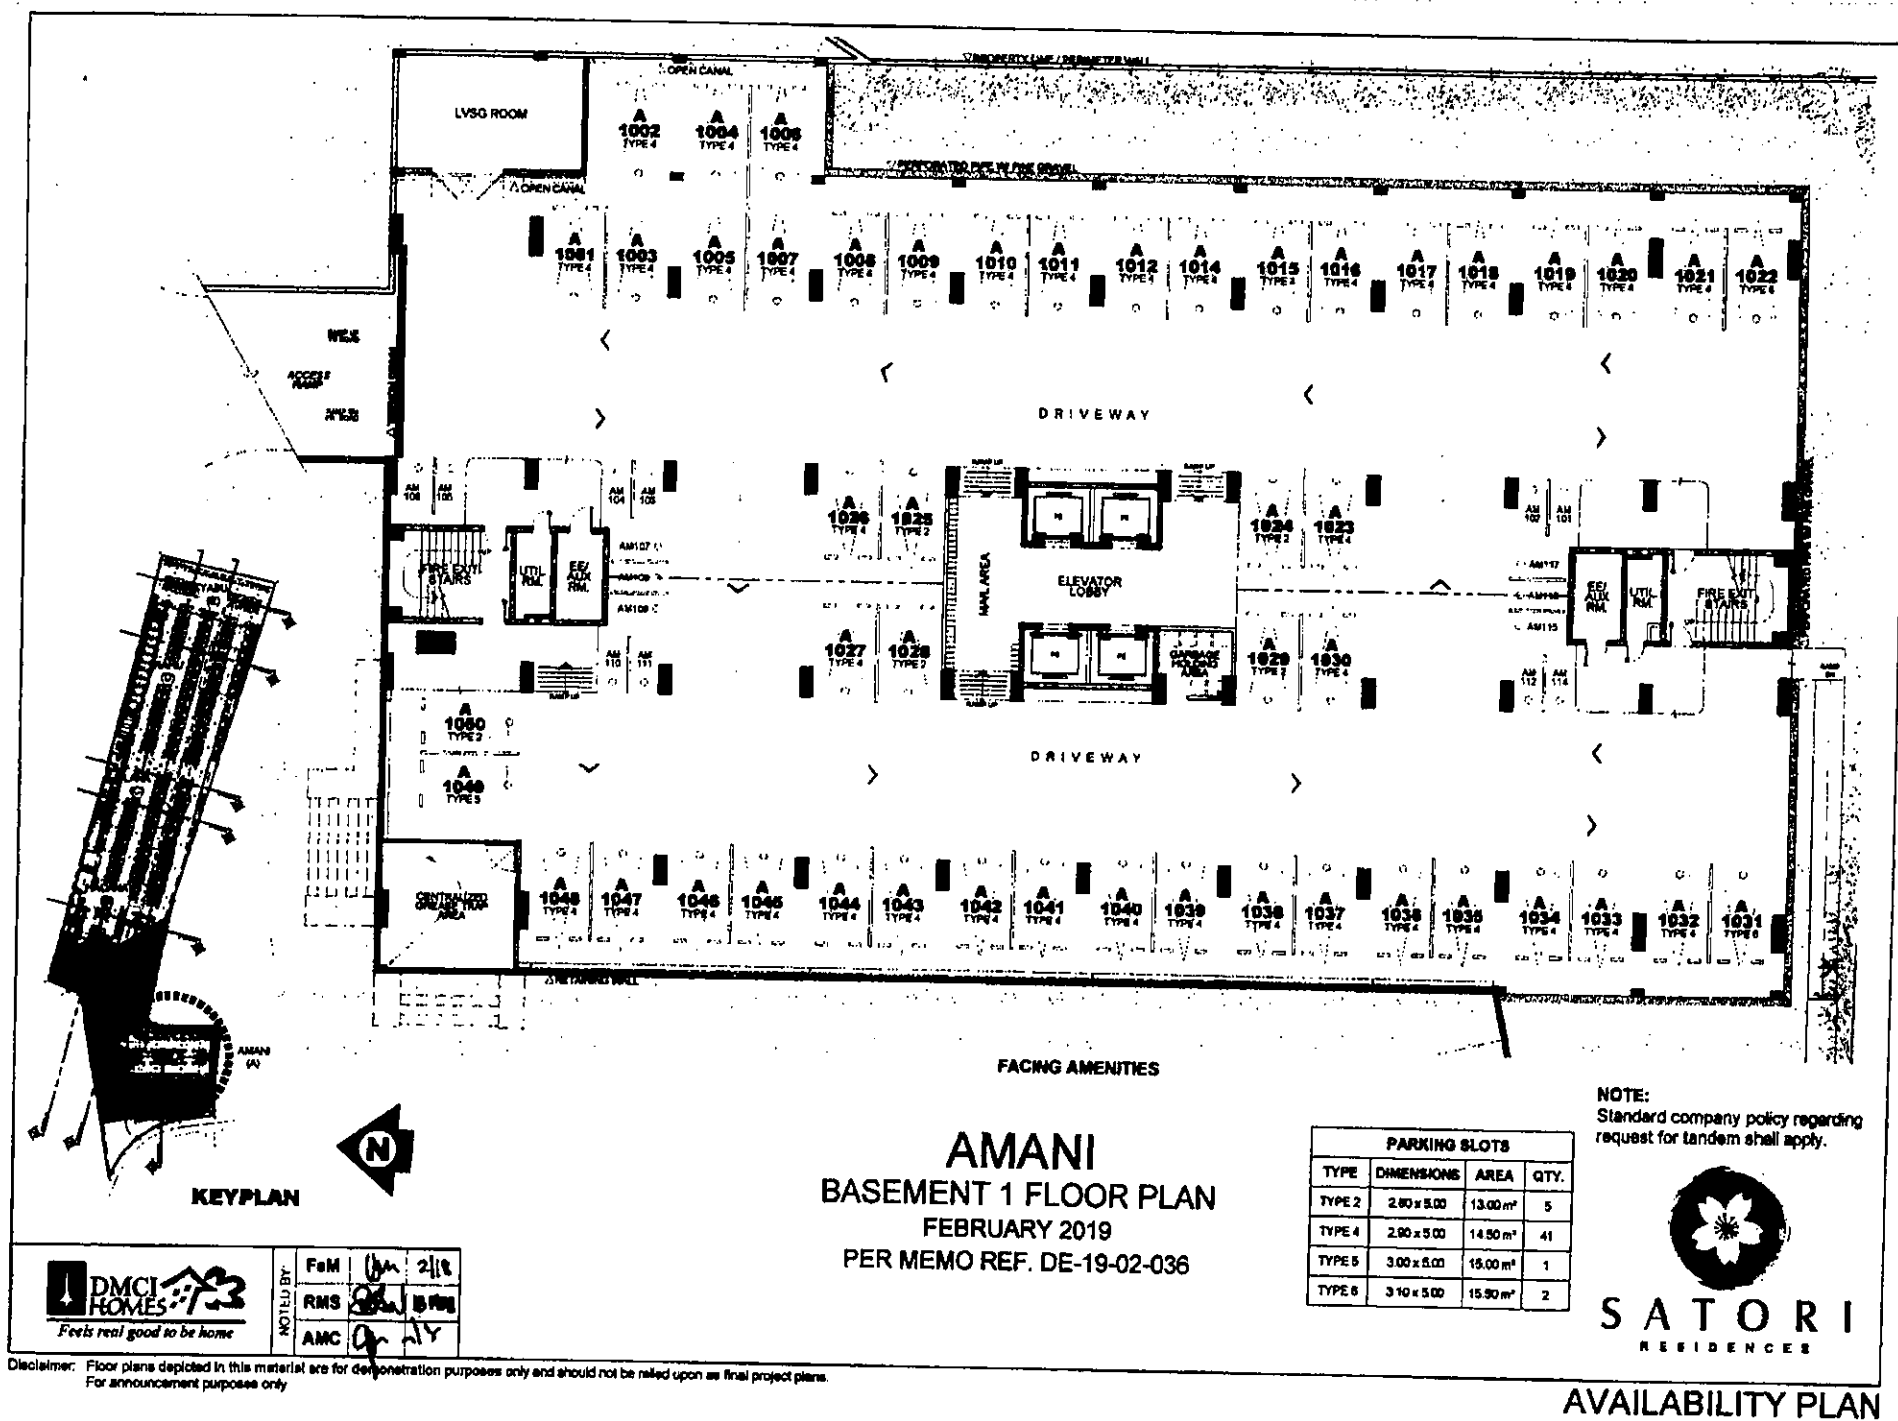

NOTED BY	FoM	Um	2/18
	RMS	SA	15/18
	AMC	Q	1/18

Disclaimer: Floor plans depicted in this material are for demonstration purposes only and should not be relied upon as final project plans. For announcement purposes only.

 


PER MEMO REF. DE-19-02-036

NOI	FeM	Wm	2/18
BY:	RMS	Wm	10/20
	AMC	Wm	1/1





SATORI
RESIDENCES

AVAILABILITY PLAN

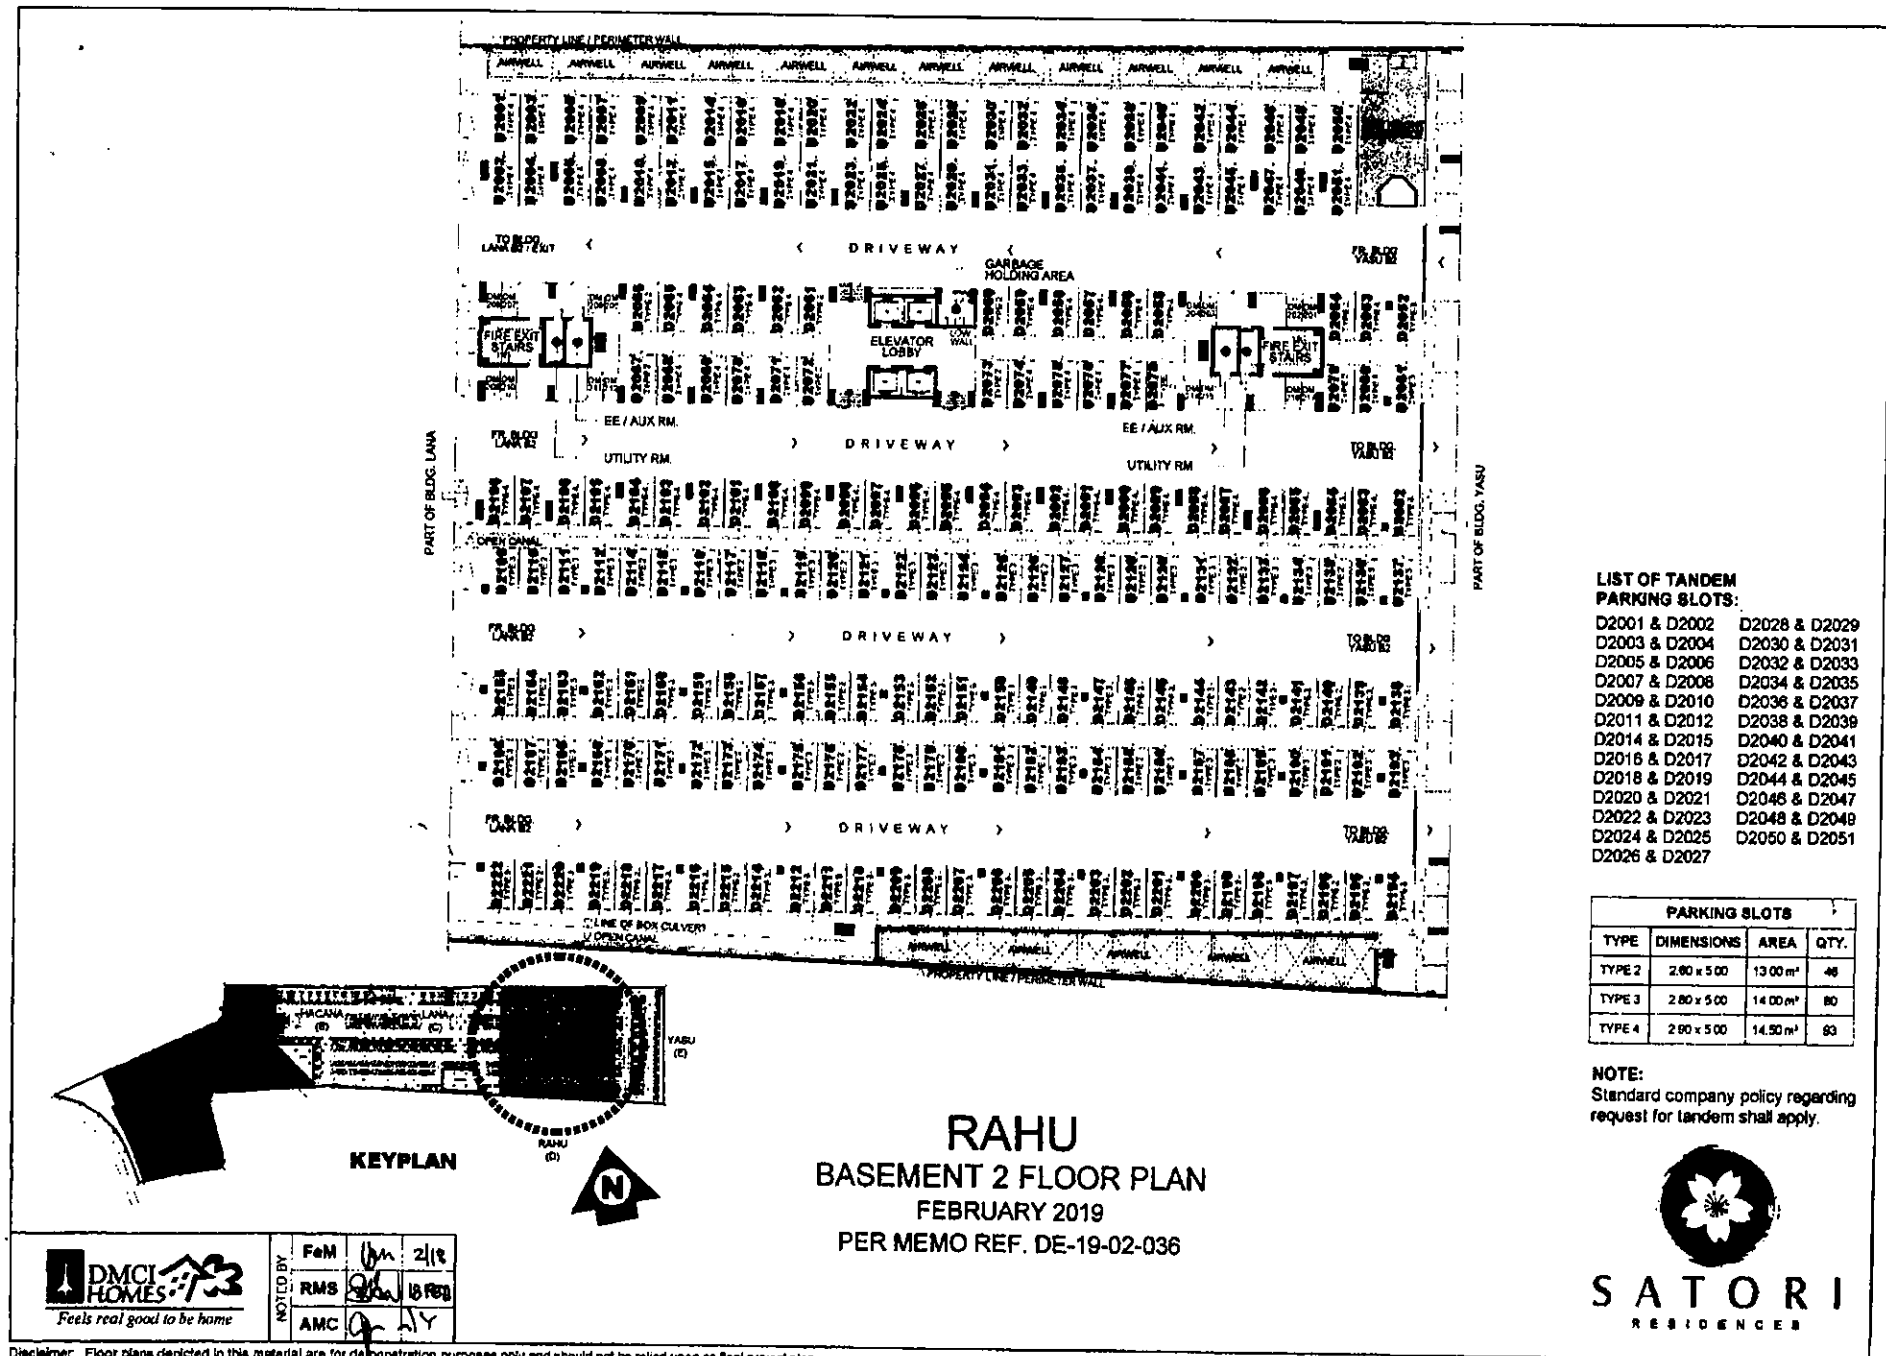

**LIST OF TANDEM
PARKING SLOTS:**

D2001 & D2002 D2028 & D2029
D2003 & D2004 D2030 & D2031
D2005 & D2006 D2032 & D2033
D2007 & D2008 D2034 & D2035
D2009 & D2010 D2036 & D2037
D2011 & D2012 D2038 & D2039
D2014 & D2015 D2040 & D2041
D2016 & D2017 D2042 & D2043
D2018 & D2019 D2044 & D2045
D2020 & D2021 D2046 & D2047
D2022 & D2023 D2048 & D2049
D2024 & D2025 D2050 & D2051
D2026 & D2027

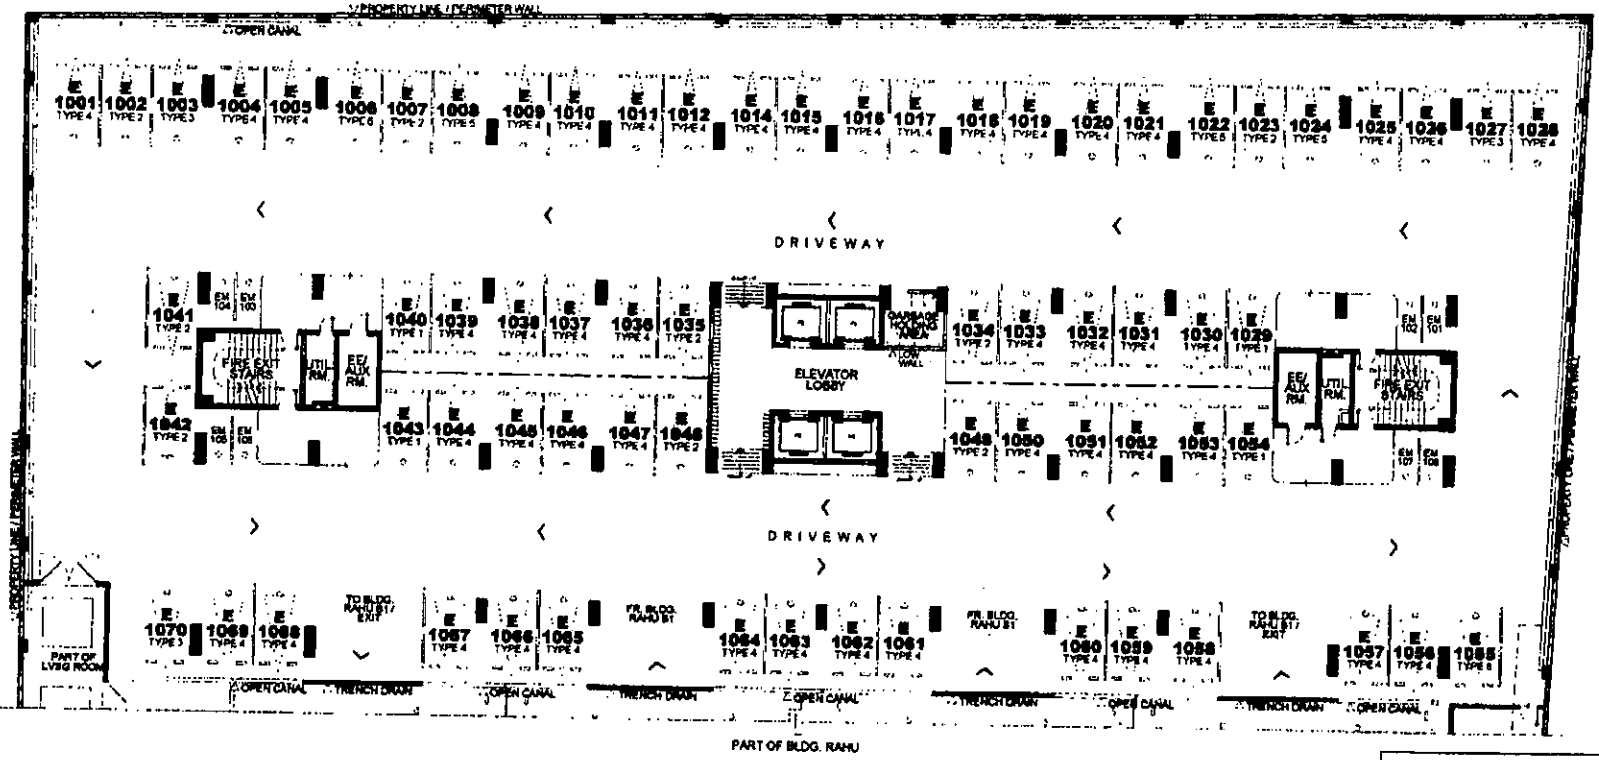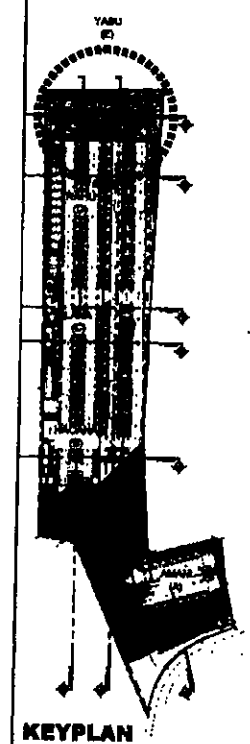

FACING AMENITIES

PARKING SLOTS			
TYPE	DIMENSIONS	AREA	QTY.
TYPE 1	2.50 x 5.00	12.50 m²	4
TYPE 2	2.60 x 5.00	13.00 m²	9
TYPE 3	2.80 x 5.00	14.00 m²	3
TYPE 4	2.90 x 5.00	14.50 m²	48
TYPE 5	3.00 x 5.00	15.00 m²	4
TYPE 6	3.10 x 5.00	15.50 m²	1

NOTE:
Standard company policy regarding request for tandem shall apply.

YASU **BASEMENT 1 FLOOR PLAN** FEBRUARY 2019 PER MEMO REF. DE-19-02-036





NOTED BY:
 F&M
 RMS
 ANC

Disclaimer: Floor plans depicted in this material are for announcement purposes only

It is for reference only and should not be relied upon as final project plans



AVAILABILITY PLAN

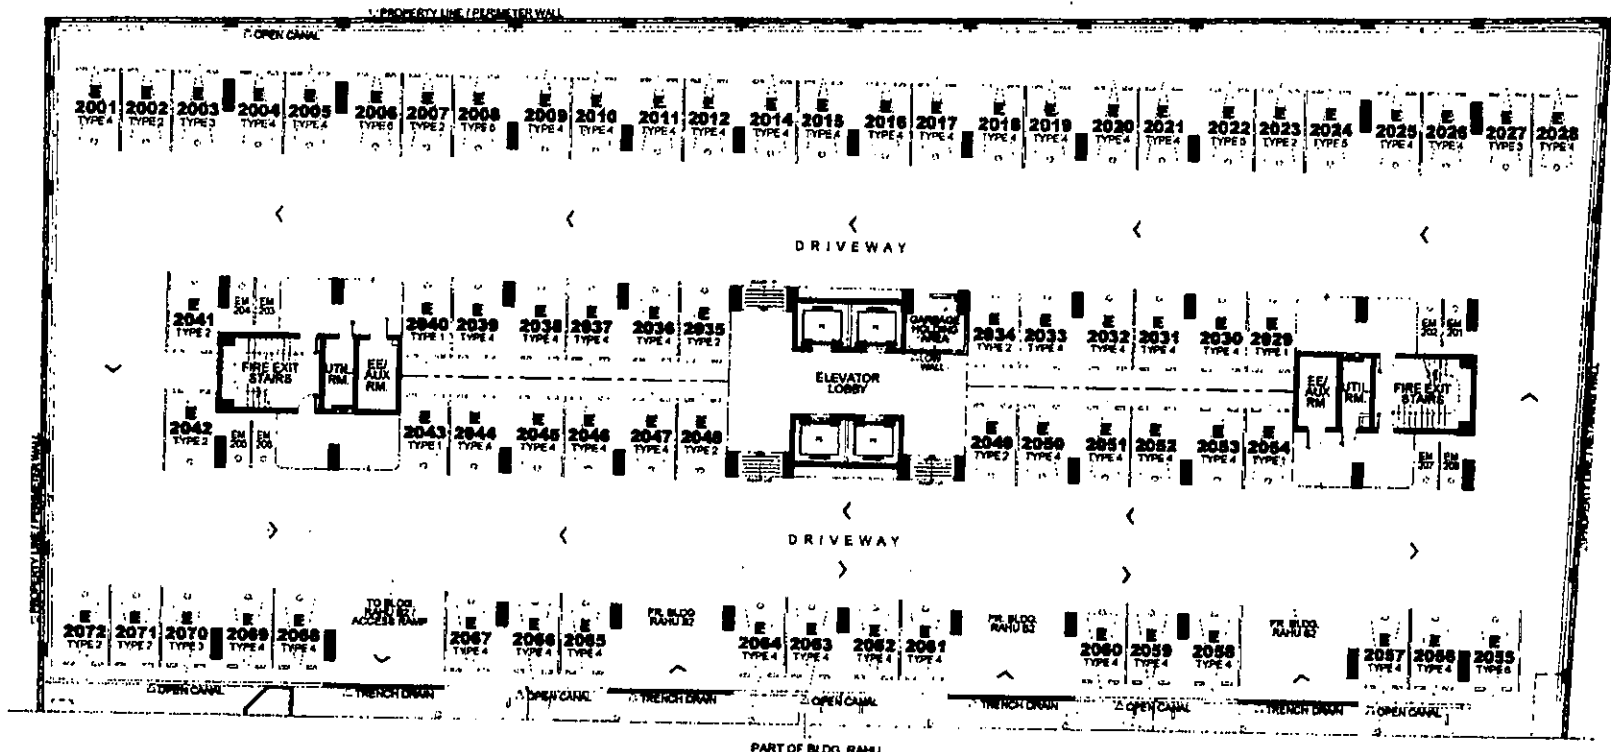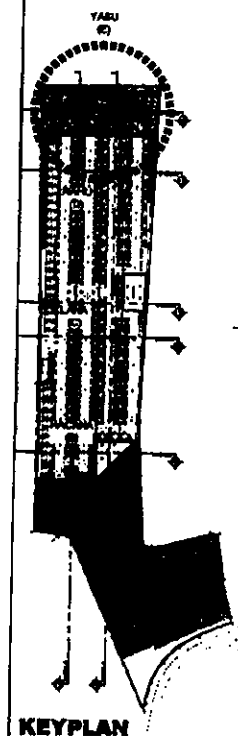

FACING AMENITIES

PARKING SLOTS			
TYPE	DIMENSIONS	AREA	QTY.
TYPE 1	2.90 x 5.00	12.90 m ²	4
TYPE 2	2.80 x 5.00	13.00 m ²	11
TYPE 3	2.80 x 5.00	14.00 m ²	3
TYPE 4	2.80 x 5.00	14.50 m ²	48
TYPE 5	3.00 x 5.00	15.00 m ²	4
TYPE 6	3.10 x 5.00	15.50 m ²	1

NOTE:
Standard company policy regarding request for tandem shall apply.

YASU **BASEMENT 2 FLOOR PLAN** FEBRUARY 2019 PER MEMO REF. DE-19-02-036

	NOTED BY	FeM	Um 2/18
		RMS	2/18
		AMC	2/18



Disclaimer: Floor plans depicted in this material are for demonstration purposes only and should not be relied upon as final project plans. For announcement purposes only.

AVAILABILITY PLAN