

PART OF TOWER-B  
(WESTON)

**LIST OF TANDER PARKING SLOTS:**

TYPE	DIMENSION	AREA	QTY
TYPE 1	2400 X 5000	12.00	2
TYPE 2	2500 X 5000	12.50	30
TYPE 3	2800 X 5000	13.90	104
TYPE 6	3100 X 5000	15.50	2
PVD	3750 X 5000	18.75	1
MOTORCYCLE	1000 X 2500	2.50	12
	1280 X 2500	3.00	8
<b>NO. OF CAR SLOTS</b>			<b>139</b>
<b>NO. OF MOTORCYCLE SLOTS</b>			<b>20</b>

**BRENT**  
BASEMENT LEVEL 2 FLOOR PLAN  
JULY 2016

PER MEMO REF. DE-16-07-010





NOTED BY  
RMS  
AMC

Disclaimer: Floor plans depicted in this material are for demarcation purposes only and should not be relied upon as final project plans.

**BRIXTON**  
PLACE

AV/ALL ABRI ITV DI ANI

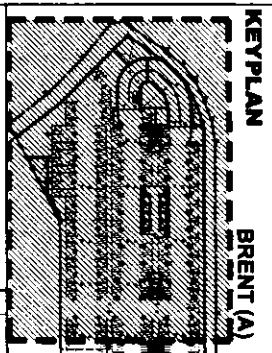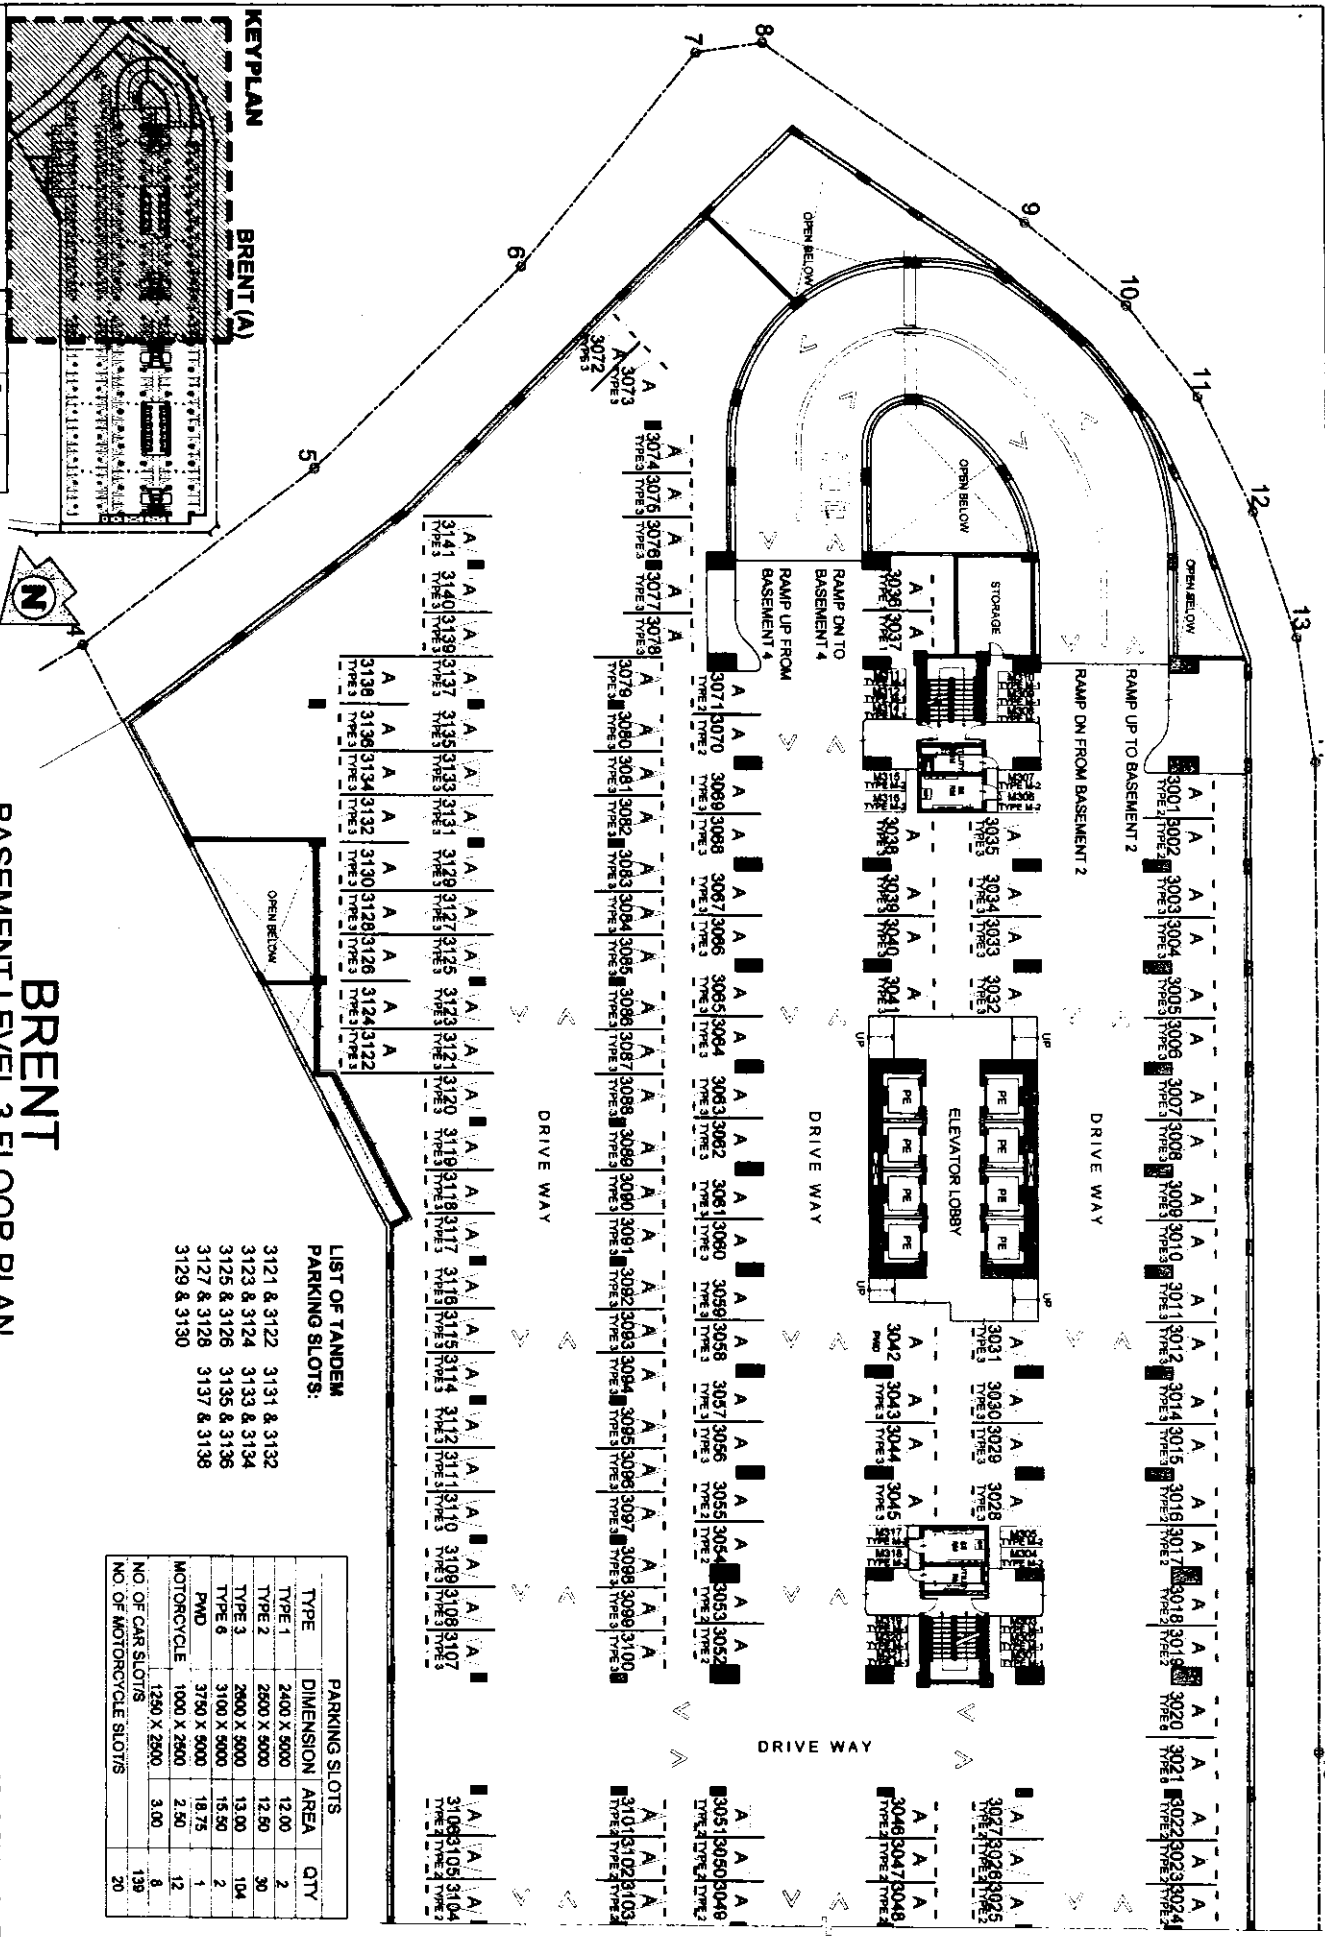

LIST OF TANDEM PARKING SLOTS:

3121 & 3122	3131 & 3132	3123 & 3124	3133 & 3134	3125 & 3126	3135 & 3136	3127 & 3128	3137 & 3138	3129 & 3130
-------------	-------------	-------------	-------------	-------------	-------------	-------------	-------------	-------------

TYPE	DIMENSION	AREA	QTY
TYPE 1	2400 X 5000	12.00	2
TYPE 2	2500 X 5000	12.50	30
TYPE 3	2600 X 5000	13.00	104
TYPE 6	3100 X 5000	15.50	2
PMD	3750 X 5000	18.75	1
MOTORCYCLE	1000 X 2500	2.50	12
NO. OF CAR SLOTS	1250 X 2500	3.00	8
NO. OF MOTORCYCLE SLOTS			139
			20

**BRENT**  
**BASEMENT LEVEL 3 FLOOR PLAN**  
 JULY 2016

PER MEMO REF. DE-16-07-010





NOTED BY:

Ritz	bluik
RMS	bluik
AMC	bluik

Disclaimer: Floor plans depicted in this material are for demonstration purposes only and should not be relied upon as final project plans. For announcement purposes only.

**BRIXTON**  
**PLACE**  
 AVAILABILITY PLAN

PART OF TOWER-B (WESTON)

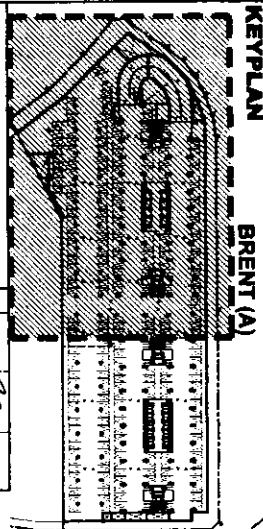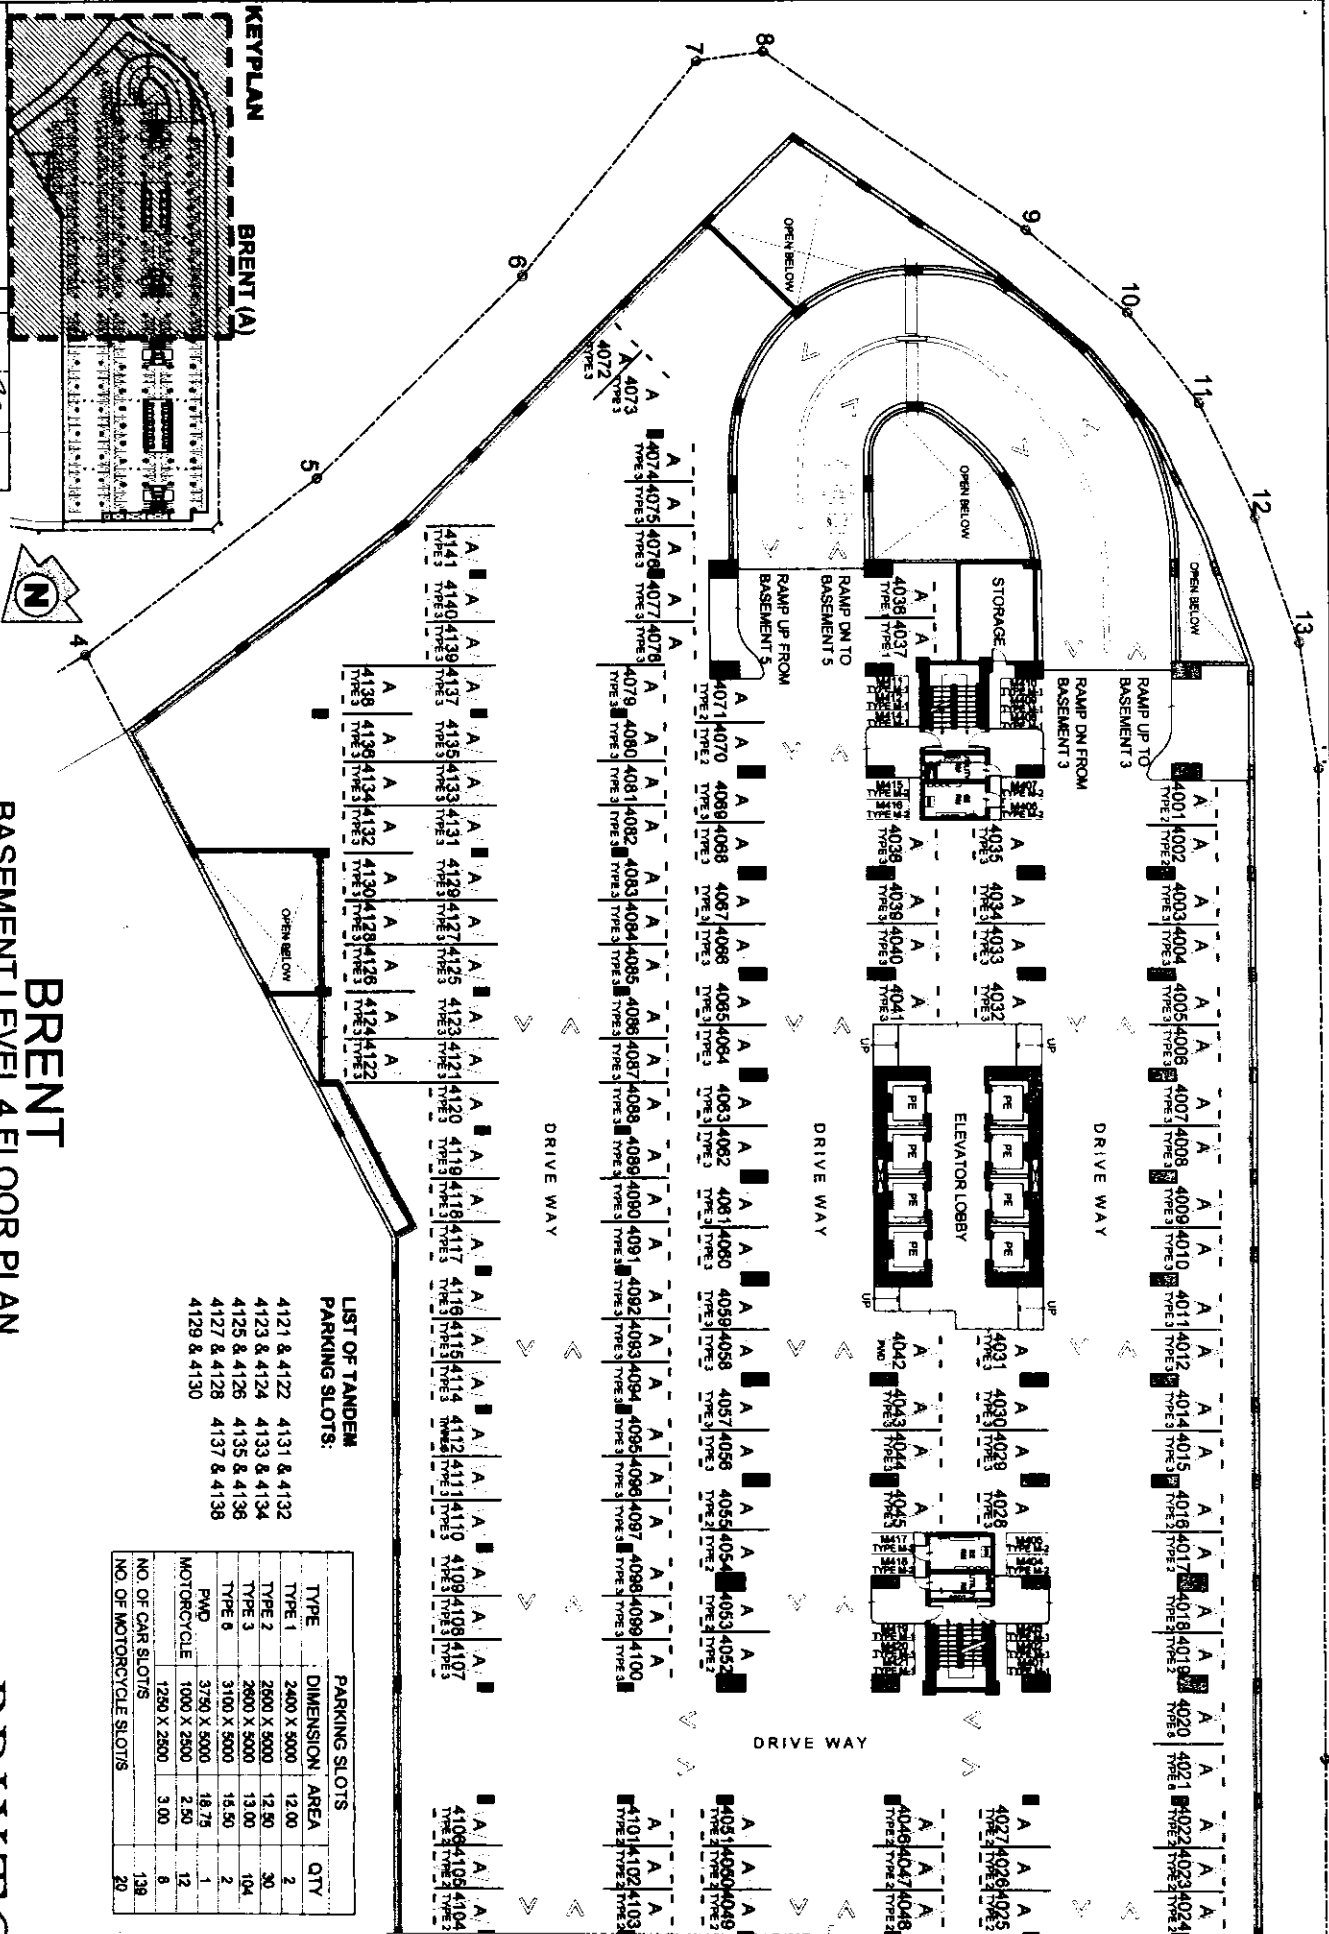

**BRENT**  
**BRENT (A)**  
**BASEMENT LEVEL 4 FLOOR PLAN**  
 JULY 2016

PER MEMO REF. DE-16-07-010

**LIST OF TANDEM PARKING SLOTS:**

- 4121 & 4122    4131 & 4132
- 4123 & 4124    4133 & 4134
- 4125 & 4126    4135 & 4136
- 4127 & 4128    4137 & 4138
- 4129 & 4130

PARKING SLOTS		
TYPE	DIMENSION, AREA	QTY
TYPE 1	2400 X 5000	12.00
TYPE 2	2600 X 5000	12.50
TYPE 3	2600 X 5000	13.00
TYPE 6	3100 X 5000	15.50
PMD	3750 X 5000	18.75
MOTORCYCLE	1000 X 2500	2.50
	1250 X 2500	3.00
NO. OF CAR SLOTS		8
NO. OF MOTORCYCLE SLOTS		338
		20

**BRIXTON PLACE**




NOTED BY:

Riba	1/22	12/14/16
RMS	8/16/16	12/14/16
AMC	07/16	11/16

Disclaimer: Floor plans depicted in this material are for demonstration purposes only and should not be relied upon as final project plans.

AVAIL ARIL 17Y DI AN


PART OF TOWER B (W)

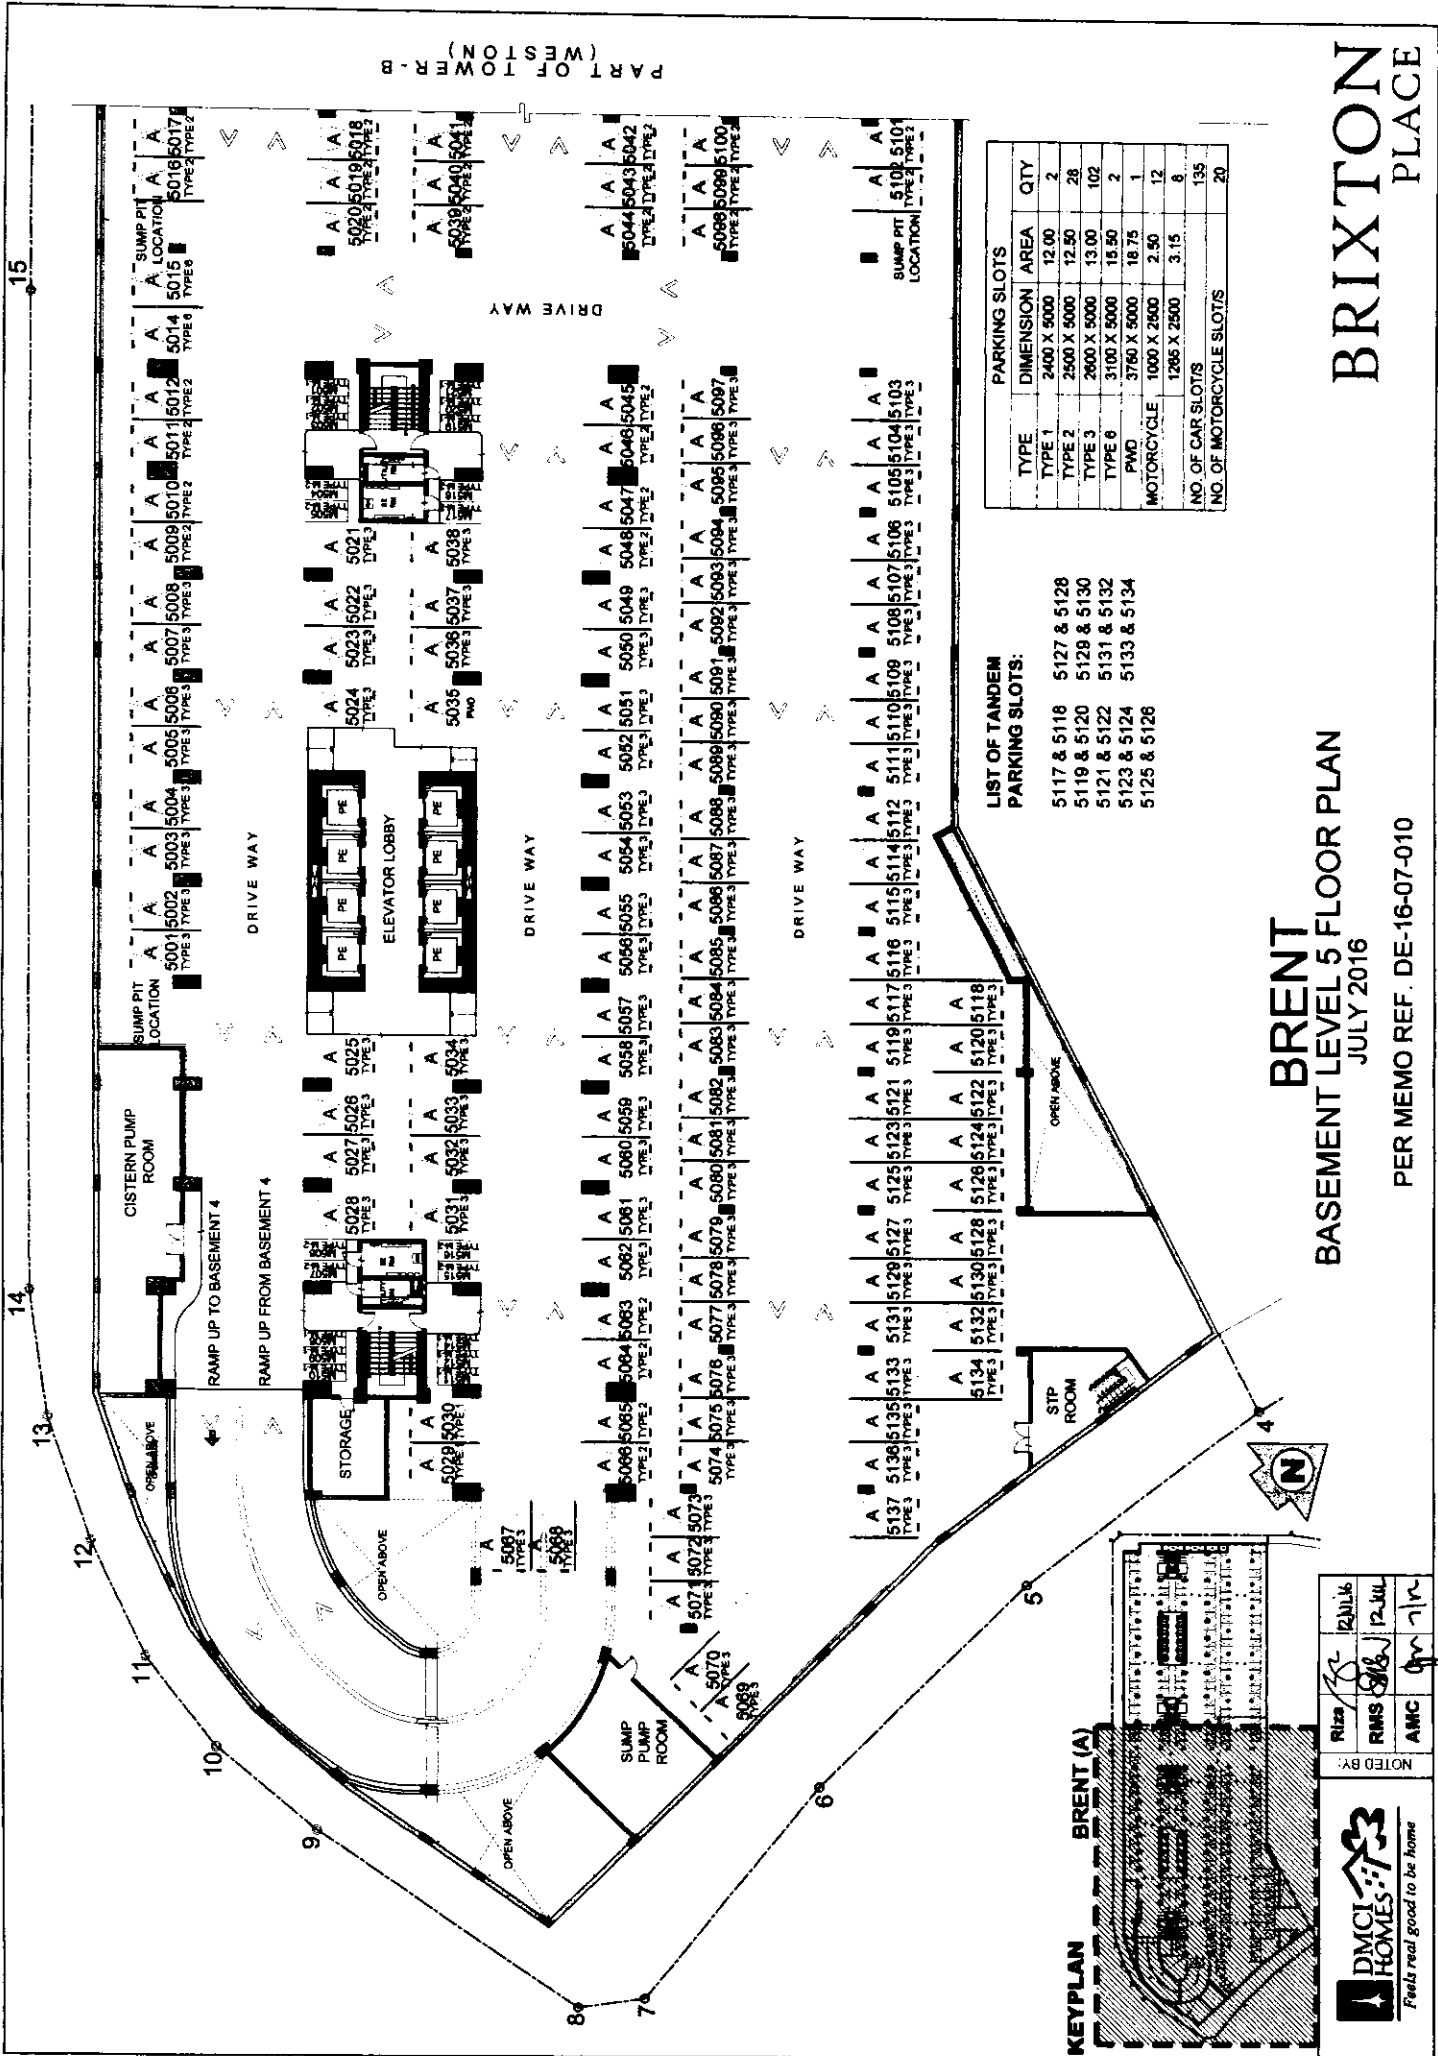

TYPE	DIMENSION	AREA	QTY
TYPE 1	2400 X 5000	12.00	2
TYPE 2	2500 X 5000	12.50	28
TYPE 3	2600 X 5000	13.00	102
TYPE 6	3100 X 5000	15.50	2
PWD	3760 X 5000	18.75	1
MOTORCYCLE	1000 X 2600	2.50	12
	1265 X 2500	3.15	8
NO. OF CAR SLOTS			135
NO. OF MOTORCYCLE SLOTS			20

**LIST OF TANDEM PARKING SLOTS:**

- 5117 & 5118
- 5119 & 5120
- 5121 & 5122
- 5123 & 5124
- 5125 & 5126
- 5127 & 5128
- 5129 & 5130
- 5131 & 5132
- 5133 & 5134

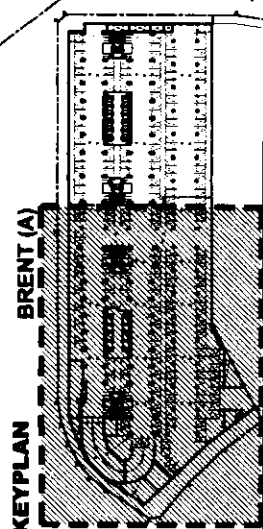

NOTED BY:

RMS	12/16
AMC	12/16



**BRENT**  
JULY 2016  
**BASEMENT LEVEL 5 FLOOR PLAN**



PER MEMO REF. DE-16-07-010

**BRIXTON PLACE**

Disclaimer: Floor plans depicted in this material are for demonstration purposes only and should not be relied upon as final project plans. For announcement purposes only.

AVAILABILITY DIAN

PART OF TOWER B (WESTIONZ)

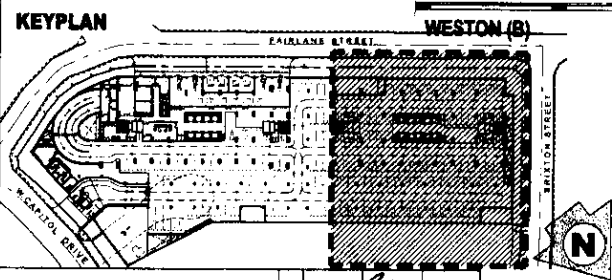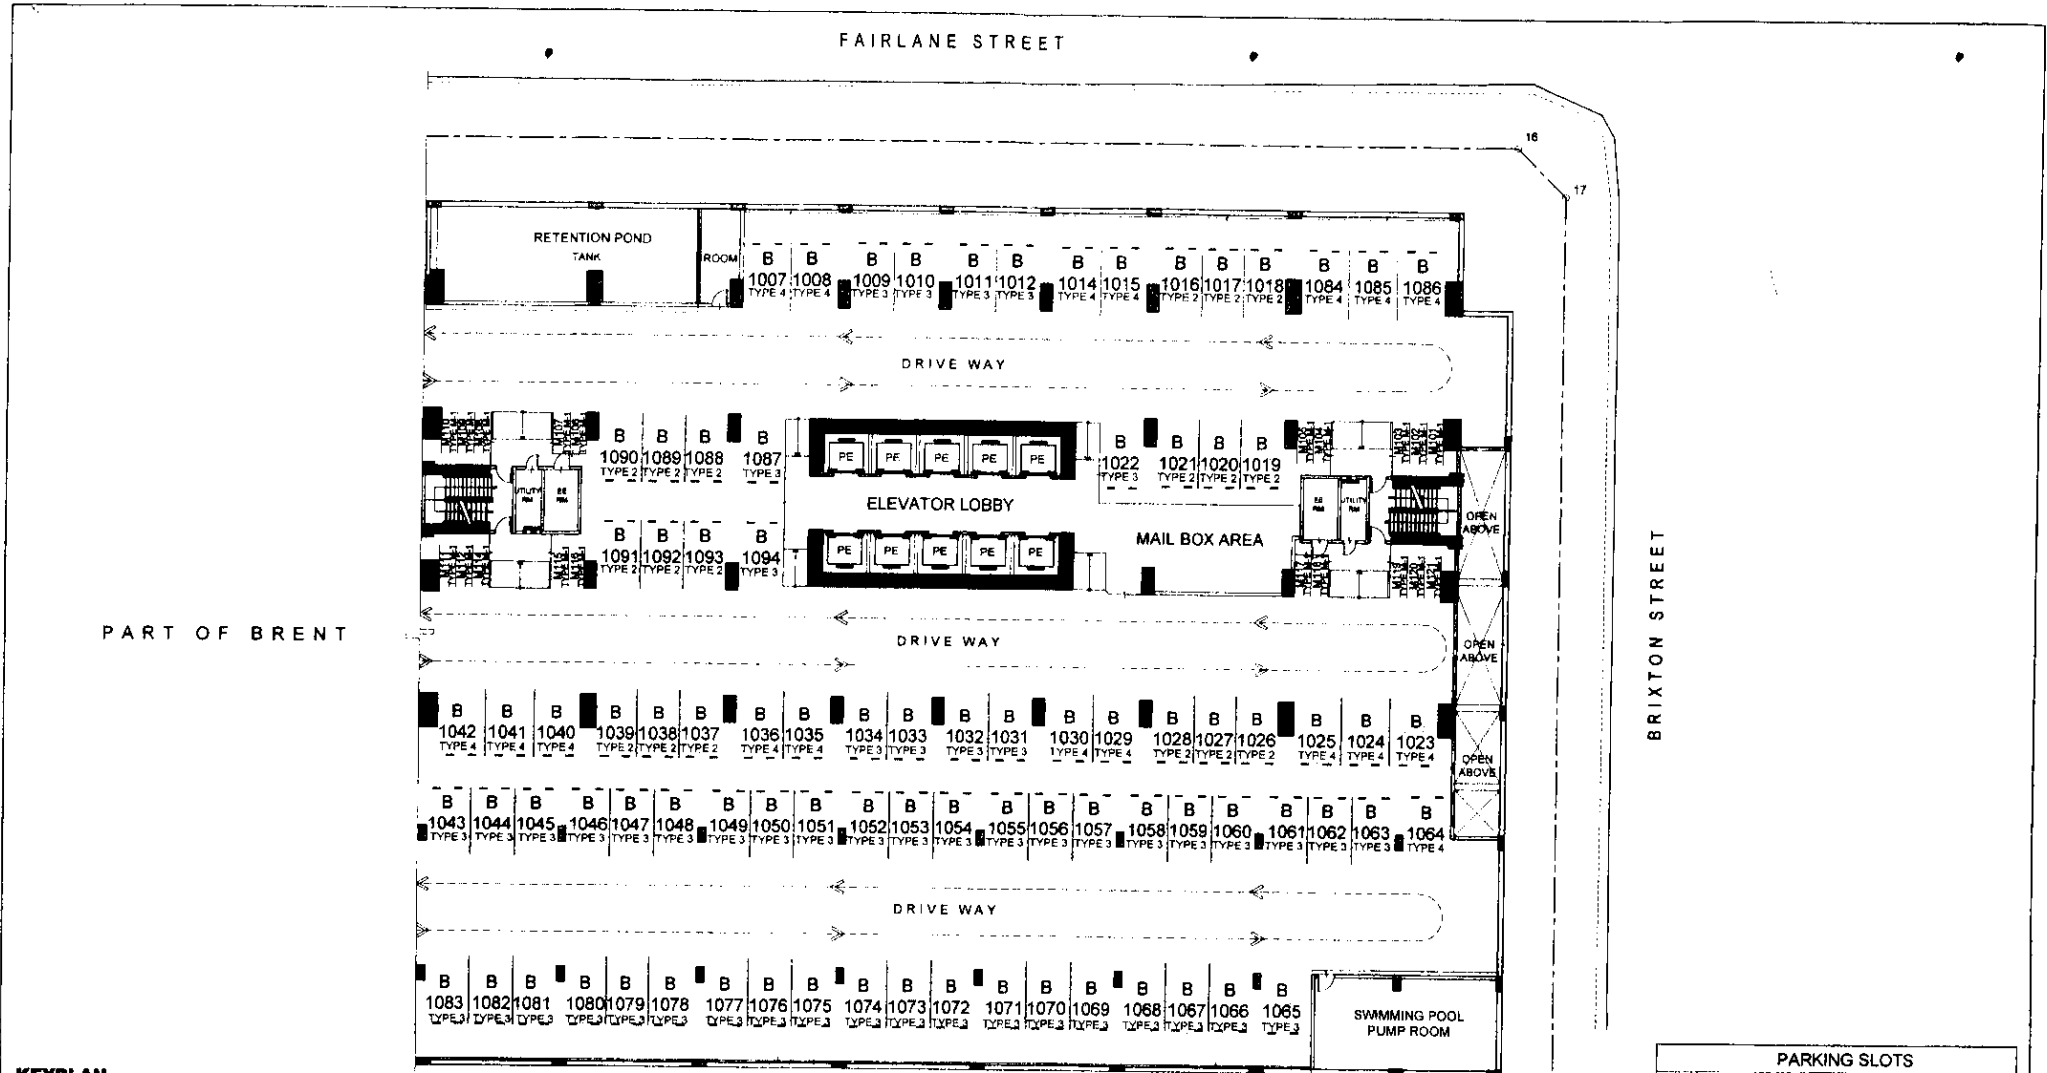

PARKING SLOTS			
TYPE	DIMENSION	AREA	QTY
TYPE 2	2500 X 5000	12.50	18
TYPE 3	2800 X 5000	13.00	51
TYPE 4	2750 X 5000	14.00	18
MOTORCYCLE	1000 X 2500	2.50	20
TOTAL NO. OF CAR SLOT/S			87
TOTAL NO. OF MOTORCYCLE SLOT/S			20

**WESTON**  
**BASEMENT LEVEL 1 FLOOR PLAN**  
 FEBRUARY 2017



PER MEMO REF. DE-17-02-024



NOTED BY:	RIZA	13/PER
	RMS	13/PER
	AMC	13/PER

Disclaimer: Floor plans depicted in this material are for demonstration purposes only and should not be relied upon as final project plans. For announcement purposes only.

**BRIXTON**  
**PLACE**  
 AVAILABILITY PLAN

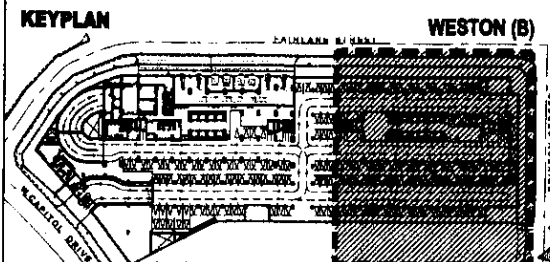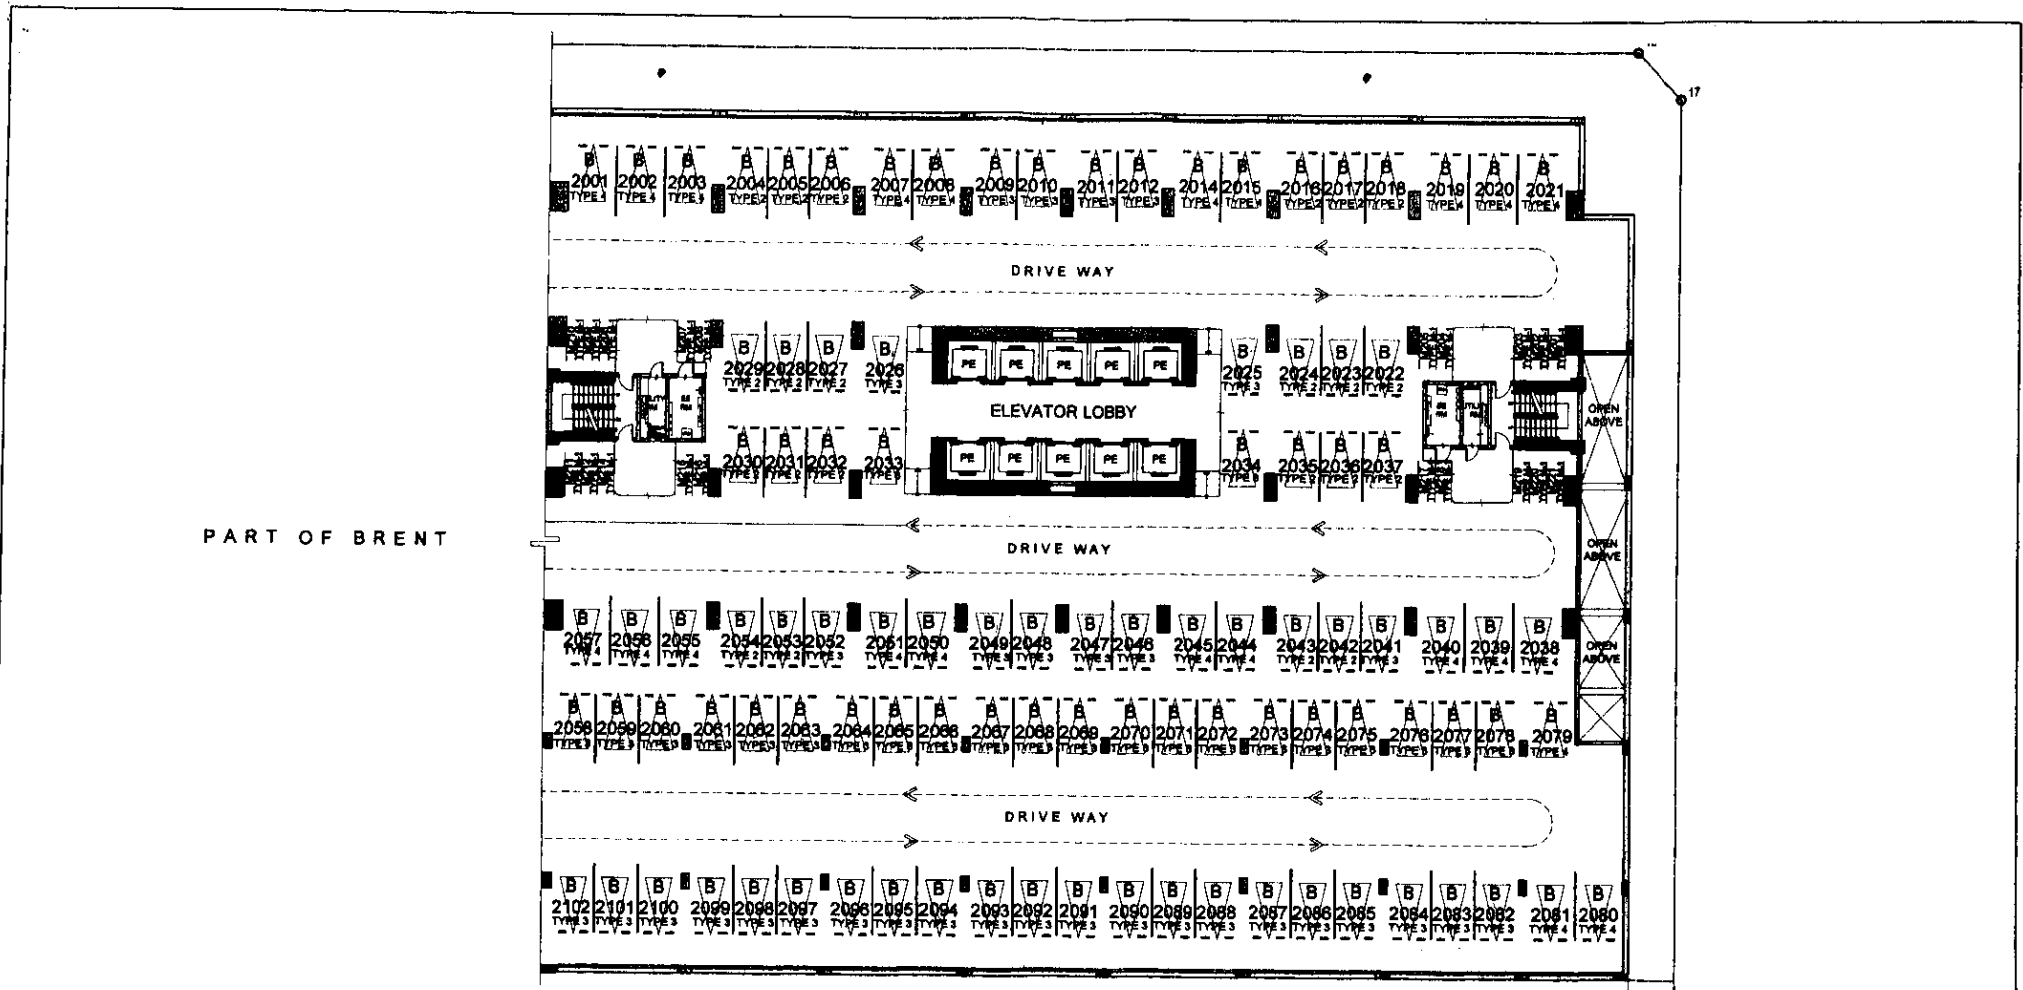

PARKING SLOTS			
TYPE	DIMENSION	AREA	QTY
TYPE 2	2800 X 5000	12.50	22
TYPE 3	2800 X 5000	13.00	56
TYPE 4	2800 X 5000	14.00	23
MOTORCYCLE	1000 X 2800	2.50	20
TOTAL NO. OF CAR SLOTS			101
TOTAL NO. OF MOTORCYCLE SLOTS			20

**WESTON**  
**BASEMENT LEVEL 2 FLOOR PLAN**  
 SEPTEMBER 2016  
 PER MEMO REF. DE-16-09-011





NOTED BY:  
 RIZA [Signature] 21 SEP 16  
 RMS [Signature] 14 SEP 16  
 AMC [Signature] 09 SEP 16

**BRIXTON**  
**PLACE**

Disclaimer: Floor plans depicted in this material are for demonstration purposes only and should not be relied upon as final project plans. For announcement purposes only.

**AVAILABILITY PLAN**

PART OF BRENT

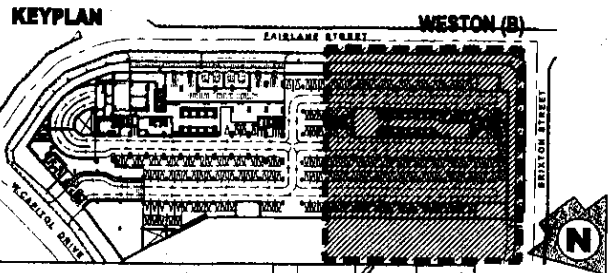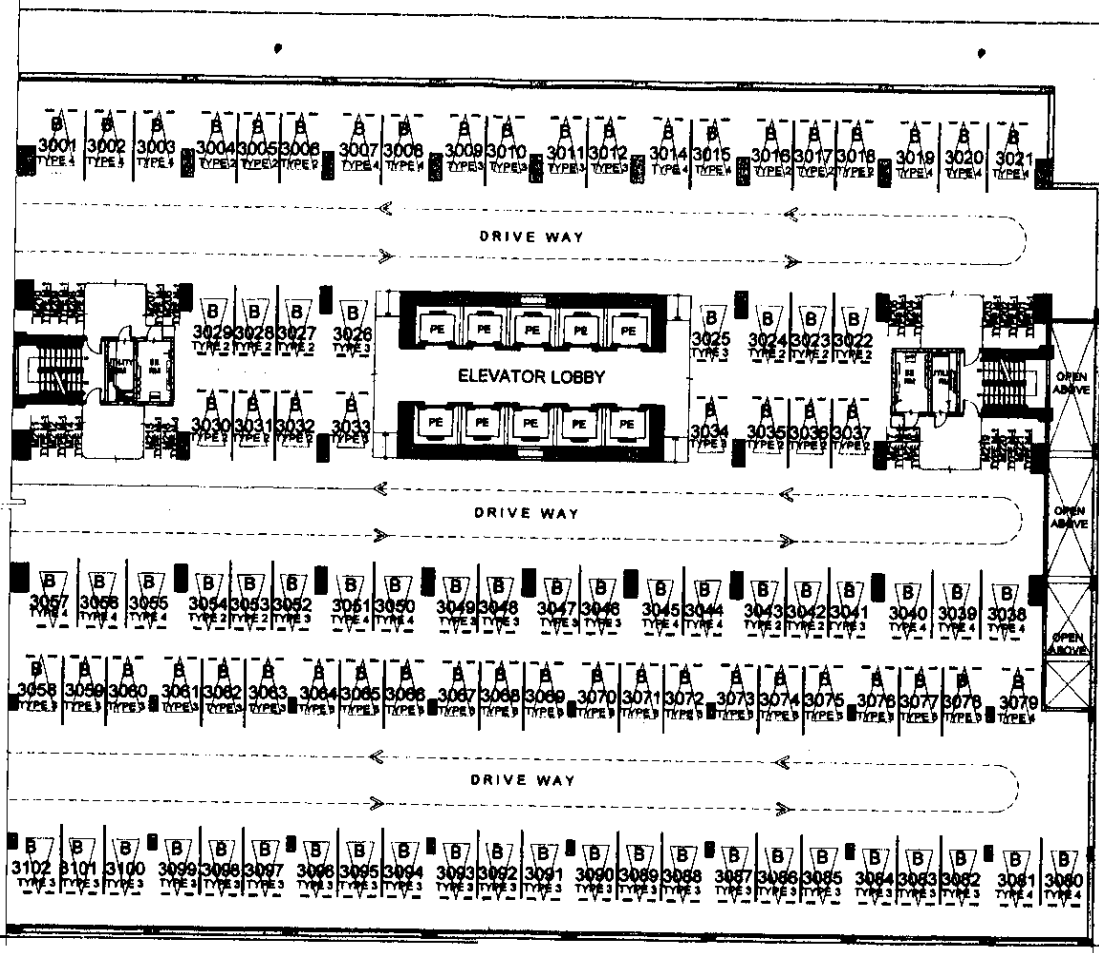

NOTED BY:  
 RIZA [Signature] 25 SEP 16  
 RMS [Signature] 14 SEP 17  
 AMC [Signature] 9/17

**WESTON**  
 BASEMENT LEVEL 3 FLOOR PLAN  
 SEPTEMBER 2016

PER MEMO REF. DE-16-09-011



PARKING SLOTS			
TYPE	DIMENSION	AREA	QTY
TYPE 2	2800 X 5000	12.50	22
TYPE 3	2800 X 5000	13.00	56
TYPE 4	2800 X 5000	14.00	23
MOTORCYCLE	1000 X 2500	2.50	20
TOTAL NO. OF CAR SLOT/S			101
TOTAL NO. OF MOTORCYCLE SLOTS			20

**BRIXTON**  
 PLACE

**AVAILABILITY PLAN**

Disclaimer: Floor plans depicted in this material are for demonstration purposes only and should not be relied upon as final project plans. For announcement purposes only.

PART OF BRENT

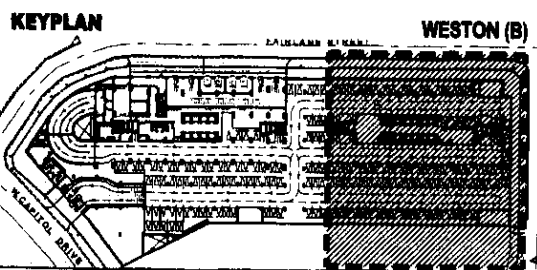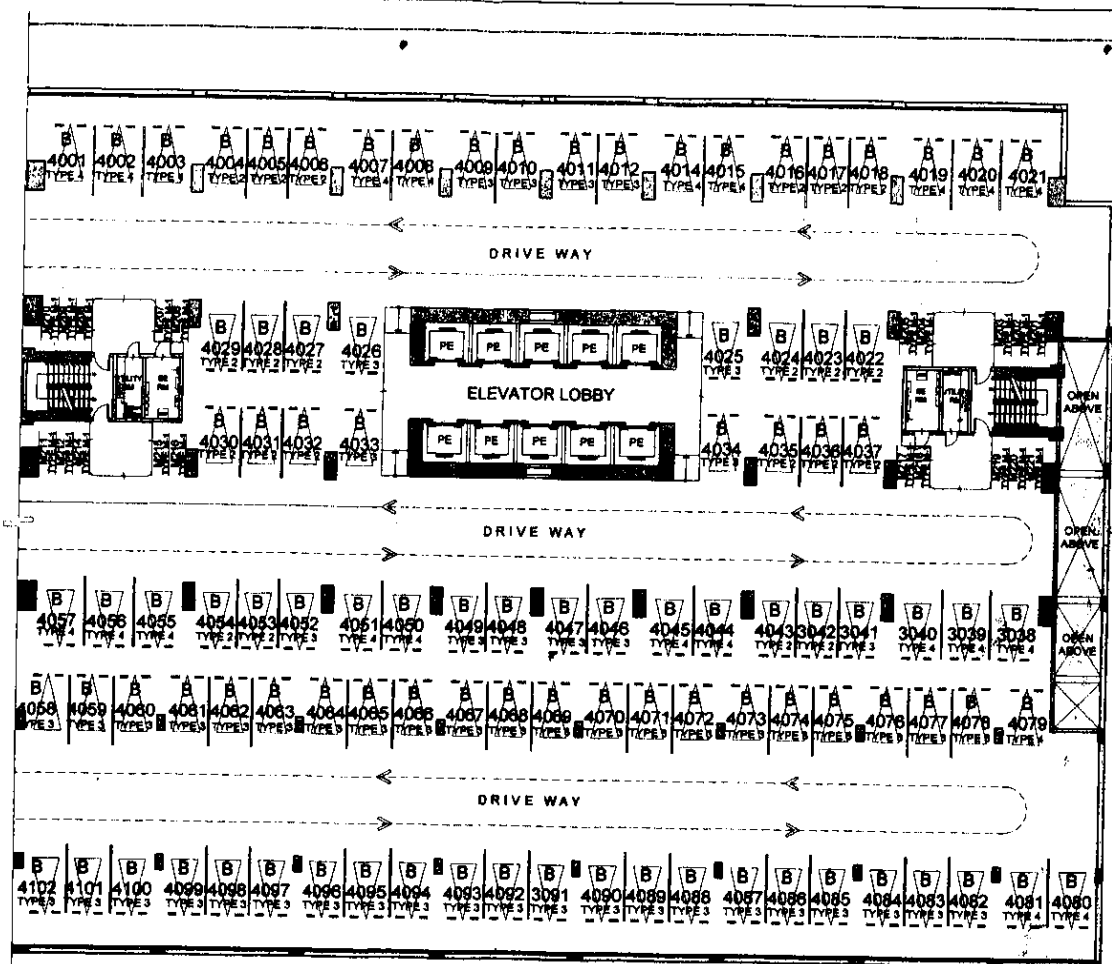

PARKING SLOTS			
TYPE	DIMENSION	AREA	QTY
TYPE 2	2500 X 5000	12.50	22
TYPE 3	2600 X 5000	13.00	56
TYPE 4	2800 X 5000	14.00	23
MOTORCYCLE	1000 X 2500	2.50	20
TOTAL NO. OF CAR SLOT/S			101
TOTAL NO. OF MOTORCYCLE SLOT/S			20


**WESTON**  
**BASEMENT LEVEL 4 FLOOR PLAN**  
 SEPTEMBER 2016  
 PER MEMO REF. DE-16-09-011

**BRIXTON**  
**PLACE**  
**AVAILABILITY PLAN**




NOTED BY:  
 RIZA [Signature]  
 RMS [Signature]  
 AMC [Signature]

Disclaimer: Floor plans depicted in this material are for demonstration purposes only and should not be relied upon as final project plans. For announcement purposes only.

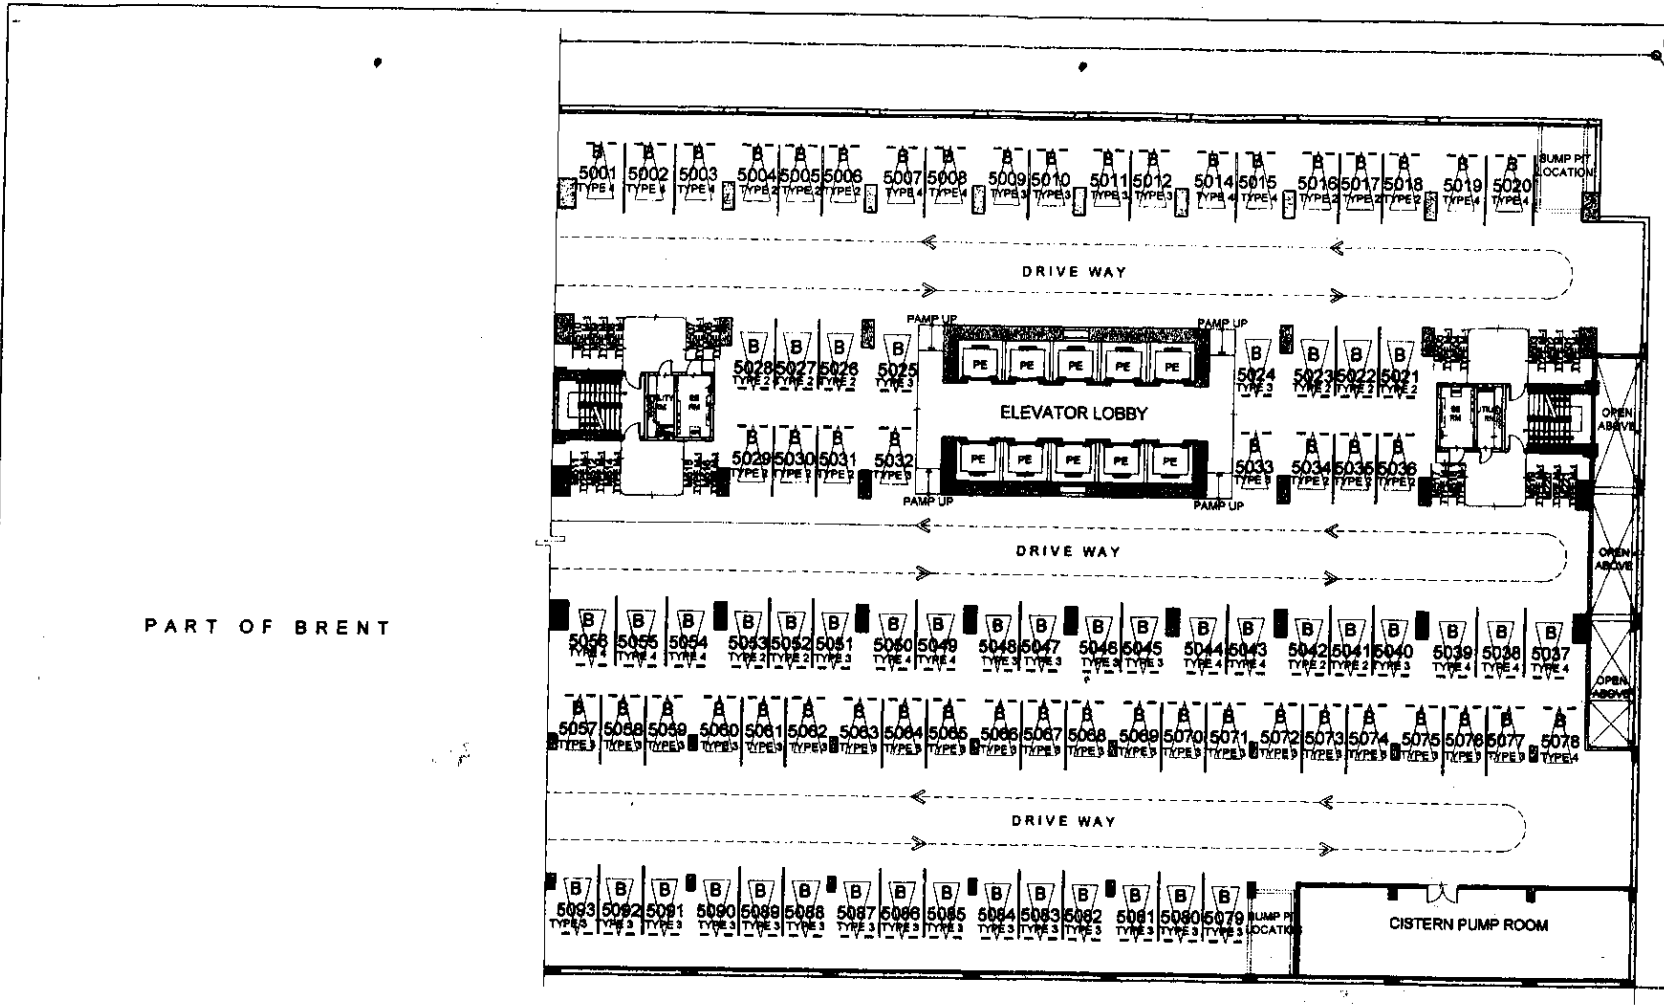

PART OF BRENT

**KEYPLAN**

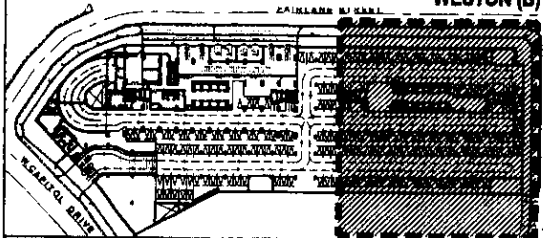

**WESTON (B)**



NOTED BY:	RIZA	8/2	9/21/16
	RMS	8/2	14/SEP
	AMC	9/1	11/16

**WESTON**  
BASEMENT LEVEL 5 FLOOR PLAN  
SEPTEMBER 2016

PER MEMO REF. DE-16-09-011

PARKING SLOTS			
TYPE	DIMENSION	AREA	QTY
TYPE 2	2500 X 5000	12.50	22
TYPE 3	2800 X 5000	13.00	50
TYPE 4	2780 X 5000	14.00	20
MOTORCYCLE	1000 X 2500	2.50	20
TOTAL NO. OF CAR SLOTS			92
TOTAL NO. OF MOTORCYCLE SLOTS			20

**BRIXTON**  
PLACE

**AVAILABILITY PLAN**

Disclaimer: These plans depicted in this material are for demonstration purposes only and should not be relied upon as final project plans. For announcement purposes only.